



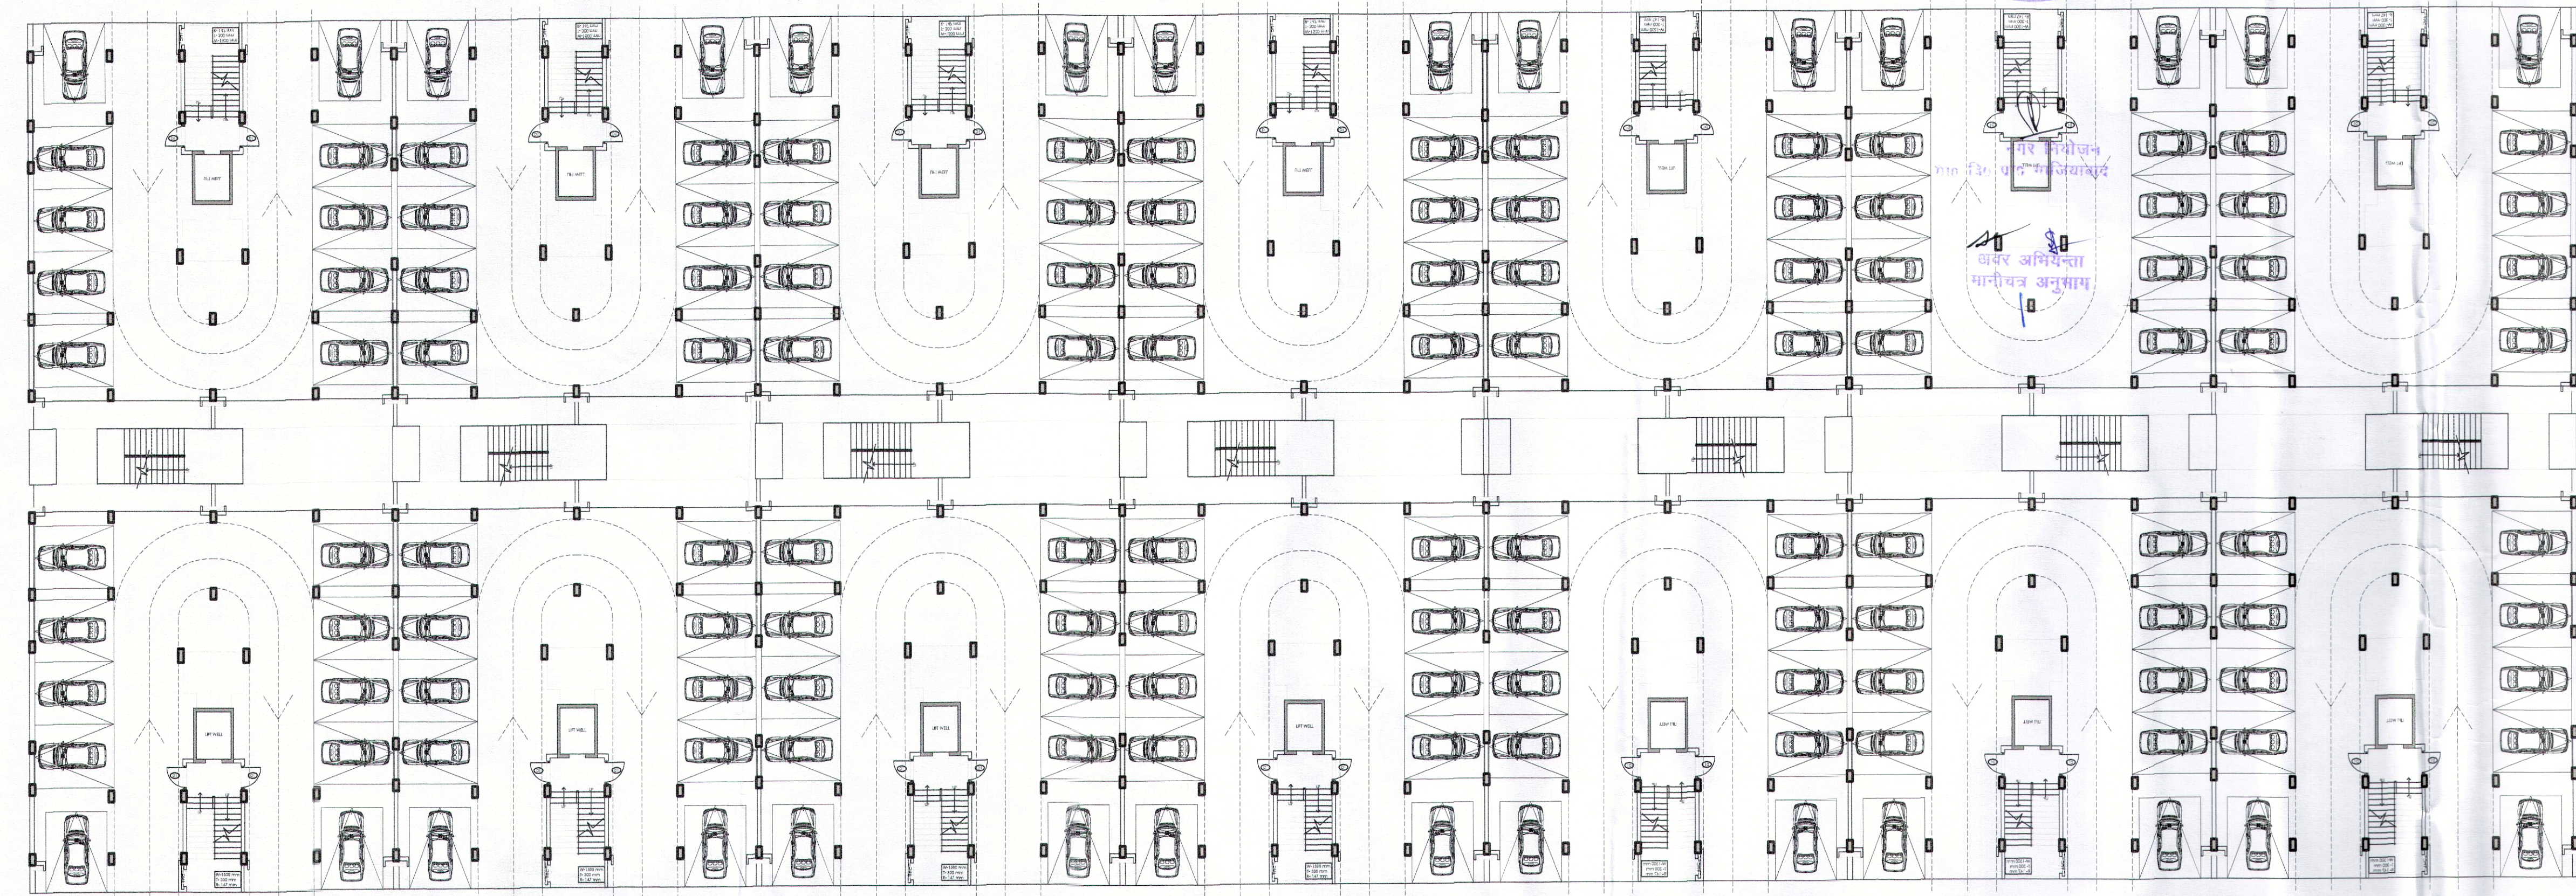

STILT FLOOR PLAN
FOR (GROUND FLOOR)

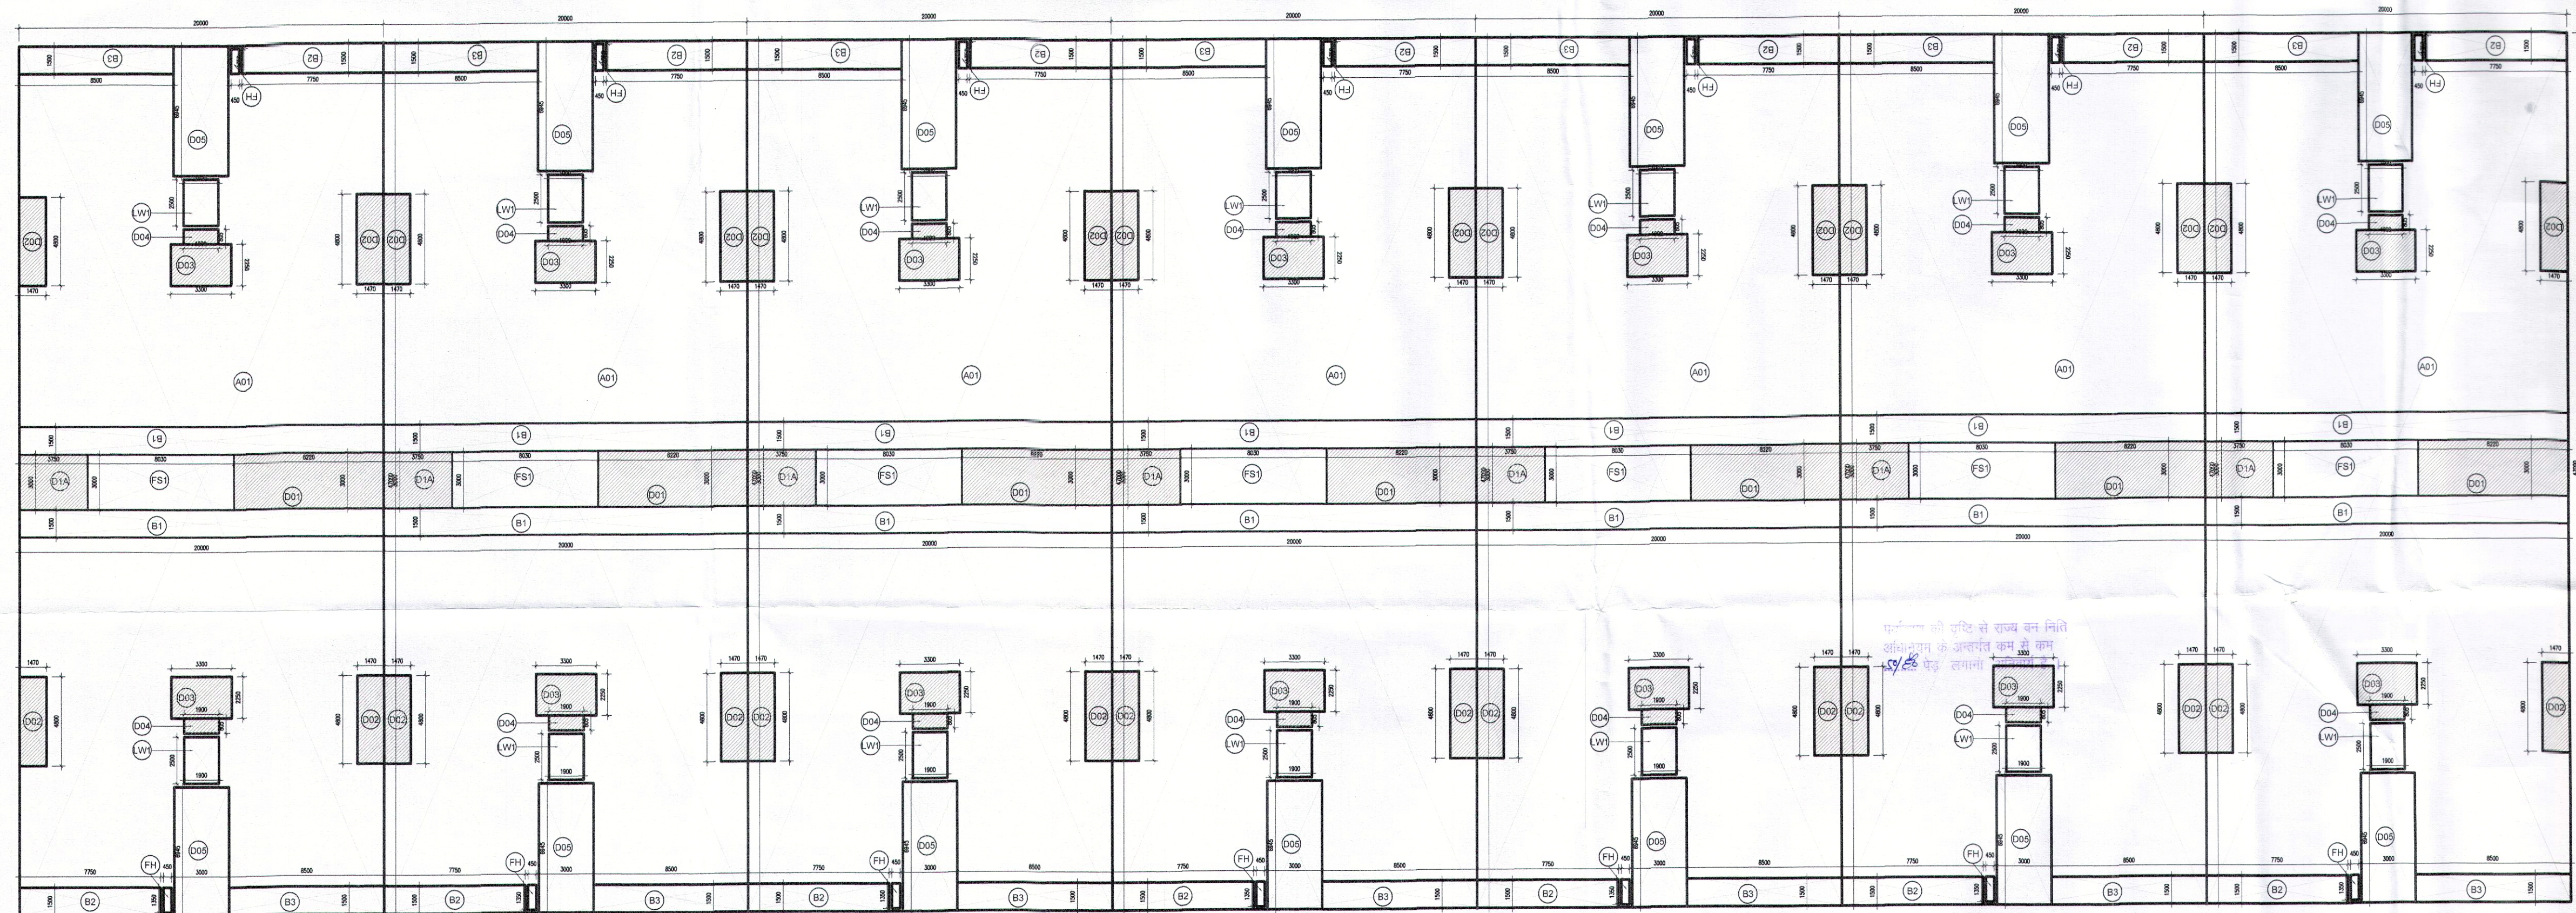

AREA DIAGRAM (STILT FLOOR)

अतिरिक्त स्वीकृति मांगपत्र व मानचित्र
() का चयन में उल्लेखित समस्त शर्तों
के अन्तर्गत मानचित्र निर्मित किया जा रहा है।
समस्त शर्तों का अनुपालन अवश्य करना होगा।
संकेत पर एक बोर्ड पर स्वीकृति मानचित्र की
संख्या व दिनांक लिखना अनिवार्य होगा।




Door window Schedule					
S.No.	Tag No.	Width	Lintel	Sill level	Height
1	DW1	2700	2550	0	2550
2	DW2	3700	2550	0	2550
3	DW3	2700	2550	0	2550
4	W2	1450	2550	1050	1500
5	W3	2100	2550	900	1650
6	W4	1200	2550	1050	1500
7	W5	3000	2550	900	1650
8	W7	3200	2550	900	1650
9	W9	3700	2550	0	2550
10	V1	600	2550	1800	750

PROJECT TITLE
OAKWOOD FLOORS, GH-2,
OAKWOOD ENCLAVE
SECTOR-1

ARCHITECT
WAVE INFRATECH
C-1, SECTOR-3, NOIDA

NOTES:-

KEY PLAN

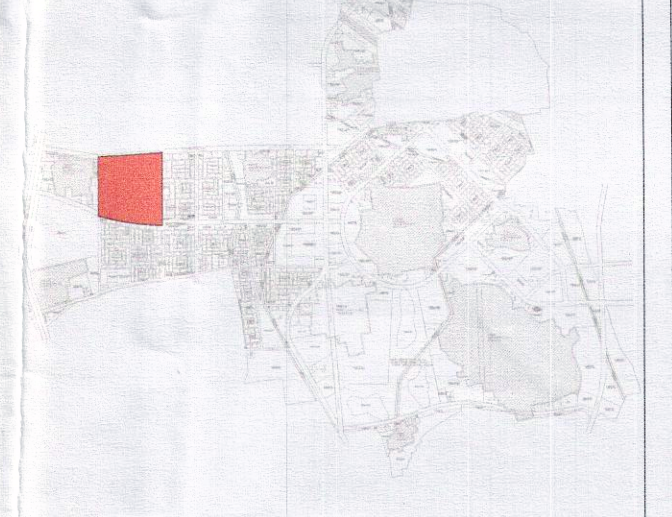

OWNER:
UPPAL CHADHA HI-TECH DEVELOPERS PVT.
C-1, SECTOR-3 NOIDA

OWNER SIGNATURE
For Uppal Chadha Hi-Tech Developers Pvt. Ltd.
[Signature]
Authorised Signatory

ARCHITECT'S / TOWN PLANNER'S SIGNATURE

[Signature]
Niraj Kumar Sharma, Architect
Council of Architecture
Registration No. CA260848122

SCALE -
N.T.S.

DRAWING TITLE
SUBMISSION DRAWING
FOR THE PROPOSED
GROUP HOUSING (PHASE 01)
AT PLOT NO- GH 02,
SECTOR 01 (OAKWOOD ENCLAVE),
WAVE CITY, NH 24, GHAZIABAD
T2,T5,T6,T7 STILT FLOOR & AREA

DRAWING NO.
SUB-AR-50001

