

TOWER-F,G,H
STILT LVL. PLAN

TOWER F,G,H
STILT LVL. PLAN
AREA DETAIL

TOWER-F,G,H
1ST FLOOR TO 5TH FLOOR

TOWER-F,G,H
FLOOR TO 5TH FLOOR
AREA DETAIL

AREA DETAIL: BLOCK-F, G, H STILT LVL.


COVERED AREA OF BLOCK F,G,H ON STILT FLOOR							
S No.	LENGTH	WIDTH	AREA	AREA	NO.	TOTAL AREA	
7'	3.710	5.085	3.710X5.095	18.902	1	18.902	
8'	3.710	1.490	2X3.710X1.490	5.528	2	11.056	
11'	3.710	4.865	3.710X4.865	18.049	1	18.049	
11'	3.010	4.730	3.010X4.730	14.237	1	14.237	
12'	3.430	4.730	3.430X4.730	16.224	1	16.224	
S2	-1.365	4.500	1.365X4.500	-6.143	1	-6.143	
100	-3.250	4.750	3.250X4.750	-15.438	1	-15.438	
101	-1.835	4.730	1.835X4.730	-8.680	1	-8.680	
						48.209	50
15%ADDITIONAL F.A.R. AREAS OF BLOCK F,G,H ON STILT FLOOR							
S No.	LENGTH	WIDTH	AREA	AREA	NOS.	TOTAL	
FIRE STAIR	100	3.250	3.250X4.750	15.438	1	15.438	
LIFT LOBBY	101	1.835	1.835X4.730	8.680	1	8.680	
LIFT SHAFT	52	1.365	1.365X4.500	6.143	1	6.143	
						30.260	50

DOOR WINDOW SHEDULE				
SL.NO	TYPE	WIDTH	CILL	LINTEL
1	D	1500	-	2400
2	D1	1050	-	2100
3	D2	1000	-	2100
4	D3	750	-	2100
5	DW1	2435	-	2400
6	DW2	2235	-	2100
7	DW3	1380	-	2400
8	DW4	1195	-	2400
9	V1	600	1000	2400
10	GL1	3250	-	56305
11	GL2	3250	100	56305

AREA DETAIL: BLOCK-F, G, H

COVERED AREA OF BLOCK F,G,H (1ST FLOOR TO 5TH FLOOR)						
S No.	LENGTH	WIDTH	AREA	NO.	TOTAL AREA	
1	2.365	3.740	4X2.365X3.740	8.845	4	35.380
2	2.400	1.310	4X2.400X1.310	3.144	4	12.576
3	3.845	5.720	4X3.845X5.720	21.994	4	87.974
4	6.175	5.470	4X6.175X5.470	33.777	4	135.109
5	7.355	4.080	4X7.355X4.080	30.008	4	120.034
6	3.890	1.535	4X3.890X1.535	5.971	4	23.885
						414.957 SQM
CORE AREA DETAIL						
S No.	LENGTH	WIDTH	AREA	NO.	TOTAL AREA	
7	3.250	4.980	3.250X4.980	16.185	1	16.185
8	1.480	1.375	2X1.480X1.375	2.035	2	4.070
9	3.250	1.605	3.250X1.605	5.216	1	5.216
10	6.210	1.375	6.210X1.375	8.539	1	8.539
11	3.250	4.980	3.250X4.980	16.185	1	16.185
A1	2.895	4.730	2.890X4.730	13.693	1	13.693
12	3.315	4.730	3.315X4.730	15.680	1	15.680
100	-3.250	4.750	3.250X4.750	-15.438		-15.438
S1	-2.550	2.020	2.550X2.020	-5.151	2	-10.302
S2	-1.365	4.500	1.365X4.500	-6.143	1	-6.143
101	-1.835	4.730	1.835X4.730	-8.680	1	-8.680
						39.007
TOTAL COVERED AREA=(414.957+39.007)						= 453.964 SQM

COVERED AREA OF BLOCK F,G,H [6TH TO 18TH FLOOR]							
S No.	LENGTH	WIDTH	AREA	AREA	NO.	TOTAL AREA	
2	2.515	1.310	4X2.515X1.310	3.295	4	13.179	
3	3.730	5.720	4X3.730X5.720	21.336	4	85.342	
4	6.290	5.470	4X6.290X5.470	34.406	4	137.625	
5	7.355	4.080	4X7.355X4.080	30.008	4	120.034	
6	3.890	1.535	4X3.890X1.535	5.971	4	23.885	
						380.064	SQM
CORE AREA DETAIL							
S No.	LENGTH	WIDTH	AREA	AREA	NO.	TOTAL AREA	
7	3.250	4.980	3.250X4.980	16.185	1	16.185	
8	1.480	1.375	2X1.480X1.375	2.035	2	4.070	
9	3.250	1.605	3.250X1.605	5.216	1	5.216	
10	6.210	1.375	6.210X1.375	8.539	1	8.539	
11	3.250	4.980	3.250X4.980	16.185	1	16.185	
A1	2.895	4.730	2.890X4.730	13.693	1	13.693	
12	3.315	4.730	3.315X4.730	15.680	1	15.680	
100	-3.250	4.750	3.250X5.750	-15.438	1	-15.438	
S1	-2.550	2.020	2.550X2.020	-5.151	2	-10.302	
S2	-1.365	4.500	1.365X4.500	-6.143	1	-6.143	
101	-1.835	4.730	1.835X4.730	-8.680	1	-8.680	
						39.007	
TOTAL COVERED AREA =						380.064+39.007	= 419.071 SQM
PROPOSED FAR OF BLOCK F,G,H =						(48.209+453.964X5+419.071X13)	= 7765.95 SQM

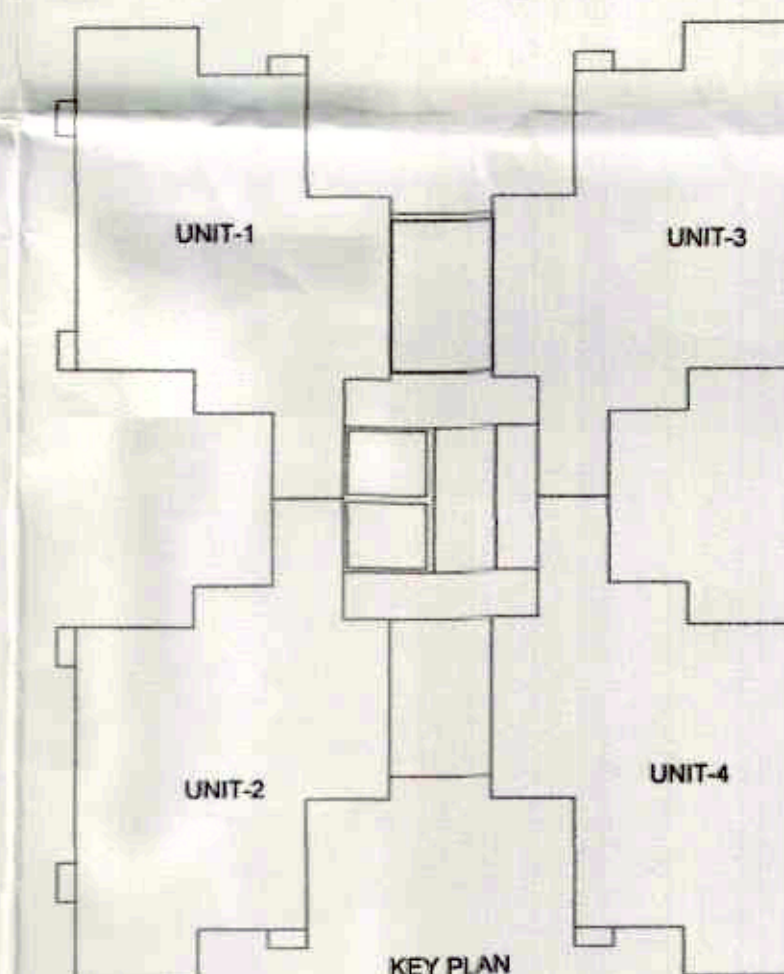

SUBMISSION DRAWING

PROJECT :

**PROPOSED PLAN FOR SPORTS CITY AT
LAND PARCEL SC-01/B-2, SECTOR-79,
NOIDA (U.P) FOR M/S GOLFGREEN
BUILDCON PVT. LTD.**

SHEET TITLE :
TOWER-G/H/I
FLOOR PLAN(STILT TO 5TH FLOOR)

DATE: 07/01/00

03.07.2103

SCALE: 1:100

OWNER'S SIGN

For Golfgreen Buildcon Pvt. Ltd.

Alvina
Authorized Signatory


ARCHITECTS:
SPACE DESIGN GROUP
W-139, F.F GREATER KAILASH-I, NEW DELHI -48
PH: 011-29240732 , 41631265
EMAIL : spacedesigngroup@rediffmail.com/ gmail.com

[illegible]


Map for proposed Building is as per By
Laws submitted for approval Please.

PL Asstt. Asstt. Arch Anshika

१. यहाँ से निकल कर विनाग से अग्रिम
 २. यहाँ से निकल कर विनाग से अग्रिम
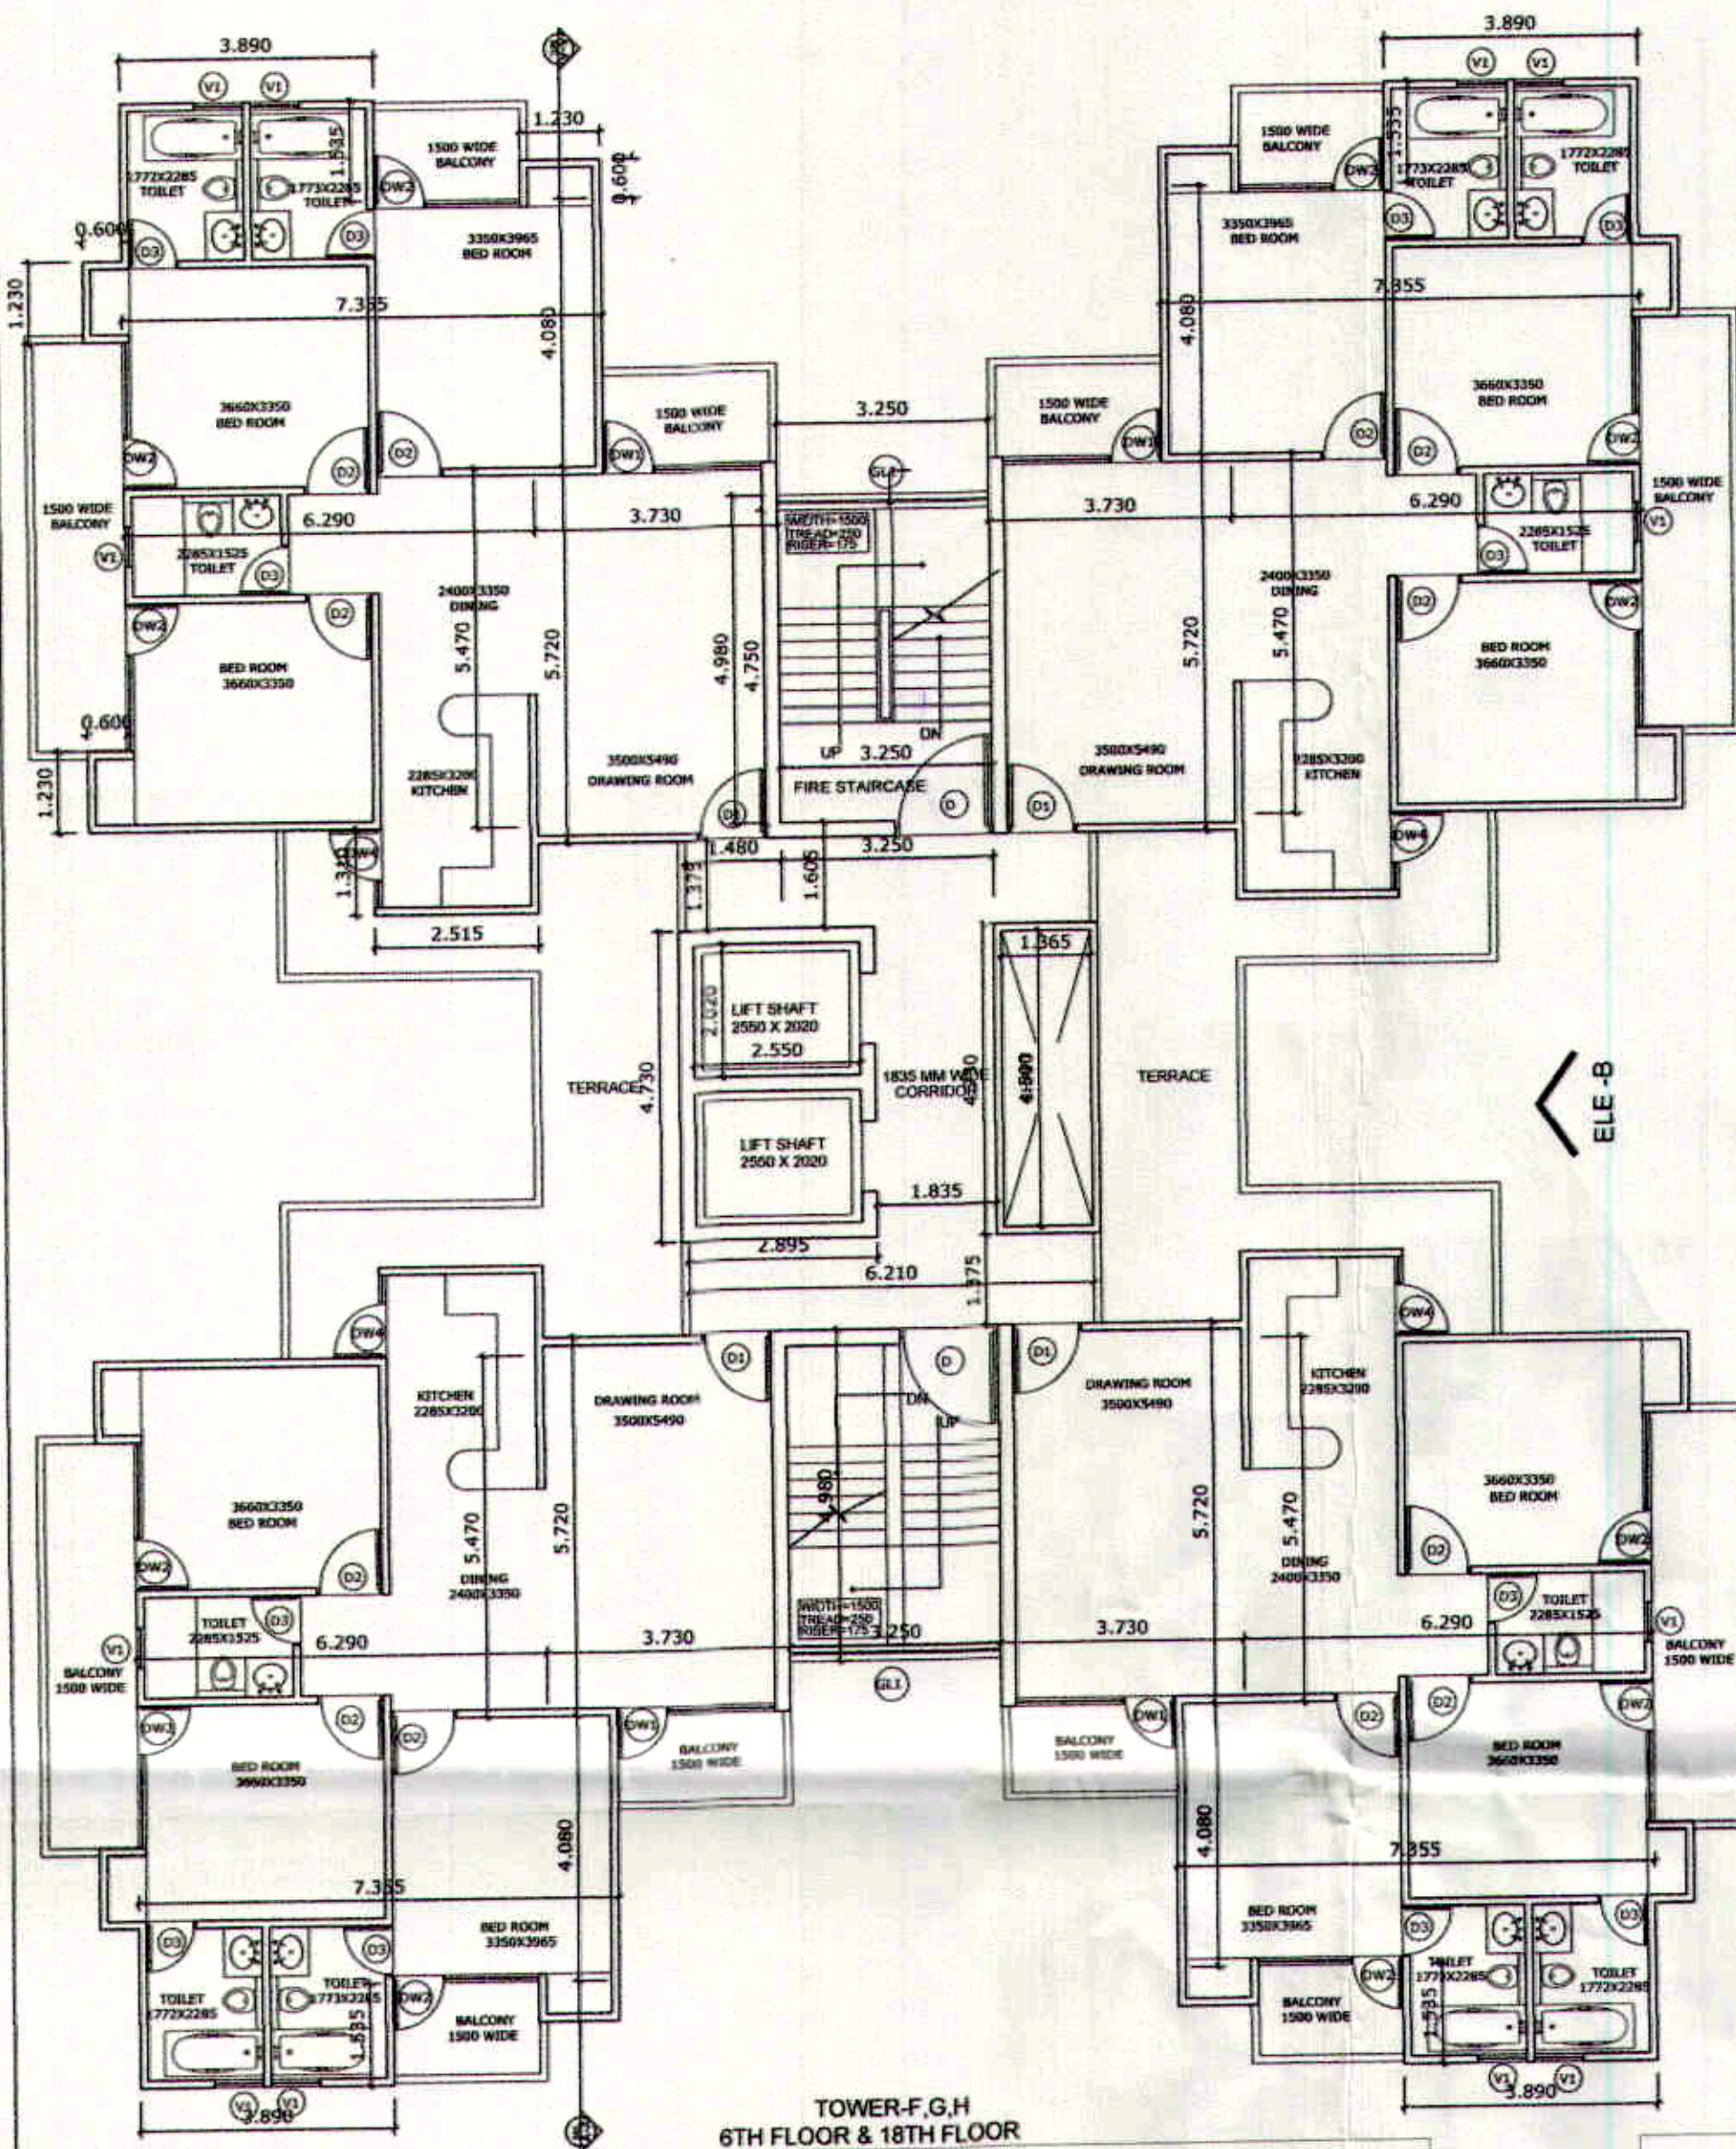

TOWER-F,G,H
6TH FLOOR & 18TH FLOOR

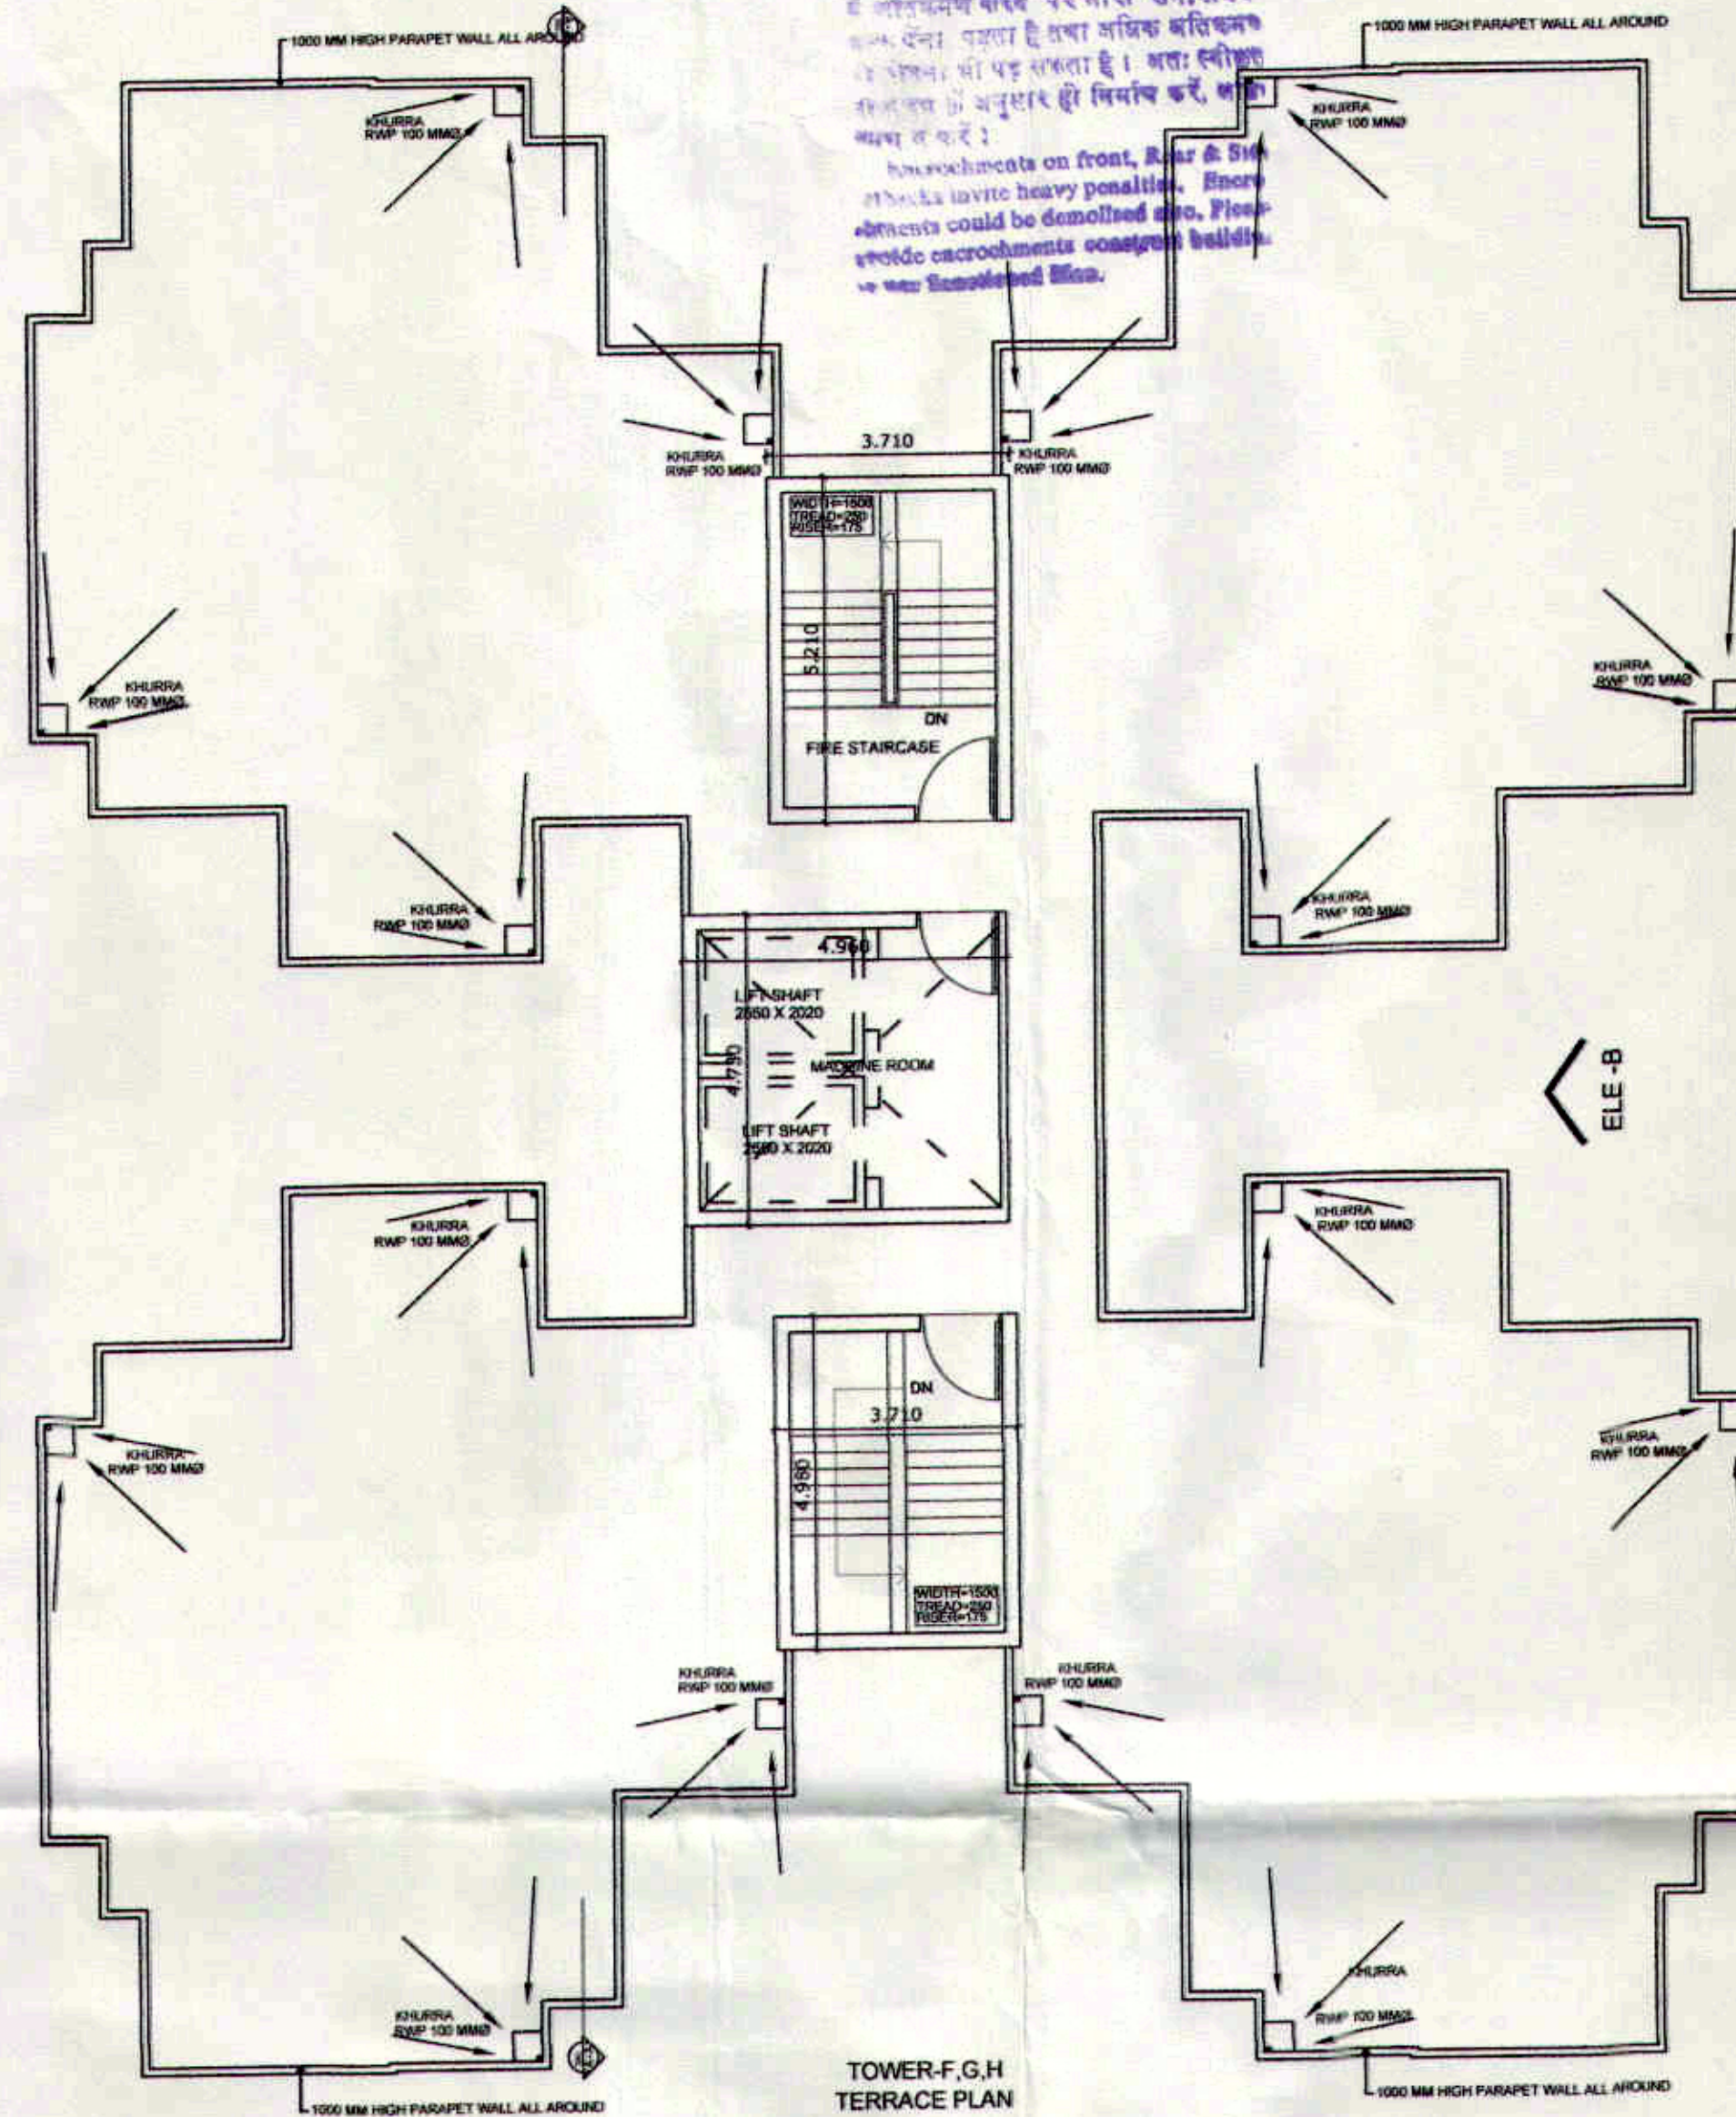

TOWER-F,G,H
TERRACE PLAN

15% AREA DETAIL: BLOCK-F,G,H

15% ADDITIONAL F.A.R. AREAS OF BLOCK F,G,H (6TH TO 18TH FLOOR)						
S No.	LENGTH	WIDTH	AREA	AREA NOS.	TOTAL	
FIRE STAIR	100	3.250	4.750	3.250X4.750	15.438	1
LIFT LOBBY	101	1.835	4.500	1.835X4.500	8.258	1
LIFT SHAFT	S1	2.550	2.020	2.550X2.020	5.151	2
SHAFT	S2	1.365	4.500	1.365X4.500	6.143	1
CLIPBOARD	CB1	1.230	0.600	1.230X0.600	0.738	12
						48.996 SQM


15% ADDITIONAL F.A.R. AREAS OF BLOCK F,G,H (MUMTY) AT TERRACE FLOOR						
S No.	LENGTH	WIDTH	AREA	AREA NOS.	TOTAL	
MUMTY	102	3.710	5.210	3.710X5.210	19.329	1
	103	3.710	4.980	3.710X4.980	18.476	1
MACHINE RO	104	4.960	4.730	4.960X4.730	23.461	1
						61.266 SQM

NET GROUND COVERAGE OF TOWER F/G/H			
F.F.L. + (FIRE ESCAPE + LIFT LOBBY + LIFT SHAFT + CLIPBOARD)			
F.F.L. + (100 + 101 + S1 + S2 + CB1)			
453.964	+	48.996	= 502.959 SQM.
STILT AREA FOR PARKING OF TOWER F/G/H			
GROUND COVERAGE COVERED AREA ON STILT FLOOR-15% ADDITIONAL FAR			
502.959	-	48.209	= 424.491 SQM.

FLOOR WISE AREA DETAIL: BLOCK-F,G,H

FLOORS	F.A.R.	15% AREA	NO. OF UNITS
STILT	48.209	30.260	
1st FL	453.964	48.996	4
2nd FL	453.964	48.996	4
3rd FL	453.964	48.996	4
4th FL	453.964	48.996	4
5th FL	453.964	48.996	4
6th FL	419.071	48.996	4
7th FL	419.071	48.996	4
8th FL	419.071	48.996	4
9th FL	419.071	48.996	4
10th FL	419.071	48.996	4
11th FL	419.071	48.996	4
12th FL	419.071	48.996	4
13th FL	419.071	48.996	4
14th FL	419.071	48.996	4
15th FL	419.071	48.996	4
16th FL	419.071	48.996	4
17th FL	419.071	48.996	4
18th FL	419.071	48.996	4
MUMTY/MAC HINE		61.266	
TOTAL	7765.95	973.444	72

TOWER-F,G,H
AREA DETAIL
MUMTY/MACHINE ROOM

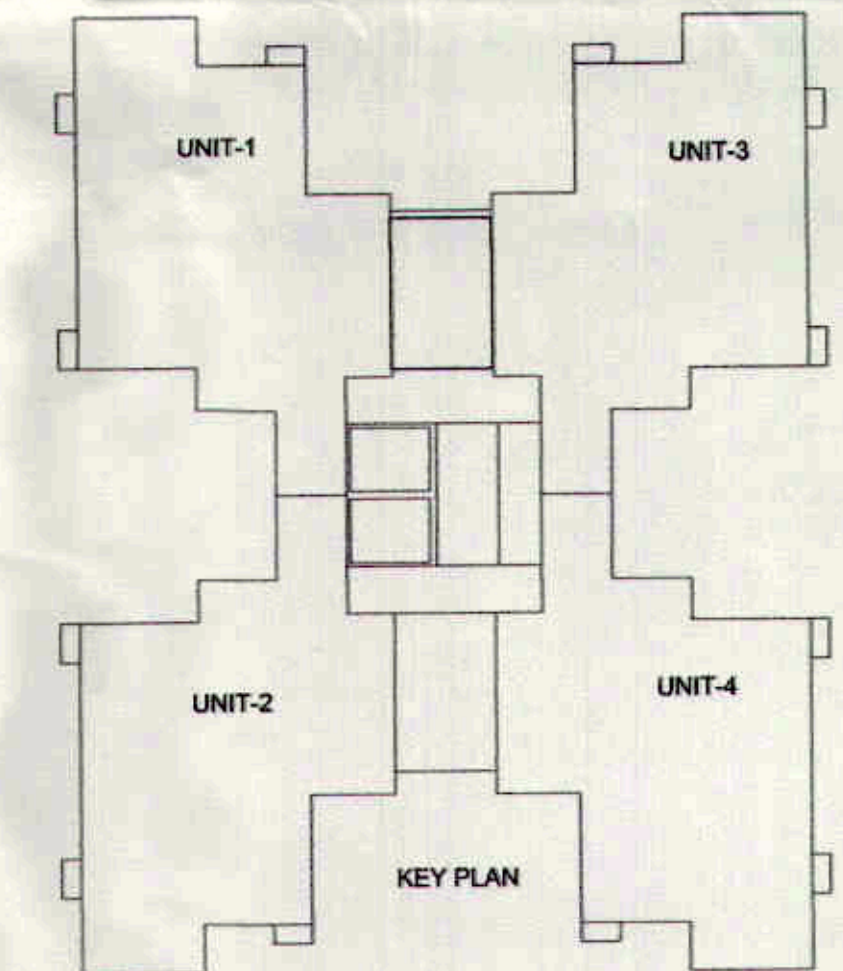

SUBMISSION DRAWING

PROJECT :
PROPOSED PLAN FOR SPORTS CITY AT LAND PARCEL SC-01/B-2, SECTOR-79, NOIDA (U.P.) FOR M/S GOLFGREEN BUILDCON PVT. LTD.

SHEET TITLE :
TOWER-G/H/I
FLOOR PLAN(6TH TO 18TH TERRACE)

DATE : 03.07.2103 DRG.NO : SD-11

SCALE : 1:100 NORTH :

OWNER'S SIGN ARCHITECT'S SIGN

For Golfgreen Buildcon Pvt. Ltd.

Authorized Signatory

ARCHITECTS:
SPACE DESIGN GROUP
W-139, F.F. GREATER KAILASH-1, NEW DELHI-48
PH: 011-26240732, 41631285
EMAIL: spacedesigngroup@rediffmail.com/ gmail.com

DOOR WINDOW SCHEDULE				
SL.NO	TYPE	WIDTH	CILL	LINTEL
1	D	1500	-	2400
2	D1	1050	-	2100
3	D2	1000	-	2100
4	D3	750	-	2100
5	DW1	2435	-	2400
6	DW2	2235	-	2100
7	DW3	1380	-	2400
8	DW4	1195	-	2400
9	V1	600	1000	2400
10	GL1	3250	-	56305
11	GL2	3250	100	56305