


BUILDING BLOCK	IF				OTHER FACILITY	TOTAL COVERAGE	BUILDING BLOCK	RESIDENTIAL				COMMERCIAL				TOTAL COVERAGE	BUILDING BLOCK	COMMERCIAL				TOTAL COVERAGE	BUILDING BLOCK	RESIDENTIAL				OTHER FACILITY	TOTAL COVERAGE	CANOPY AREA	HITTER FROM AREA	FREE FROM WESS BLOCK COVERAGE	GRAND TOTAL ALB AREA 125	TOTAL ALB AREA 125
	1st-12th	SERVICES	1st-12th	SERVICES				1st-12th	SERVICES	1st-12th	SERVICES	1st-12th	SERVICES	1st-12th	SERVICES			1st-12th	SERVICES	1st-12th	SERVICES			1st-12th	SERVICES	1st-12th	SERVICES							
1	6 floor	241,588	568,777	587,246	601,421	587,246	568,777	6 floor	516.44	4.66	371.54	3.75	677.30	95.08	1127.17	6 floor	409.18	82.43	-	-	471.61	6 floor	412.22	42.42	-	-	450.04	6 floor	932.412	52,987	1044.59	1001,465	1001,465	
2	1st floor	241,588	568,777	587,246	601,421	587,246	568,777	1st floor	516.44	4.66	43.97	0.693	377.89	59.32	1045.05	1st floor	412.22	42.42	-	-	450.04	1st floor	412.22	42.42	-	-	450.04	1st floor	932.412	52,987	1044.59	1001,465	1001,465	
3	2nd floor	241,588	568,777	587,246	601,421	587,246	568,777	2nd floor	516.44	4.66	43.97	0.693	377.89	59.32	1045.05	2nd floor	412.22	42.42	-	-	450.04	2nd floor	412.22	42.42	-	-	450.04	2nd floor	932.412	52,987	1044.59	1001,465	1001,465	
4	3rd floor	241,588	568,777	587,246	601,421	587,246	568,777	3rd floor	516.44	4.66	43.97	0.693	377.89	59.32	1045.05	3rd floor	412.22	42.42	-	-	450.04	3rd floor	412.22	42.42	-	-	450.04	3rd floor	932.412	52,987	1044.59	1001,465	1001,465	
5	4th floor	241,588	568,777	587,246	601,421	587,246	568,777	4th floor	516.44	4.66	43.97	0.693	377.89	59.32	1045.05	4th floor	412.22	42.42	-	-	450.04	4th floor	412.22	42.42	-	-	450.04	4th floor	932.412	52,987	1044.59	1001,465	1001,465	
6	5th floor	241,588	568,777	587,246	601,421	587,246	568,777	5th floor	516.44	4.66	43.97	0.693	377.89	59.32	1045.05	5th floor	412.22	42.42	-	-	450.04	5th floor	412.22	42.42	-	-	450.04	5th floor	932.412	52,987	1044.59	1001,465	1001,465	
59	58th floor	241,588	568,777	587,246	601,421	587,246	568,777	58																										

AREA CHART	
PERMISSIBLE AREAS	
01. PLOT AREA	= 4049.84 Sq.mt
02. PERM. FAR @200% OF PLOT AREA	= 8099.68 Sq.mt
03. MAX. PERM. FAR FOR ALL BLOCK	= 11376.52 Sq.mt
04. MAX. PERM. FAR FOR COMM. BLOCK	= 1234.95 Sq.mt
05. MAX. PERM. FAR FOR RES. BLOCK	= 1234.95 Sq.mt
06. MAX. PERM. FAR FOR OTHER FACILITIES	= 1679.94 Sq.mt
07. MIN. PERM. FAR FOR IT BLOCK	= 4049.84 Sq.mt
08. MAX. GROUND COVERAGE	= 1234.95 Sq.mt
<u>PROPOSED AREAS</u>	
02. PRO. FAR @193.985% OF PLOT AREA	= 80885.448 Sq.mt
03. PRO. SERVICES AREA OF ALL BLOCK	= 11367.37 Sq.mt.
04. PRO. FAR FOR COMM. BLOCK	= 12126.787 Sq.mt.
05. PRO. FAR FOR RES. BLOCK	

[illegible]

06. PRO. FAR FOR OTHER FACILITIES	@14.392% PER FAR	= 12129.970 Sq.mt.
07. PRO. FAR FOR IT. BLOCK	@15.89% OF PER FAR	= 12854.806 Sq.mt.
08. PRO. GROUND COVERAGE	@54.11% OF PER FAR	= 43774.94 Sq.mt.
	@29.538% OF PLOT AREA	= 11947.99 Sq.mt.

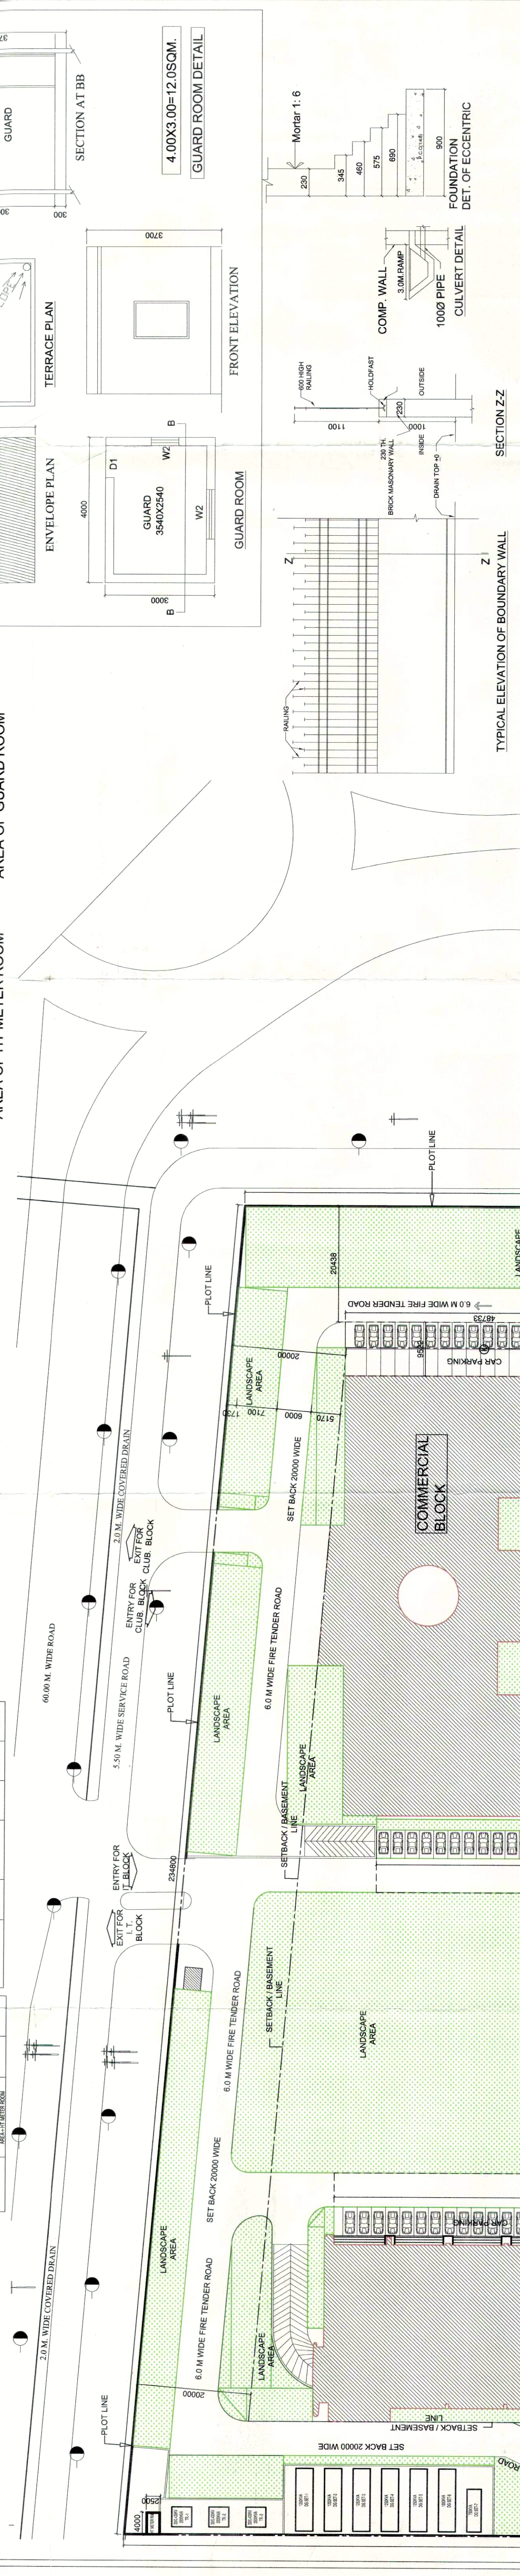

STRUCTURAL STABILITY CERTIFICATE:
CERTIFIED THAT THE BUILDING PLANS SUBMITTED FOR APPROVAL SATISFY THE SAFETY REQUIREMENT AS STIPULATED UNDER CLAUSE 18 OF BUILDING BYE-LAWS 1983 AND THE INFORMATION GIVEN THERE IN IS FACTUALLY CORRECT TO THE BEST OF OUR KNOWLEDGE AND UNDERSTANDING. IT IS ALSO CERTIFIED THAT THE STRUCTURAL DESIGN PROVIDING SAFETY FROM NATURAL HAZARDS BASED ON LOADS AND FACTORS ASSESSED DULY INCORPORATED IN THE BUILDING PLANS AND THESE PROVISIONS SHALL BE ADHERED TO DURING THE CONSTRUCTION.

NOTE:-

ALL THE FIRE FIGHTING SYSTEM / EQUIPMENT SHALL BE PROVIDED LIKE WET RISER, DOWN COMER, SPRINKLER SYSTEM, SMOKE DETECTORS

OWNERS' SIGN: _____

or Zestha Projects Pvt. Ltd. *urkshite* Director

ARCHITECTS SIGN: *Shashank*

SHASHANK SHARMA
BARCH
C.O.A. Regn. No. CA/97/22034

PROPOSED PLAN OF I.T PARK FOR,
M/s ZESTHA PROJECTS (P) LTD.
ON PLOT NO. 26/1, SECTOR K.P.-III,
GREATER NOIDA, U.P.

I.T. BLOCK

APPROVED
1908/Vol.3/5347
By the Letter No. _____ Dated 20-08-____
Valid upto Date FIVE YEARS

SHEET TITLE:
Site Plan

done
G.M.
(Planning)

Hood
D. Gen. Manager
(Planning)

Drawings Checked by: M-16-33

DRAWING NO: **A-01**

Dr. Anil K. Jaiswal
Dean
Munage SS Planners



SCALE:	DATE:
1:200	29/03/12

ARCHITECTS:

4TH DIMENSION

ARCHITECTURE - INTERIORS - PLANNING

<http://www.4d-arch.com>

C-17, Basement, ANAND NIKETAN,
New Delhi - 110 021 India
PHONES: +91.11.41866137 +91.9810861137
FAX: +91.11.42705425 E-MAIL: mail@4d-arch.com

© & ® THIS DRAWING IS THE PROPERTY OF THE ARCHITECTS AND IS NOT TO BE COPIED OR REPRODUCED WITHOUT PERMISSION