


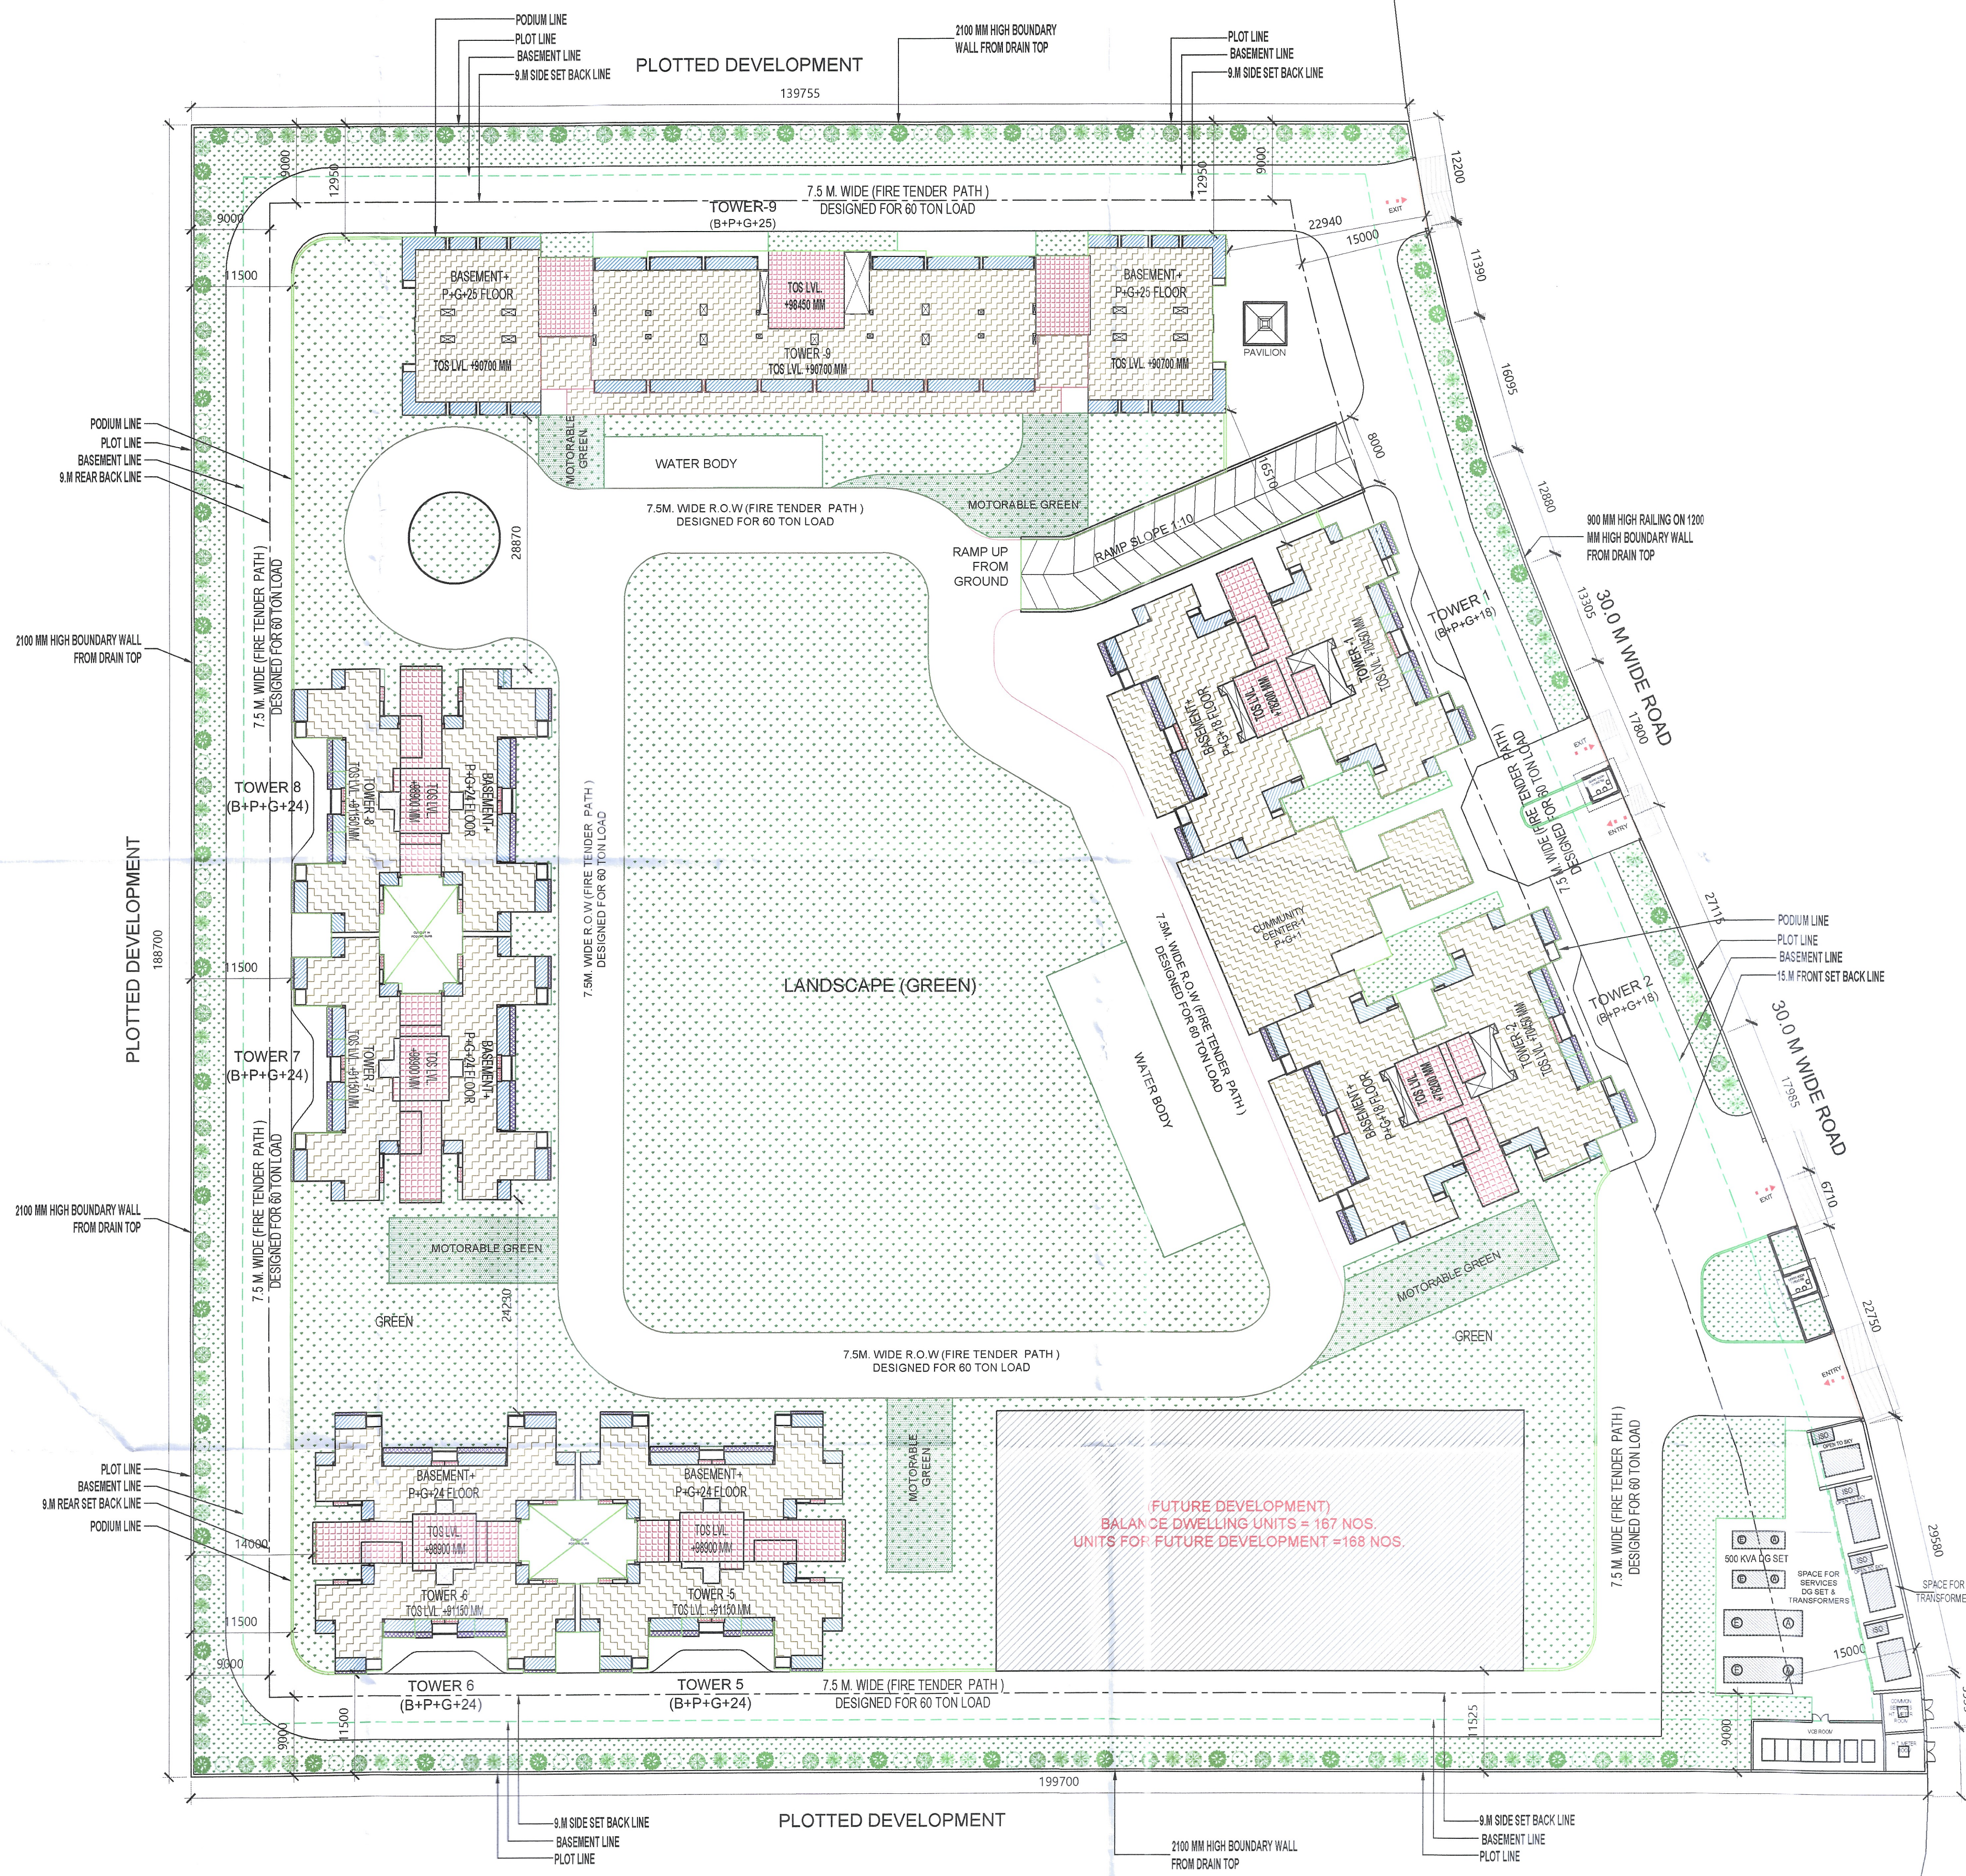

OWNER SIGN
THREE C HOMES PVT. LTD.
Authorized Signatory

ARCHITECT SIGN
VISHAL SHARMA
ARCHITECT
CA-082720
010164088
NEW DELHI


TOWN PLANNER SIGN
APPROVED
Valid Letter No. YEA/PLD/382/24 Date 11-12-2024
Valid Upto Date 5 years
Manager (Arch)
Drawing Checked & Verified by
Arch. Manager (Shruti & Anshu)

Al. Shweta Shrivastava
PARCH, M. Planning
(Urban Planning)
Membership No. - 027-2014
Mob - 9891002164

NOTE:- 13TH FLOOR IS OMITTED
AND MARKED AS 12TH (A) FLOOR

OWNER
M/S THREE C HOMES PVT. LTD.

SUBMISSION DRAWING
KEY PLAN

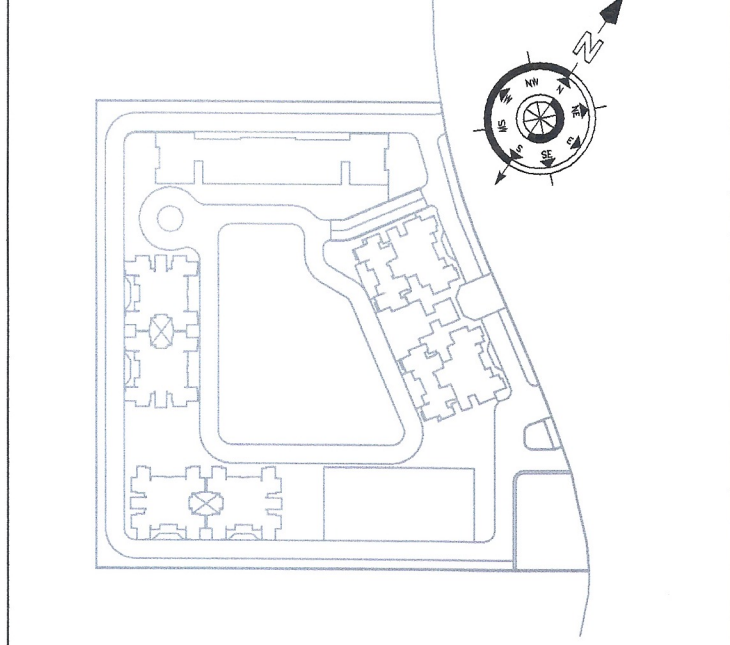

PROJECT
PROPOSED GROUP HOUSING AT PLOT NO.
GH-01 IN PLOT NO. TS - 01, SECTOR 22-A,
YAMUNA EXPRESSWAY, (U.P.) FOR M/S THREE C
HOMES PVT. LTD.

DATE 25 - 10 - 2024	PROJECT INCH. BALRAJ SINGH	CHECKED BY BIPIN CHAND
SCALE 1:500	DEALT BY SHANKY GARG	APPROVED BY VISHAL SHARMA

DRAWING TITLE
SITE PLAN

TERRACE LEVEL PLAN

ARCHITECTS
Confluence
NEW DELHI, INDIA
F-1, FIRST FLOOR, MIRA CORPORATE SUITES,
ISHWAR NAGAR, NEW DELHI 110065
Ph: +91-11-26925684 ccs@inconfluence.com Member of IGBC
Ph: +91-11-40564768 www.inconfluence.com ISO - 9001:2000
architecture urban design hospitality interiors

DRAWING NO.
S-02

REVISION