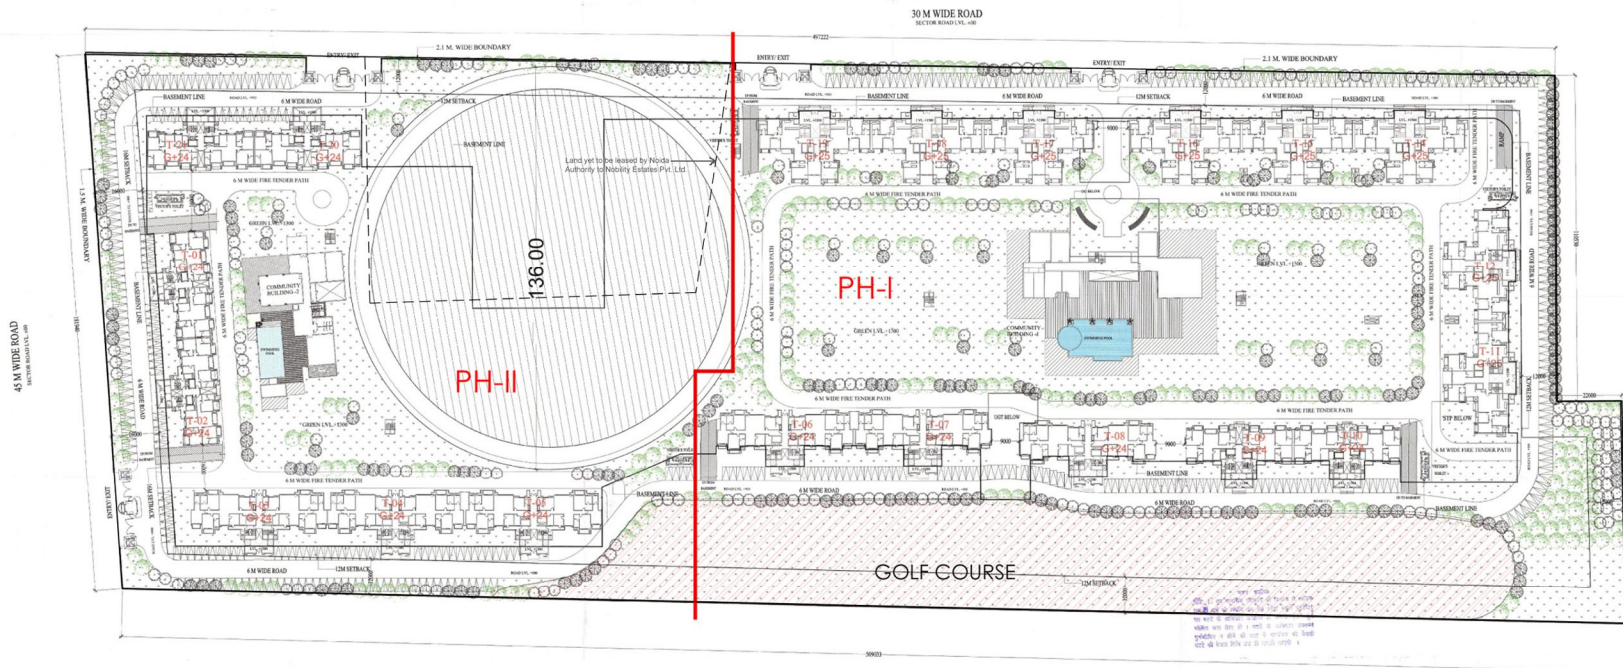


NOTE :-

13TH FLOOR OMITTED IN ALL TOWERS
TOWERS NO. 13 ALSO OMITTED

GREEN AREA

LEGENDS

S.NO	DESCRIPTION	SYMBOL
1.	Flora religiosa	
2.	Minuscule exampil	
3.	Cassia siera	
4.	Rayonaria regia	
5.	Euphorbia jamaicensis	
TOTAL		

KEY PLAN

SUBMISSION DRAWING

SHEET TITLE

SITE PLAN

OWNER:

M/s NOBILITY ESTATES PVT. LTD.
PLOT NO.-SC-01/C-A1 OF SPORT CITY
PLOT NO.-SC-01/C, SECTOR 150, NOIDA.

PROJECT:

ATS LE GRANDIOSE
PLOT NO.-SC-01/C-A1 OF SPORT CITY
PLOT NO.-SC-01/C, SECTOR 150, NOIDA.

ARCHITECT'S SIGNATURE

At. Gaurav Sood
CA2011/2556

OWNER'S SIGNATURE

Nobility Estates Private Limited
Authorized Signatory

DEALT BY

SCALE: 1:100

DWD NO.

NORTH

CHECKED BY

DATE: 14/04/2016

