

LANDSCAPE & OPEN PARKING AREA DETAIL

DETAIL OF LANDSCAPE AREA AT PODIUM TERRACE		
S.No.	DESCRIPTION	TOTAL AREA
1	LANDSCAPE - 1	3779.30
2	LANDSCAPE - 2	272.03
3	LANDSCAPE - 3	802.84
4	LANDSCAPE - 4	6953.86
5	LANDSCAPE - 5	213.68
6	LANDSCAPE - 6	189.33
7	LANDSCAPE - 7	287.80
8	LANDSCAPE - 8	229.02
9	LANDSCAPE - 9	802.36
10	LANDSCAPE - 10	401.06
11	LANDSCAPE - 11	138.71
12	LANDSCAPE - 12	3092.66
13	LANDSCAPE - 13	86.43
14	LANDSCAPE - 14	514.58
15	LANDSCAPE - 15	138.100
16	LANDSCAPE - 16	22.030
17	LANDSCAPE - 17	291.800
18	LANDSCAPE - 18	22.270
19	LANDSCAPE - 19	295.300
20	LANDSCAPE - 20	78.390
21	LANDSCAPE - 21	22.270
22	LANDSCAPE - 22	66.370
23	LANDSCAPE - 23	52.830
24	LANDSCAPE - 24	22.650
25	LANDSCAPE - 25	51.050
26	LANDSCAPE - 26	1852.050
27	LANDSCAPE - 27	1208.650
28	LANDSCAPE - 28	117.540
29	LANDSCAPE - 29	297.970
30	LANDSCAPE - 30	295.330
31	LANDSCAPE - 31	166.500
32	LANDSCAPE - 32	48.600
33	LANDSCAPE - 33	186.700
TOTAL		19596.08


DETAIL OF LANDSCAPE AREA AT GROUND FLOOR		
S.No.	DESCRIPTION	TOTAL AREA
1	LANDSCAPE AREA - A	173.20
2	LANDSCAPE AREA - B	532.20
3	LANDSCAPE AREA - C	1332.30
4	LANDSCAPE AREA - D	50.80
5	LANDSCAPE AREA - E	247.72
6	LANDSCAPE AREA - F	287.80
7	LANDSCAPE AREA - G	229.02
8	LANDSCAPE AREA - H	802.36
9	LANDSCAPE AREA - I	401.06
10	LANDSCAPE AREA - J	138.71
11	LANDSCAPE AREA - K	3092.66
TOTAL		5342.46

OPEN PARKING AREA DETAIL		
S.No.	DESCRIPTION	TOTAL AREA
1	PARKING AREA - 01	103.26
2	PARKING AREA - 02	103.26
3	PARKING AREA - 03	45.13
4	PARKING AREA - 04	103.26
5	PARKING AREA - 05	45.13
6	PARKING AREA - 06	103.26
7	PARKING AREA - 07	45.13
8	PARKING AREA - 08	103.26
9	PARKING AREA - 09	45.13
10	PARKING AREA - 10	103.26
11	PARKING AREA - 11	45.13
12	PARKING AREA - 12	103.26
13	PARKING AREA - 13	45.13
14	PARKING AREA - 14	103.26
TOTAL		1216.80

Greater Noida Industrial Development Authority
 B-3/43 APPROVED
 Viso Letter No. 8/2/2017
 Valid up to Dated 2-2-2017
 Himkar
 D.G.M.
 (Plg. & Arch.)
 Asst. Arch.

60.0 MT. WIDE ROAD

24.00 MT. WIDE ROAD

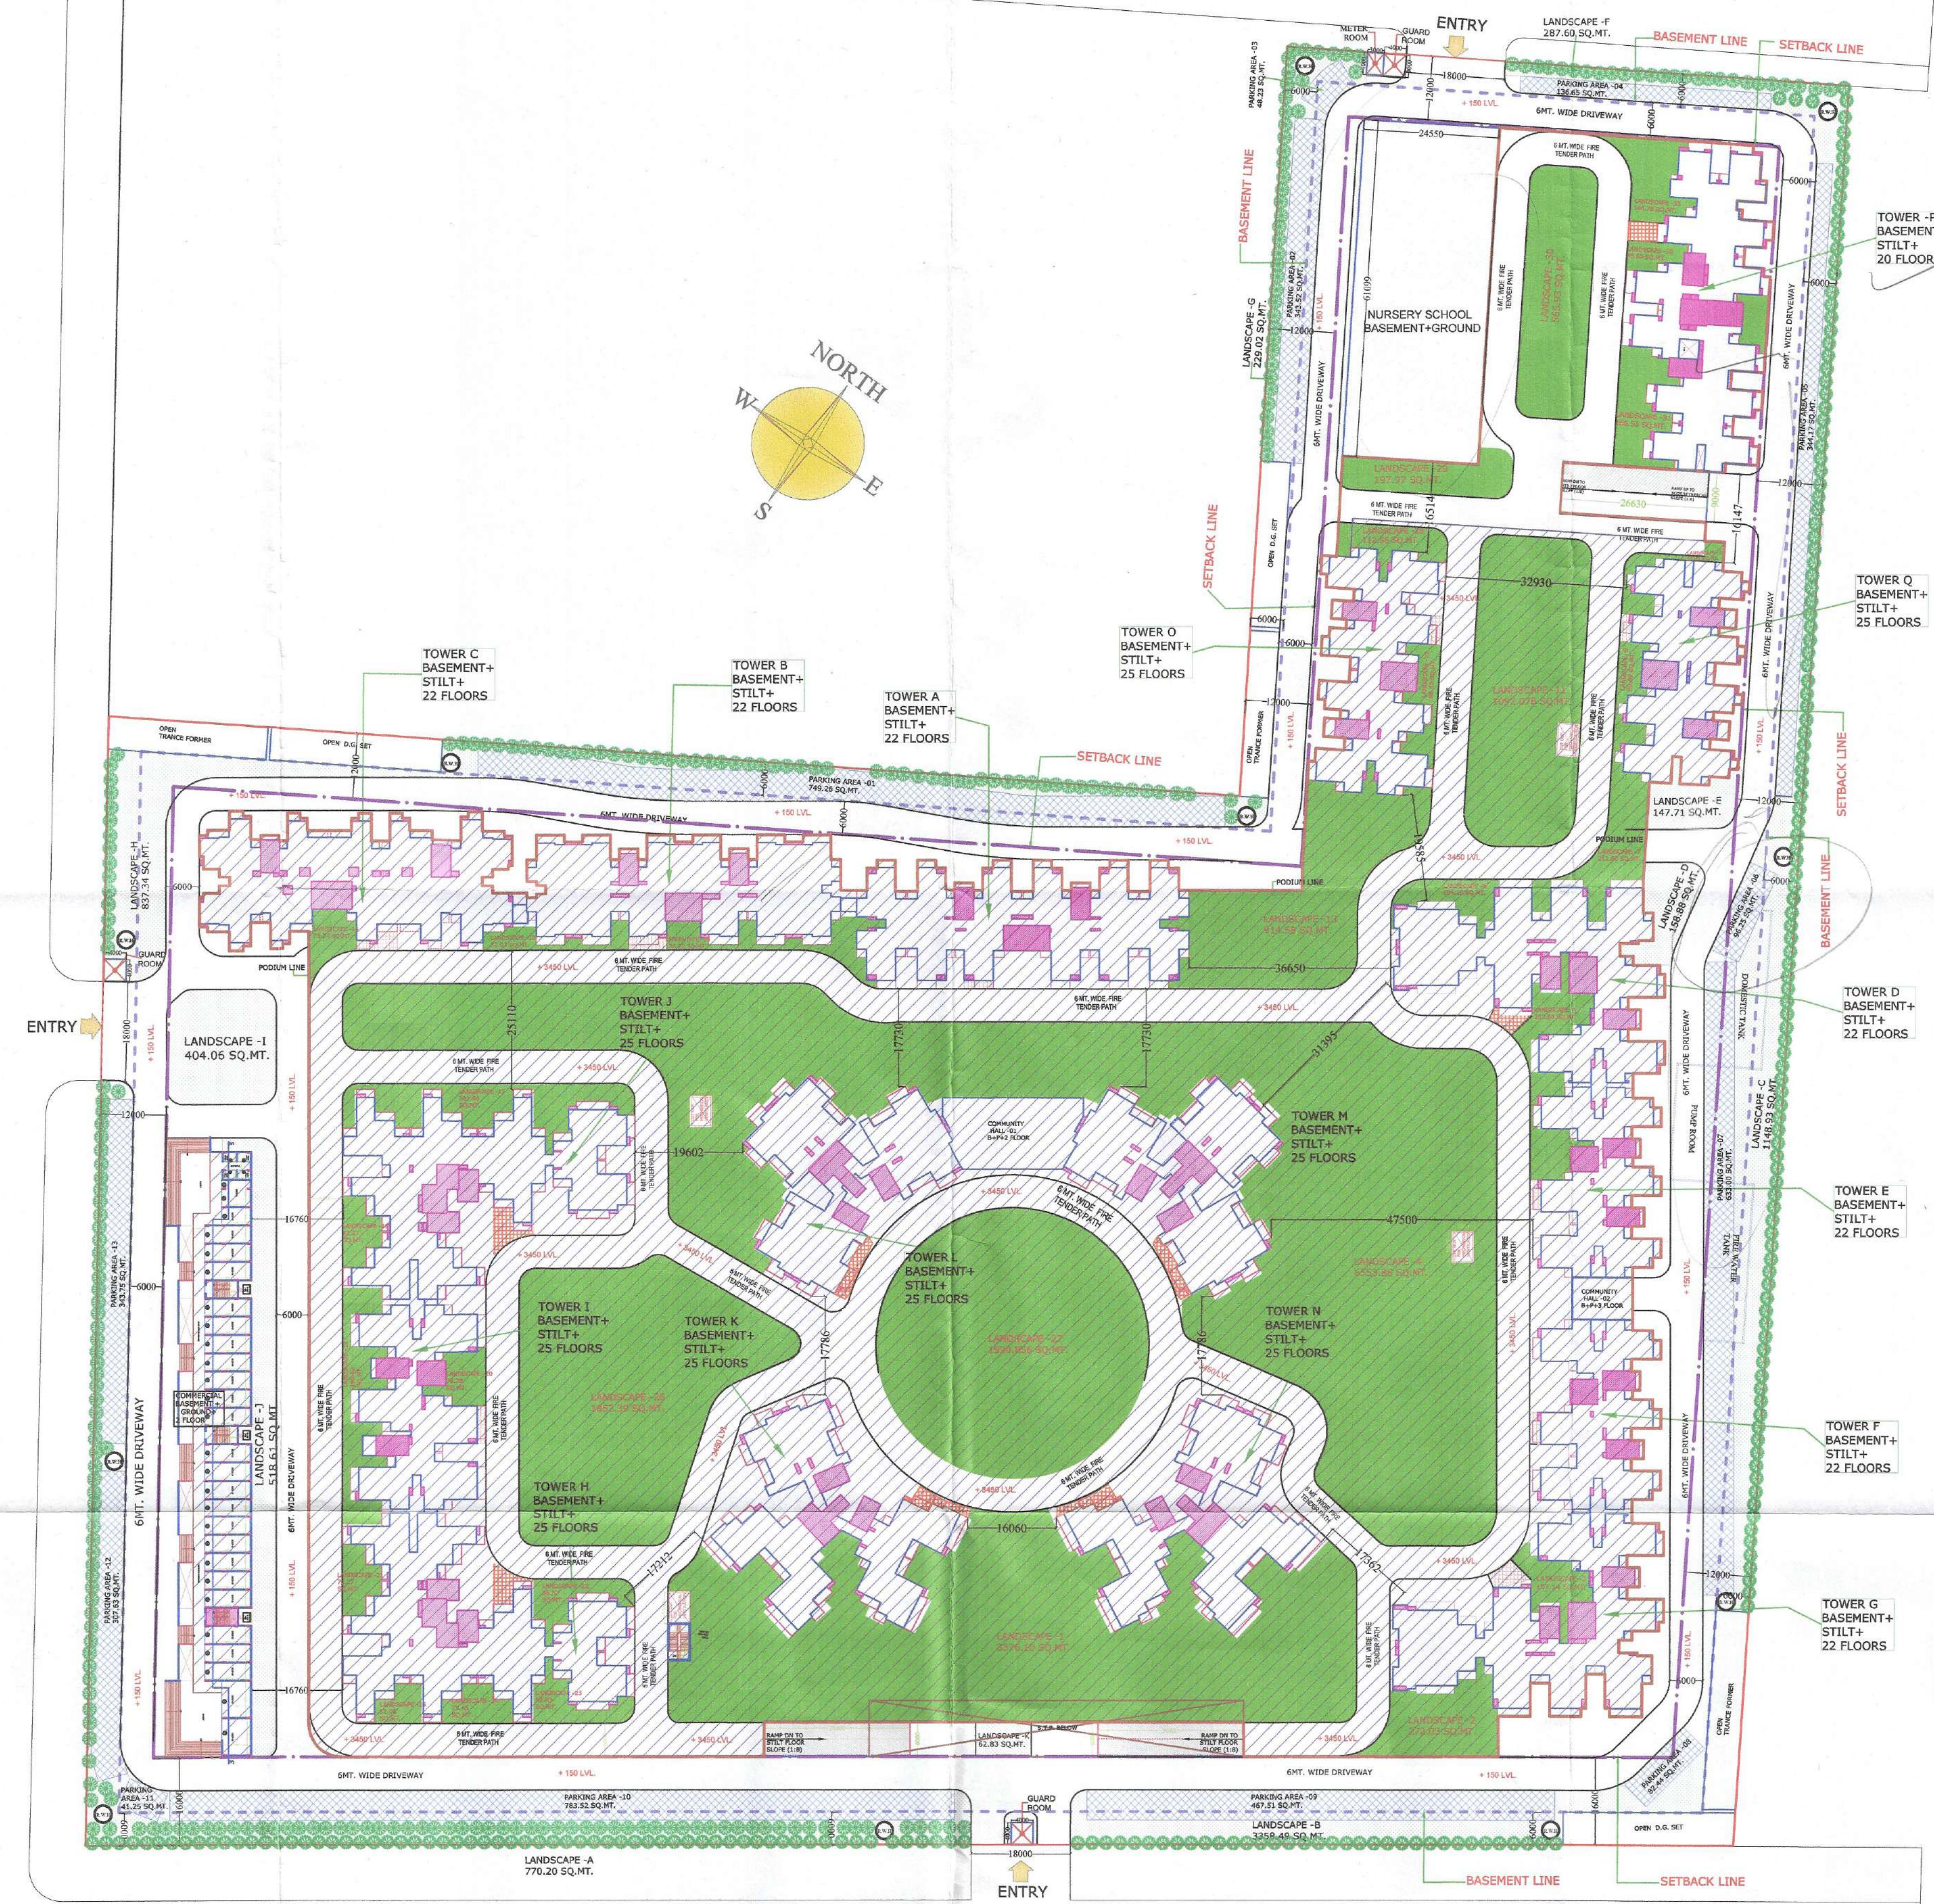

60.00 MT. WIDE ROAD

SITE PLAN

LEGEND :-	
1	SETBACK LINE
2	PODIUM LINE
3	BASEMENT LINE
4	NURSERY SCHOOL
5	ALREADY APPROVED
6	PARKING AREA

SCHEDULE OF PLANTS				
S.NO	SYMBOL	BOTANICAL NAME	QTY	TYPE
ALONG BOUNDARY WALL				
1		ALSTONIA SCHOLARIS	240 No.S.	
3		LAGERSTROEMIA FLOSREGINAE	240 No.S.	
TOTAL			= 480 No.S.	

PROJECT :-
 RESIDENTIAL COMPLEX
 "LE GARDEN"
 AT PLOT NO - GH - 02, SECTOR-16,
 GREATER NOIDA (U.P)

BUILDERS & PROMOTER :-
 M/S AJNARA REALTECH LTD.
 D - 247 / 26, SECT-63, NOIDA

DRAWING TITLE :-
 SITE PLAN

AR ANKUSH AGARWAL
 DESIGNER
 B-3/43, LE PUNJAP, SECTOR-16, NOIDA-201301
 DELHI-9312433183, 9311071490

ARCHITECTS :-
 Space Designers International
 B-34, Sector-47, NOIDA-201301
 PH-91-4711020/17, 18, 19, 20
 Mob: 981070500, 981032021
 e-mail: sdiarch@gmail.com, www.spacedesigners.com

DRAWN BY :- SANJAY
 CHECKED BY :- VISHAL
 SCALE :- 1: 750
 DATED :-

For AJNARA REALTECH LTD.
 Authorised Signatory
 OWNER'S SIGN
 ARCHITECT'S SIGN
 DRG.NO.-01