


PARKING LEGEND		
SL. NO.	CAR TYPE	PARKING LOCATION
1		COMPOUNDED ECS
2		PROPOSED CAR

ABBREVIATION :
 (E) - EXISTING CAR ON SURFACE
 (U) - EXISTING CAR UNDER STLT
 (D) - EXISTING CAR UNDER STLT
 (M) - EXISTING CAR IN TRUCK
 (N) - EXISTING CAR IN TRUCK
 (MOP) - NEW MECHANICAL ON NORMAL PARKING

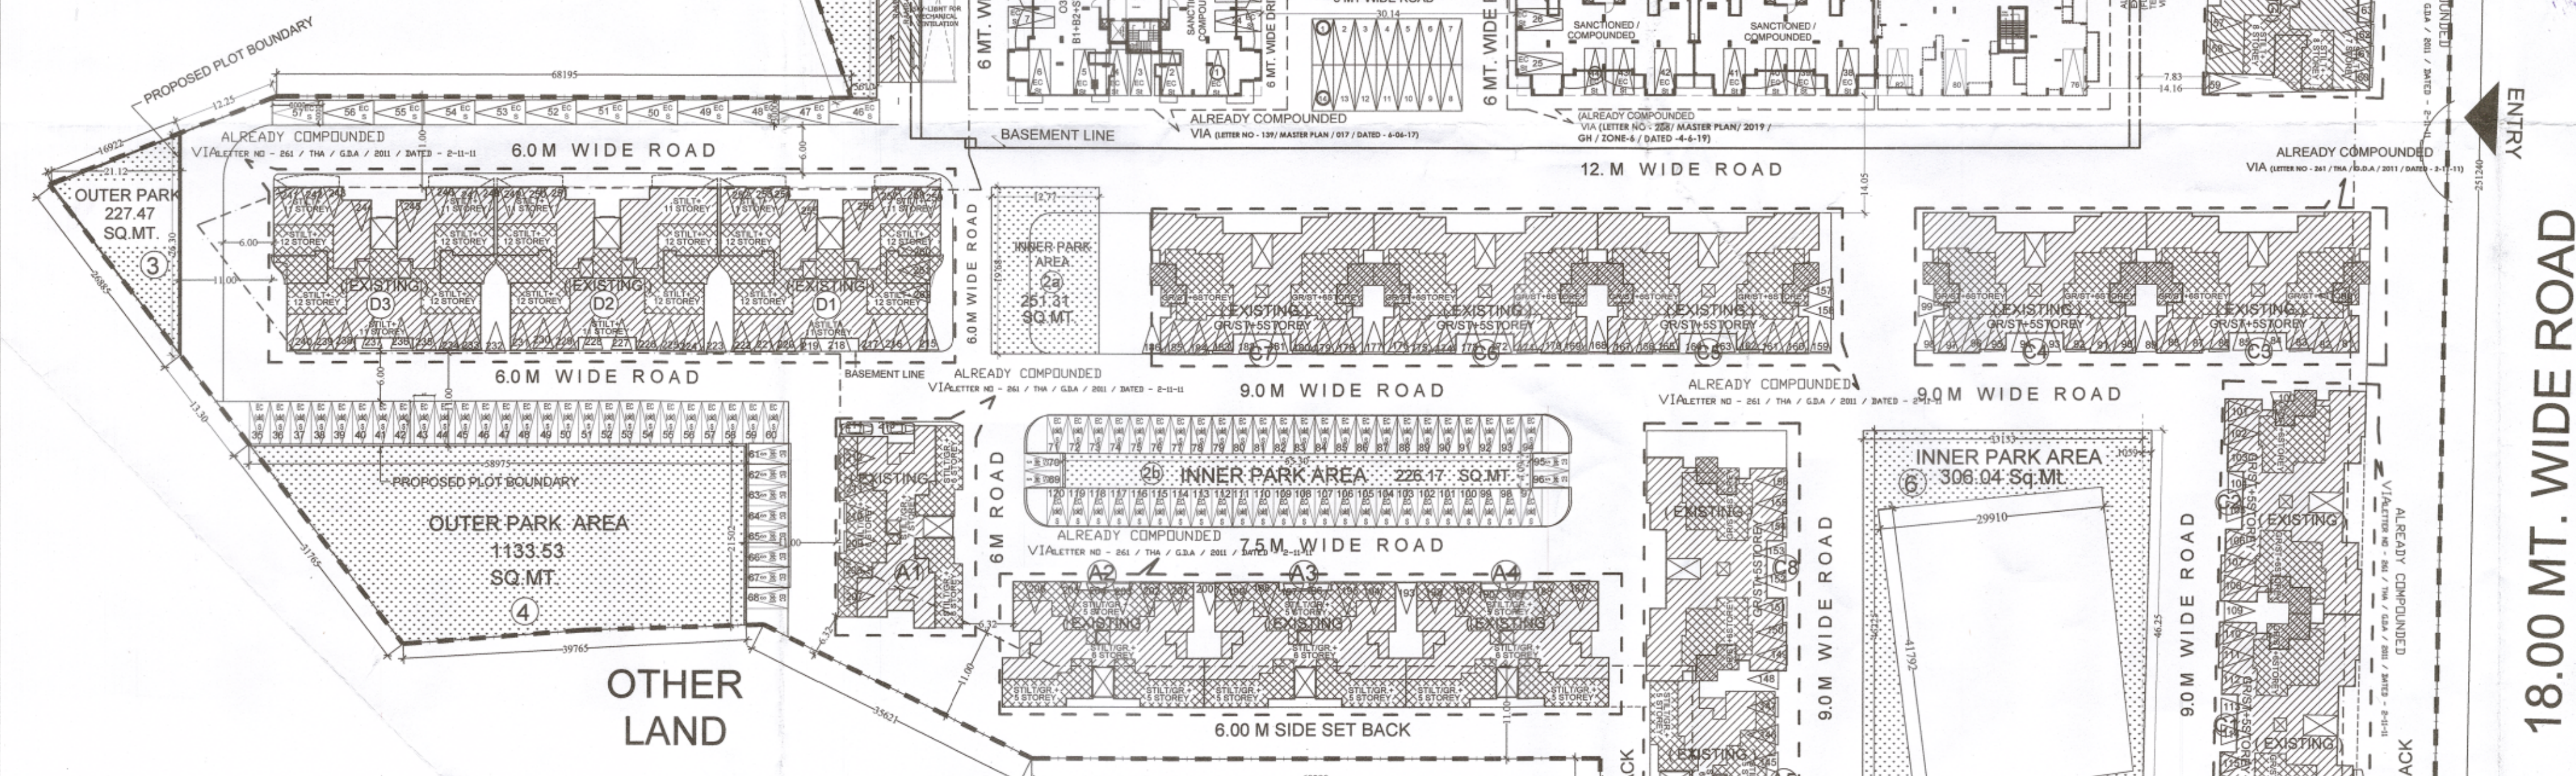

BASEMENT AREA CALCULATION				
SL. NO.	PARTICULARS	PREVIOUS SANCTIONED (SQM)	REVISED / ALTERED (SQM)	NEW COMPOUNDABLE (SQM) NON FAR (SQM)
1	1ST BASEMENT COMPOUNDED BLOCK			
	BLOCK 11 COVERED T/L, 12, 13, 

S.NO	PARTICULARS	SQ.MTR.
1	TOTAL PLOT AREA	43028.00
2	AREA LEFT FOR ROAD WIDENING	122.98
3	REMAINING PLOT AREA (1 - 2)	42905.02
4	LEFT 15% GREEN OF REMAINING PLOT AREA	6435.75
5	SANCTIONED / PROPOSED GREEN	6436.52
6	NET PLOT AREA	36469.27
7	PERM. GROUND COVG. = 40 % OF PLOT AREA = 40 % OF 36469.27	14587.71
8	GROUND COVERAGE CALCULATION	
8.	EXISTING / SANCTIONED GROUND COVERAGE ON COMPOUNDED NO. LETTER NO. -380 MASTER PLAN 2019 / GH / ZONE-6 / DATED -4-6-15	12763.37
9	MAX. GROUND COV. PERMISSIBLE IN SET BACK @ 10% OF G.COV.	1458.77
10	COMPOUNDED GROUND COVERAGE IN SET BACK INCLUDING BALCONY 1a) SANCTIONED NO. : (F&E NO. -54 / TH / GH / ZONE - 3 / 154 / 201) 2a) SANCTIONED NO. : (F&E NO. -54 / TH / GH / ZONE - 3 / 154 / 201) 3a) COMPOUNDED NO. : 19788 NO. -137 MASTER PLAN 2019 / GH / ZONE-6 / DATED -4-6-15	1255.61
FAR CALCULATION		
11	PERMISSIBLE FAR 2.50 (36469.27 X 2.50)	91173.17
12	F.A.R. ALREADY APPROVED (INCLUDING PREVIOUS COMPOUNDING AND REVISD SANCTIONED VALETTER NO:- 380 MASTER PLAN 2019 / GH / ZONE-6 / DATED -4-6-15	103591.52
13	FAR ACHIEVED / FOR COMPOUNDING	
PARTICULARS		
1	1ST COMPOUNDED BLOCK BLOCK -A1 (2A, 2C, 2D, 3D TO 2D1, F1, G1, H1, M1, J1 & CONVENIENT SHOP ARE ALREADY SANCTIONED/FILE NO. -54 / TH / GH / ZONE - 3 / 154 / 201 AND ALREADY COMPOUNDED WIDE LETTER NO. -261 / TH / G.D.A / 2011 / DATED -2-11-11	71860.15
2	PREVIOUS COMPOUNDED 2a. BLOCK 01-04 (2 BASEMENT + STLT + L1 & 10TH FLOOR) , COMPOUNDED VIA LETTER NO. -380 MASTER PLAN / 2017 / DATED -6-06-17 2b. BLOCK 01-06 (6 SANCTIONED VALETTER NO. -590 MASTER PLAN - 197 / GH / ZONE-6 / 17-18 / DATED -26-12-17) 2c. BLOCK 01 ELEVENTH AND TWELFTH FLOOR, OF ELEVENTH FLOOR & COMMUNITY FACILITY COMPOUNDED VIA 2d. BLOCK NO. -380 MASTER PLAN 2019 / GH / ZONE-6 / DATED -4-6-15	19500.2 10875 1568.17
	* NET PREVIOUS SANCTIONED / COMPOUNDED FAR	103591.52
3	PROPOSED COMPOUNDED FAR AS PER REVISION / ALTERED IN BLOCK 05 & 06 BLOCK -A1 (2A, 2C, 2D, 3D TO 2D1, F1, G1, H1, M1, J1 & CONVENIENT SHOP ARE ALREADY SANCTIONED/FILE NO. -54 / TH / GH / ZONE - 3 / 154 / 201 AND ALREADY COMPOUNDED WIDE LETTER NO. -261 / TH / G.D.A / 2011 / DATED -2-11-11	908.77
4	TOTAL 3a. BLOCK 01-04 (2A, 2C, 2D, 3D TO 2D1, F1, G1, H1, M1, J1 & CONVENIENT SHOP ARE ALREADY SANCTIONED/FILE NO. -54 / TH / GH / ZONE - 3 / 154 / 201 AND ALREADY COMPOUNDED WIDE LETTER NO. -261 / TH / G.D.A / 2011 / DATED -2-11-11	2671.22
14	NET FAR TO BE PURCHASED = (NET FAR ACHIEVED - PREVIOUS ALL SANCTIONED / COMPOUNDED FAR)	3477.99
UNIT CALCULATION		
15	NET ALLOWABLE RESIDENTIAL UNIT	1752
16	DETAIL OF ACHIEVED UNITS	
PARTICULARS		
1	1ST COMPOUNDED BLOCK BLOCK -A1 (2A, 2C, 2D, 3D TO 2D1, F1, G1, H1, M1, J1 & CONVENIENT SHOP ARE ALREADY SANCTIONED/FILE NO. -54 / TH / GH / ZONE - 3 / 154 / 201 AND ALREADY COMPOUNDED WIDE LETTER NO. -261 / TH / G.D.A / 2011 / DATED -2-11-11	660
2	PREVIOUS COMPOUNDED 2a. BLOCK 01-04 (2 BASEMENT + STLT + U & 10TH FLOOR) , COMPOUNDED VIA LETTER NO. -380 MASTER PLAN / 2017 / DATED -6-06-17 2b. BLOCK 05 & 06 SANCTIONED VIA LETTER NO. -590 MASTER PLAN - 197 / GH / ZONE-6 / 17-18 / DATED -26-12-17 2c. BLOCK 01 ELEVENTH AND TWELFTH FLOOR, OF ELEVENTH FLOOR & COMMUNITY FACILITY COMPOUNDED VIA 2d. BLOCK NO. -380 MASTER PLAN 2019 / GH / ZONE-6 / DATED -4-6-15	176 163
	* NET PREVIOUS SANCTIONED / COMPOUNDED FAR	1011
3	FOR COMPOUNDED DWELLING UNIT IN BLOCKS 05 & 06 3a. BLOCK 05 (B+ G. + 11TH FLOOR) ALREADY SANCTIONED VIA LETTER NO. -590 MASTER PLAN - 197 / GH / ZONE-6 / 17-18 / DATED -26-12-17 3b. BLOCK 06 (11TH, 12TH, 13TH & TERRACE FLOOR) (B1+STRT+ U & G. L. + 10TH FLOOR) ALREADY SANCTIONED VIA LETTER NO. -590 MASTER PLAN - 197 / GH / ZONE-6 / 17-18 / DATED -26-12-17	32 31
	NET ACHIEVED UNIT	1064

1st SANCTIONED NO.- (FILE NO. - 94 / THA / GH / ZONE - 3 / 04, 05)
2nd SANCTIONED NO.- (LETTER NO. - 261 / THA / G.D.A. / 2011 / DATED - 2-11-11)
3rd COMPOUNDING NO.- (LETTER NO. - 129 / MASTER PLAN / 017 / DATED - 6-06-17)
4th SANCTIONED NO.- (LETTER NO. - 590 / MASTER PLAN - 197 / GH / ZONE-6 /
17-18 / DATED -24-12-17)
5th COMPOUNDING NO.- (LETTER NO. - 288 / MASTER PLAN / 2019 /
GH / ZONE-6 / DATED -4-8-19)

PROJECT:

REVISED & PROPOSED DRAWING FOR THE GROUP HOUSING AT
KHARSA NO 527/4, 528, 549 to 55, 556 to 559 AT VILLAGE
KANAWALI, INDRAPURAM, GHAZIABAD.

PROMOTERS

(i) M/S NIHO CONSTRUCTION LTD.
(ii) MR. SUNIL JINDAL
(iii) M/S S.V. LIQUER (I) LTD.

<u>AUTHORIZED SIGN.</u>	
Mr. PRATEEK CHAUHAN	

SITE PLAN		REV. NO.
ARCHITECTS AND CONSULTANTS AE STUDIO B4/225, SAFDRUJUNG ENCLAVE, NEW DELHI-110029. PH- 26161136 Email - info@aestudio.in		PROJECT NO. ---
	SCALE:	
	NTS	
	DRAWN BY:	SHEET NO: 01
	CHECKED BY:	DATE:
	SENDER:	13.04.17