
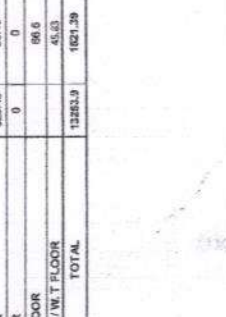
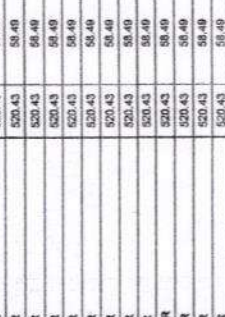
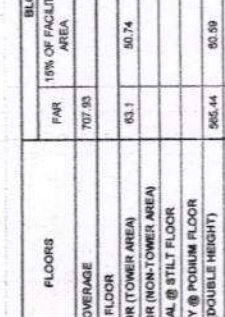
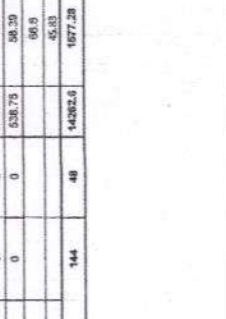
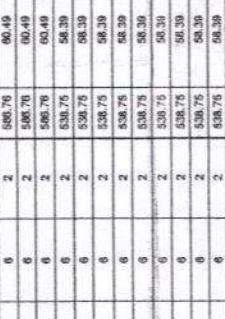
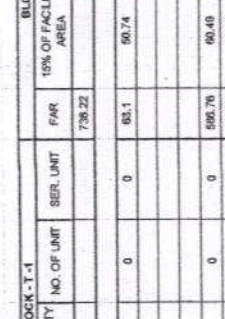
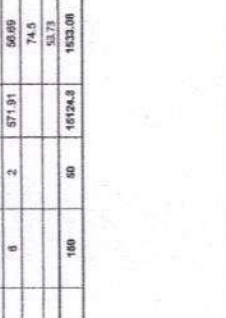
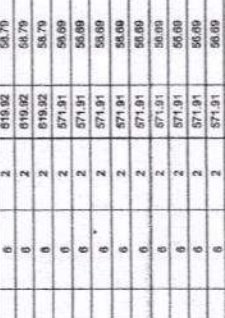
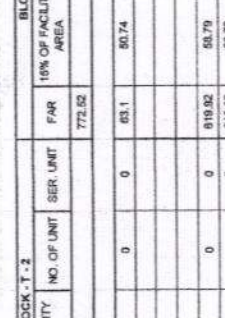
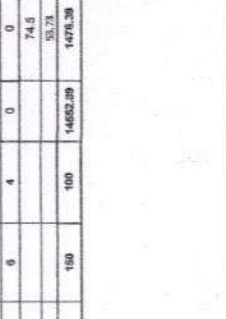
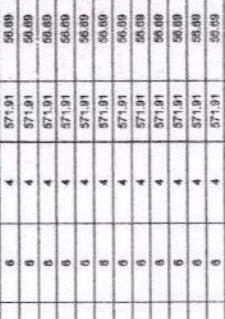
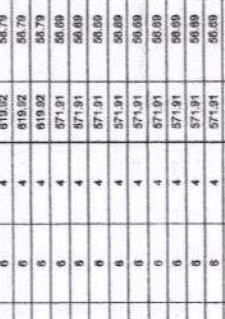
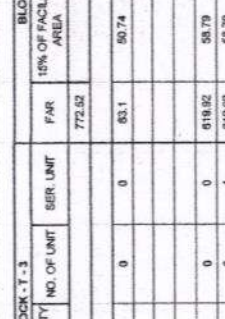
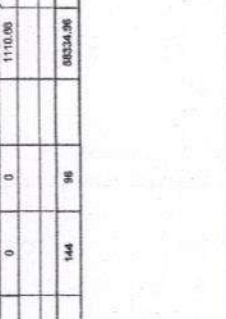
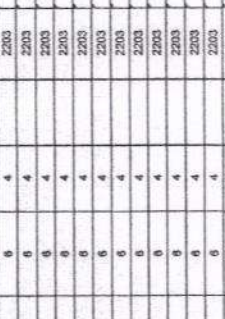
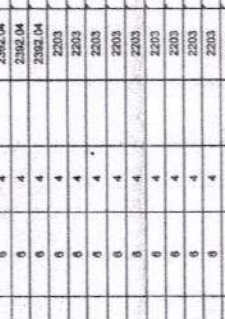
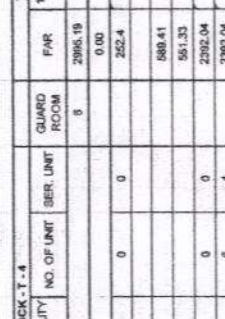
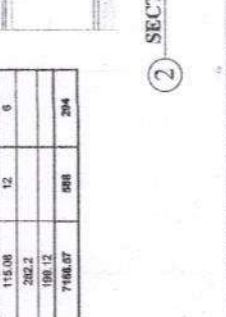
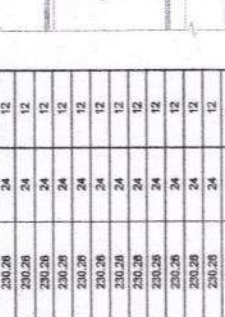
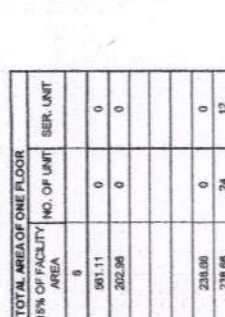
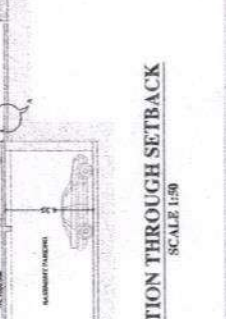
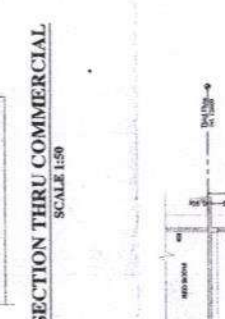
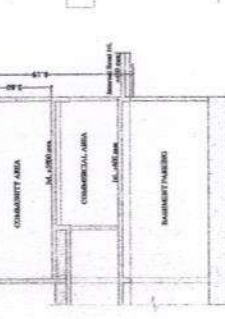
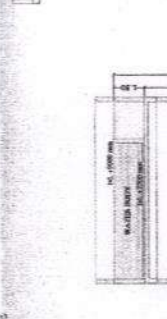
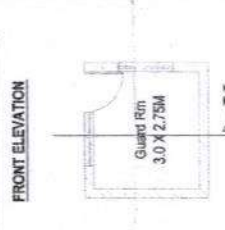
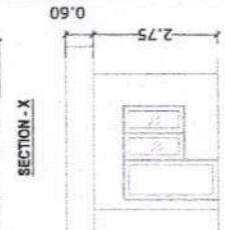


ALL DIMENSIONS ARE IN MM.

[illegible]

TOTAL ELECTRICAL LOAD = 1920 KVA

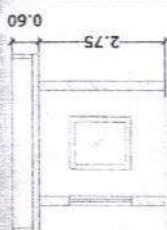

FLOORS	BLOCK - T-1				BLOCK - T-2				BLOCK - T-3				BLOCK - T-4				TOTAL AREA OF ONE FLOOR			
	FAR	15% OF FACILITY AREA	NO. OF UNIT	SER. UNIT	FAR	15% OF FACILITY AREA	NO. OF UNIT	SER. UNIT	FAR	15% OF FACILITY AREA	NO. OF UNIT	SER. UNIT	FAR	15% OF FACILITY AREA	NO. OF UNIT	SER. UNIT	FAR	15% OF FACILITY AREA	NO. OF UNIT	SER. UNIT
GROUND COVERAGE	707.93				739.22				773.52				772.52				2085.19	6	0	0
BASEMENT FLOOR																	262.4	202.96	0	0
STILT FLOOR (TOWER AREA)	63.1	50.74	0	0	63.1	50.74	0	0	63.1	50.74	0	0	63.1	50.74	0	0	589.41			
STILT FLOOR (NON-TOWER AREA)																	2292.04	236.66	24	12
COMMERCIAL @ STILT FLOOR																	2362.04	236.66	24	12
COMMUNITY @ PODIUM FLOOR																	2362.04	236.66	24	12
1st FLOOR	565.44	60.59	0	0	565.76	60.49	0	0	619.92	53.79	0	0	619.92	53.79	0	0	2292.04	236.66	24	12
2nd FLOOR	565.44	60.59	0	0	565.76	60.49	0	0	619.92	53.79	0	0	619.92	53.79	0	0	2362.04	236.66	24	12
3rd FLOOR	565.44	60.59	0	0	565.76	60.49	0	0	619.92	53.79	0	0	619.92	53.79	0	0	2362.04	236.66	24	12
4th FLOOR	520.43	58.49	0	0	520.75	58.39	0	0	571.91	56.69	0	0	571.91	56.69	0	0	2203	230.26	24	12
5th FLOOR	520.43	58.49	0	0	520.75	58.39	0	0	571.91	56.69	0	0	571.91	56.69	0	0	2203	230.26	24	12
B23105741/10.8.06 14/11/06/1
B23105741/10.8.06 14/11/06/1

ALL DIMENSIONS ARE IN MM.

SOURCES	AREA OF CIRCULATION			TOTAL
	MAJORS (DIMENSIONS)	WIDTH	DEPTH	
BARBERS	12' x 9'	5' 11"	24' 11"	50' 44"
A	12' x 9'	5' 11"	24' 11"	50' 44"
B	12' x 9'	5' 11"	24' 11"	50' 44"
C	10' 8"	9' 11"	10' 8"	50' 44"
D	7' 2"	2' 3"	20' 0"	50' 44"
E	14' 9"	2'	20' 0"	50' 44"
F	10' 8"	2' 3"	20' 0"	50' 44"
G	10' 8"	2' 3"	20' 0"	50' 44"
H	10' 8"	2' 3"	20' 0"	50' 44"
BQ	10' 8"</			



STILT AREA DETAIL	
1	118.38 X 57.47 10926.20 SQ. FT.
2	1 X 3.79 X 57.47 108.91 SQ. FT.
TOTAL 10935.16 SQ. FT.	

TOTAL PARKING AREA ON STILT	249,82 (CUT-OUTS) - 187,30 (RAMPS) - 252,4 (FAR AREA) - 271,08 (LUG FACILITY AREA) - 249,35 (CIRCULATION) - 70,50 NET
-----------------------------	---

PARKING AREA CIRCULATION
TOTAL STREET CAR PARKING = 500.0 CAR SPACES IN MAJOR LOT

For Ratan Build Tech (P) Ltd
RATAN BUILDTECH PVT. LTD
SAURAV GARG
B. SECT-63, NOIDA, U.P.

PROJECT TITLE
PROPOSED GROUP HOUSING FOR RATAN BUILDTECH
LTD. AT LAND MEASURING 16884.57 SQ.MT. AT
PLOT NO. GH-01D, GREATER NOIDA WEST, U.P.

KA
KHARE
Associates

1.1 FLOOR PLAN

D, 3RD & 4TH FLOOR PLAN

1:350	DATE	12th, Aug. 2014
-------	------	-----------------

NAME BY	STATUS
...	...

3	REMARKS	REMARKS

NOTE

ALL DIMENSIONS ARE IN MM

CIRCULATION AREA ON BASEMENT			
BLOCKS	WIDTH	LENGTH	TOTAL
1	10.00	10.00	100.00
2	10.00	10.00	100.00
CIRCULATION AREA

10% FAR AREA

OWNER
BAYAN BUILDTECH PVT. LTD.
THROUGH
M/S. 12A, SECTOR-03, NOIDA, U.P.

PROJECT TITLE
PROPOSED GROUP HOUSING FOR BAYAN BUILDTECH PLOT NO. 04, PH-115, ORCHARD, WEST, U.P.

ARCHITECTS
K.A. KHARE
A. ASSOCIATES
Architects, Planners, Designers
No. 01-54774

DATE
12th May 2014

SCALE
1:350

DRAWN BY
STATUS

GROUP
04

REGION

BASEMENT AREA DETAIL

01 290.2 X 66.7 1333.34

02 25.4 X 66.7 1687.4

TOTAL 1350.08

NON-FAR AREA IN BASEMENT

AREA OF STAIRS & LIFT (UNDER STAIR AREA)

AREA OF STAIRS & LIFT (UNDER STAIR AREA)

BASEMENT FLOOR PLAN

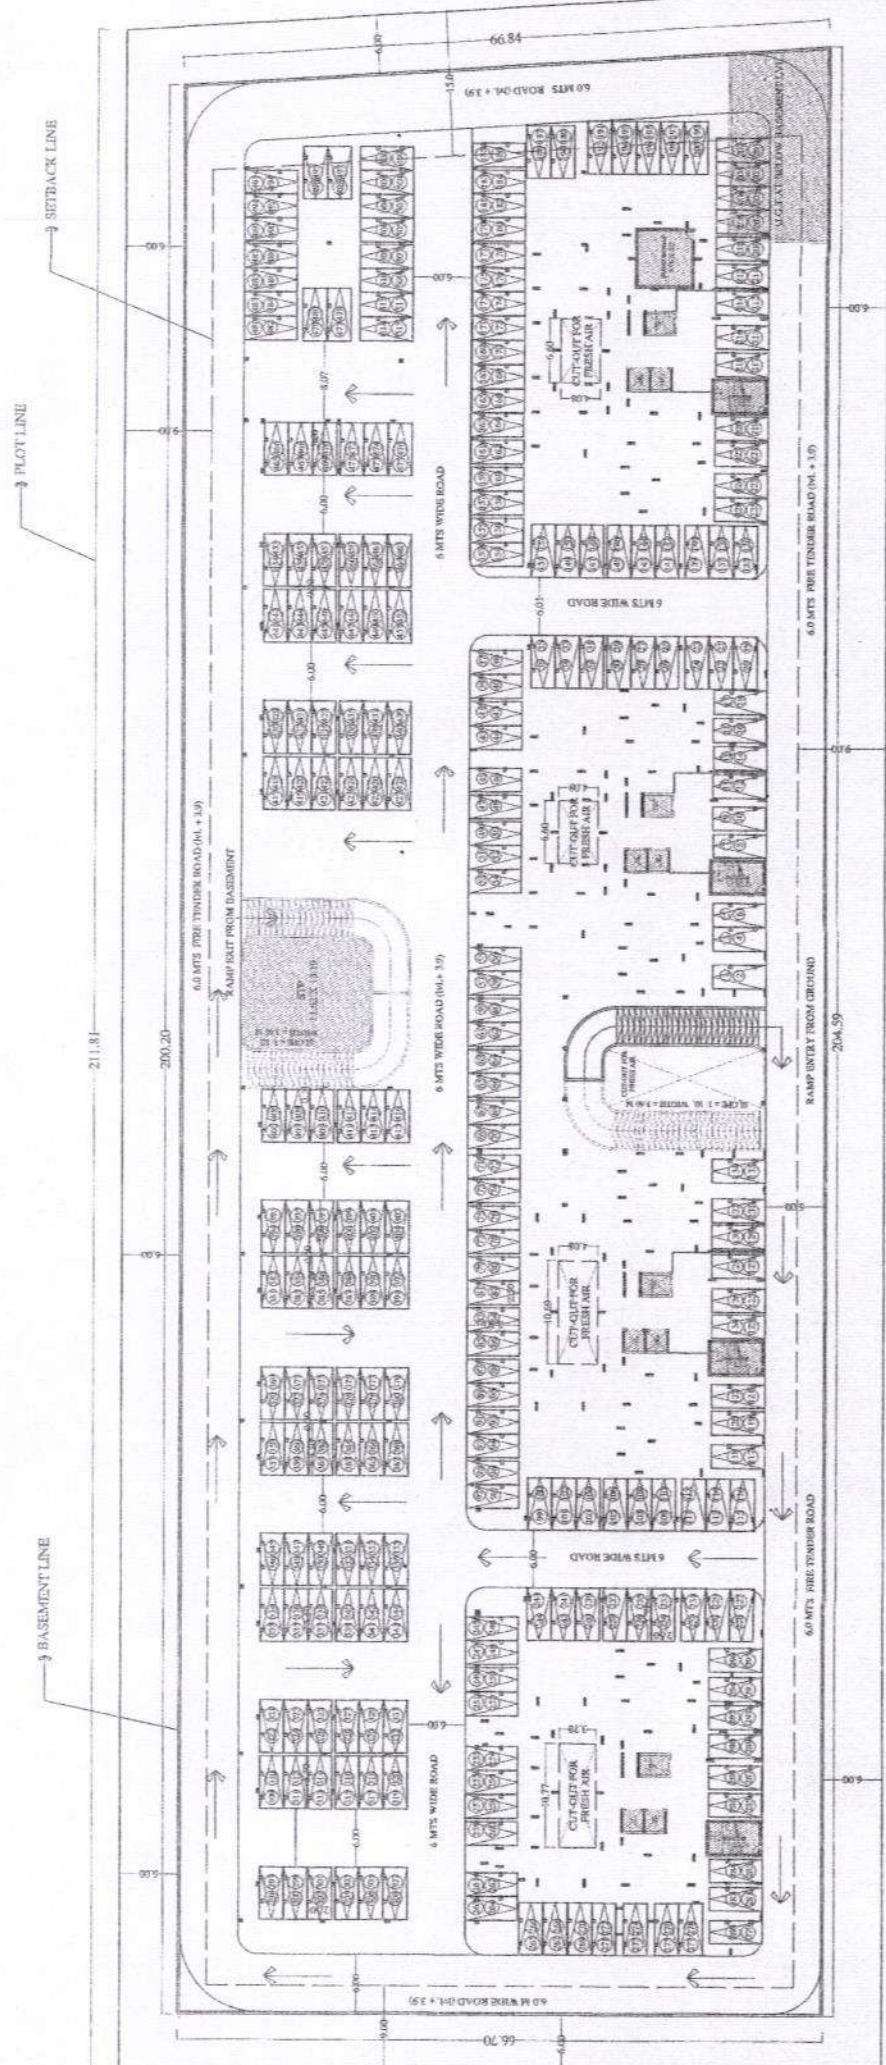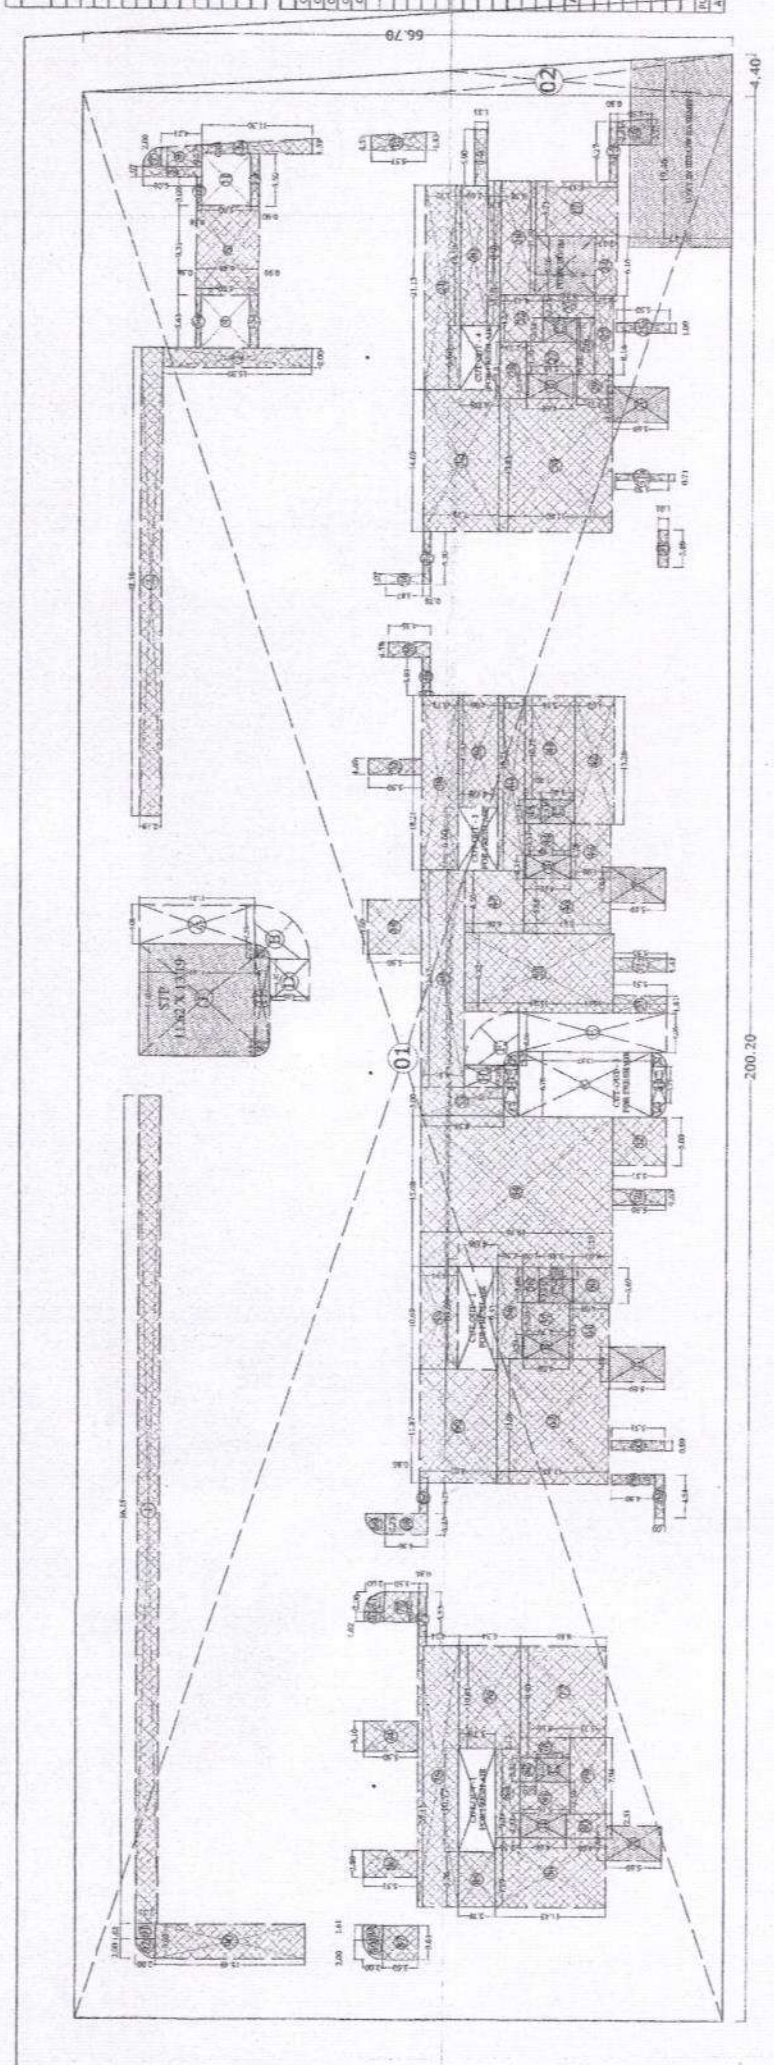

NOTE

ALL DIMENSIONS ARE IN MM.

KEY PLAN

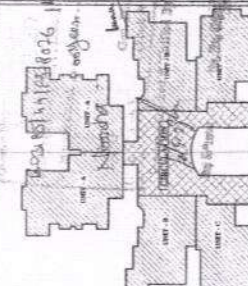

JOINERY DETAIL OF CLUSTER (T-1)			
S.NO	TYPE	SIZE	LINTEL
1	D1	1800x2100	00
2	D2	1800x2100	00
3	D3	1800x2100	00
4	D4	1800x2100	00
5	D5	1800x2100	00
6	D6	1800x2100	00
7	D7	1800x2100	00
8	D8	1800x2100	00
9	D9	1800x2100	00
10	D10	1800x2100	00
11	D11	1800x2100	00
12	D12	1800x2100	00
13	D13	1800x2100	00
14	D14	1800x2100	00
15	D15	1800x2100	00
16	D16	1800x2100	00
17	D17	1800x2100	00
18	D18	1800x2100	00
19	D19	1800x2100	00
20	D20	1800x2100	00
21	D21	1800x2100	00

OWNER
RATAN BUILDTECH PVT. LTD.
MR. CAJALYARD
A-12B, SECT-63, NOIDA, U.P.

PROJECT TITLE
PROPOSED GROUP HOUSING FOR RATAN BUILDTECH PVT. LTD. AT LAND ACQUIRING 18554.57 SQ.MT. AT PLOT NO. GH-080, DISTRICT, WEST, U.P.

ARCHITECT'S
KHA
ASSOCIATES
Architects, Planners, Designers
New Delhi-110028 India
Ph: 011-26470700



SHARING TITLE
TOWER - 1 (S+25)
(PLANS)

SCALE 1:100

DRAWN BY

DATE 12th Aug 2014

REVISION

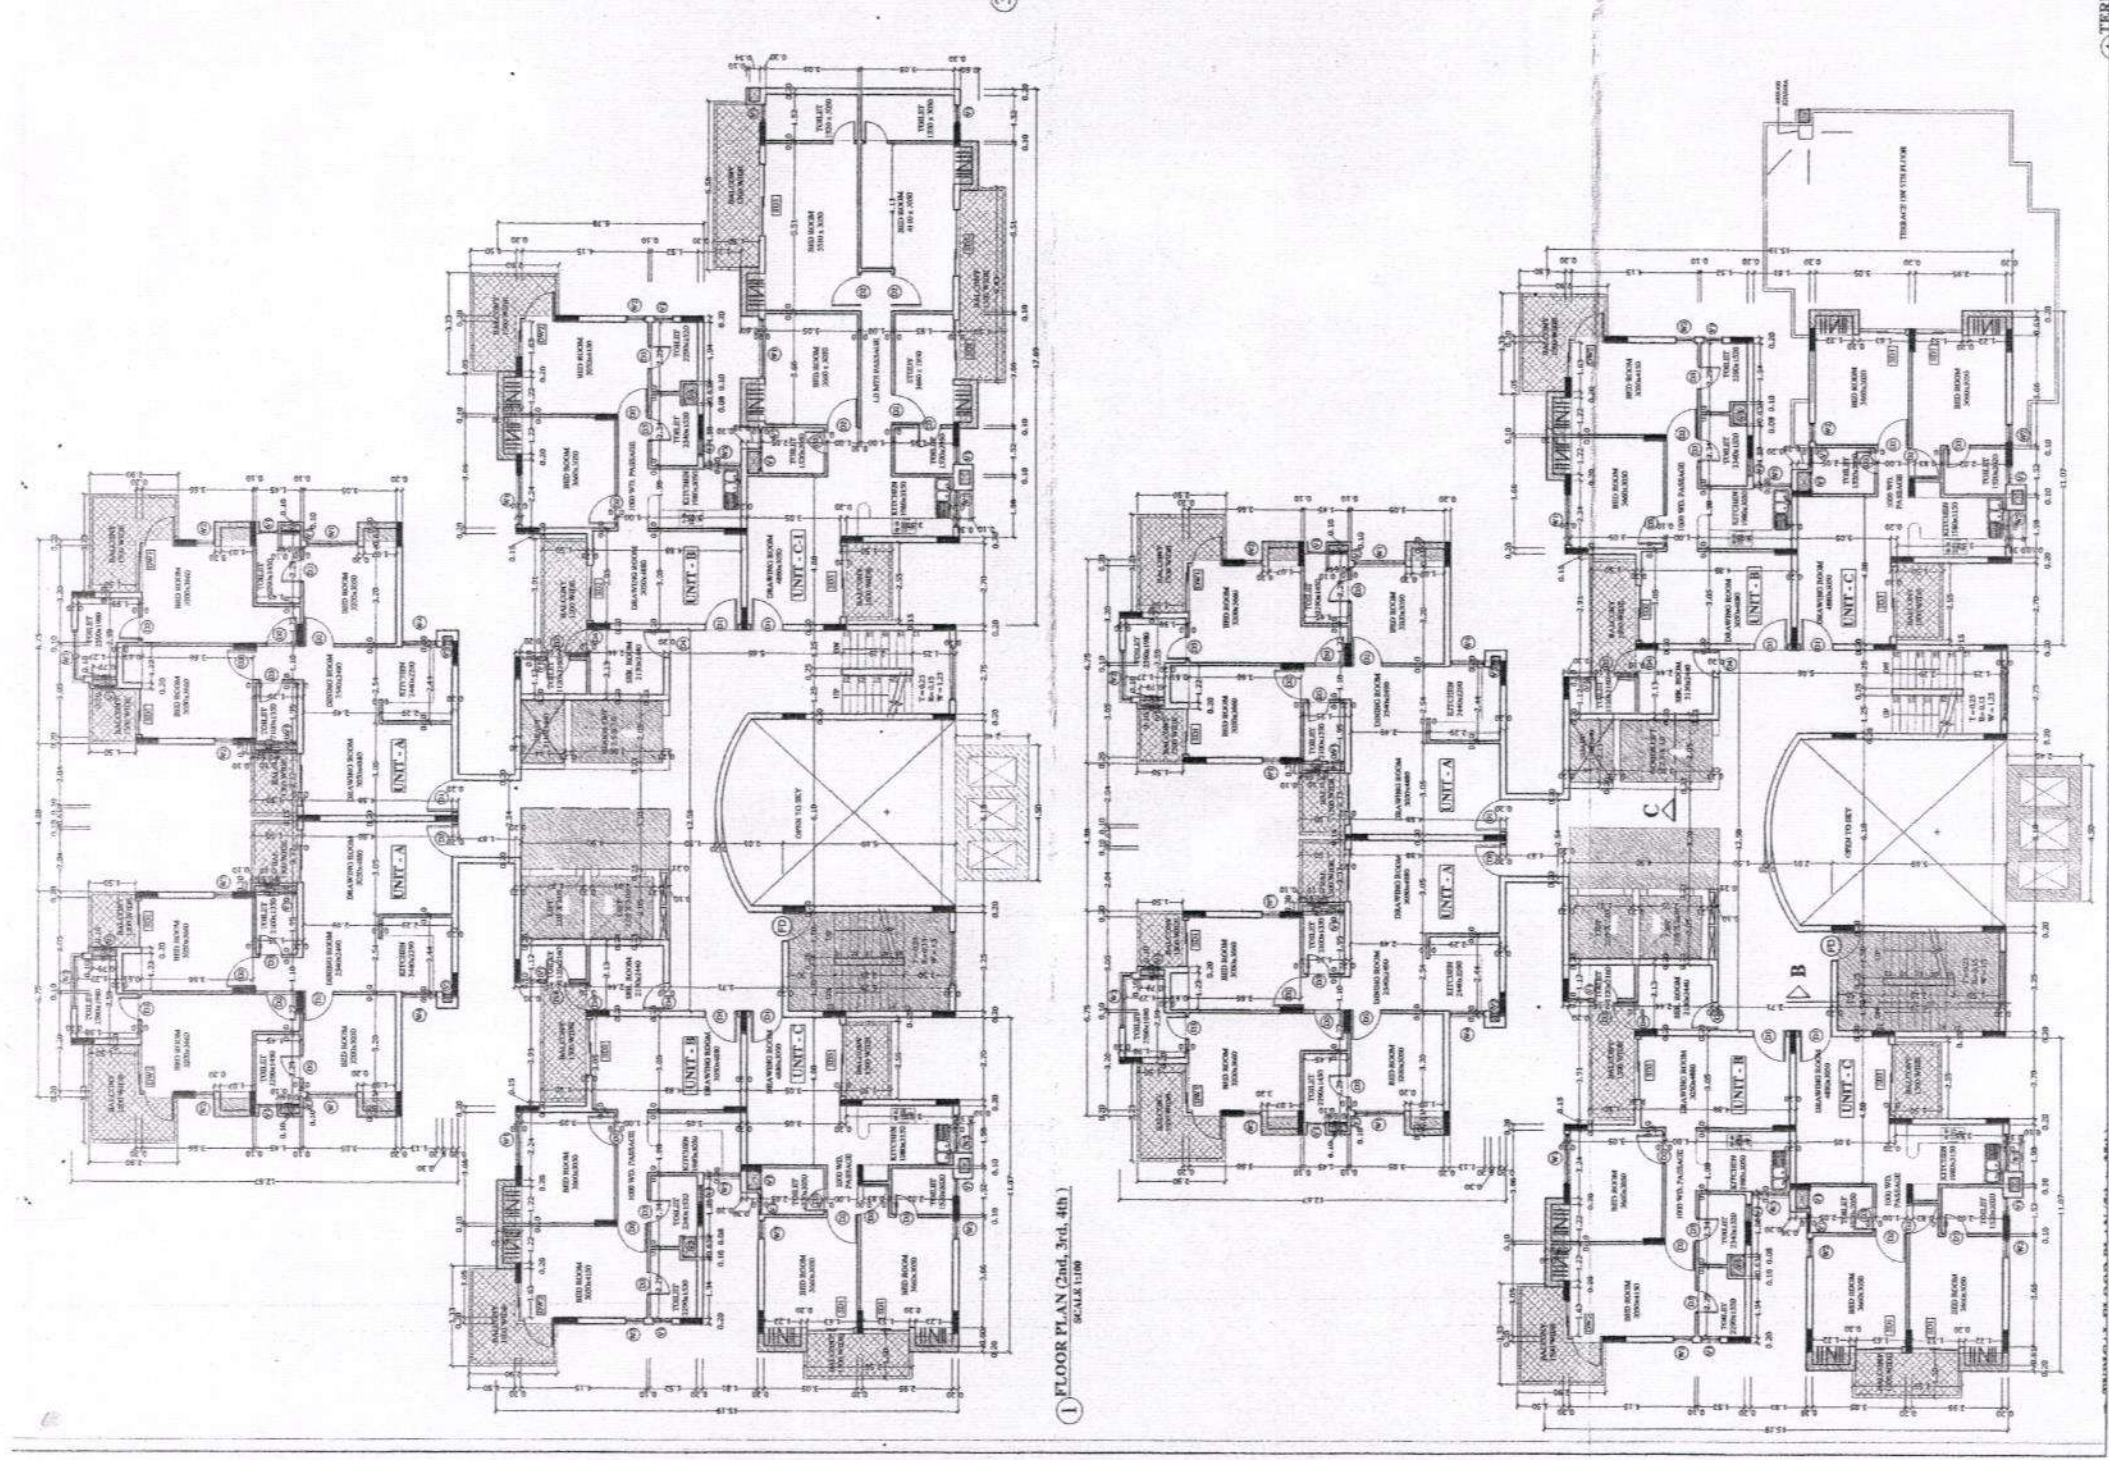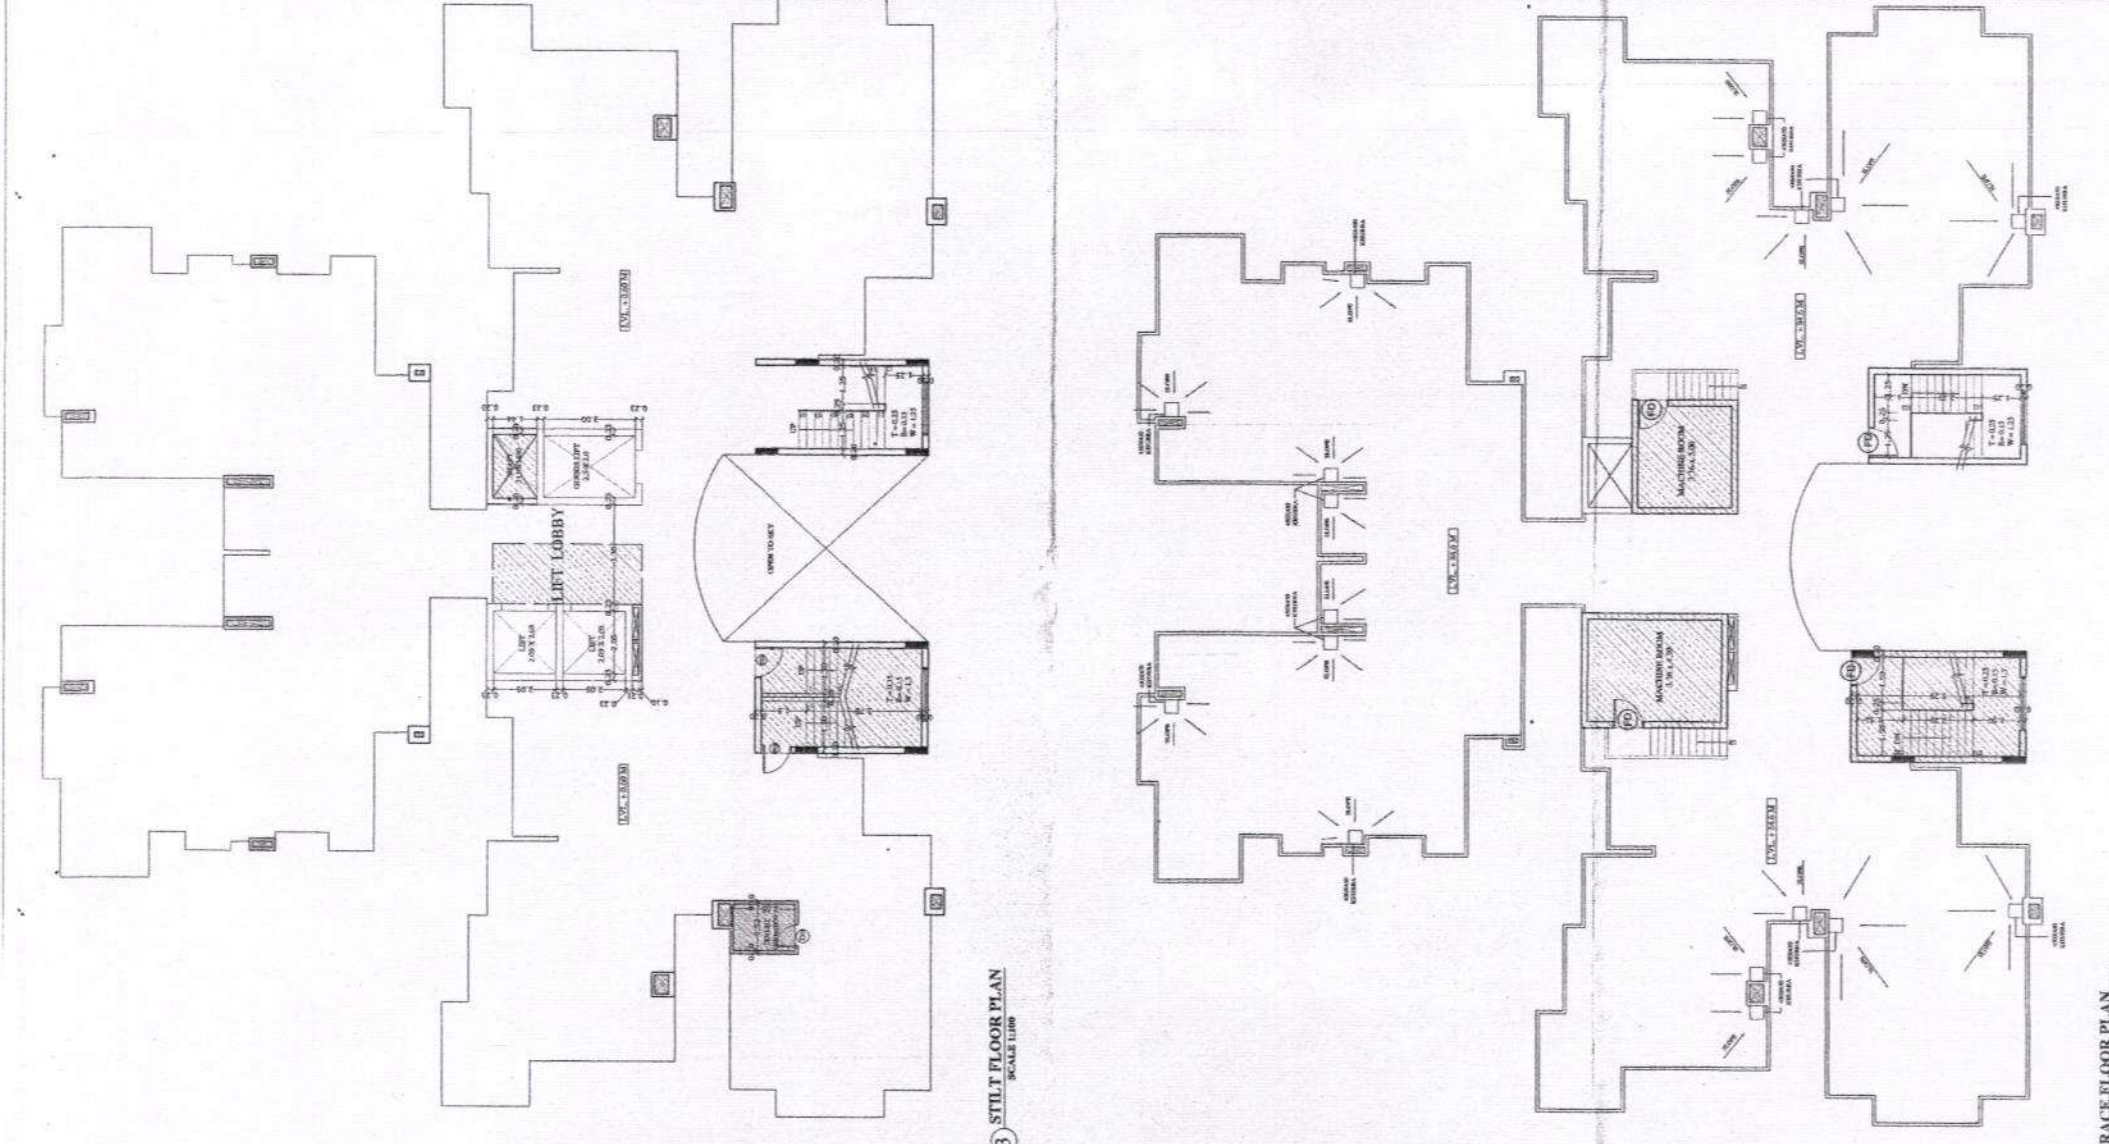





TERRACE FLOOR PLAN

NOTE
ALL DIMENSIONS ARE IN MM.

KEY PLAN

JOINERY DETAIL OF CLUSTER (T-2)

S.NO	TYPE	SIZE	SILL	LINTEL
1	D1	1000x2100	60	2100
2	D2	1000x2100	60	2100
3	D3	700x2100	60	2100
4	D4	900x2100	60	2100
5	D5	1000x2100	60	2100
6	W1	1600x2150	900	2150
7	W2	1600x2150	900	2150
8	W3	2000x2150	1600	2150
9	W4	1100x2150	900	2150
10	W5	1200x2150	900	2150
11	W6	2100x2150	900	2150
12	DW1	2400x2150	900	2150
13	DW2	2400x2150	900	2150
14	DW3	2000x2150	900	2150
15	V1	610x900	1600	2150
16	V2	300x900	1600	2150
17	V3	400x900	1600	2150
18	V4	200x900	1600	2150
19	SD1	1500x2150	900	2150
20	SD2	2000x2150	900	2150
21	SD3	2100x2150	900	2150

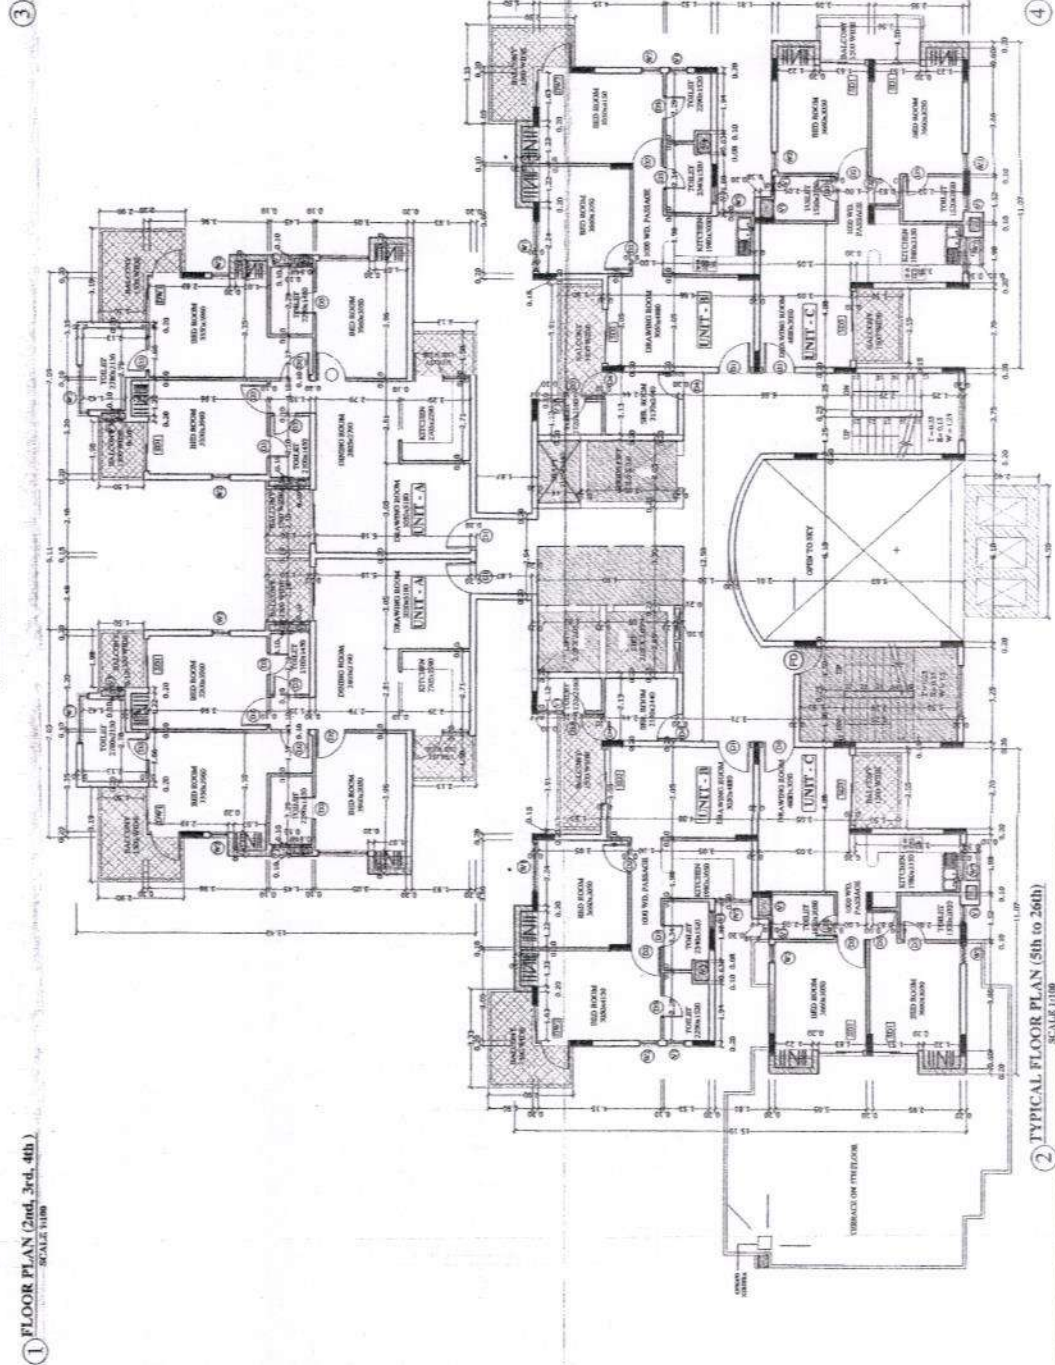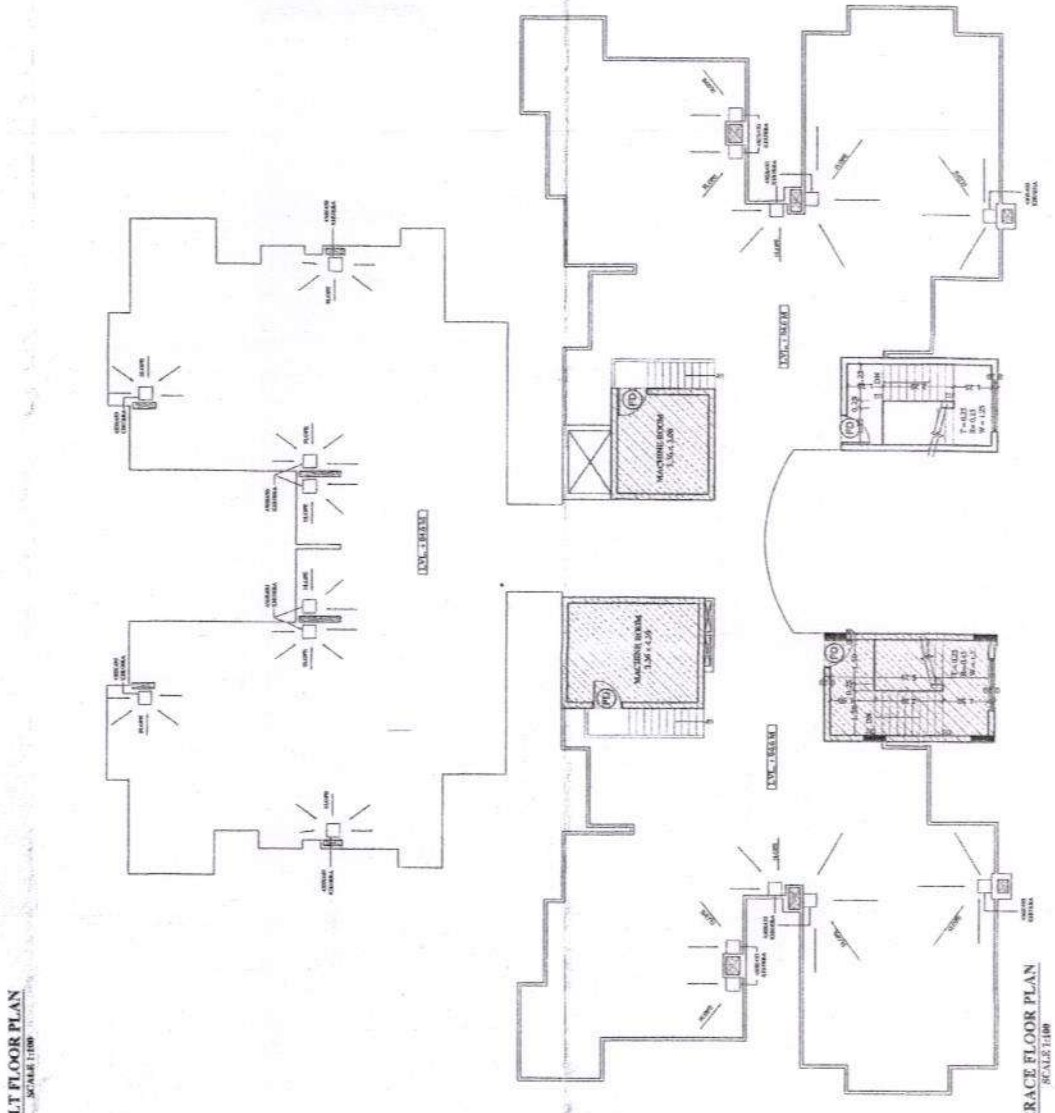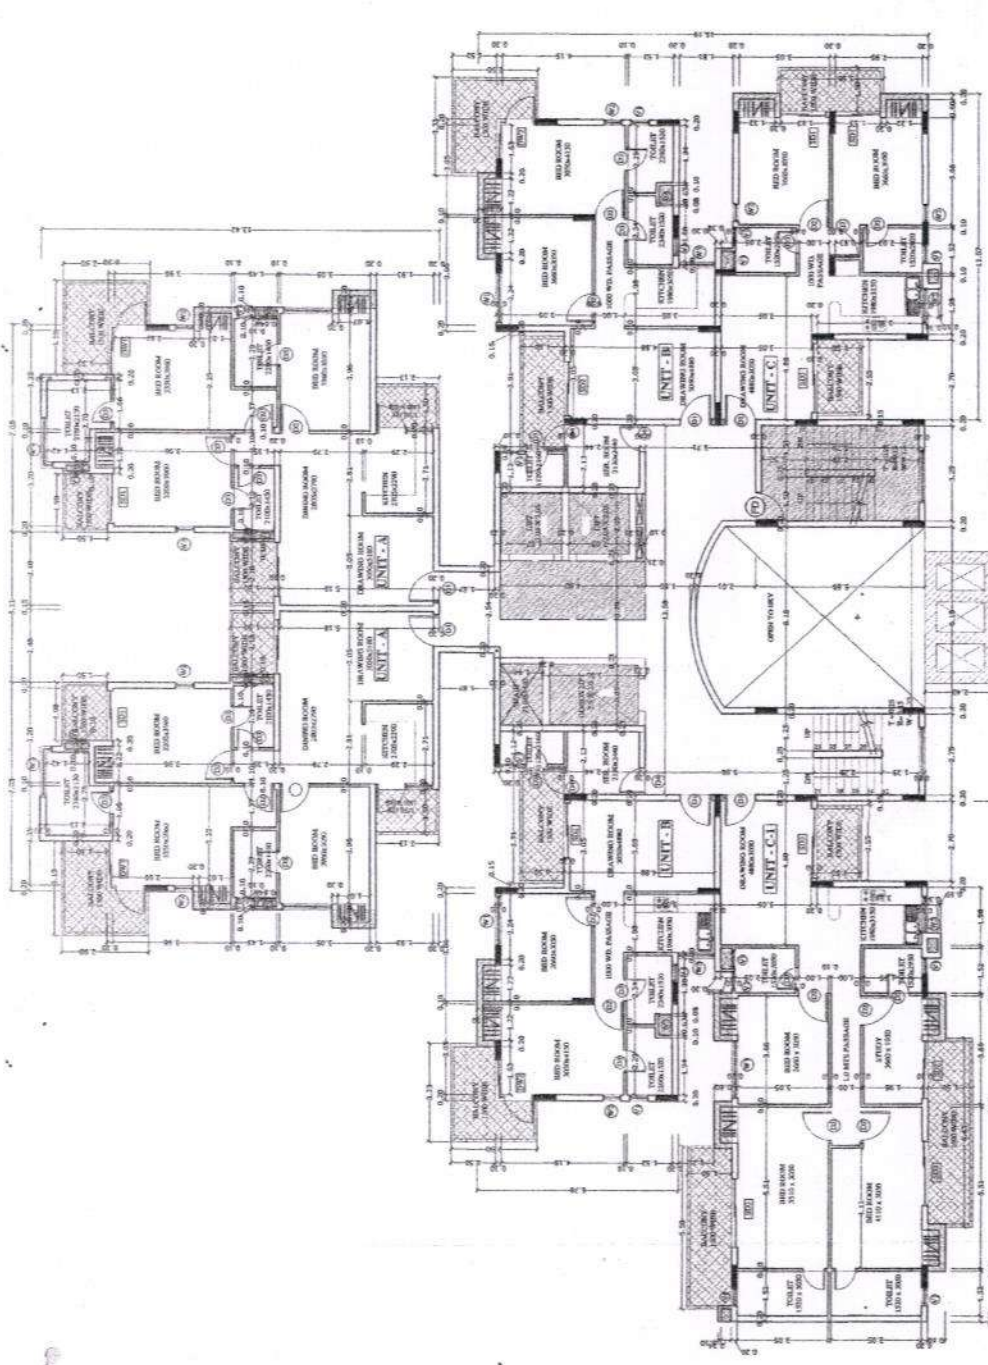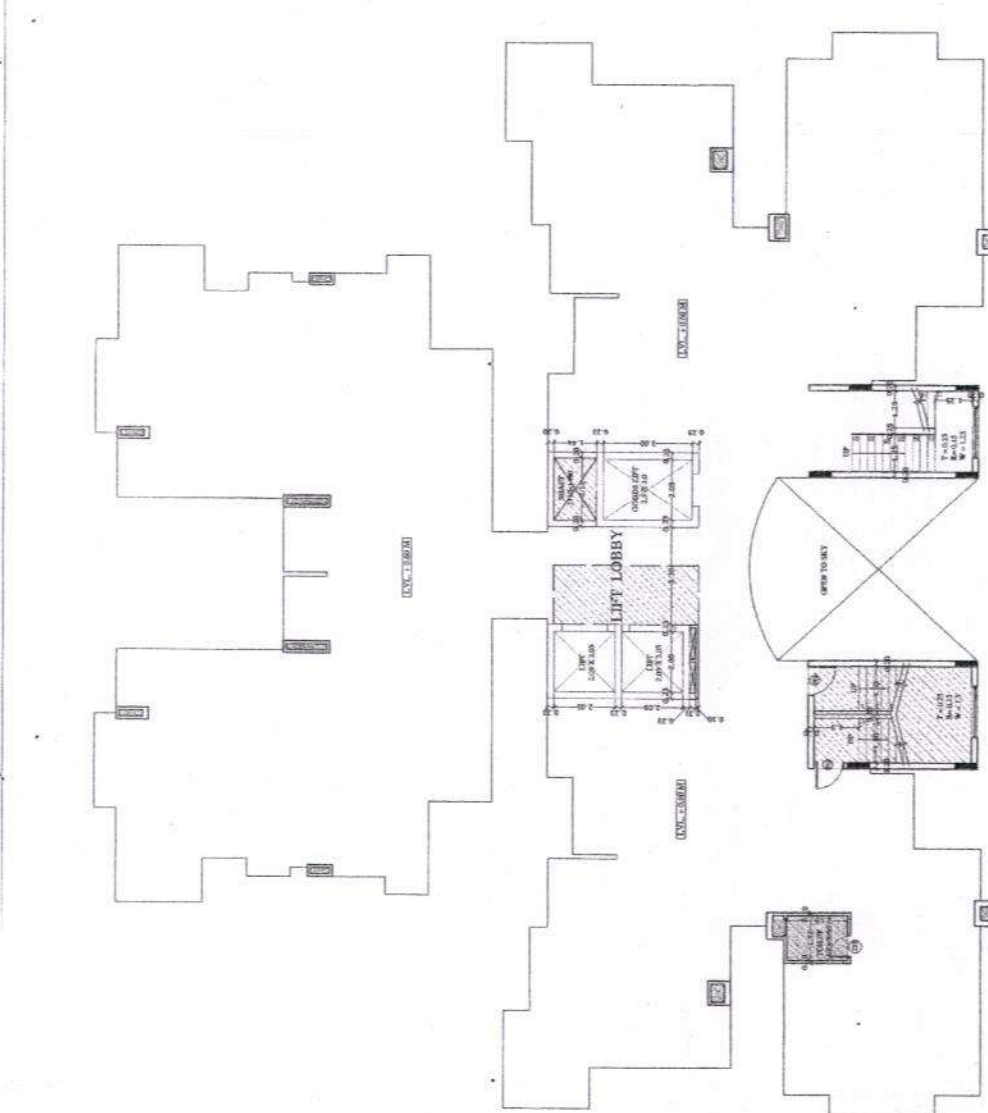

OWNER: RAJALAXMI PVT. EPR Ratan Build Tech (P) Ltd.
THROUGH: MCA/RAJALAXMI PVT. EPR Ratan Build Tech (P) Ltd.
PROJECT TITLE: PROPOSED GROUP HOUSING FOR RANAL BUILDTECH
PROPOSED GROUP HOUSING FOR RANAL BUILDTECH
PROPOSED GROUP HOUSING FOR RANAL BUILDTECH
PROPOSED GROUP HOUSING FOR RANAL BUILDTECH

ARCHITECTS: KHA KHARE & Associates
Architects, Engineers, Interiors

DATE: 15th Aug 2014

SCALE: 1:100

DATE: 15th Aug 2014


SCALE: 1:100

DATE: 15th Aug 2014

NOTE

ALL DIMENSIONS ARE IN MM UNLESS OTHERWISE SPECIFIED

KEY PLAN

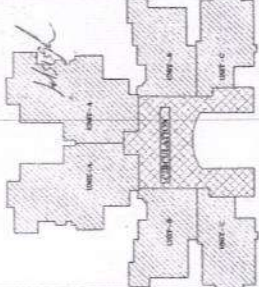

JOINERY DETAIL OF CLUSTER (T - 4)

S.NO	TYPE	SIZE	SILL	LINTEL
1	D1	1070x2100	00	2100
2	D2	1000x2100	00	2100
3	D3	780x2100	00	2100
4	D4	600x2100	00	2100
5	D5	1000x2100	00	2100
6	D6	1000x2100	00	2100
7	D7	1000x2100	00	2100
8	D8	1000x2100	00	2100
9	D9	1000x2100	00	2100
10	D10	1000x2100	00	2100
11	D11	1000x2100	00	2100
12	D12	1000x2100	00	2100
13	D13	1000x2100	00	2100
14	D14	1000x2100	00	2100
15	D15	1000x2100	00	2100
16	D16	1000x2100	00	2100
17	D17	1000x2100	00	2100
18	D18	1000x2100	00	2100
19	D19	1000x2100	00	2100
20	D20	1000x2100	00	2100
21	D21	1000x2100	00	2100

OWNER For Ratan Build Tech (P) Ltd.

THROUGH / SANS

PROJECT TITLE

PROPOSED GROUP HOUSING FOR RATAN BUILD TECH

PLAT NO. 84-9-0, GREATER NAGDA WEST, U.P.

ARCHITECTS

KHARE ASSOCIATES

Architects, Planners, Designers

SHRIMP TITLE

TOWER - 4 (S+25)

(PLANS)


SCALE 1:100

DATE 12th Aug 2014


DRAWN BY

STATUS


07

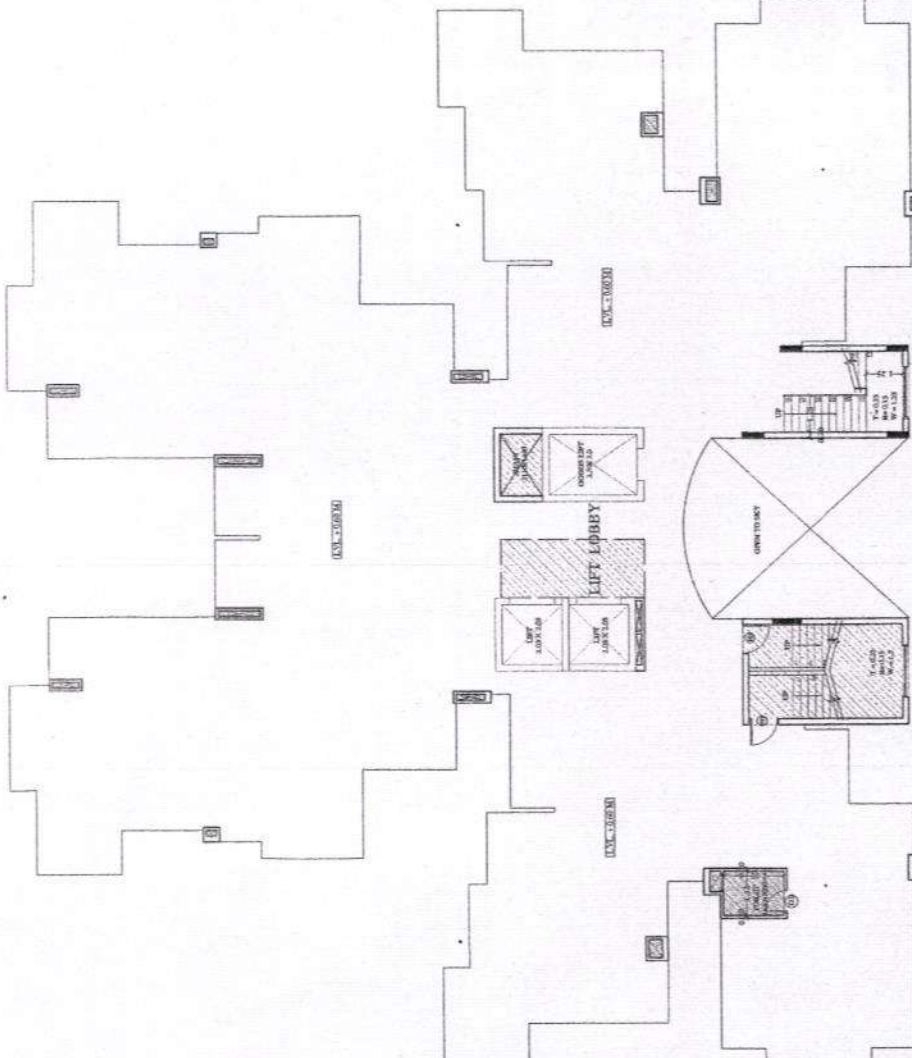


3rd FLOOR PLAN
SCALE 1:100

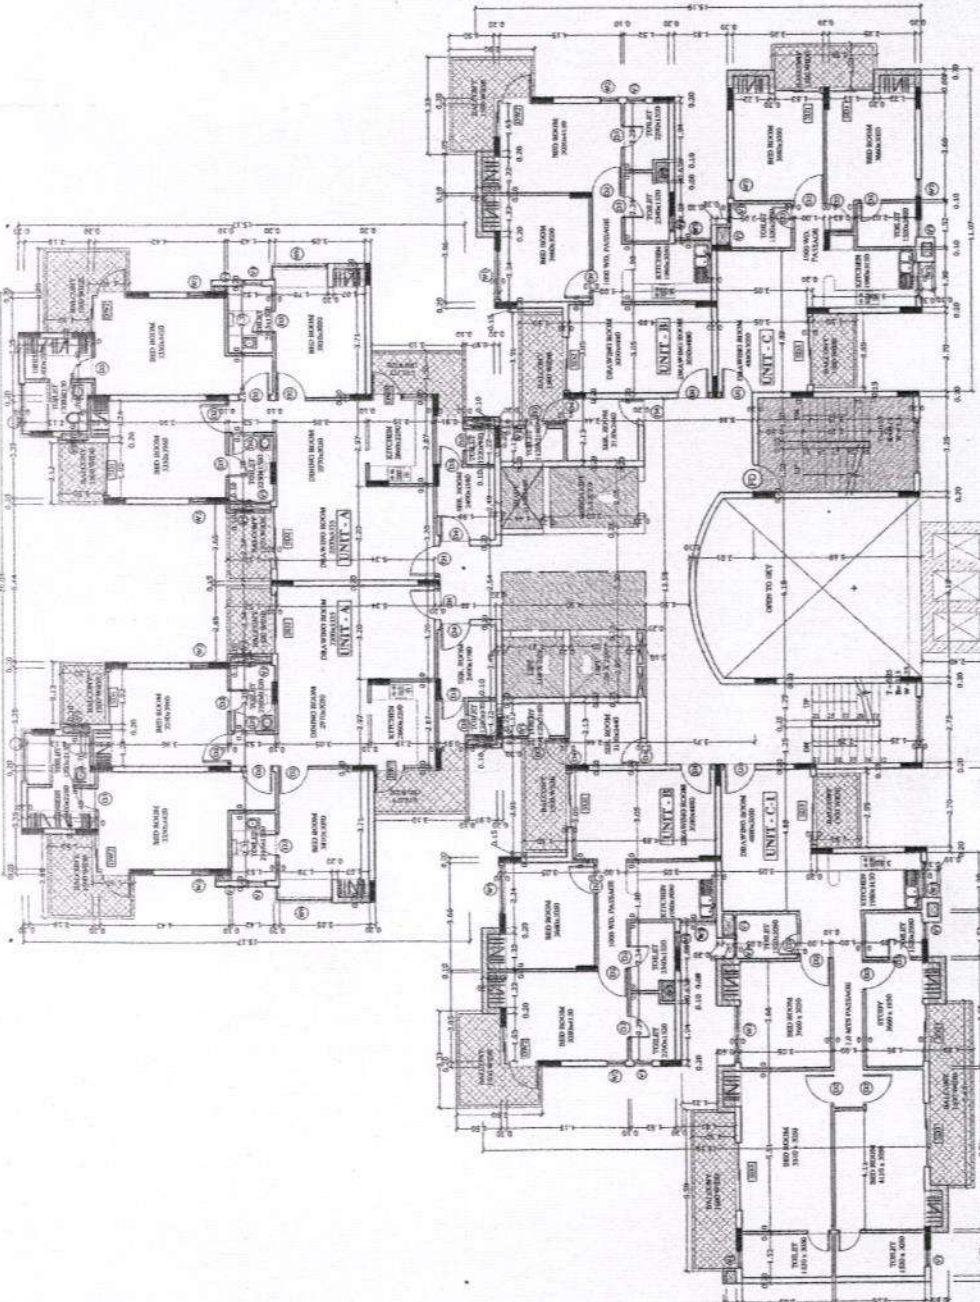

4th FLOOR PLAN
SCALE 1:100

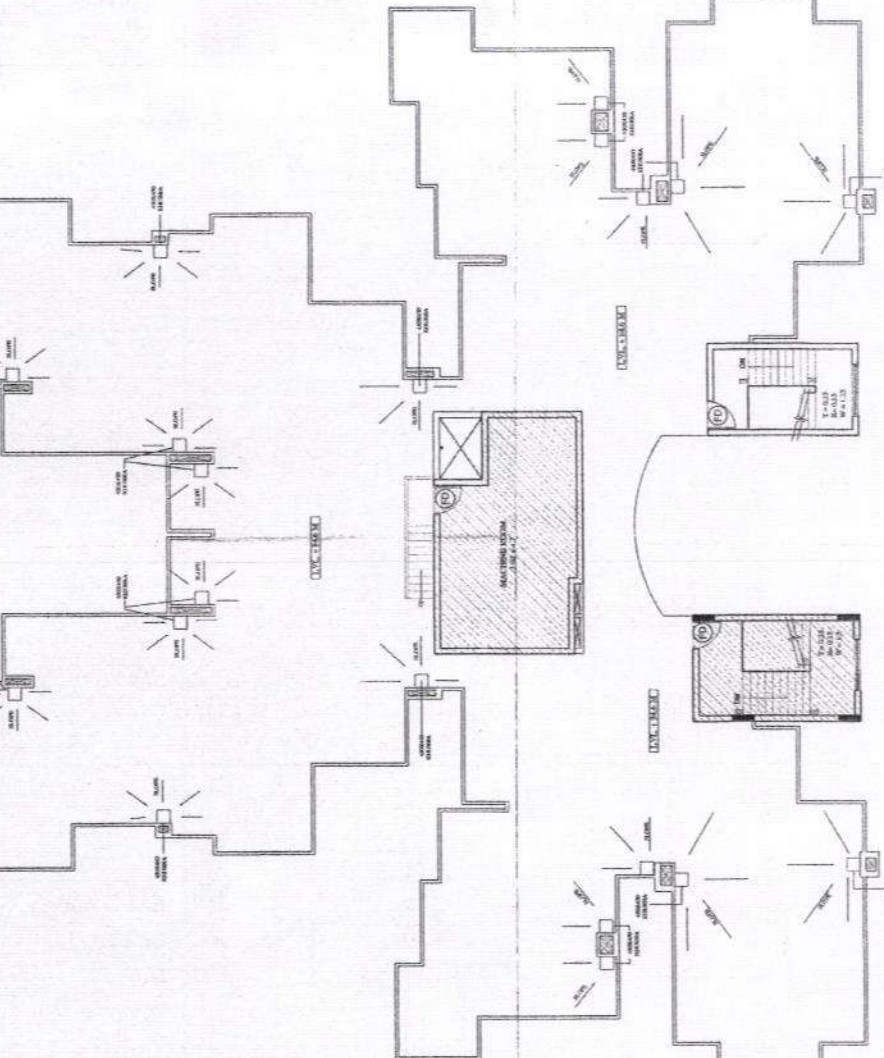

5th FLOOR PLAN
SCALE 1:100

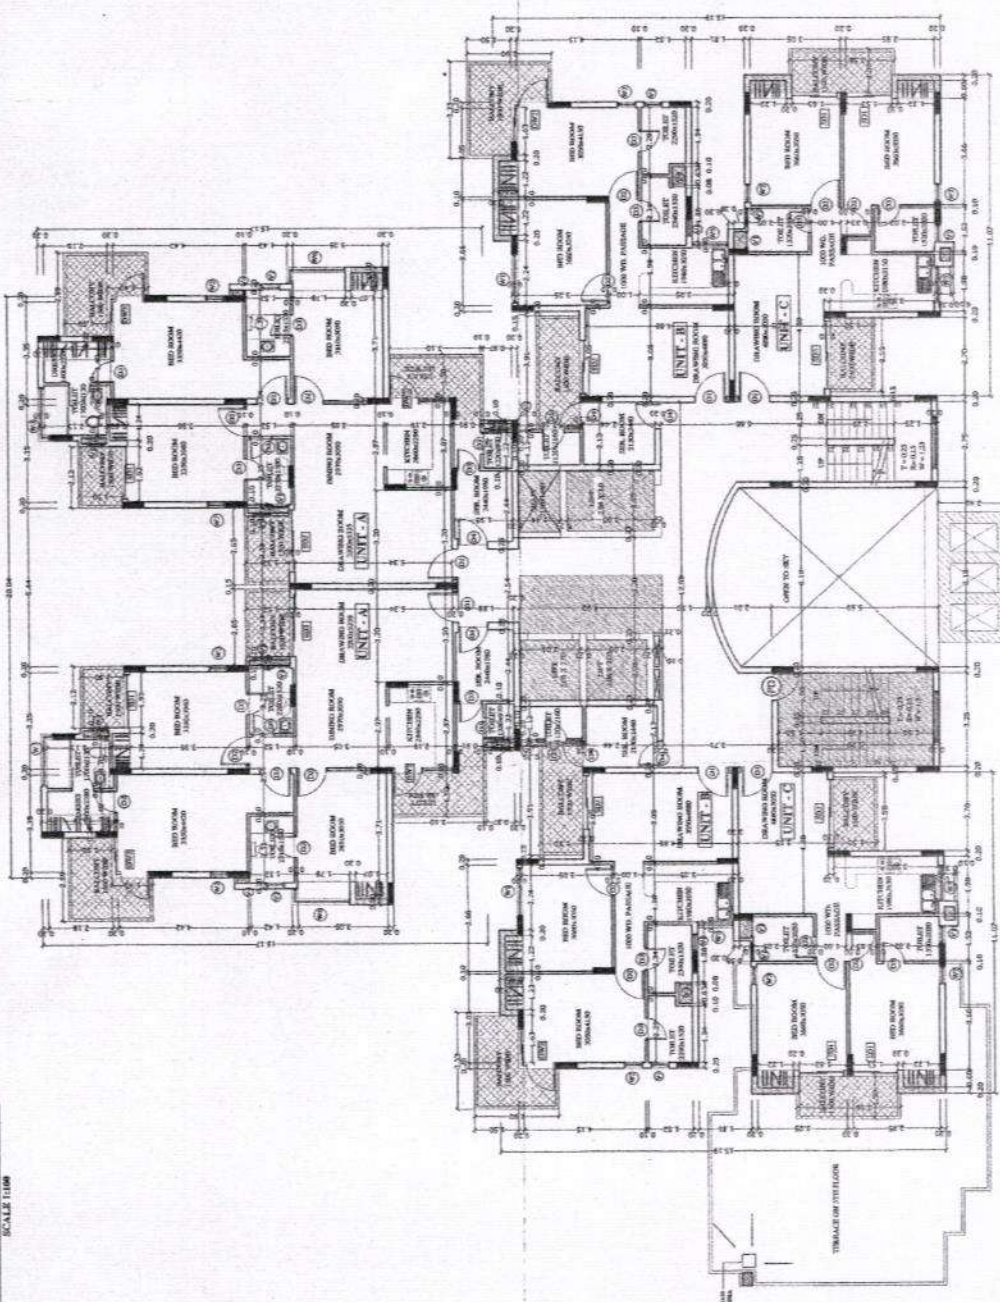

6th FLOOR PLAN
SCALE 1:100

7th FLOOR PLAN
SCALE 1:100

21st FLOOR PLAN
SCALE 1:100

22nd FLOOR PLAN
SCALE 1:100

23rd FLOOR PLAN
SCALE 1:100


24th FLOOR PLAN
SCALE 1:100

25th FLOOR PLAN
SCALE 1:100





NOTE

* ALL DIMENSIONS ARE IN MM.

KEY PLAN

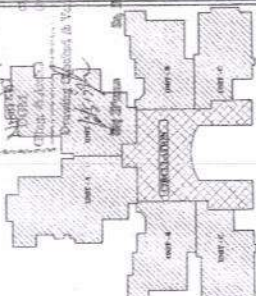

JOINTERY DETAIL OF CLUSTER (T - 3)				
S.NO	TYPE	SIZE	SILL	LINTEL
1	D1	1000x2100	60	2100
2	D2	1000x2100	60	2100
3	D3	750x2100	60	2100
4	D4	900x2100	60	2100
5	D5	1000x2100	60	2100
6	W1	1600x2100	900	2100
7	W2	1600x2100	900	2100
8	W3	1600x2100	900	2100
9	W4	1600x2100	900	2100
10	W5	1600x2100	900	2100
11	W6	1600x2100	900	2100
12	W7	1600x2100	900	2100
13	W8	1600x2100	900	2100
14	W9	1600x2100	900	2100
15	W10	1600x2100	900	2100
16	W11	1600x2100	900	2100
17	W12	1600x2100	900	2100
18	W13	1600x2100	900	2100
19	W14	1600x2100	900	2100
20	W15	1600x2100	900	2100
21	W16	1600x2100	900	2100

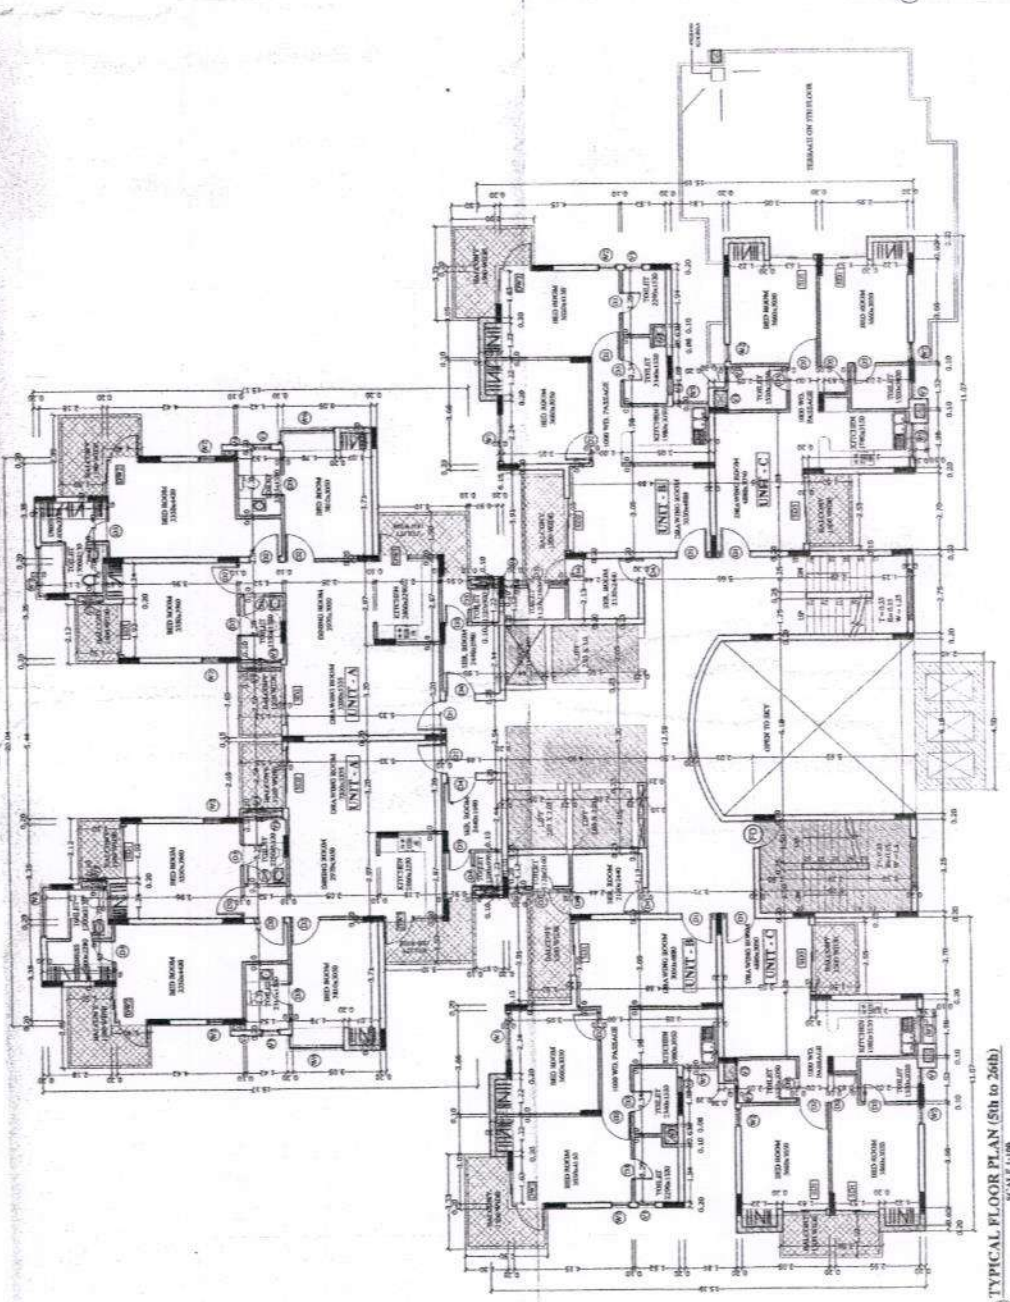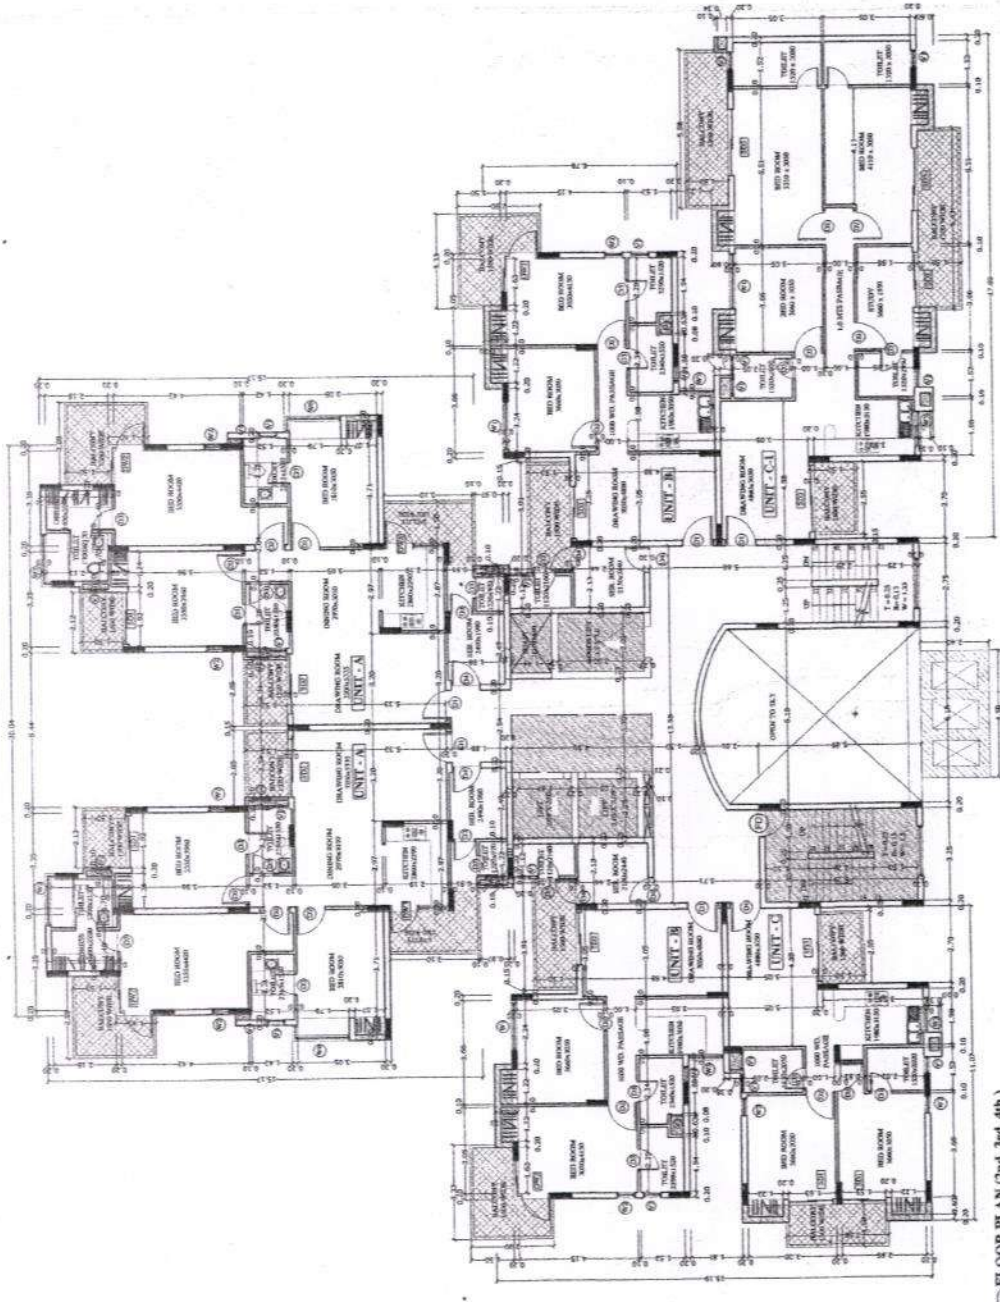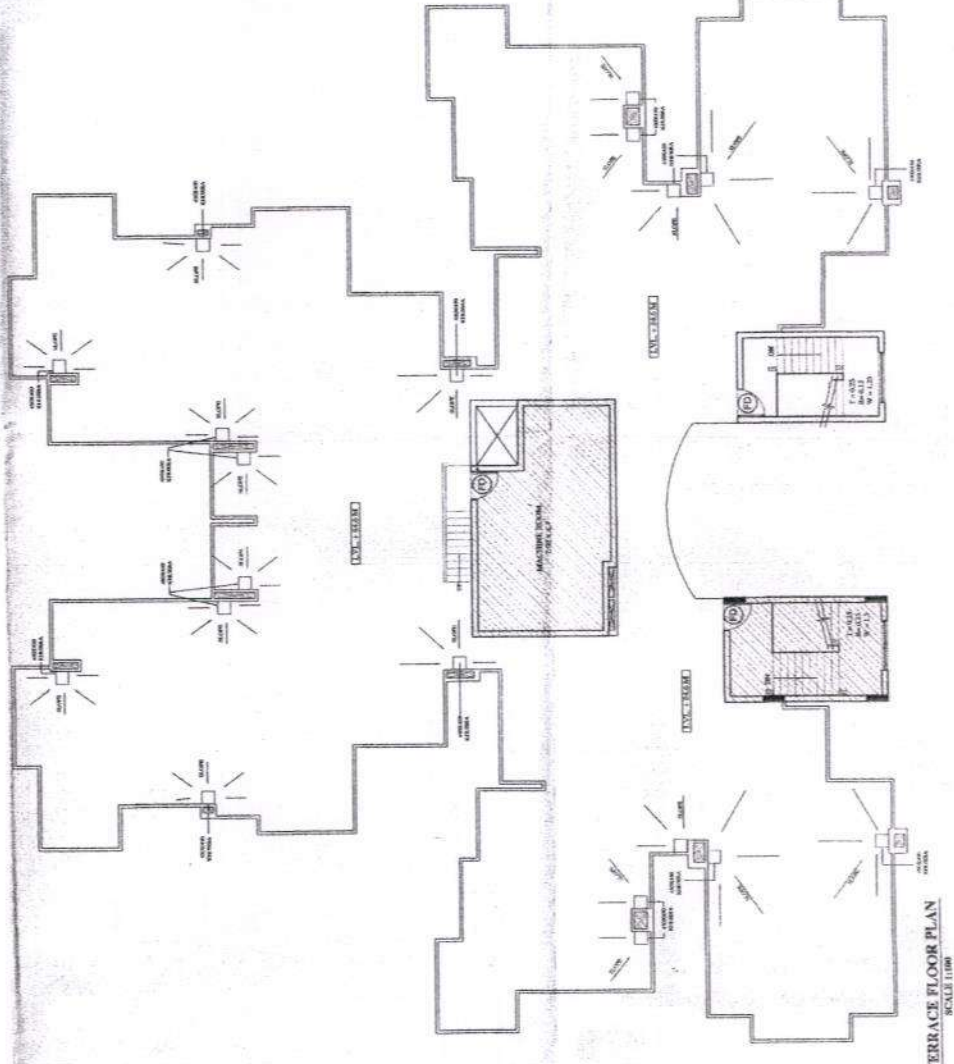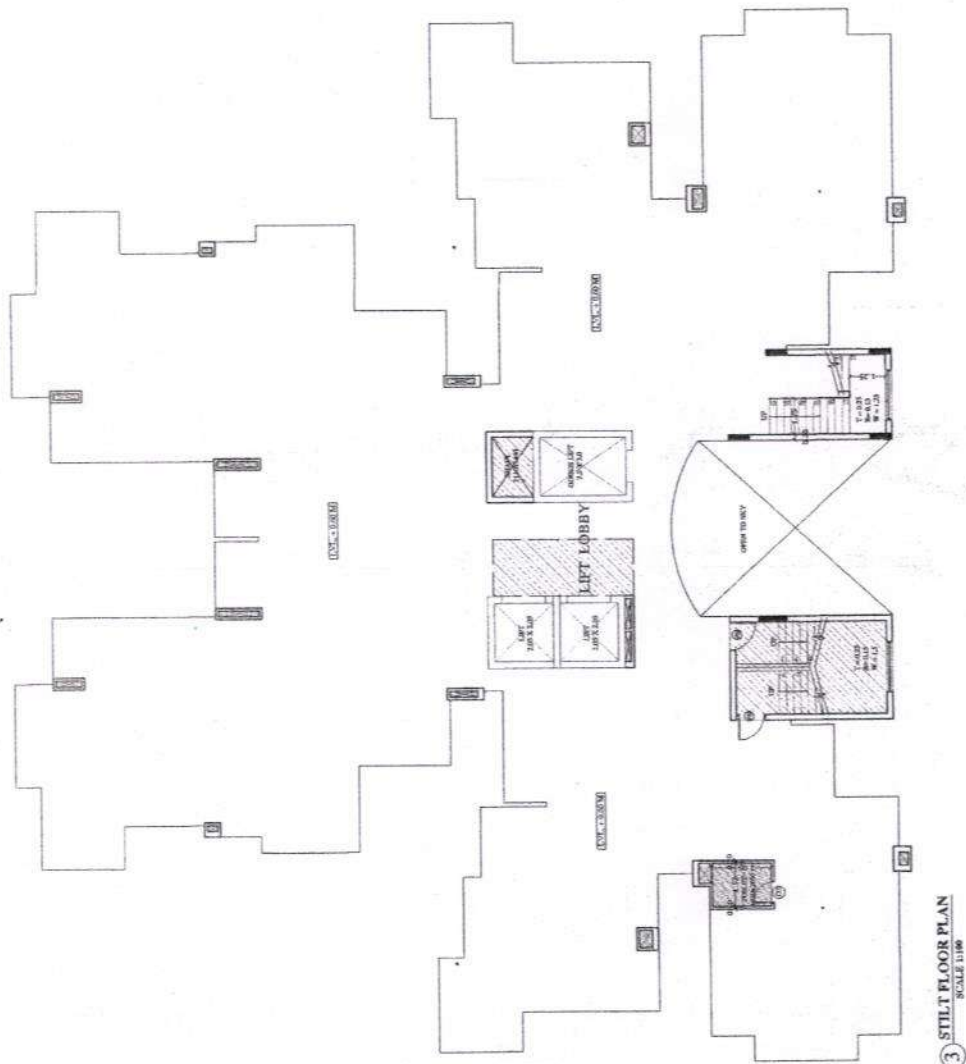

OWNER: RAYAN BUILDTECH (P) Ltd.
PROJECT TITLE: PROPOSED GROUP HOUSING FOR RAYAN BUILDTECH PVT. LTD. AT LAND MEASURING 1084.57 SQ.MT. AT PLOT NO. 24-010, GREAT NOKIA WEST, U.P.


ARCHITECTS: KHAIRI ASSOCIATES
ARCHITECTS: KHAIRI ASSOCIATES
ARCHITECTS: KHAIRI ASSOCIATES

DATE: 12th Aug 2014
STATUS: 07
REVISION:

NOTE

ALL DIMENSIONS ARE IN MM.

KEY PLAN

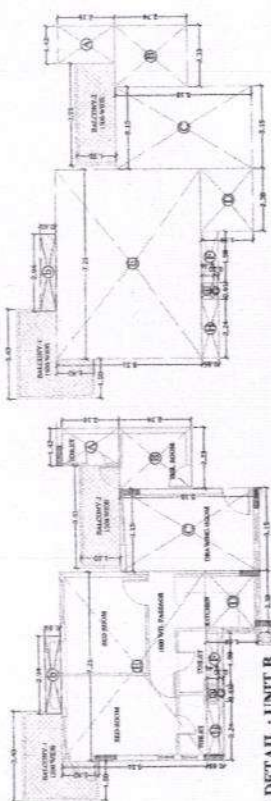


4 AREA DETAIL : UNIT B
SCALE 1:100


ROOM	AREA (SQ.M)	NO. OF UNIT	TOTAL AREA
UNIT A	114.21	2	228.42
UNIT B	71.14	2	142.28
UNIT C	63.21	2	126.42
CIRCULATION	10.79	1	10.79
TOTAL FAR AREA ON TYPICAL FLOOR			510.91

ROOM	AREA (SQ.M)	NO. OF UNIT	TOTAL AREA
UNIT A	114.21	2	228.42
UNIT B	71.14	2	142.28
UNIT C	63.21	2	126.42
CIRCULATION	10.79	1	10.79
TOTAL FAR AREA ON TYPICAL FLOOR			510.91

3 AREA DETAIL : UNIT C-1
SCALE 1:100

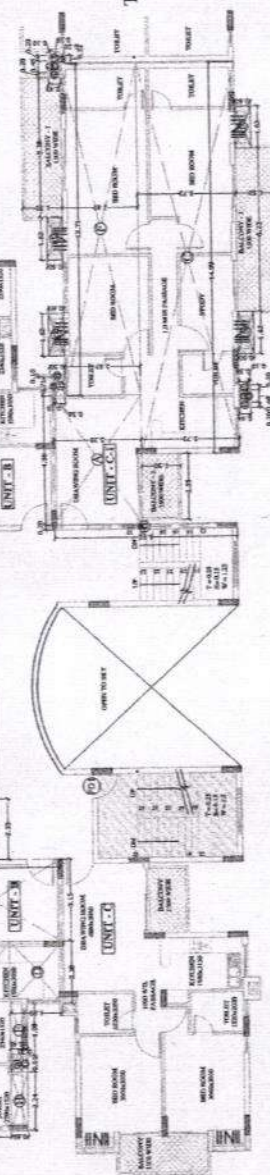

1 TYPICAL FLOOR PLAN (2nd to 4th)
SCALE 1:100

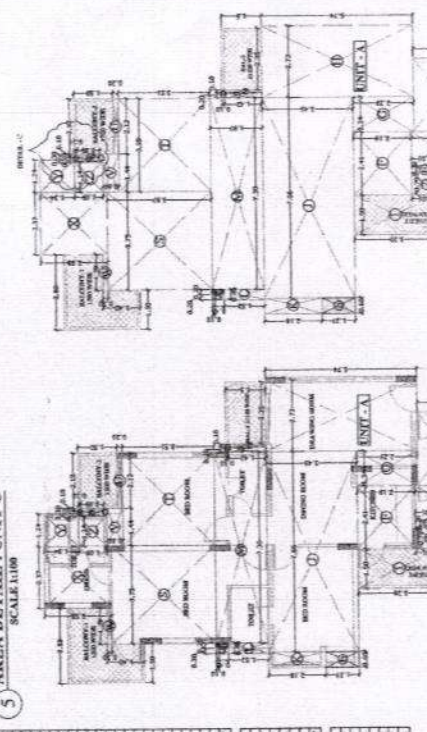


5 AREA DETAIL : UNIT C
SCALE 1:100

ROOM	AREA (SQ.M)	NO. OF UNIT	TOTAL AREA
UNIT A	114.21	2	228.42
UNIT B	71.14	2	142.28
UNIT C	63.21	2	126.42
CIRCULATION	10.79	1	10.79
TOTAL FAR AREA ON TYPICAL FLOOR			510.91


ROOM	AREA (SQ.M)	NO. OF UNIT	TOTAL AREA
UNIT A	114.21	2	228.42
UNIT B	71.14	2	142.28
UNIT C	63.21	2	126.42
CIRCULATION	10.79	1	10.79
TOTAL FAR AREA ON TYPICAL FLOOR			510.91

7 AREA DETAIL : TYPICAL FLOOR
SCALE 1:75

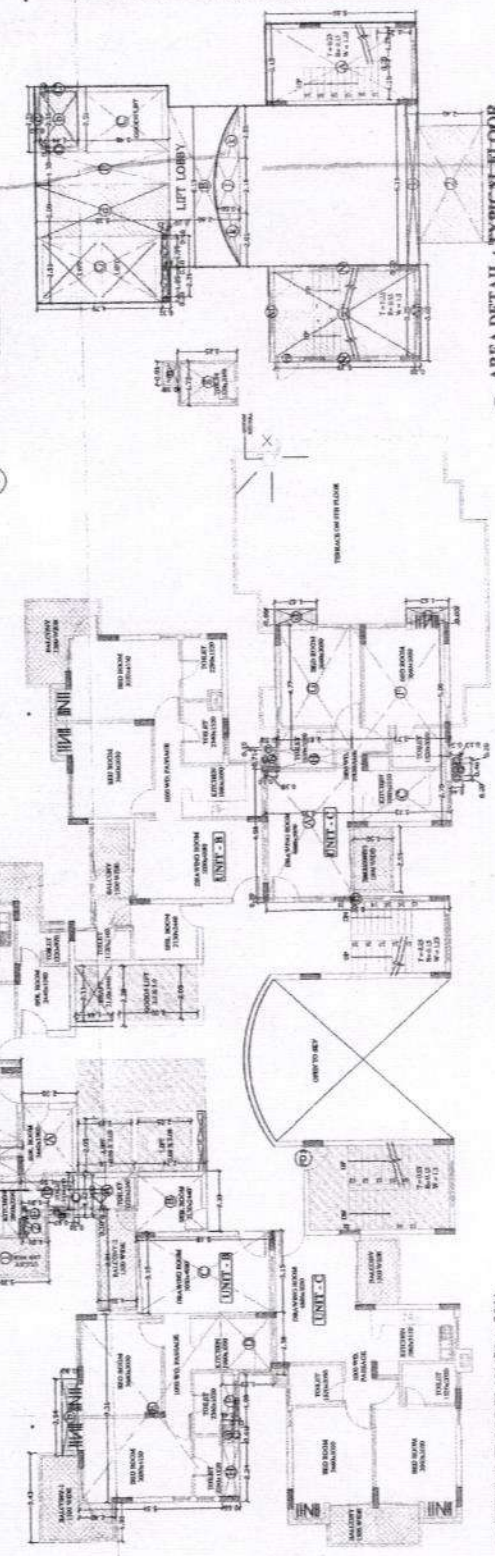

2 TYPICAL FLOOR PLAN (5th to 26th)
SCALE 1:100

6 AREA DETAIL : UNIT A
SCALE 1:100

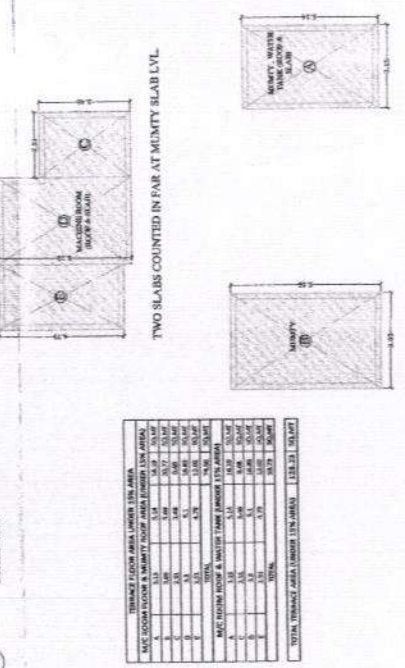

9 AREA DETAIL : TERRACE
SCALE 1:75

8 AREA DETAIL : TYPICAL FLOOR
SCALE 1:75

OWNER
RATAN BUILDTECH PVT. LTD.
RATAN BUILDTECH PVT. LTD.
RATAN BUILDTECH PVT. LTD.

PROJECT TITLE
PROPOSED GROUP HOUSING FOR RATAN BUILDTECH PVT. LTD. AT LAND MEASURING 1884.37 SQ.M. AT PLOT NO. 64-102, SECTOR 48, MOD. U.P.

ARCHITECTS
KA KHAR
K.A. KHAR & ASSOCIATES
K.A. KHAR & ASSOCIATES

DATE
10/01/2019

STATUS
10

SCALE
1:100




10

NOTE

ALL DIMENSIONS ARE IN MM.

KEY PLAN

15/08/2014

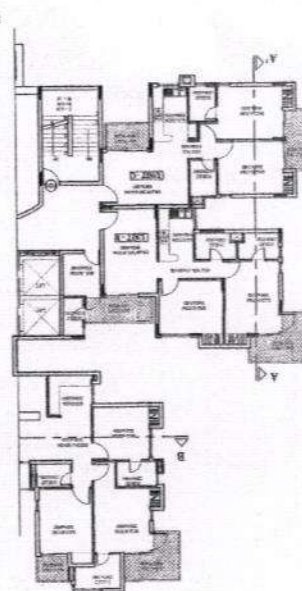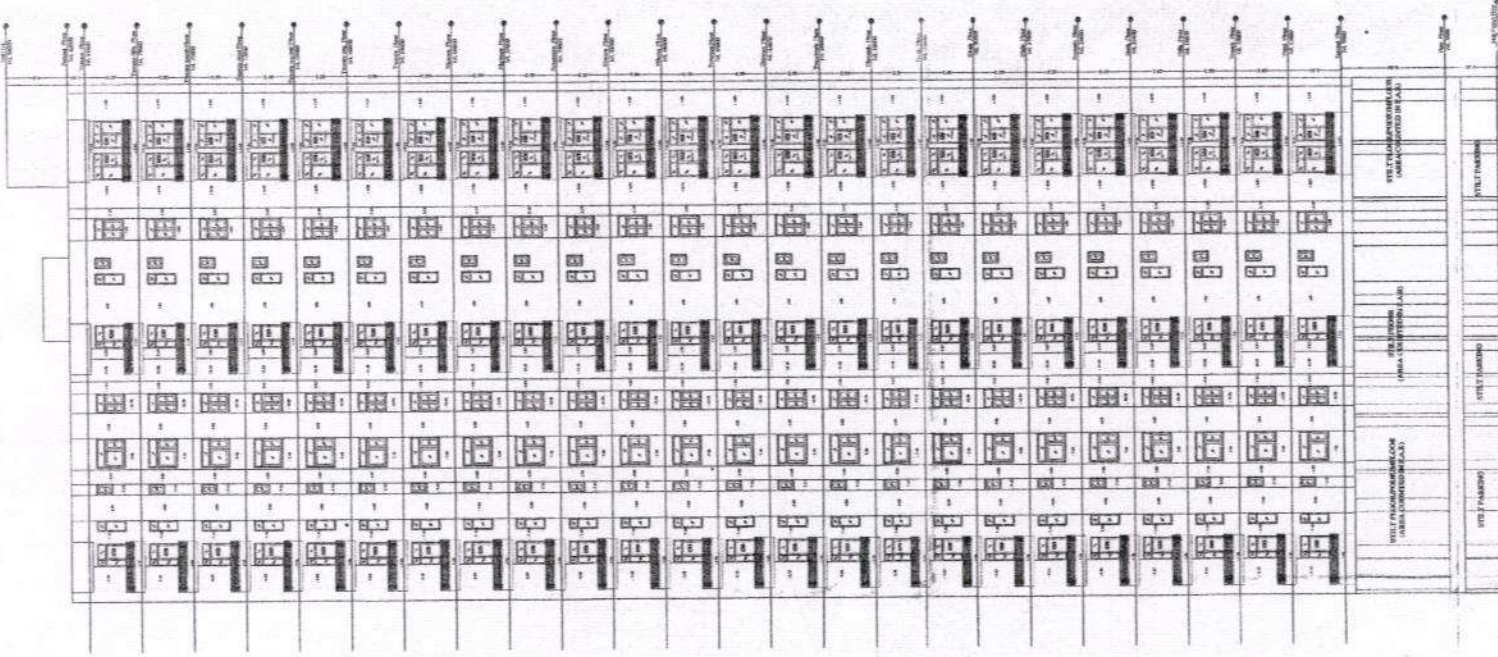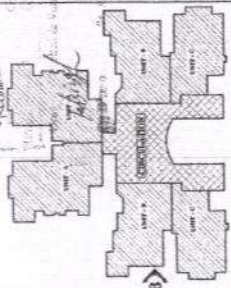

OWNER
RAJAN BUILDTECH PVT. LTD.
THROUGH
RAJAN BUILDTECH PVT. LTD.
A-128, SECT-03, MODA, U.P.


PROJECT TITLE
RESIDENTIAL COMPLEX FOR RAJAN BUILDTECH
PVT. LTD. AT MODA, SECT-03, MODA, U.P.

ARCHITECTS
K.A. KHARE
ASSOCIATES
Architects, Engineers, Planners
PLOT NO. 04-07D, CHANAKYANAGAR, MODA, U.P.

SCALE 1:100
DATE 15th Aug 2014


NO. OF SHEETS 11

DATE 15th Aug 2014

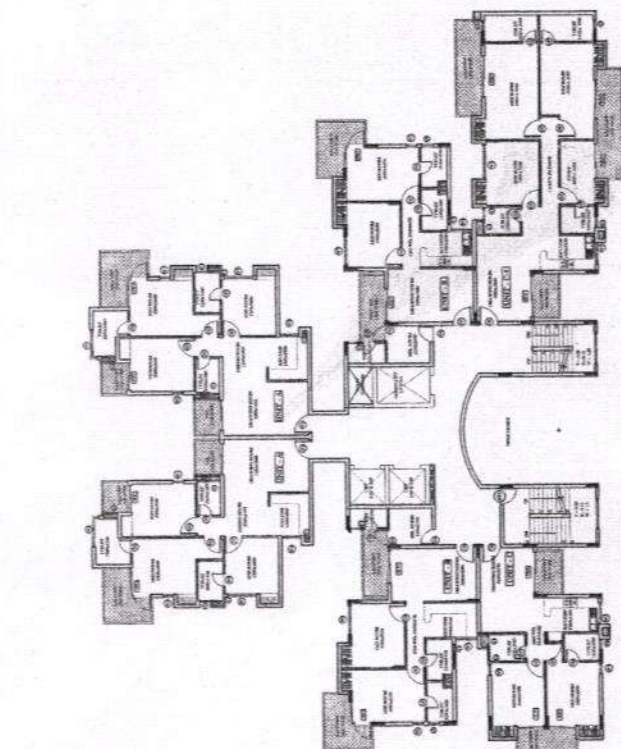



① TYPICAL FLOOR PLAN OF TOWER - 1

A

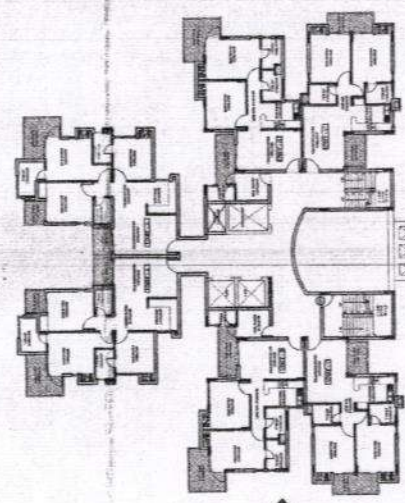

① TYPICAL FLOOR PLAN OF TOWER - 2

B

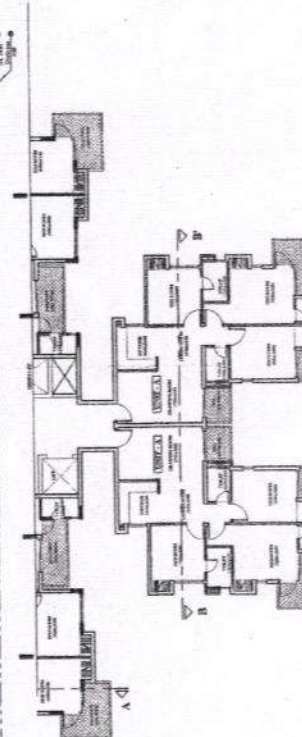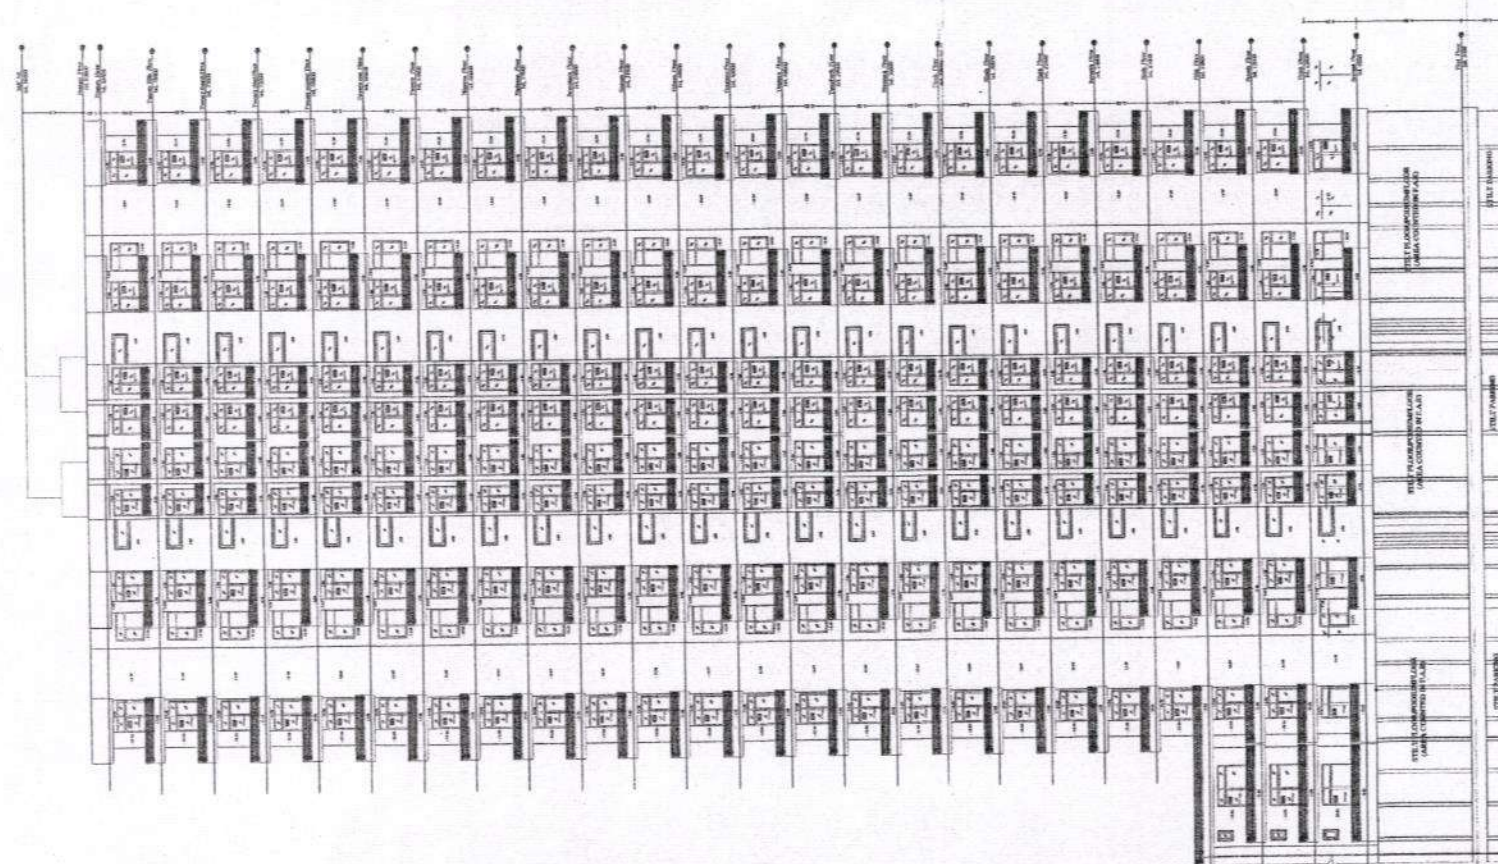

① ELEVATION - A




TOWER - 2

NOTE


ALL DIMENSIONS ARE IN MM.

KEY PLAN


26/06/2019

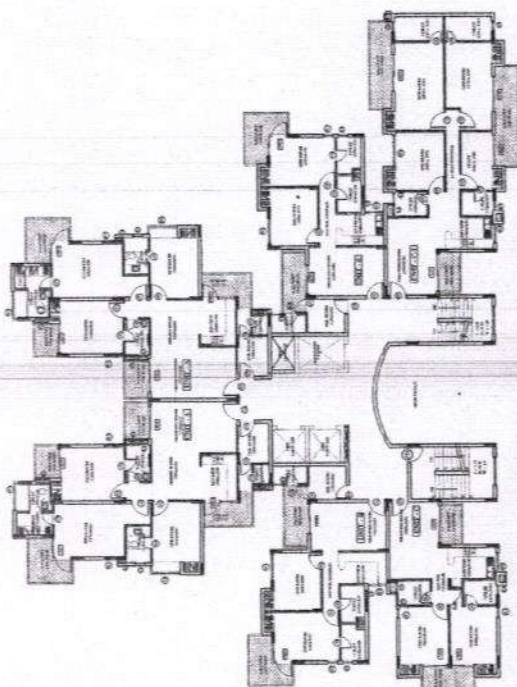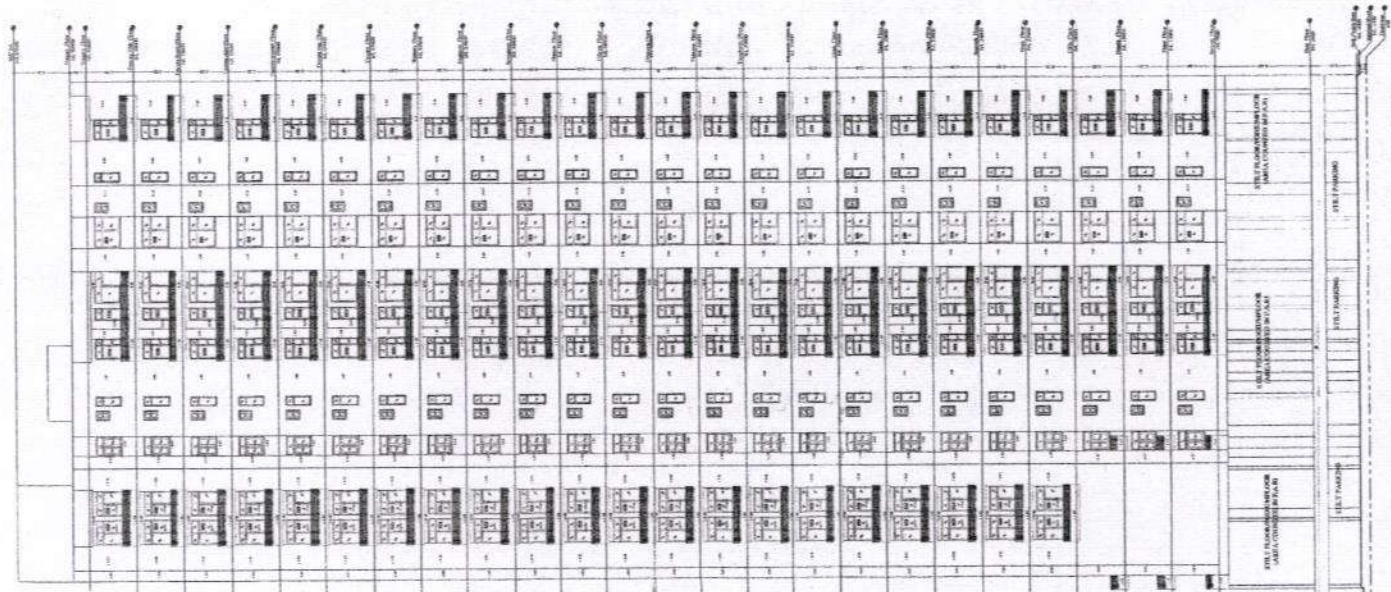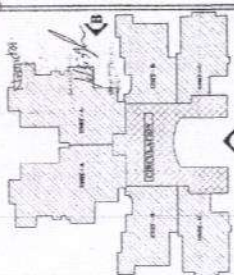


① INTERNAL FLOOR PLAN (S+25)

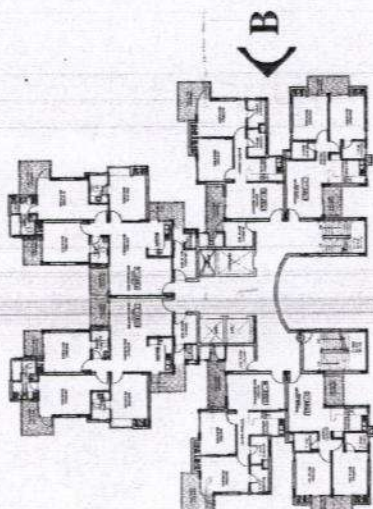

① EXTERNAL FLOOR PLAN (S+25)

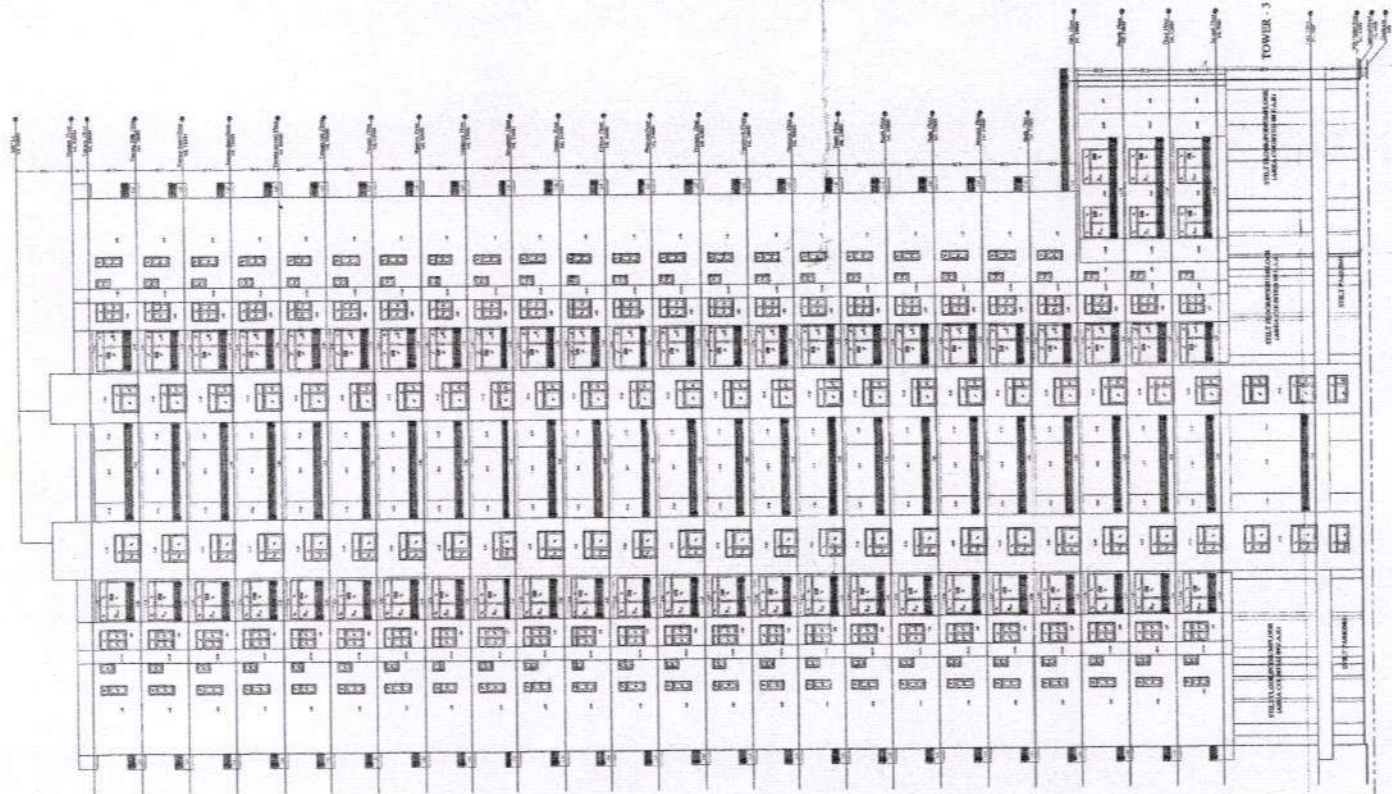

① ELEVATION - A

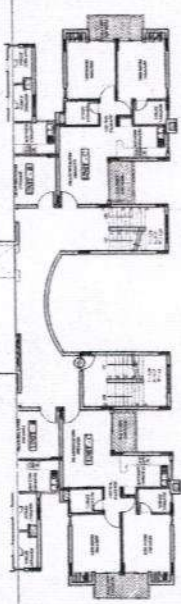

① ELEVATION - B



PROJECT TITLE
PROPOSED GROUP HOUSING FOR NRI INDIAN
PVT. LTD. AT LAND MEASURING 10000 SQ. FT. AT
PLOT NO. 100, SECTOR 43, NOIDA, U.P.

PROJECT NO.
A-128, SECT 43, NOIDA, U.P.

FOR RATER BUILD TECH (P) LTD.

ARCHITECTS
K.A. KHARE
ASSOCIATES

REGISTERED ARCHITECTS
NO. 100, SECTOR 43, NOIDA, U.P.

SCALE 1:100

DATE 26.06.2019

STATUS

NO. 13

TOWER - 4 (S+25)

NOTE
ALL DIMENSIONS ARE IN MM.
6.25 x 3.25 (1/4) IN. DIA. RODS

KEY PLAN

OWNER For Ratan Build Tech (P) Ltd.
BANK OF BARODA LTD.
THROUGHOUGH GANG
A-128, SECT-83, NOKA, U.P.

PROJECT TITLE HOUSING FOR BANK EMPLOYEES
RAT. LTD. AT LAND MARKING 185/37, SECT. AT
PLOT NO. 64-510, GREATER NOIDA, WEST, U.P.

ARCHITECTS KHAKE ASSOCIATES
Architects, Noida, Uttar Pradesh
PLOT NO. 64-510, GREATER NOIDA, WEST, U.P.


DESIGNED BY TOWER - 3 (S + 26)
(ELEVATIONS)



SCALE 1:100 DATE 12th Aug 2014

DRAWN BY STATUS

MARKED 13


REGION

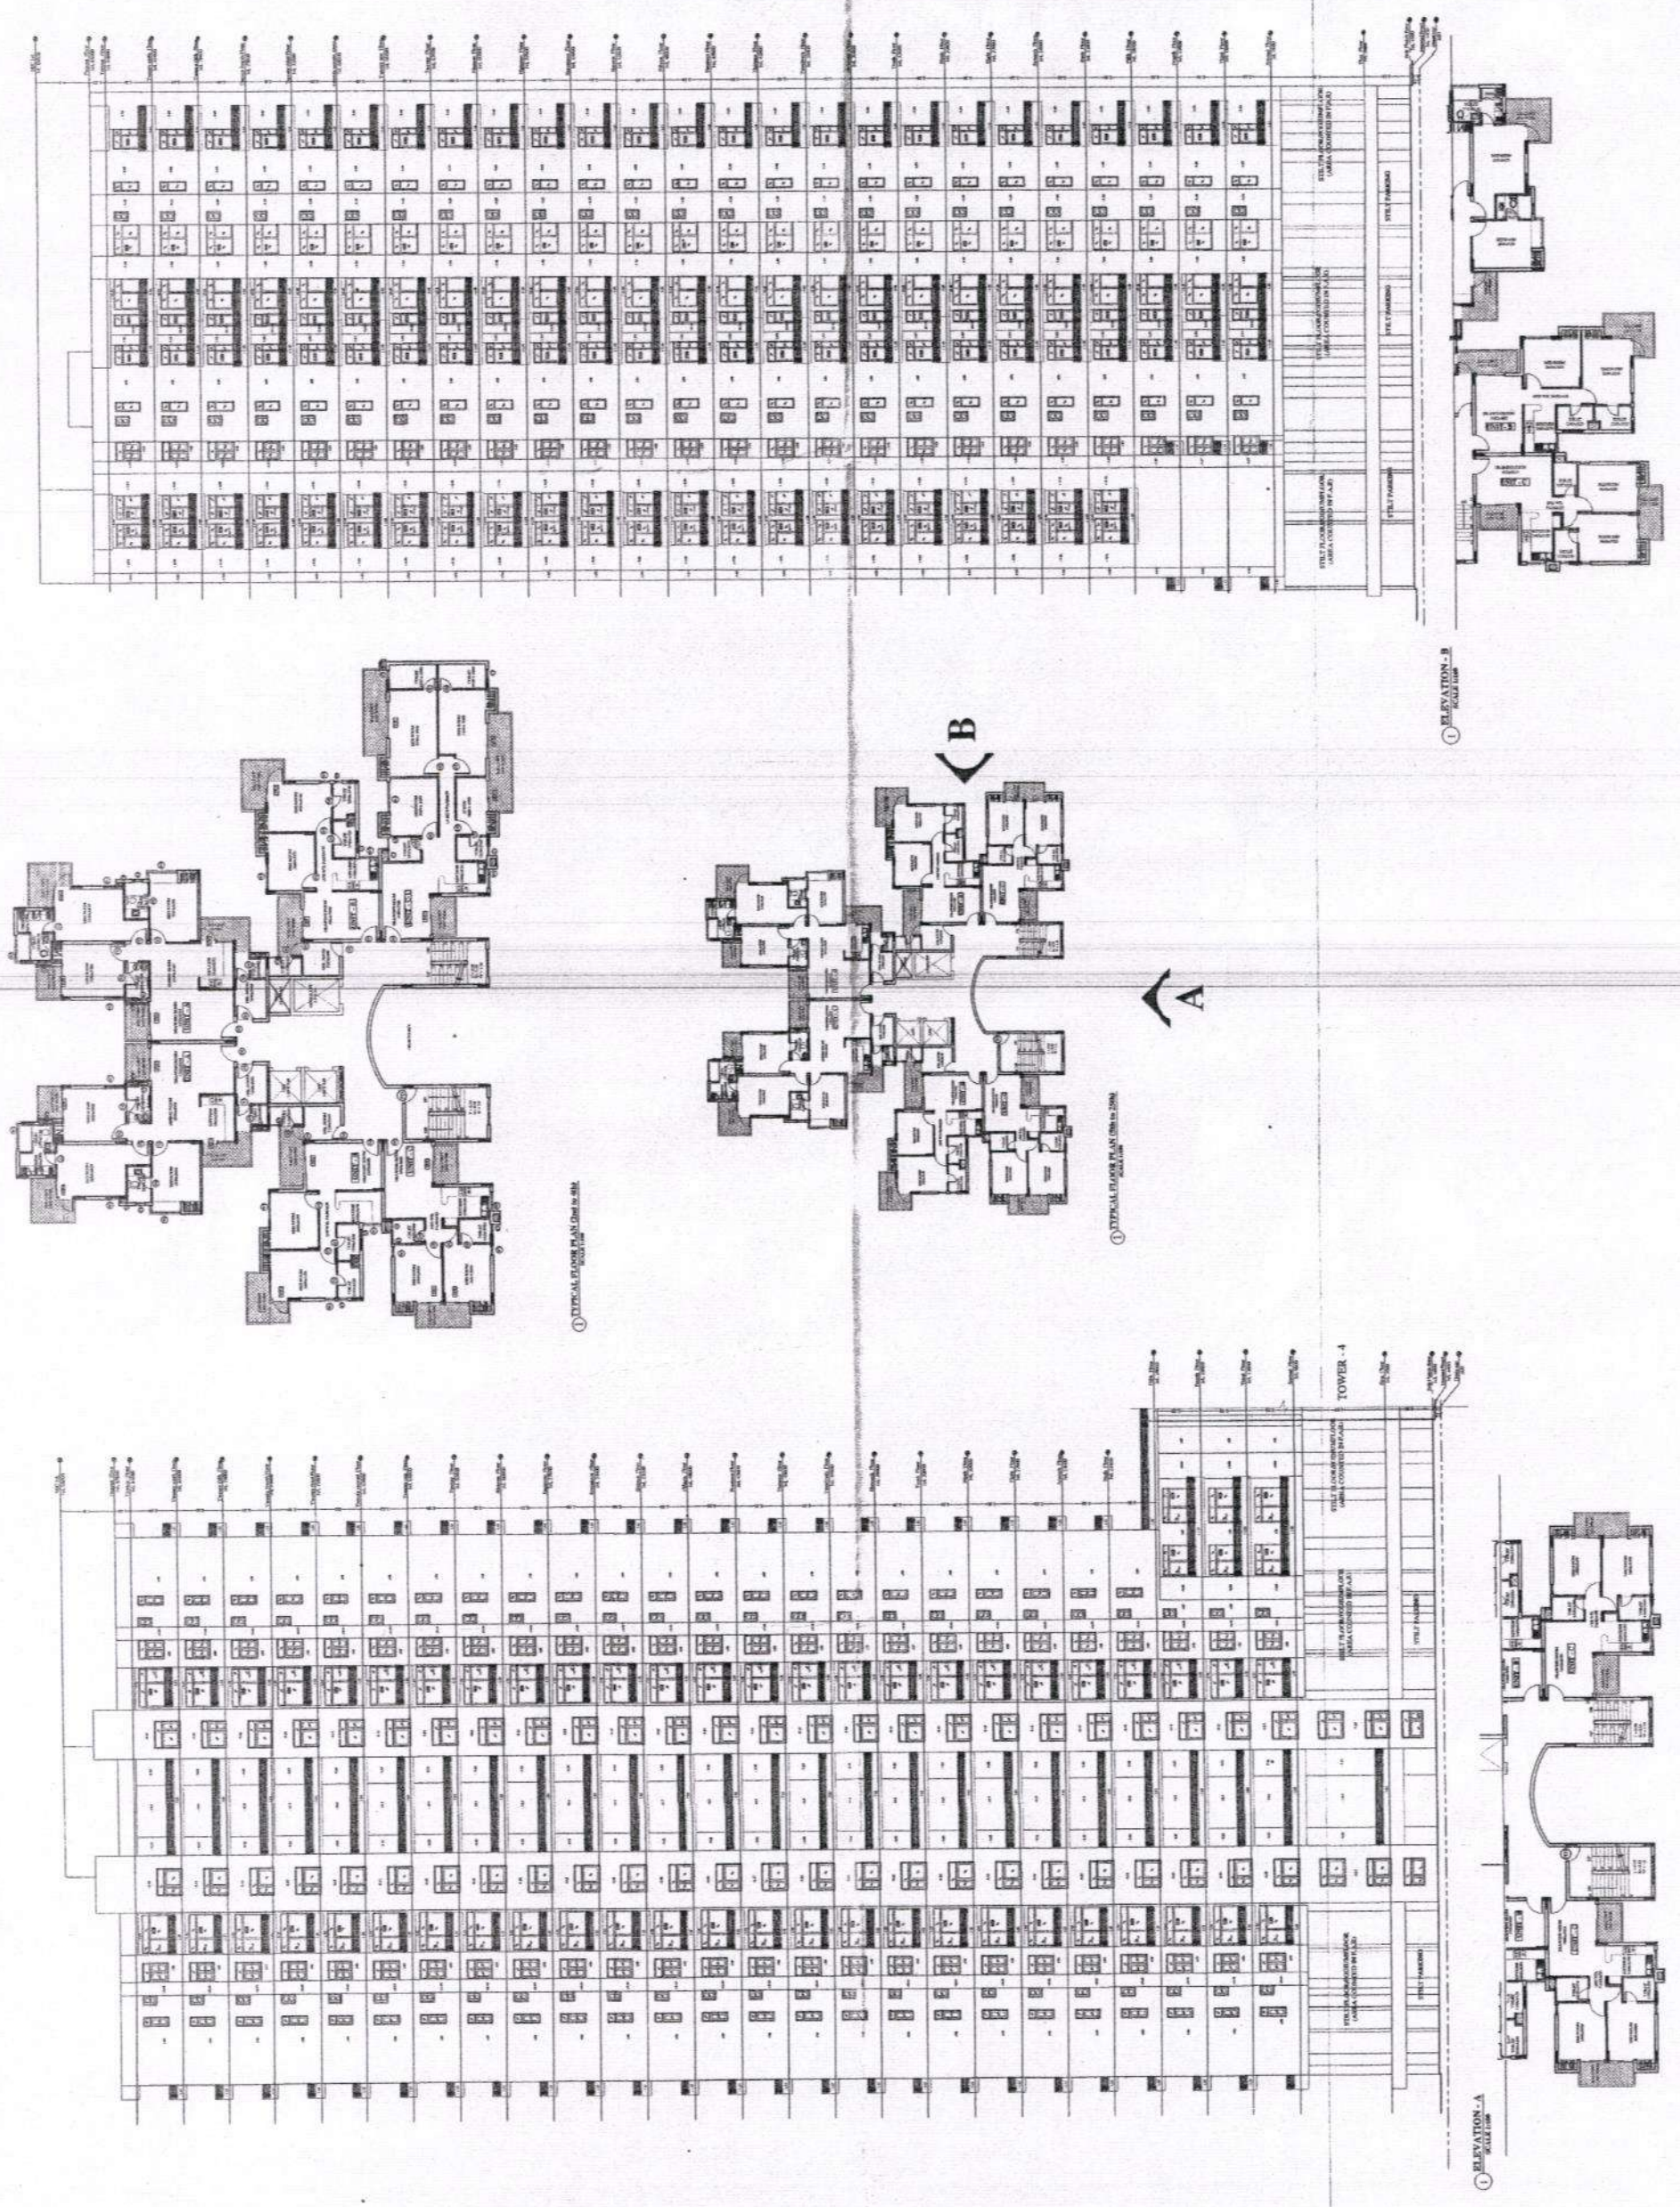

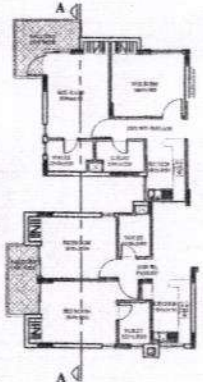
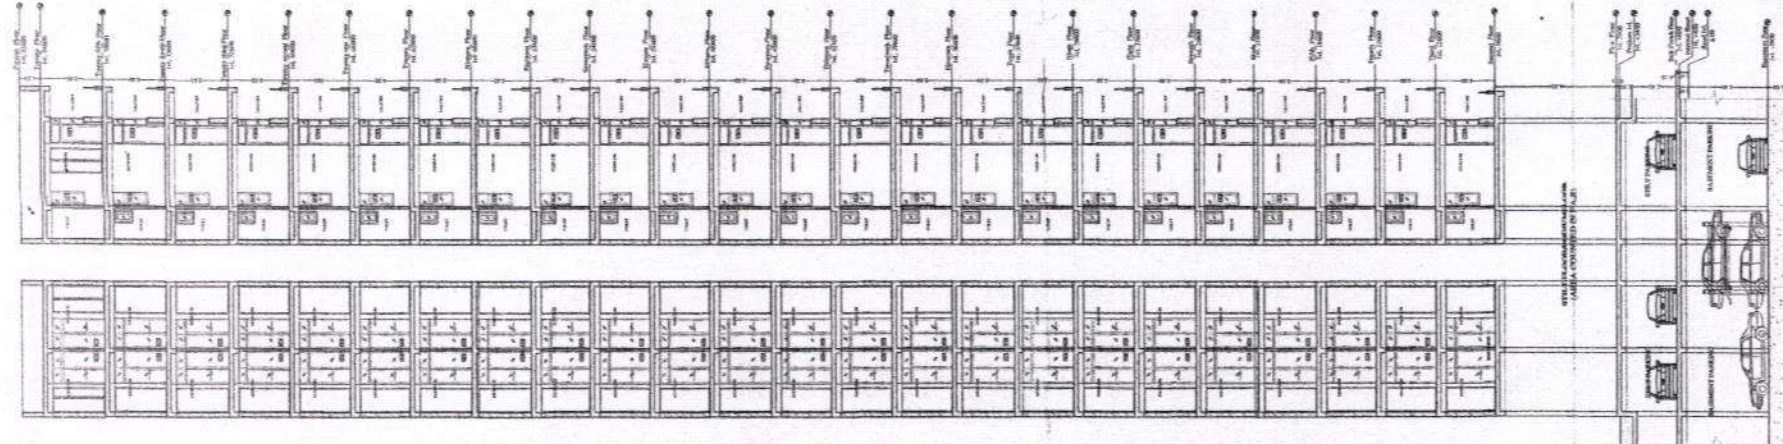


SECTION - A-A
SCALE 1:50

① TYPICAL FLOOR PLAN (Grid to 4th)
SCALE 1:50

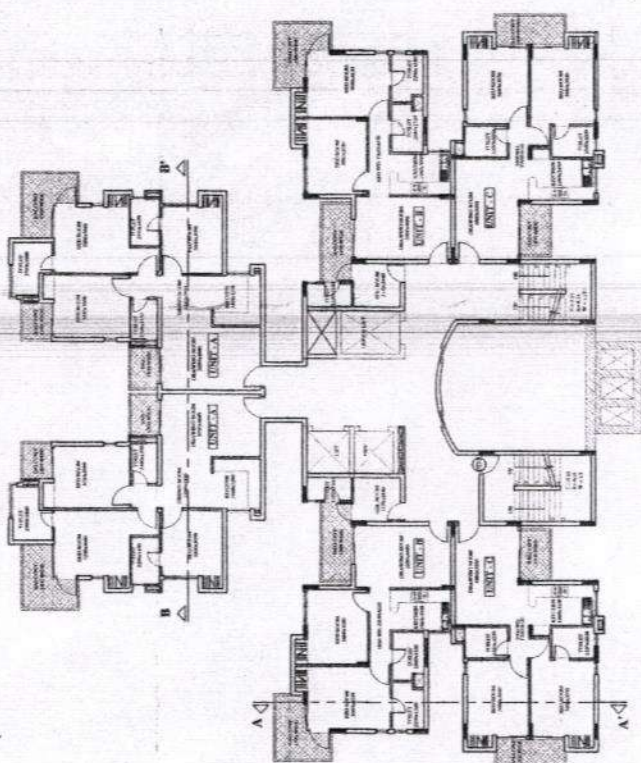

① TYPICAL FLOOR PLAN (Grid to 20th)
SCALE 1:50

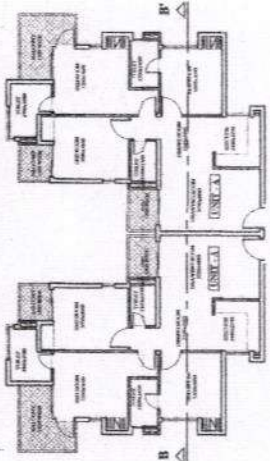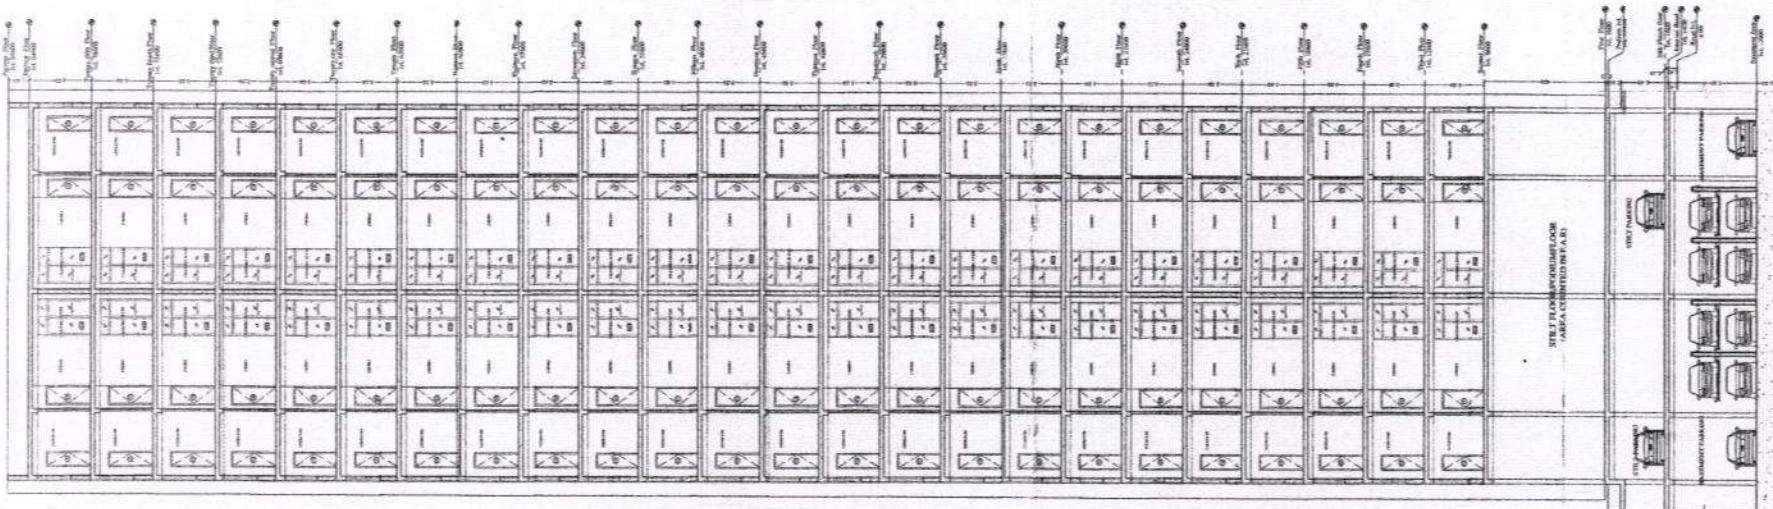

② SECTION - B-B
SCALE 1:50


NOTE
ALL DIMENSIONS ARE IN MM.

KEY PLAN

On 30/05/2014 at 8:36 AM
By: [Signature]
Checked: [Signature]
Approved: [Signature]

OWNER
RAVANA BUILDTECH PVT. LTD.
MCGRAW HILL CONSTRUCTION
A-128, SECT-43, NOIDA, U.P.

PROJECT TITLE
PROPOSED GROUP HOUSING FOR RAVANA BUILDTECH PVT. LTD. AT LAND ACQUISITION AREA 57, 58, 59, 1000.

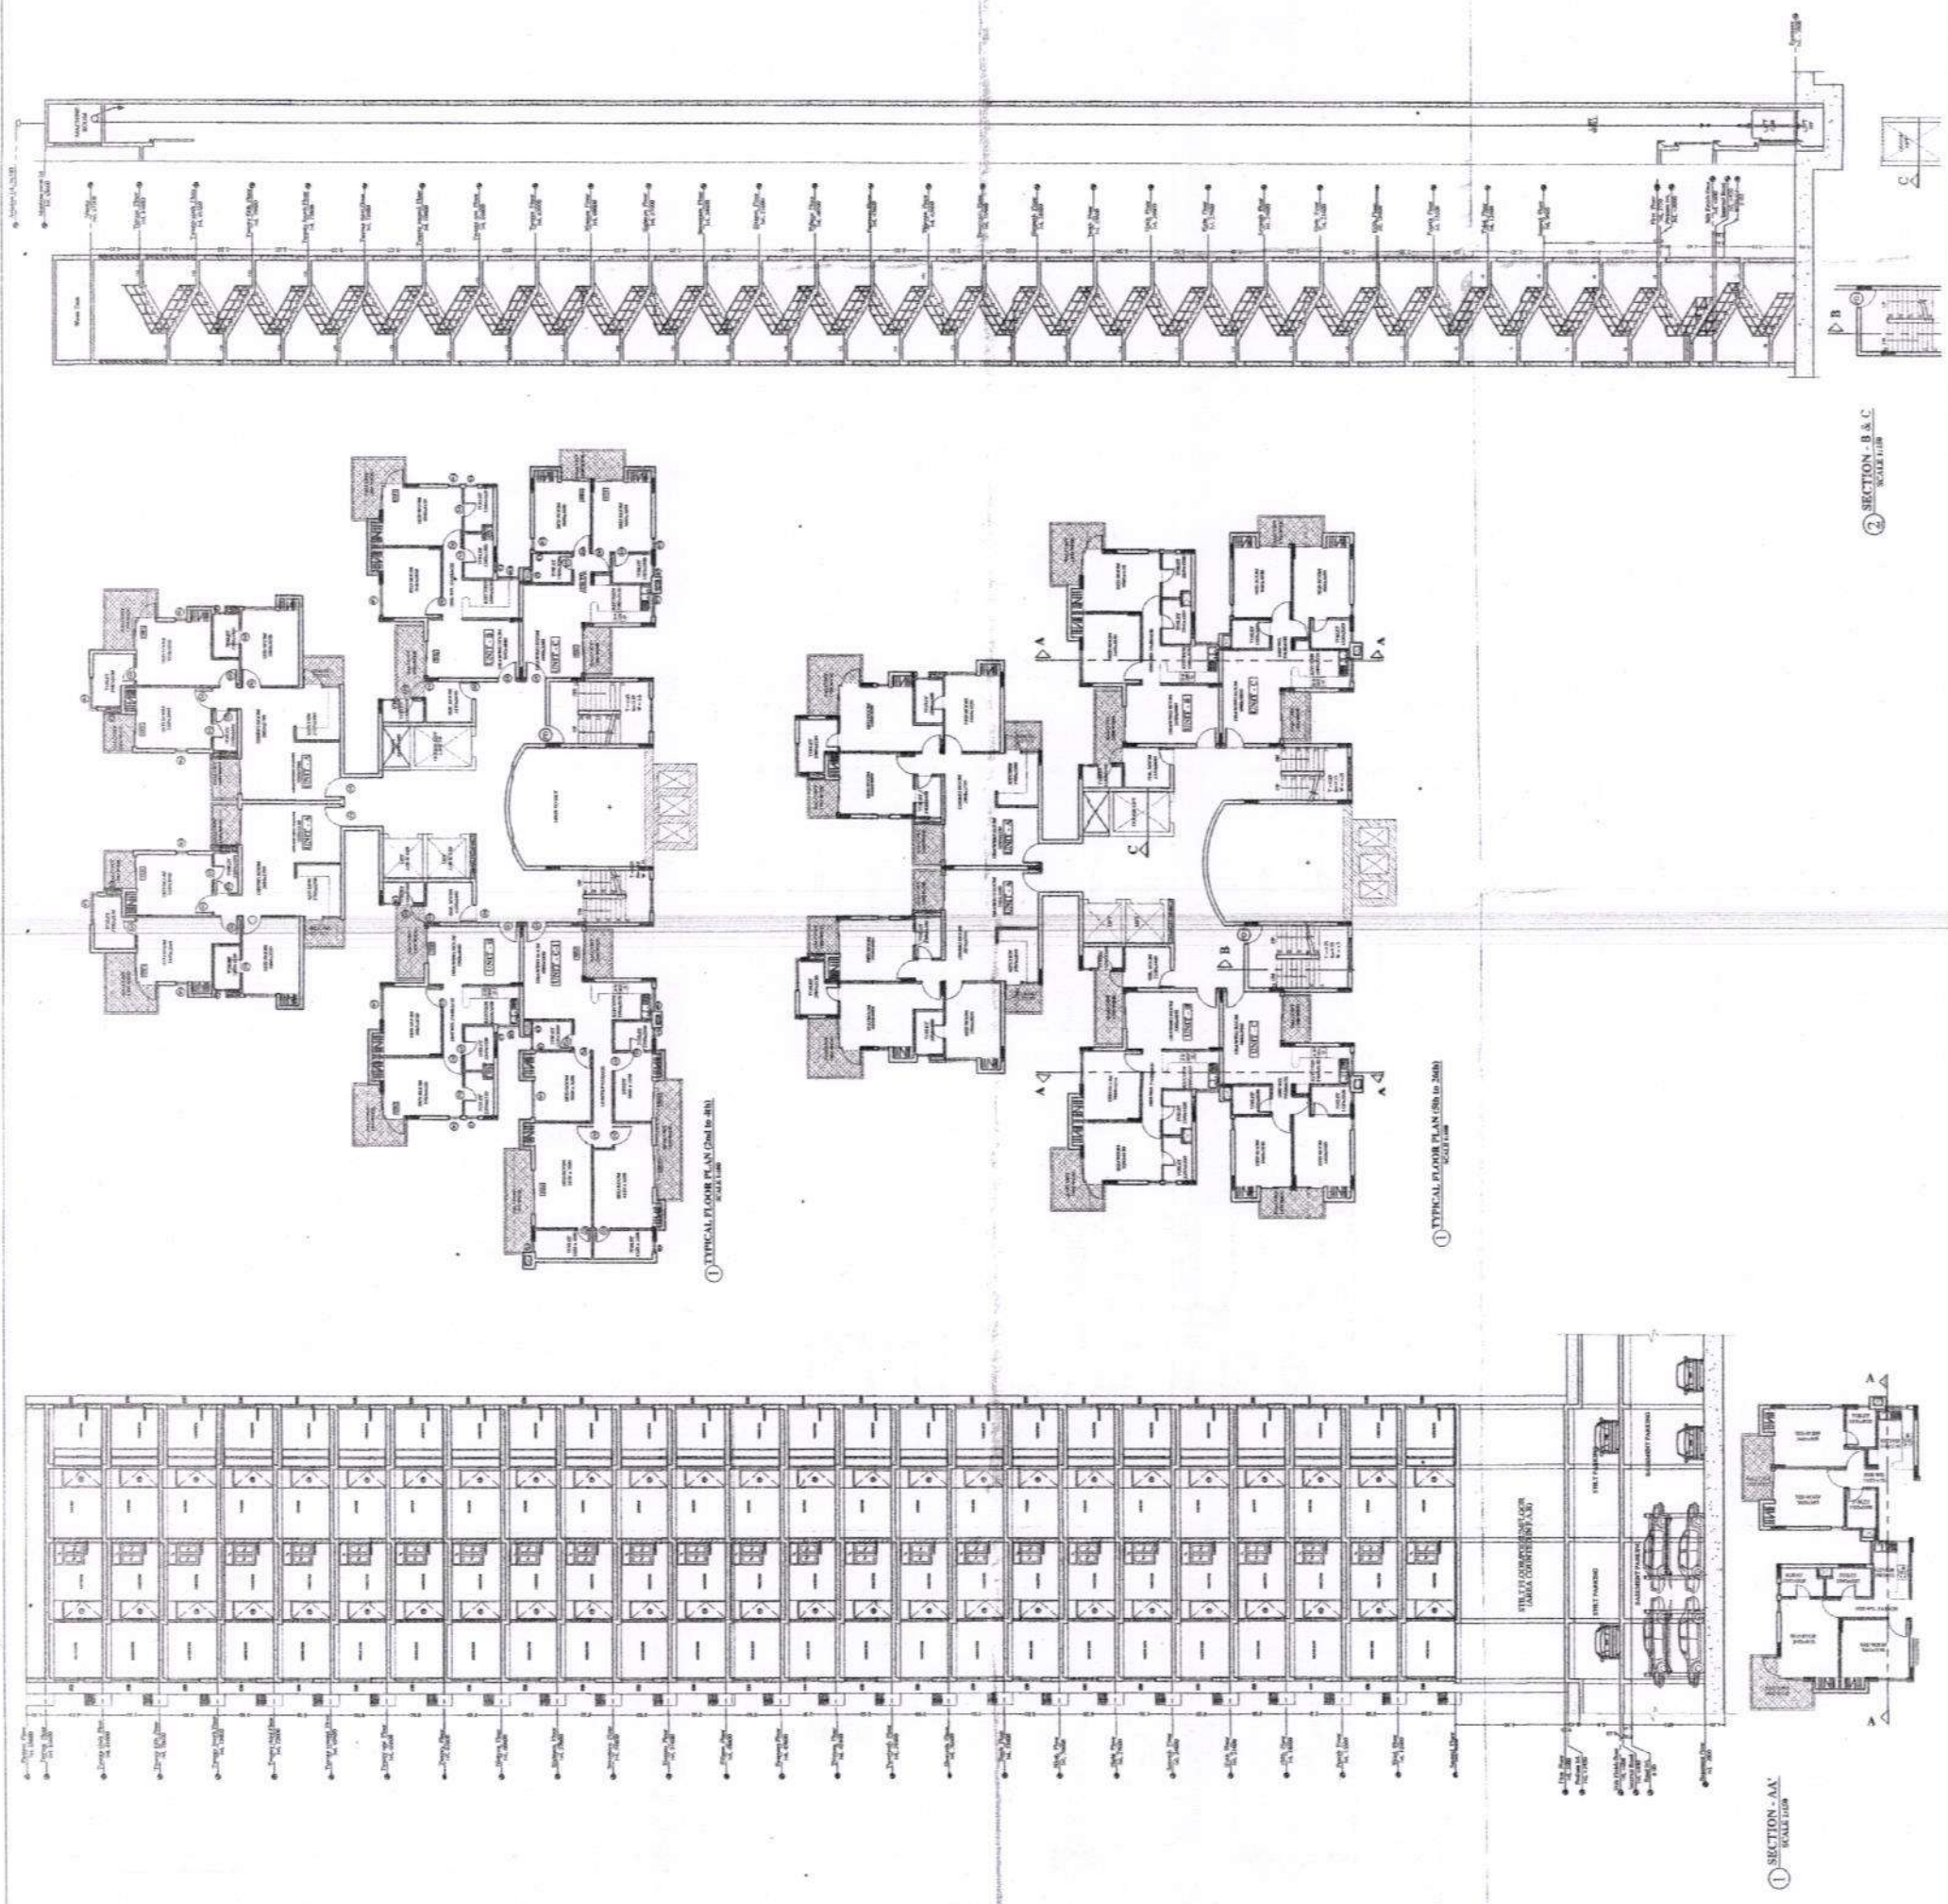

NOTE
ALL DIMENSIONS ARE IN MM

KEY PLAN
1:1000

OWNER: **For Asian Build Tech (P) Ltd**
THROUGH: **ARCAHUM GAG**
A-12, SECT-03, WDA, U.P.

PROJECT TITLE
PROPOSED GROUP HOUSING FOR ASIAN BUILDTECH
AT 12, SECT-03, WDA, U.P.

ARCHITECTS
KA KHARE
Associates
Architects, Engineers, Interiors
Plot No. 12, Sector-03, WDA, U.P.

DATE: 12th May 2014
SCALE: 1:100
DRAWN BY: [Signature]
CHECKED BY: [Signature]
REVISION: 15

NOTE

ALL DIMENSIONS ARE IN MM.

KEY PLAN

20.3.05/14/16 8026

14/11/2014

Namrata

Phd

14/11/2014




OWNER For Ratan Build Tech (P) Ltd.
PROJECT TITLE BRCAURAM CARGO THROUGH A-12B, SECT-63, NOKIA, U.P.

PROJECT TITLE INSURANCE GROUP BUILDING FOR RAYAL RADITCH PVT. LTD. AT LAND ADJACENT TO RAILWAY STATION AT PLOT NO. 94-910, GROUPED INDUSTRIAL ESTATE, U.P.


ARCHITECTS KA KHARE ASSOCIATES
Architects, Planners, Designers

PROJECT TITLE TOWER - 4 (S + 25)
(SECTIONS)


SCALE 1:100
DATE 12th Aug 2014
DRAWN BY
CHECKED BY
NO. 16

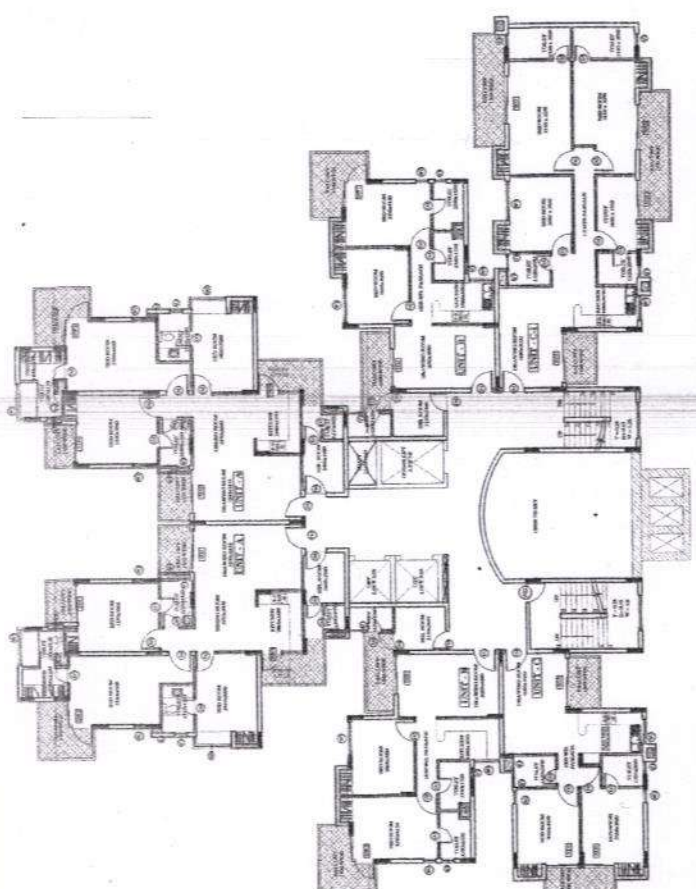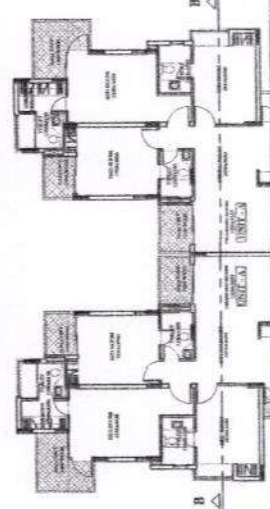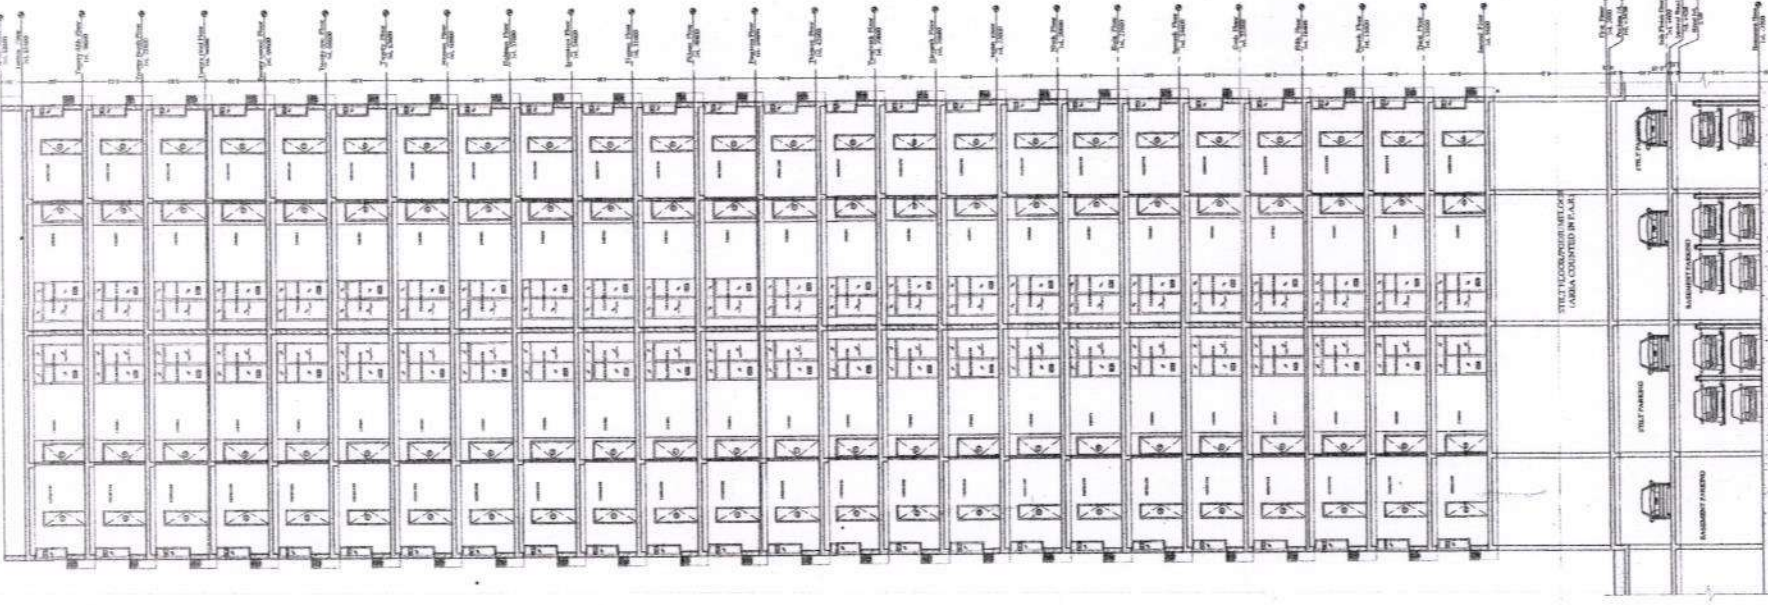

① TYPICAL FLOOR PLAN (2nd to 8th)
SCALE 1:100

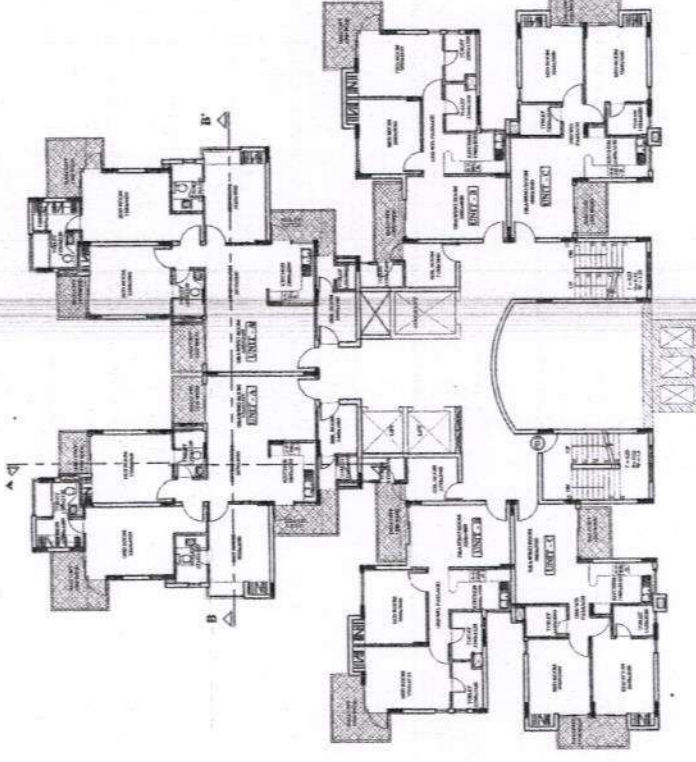

② TYPICAL FLOOR PLAN (9th to 25th)
SCALE 1:100

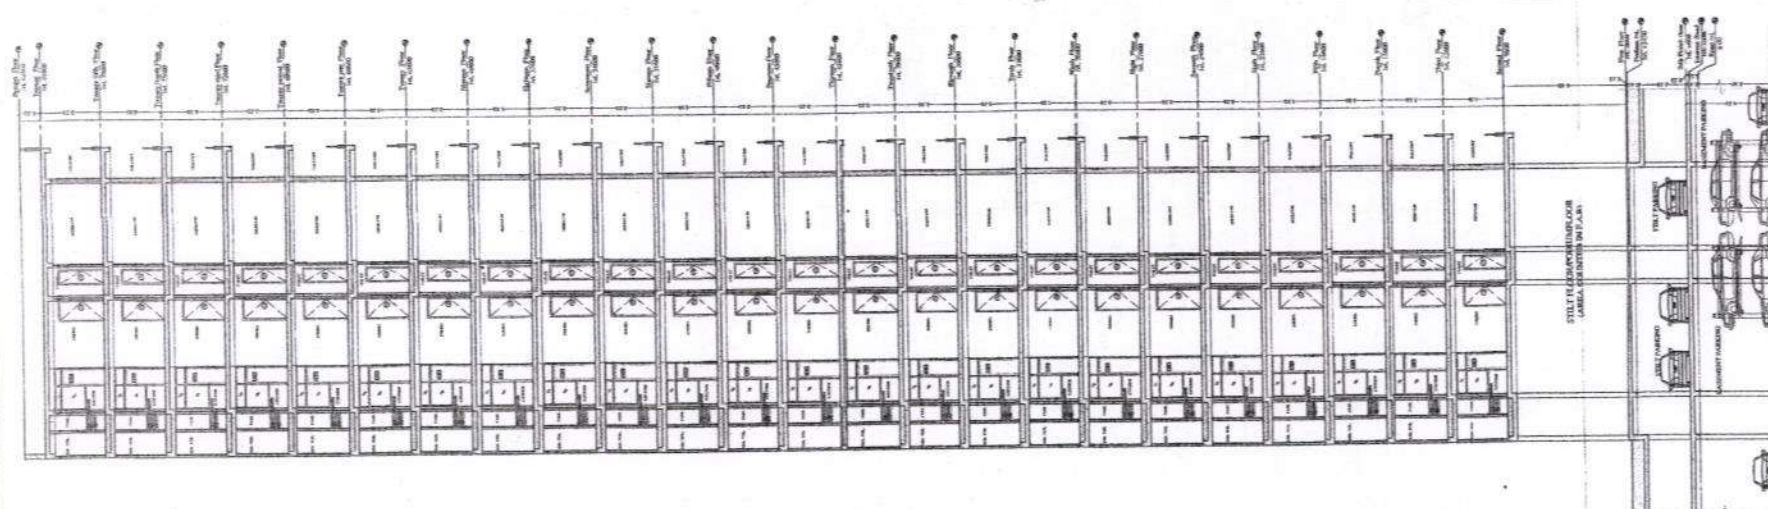

① SECTION - AA
SCALE 1:100

② SECTION - BB
SCALE 1:100

NOTE

ALL DIMENSIONS ARE IN MM.

KEY PLAN

80-35/10/14-80-14 14/10/2014

14/10/2014

14/10/2014

OWNER
For Ratan Build Tech (P) Ltd.
RATAN BUILDTECH PVT. LTD.
MR. RAJESH K. GARG
A-128, SECT-43, NOIDA, U.P.

PROJECT TITLE
IMPROVED GROUP HOUSING FOR RATAN BUILDTECH
PVT. LTD. AT LAND MEASURING 16854.57 SQ. MT. AT
A/GT NO. 01-014, GREATER NOIDA, WEST, U.P.




ARCHITECTS
K.A. KHARE
ASSOCIATES
Architects, Planners, Designers
B-10, SECT-43, NOIDA, U.P.
PH: 0522-2817780

PROJECT FILE
TOWER - 3 (S + 26)
(SECTIONS)


SCALE 1:100 DATE 12th Aug 2014

SHEET NO. 16


REVISION

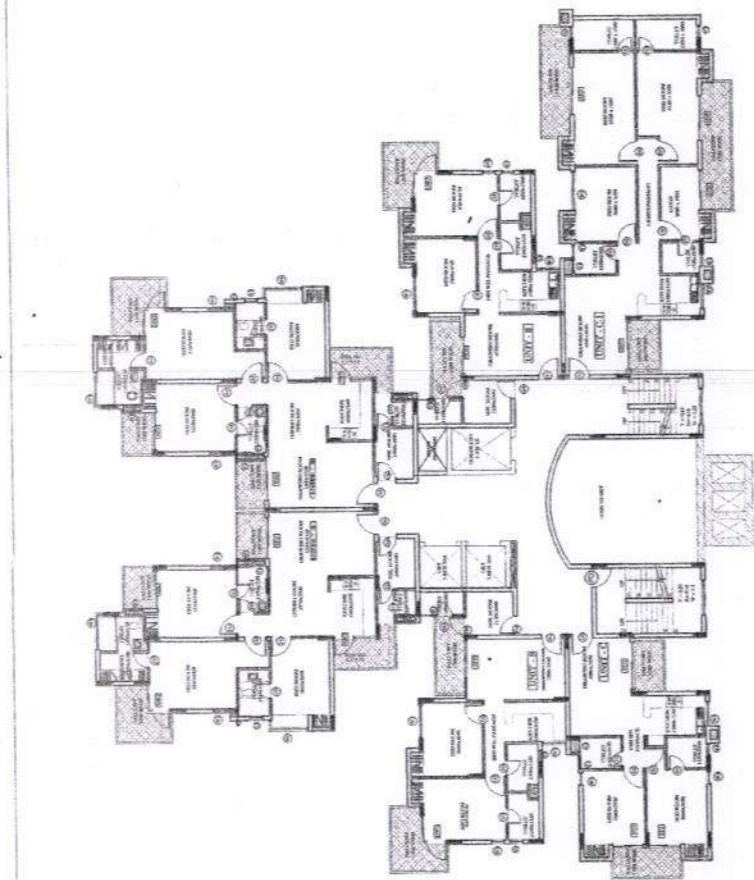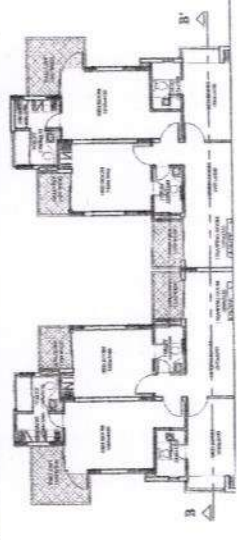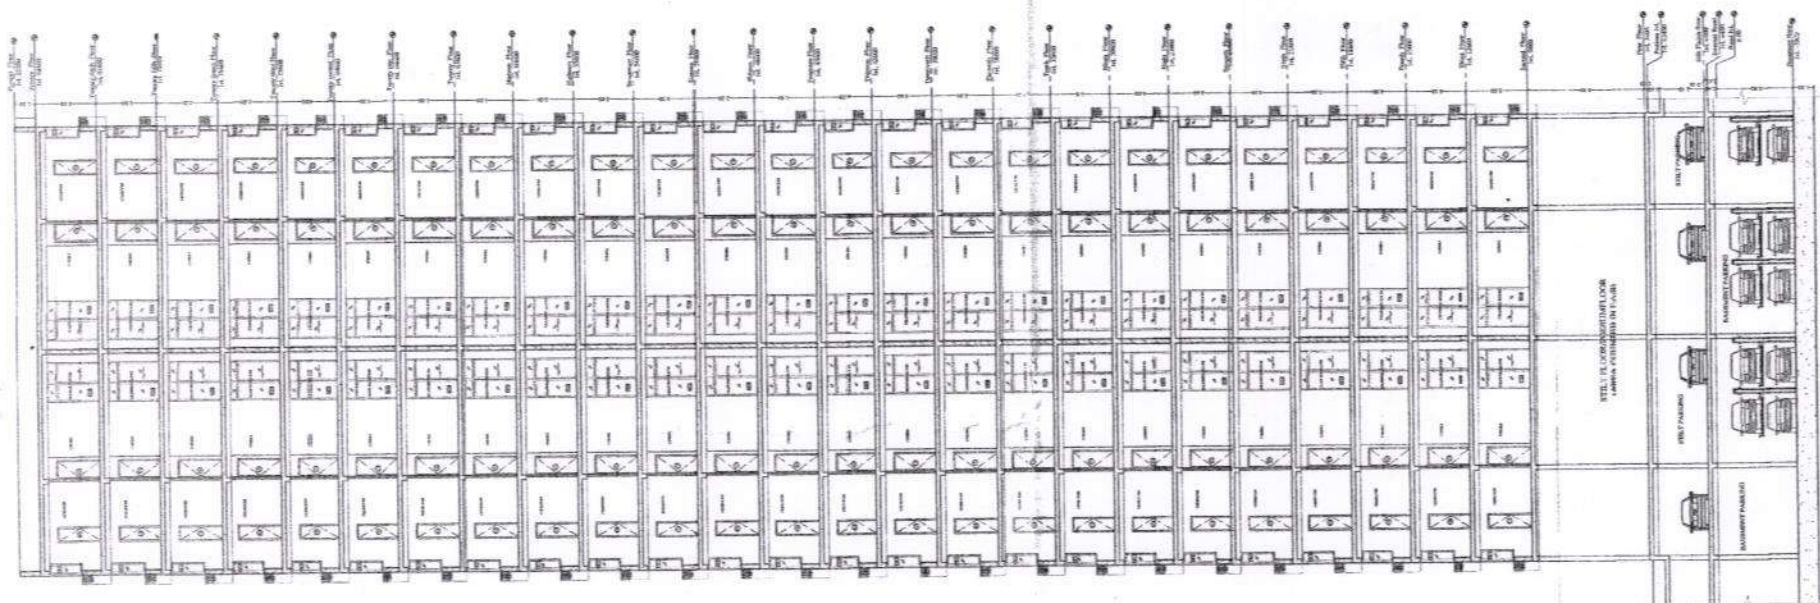

① TYPICAL FLOOR PLAN (ONE OF MANY)

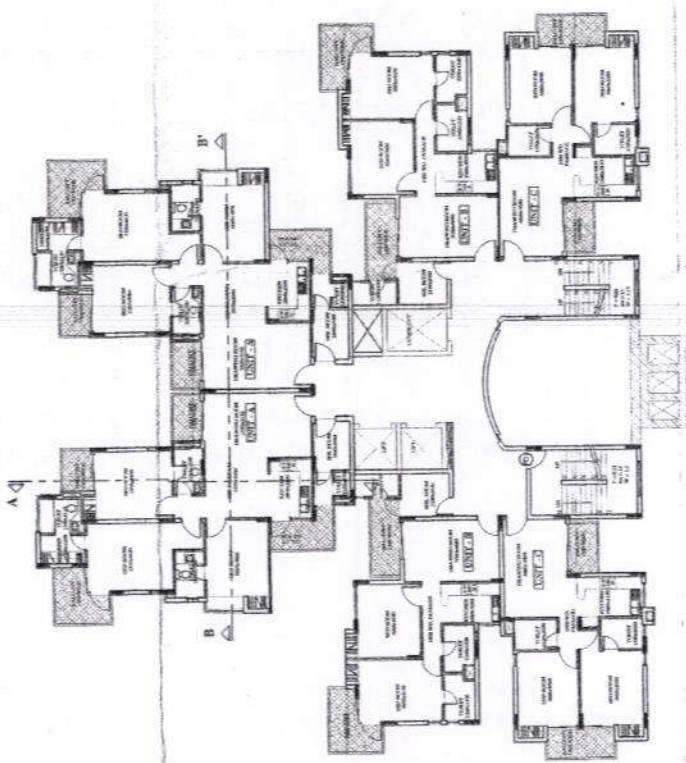

② TYPICAL FLOOR PLAN (ONE OF MANY)

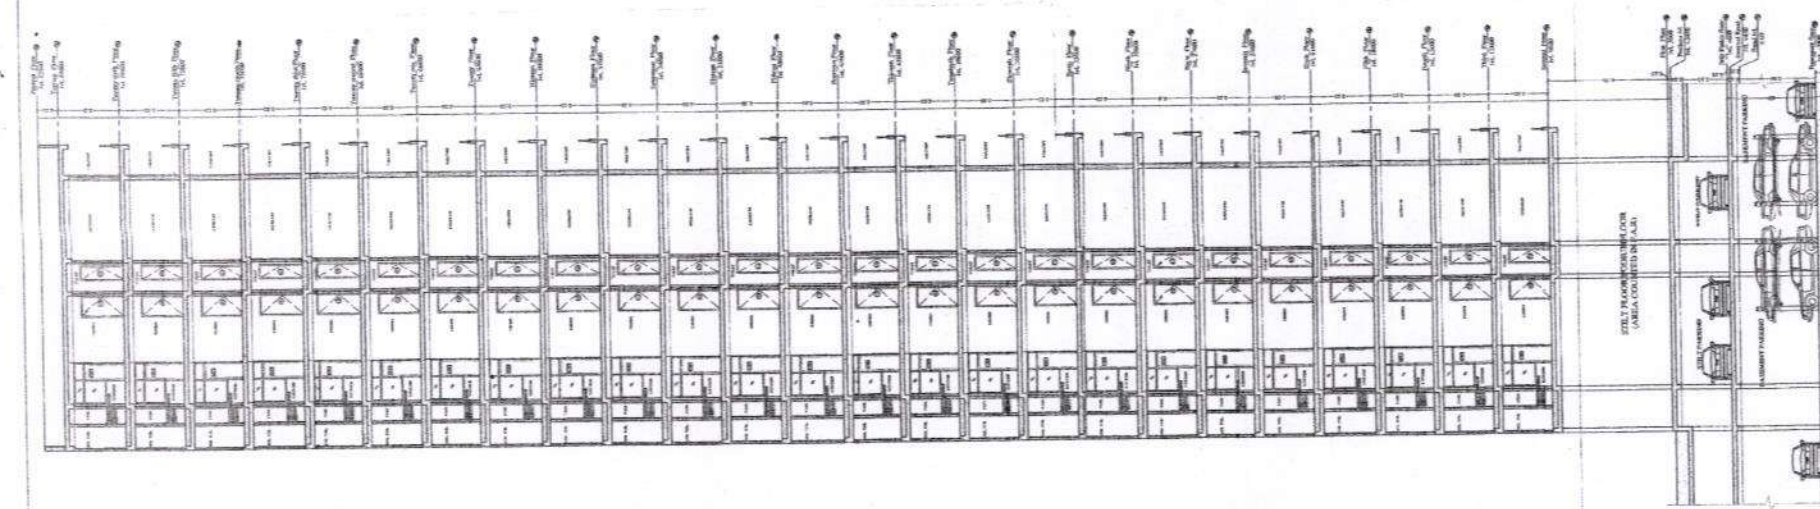

① SECTION - AA

② SECTION - BB