



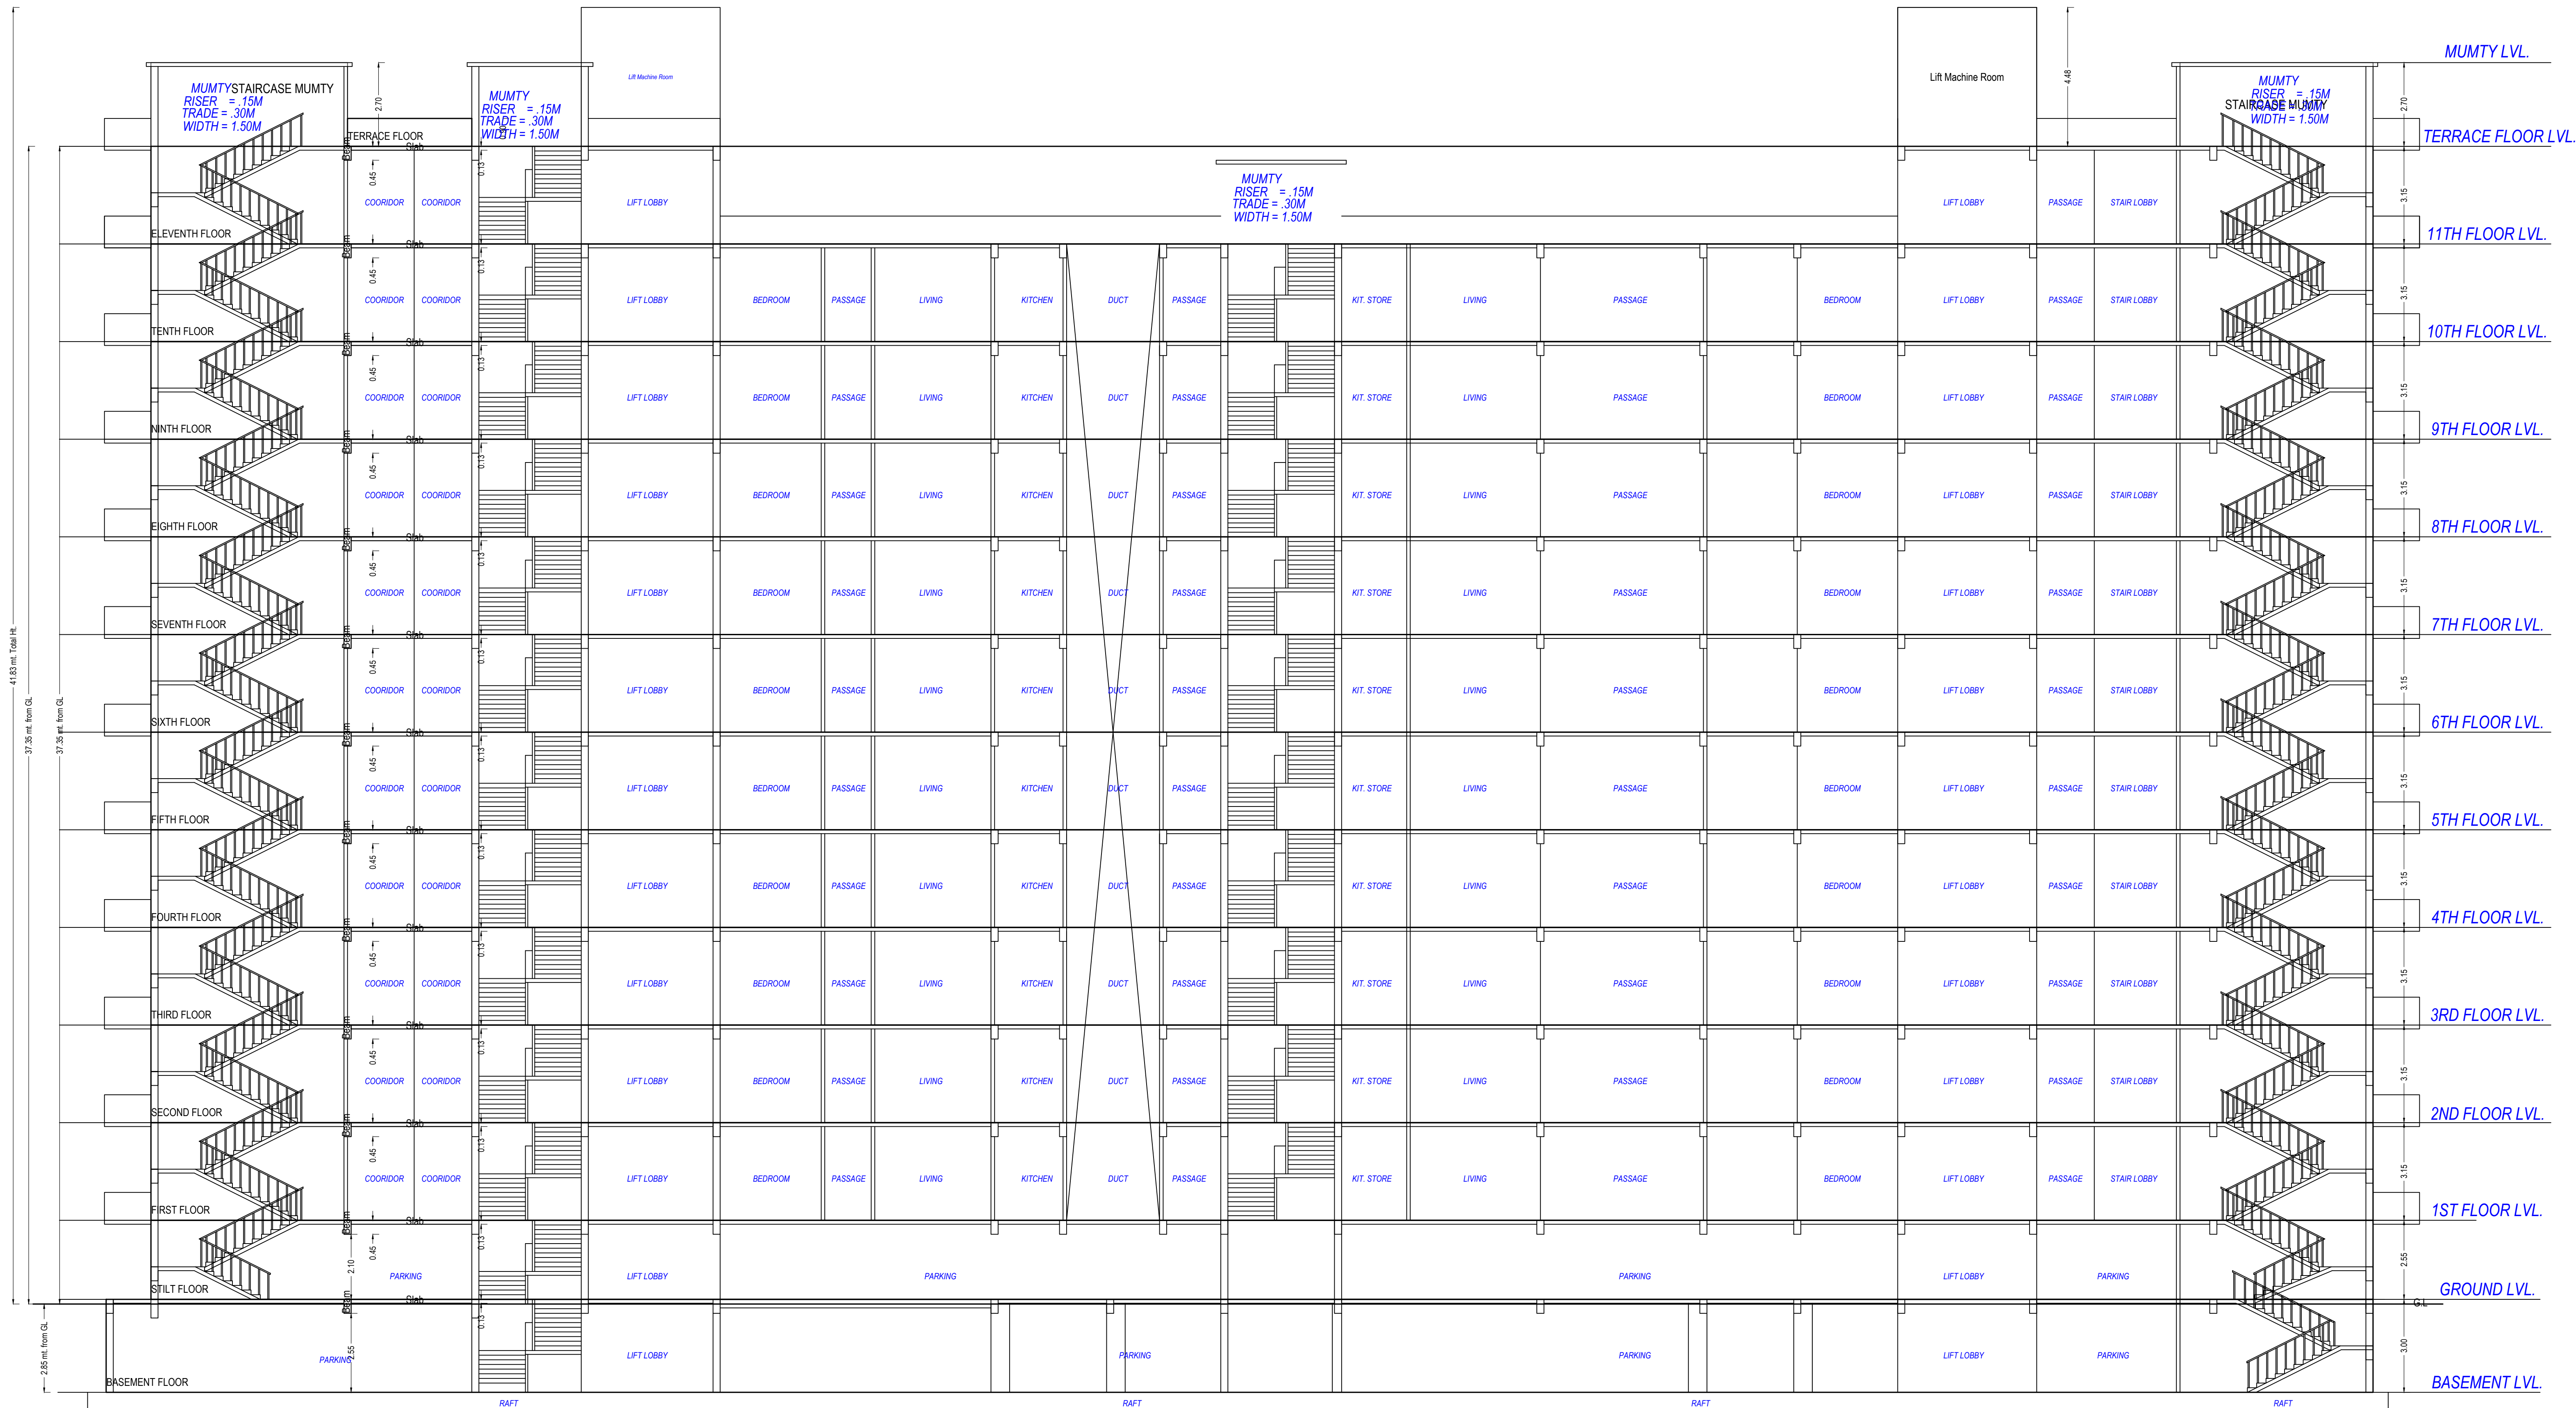

SECTION AT AA

OWNER'S NAME AND SIGNATURE

RAJENDRA PRASAD SINGH, awadhparasphase3@gmail.com, 7081200005
SURENDRA NARAYAN SINGH, awadhparasphase3@gmail.com, 7081200005
SHIV KUMAR SINGH, awadhparasphase3@gmail.com, 7081200005
NISHA DEVI, awadhparasphase3@gmail.com, 7081200005
DEEPAK SINGH, awadhparasphase3@gmail.com, 7081200005
GIRISH KUMARI, awadhparasphase3@gmail.com, 7081200005
PRAMODKUMAR RAI, awadhparasphase3@gmail.com, 7081200005
LOVKUSH SINGH, awadhparasphase3@gmail.com, 7081200005
AWADH BUILDCON THROUGH DIRECTOR SUSHIL KUMAR RAI, awadhparasphase3@gmail.com, 7081200005

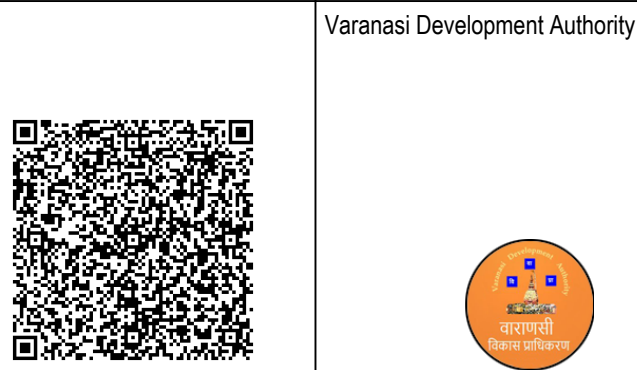

Building Plan Application Number
VDA/BP/22-23/0188

Sanctioned On
05 Mar 2025

Valid Till
28 Mar 2030

Approved By
PULKIT GARG (Vice Chairman)

Examined By
Shivaji Mishra (Assistant Engineer)

PRABHAT KUMAR (Executive Engineer/ Town Planner)


PRABHAT KUMAR (Chief Town Planner)

VED PRAKASH MISHRA (Secretary)


PULKIT GARG (Vice Chairman)



ELEVATION

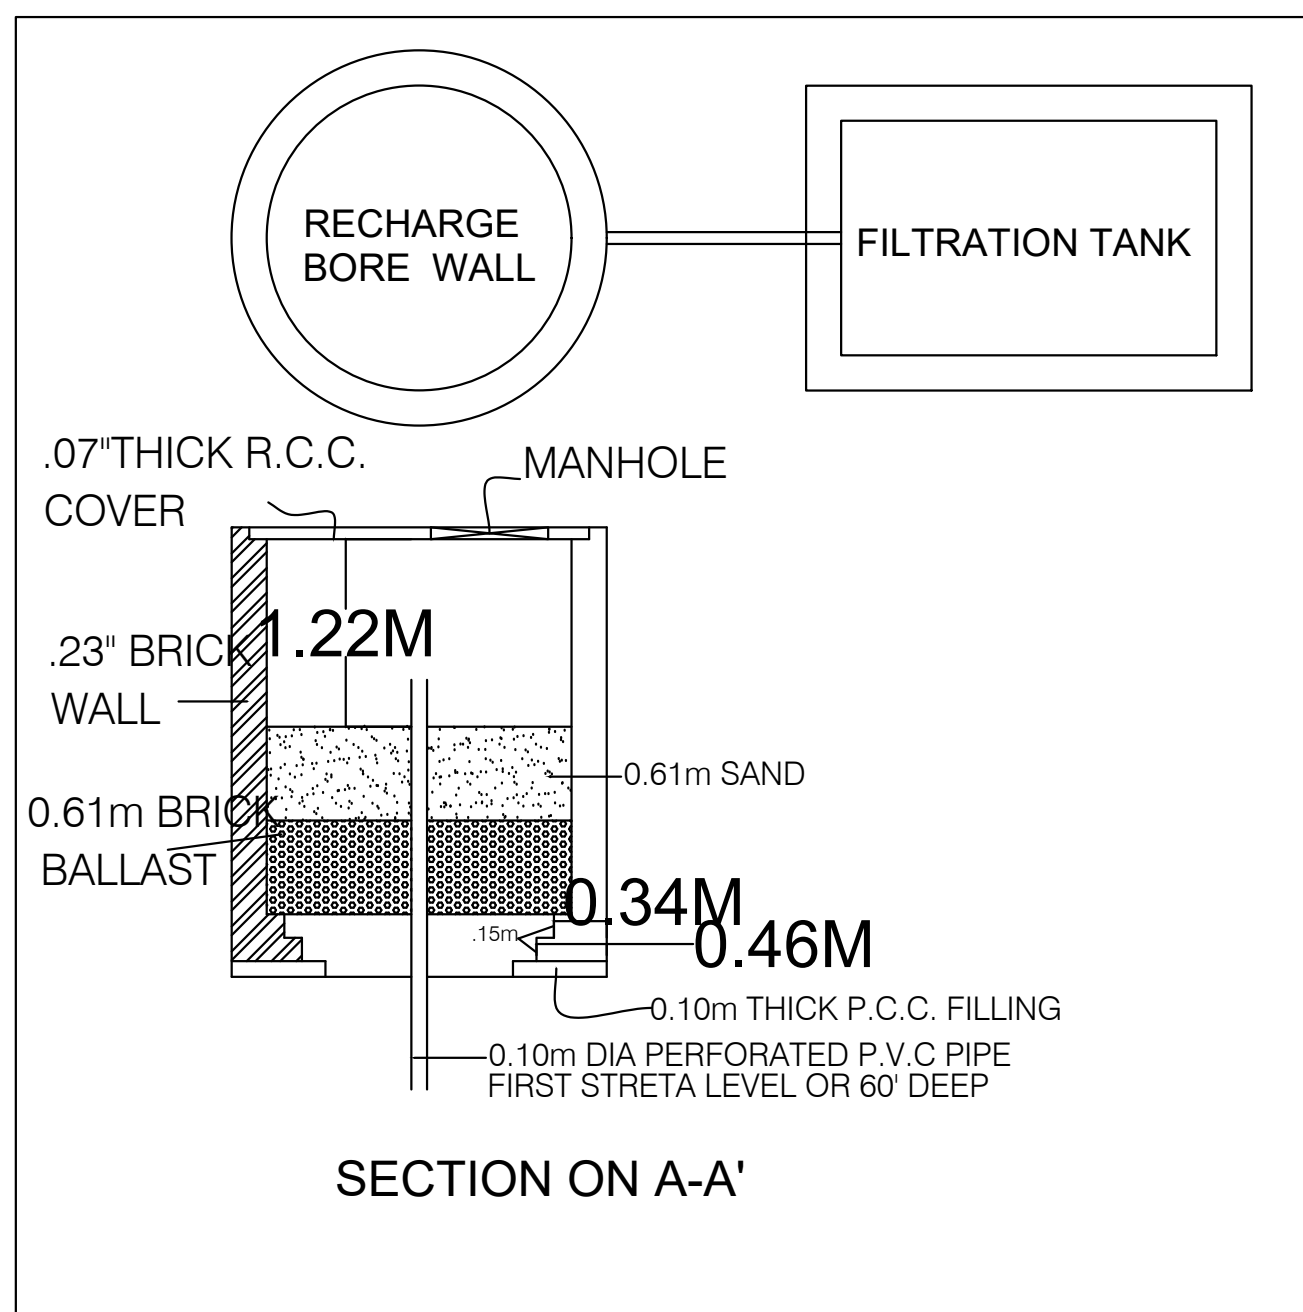

RAIN WATER HARVESTING SECTION PLAN

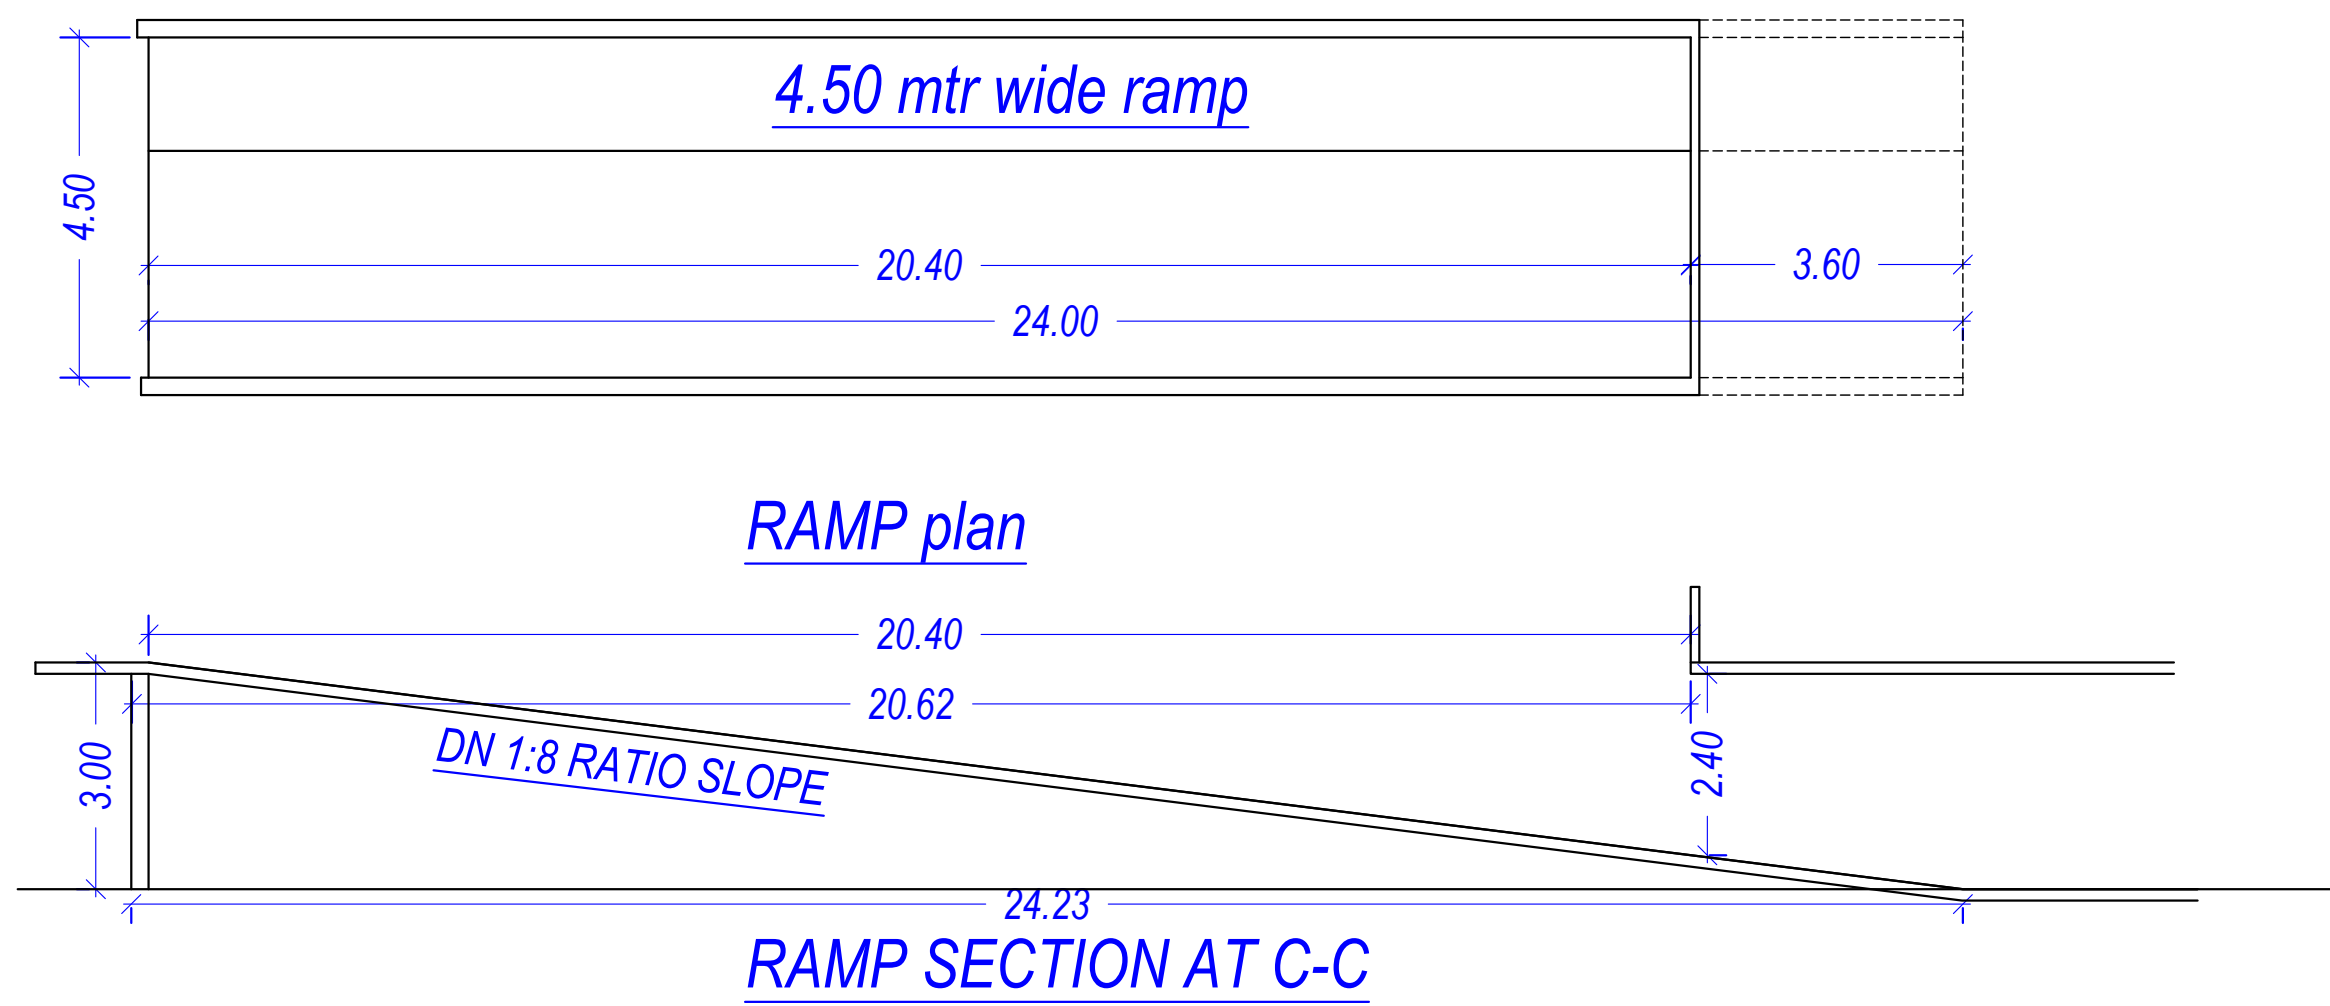

Note: - 1) This drawing is prepared as per the current prevailing Building Bye Laws.
2) If Map sanctioned is used for purpose anything other than stated in application will lead to rejection of Map.

OWNERS NAME AND SIGNATURE

RAJENDRA PRASAD SINGH, awadhparasphase3@gmail.com, 7081200005
SURENDRA NARAYAN SINGH, awadhparasphase3@gmail.com, 7081200005
SHIV KUMAR SINGH, awadhparasphase3@gmail.com, 7081200005
NISHA DEVI, awadhparasphase3@gmail.com, 7081200005
DEEPAK SINGH, awadhparasphase3@gmail.com, 7081200005
GIRISH KUMARI, awadhparasphase3@gmail.com, 7081200005
PRAMODKUMAR RAI, awadhparasphase3@gmail.com, 7081200005
LOVKUSH SINGH, awadhparasphase3@gmail.com, 7081200005
AWADH BUILDCON THROUGH DIRECTOR SUSHIL KUMAR RAI, awadhparasphase3@gmail.com, 7081200005

10005

10005

Varanasi Development Authority

Building Plan Application Number
VDA/BP/22-23/0188
Sanctioned On
05 Mar 2025
Valid Till
28 Mar 2030
Approved By
PULKIT GARG (Vice Chairman)
Examined By
Shivaji Mishra (Assistant Engineer)

PRABHAT KUMAR (Executive Engineer/ Town Planner)
PRABHAT KUMAR (Chief Town Planner)
VED PRAKASH MISHRA (Secretary)
PULKIT GARG (Vice Chairman)




Note: - 1) This drawing is prepared as per the current prevailing Building Bye Laws.
2) If Map sanctioned is used for purpose anything other than stated in application will lead to rejection of Map.

Total Plot Area: -	6529.21	Total FAR Area: -	17334.86
Total Coverage Area: -	1741.55	Total BUA Area: -	25796.14

OWNER'S NAME AND SIGNATURE

RAJENDRA PRASAD SINGH, awadhparadisephase3@gmail.com, 7081200005
SURENDRA NARAYAN SINGH, awadhparadisephase3@gmail.com, 7081200005
SHIV KUMAR SINGH, awadhparadisephase3@gmail.com, 7081200005
NISHA DEVI, awadhparadisephase3@gmail.com, 7081200005
DEEPAK SINGH, awadhparadisephase3@gmail.com, 7081200005
GIRISH KUMARI, awadhparadisephase3@gmail.com, 7081200005
PRAMODKUMAR RAI, awadhparadisephase3@gmail.com, 7081200005
LOVKUSH SINGH, awadhparadisephase3@gmail.com, 7081200005
AWADH BUILDCON THROUGH DIRECTOR SUSHIL KUMAR RAI, awadhparadisephase3@gmail.com, 7081200005

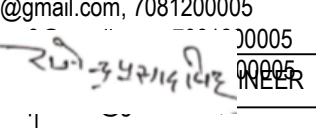
RAJENDRA PRASAD SINGH
7081200005



Varanasi Development Authority

Building Plan Application Number

VDA/BP/22-23/0188

Sanctioned On

05 Mar 2025

Valid Till

28 Mar 2030

Approved By

PULKIT GARG (Vice Chairman)

Examined By

Shivaji Mishra (Assistant Engineer)

PRABHAT KUMAR (Executive Engineer/ Town Planner)

PRABHAT KUMAR (Chief Town Planner)

VED PRAKASH MISHRA (Secretary)

PULKIT GARG (Vice Chairman)



Note: - 1) This drawing is prepared as per the current prevailing Building Bye Laws.
2) If Map sanctioned is used for purpose anything other than stated in application will lead to rejection of Map.

Total Plot Area: -	6529.21	Total FAR Area: -	17334.86
Total Coverage Area: -	1741.55	Total BUA Area: -	25796.14

OWNER'S NAME AND SIGNATURE

RAJENDRA PRASAD SINGH, awadhparadise3@gmail.com, 7081200005
SURENDRA NARAYAN SINGH, awadhparadise3@gmail.com, 7081200005
SHIV KUMAR SINGH, awadhparadise3@gmail.com, 7081200005
NISHA DEVI, awadhparadise3@gmail.com, 7081200005
DEEPAK SINGH, awadhparadise3@gmail.com, 7081200005
GIRISH KUMARI, awadhparadise3@gmail.com, 7081200005
PRAMODKUMAR RAI, awadhparadise3@gmail.com, 7081200005
LOVKUSH SINGH, awadhparadise3@gmail.com, 7081200005
AWADH BUILDCON THROUGH DIRECTOR SUSHIL KUMAR RAI, awadhparadise3@gmail.com, 7081200005



Varanasi Development Authority

Building Plan Application Number
VDA/BP/22-23/0188

Sanctioned On
05 Mar 2025

Valid Till
28 Mar 2030

Approved By
PULKIT GARG (Vice Chairman)

Examined By
Shivaji Mishra (Assistant Engineer)

PRABHAT KUMAR (Executive Engineer/ Town Planner)

PRABHAT KUMAR (Chief Town Planner)

VED PRAKASH MISHRA (Secretary)

PULKIT GARG (Vice Chairman)



TYPICAL - 1, 2, 3, 4, 5, 6, 7, 8, 9 & 10 FLOOR PLAN
(Proposed)
(SCALE 1:100)

Note: - 1) This drawing is prepared as per the current prevailing Building Bye Laws.
2) If Map sanctioned is used for purpose anything other than stated in application will lead to rejection of Map.

Total Plot Area: -	6529.21	Total FAR Area: -	17334.86
Total Coverage Area: -	1741.55	Total BUA Area: -	25796.14

OWNER'S NAME AND SIGNATURE
RAJENDRA PRASAD SINGH, awadhparadisephase3@gmail.com, 7081200005
SURENDRA NARAYAN SINGH, awadhparadisephase3@gmail.com, 7081200005
SHIV KUMAR SINGH, awadhparadisephase3@gmail.com, 7081200005
NISHA DEVI, awadhparadisephase3@gmail.com, 7081200005
DEEPAK SINGH, awadhparadisephase3@gmail.com, 7081200005
GIRISH KUMARI, awadhparadisephase3@gmail.com, 7081200005
PRAMODKUMAR RAI, awadhparadisephase3@gmail.com, 7081200005
LOVKUSH SINGH, awadhparadisephase3@gmail.com, 7081200005
AWADH BUILDCON THROUGH DIRECTOR SUSHIL KUMAR RAI, awadhparadisephase3@gmail.com, 7081200005

Varanasi Development Authority



Building Plan Application Number
VDA/BP/22-23/0188

Sanctioned On
05 Mar 2025

Valid Till
28 Mar 2030

Approved By
PULKIT GARG (Vice Chairman)


Examined By
Shivaji Mishra (Assistant Engineer)

PRABHAT KUMAR (Executive Engineer/ Town Planner)

PRABHAT KUMAR (Chief Town Planner)

VED PRAKASH MISHRA (Secretary)

PULKIT GARG (Vice Chairman)

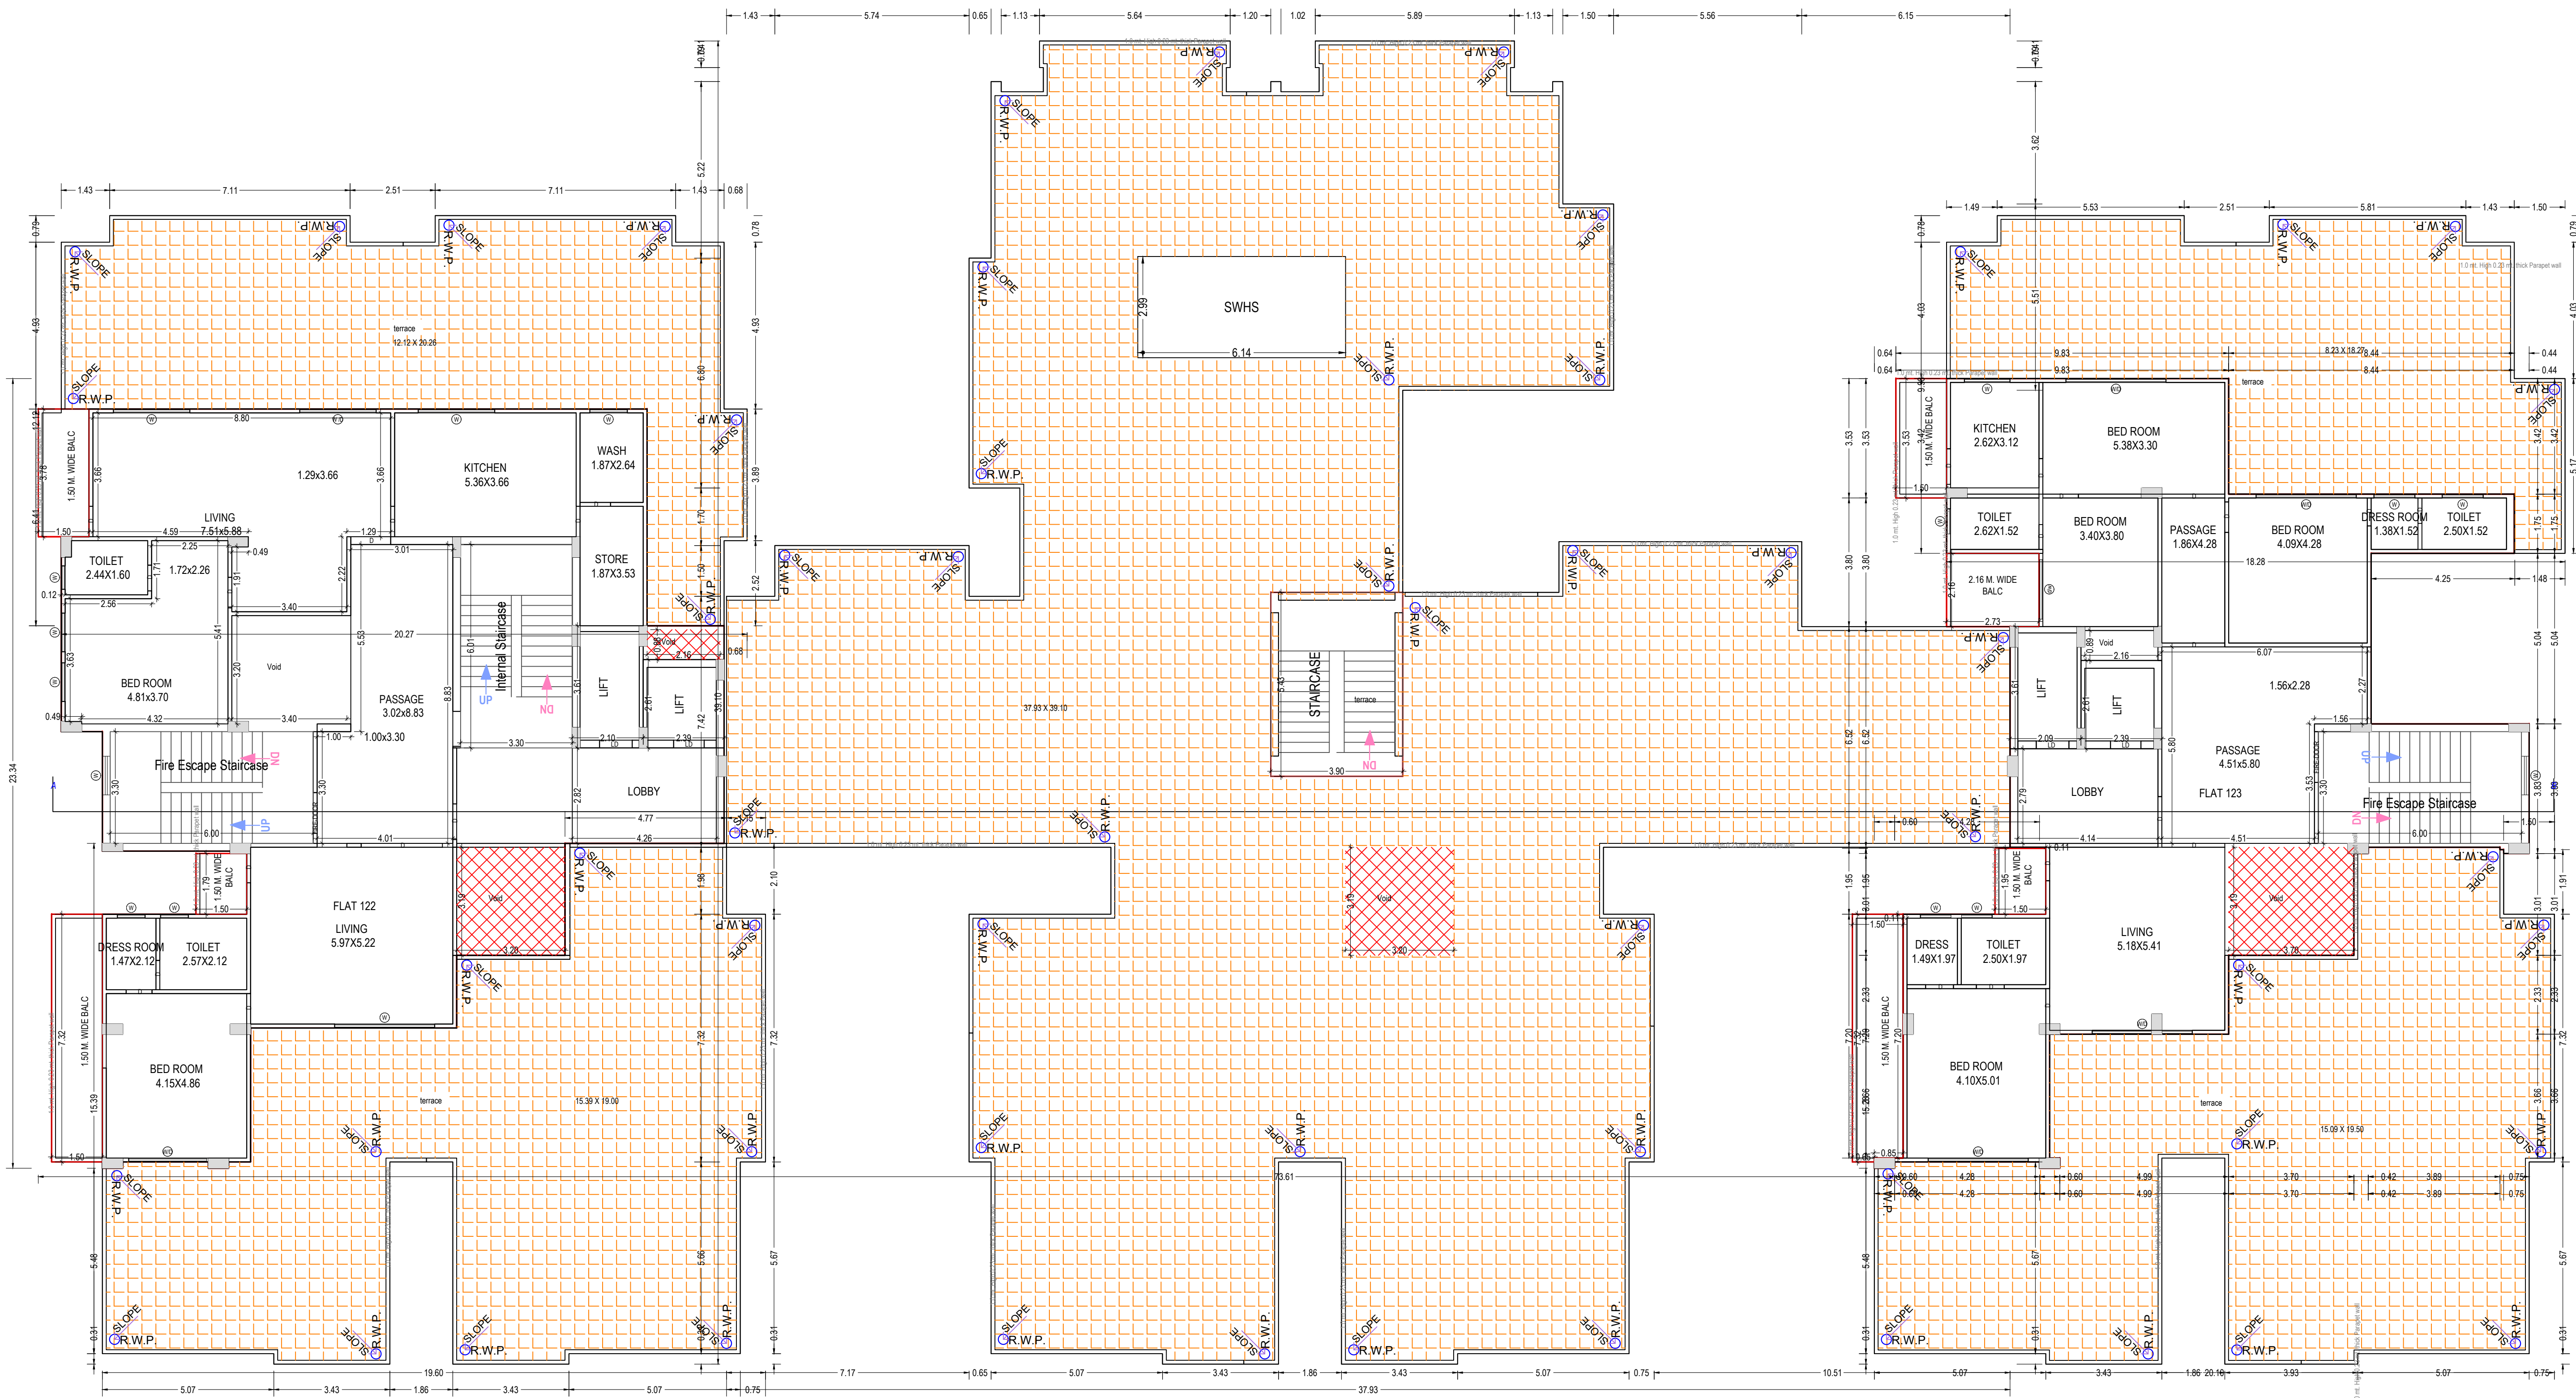

ELEVENTH FLOOR PLAN
(Proposed)
(SCALE 1:100)

Note: - 1) This drawing is prepared as per the current prevailing Building Bye Laws.
2) If Map sanctioned is used for purpose anything other than stated in application will lead to rejection of Map.

OWNER'S NAME AND SIGNATURE
RAJENDRA PRASAD SINGH, awadhparadise3@gmail.com, 7081200005
SURENDRA NARAYAN SINGH, awadhparadise3@gmail.com, 7081200005
SHIV KUMAR SINGH, awadhparadise3@gmail.com, 7081200005
NISHA DEVI, awadhparadise3@gmail.com, 7081200005
DEEPAK SINGH, awadhparadise3@gmail.com, 7081200005
GIRISH KUMARI, awadhparadise3@gmail.com, 7081200005
PRAMODKUMAR RAI, awadhparadise3@gmail.com, 7081200005
LOVKUSH SINGH, awadhparadise3@gmail.com, 7081200005
AWADH BUILDCON THROUGH DIRECTOR SUSHIL KUMAR RAI, awadhparadise3@gmail.com, 7081200005

Varanasi Development Authority



Building Plan Application Number

VDA/BP/22-23/0188

Sanctioned On

05 Mar 2025

Valid Till

28 Mar 2030

Approved By

PULKIT GARG (Vice Chairman)

Examined By


Shivaji Mishra (Assistant Engineer)

PRABHAT KUMAR (Executive Engineer/ Town Planner)


PRABHAT KUMAR (Chief Town Planner)

VED PRAKASH MISHRA (Secretary)

PULKIT GARG (Vice Chairman)

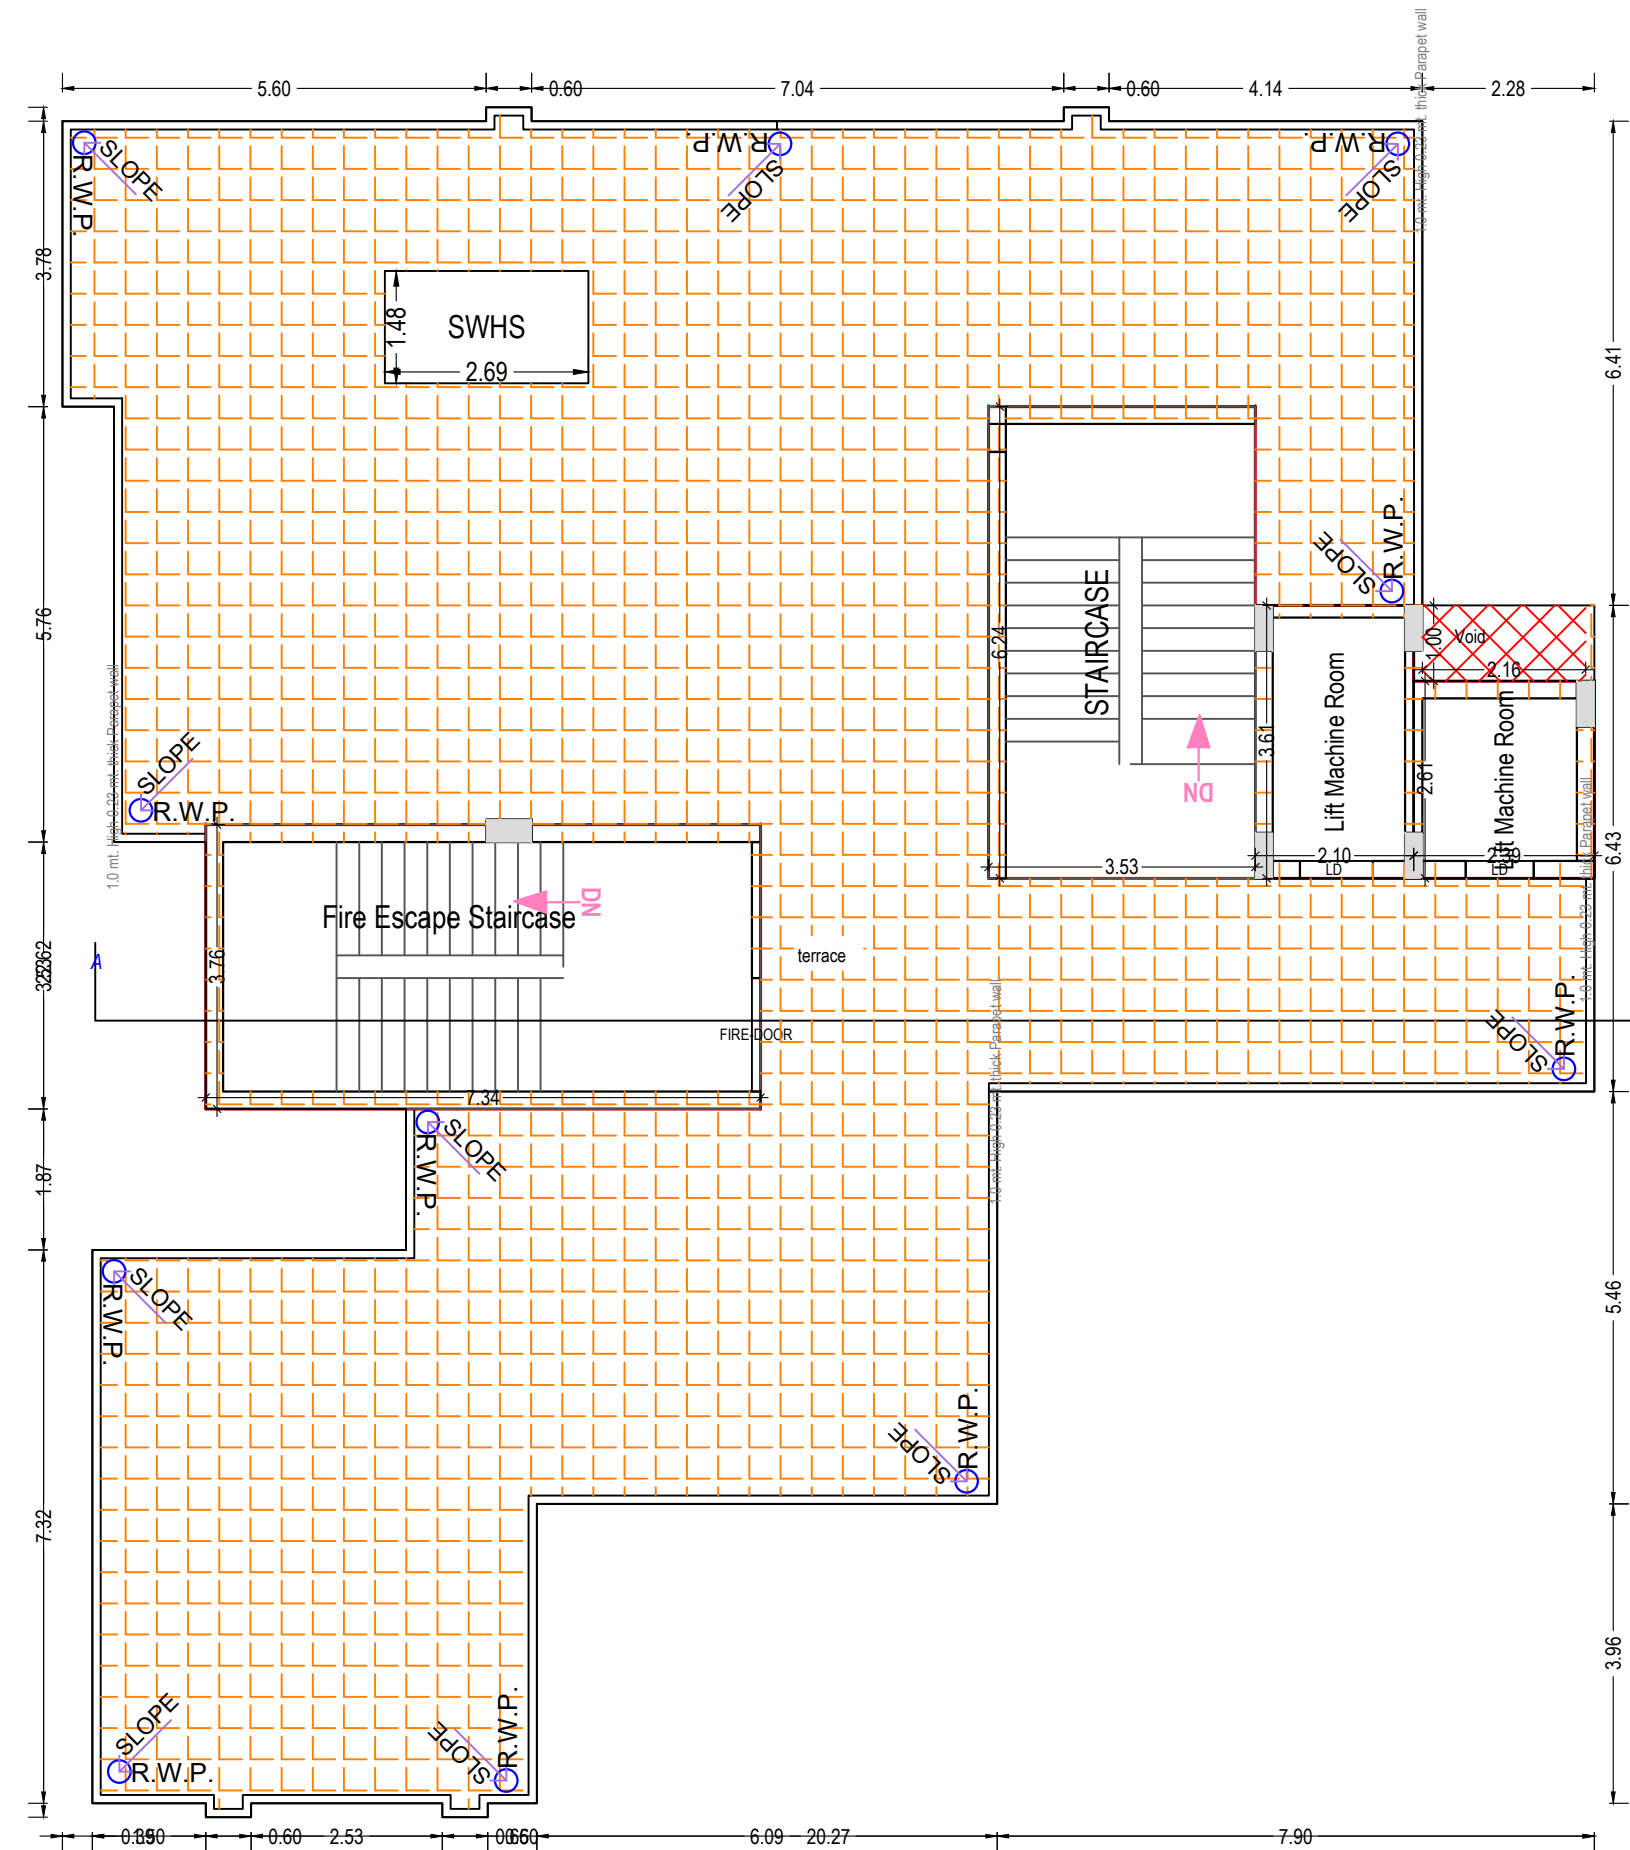

TERRACE FLOOR PLAN
(SCALE 1:100)

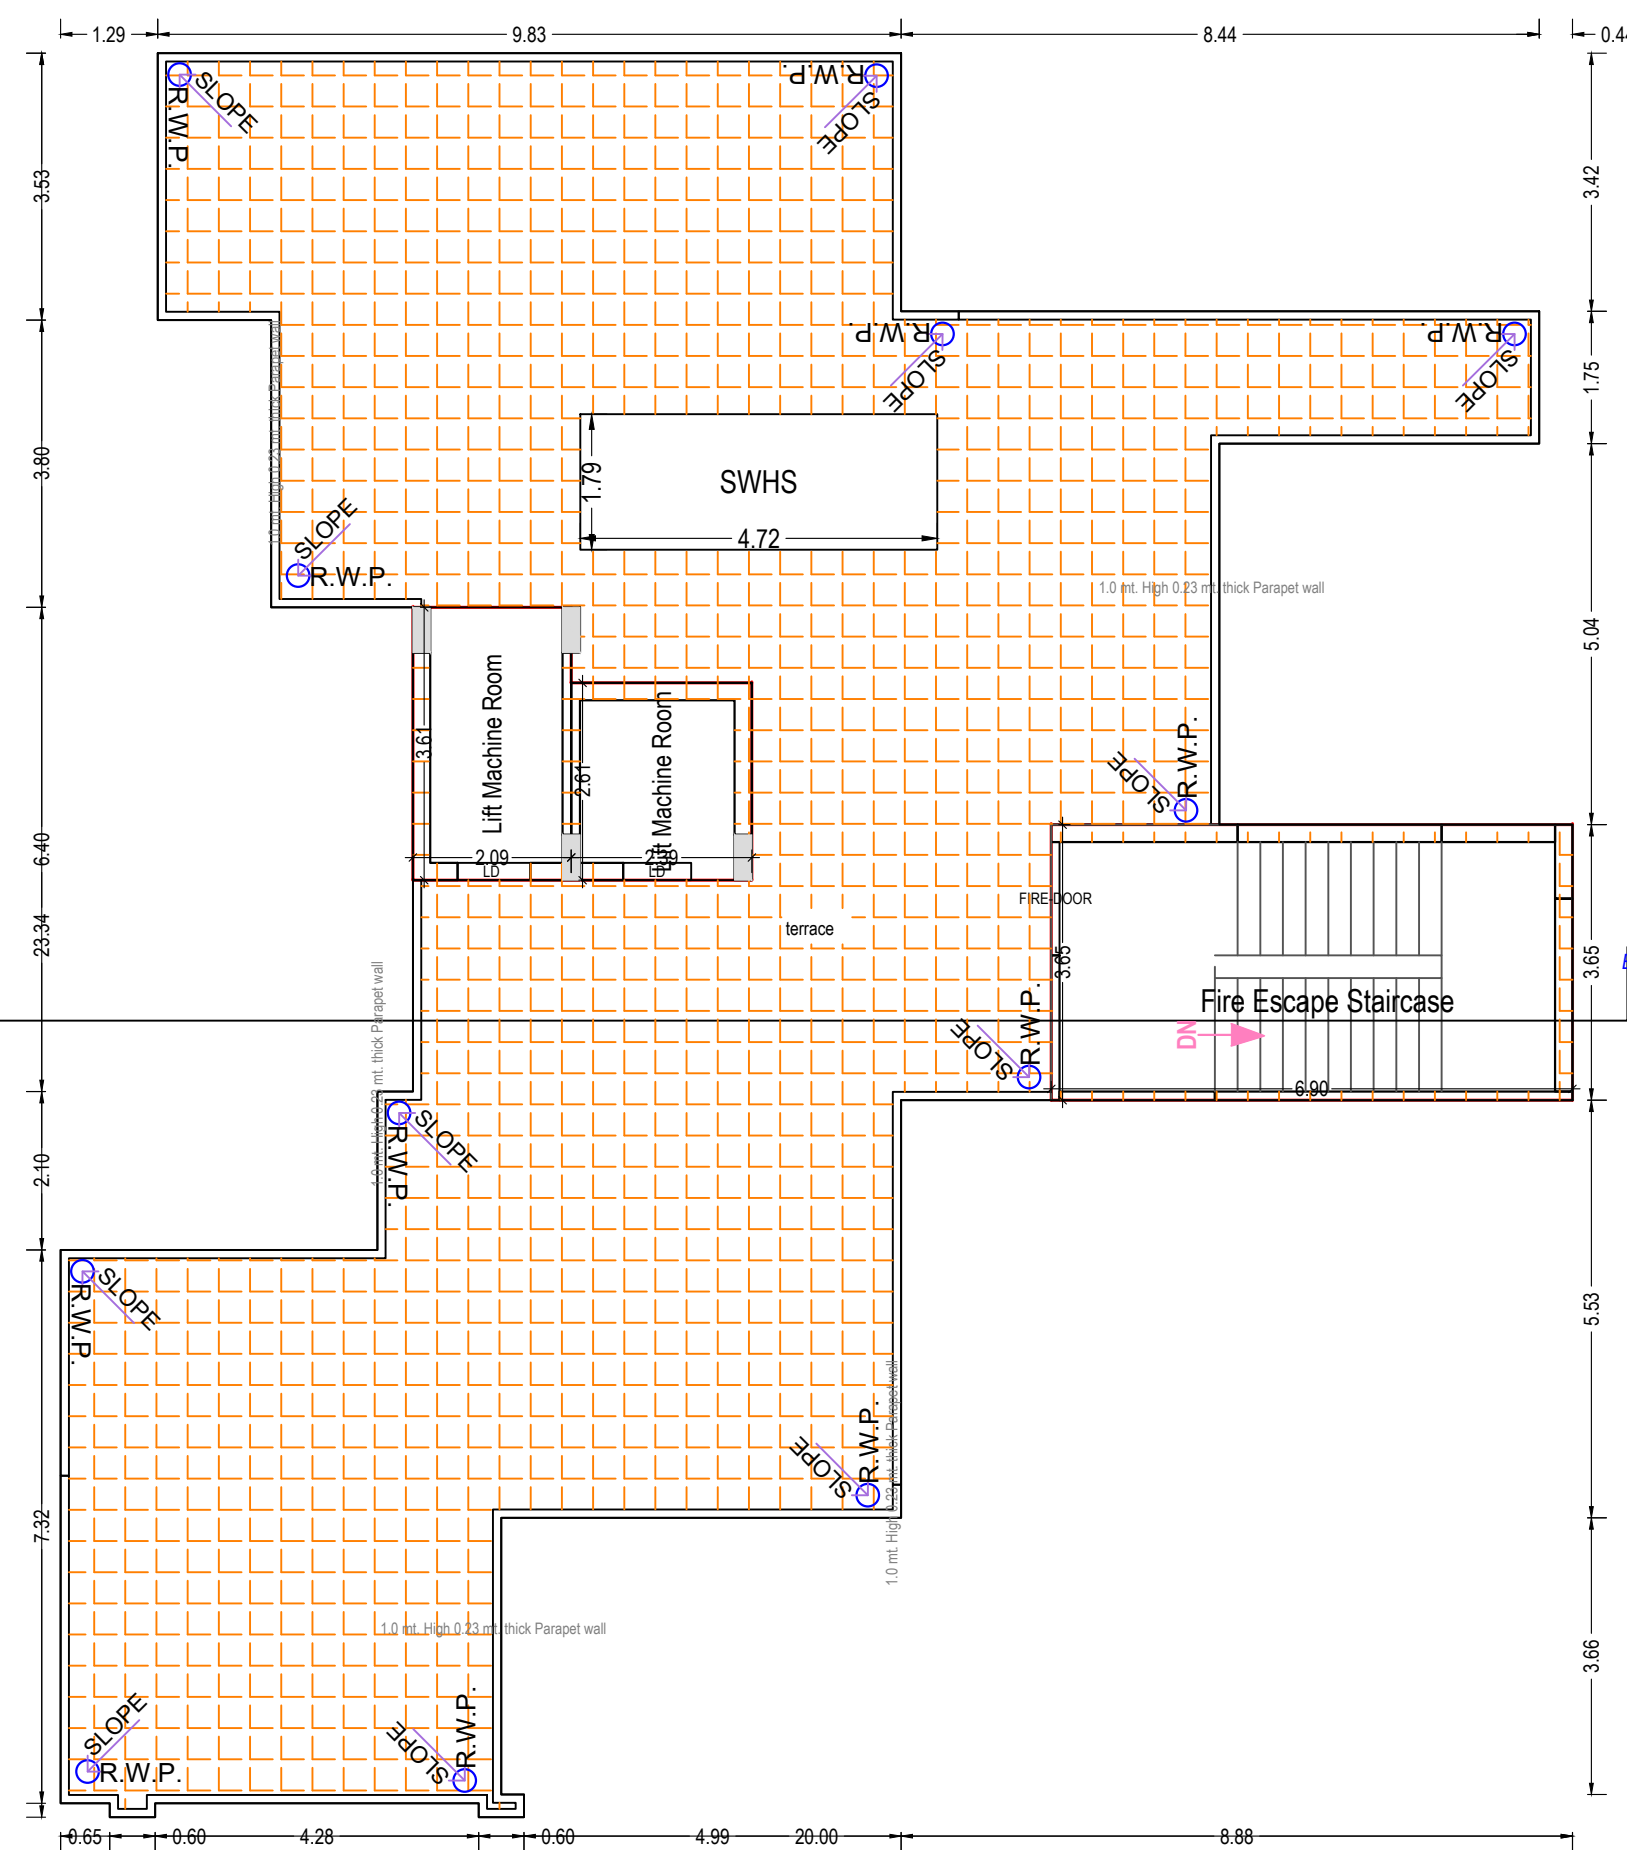

OWNER'S NAME AND SIGNATURE

RAJENDRA PRASAD SINGH, awadhparasidsephase3@gmail.com, 7081200005

SURENDRA NARAYAN SINGH, awadhparasidsephase3@gmail.com, 7081200005

SHIV KUMAR SINGH, awadhparasidsephase3@gmail.com, 7081200005

NISHA DEVI, awadhparasidsephase3@gmail.com, 7081200005

DEEPAK SINGH, awadhparasidsephase3@gmail.com, 7081200005

PRAMOD KUMAR RAI, awadhparasidsephase3@gmail.com, 7081200005

LOVKUSH SINGH, awadhparasidsephase3@gmail.com, 7081200005

AWADH BUILDCON THROUGH DIRECTOR SUSHIL KUMAR RAI, awadhparasidsephase3@gmail.com, 7081200005

Building Plan Application Number

VDA/BP/22-23/0188

Sanctioned On

05 Mar 2025

Valid Till

28 Mar 2030

Approved By

PULKIT GARG (Vice Chairman)

Examined By

Shivaji Mishra (Assistant Engineer)

PRABHAT KUMAR (Executive Engineer/ Town Planner)

PRABHAT KUMAR (Chief Town Planner)

VED PRAKASH MISHRA (Secretary)

PULKIT GARG (Vice Chairman)

Note: - 1) This drawing is prepared as per the current prevailing Building Bye Laws.
2) If Map sanctioned is used for purpose anything other than stated in application will lead to rejection of Map.