

PROJECT:-
LAYOUT PLAN
OF
FLAT
RAMBARELLY ROAD
MOHANLALAGANG
LUCKNOW

LAYOUT PLAN

THIS DRAWING IS THE PROPERTY OF THE AMBIANCE ISSUED FOR THE SPECIFIC PROJECT MENTIONED THEREIN. THIS IS NOT TO BE COPIED OR USED FOR THE OTHER PROJECTS UNLESS EXPRESSLY PERMITTED BY THE ARCHITECT.

--	--

CLIENT:-

Mr. Samata Singh

Drawing Title
Foundation details.


Grid No.
 Scale **N.T.S.**
 Date **01/12/2014**




DEALT BY
ARAVIND KUMAR

Checked By
ARAJAY GUPTA

Architect
THE AMBIANCE
INTERIOR & ARCHITECT
 161, LEKHRAJ MARKET-3, / BLOCK
 INDIRA NAGAR, LUCKNOW
 0522-4008474

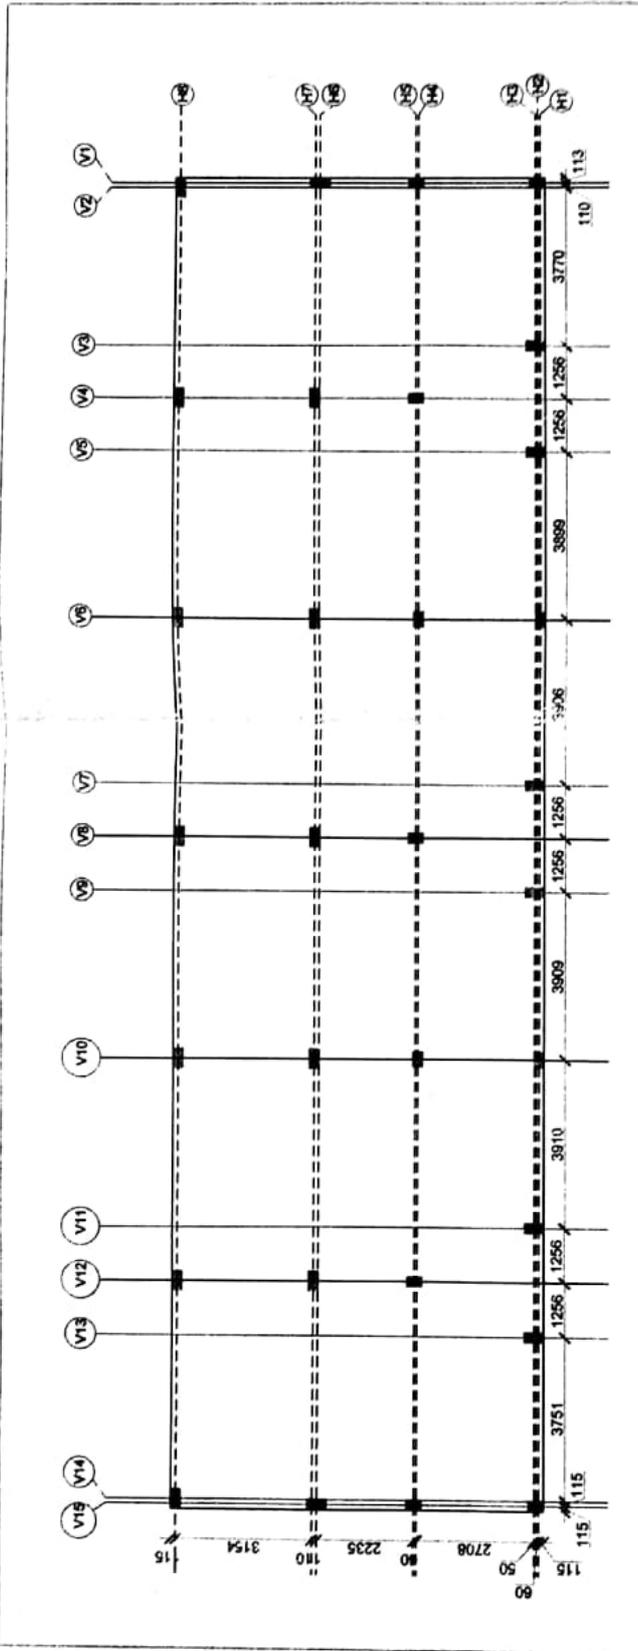


CENTER LINE PLAN

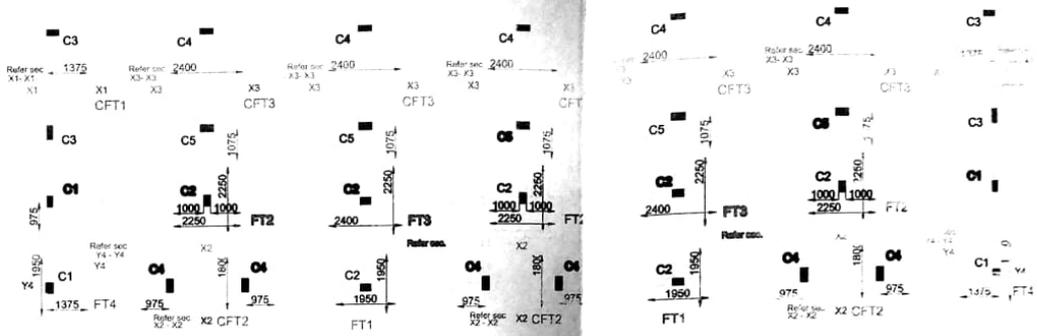

FOUNDATION PLAN
(Plan showing footing nos. & col. nos.)

DETAILS OF COLUMN REINF.

(A) - COLUMN AT GROUND & FIRST FLOOR

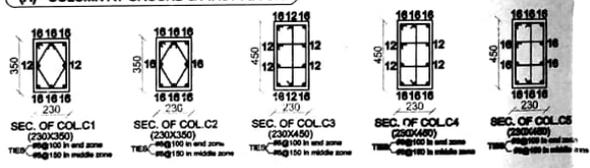

(B) - COLUMN AT SECOND & THIRD FLOOR