


SUB DIVISION PLOT C- EWS	
1. TOTAL LAND AREA	= 4319.45 Sq. Mts.
2. REQUIRED GREEN AREA = NOT REQUIRED	
3. NET PLOT AREA	= 4335.6 Sq. Mts.
4. FAR ALLOWED	= 2.5% = 108.39 Sq. Mts.
5. FAR ACHIEVED (IN MASTER SLIDE)	
6. PERMISSIBLE GROUND COVERAGE = 60% of PLOT AREA	= 2601.6 Sq. Mts.
7. PROPOSED GROUND COVERAGE = 32.1% of PLOT AREA	= 1526.95 Sq. Mts.
8. SET BACK	
F	= 06 Mts.
S1	= 06 Mts.
S2	= 06 Mts.
R	= 06 Mts.
9. HEIGHT	= 12 Mts.
FLOOR AREAS	
B GROUND FLOOR AREA	1526.95 Sq. Mts.
C FIRST FLOOR AREA	1526.95 Sq. Mts.
B SECOND FLOOR AREA	1526.95 Sq. Mts.
C THIRD FLOOR AREA	1526.95 Sq. Mts.
O JUMITY AREA	115 Sq. Mts.
10. TOTAL COVERED AREA	6222.8 Sq. Mts.
12. TOTAL PROPOSED UNITS	
GROUND FLOOR	= 39
FIRST FLOOR	= 39
SECOND FLOOR	= 39
THIRD FLOOR	= 39
	= 156 UNITS
13. SCHEDULE OF CAR PARKING NOT REQUIRED	

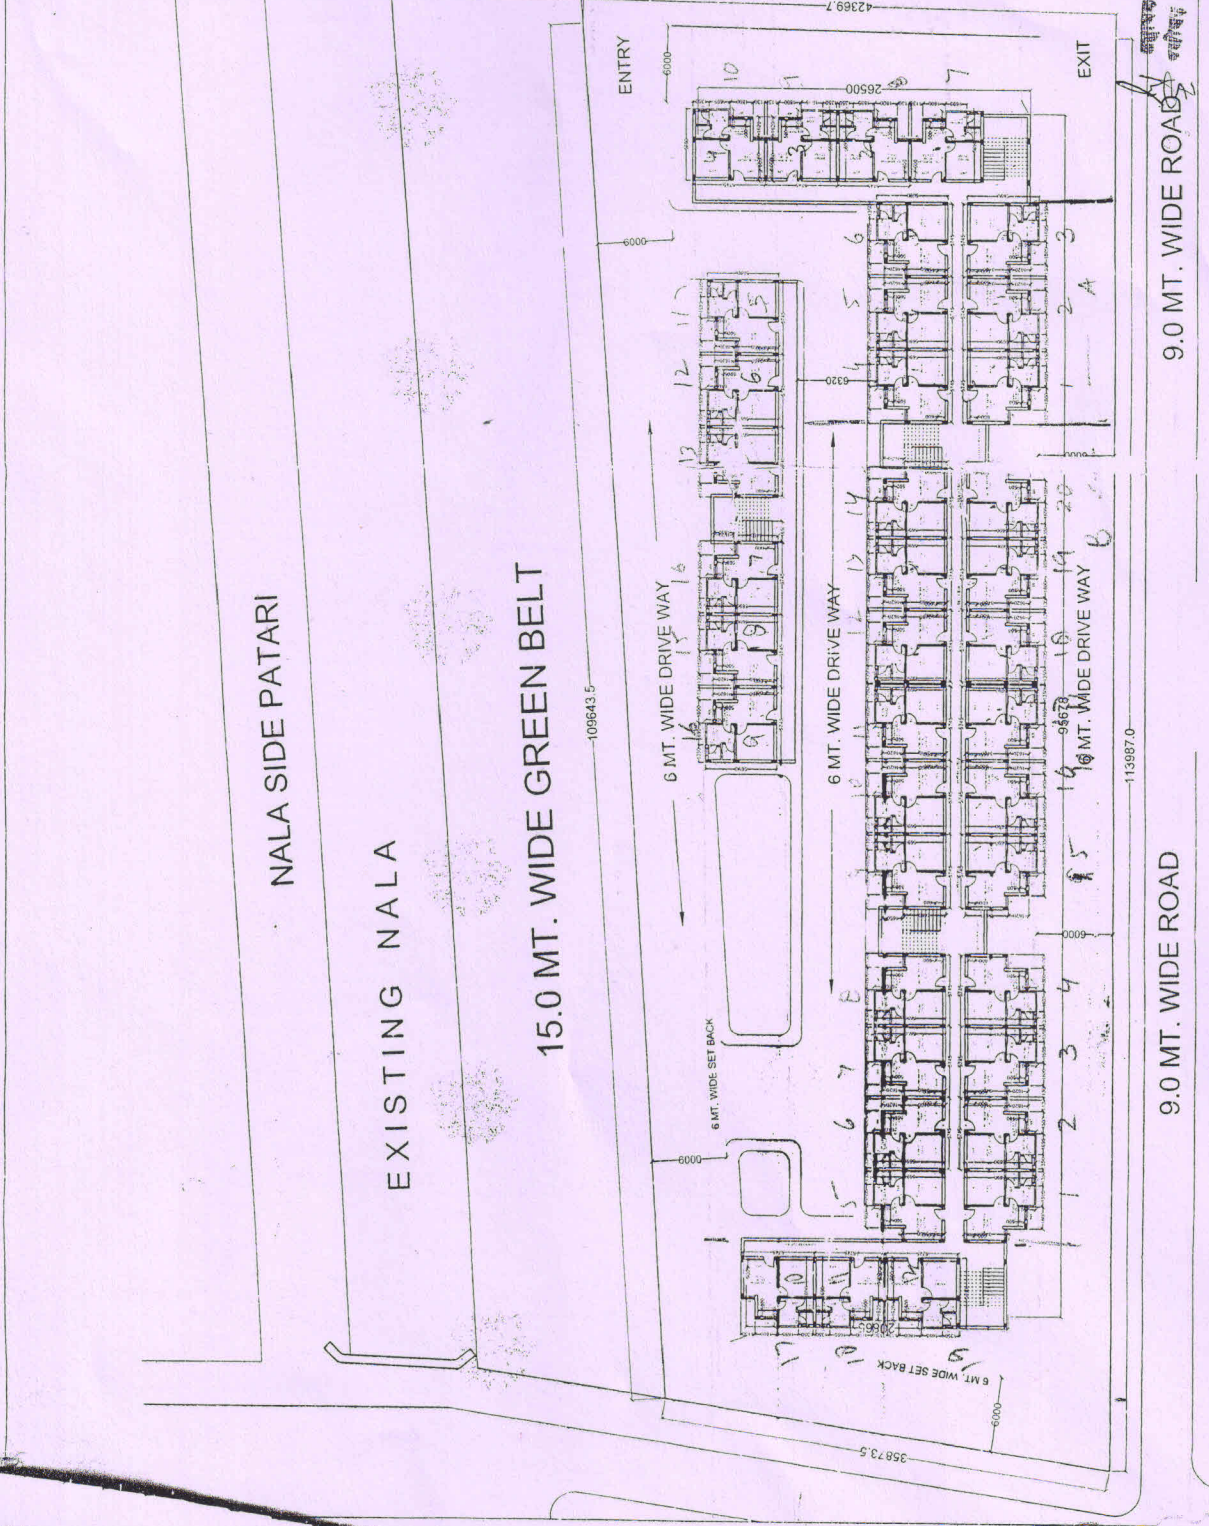

PROJECT TITLE:		AFFORDABLE HOUSING		BAROLA JAFRABAD YOUNA	
DRAWING TITLE:		SITE PLAN EWS BLOCK		SHEET NO. 2/18	
Scale:		1:300		Date: MAR, 2018	
Drawing no:		DE / ADA / AR-		MAR, 2018	
NO.		REF. DRAWING		Drg. No.	
KEY		PLAN			
Ar. Urooz		Ar. A. Kapoor		Approved	
Date:		REVISIONS		Chkd By	
MAR, 2018		For Information			

Design Evolution Pvt Ltd
Architecture, Interior Design & Planning
H-25, Green Park Extension, New Delhi-110016
E-mail: designevolutionpvtltd@gmail.com
Ph. 11-26103367, 9853907648, 9899378052