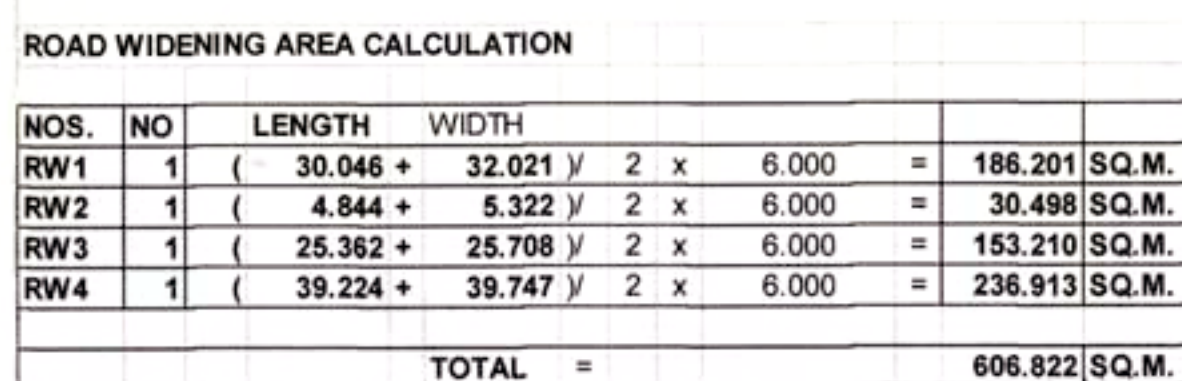


[illegible]

CLIENT			
ANNIKA PROMOTERS PRIVATE LIMITED			
PROJECT			
PROPOSED GROUP HOUSING-SIGNATURE HEIGHTS AT KHASRA NO-977,976,981, VILLAGE NOOR NAGAR PARGANA- LONI, TEHSIL & DISTT-GHAZIABAD, (U.P.)			
SHEET TITLE			
SITE PLAN & AREA CALCULATION			
DEALT	S.K.	SCALE 1:400	
CHECKED	B.K.	DATE	
ARCHITECT			DRG. NO GHRE-SO-01
SAHA & ASSOCIATES ARCHITECTS, PLANNERS & INT. DESIGNERS D-22, PAMPOSH ENCLAVE, (L.G.F.) NEW DELHI-110048 TEL. 26285932, 46641121, FAX. 011 91 6428755 email - shasahad@rediffmail.com			