

AREA STATEMENT

[illegible]

Detail Area Of 9650 Sq./Mtrs.			
Sno.	Arazi No.	Total Area	Actual Area
MAULAZ SULEIM SARAI			
1	139	2170	6
2	134	1960	388
3	135	2170	1953
4	142	1830	5
5	143	1800	1520
6	144	1858	1320
7	TOTAL	13540	4332
MAULAZ JANRAIPUR			
8	1	2350	1418
9	18	4110	3164
10	17	1030	305
11	TOTAL	7420	4988
MAULAZ HARWARA			
12	442	1480	108
13	443	1480	222
14	TOTAL	2960	330
15	GRAND TOTAL	21920	9550


यह स्वीकृत/निर्माण अन्तिम है। 'पूजा प्रमाण'-(३)
प्राप्त करने के बाद ही इस परिसर का वास्तविक
उपयोग किया जा सकेगा।

18/11/18
नविद्यावी माभिरक्षा
कुसाहाबाद विकास प्रा.धिकरणी

सहायक अभियन्ता
विकास प्राधिकरण
इलाहाबाद

अवर अभियन्ता
इलाहाबाद विकास प्राधिकरण

PROPOSED NAMAN TOWER AT
SHERVANI LEGACY AT PART OF ARAZI
133, 134, 135, 142, 143, 144 MAUZA SULEM
SARAI , ARAZI NO. 1, 17 AND 18 MAUZA
JAIRAM PUR AND ARAZI NO. 442, 443 OF
MAUZA HARWARA ALLAHABAD.
DEVELOPED BY SHERVANI INDUSTRIAL
SYNDICATE LTD.

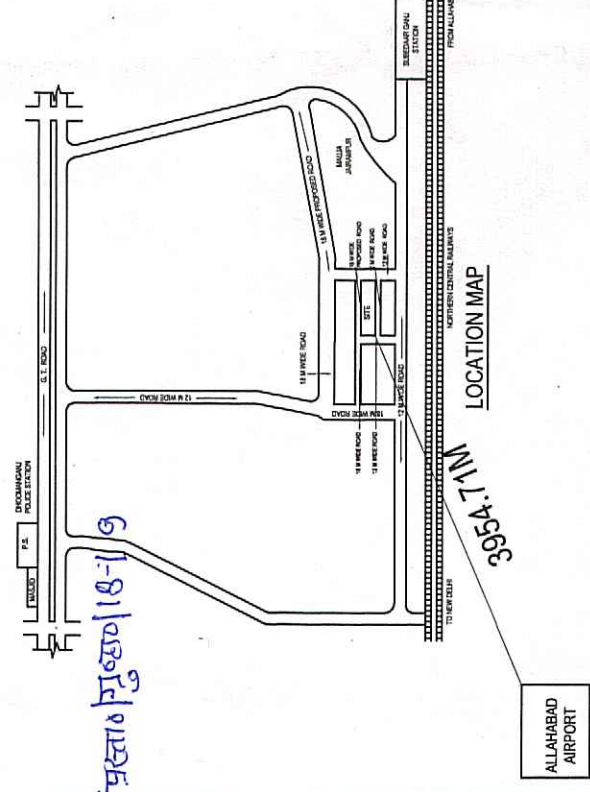

NO	COORDINATES			ELEVATION (ASL.M)
	COORDINATES A	LATITUDE	LONGITUDE	
1	25° 26' 32.65"N	81° 46'	56.83"E	92.80
2	25° 26' 34.20"N	81° 46'	57.02"E	92.87
3	25° 26' 31.92"N	81° 47'	53.18"E	94.04
4	25° 26' 33.66"N	81° 47'	59.39"E	93.58
5	25° 26' 33.10"N	81° 47'	00.33"E	93.28

AMSL POINT AT SITE ON LP IS 93.539 M

NO	PARTICULAR OF ITEMS	BLOCK DETAILS		HEIGHT INCLUDING WALLS AND ROOF METER	HEIGHT INCLUDING ROOF METER	HEIGHT INCLUDING ROOF METER
		BOUNDED BY	MAIN BUILDING HEIGHT (IN MM)			
1	BLOCK A GROUP HOUSING	1.23 & 4	42769	46160		
2	BLOCK B GROUP HOUSING	5.67 & 8	47660	46160		
3	BLOCK C GUARD ROOM+TOILET	8,10,11 & 12	3500			
4	BLOCK D GUARD ROOM+TOILET	13,14,15 & 16	3500			
5	BLOCK E SERVICES	17,18,19 & 20	3500			

Drawing Title
SUBMISSION DRAWING
SITE PLAN

OWNERS:

SHERVANI INDUSTRIAL SYNDICATE LTD

**Dr. No. 01/17
(SITE PLAN)**

Scale 1 : 300

Date 04 JULY 2018

ARCHITECT SIGN.

Architect

MANISH GUJRAL
(B. Arch, F.I.V.)
TARANA NASEER
(B.Arch, M.Plan)

52/ 25 B MUIR ROAD, ALLAHABAD

