
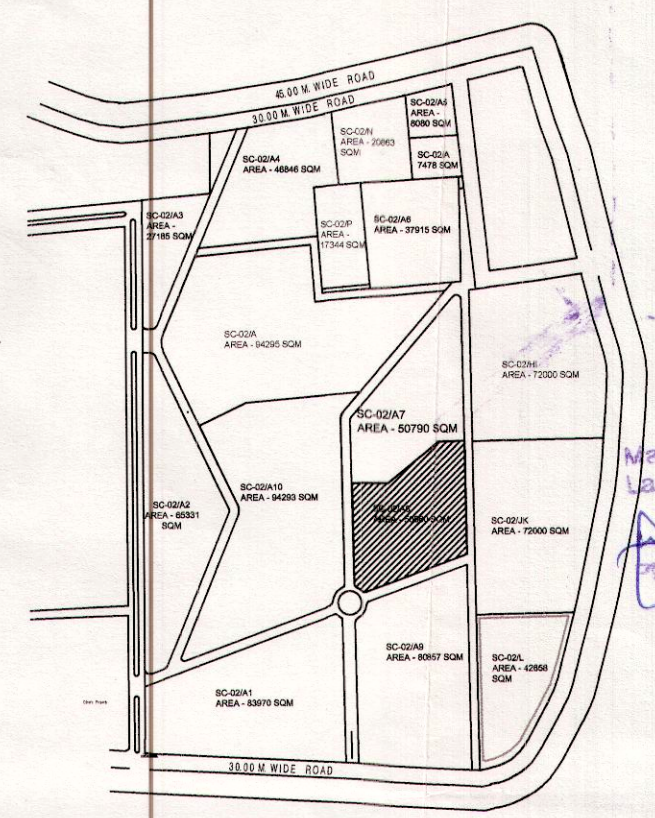


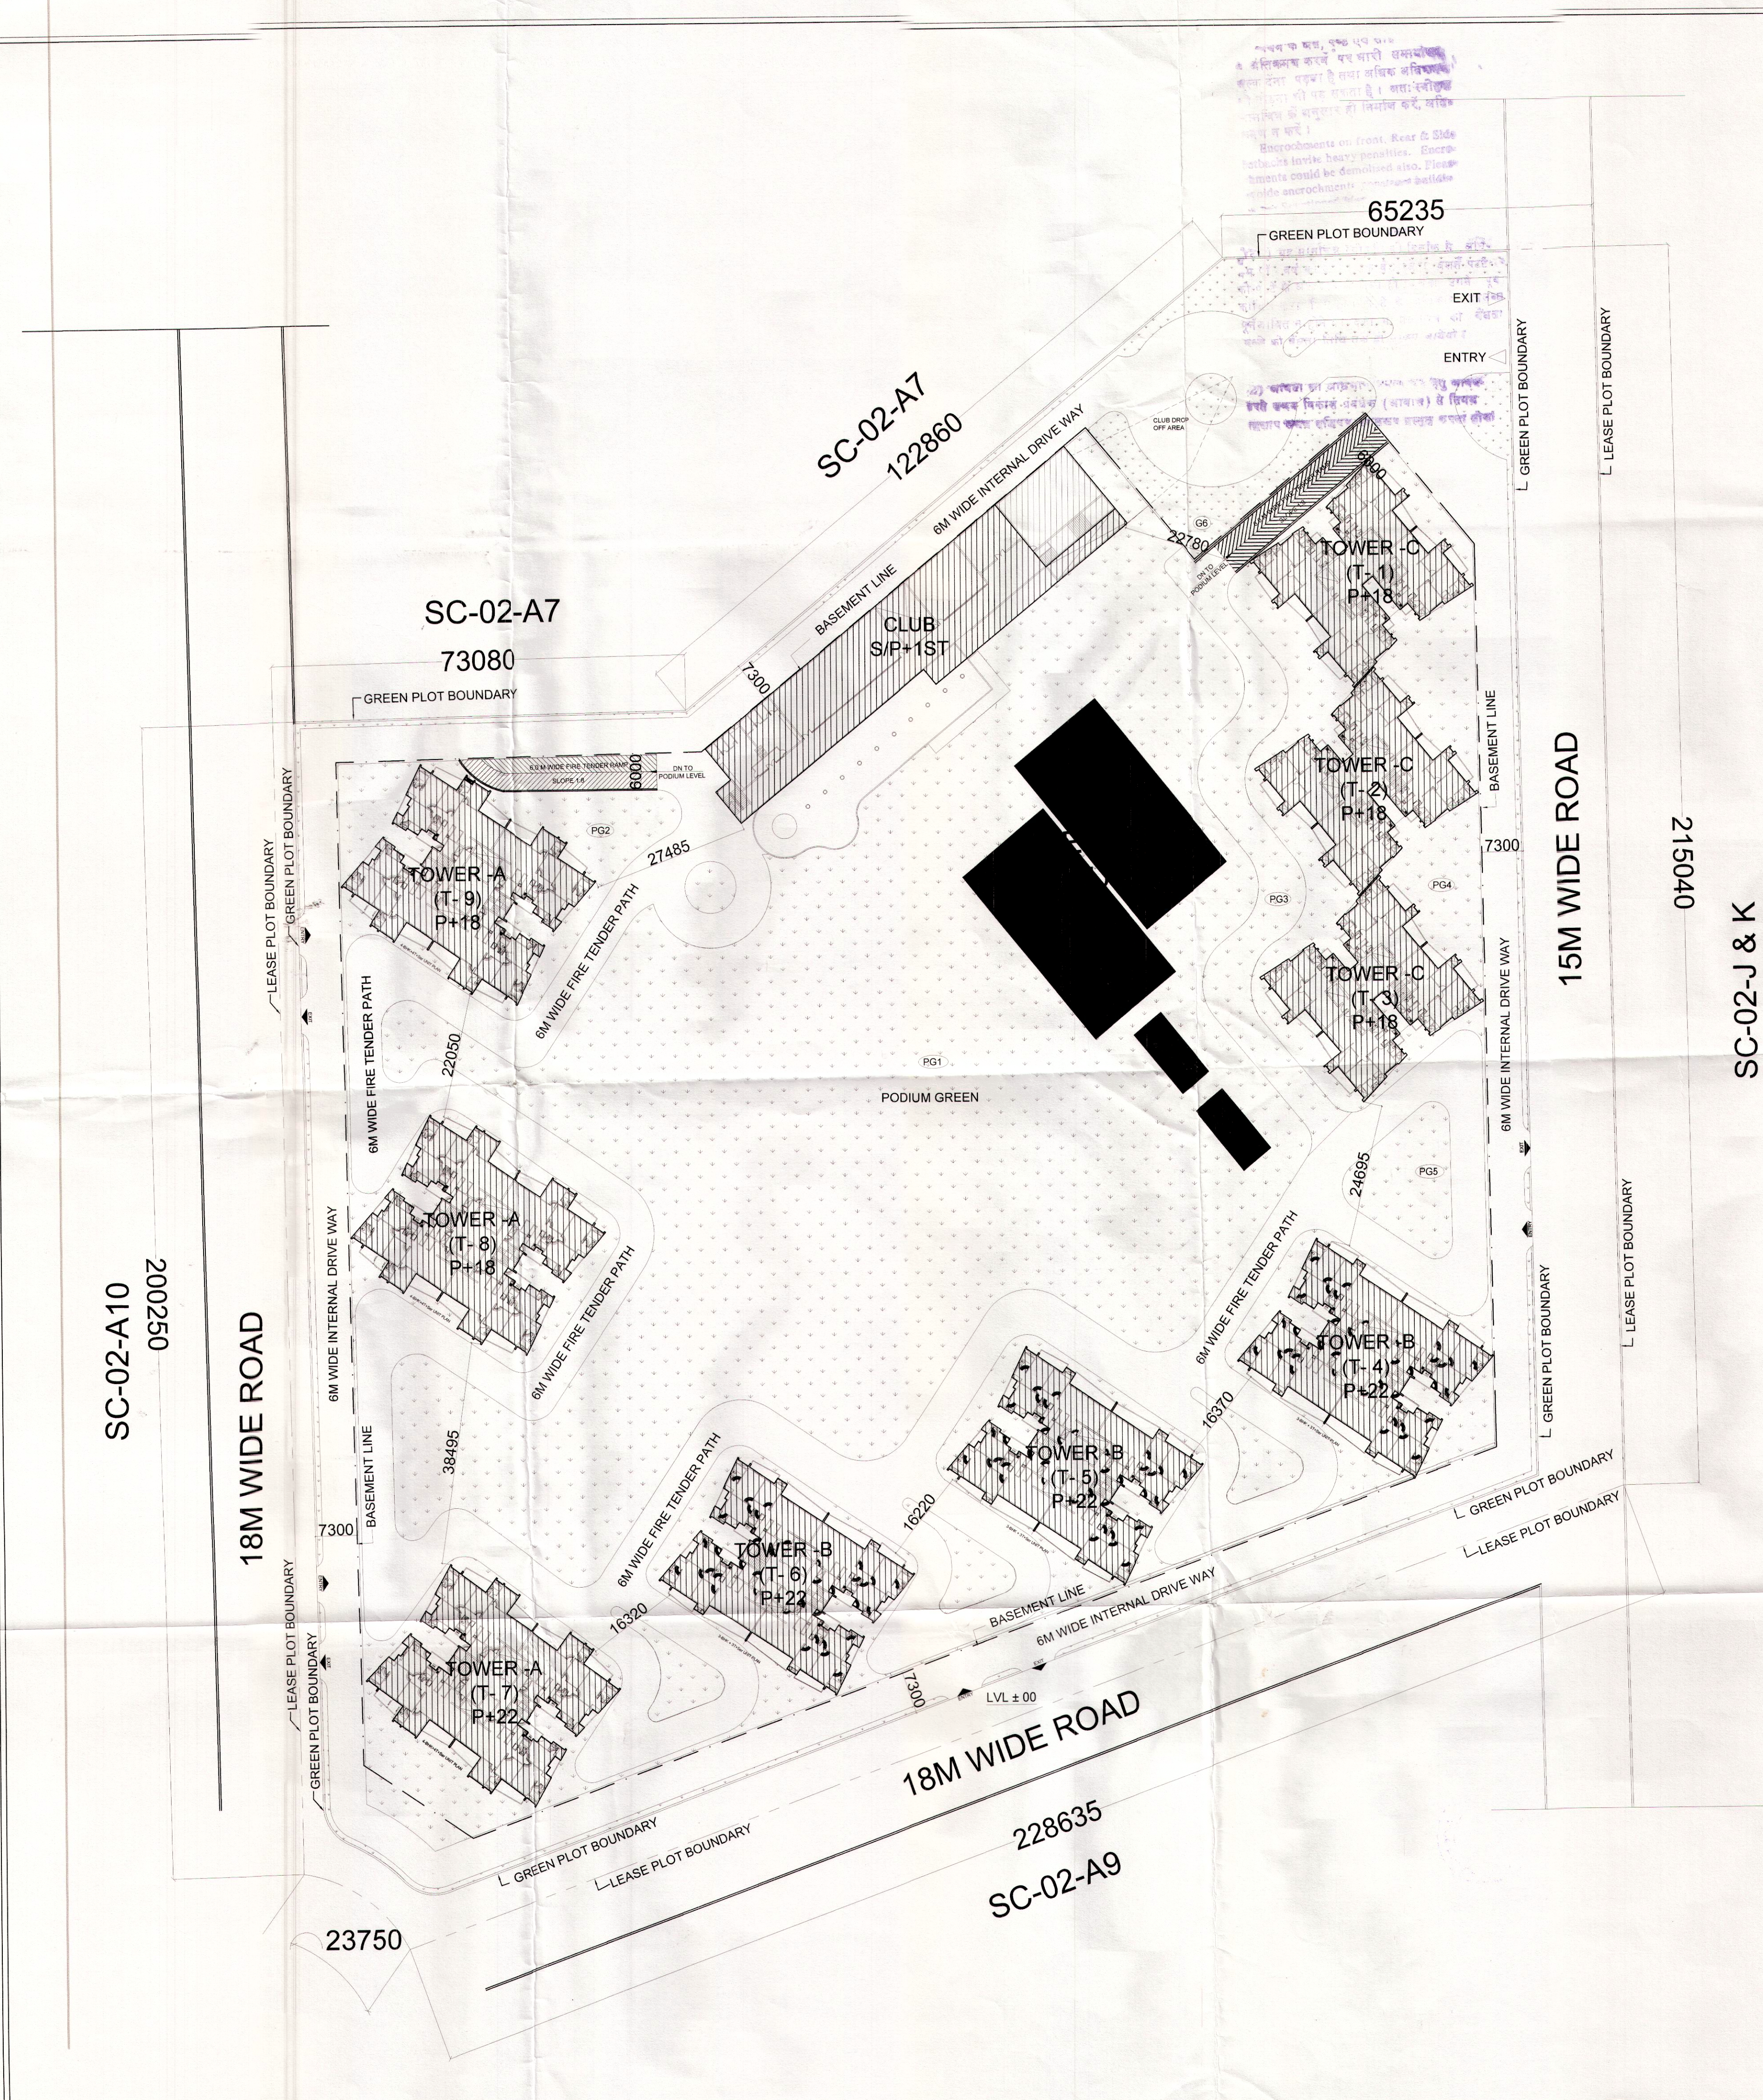

KEYPLAN

PODIUM GREEN AREA DETAILS

| PODIUM GREEN AREA CALCULATION |        |   |           |     |           |
|-------------------------------|--------|---|-----------|-----|-----------|
| ITEM                          | WIDTH  | X | LENGTH    | NO. | AREA(SQM) |
| PG1                           | P.LINE | - | 14069.215 | 1   | 14069.215 |
| PG2                           | P.LINE | - | 2385.905  | 1   | 2385.905  |
| PG3                           | P.LINE | - | 828.728   | 1   | 828.728   |
| PG4                           | P.LINE | - | 2488.996  | 1   | 2488.996  |
| PG5                           | P.LINE | - | 760.579   | 1   | 760.579   |
| G6                            | P.LINE | - | 1664.572  | 1   | 1664.572  |
| TOTAL                         |        |   |           |     | 22197.995 |

|   |            |                      |
|---|------------|----------------------|
| SUBMISSION DRAWING   |            |                      |
| PROJECT:<br>PROPOSED PLAN FOR SPORTS CITY AT<br>LAND PARCEL SC-02/A8, SECTOR- 150, NOIDA<br>FOR - M/s WISH LAND BUILDZONE PVT. LTD. |            |                      |
| DRAWING TITLE:<br>SITE PLAN & LANDSCAPE PLAN                                                                                        |            |                      |
|   |            | ARCHITECT'S SIGN<br> |
| OWNER'S SIGN   |            | ARCHITECT'S SIGN     |
|   |            | N<br>                |
| SCALE   | DEALT BY   | DATE                 |
| DESIGN BY   | CHECKED BY | DRG. No.<br>SD-01    |