

REMARKS

AREA CHART

TOTAL PLOT AREA = 100112.19 Sqm
 PER G.C (80%) = 30033.657 Sqm
 PER F.A.R (275%) = 275308.522 Sqm

1. The proposed building is in an open area and the surrounding area is also open. 

DATE	28-06-12
DRG. NO.	01
OWNERS SIGN	
ARCHITECTS SIGN	

1. The proposed building is in an open area and the surrounding area is also open. 

PROJECT

Proposed Group Housing Building on
 PLOT NO. - GH - 01 SEC-143 Noida
 FOR - LOGIX INFRA TECH (P) LTD.

TITLE

SUBMISSION DRAWING

SITE PLAN

SCALE 1:100 & 1:200 DATE 28-06-12

JOB NO. 1103 DRG. NO. 01

ARCHITECTS SIGN OWNERS SIGN

CONSULTANT

R.N. Gupta & Associates

Consulting Engineers, Architects & Valuers

E-1, Sector-55, Noida


Phones - (+120) 2582224, 2582773

Fax - (+120) 4321556

email - info@rnacorp.com

1. The proposed building is in an open area and the surrounding area is also open. 

1. The proposed building is in an open area and the surrounding area is also open. 

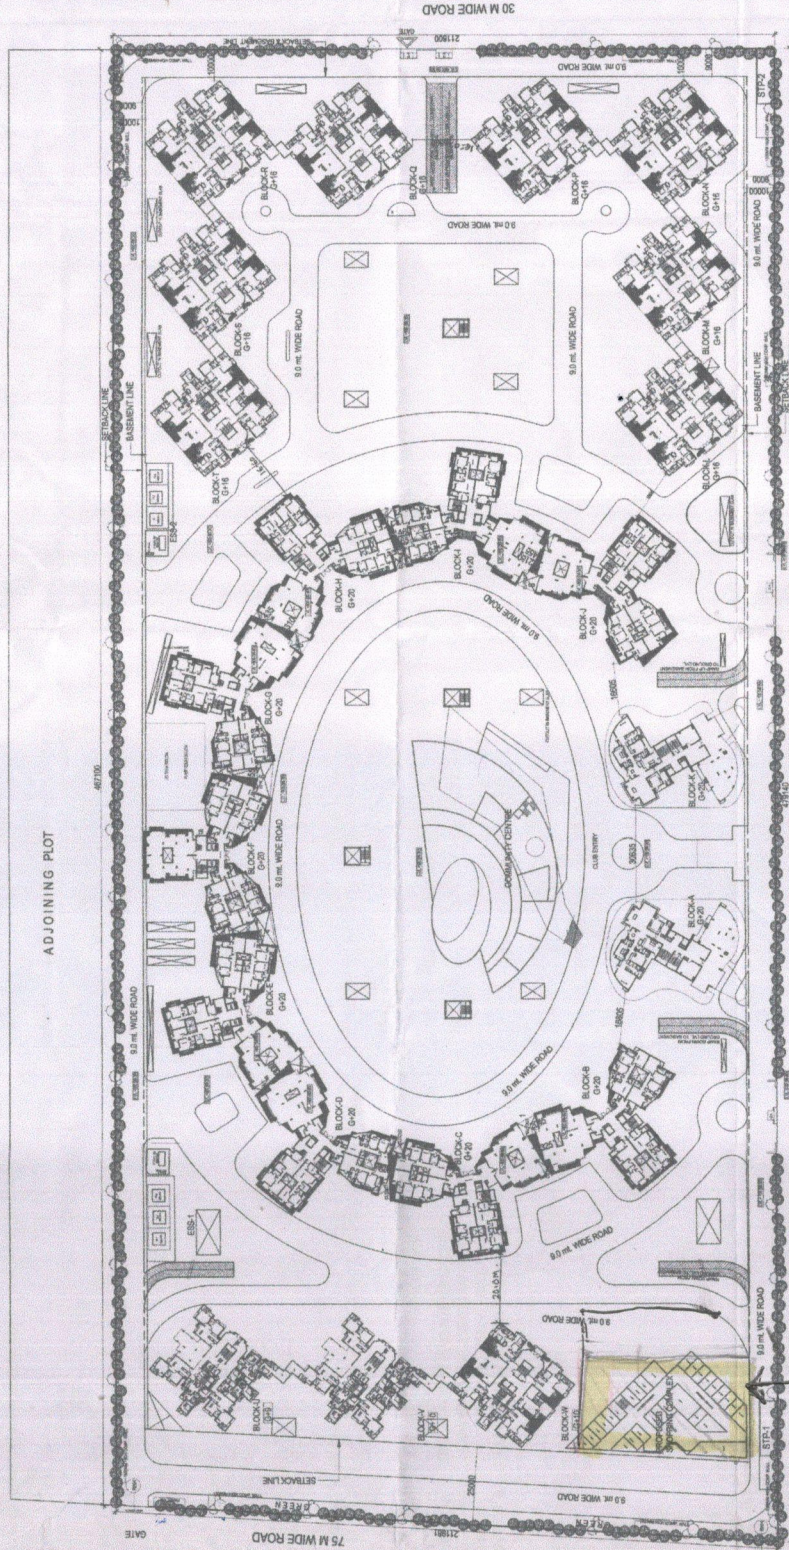

45 M WIDE ROAD

SITE PLAN

COMMERCIAL