


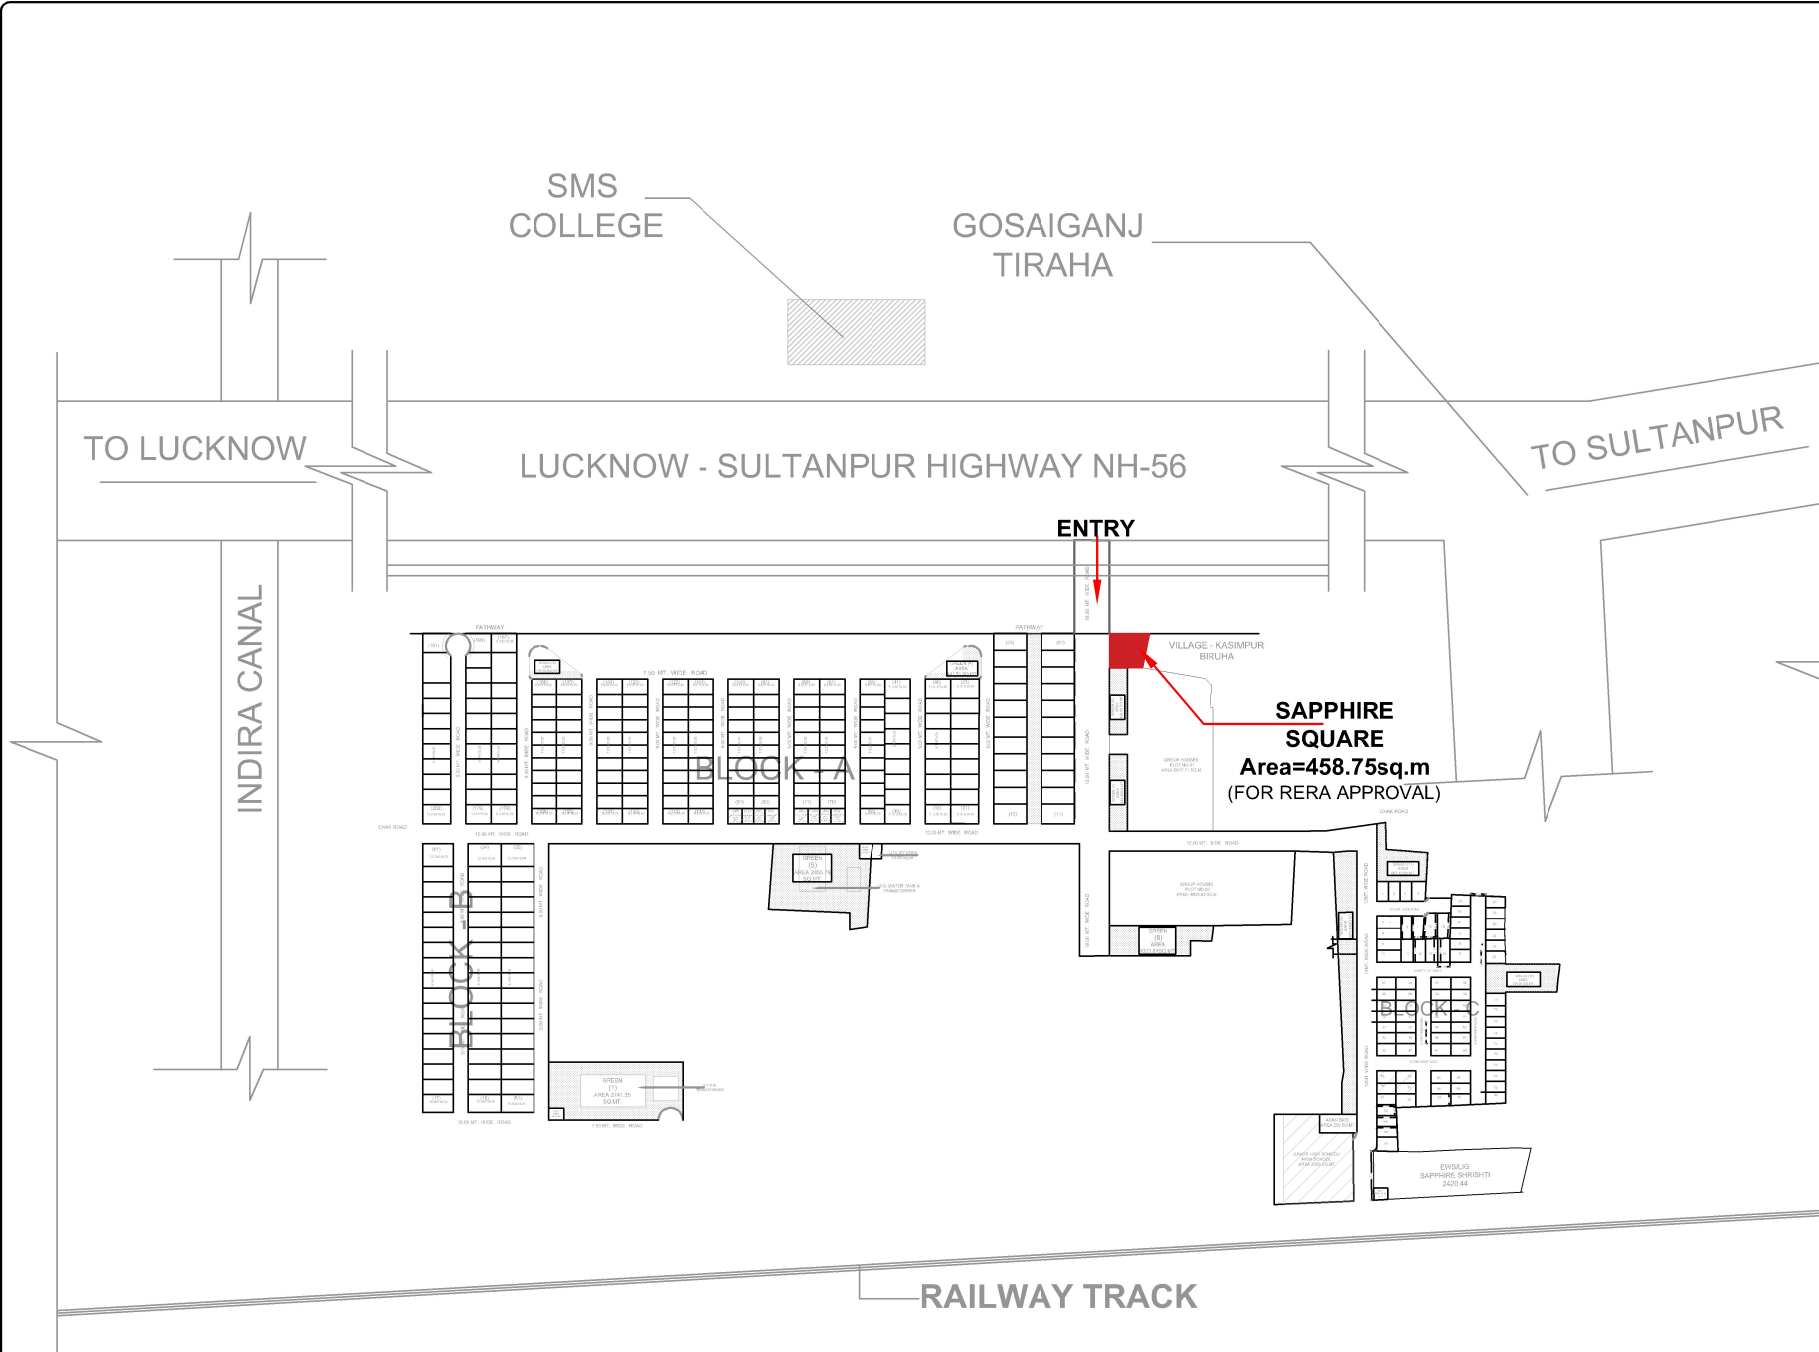

SITE DEMARICATION PLAN

PROJECT

PROPOSED SAPPHIRE SQUARE AT
SAPPHIRE ROYALE
AT KHASRA NO 797,
VILLAGE -KASIMPUR BIRUHA
PARGANA & THAHSIL-
MOHANLALGANJ ,LUCKNOW.

UPPER GROUND FLOOR PLAN

DATE	SCALE	REVISION	SHEET NO.
10/03/2026			AR-02

DRAWING NO.	SHEET SIZE	
SA-COMM-02	A4	

NOTE

1) ALL DIMENSIONS ARE IN MILLIMETERS.
2) NO DIMENSION TO BE SCALED FROM THE DRAWINGS WRITTEN DIMENSIONS TO BE FOLLOWED.
3) IN CASE OF DISCREPANCIES LARGE SCALE DETAILED DRAWINGS SHALL SUPERCEDE SMALLER SCALE DRAWINGS AND DISCREPANCIES IN THE DRAWINGS ARE TO BE BROUGHT OUT TO THE NOTICE OF THE ARCHITECT. IT IS GOT TO BE RECTIFIED BEFORE TENDERING.
4) ALL SERVICES DWGS TO BE REFERRED ONLY FOR THE TECHNICAL CONTENTS CO-ORDINATED WORKING DRAWINGS TO BE FOLLOWED FOR ALL WORK AT SITE.
5) ALL STRUCTURAL SIZES AND STRUCTURAL DETAILS TO BE REFERRED FROM DRAWINGS OF STRUCTURAL CONSULTANTS.

PROJECT TITLE -

**SITE
DEMARCATION
PLAN**

architect's avenue
D-2/122,Sambhav Tower,Vibhuti
Khand Gomti Nagar,Lucknow,U.P.

ARCHITECT

DIRECTOR

SAPPHIRE INFRAVENTURES (P) LTD.

