



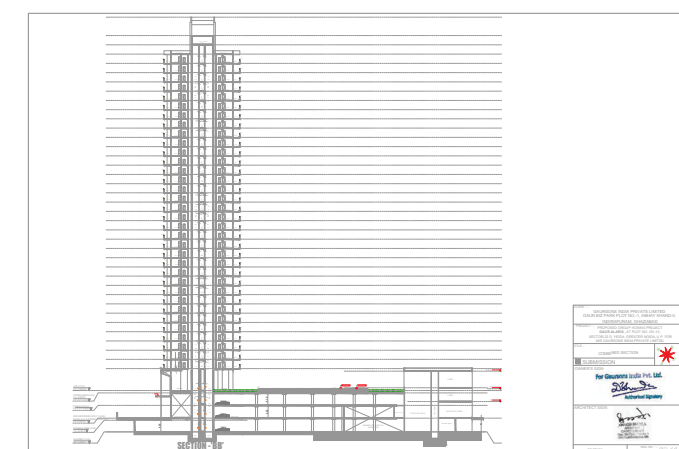


1. GENERAL INFORMATION									
1.1. PROJECT INFORMATION									
1.2. PROJECT DESCRIPTION									
1.3. PROJECT LOCATION									
1.4. PROJECT SCOPE									
1.5. PROJECT BUDGET									
1.6. PROJECT RISK									
1.7. PROJECT STATUS									
1.8. PROJECT CONTACT									
1.9. PROJECT HISTORY									
1.10. PROJECT DOCUMENTS									
1.11. PROJECT CHARTER									
1.12. PROJECT PLAN									
1.13. PROJECT REPORT									
1.14. PROJECT REVIEW									
1.15. PROJECT CLOSURE									
1.16. PROJECT ARCHIVE									
1.17. PROJECT LEGACY									
1.18. PROJECT FUTURE									
1.19. PROJECT IMPACT									
1.20. PROJECT BENEFIT									
1.21. PROJECT RISK									
1.22. PROJECT STATUS									
1.23. PROJECT CONTACT									
1.24. PROJECT HISTORY									
1.25. PROJECT DOCUMENTS									
1.26. PROJECT CHARTER									
1.27. PROJECT PLAN									
1.28. PROJECT REPORT									
1.29. PROJECT REVIEW									
1.30. PROJECT CLOSURE									
1.31. PROJECT ARCHIVE									
1.32. PROJECT LEGACY									
1.33. PROJECT FUTURE									
1.34. PROJECT IMPACT									
1.35. PROJECT BENEFIT									
1.36. PROJECT RISK									
1.37. PROJECT STATUS									
1.38. PROJECT CONTACT									
1.39. PROJECT HISTORY									
1.40. PROJECT DOCUMENTS									
1.41. PROJECT CHARTER									
1.42. PROJECT PLAN									
1.43. PROJECT REPORT									
1.44. PROJECT REVIEW									
1.45. PROJECT CLOSURE									
1.46. PROJECT ARCHIVE									
1.47. PROJECT LEGACY									
1.48. PROJECT FUTURE									
1.49. PROJECT IMPACT									
1.50. PROJECT BENEFIT									
1.51. PROJECT RISK									
1.52. PROJECT STATUS									
1.53. PROJECT CONTACT									
1.54. PROJECT HISTORY									
1.55. PROJECT DOCUMENTS									
1.56. PROJECT CHARTER									
1.57. PROJECT PLAN									
1.58. PROJECT REPORT									
1.59. PROJECT REVIEW									
1.60. PROJECT CLOSURE									
1.61. PROJECT ARCHIVE									
1.62. PROJECT LEGACY									
1.63. PROJECT FUTURE									
1.64. PROJECT IMPACT									
1.65. PROJECT BENEFIT									
1.66. PROJECT RISK									
1.67. PROJECT STATUS									
1.68. PROJECT CONTACT									
1.69. PROJECT HISTORY									
1.70. PROJECT DOCUMENTS									
1.71. PROJECT CHARTER									
1.72. PROJECT PLAN									
1.73. PROJECT REPORT									
1.74. PROJECT REVIEW									
1.75. PROJECT CLOSURE									
1.76. PROJECT ARCHIVE									
1.77. PROJECT LEGACY									
1.78. PROJECT FUTURE									
1.79. PROJECT IMPACT									
1.80. PROJECT BENEFIT									
1.81. PROJECT RISK									
1.82. PROJECT STATUS									
1.83. PROJECT CONTACT									
1.84. PROJECT HISTORY									
1.85. PROJECT DOCUMENTS									
1.86. PROJECT CHARTER									
1.87. PROJECT PLAN									
1.88. PROJECT REPORT									
1.89. PROJECT REVIEW									
1.90. PROJECT CLOSURE									
1.91. PROJECT ARCHIVE									
1.92. PROJECT LEGACY									
1.93. PROJECT FUTURE									
1.94. PROJECT IMPACT									
1.95. PROJECT BENEFIT									
1.96. PROJECT RISK									
1.97. PROJECT STATUS									
1.98. PROJECT CONTACT									
1.99. PROJECT HISTORY									
1.100. PROJECT DOCUMENTS									
1.101. PROJECT CHARTER									
1.102. PROJECT PLAN									
1.103. PROJECT REPORT									
1.104. PROJECT REVIEW									
1.105. PROJECT CLOSURE									
1.106. PROJECT ARCHIVE									
1.107. PROJECT LEGACY									
1.108. PROJECT FUTURE									
1.109. PROJECT IMPACT									
1.110. PROJECT BENEFIT									
1.111. PROJECT RISK									
1.112. PROJECT STATUS									
1.113. PROJECT CONTACT									
1.114. PROJECT HISTORY									
1.115. PROJECT DOCUMENTS									
1.116. PROJECT CHARTER									
1.117. PROJECT PLAN									
1.118. PROJECT REPORT									
1.119. PROJECT REVIEW									
1.120. PROJECT CLOSURE									
1.121. PROJECT ARCHIVE									
1.122. PROJECT LEGACY									
1.123. PROJECT FUTURE									
1.124. PROJECT IMPACT									
1.125. PROJECT BENEFIT									
1.126. PROJECT RISK									
1.127. PROJECT STATUS									
1.128. PROJECT CONTACT									
1.129. PROJECT HISTORY									
1.130. PROJECT DOCUMENTS									
1.131. PROJECT CHARTER									
1.132. PROJECT PLAN									
1.133. PROJECT REPORT									
1.134. PROJECT REVIEW									
1.135. PROJECT CLOSURE									
1.136. PROJECT ARCHIVE									
1.137. PROJECT LEGACY									
1.138. PROJECT FUTURE									
1.139. PROJECT IMPACT									
1.140. PROJECT BENEFIT									
1.141. PROJECT RISK									
1.142. PROJECT STATUS									
1.143. PROJECT CONTACT									
1.144. PROJECT HISTORY									
1.145. PROJECT DOCUMENTS									
1.146. PROJECT CHARTER									
1.147. PROJECT PLAN									
1.148. PROJECT REPORT									
1.149. PROJECT REVIEW									
1.150. PROJECT CLOSURE									
1.151. PROJECT ARCHIVE									
1.152. PROJECT LEGACY									
1.153. PROJECT FUTURE									
1.154. PROJECT IMPACT									
1.155. PROJECT BENEFIT									
1.156. PROJECT RISK									
1.157. PROJECT STATUS									
1.158. PROJECT CONTACT									
1.159. PROJECT HISTORY									
1.160. PROJECT DOCUMENTS									
1.161. PROJECT CHARTER									
1.162. PROJECT PLAN									


Digitally signed by
SHAILENDRAKUM
AR BHATIA
Date: 2026.06.10
14:17:02 +05'30'

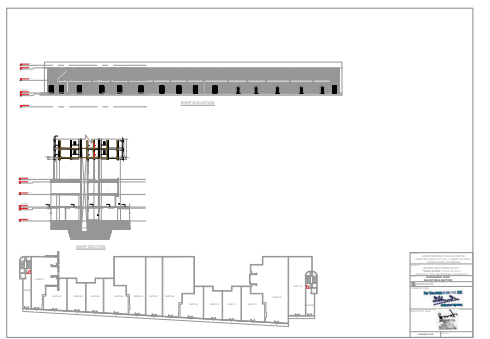


COMMUNITY HALL

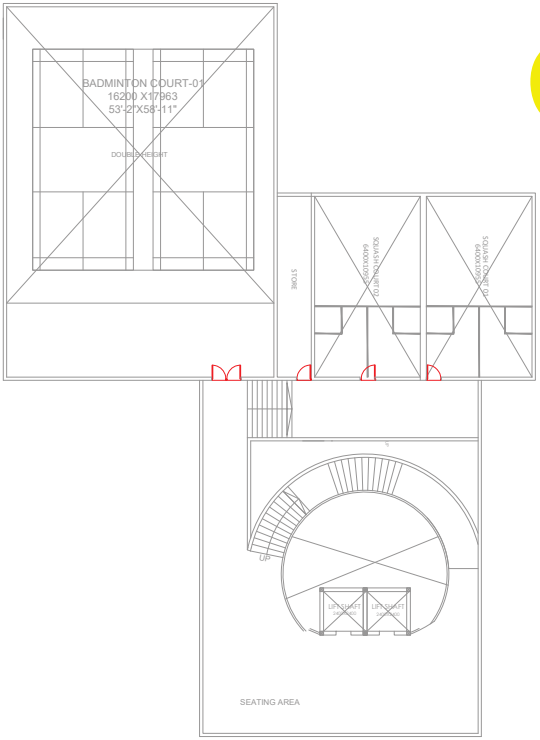


BASEMENT FLOOR PLAN

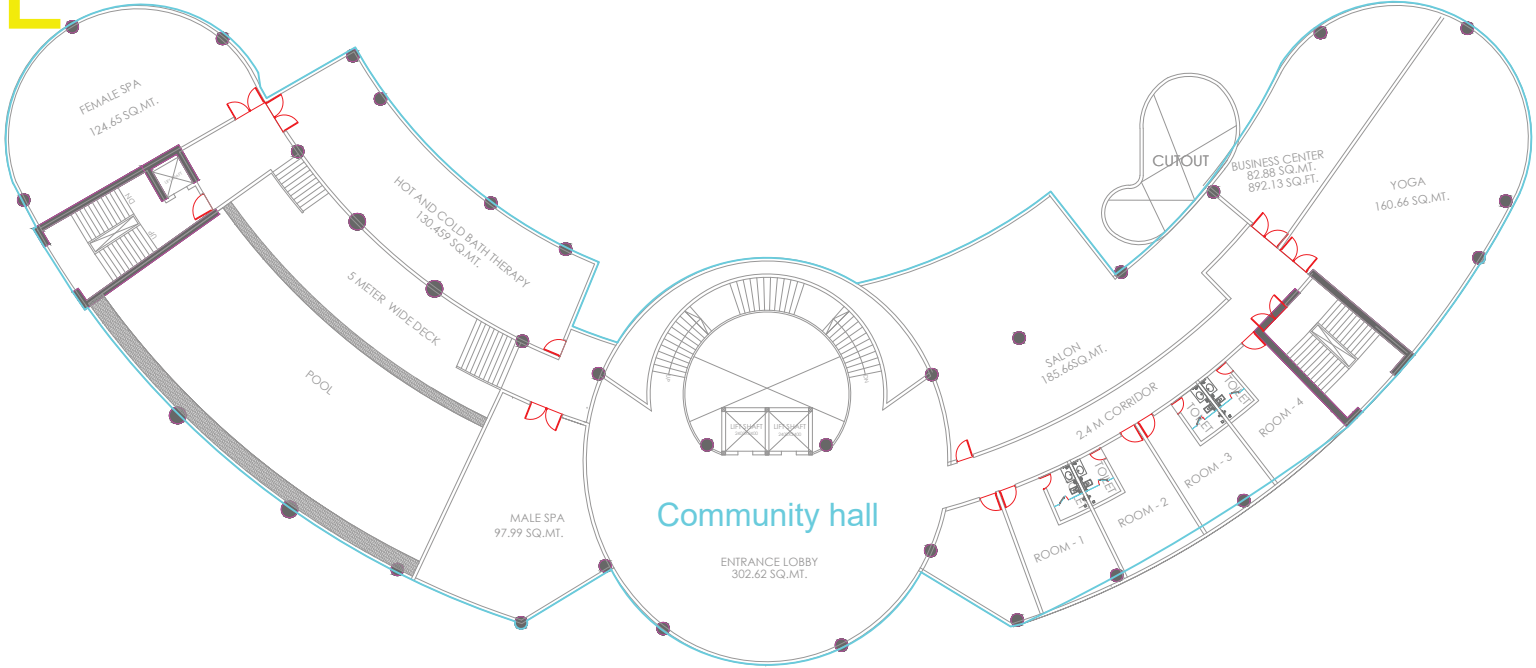


PODIUM-02 / STILT-02 FLOOR PLAN

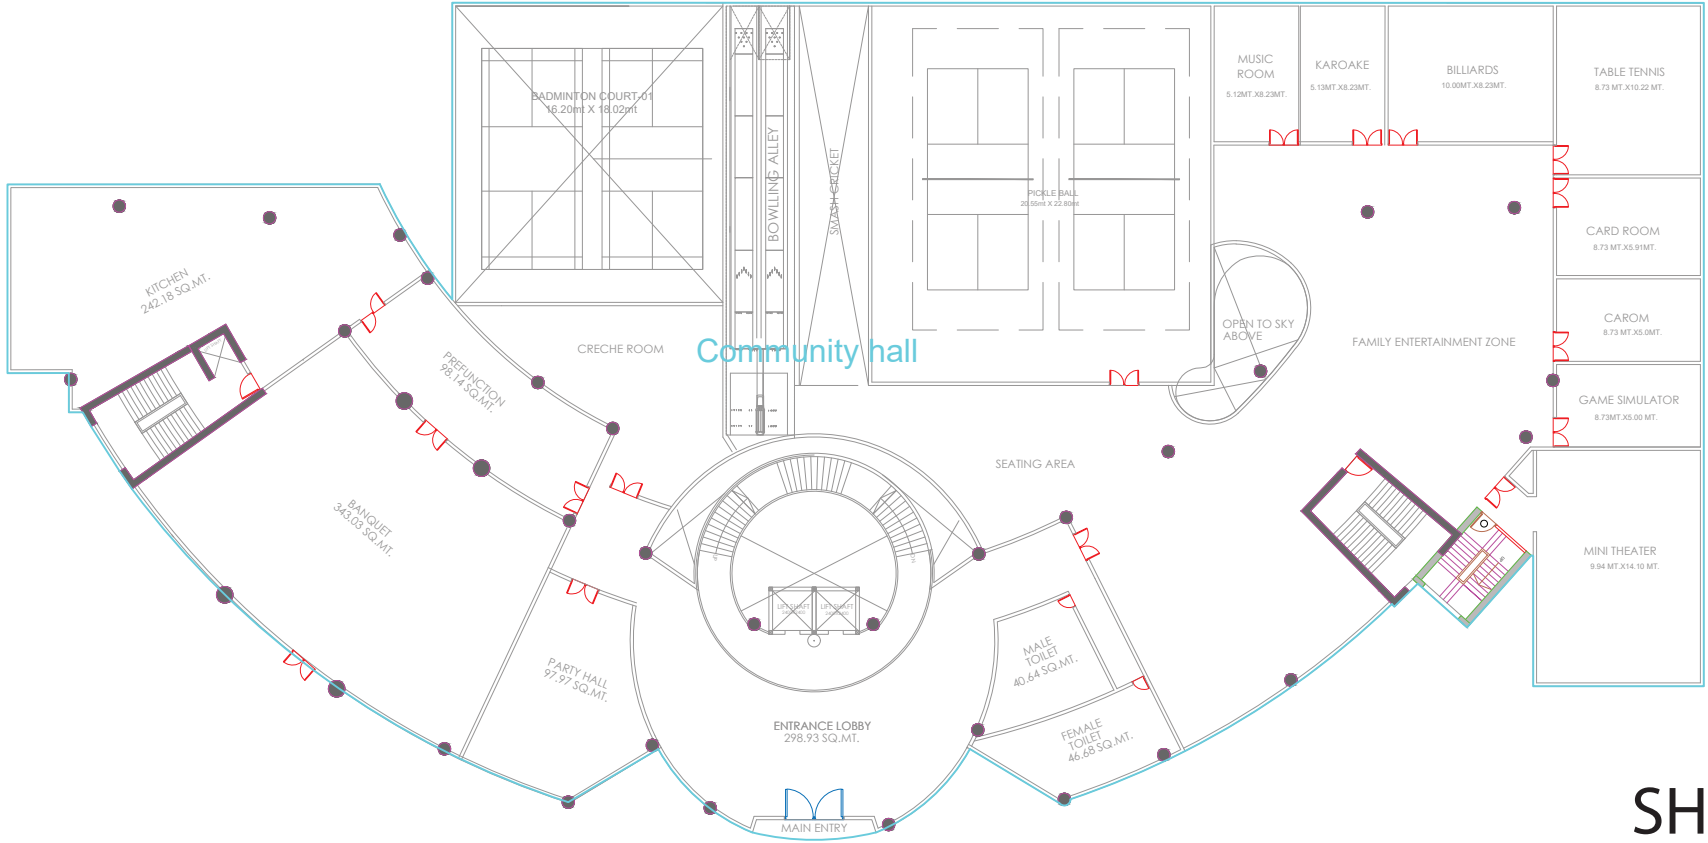


GROUND / PODIUM-01 / STILT-01 FLOOR PLAN

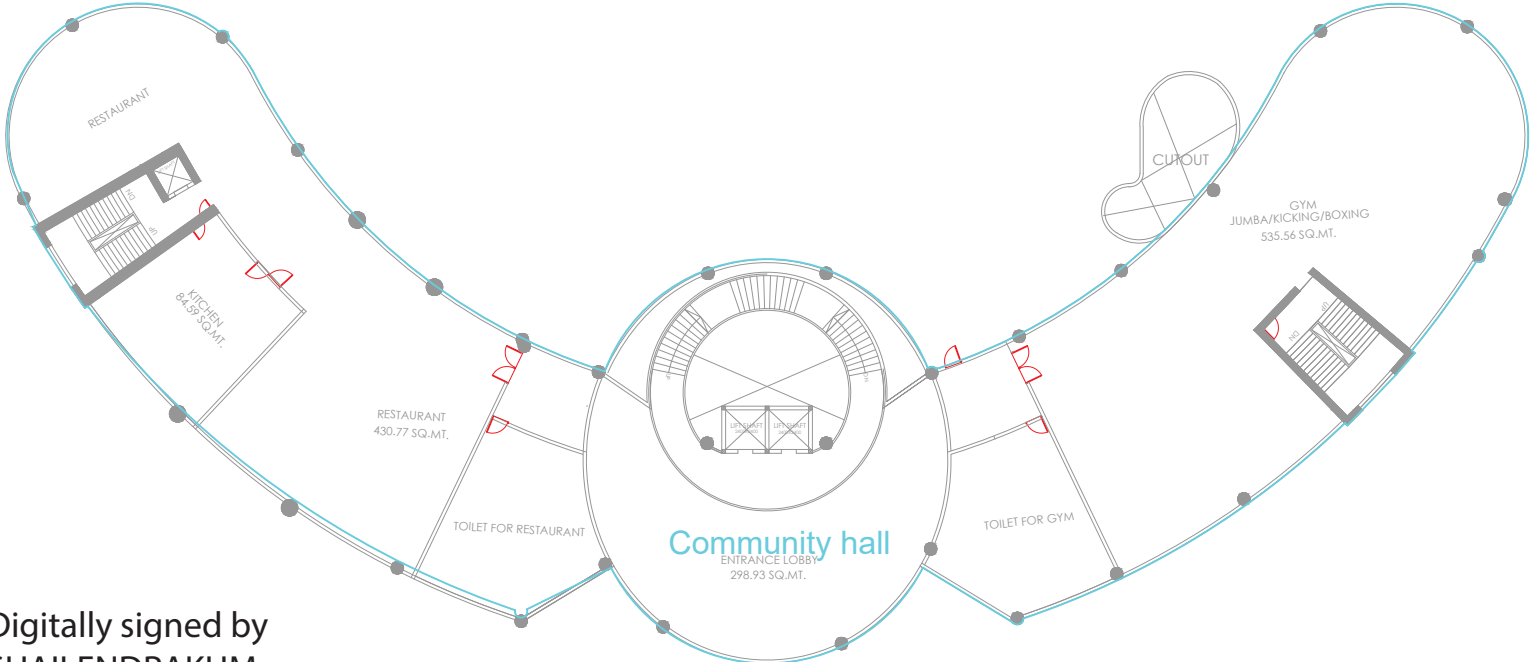

STILT-03 FLOOR PLAN

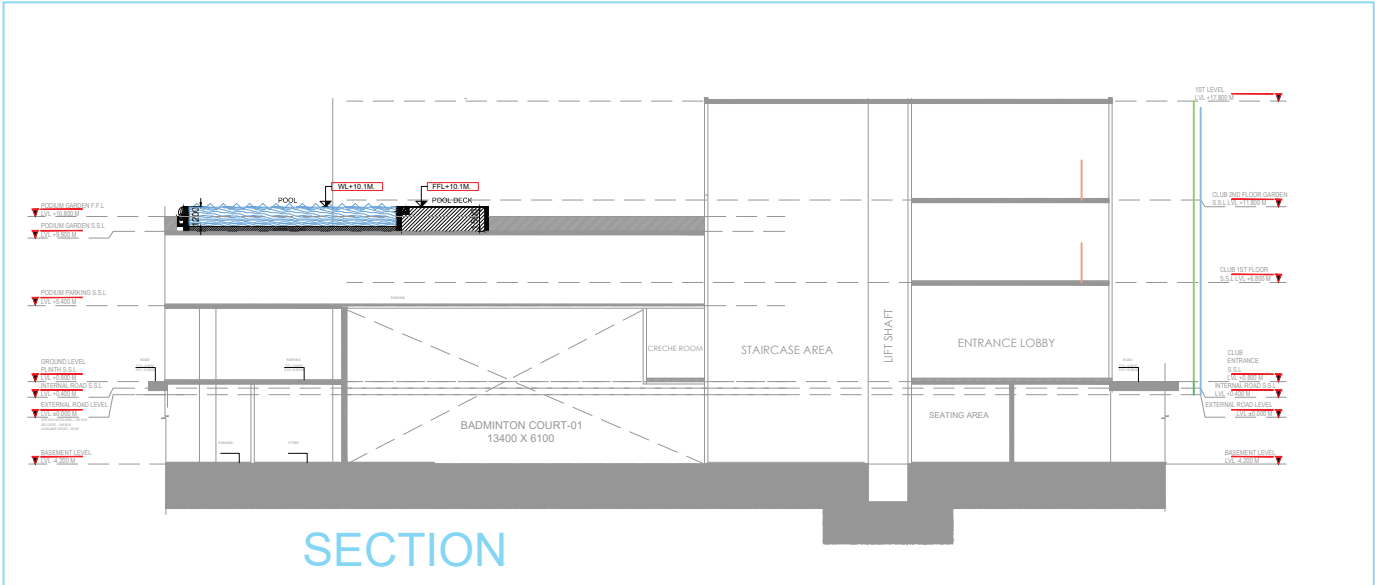


SECTION

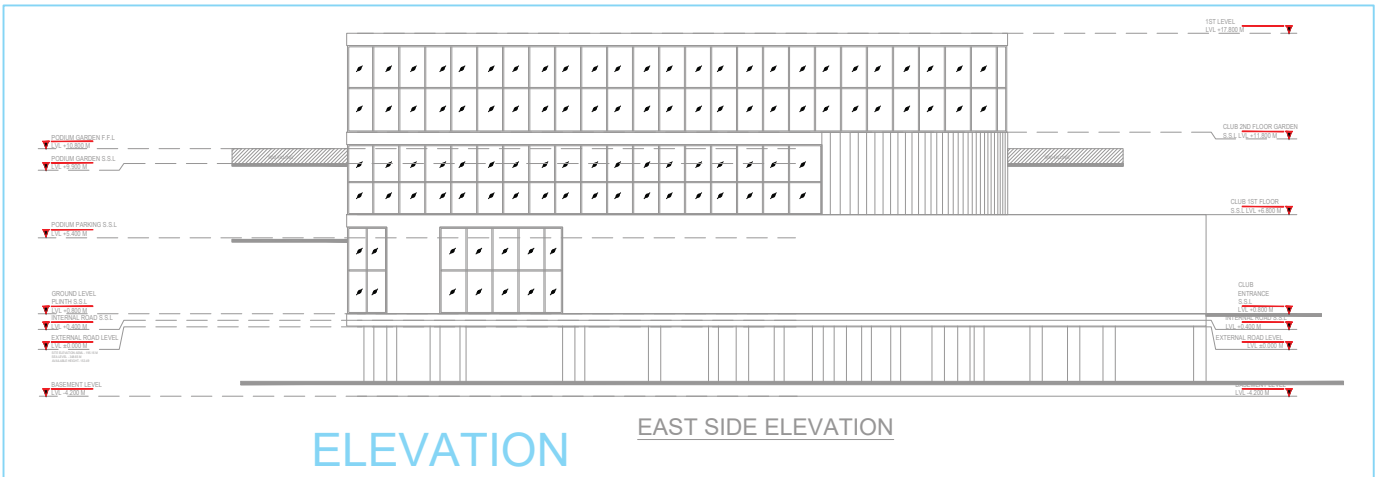

ELEVATION

EAST SIDE ELEVATION

SHAILENDRAKUM
AR BHATIA
Date: 2026.06.10
14:17:22 +05'30'

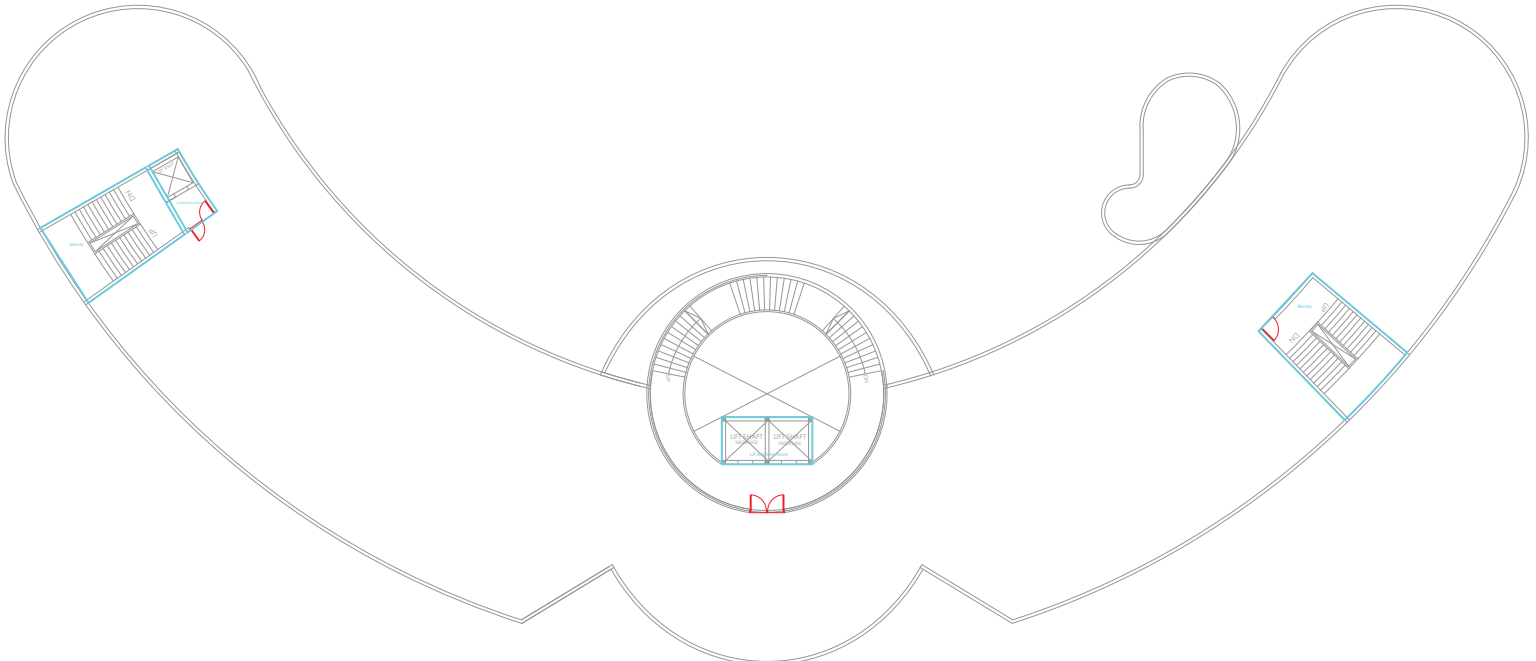

TERRACE FLOOR PLAN

CLIENT :- GAURSONS INDIA PRIVATE LIMITED GAUR BIZ PARK PLOT NO.-1, ABHAY KHAND-II, INDIRAPURAM, GHAZIABAD	
PROJECT :- PROPOSED GROUP HOUSING PROJECT GAUR ALARIS , AT PLOT NO. GH-13, SECTOR-22 D, YEIDA, GREATER NOIDA, U.P. FOR M/S GAURSONS INDIA PRIVATE LIMITED	
TITLE :- BLOCK CLUB REGALIA FLOOR PLAN & AREA DETAIL	
SUBMISSION	
OWNER'S SIGN For Gaursons India Pvt. Ltd. <i>[Signature]</i> Authorised Signatory	
ARCHITECT SIGN <i>[Signature]</i> HARISH SHUKLA ARCHITECT CA/2012/65415 Gaur Biz Park, Plot No. 1 Abhay Khand-2 Indirapuram, GZ.	
BLOCK CLUB REGALIA	DRG. NO. :- SD-10

SECTION 'AA'
SECTION


SECTION 'BB'
SECTION

ROAD SIDE ELEVATION
ELEVATION

CLIENT : GAURSONS INDIA PRIVATE LIMITED
GAUR BIZ PARK PLOT NO.-1, ABHAY KHANDEL, INDRAPURAM, GHAZIABAD
PROJECT : PROPOSED GROUP HOUSING PROJECT
GAUR ALARS, AT PLOT NO GH-03, SECTOR-22-D, YEIDA, GREATER NOKIA, U.P. FOR M/S GAURSONS INDIA PRIVATE LIMITED
TITLE : SUBMISSION
ELEVATION & SECTION
OWNERS SIGN

For Gaursons India Pvt. Ltd.
Authorized Signatory

2.51 'Podium parking' means floor / floors above ground, of maximum 2.4mtrs.height each below the bottom of beam, if served by a ramp for movement of vehicles for entry and exit from parking area or alternatively mechanized parking as per standard plan by the registered company undertaking such construction and duly approved by the competent Authority. Ramp for podium shall not be allowed in the setbacks.

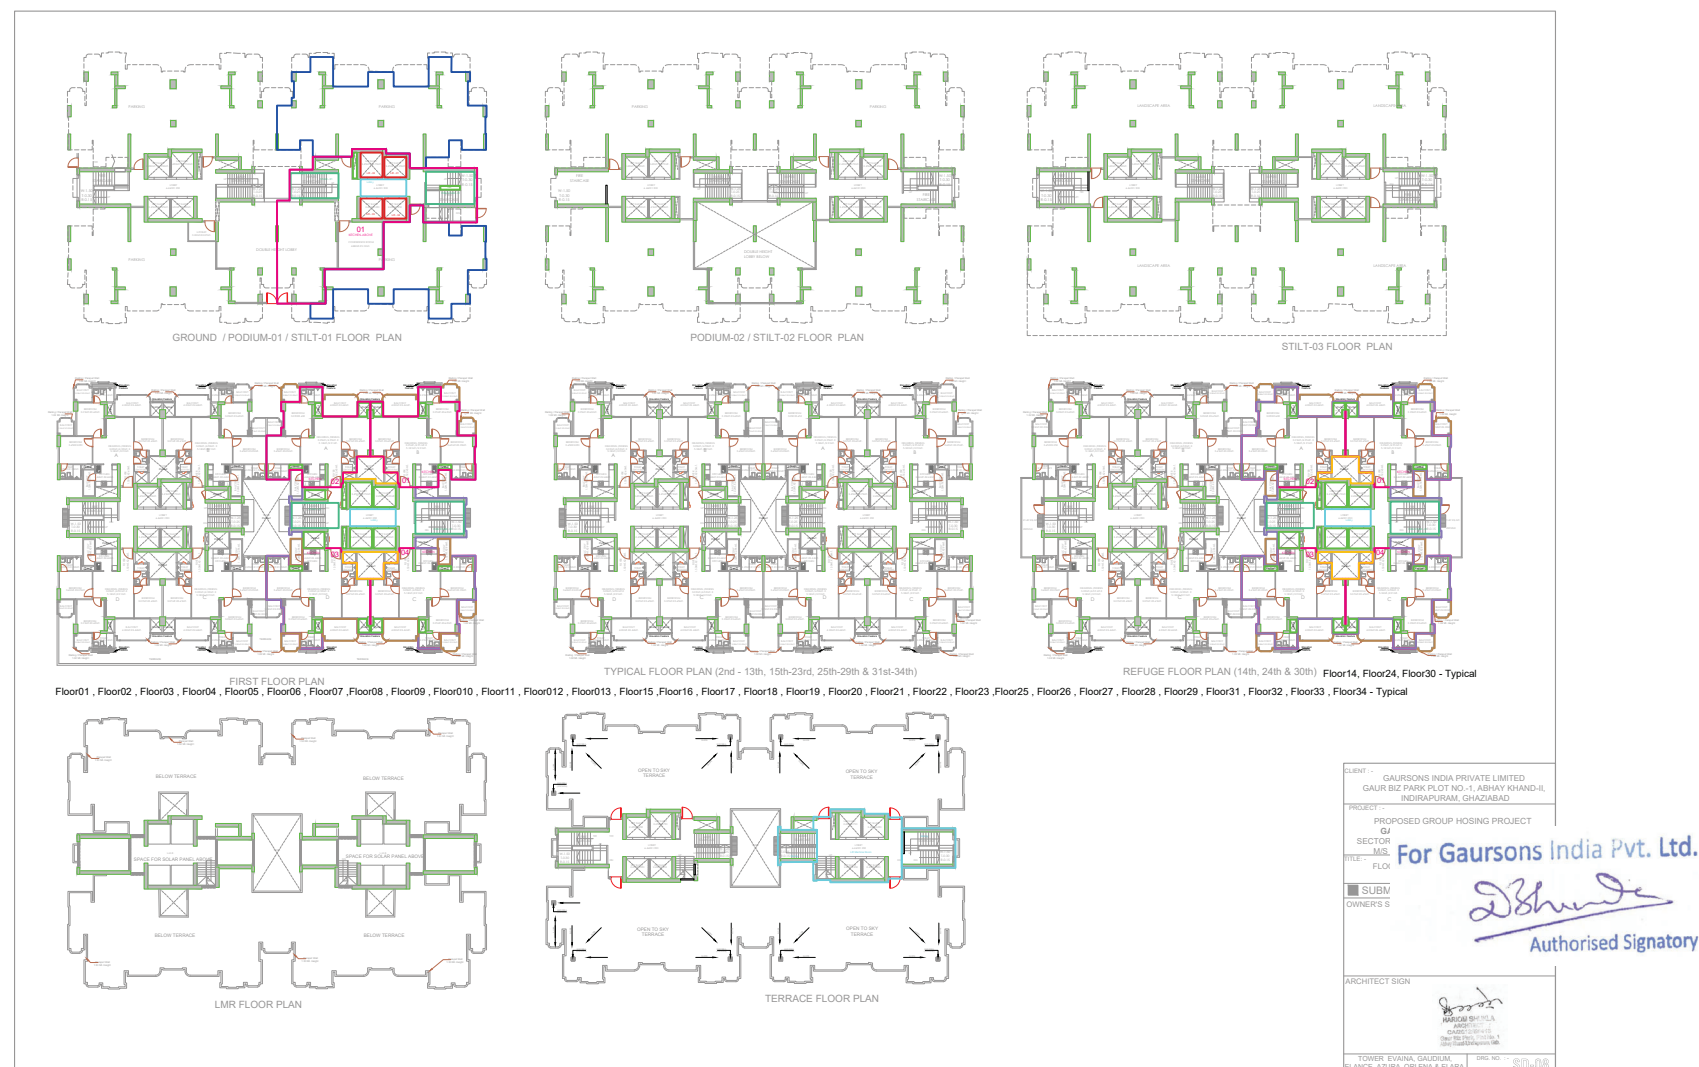

SHAIENDRAK
UMAR BHATIA

Digitally signed by
SHAIENDRAKUMAR BHATIA
Date: 2026.06.10 14:18:01
+05'30'

