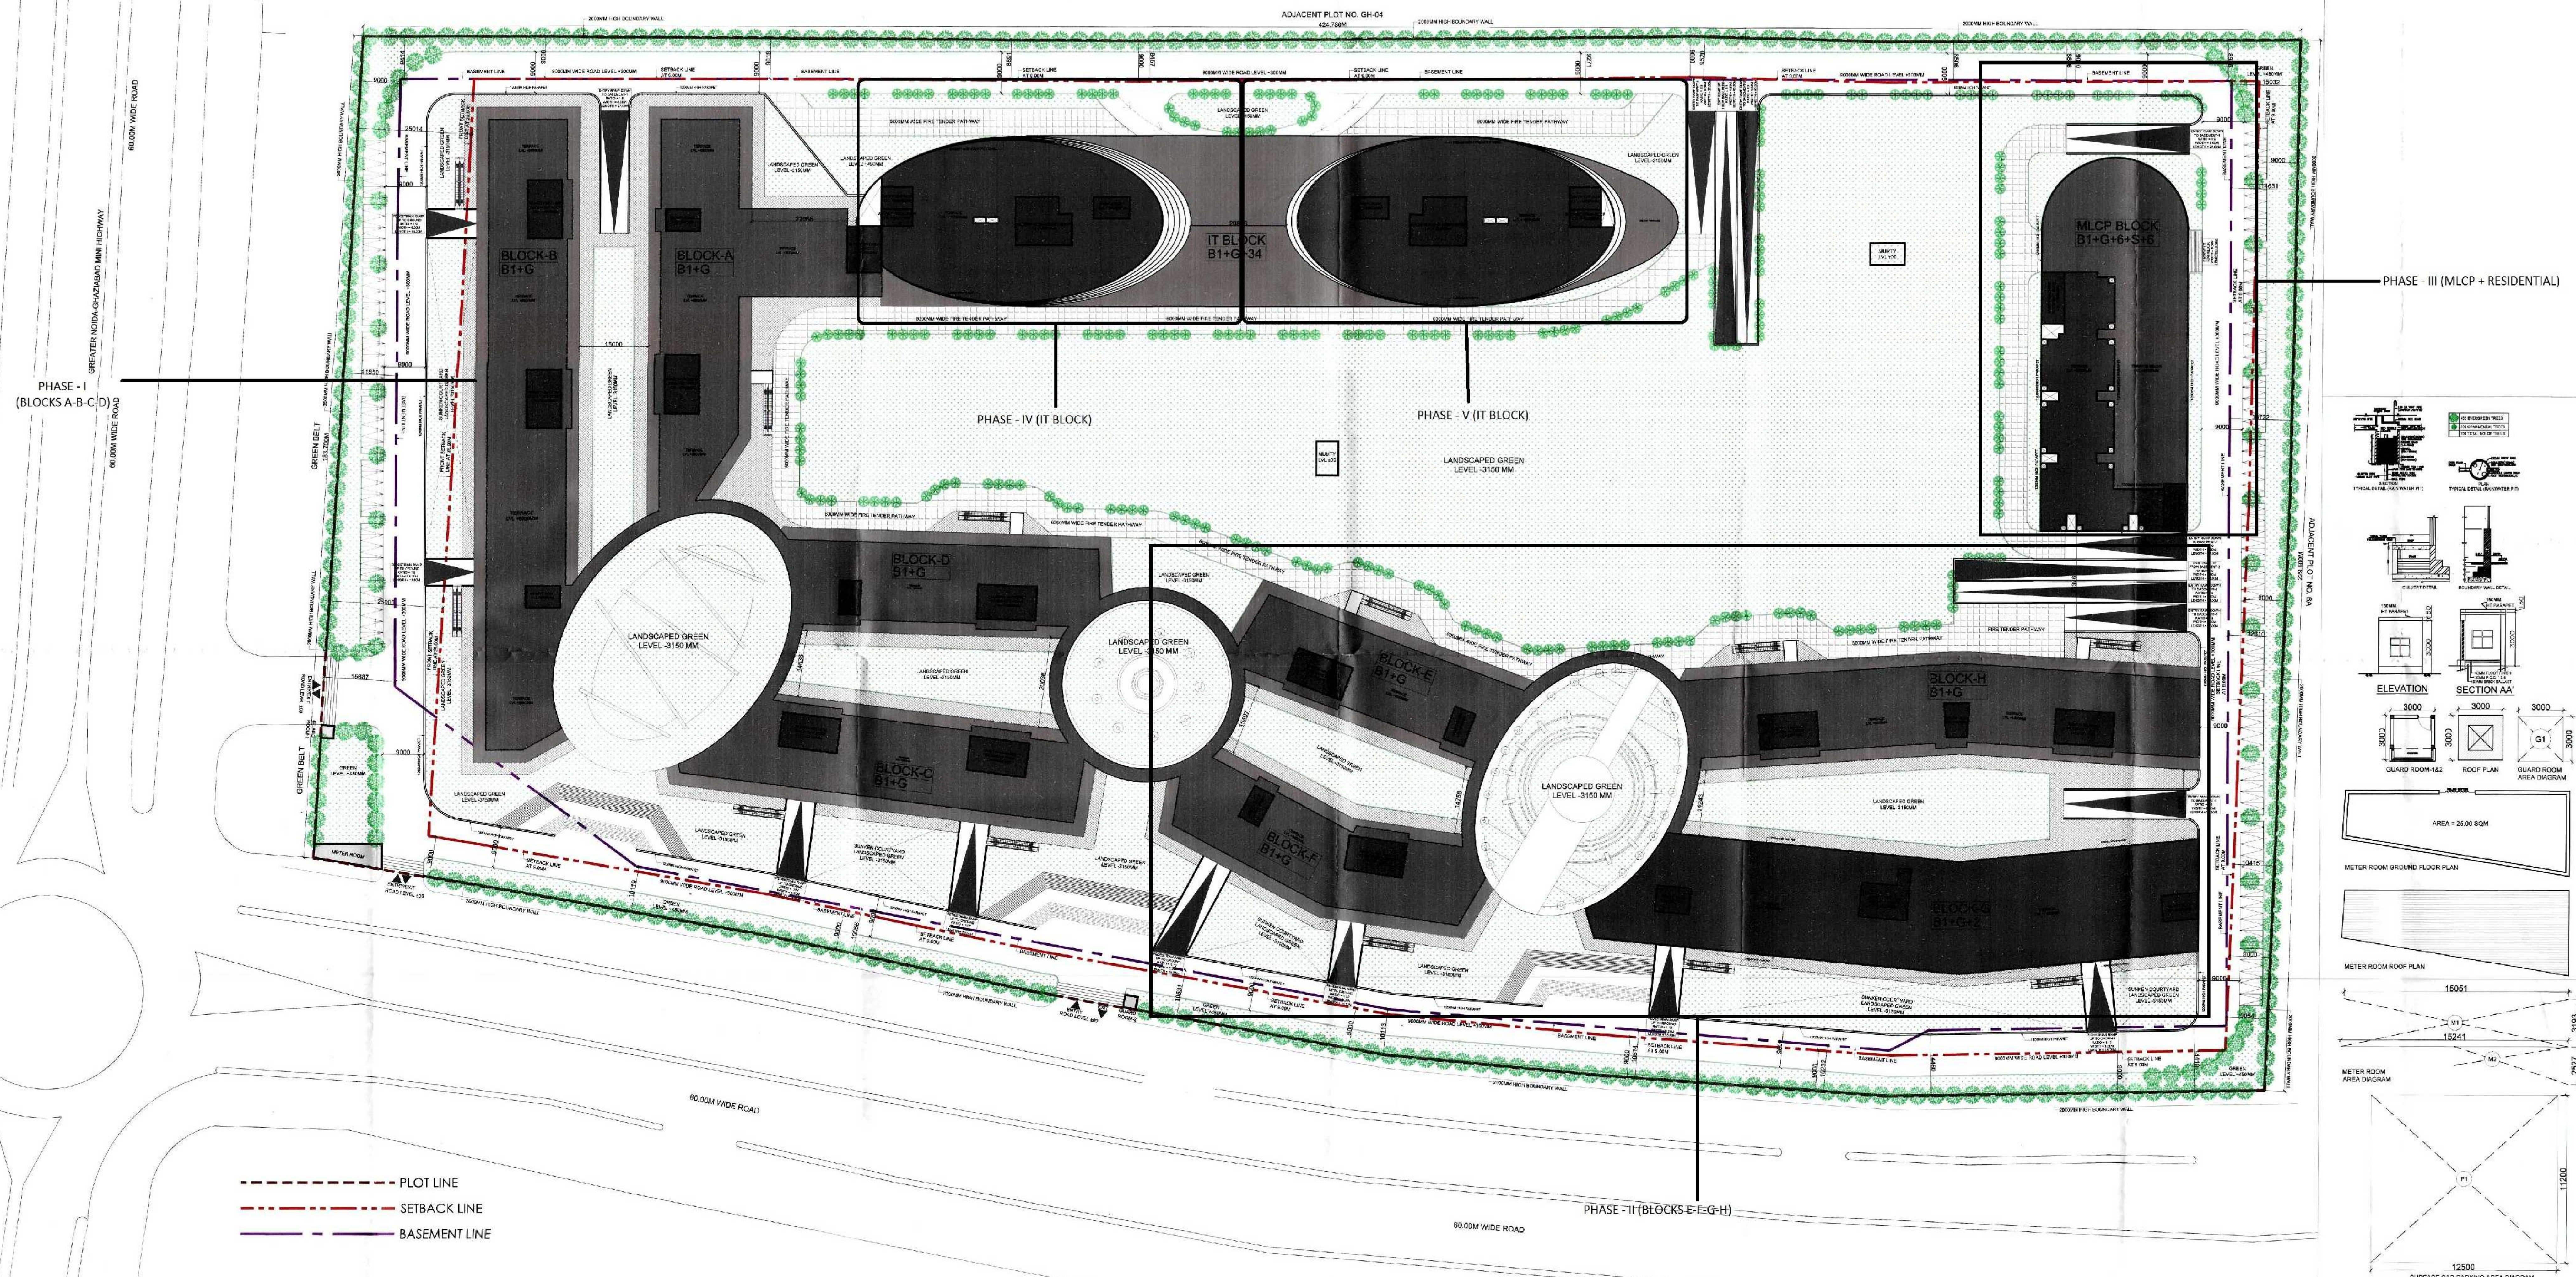
 


[illegible]

SUBMISSION			
PROJECT: PROPOSED INSTITUTIONAL BUILDING AT SECTOR TECH ZONE-4, PLOT-7, GREATER NOIDA M/S A.L. SOFTWEB PVT.LTD.			
DRAWING TITLE : SITE PLAN		 AKSHITA JAIN B.Arch, M. Planning Reg. No. 2017-162 Add:- A-1164, M.S.X. Alpha Minerva Alpha 1, Greater Noida-201308	
 For A.L. Softweb Pvt. Ltd. Auth. Sign/Director			
OWNER'S SIGN		ARCHITECT'S SIGN	
ARCHITECT :  ACPL Design Ltd E-133/33, Sector-13 Noida-201305, UP T: +91 11 30429 88 M: +91 98982 6520 Email: info@acpl.co.in Website: www.acpl.co.in		ISO 9001:2015 Accredited Architecture Management Planning T: +91 11 30429 88 M: +91 98982 6520 E: info@acpl.co.in W: www.acpl.co.in	
SCALE 1:500		DATE - 08/04/2019 DEATH BY DRG. No. SD/1089-01	
DEATH BY		DRG. No. SD/1089-01	