

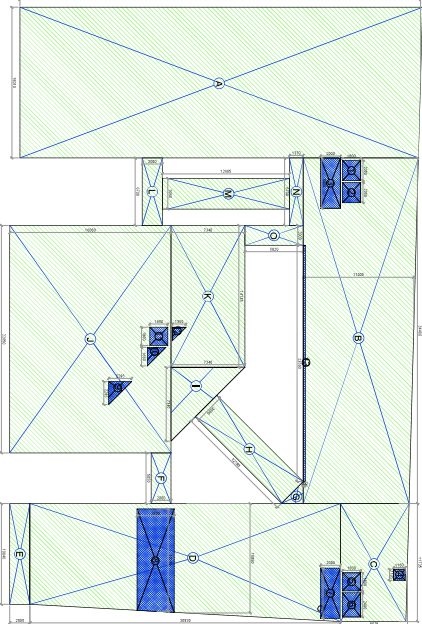


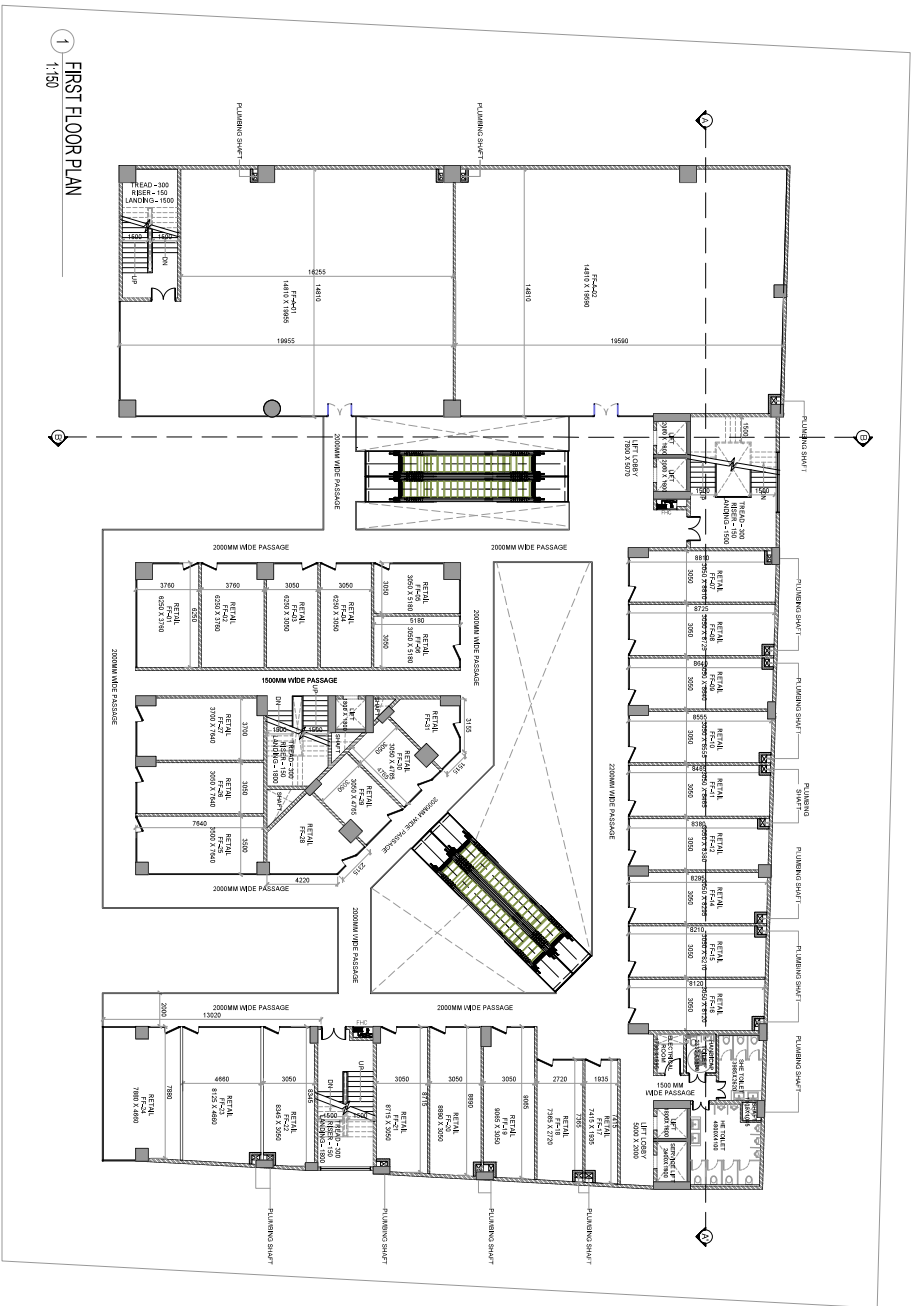

FIRST FLOOR PLAN - FAR AREA CALCULATION				
TYPE	QUANTITY	SHAPE	FORMULA	DETAIL
A	1	RECTANGLE	L X B	15.01 39.99
B	1	RECTANGLE	L X B	34.40 11.01
C	1	RECTANGLE	L X B	11.74 6.68
D	1	RECTANGLE	L X B	10.89 30.51
E	1	RECTANGLE	L X B	5.05 2.01
F	1	RECTANGLE	L X B	5.05 2.01
G	1	POLYGON	P.LINE	2.42
H	1	RECTANGLE	L X B	12.15 3.05
I	1	RECTANGLE	L X B	7.24 7.24
J	1	RECTANGLE	L X B	14.54 7.24
K	1	RECTANGLE	L X B	6.70 2.01
L	1	RECTANGLE	L X B	3.05 12.67
M	1	RECTANGLE	L X B	6.70 1.37
N	1	RECTANGLE	L X B	5.15 2.80
O	1	RECTANGLE	L X B	23.50 0.20
TOTAL				2029.43
COVERED REDUCTION				
1	1	RECTANGLE	L X B	2.01 1.80
2	1	RECTANGLE	L X B	1.11 1.16
3	1	RECTANGLE	L X B	5.01 2.01
4	1	RECTANGLE	L X B	1.11 1.16
5	1	RECTANGLE	L X B	1.80 1.80
6	1	RECTANGLE	L X B	2.40 1.80
7	1	RECTANGLE	L X B	1.11 1.16
8	1	RECTANGLE	L X B	10.30 3.70
9	1	TRIANGLE	1/2(BH)	2.30 2.63
10	1	TRIANGLE	L X B	1.85 1.85
11	1	RECTANGLE	L X B	1.80 1.80
12	1	RECTANGLE	L X B	4.70 4.70
TOTAL				86.34
NET F.AREAS = (GROSS - REDUCTION)				1943.09

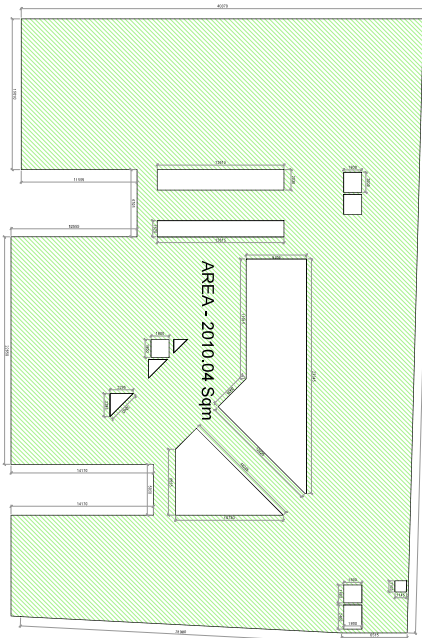

GLAZING WINDOW SCHEDULE	
1	3000 X 2000
2	2000 X 2000
3	2000 X 2000
SANCTION DRAWING

NOTE:- ALL DIMENSION ARE IN MM

OWNER

JINDALSONS INFRA-TECH PVT. LTD.
08 CSC Vijayan Vihar Delhi 110092
M/S OVERSEAS PVT LTD
2 St Wazirpur Vihar Delhi 110092

ARCHITECTS

RHIZOME

17/02/2023

Project: Overseas PVT LTD

Phase: 1

Architect: Rhizome

Owner: Jindalsons Infra-Tech Pvt. Ltd.

Scale: 1:150 @ A1

Date: 09/06/2026

Project: Overseas PVT LTD

Phase: 1


Architect: Rhizome

Owner: Jindalsons Infra-Tech Pvt. Ltd.


Scale: 1:150 @ A1

Date: 09/06/2026

GLAZING WINDOW SCHEDULE	
1	6000
2	6000
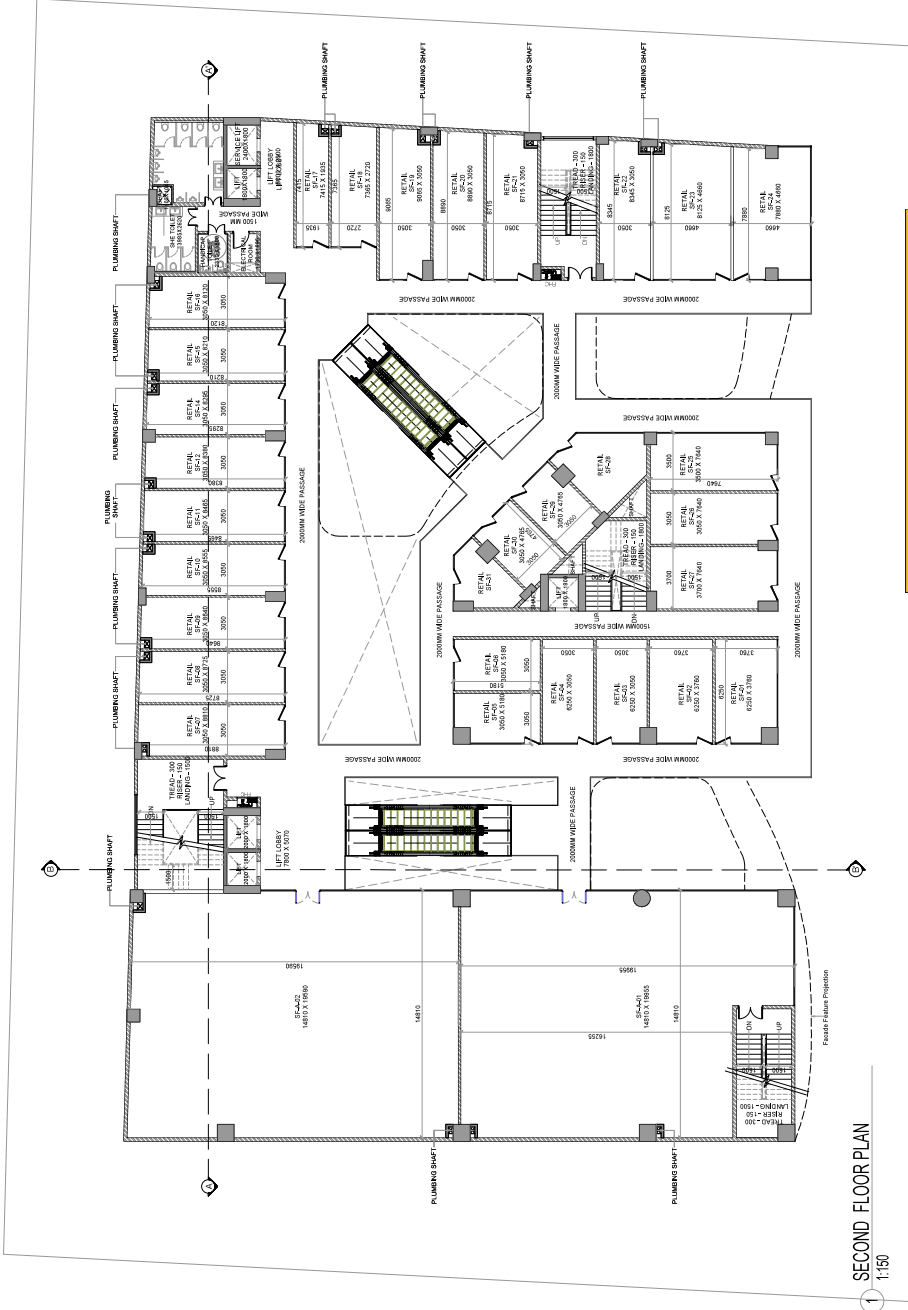


1 SECOND FLOOR PLAN
1:150

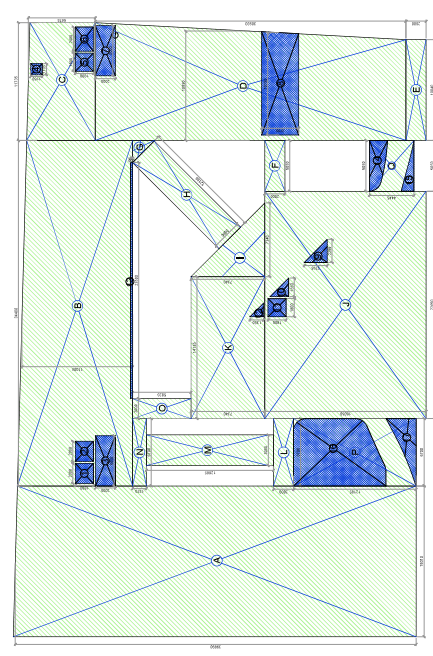

2 SECOND FLOOR FAR CALCULATION
1:250

SECOND FLOOR PLAN - FAR AREA CALCULATION				
TYPE	QUANTITY	SHAPE	FORMULA	DETAIL
A	1	RECTANGLE	L X B	15.01
B	1	RECTANGLE	L X B	34.40
C	1	RECTANGLE	L X B	11.01
D	1	RECTANGLE	L X B	11.74
E	1	RECTANGLE	L X B	10.04
F	1	RECTANGLE	L X B	5.05
G	1	POLYGON	P-LINE	2.00
H	1	RECTANGLE	L X B	12.15
I	1	RECTANGLE	L X B	12.15
J	1	RECTANGLE	L X B	22.45
K	1	RECTANGLE	L X B	14.14
L	1	RECTANGLE	L X B	6.70
M	1	RECTANGLE	L X B	3.05
N	1	RECTANGLE	L X B	5.02
O	1	RECTANGLE	L X B	6.70
P	1	RECTANGLE	L X B	12.15
Q	1	RECTANGLE	L X B	5.05
TOTAL				213.32
COVERED (DEDUCTION)				
1	1	RECTANGLE	L X B	2.00
2	1	RECTANGLE	L X B	2.00
3	1	RECTANGLE	L X B	2.00
4	1	RECTANGLE	L X B	2.00
5	1	RECTANGLE	L X B	1.80
6	1	RECTANGLE	L X B	2.40
7	1	RECTANGLE	L X B	5.00
8	1	RECTANGLE	L X B	10.19
9	1	RECTANGLE	L X B	1.85
10	1	TRIANGLE	1/2(BXH)	1.85
11	1	RECTANGLE	L X B	1.80
12	1	TRIANGLE	1/2(BXH)	1.35
13	1	RECTANGLE	L X B	23.50
14	1	POLYGON	P-LINE	5.05
15	1	POLYGON	P-LINE	5.05
16	1	POLYGON	P-LINE	5.05
17	1	POLYGON	P-LINE	5.05
TOTAL				148.93
NET FAR AREA - (FOOTING - DEDUCTION)				377.43

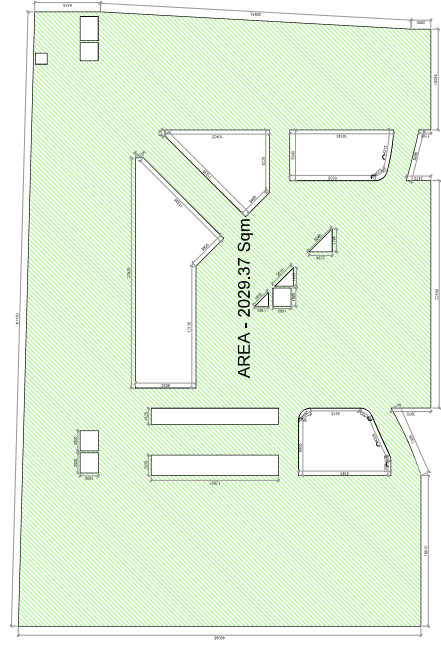

3 SECOND FLOOR BUILT UP CALCULATION
1:250

SANCTION DRAWING

NOTE:-
ALL DIMENSION ARE IN MM

OWNER:
JINDALSONS INFRATEX PVT. LTD,
08, CSC Vihar Vihar Dahi 110092
M/S OVERARTH PVT LTD
2 SF Mayank Vihar Dahi 110092
ARCHITECTS:

ARCHITECT'S SIGN
Project Office - Gurgaon
Phone - 91-9872883007
www.jindalsonsinfratex.com

OWNER'S SIGN

PROJECT:

Proposed building Plan of EPIC-
Commercial situated at Plot No-8
Comm 2,3 & 4 Sidhath Vihar Ghaziabad


DRAWING TITLE
SECOND FLOOR PLAN & FAR CALCULATION

SCALE: 1:150 @ A1


DATE: 09/08/2026

GLAZING WINDOW SCHEDULE	
1	1000 X 1500
2	1500 X 1500
3	1500 X 2000
4	1500 X 2500
408	1500 X 204500

GLAZING WINDOW SCHEDULE	
NO.	DESCRIPTION
1	6.0 x 1.2
2	6.0 x 2.2
3	6.0 x 2.2
 


SINGLE STACK PARKING - 05 NOS

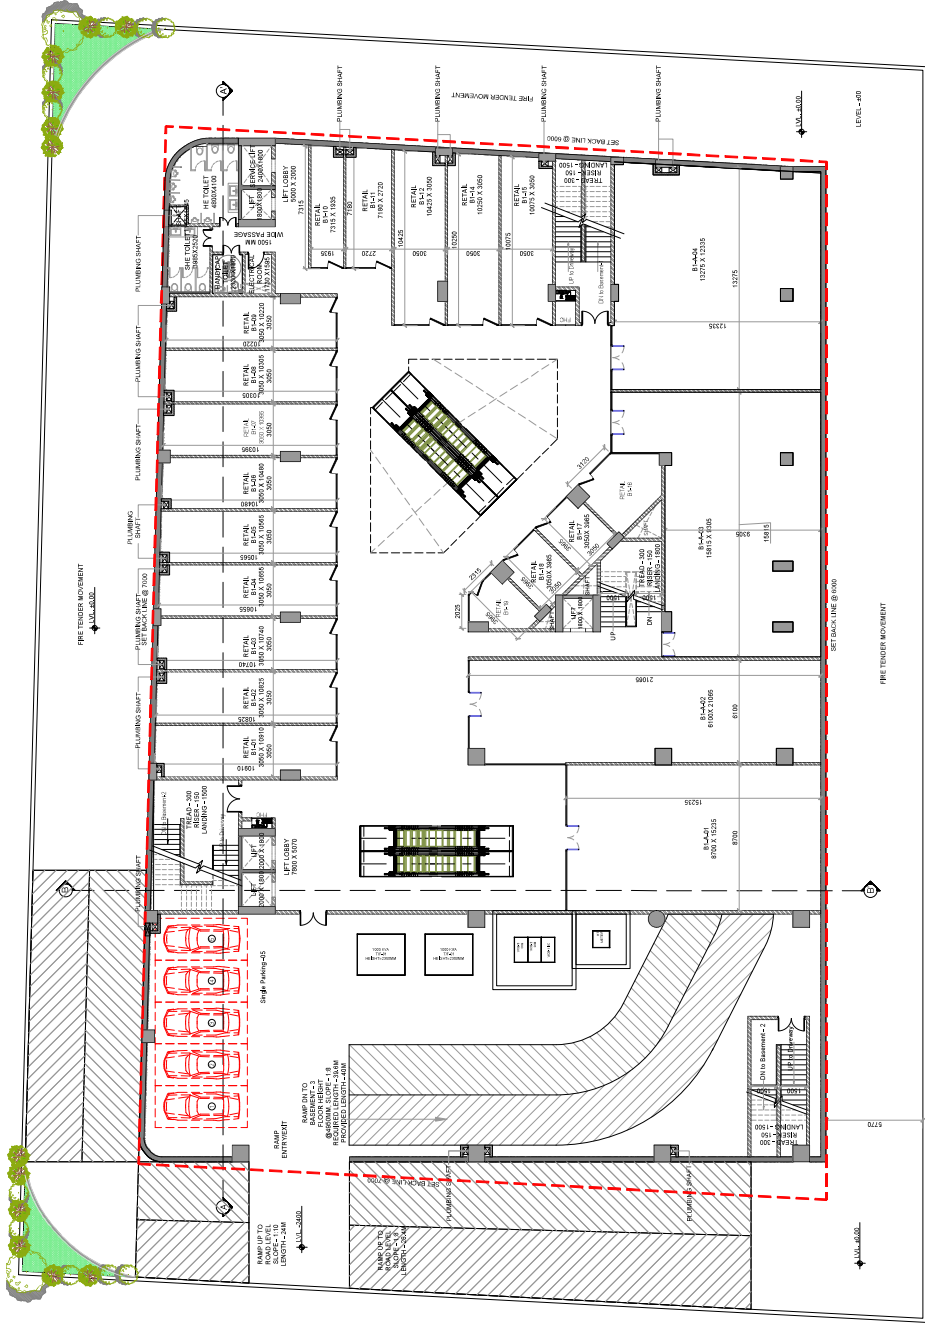


1 BASEMENT-1 FLOOR PLAN
1:150

BASEMENT-1 FLOOR PLAN - FAR AREA CALCULATION				
TYPE	QUANTITY	SHAPE	FORMULA	DETAIL
A	1	RECTANGLE	L X B	30.35
B	1	RECTANGLE	L X B	11.81
C	1	RECTANGLE	L X B	13.45
D	1	RECTANGLE	L X B	11.81
E	1	RECTANGLE	L X B	2.51
F	1	RECTANGLE	L X B	2.41
G	1	POLYGON	P-LINE	5.57
H	1	RECTANGLE	L X B	3.05
I	1	TRIANGLE	1/2(BXH)	6.81
J	1	RECTANGLE	L X B	33.11
K	1	RECTANGLE	L X B	21.57
TOTAL				1750.17
COVERAGE (DEDUCTION)				
1	1	RECTANGLE	L X B	5.00
2	1	RECTANGLE	L X B	1.11
3	1	RECTANGLE	L X B	1.08
4	1	RECTANGLE	L X B	2.00
5	1	RECTANGLE	L X B	10.19
6	1	TRIANGLE	1/2(BXH)	1.35
7	1	TRIANGLE	1/2(BXH)	1.85
TOTAL				2.30
NET FAR AREA = (ADDITION - DEDUCTION)				64.15
				1686.02

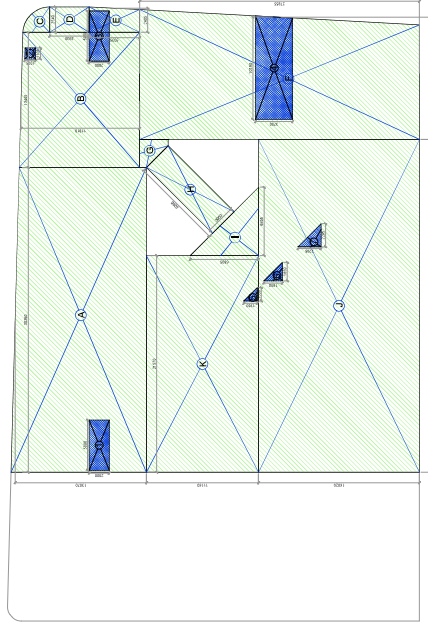

2 BASEMENT-1 FAR CALCULATION
1:250

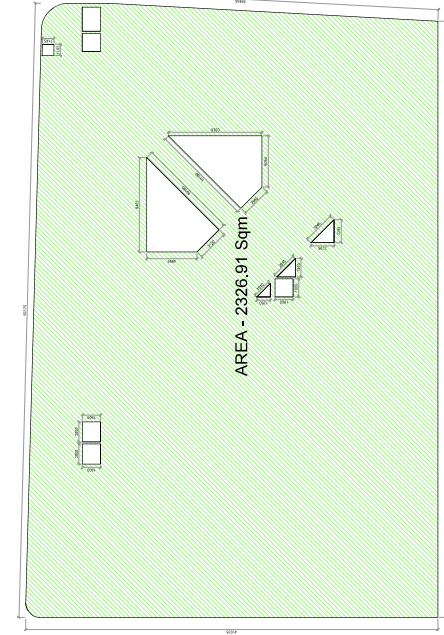

3 BASEMENT-1 BUILT UP CALCULATION
1:250

SANCTION DRAWING
NOTE:-
ALL DIMENSION ARE IN MM
OWNER:

JINDALSONS INFRATEX PVT. LTD.
08, CSC Vayam Vihar Dahi 110092
M/S OWEARTH PVT LTD
2 SF Mayank Vihar Dahi 110092
ARCHITECTS

RHIZOME


127, Sector 29, Gurgaon-122001
Phone : 91-98100-38807
www.rhizome.co.in

OWNER'S SIGN:
ARCHITECT'S SIGN:

PROJECT:
Proposed building Plan of EPIC-
Commercial situated at Plot No-8
Comm 2.3 & 4 Siddhant Vihar Ghaziabad


DRAWING TITLE
BASEMENT-1 FLOOR PLAN
& AREA CALCULATION
SCALE : 1:150 @ A1
DATE : 09/05/2025

06

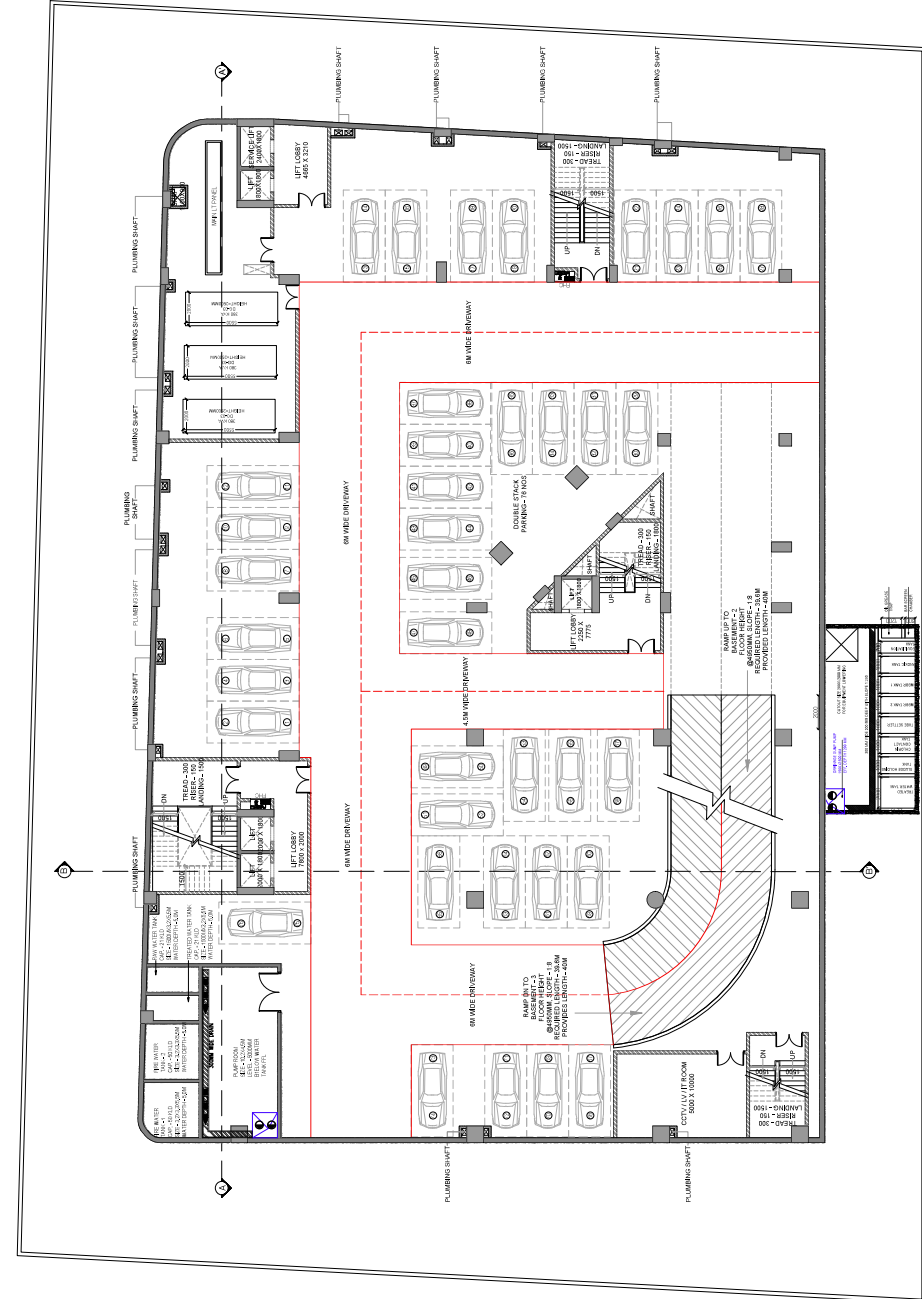


1 BASEMENT-2 FLOOR PLAN
1:150

2 BASEMENT-2 BUILT-UP CALCULATION
1:250

 

DOUBLE STACK PARKING - 76 NOS

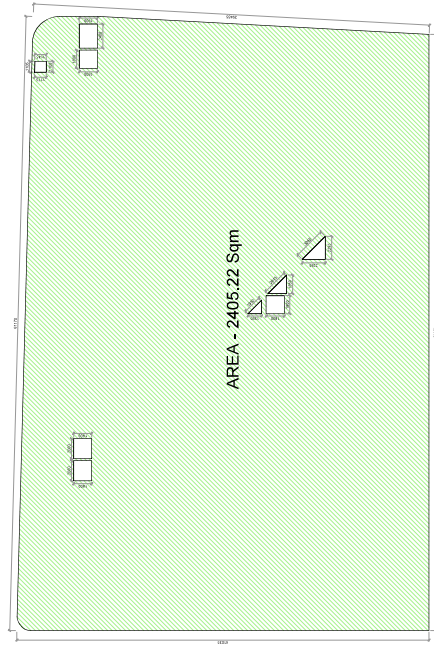



GLAZING WINDOW SCHEDULE		
1	GL 1	3000
2	GL 2	3000
3	GL 3	3000
4	GL 4	3000
5	GL 5	3000
6	GL 6	3000
7	GL 7	3000
8	GL 8	3000
9	GL 9	3000
10	GL 10	3000
11	GL 11	3000
12	GL 12	3000
13	GL 13	3000
14	GL 14	3000
15	GL 15	3000
16	GL 16	3000
17	GL 17	3000
18	GL 18	3000
19	GL 19	3000
20	GL 20	3000
21	GL 21	3000
22	GL 22	3000
23	GL 23	3000
24	GL 24	3000
25	GL 25	3000
26	GL 26	3000
27	GL 27	3000
28	GL 28	3000
29	GL 29	3000
30	GL 30	3000
31	GL 31	3000
32	GL 32	3000
33	GL 33	3000
34	GL 34	3000
35	GL 35	3000
36	GL 36	3000
37	GL 37	3000
38	GL 38	3000
39	GL 39	3000
40	GL 40	3000
41	GL 41	3000
42	GL 42	3000
43	GL 43	3000
44	GL 44	3000

SANCTION DRAWING
NOTE:-
ALL DIMENSION ARE IN MM
OWNER:
JINDALSONS INFRATEX PVT. LTD.
08, CSC Vignay Vihar Delhi 110092
M/S OVEARTH PVT LTD
2 SF Mayank Vihar Delhi 110092
ARCHITECTS:
RHIZOME
137 Sector 25, Gurgaon-22201
Project Office - Gurgaon
Phone - 91-962088907
www.rhizomearchitects.com

OWNER'S SIGN
PROJECT: Proposed Building Plan of EPIC Commercial situated at Plot No- 8, Comm 2, 3 & 4 Siddhant Vihar Ghaziabad
DRAWING TITLE: BASEMENT-2 FLOOR PLAN & AREA CALCULATIONS
SCALE: 1:150 @ A1
DATE: 09/06/2026


ARCHITECT'S SIGN
Signature of Architect
Stamp of Architect
Stamp of Engineer

Signatures of Client and Architect
Stamp of Client and Architect

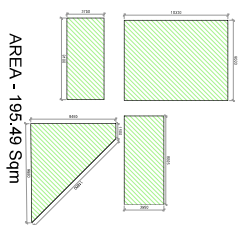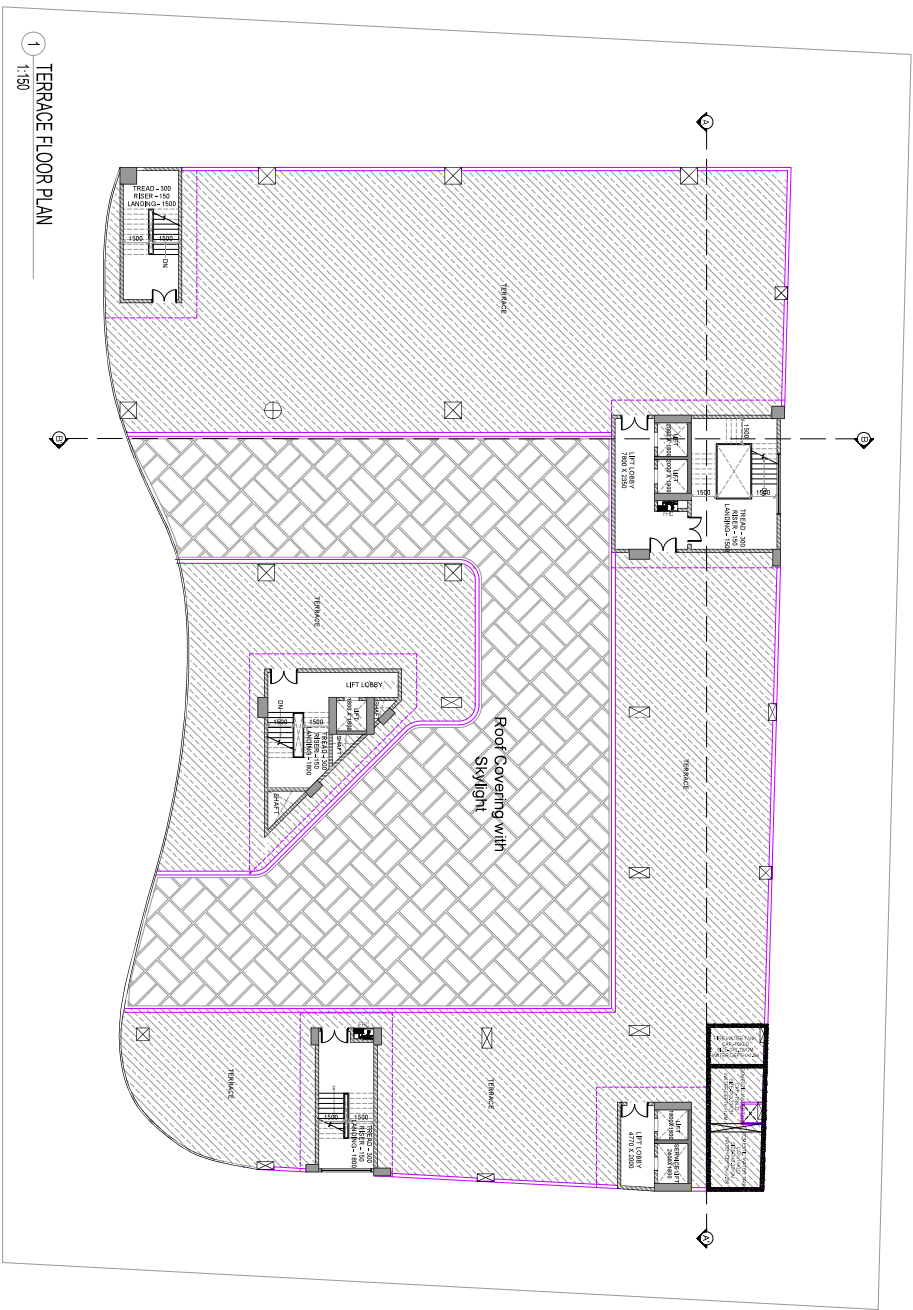


2 MUMTY FLOOR BUILT-UP AREA CALCULATION
1:250

SANCTION DRAWING	
NOTE:-	ALL DIMENSION ARE IN MM
OWNER:	JINDALSONS INFRA-TECH PVT. LTD., 08, CSC Vihar, Vihar Delhi, 110092 M/S OVERTECH PVT LTD 2 SF Mayank Vihar Delhi 110092
ARCHITECTS	RHIZOME Architects & Engineers 137, Sector 28, Gurgaon - 122001 Rajesh Chahal - Designer Phone : +91 9876543210 www.rhizomearchitects.com
OWNER'S SIGN	ARCHITECT'S SIGN
PROJECT:	
Proposed building Plan of EPC- Commercial situated at Plot No- 8 Comm 2 & 4 Siddhant Vihar Ghaziabad	
DRAWING TITLE	TERRACE FLOOR PLAN & AREA CALCULATION
SCALE : 1:150 @ A1	DWG NO. 09
DATE : 09/06/2026	

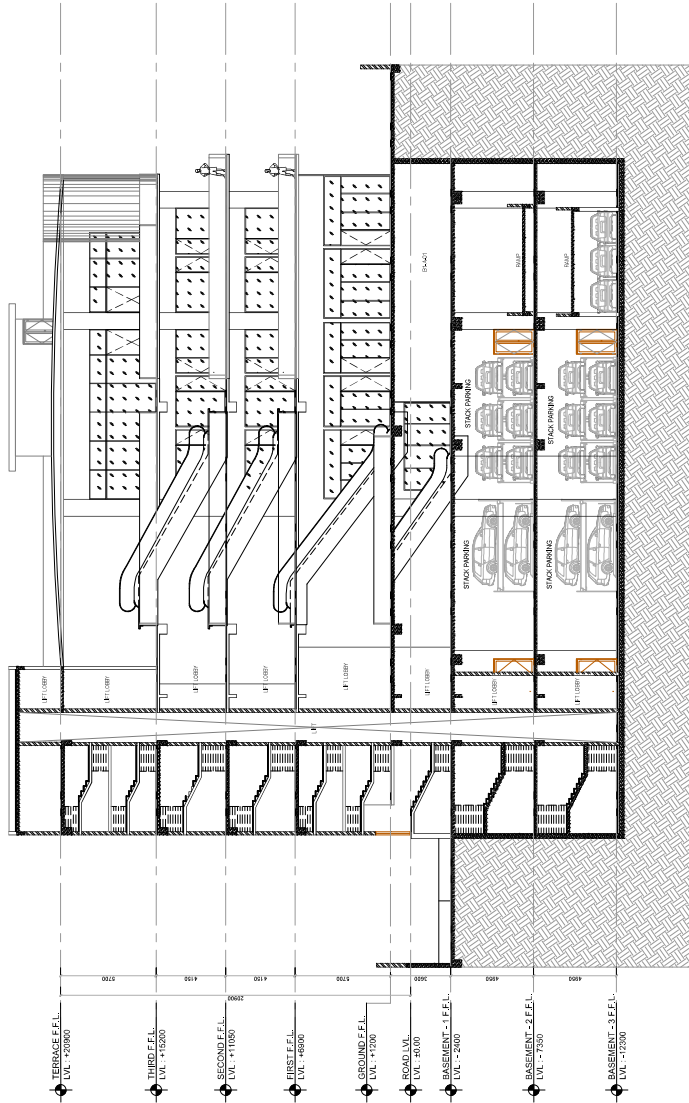

1 SECTION - BB
1:150

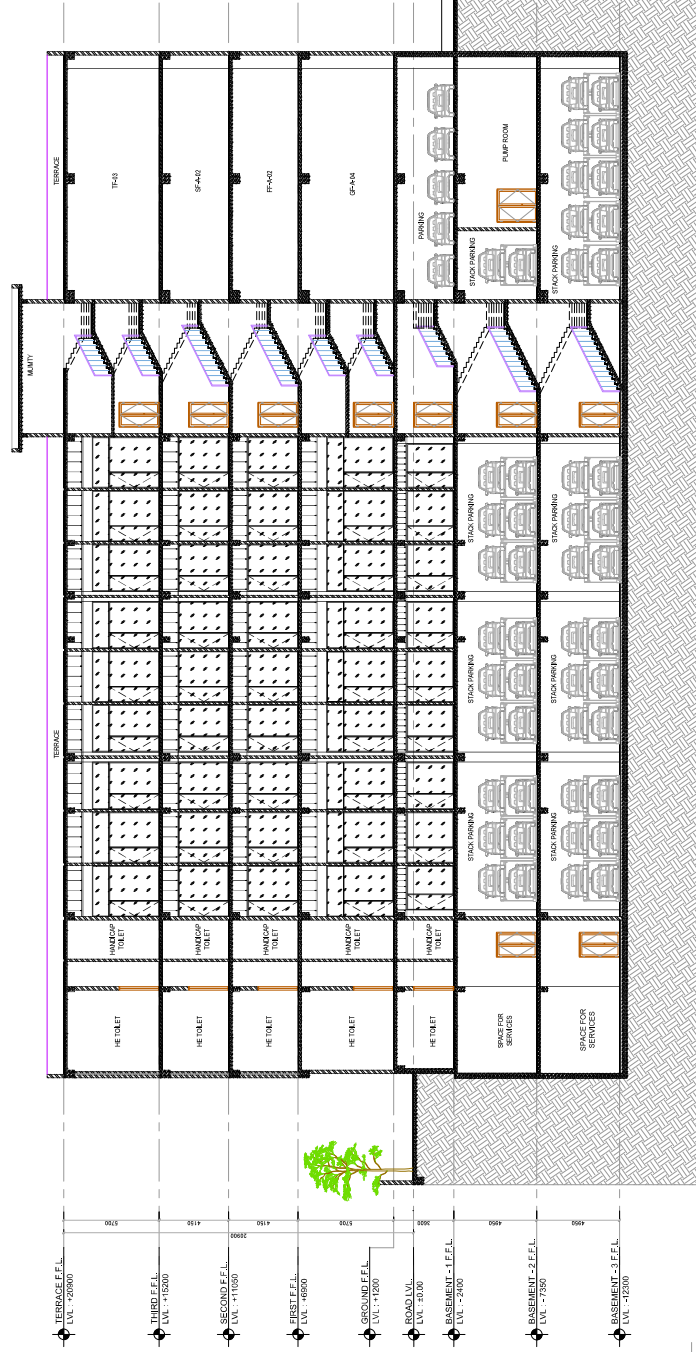

1 SECTION - AA
1:150

SANCTION DRAWING

NOTE:-

ALL DIMENSION ARE IN MM

OWNER:

JINDALSONS INFRATEX PVT. LTD.
08, CSC Vijayan Vihar Delhi 110092
M/S OVEREARTH PVT LTD
2 SF Mayank Vihar Delhi 110092

ARCHITECTS:

RHIZOME

Project Office : Gurgaon

Phone : +91987980987

www.rhizomearchitects.com

OWNERS SIGN:

ARCHITECT'S SIGN

PROJECT:

Proposed building Plan of EPIC-

Commercial situated at Plot No-8

Comm 2/3 & 4 Siddhant Vihar Ghaziabad

DRAWING TITLE

SECTION A & SECTION B

SCALE : 1:150 @ A1

DWG NO:

DATE : 09/06/2026

10

