

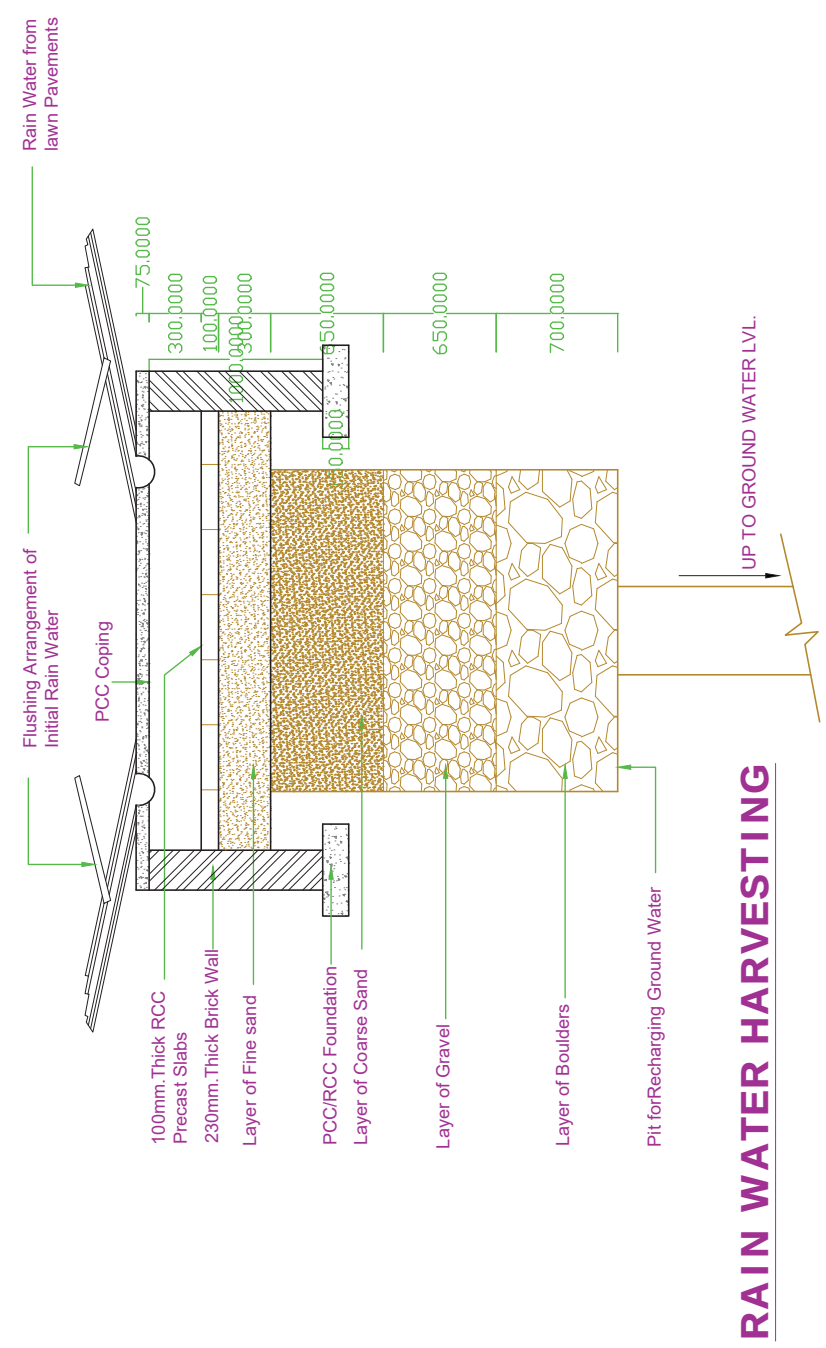
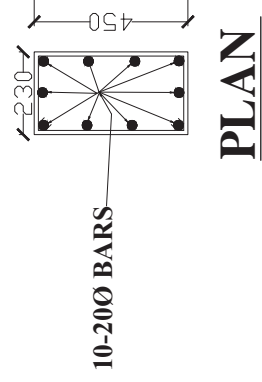
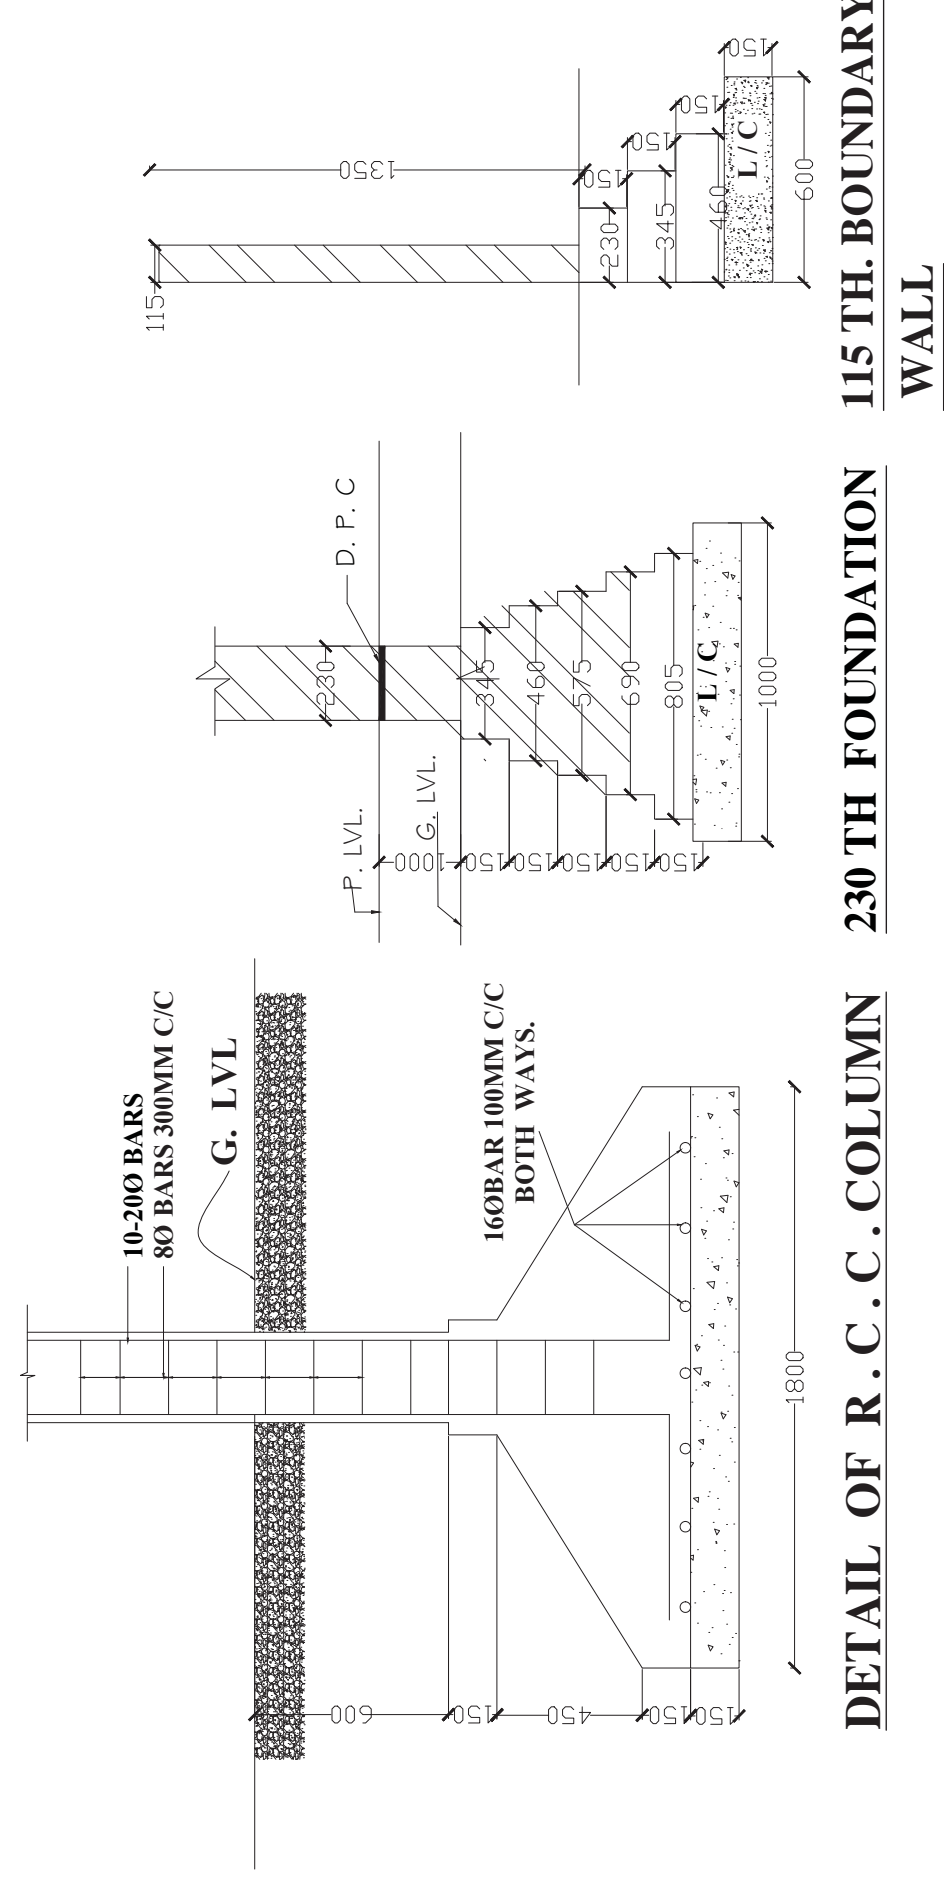


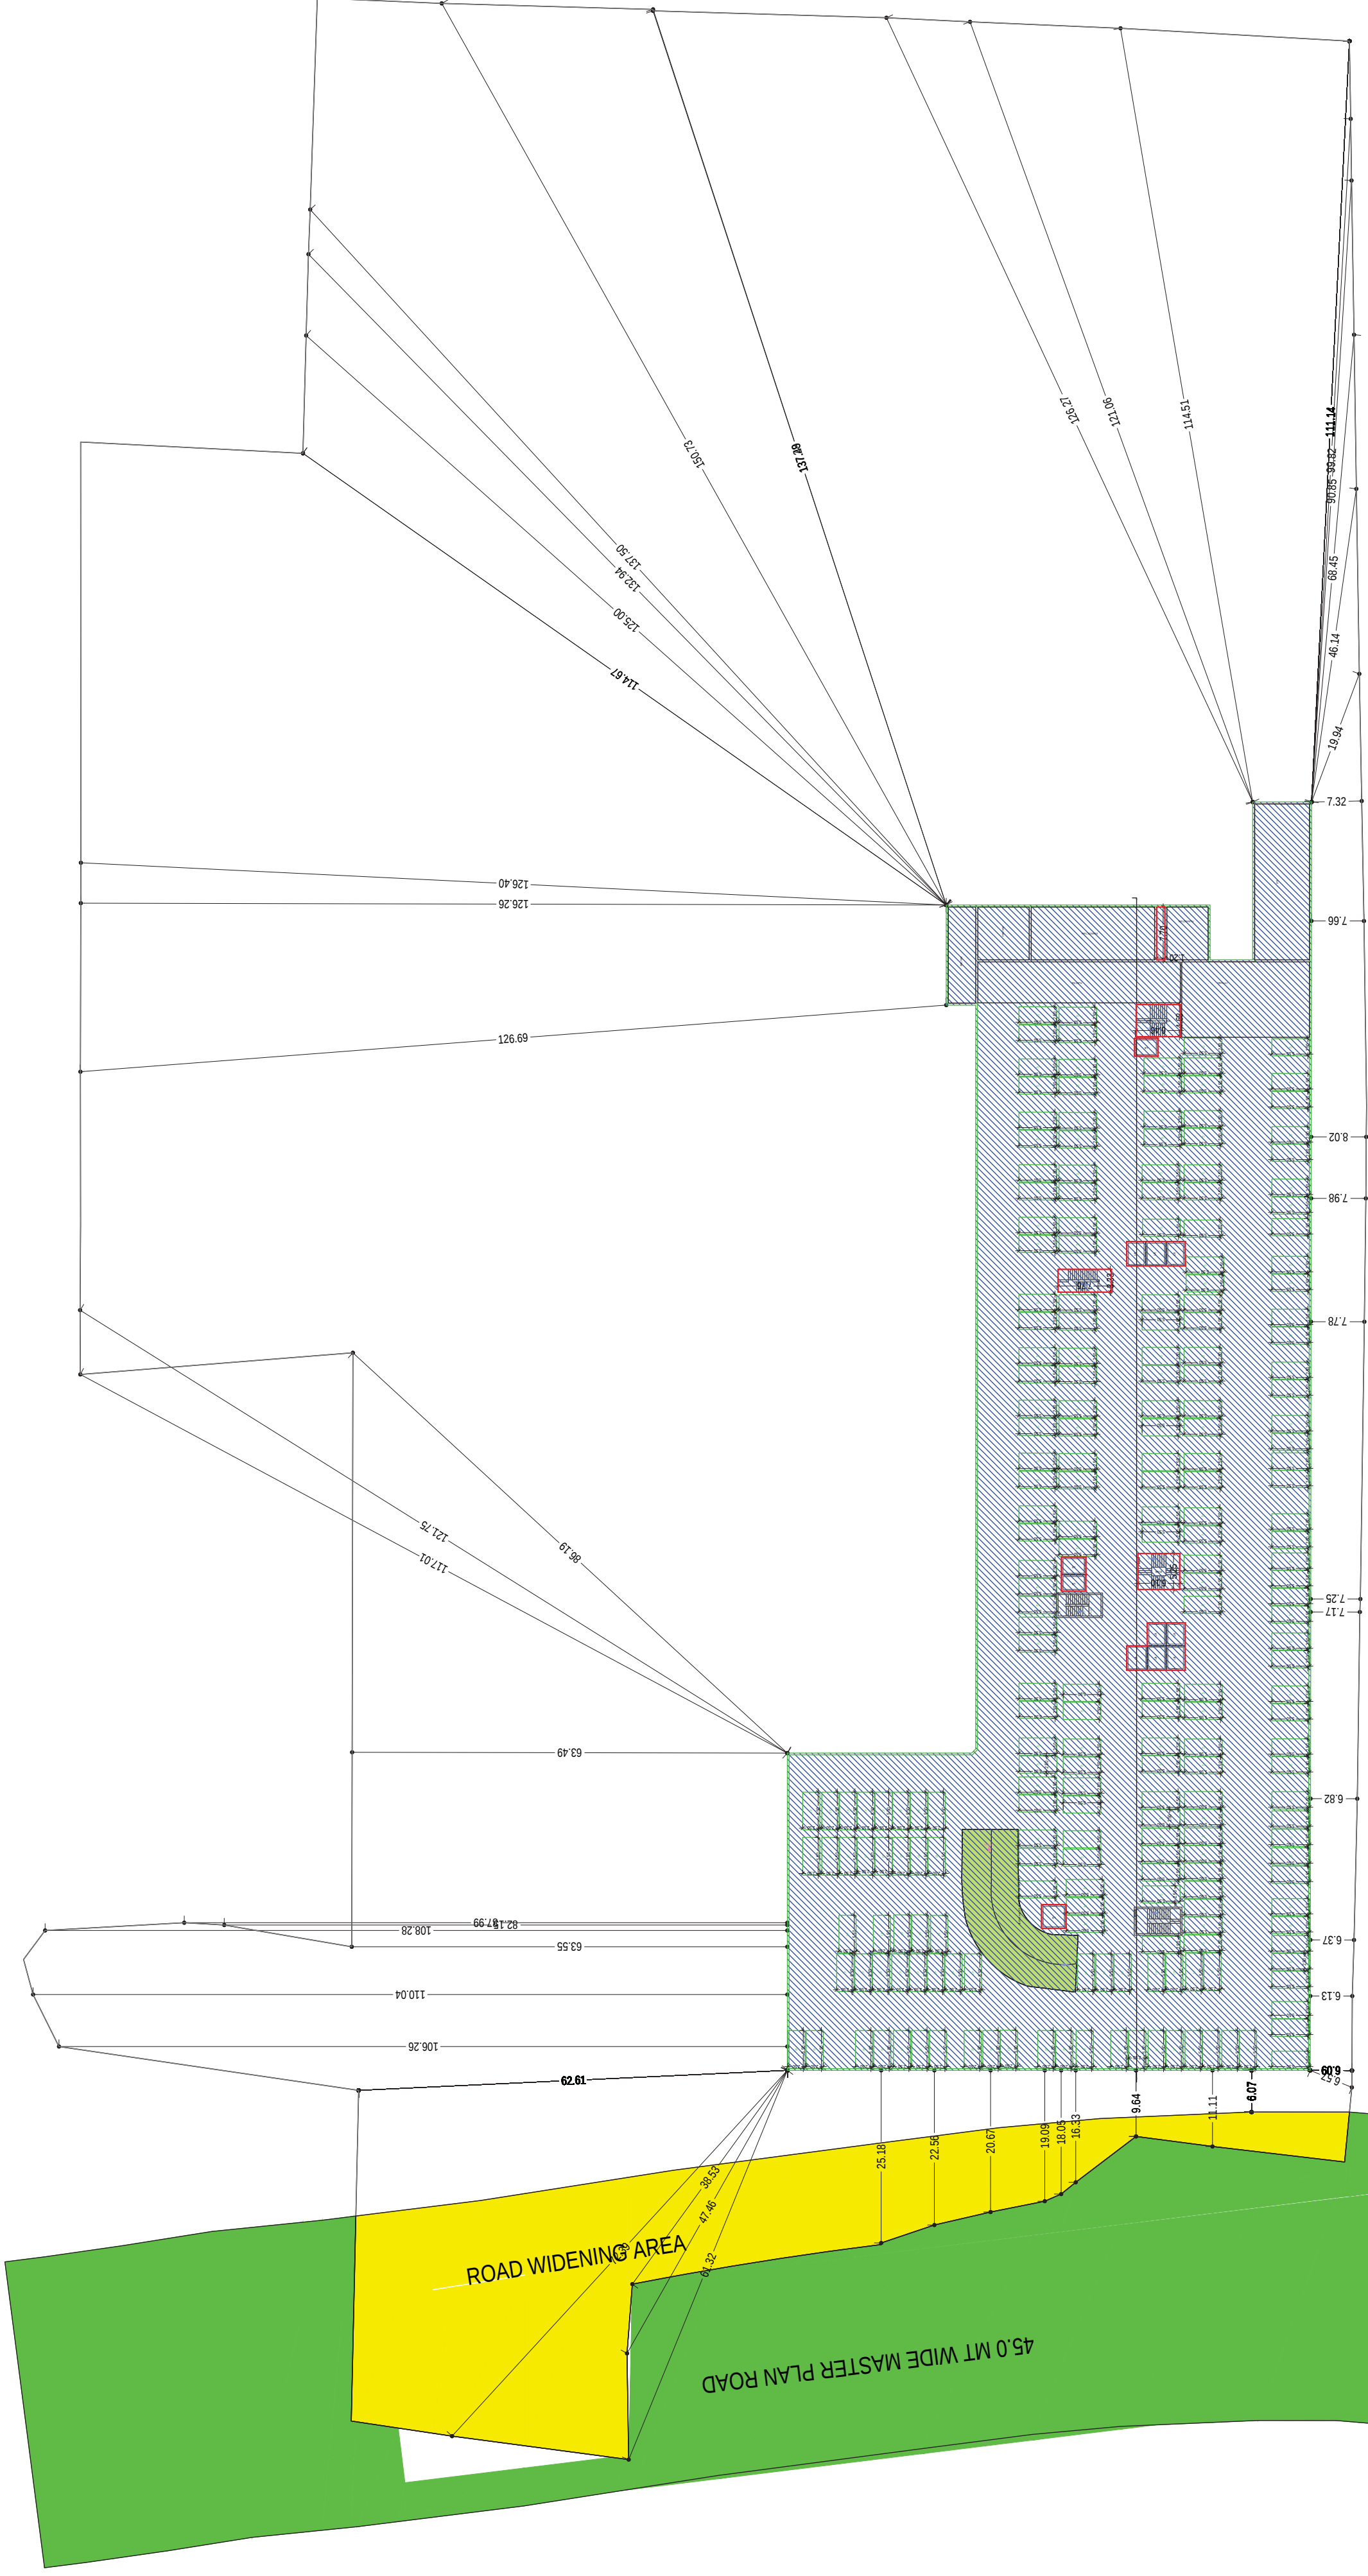



LOWER BASEMENT FLOOR PLAN
(SCALE 1:500)

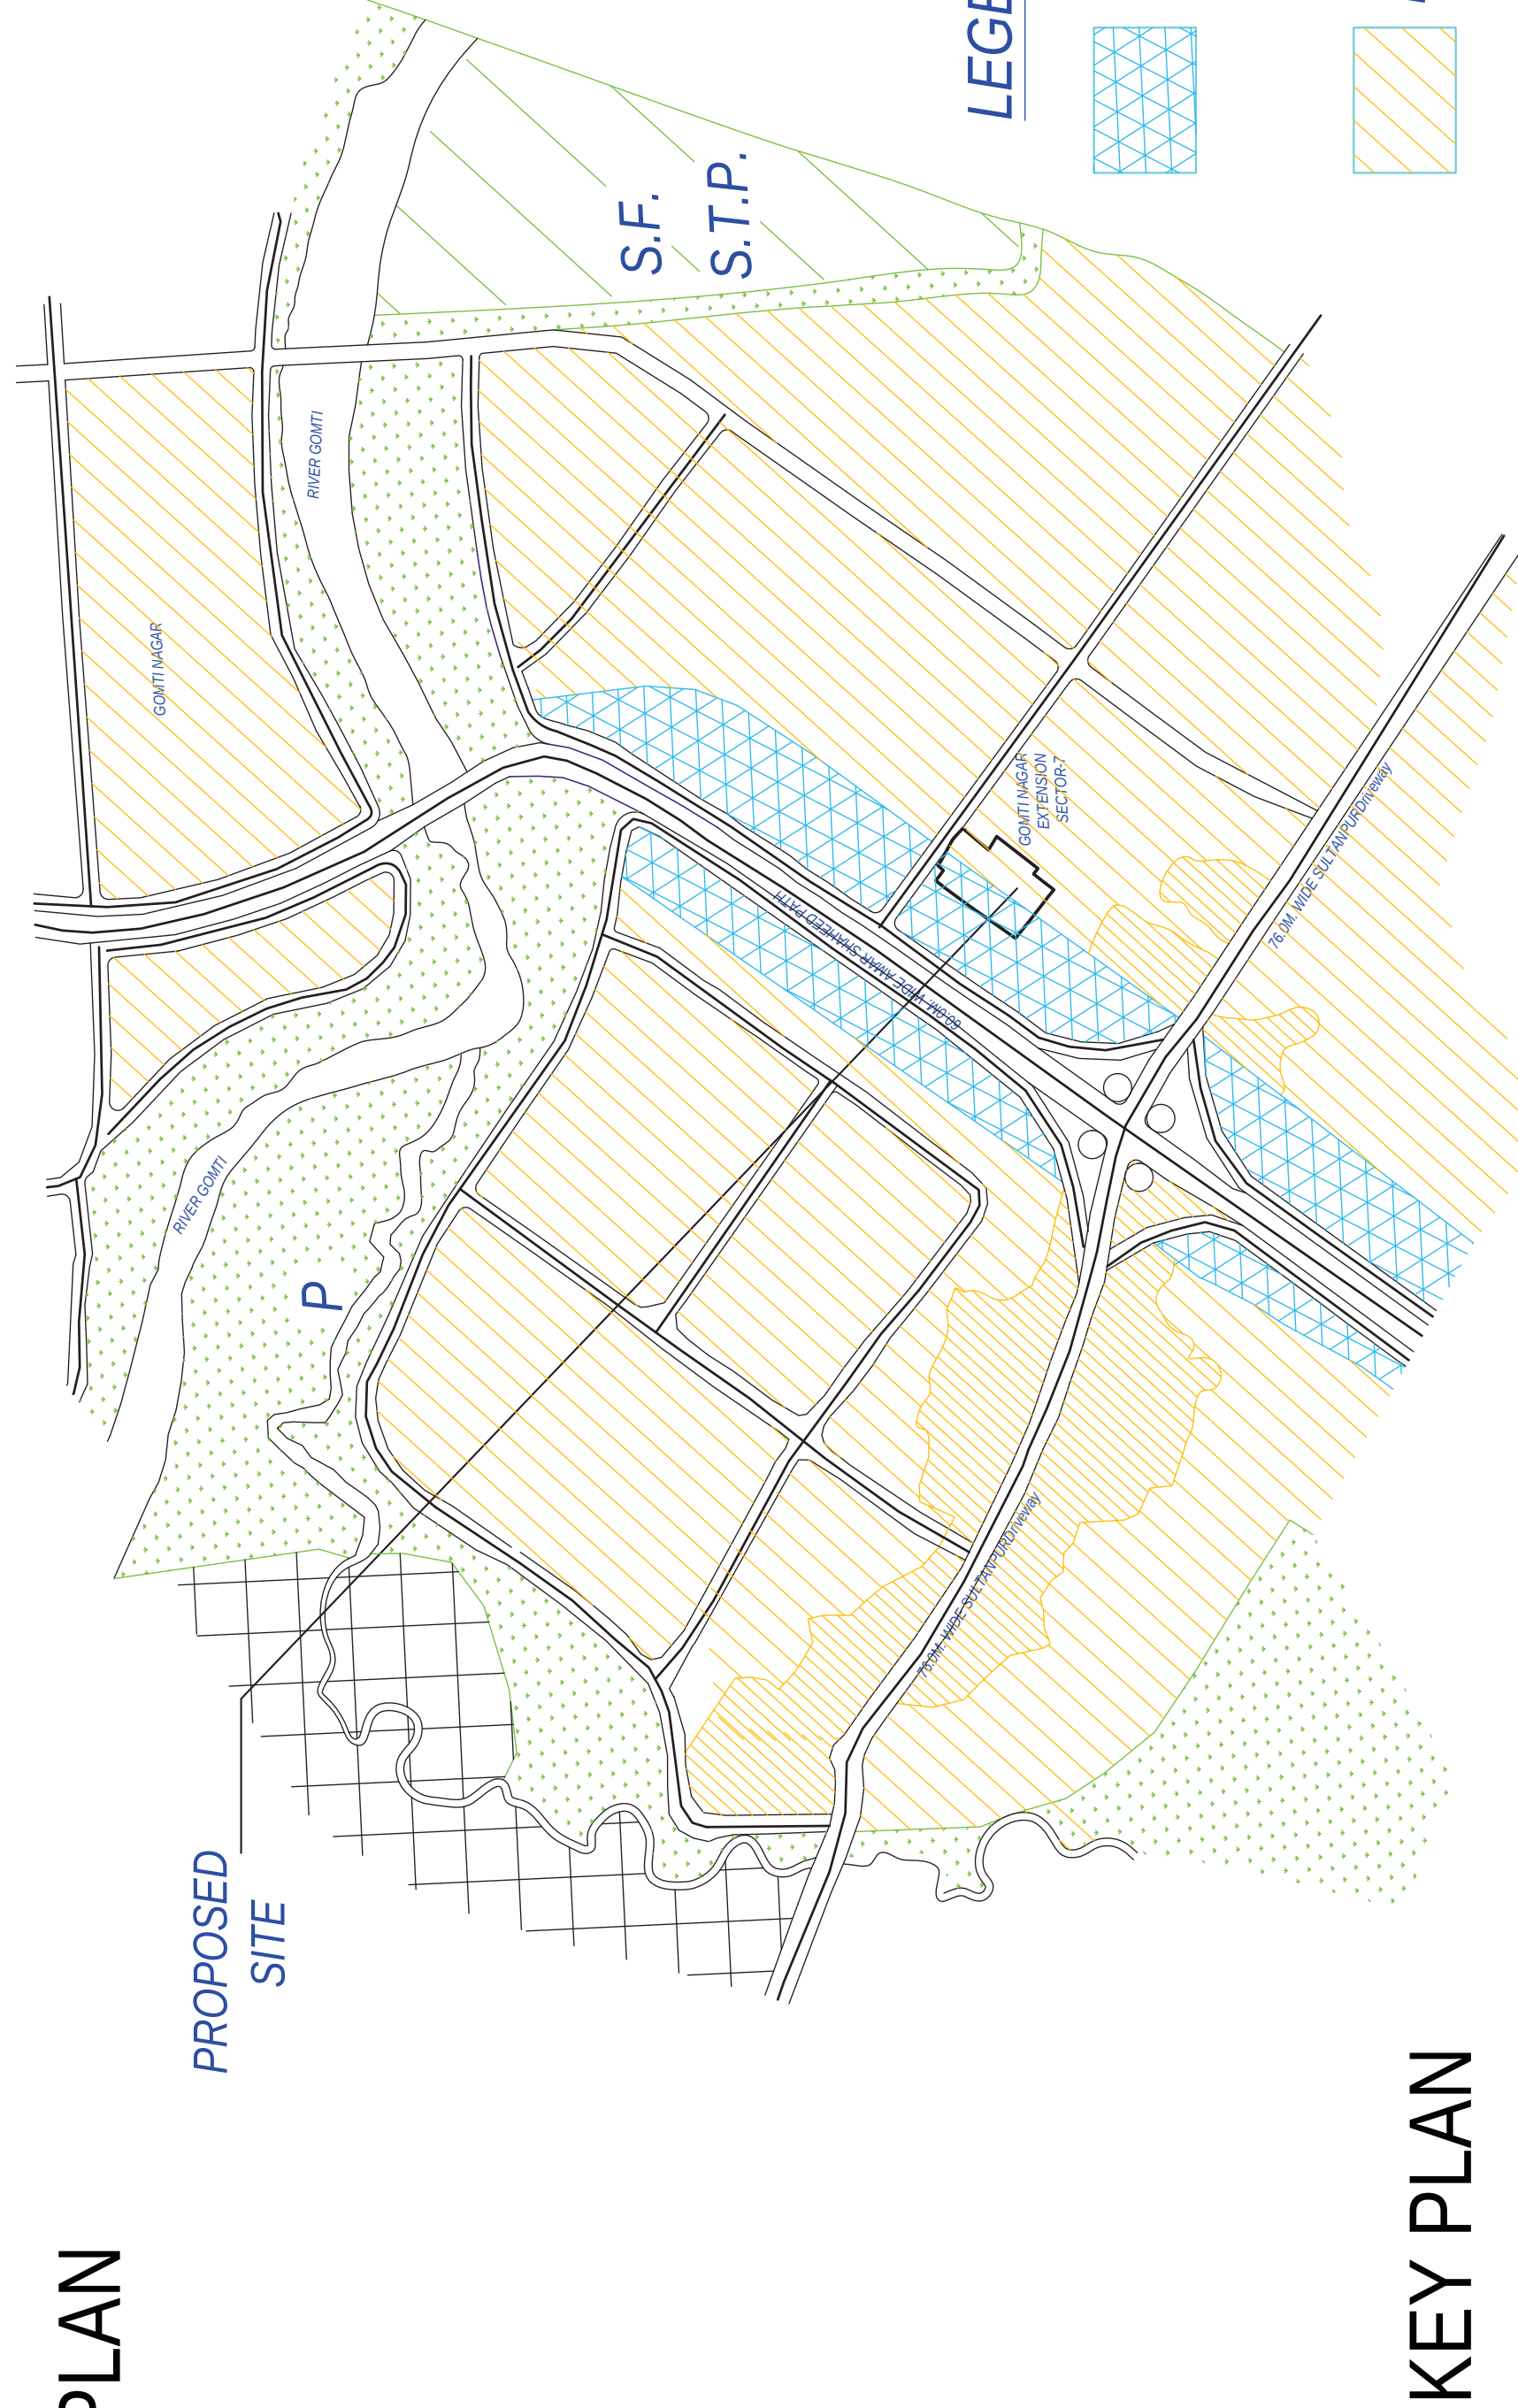


OWNER'S NAME AND SOURCE KASHI VEDS LLP DPT LTD no kashi@vedsinfo.com 064564008	ARCHIVES NAME AND SNOU Ravi Mehra C42008-93324	 NON REE	 Signature valid Digital Signature is OK! Certificate is OK!			Ludhiana Development Authority
Billing / Per Application Number LDA/BP/23/237-362 Sanctioned On 25 Aug 2023 Valid Till 25 Mar 2029	Approved By Vice Chairman (Vice Chairman) Examined By Lakhman Singh (Junior engineer)	Lakha Singh (Assistant Engineer)	Lakhman Singh (Junior engineer)	Lakhman Singh (Junior engineer)	Lakhman Singh (Junior engineer)	Lakhman Singh (Junior engineer)

Note :- 1) This drawing is prepared as per the current prevailing Building Bye Laws. 2) If Map sanctioned is used for purpose anything other than stated in application will lead to rejection of Map.		The correctness and accuracy of Proposal information and drawings is responsibility of POBorrower. Accuracy of Survey Report is subject to accuracy of ex-survey provided data. But partly software/instruments, etc. Software Engineers Ltd. is not liable for any damage may arise from use, or inability to use the Application. Tests printed in Italic and Blue color are our reports, which are not verified and not generated by scanning software	
Total Plot Area :-	50395.00	Total FAR Area :-	43109.83
Total Coverage Area :-	9973.62	Total BUA Area :-	66609.20
ISO A0 (841.00 x 1189.00 MM)		Alka Singh (Assistant Engineer) Lakshman Singh (Junior Engineer)	

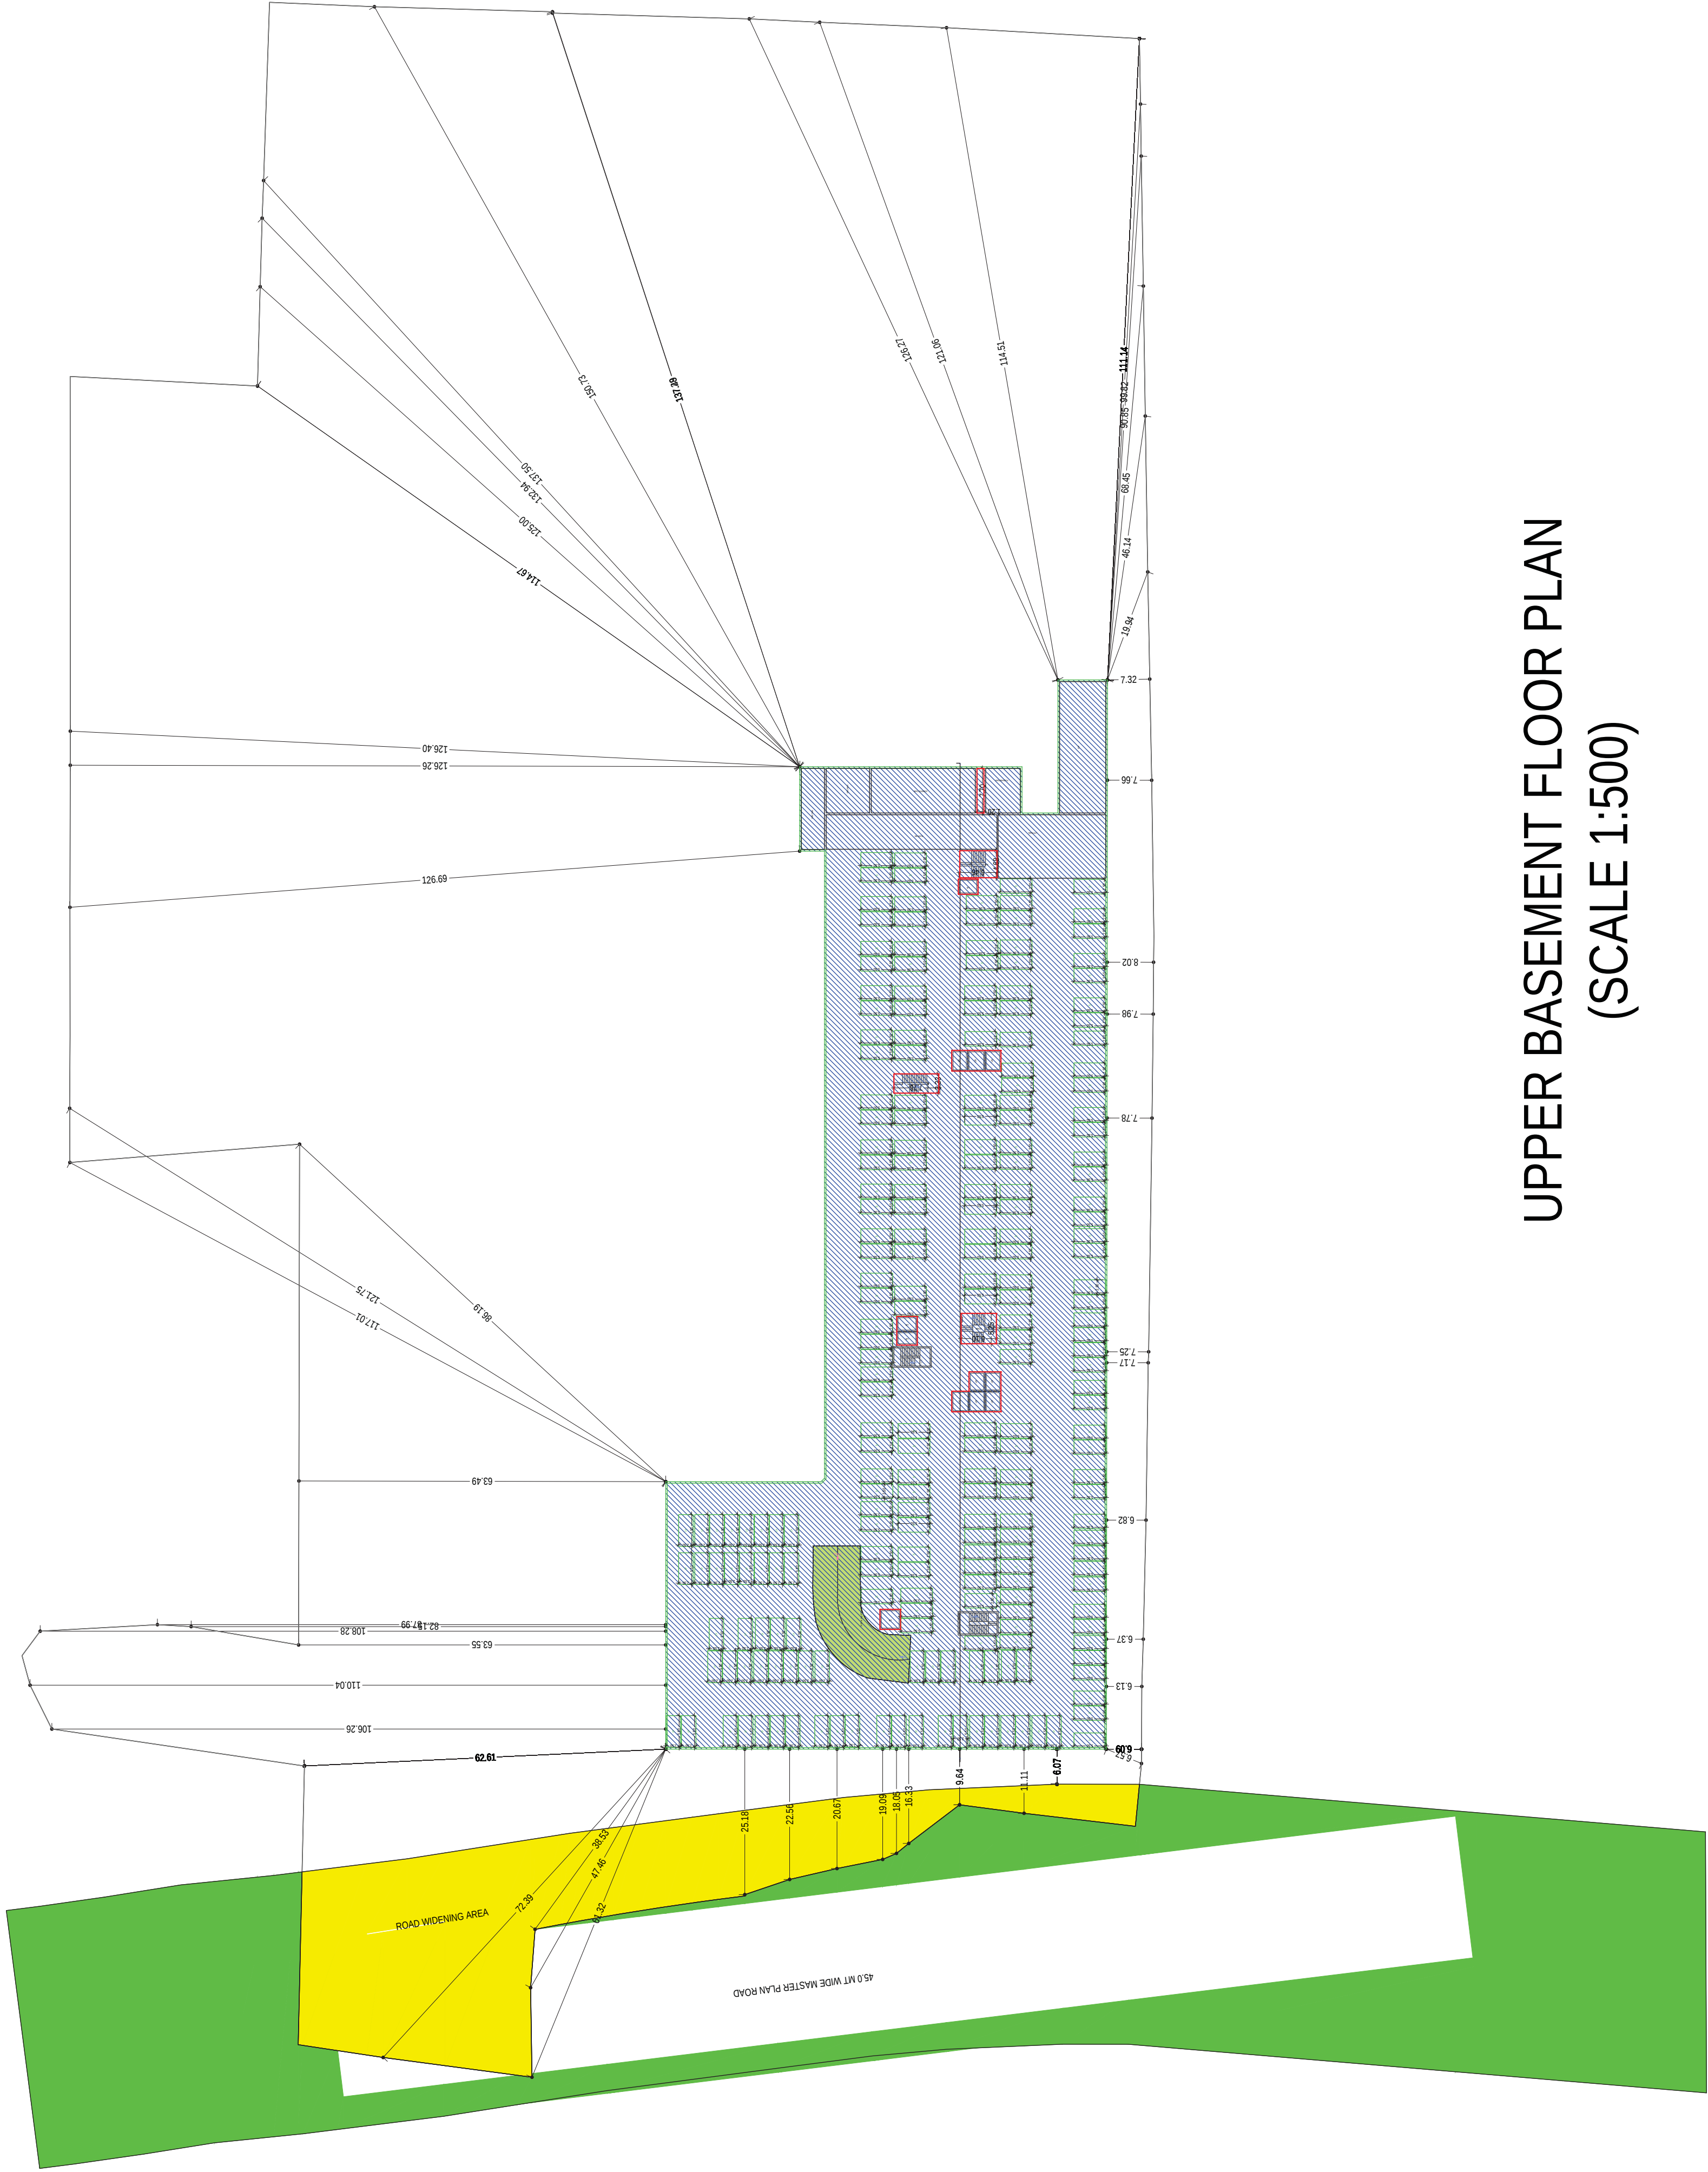

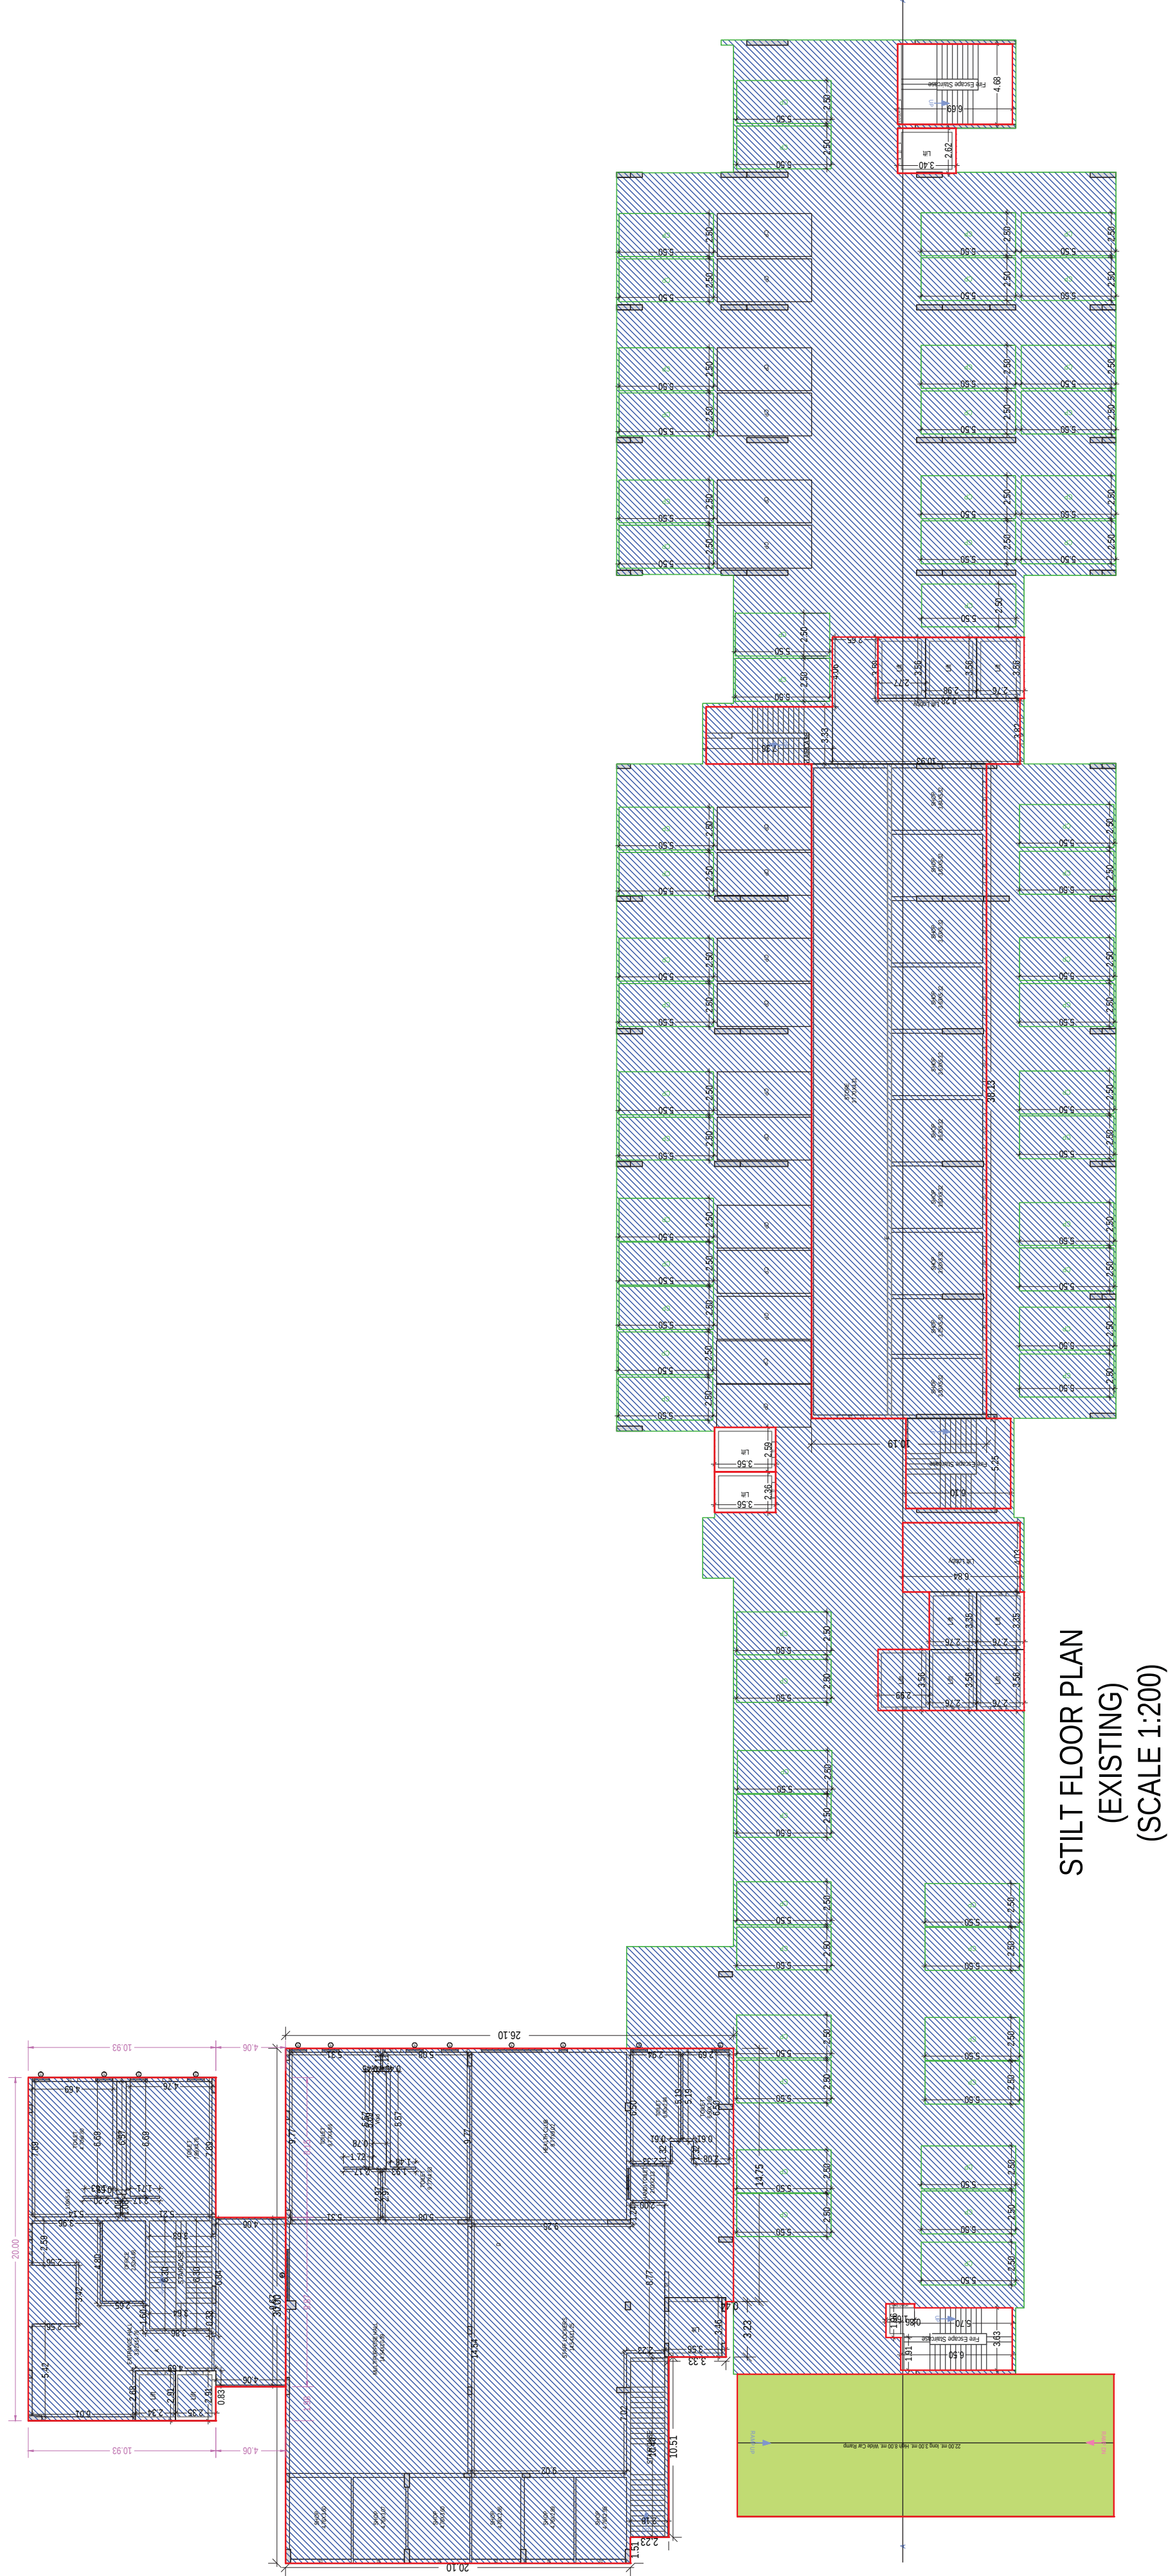

STILT FLOOR PLAN
(EXISTING)
(SCALE 1:200)

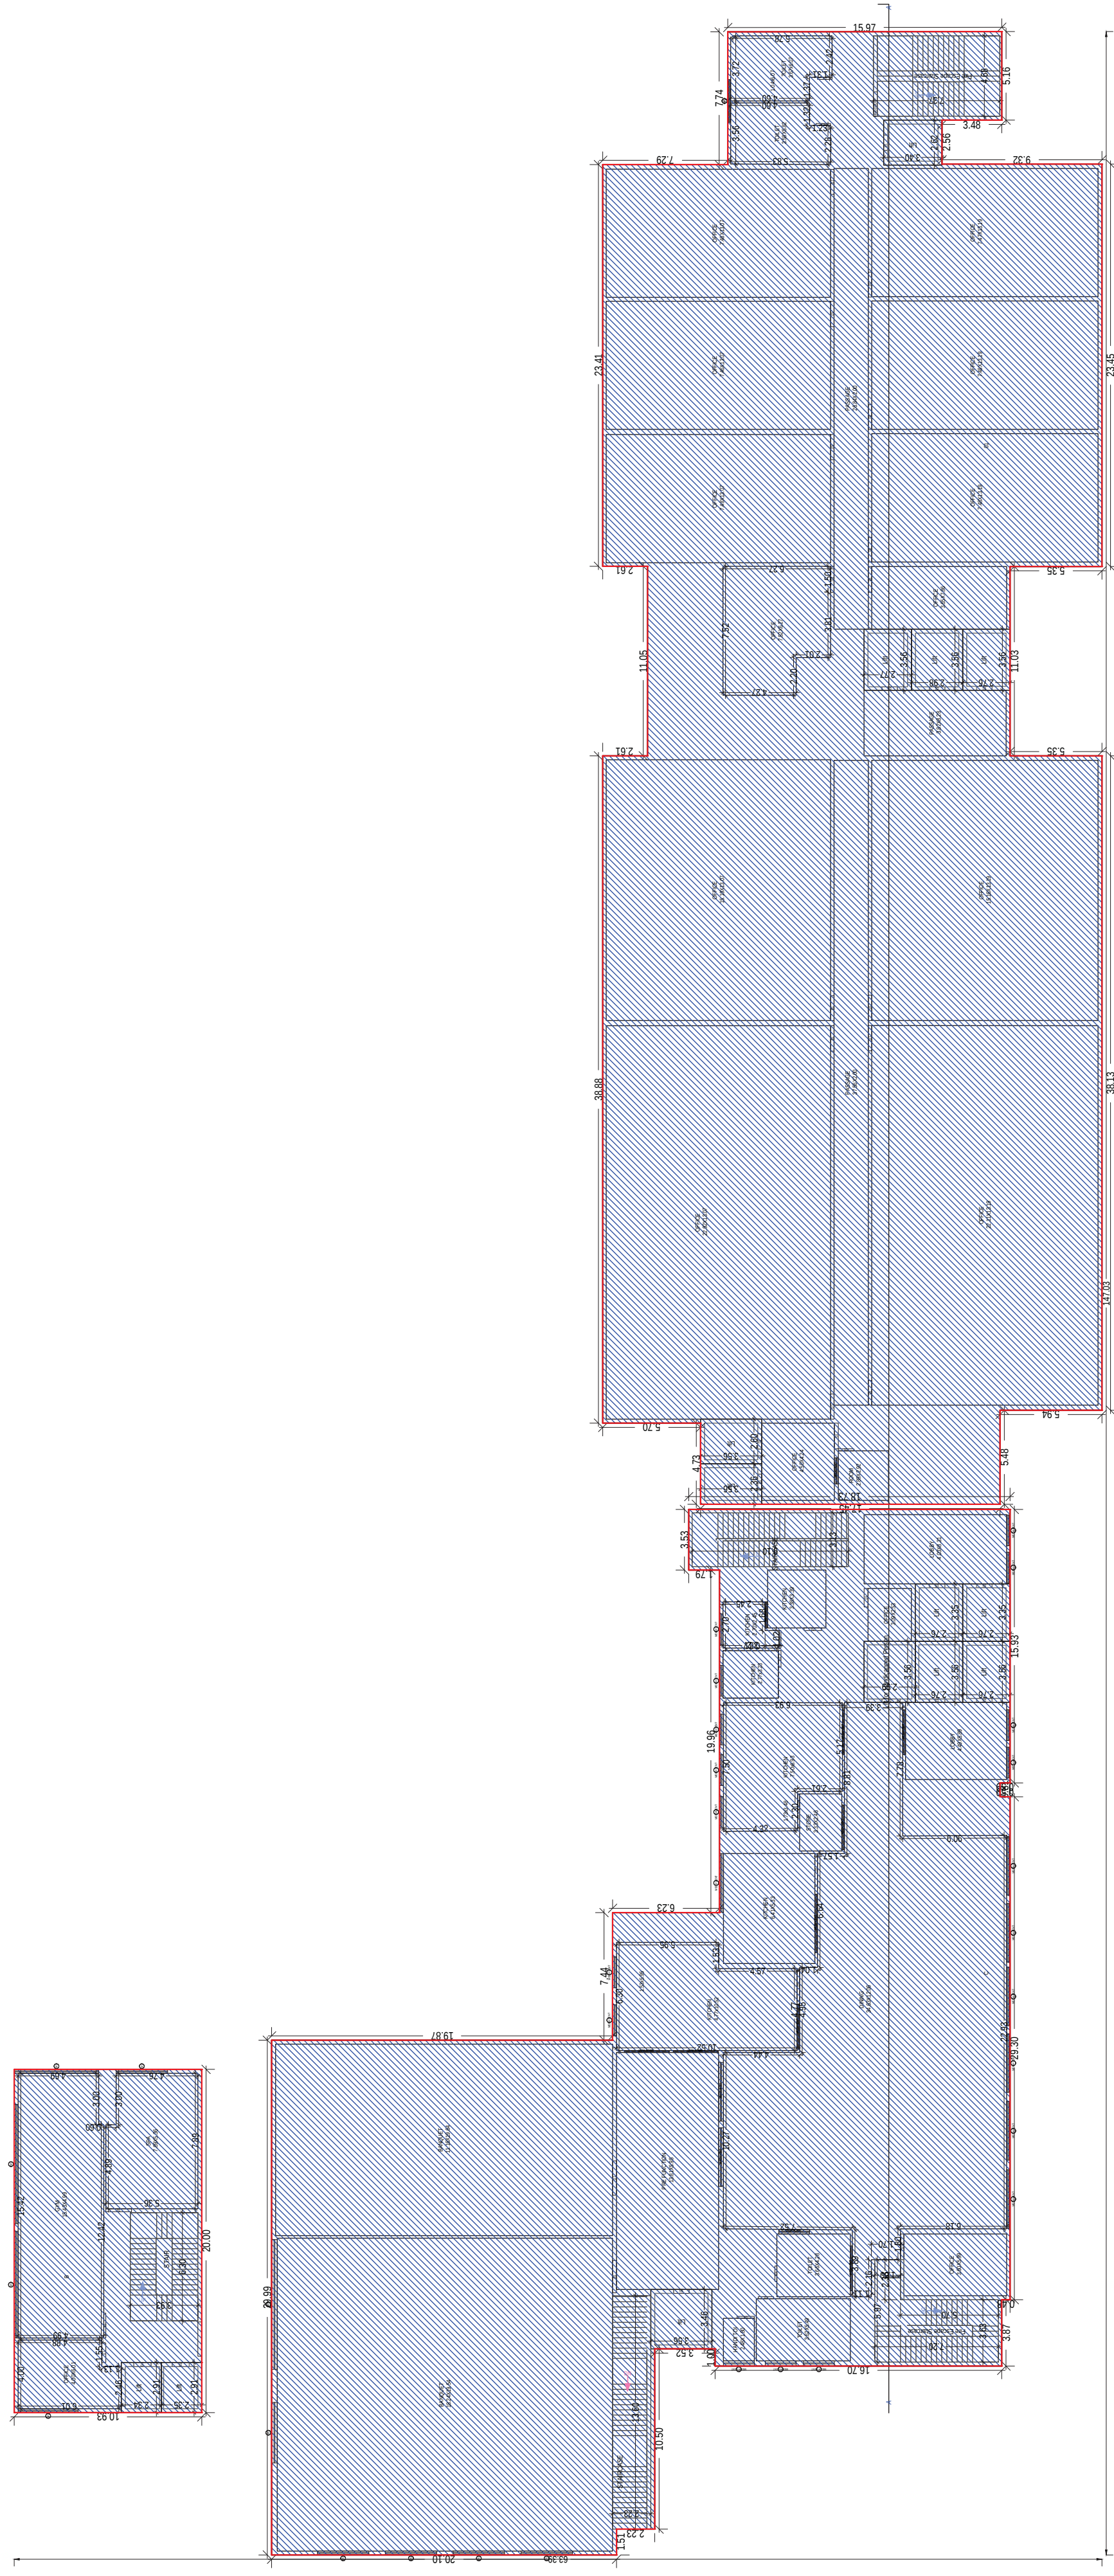


FIRST FLOOR PLAN
(EXISTING)
(SCALE 1:200)

[illegible]


Note: - 1) This drawing is prepared as per the current prevailing Building Bye Laws.
2) If Map sanctioned is used for purpose anything other than stated in application will lead to rejection of Map.

ISO A0 (841.00 x 1189.00 MM)

The correctness and accuracy of Proposal information and drawing is a responsibility of POR/owner. Accuracy of Sturdy Report is subject to accuracy of end-user provided data. 3rd party software/hardware/services, etc. Soft Tech Engineers Ltd. is not liable for any damages which may arise from use, or inability to use the Application. Texts printed in "Italics" and "Blue" are user inputs, which are not verified and not generated by Sturdy software. All other texts are generated by Sturdy software.

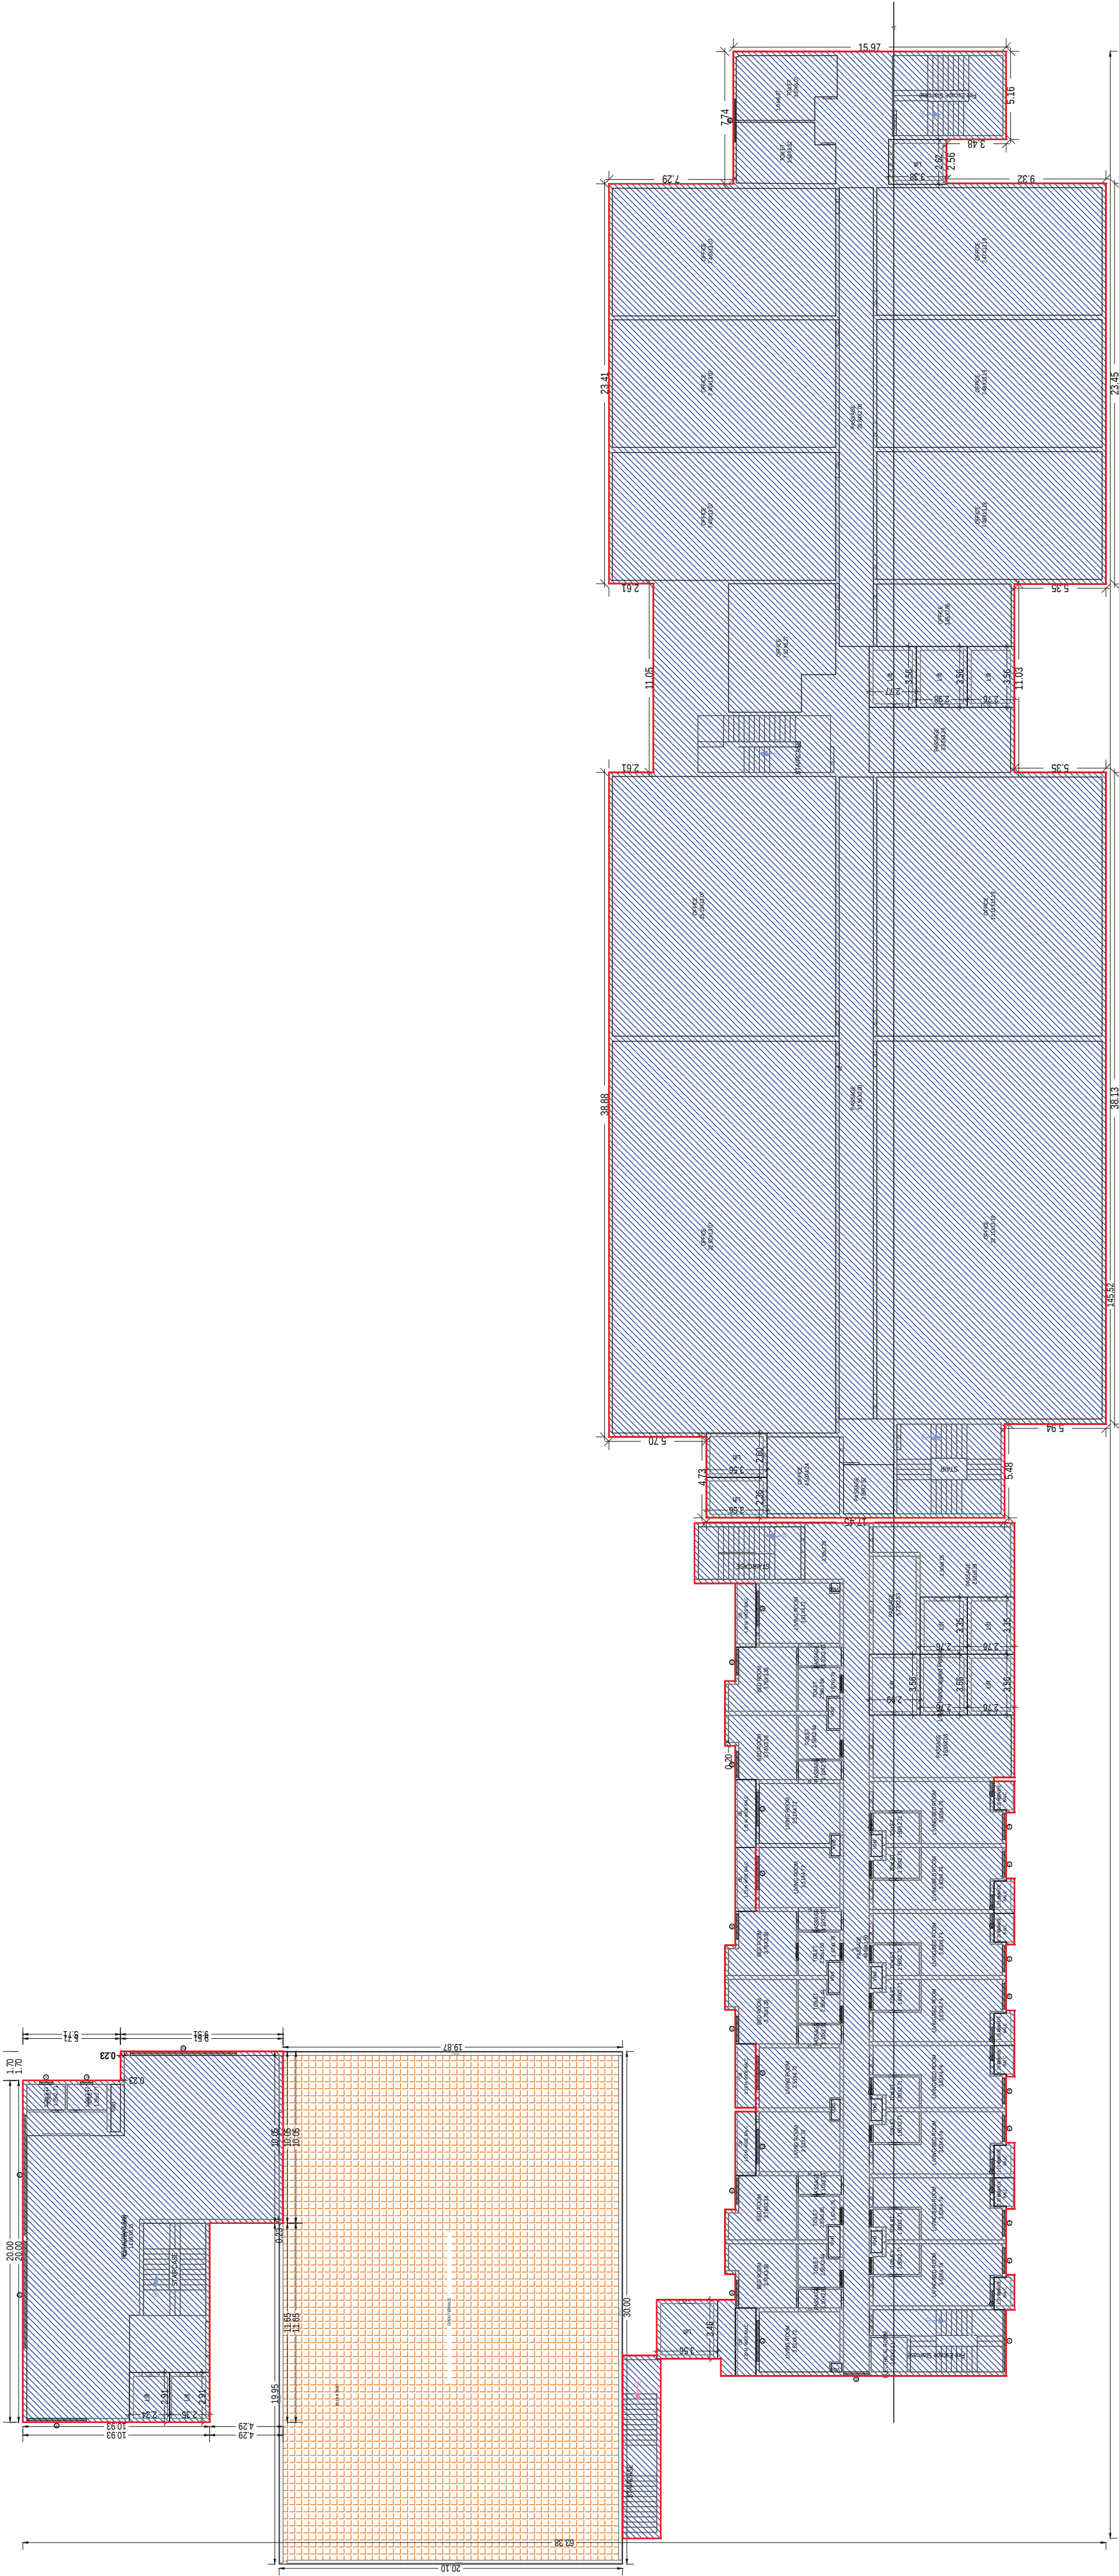

SECOND FLOOR PLAN
(EXISTING)
(SCALE 1:200)

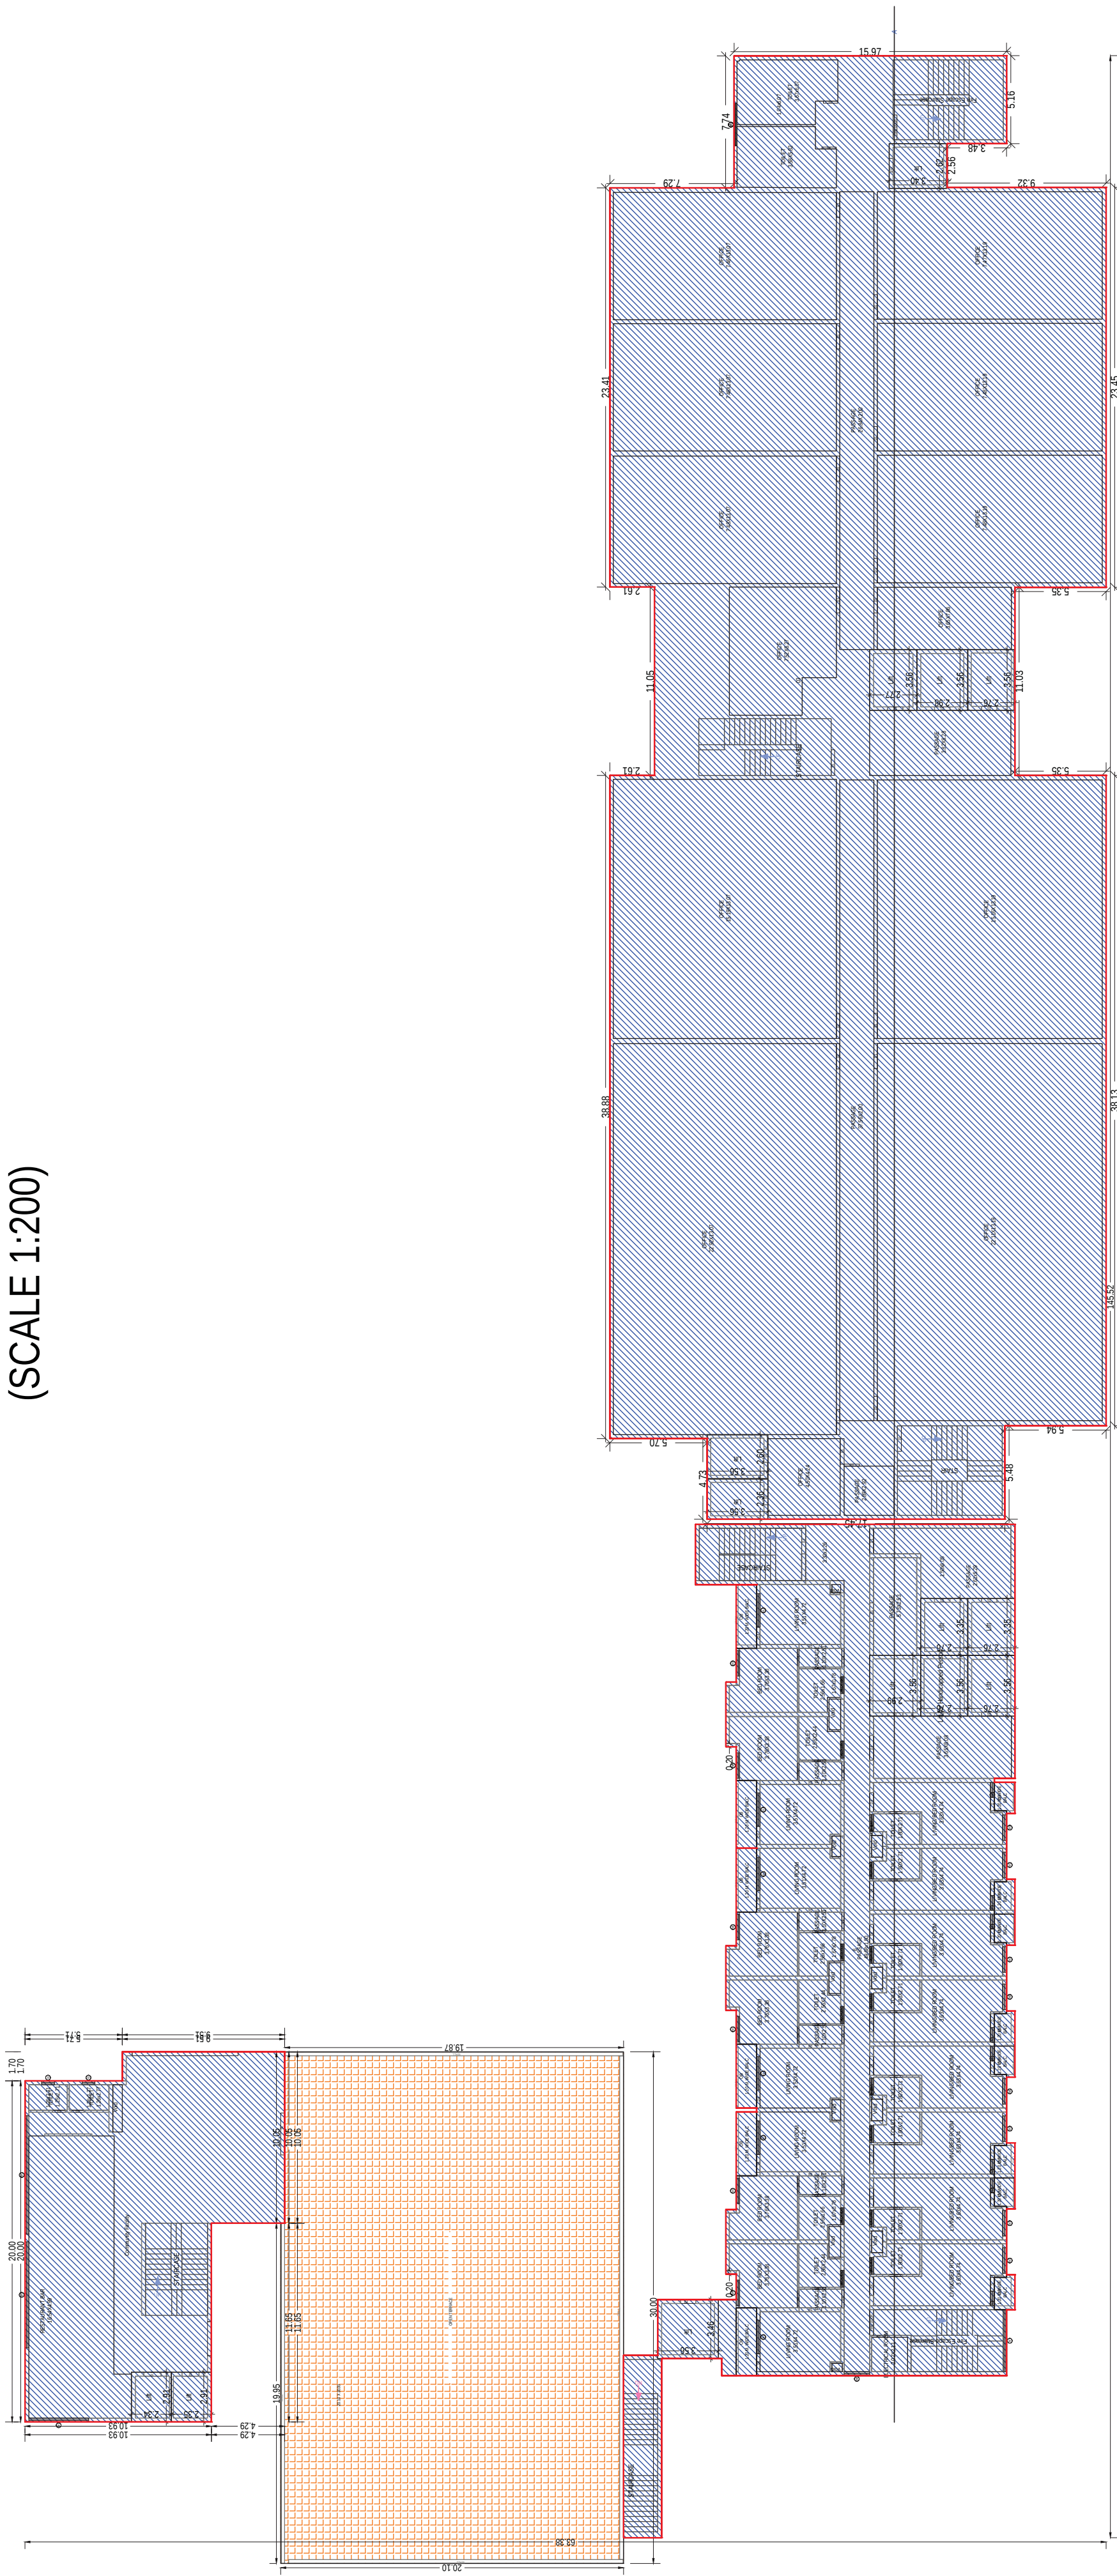

THIRD FLOOR PLAN
(EXISTING)
(SCALE 1:200)

OWNER'S NAME AND SIGNATURE

P&H INFRASTRUCTURE PVT LTD.
LTD.en@pandhinfra.com,056400005

ARCHITECT'S NAME AND SIGNATURE

Ruchi Mishra
CA/200843324

Signature valid till 23/03/2025





Lucknow Development Authority

Building Plan Application Number

LDAR/P2/23/23/282

Sanctioned On

25 Aug 2023

Valid till

25 Mar 2029

Approved By

Vice Chairman (Vice Chairman)

Examined By

Lakshman Singh (Junior engineer)

Alka Singh (Assistant Engineer)

Lakshman Singh (Junior engineer)

Alka Singh (Assistant Engineer)

Lakshman Singh (Junior engineer)

Total FAR Area :-

43108.83

Total BUA Area :-

66609.20

Total Plot Area :-

50095.00





Total Coverage Area :-

9973.02

Note :- 1) This drawing is prepared as per the current prevailing Building Bye Laws.
2) If Map sanctioned is used for purpose anything other than stated in application will lead to rejection of Map.

ISO_A0_(841.00_x_1189.00_MM)

The correctness and accuracy of Proposal/Information and drawing is a responsibility of P&H owner. Accuracy of Survey Report is subject to accuracy of end-user provided data. 3rd party software/human services, etc. Software Engineers Ltd. is not liable for any damages which may arise from use, or inability to use the Application. Tests printed in Italics and Blue color are user inputs, which are not verified and not generated by Survey software.

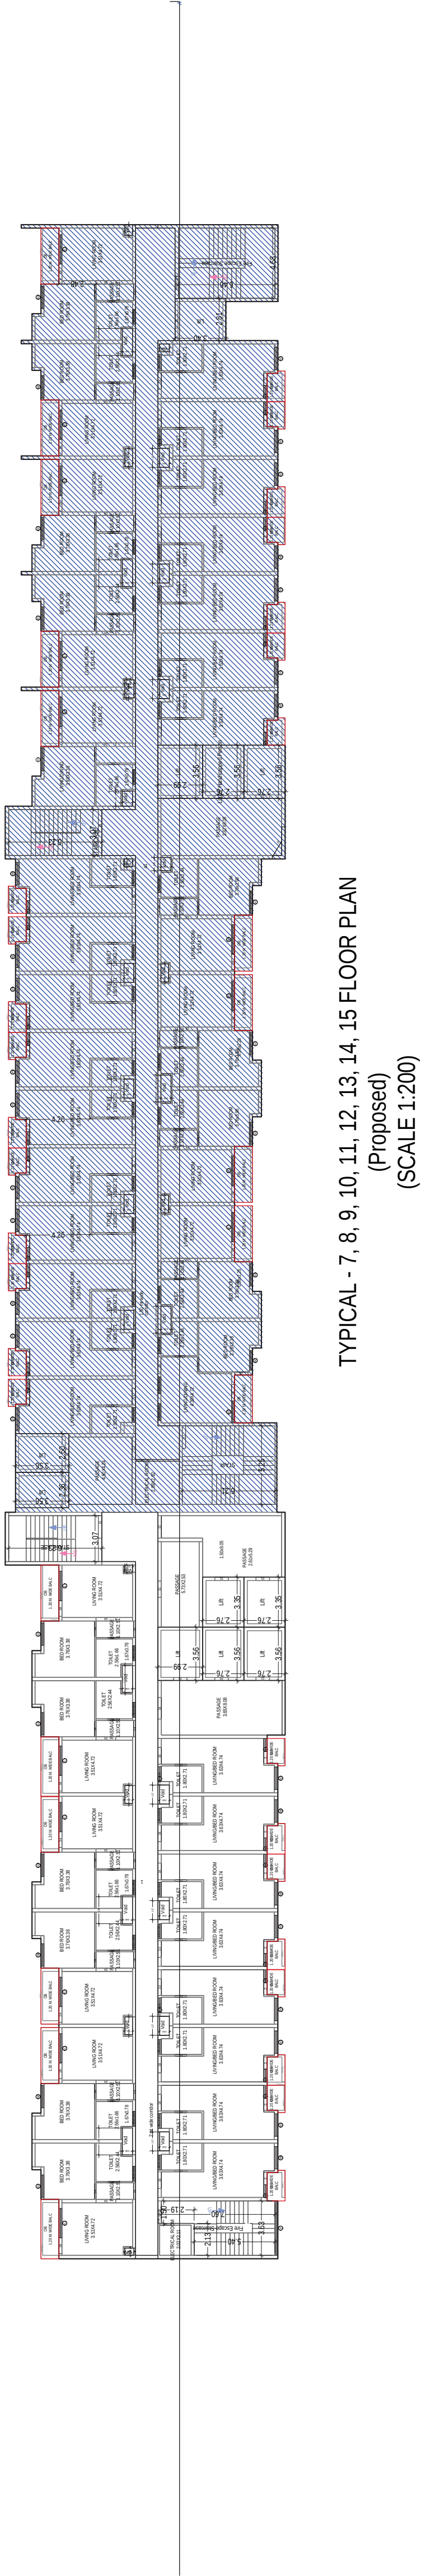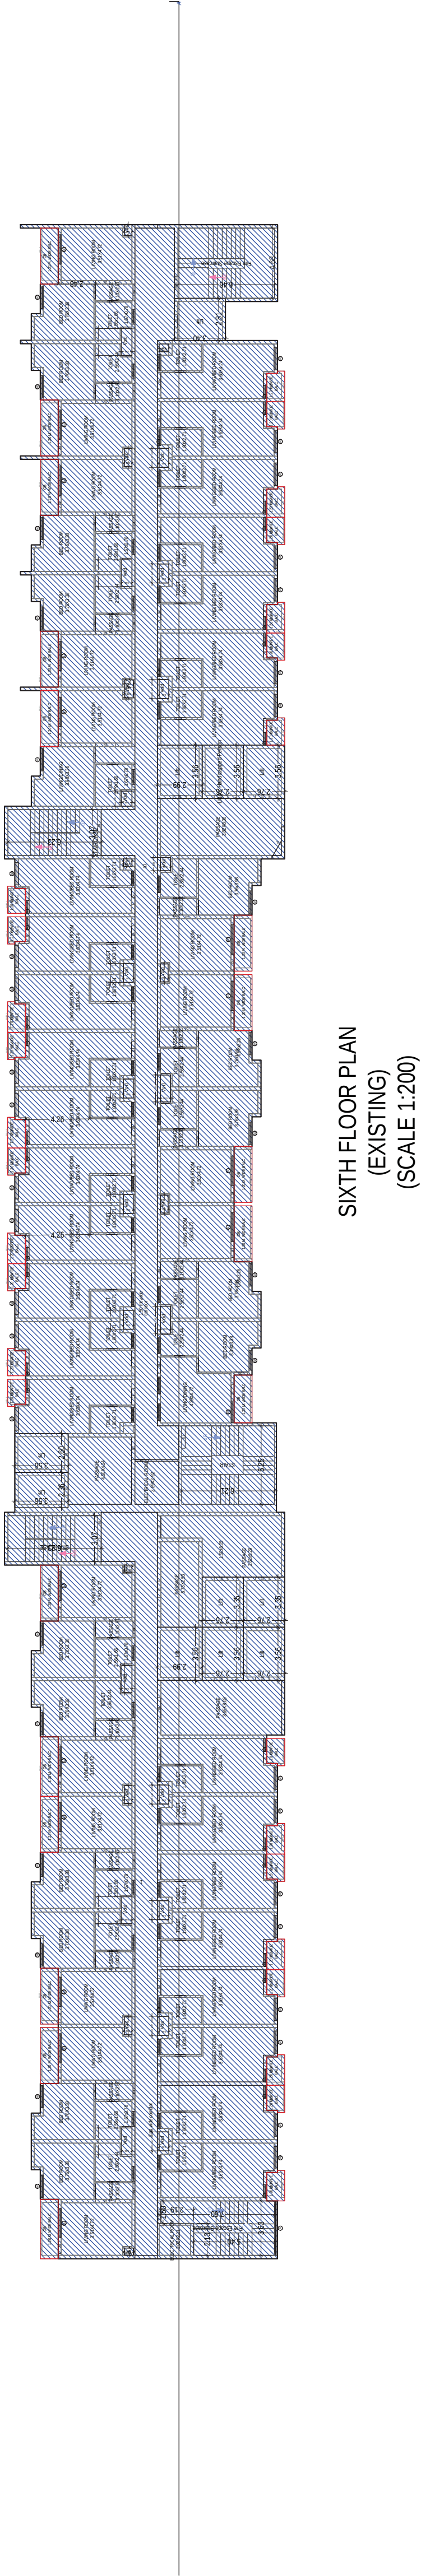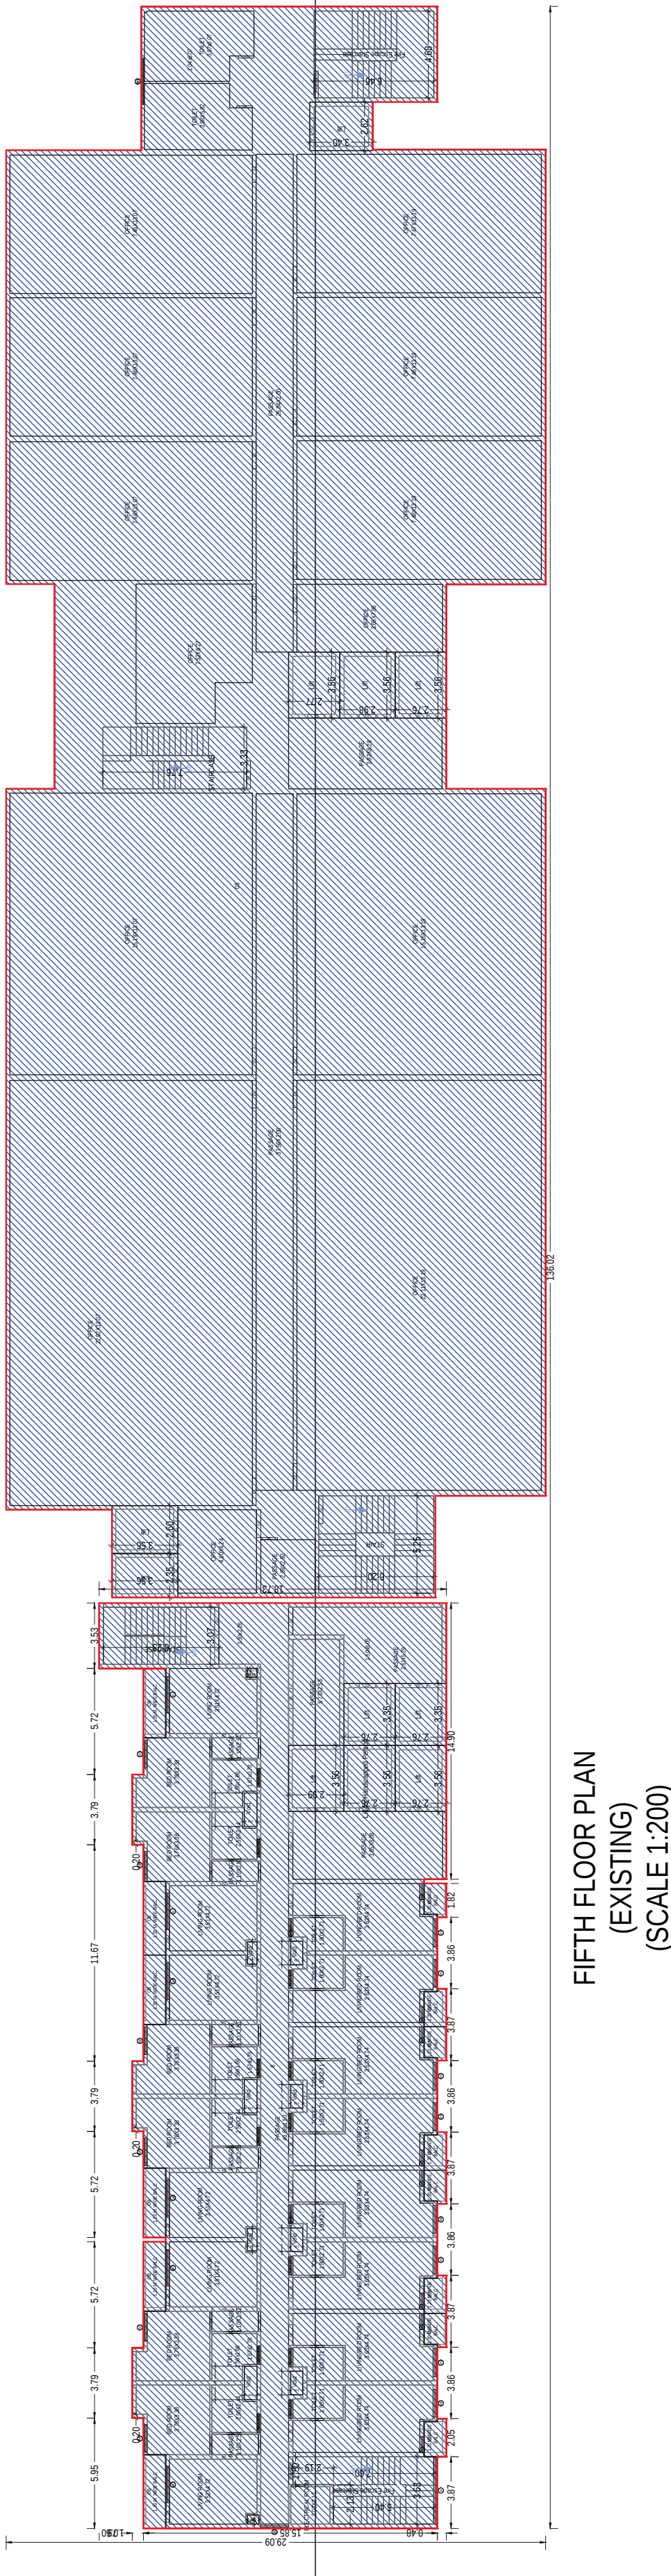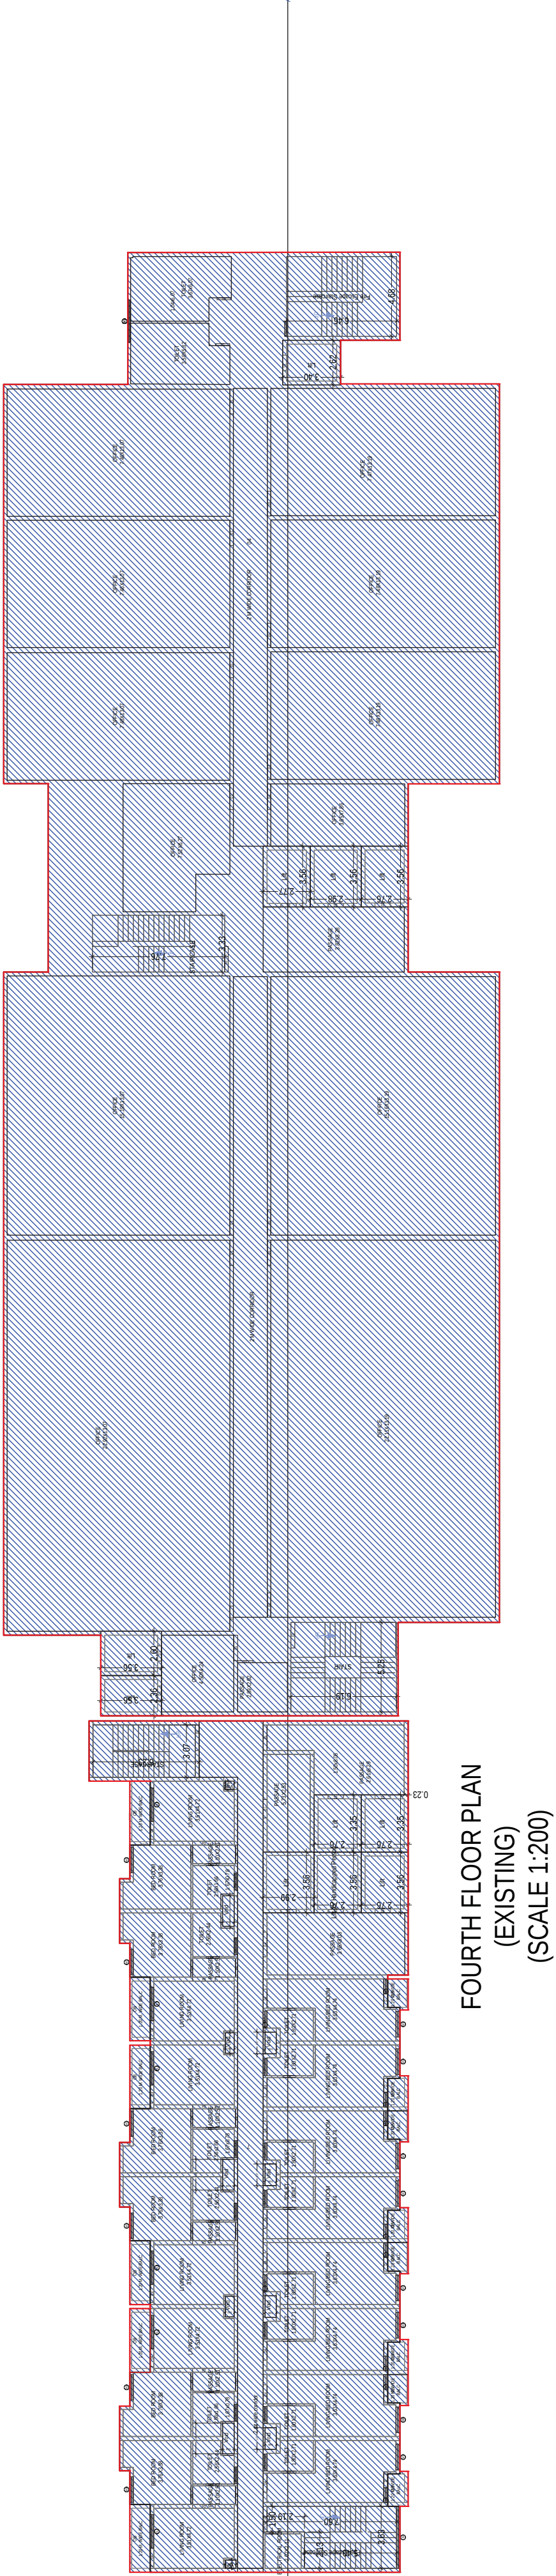


[illegible][illegible]


ARCHIEVE'S NAME AND SIGNATURE PANKH INPABLD PVT LTD.pn.shamaji@pank.inrtna.com (65400605)	ARCHIEVE'S NAME AND SIGNATURE Ram Mehra CAC0084324	Signature valid  Do not tamper with this seal Doing so will void the seal			Signature valid  Do not tamper with this seal Doing so will void the seal
WARRANT	MOINER	Lucknow Development Authority			
Building Per Application Number LDA/BP/22-23/2-362 Sanctioned On 25 Aug 2023 Valid Till 25 Mar 2029 Approved By Vice Chairman (Vice Chairman) Examined By Lakshman Singh (Junior engineer) Alka Singh (Assistant Engineer) Lakshman Singh (Junior engineer) Alka Singh (Assistant Engineer) Lakshman Singh (Junior engineer)					

[illegible]


Total Plot Area: -	50395.00	Total FAR Area: -	43109.83
Total Coverage Area: -	9973.62	Total BUA Area: -	66609.20

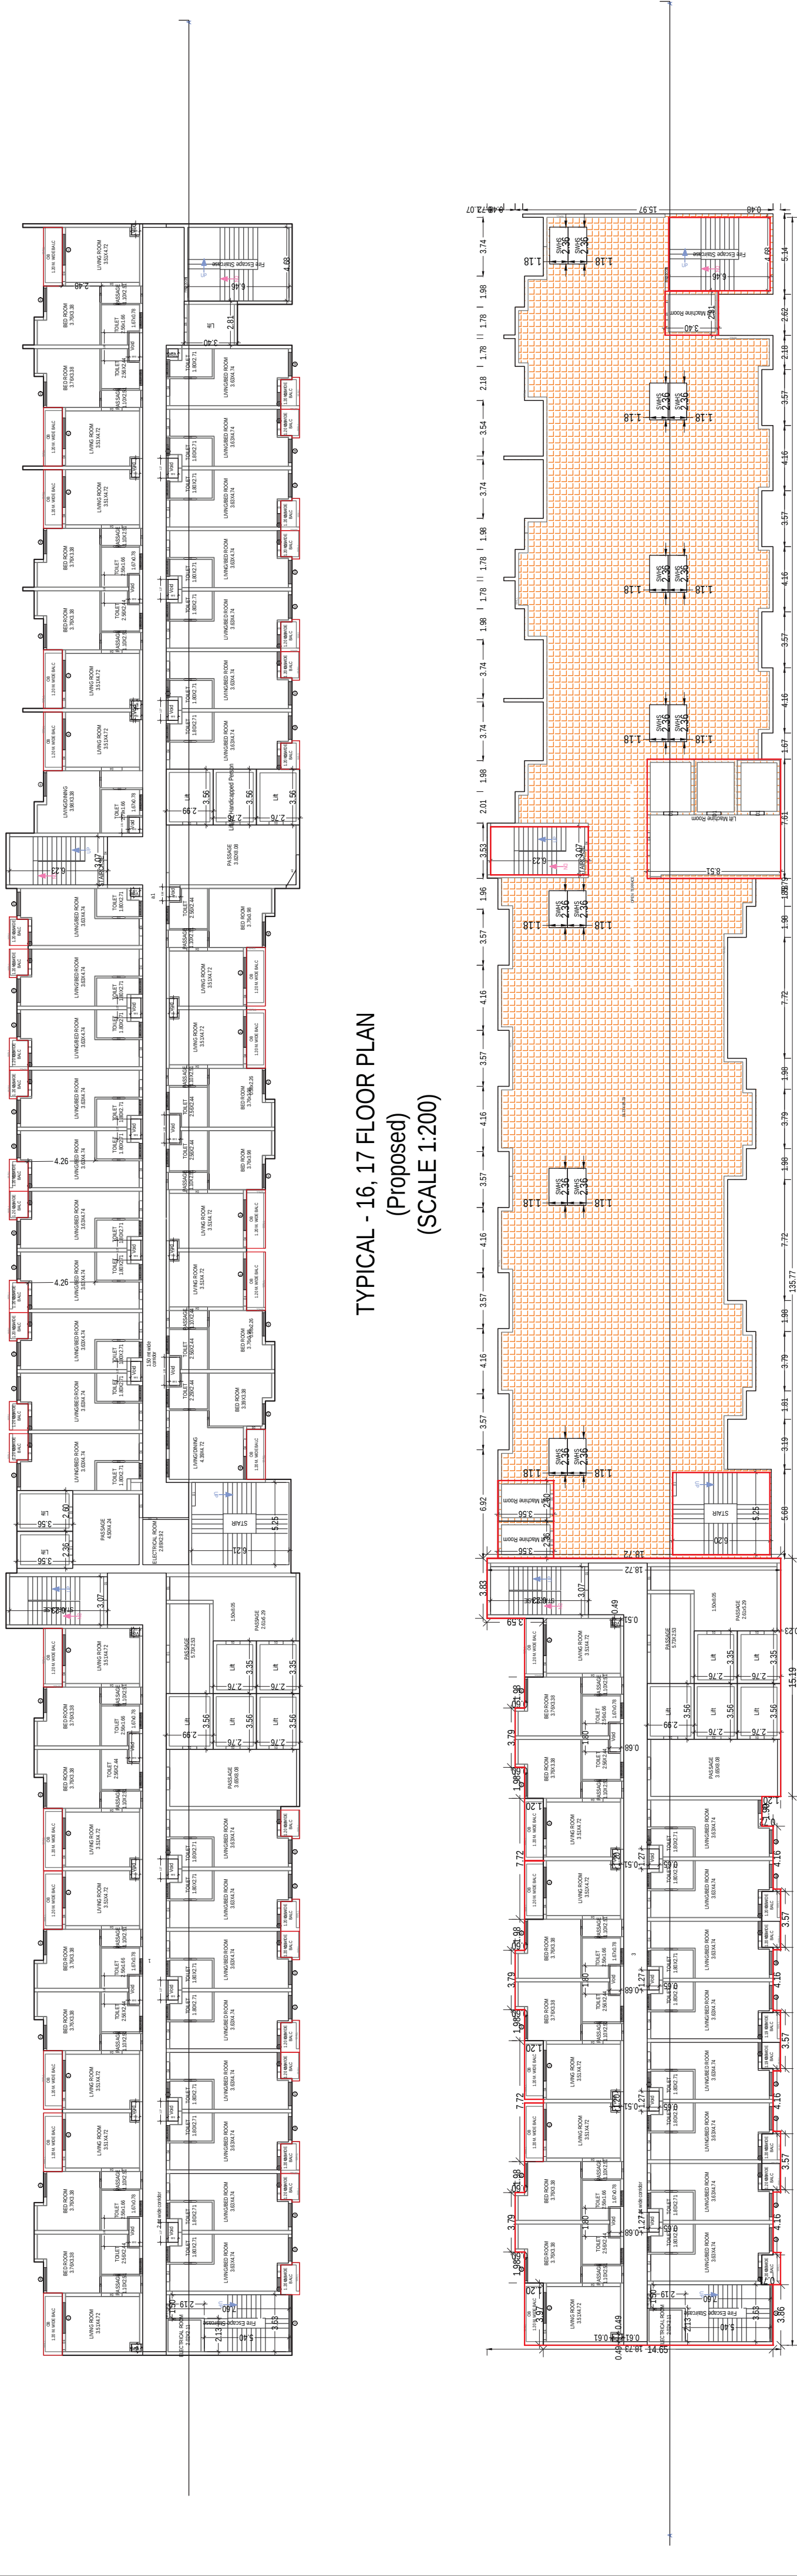


EIGHTEENTH FLOOR PLAN
(Proposed)
(SCALE 1:200)

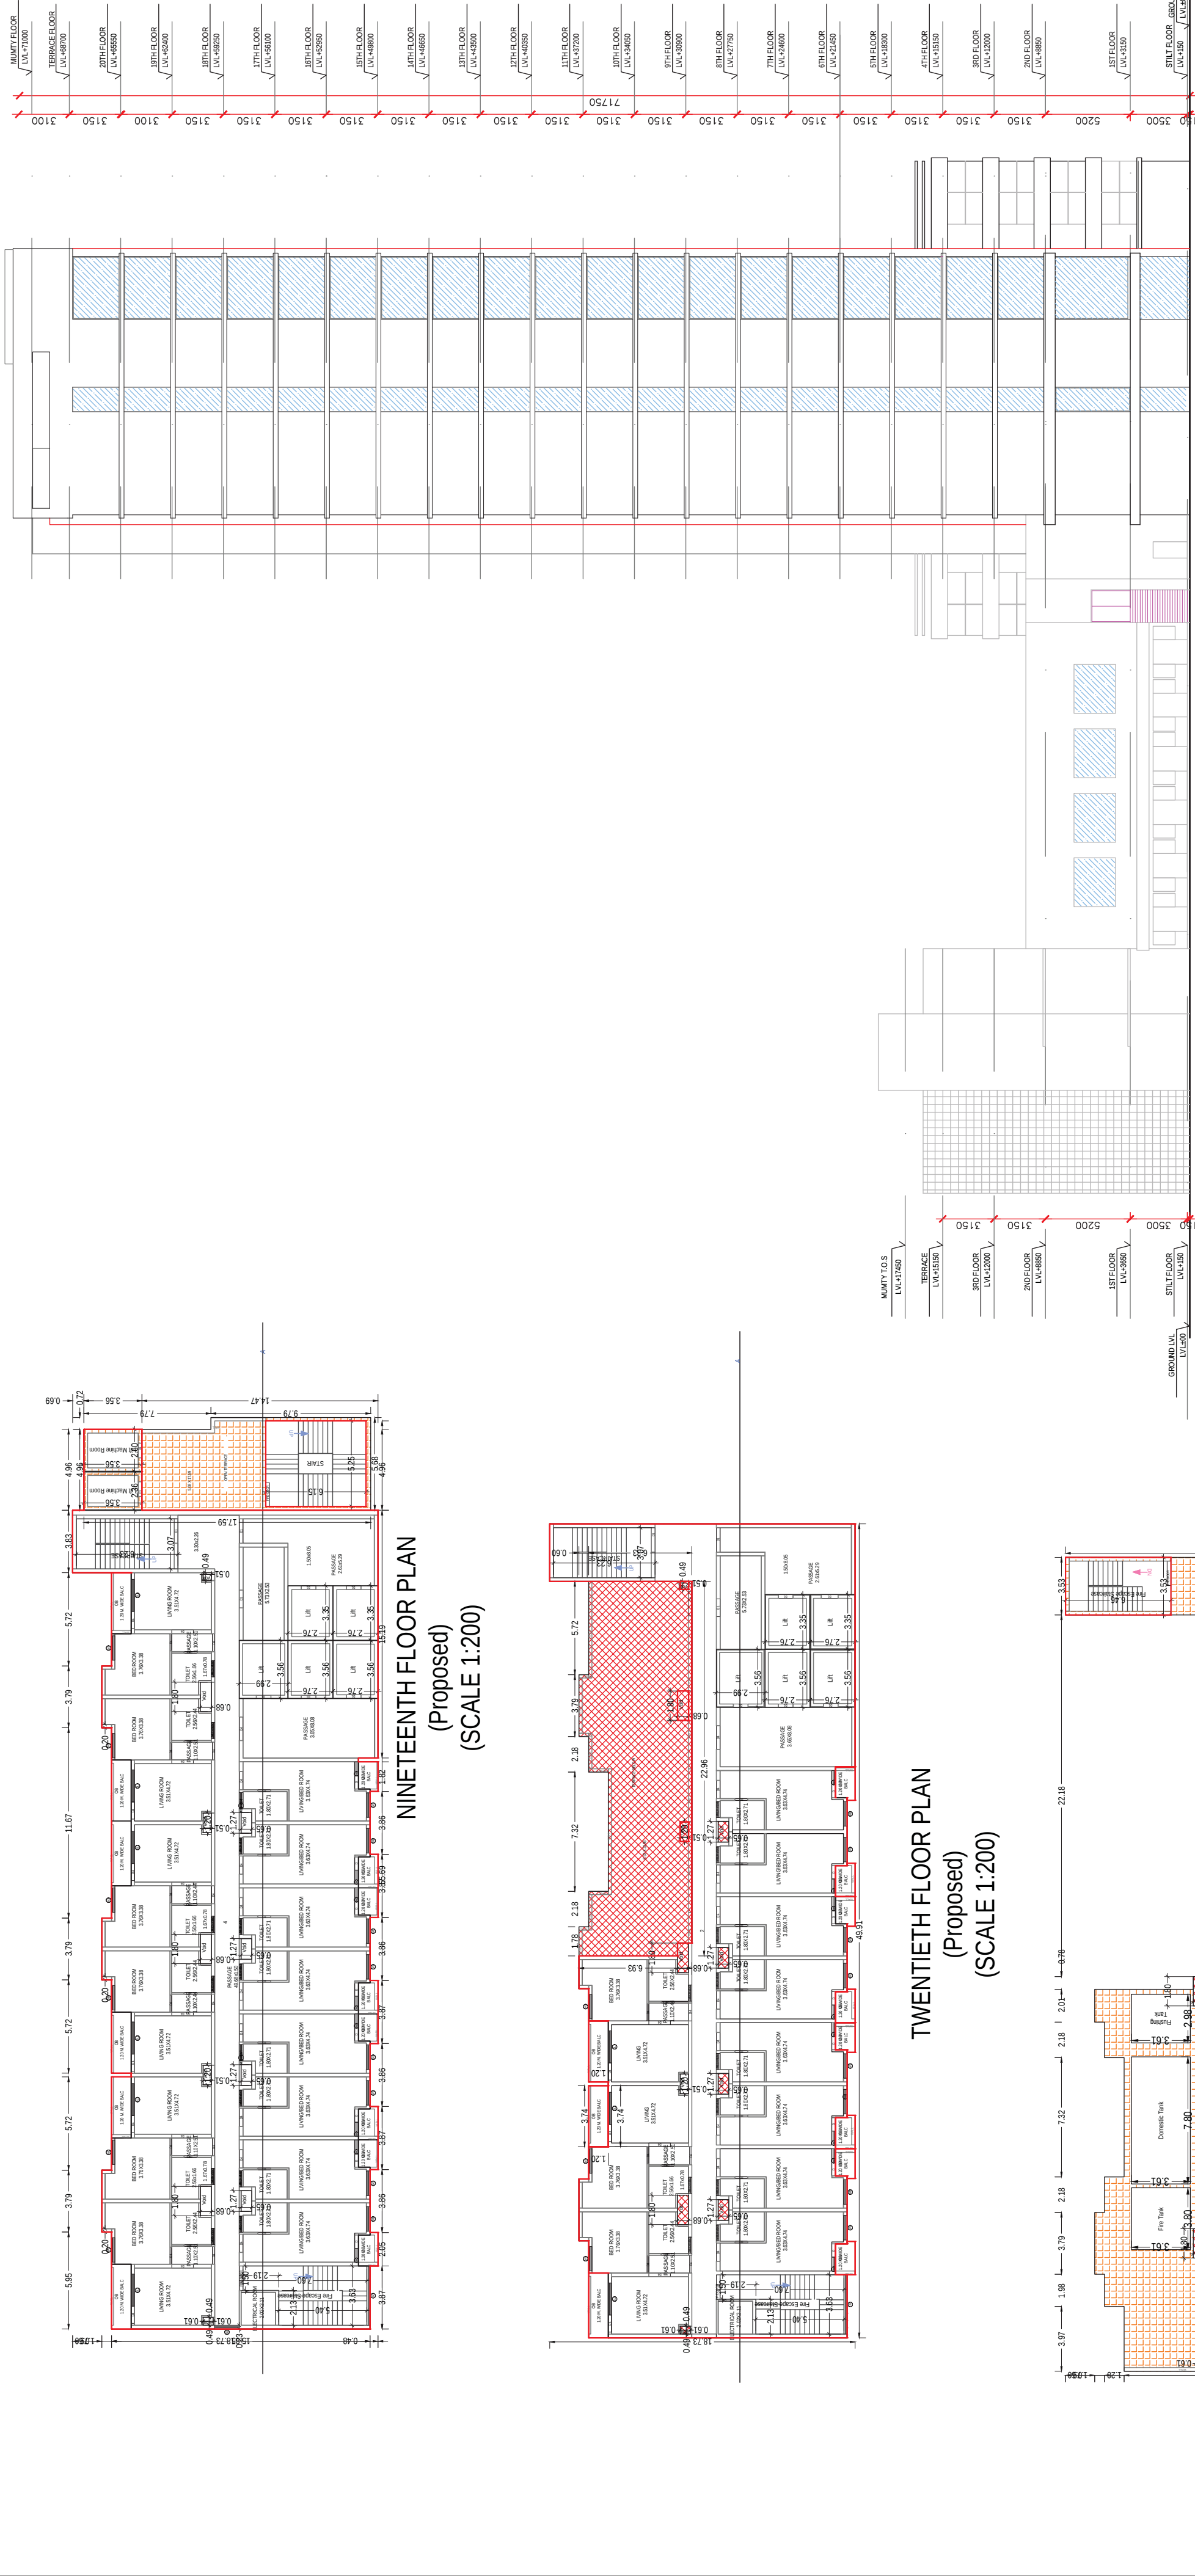

(Proposed)
 (SCALE 1:200)

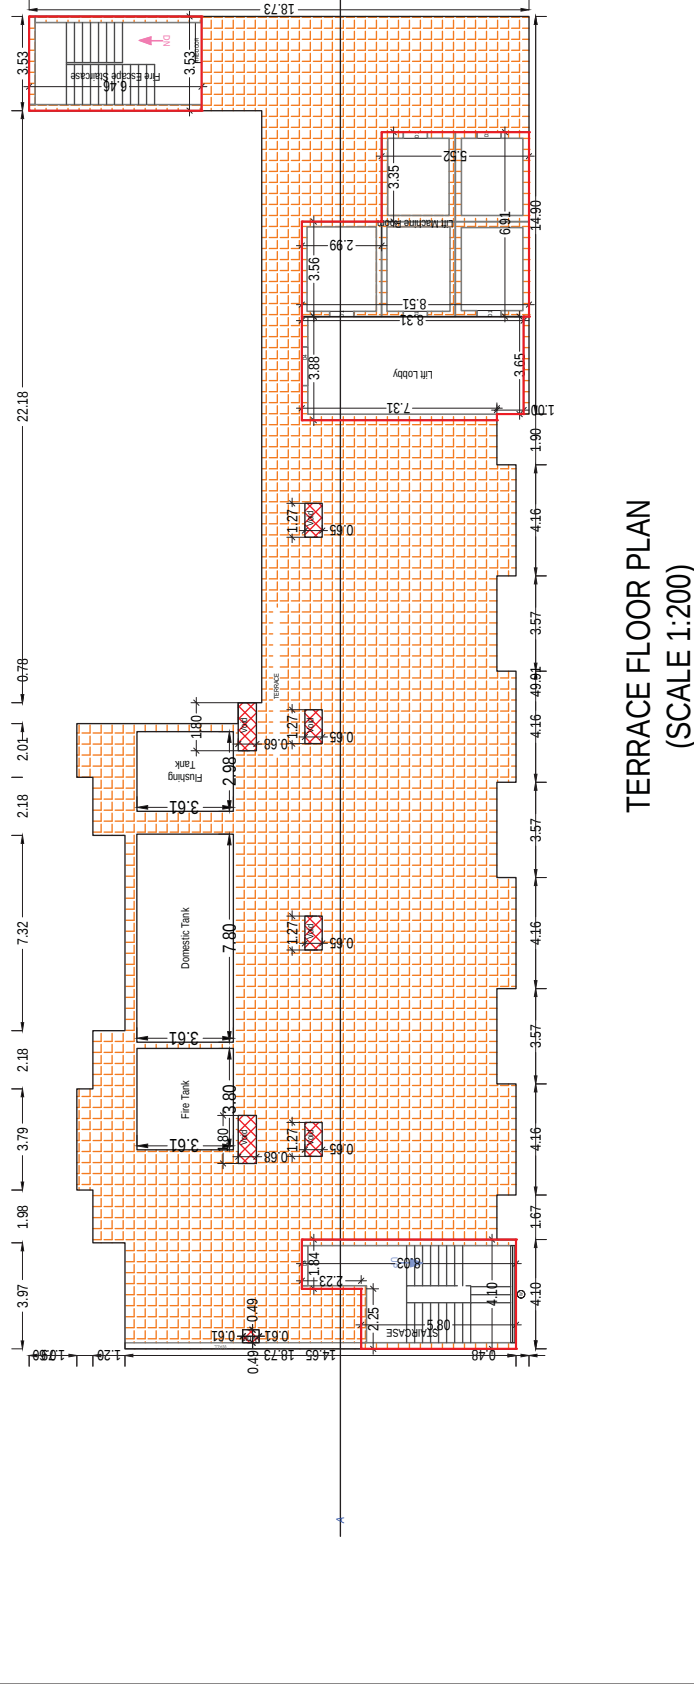

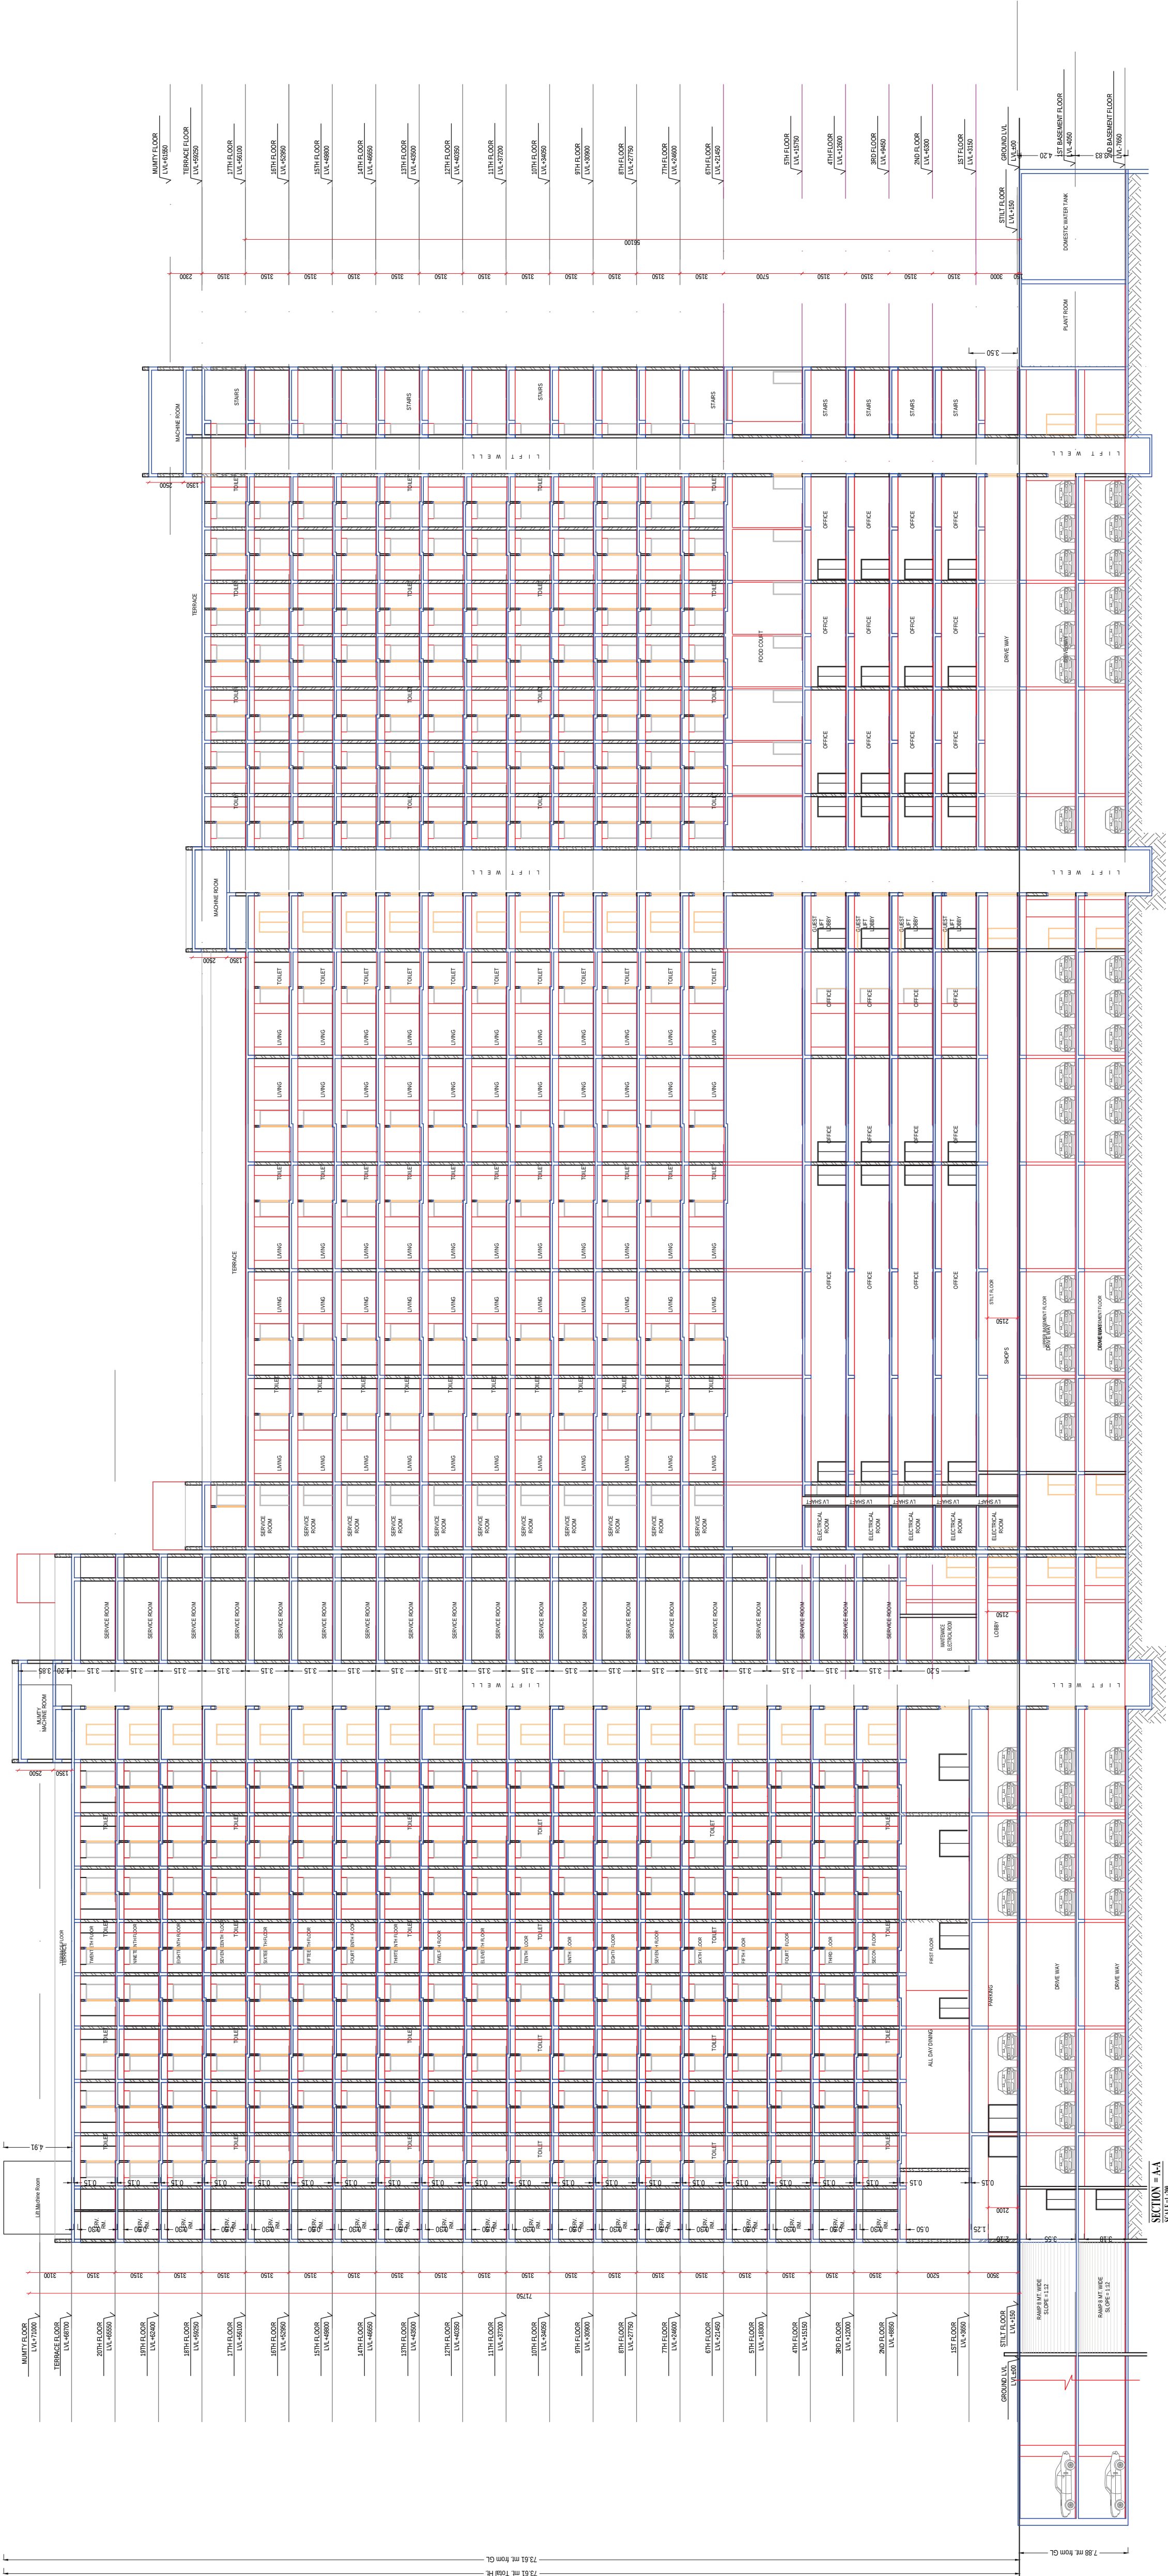

SECTION
SCALE=1:200



OWNER'S NAME AND SIGNATURE PANRPH INFRAABLE D PVT LTD.raj.sharma@panrphinfra.com.956460605		ARCHENG'S NAME AND SIGNIF Ruchi Mishra CA/200843324		Signature valid Date: 24.07.2023 Digitally signed by Rajendra Singh, DN: cn=Rajendra Singh, o=, ou=, email=rajendra.singh@lucknowdevelopmentauthority.org, c=IN	
LDA/PD/23/0282		LDA/PD/23/0282		Lucknow Development Authority	
Building Plan Application Number LDA/PD/23/0282		Signature valid Date: 24.07.2023 Digitally signed by Rajendra Singh, DN: cn=Rajendra Singh, o=, ou=, email=rajendra.singh@lucknowdevelopmentauthority.org, c=IN		Lucknow Development Authority	
Sanctioned On 25 Aug 2023		Vaidh 25 Mar 2029		Approved By Vice Chairman (Vice Chairman)	
Examined By Lakshman Singh (Junior engineer)		Alka Singh (Assistant Engineer)		Lakshman Singh (Junior engineer)	
Alka Singh (Assistant Engineer)		Lakshman Singh (Junior engineer)		Alka Singh (Assistant Engineer)	
Lakshman Singh (Junior engineer)		Lakshman Singh (Junior engineer)		Lakshman Singh (Junior engineer)	

Note: - 1) This drawing is prepared as per the current prevailing Building Bye Laws.
2) If Map sanctioned is used for purpose anything other than stated in application will lead to rejection of Map.

ISO_AQ_(841.00_x_1189.00_MM)

Total Plot Area :-	50395.00	Total FAR Area :-	43108.83
Total Coverage Area :-	9973.62	Total BUA Area :-	66609.20

The correctness and accuracy of Proposal information and drawing is a responsibility of PPSowner. Accuracy of Survey Report is subject to accuracy of end-user provided data. 3rd party software/business services, etc. Software Engineers Ltd. is not liable for any damages which may arise from use, or inability to use the Application. Tests printed in Italics and Blue color are user inputs, which are not verified and not generated by survey software.

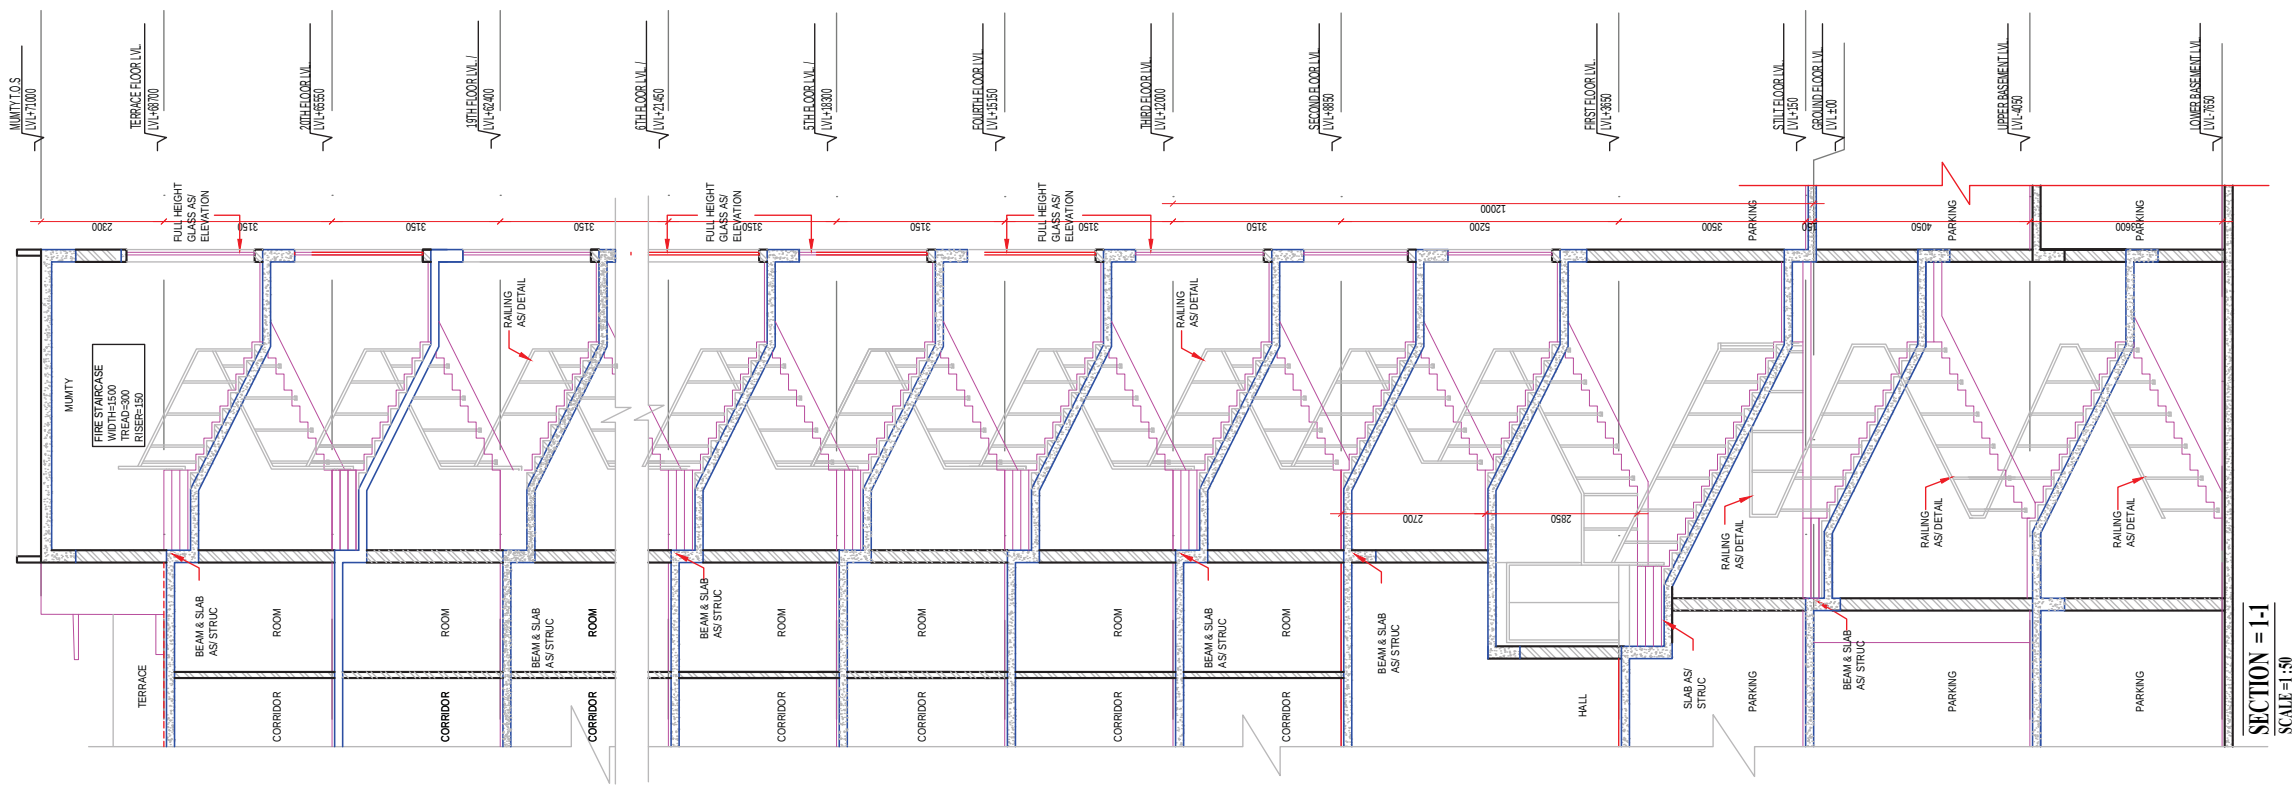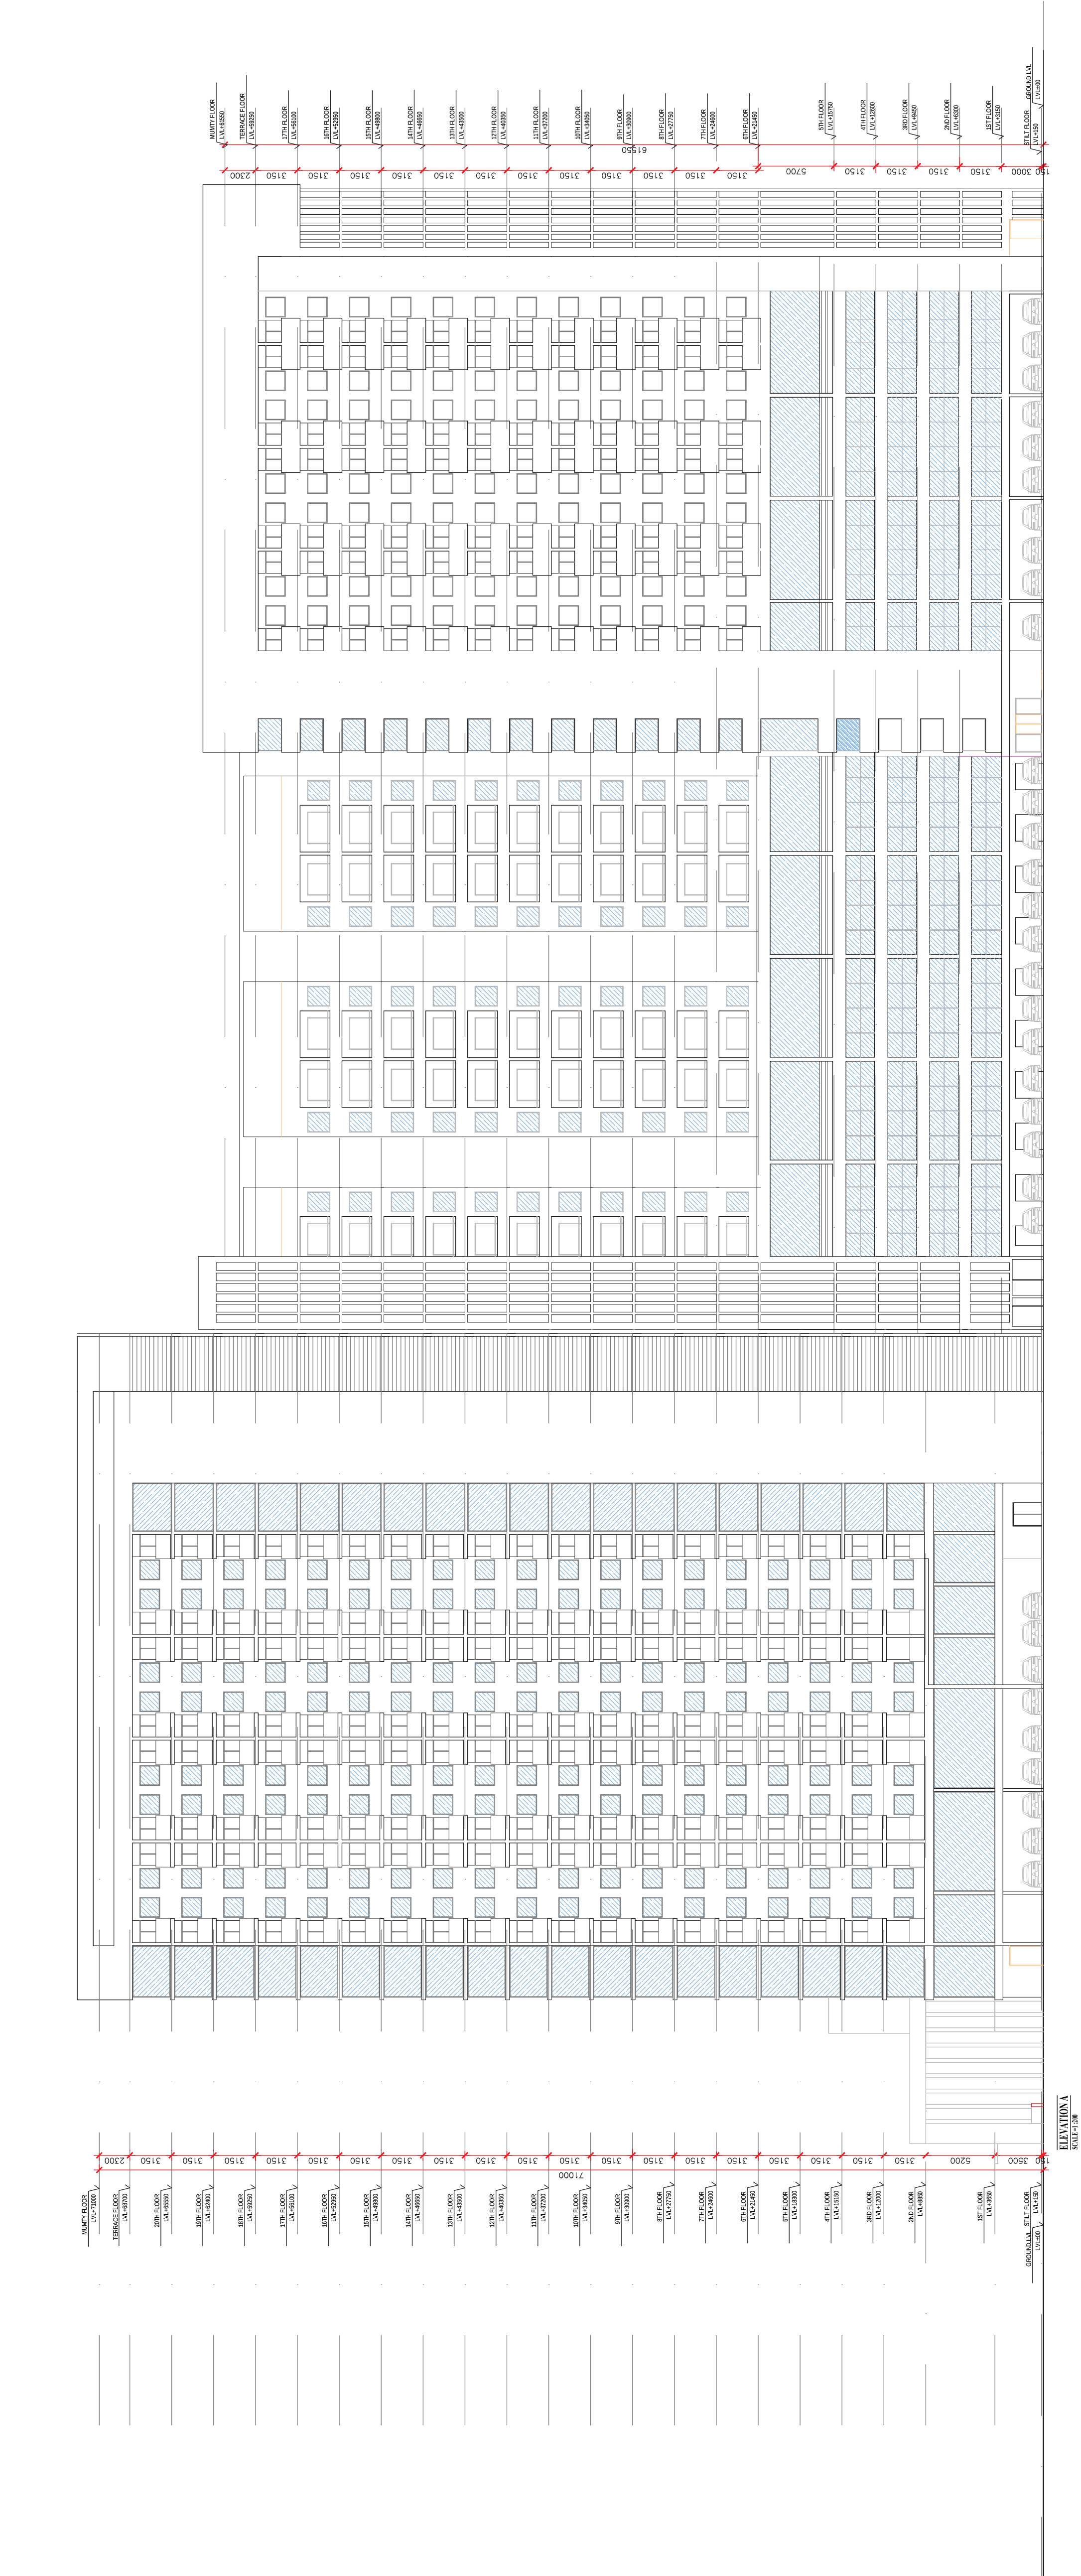

OWNER'S NAME AND SIGNATURE

PAARTH INFRABUILD PVT
LTD,om.sharma@paarthinfra.com,9654060605

ARCHENG'S NAME AND SIGNATURE _____ ENGINEER

ARCHENG'S NAME AND SIGNATURE _____

Signature valid
Digitally signed by R... 1853-804

Signature valid
Digitally signed by R... 1853-804



Signature valid
Digital signature created by:
Date: 05 Jun 2018 11:54
Country: Germany
Authority:
Organization:

Building Plan Application Number
LDA/BP/22-230362

Sanctioned On

25 Aug 2023

Approved By _____

Examined By _____
Vice Chairman (Vice Chairman)

1
 2
Lakshman Singh (Junior engineer)

Alka Singh (Assistant Engineer)

Total Plot Area: -	50395.00	Total FAR Area: -	43109.83
Total Coverage Area: -	9973.62	Total BUA Area: -	66609.20

Note: - 1) This drawing is prepared as per the current prevailing Building Bye Laws.
2) If Map sanctioned is used for purpose anything other than stated in application will lead to rejection of Map.

SO A0 (841.00 x 1189.00 MM)

The correctness and accuracy of Proposal information and drawing is a responsibility of POBorrower. Accuracy of Sourcing Report is subject to accuracy of end-user provided data. 3rd party software/hardware/services, etc. Saffertech Engineers Ltd. is not liable for any damages which may arise from use, or inability to use the Application. Texts printed in Italic and Blue color are not verified and not generated by security software. Inputs are user inputs, which are not verified and not generated by security software.