



GROUND FLOOR PLAN -COMMERCIAL

Scale = 1:200

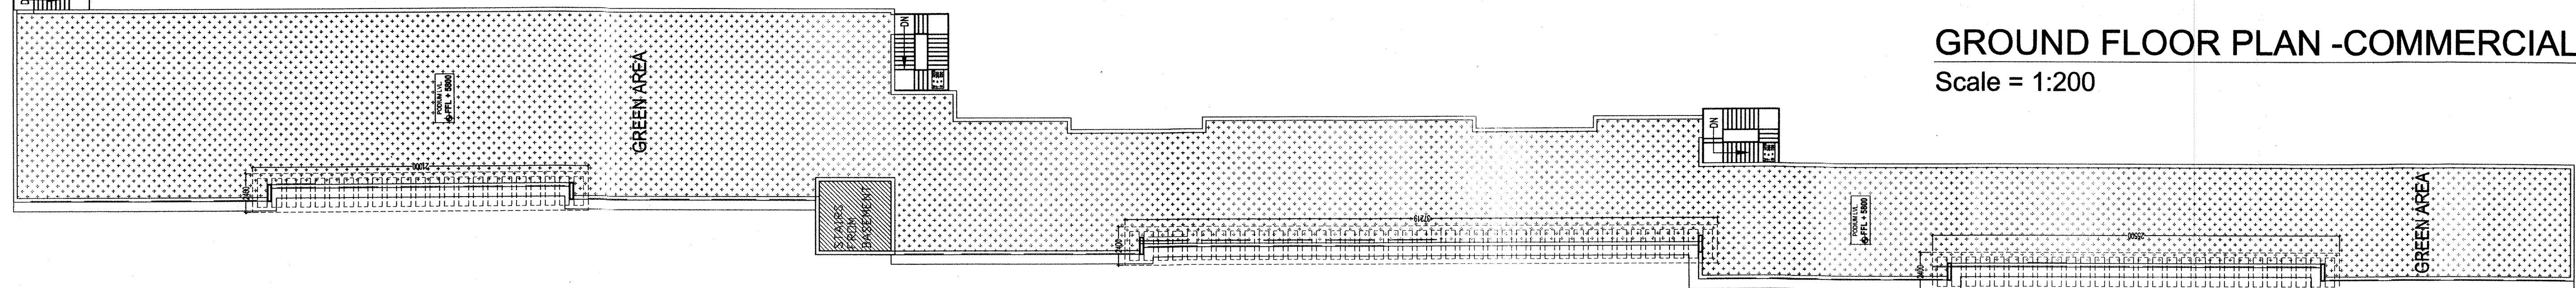


PODIUM LVL. PLAN -COMMERCIAL

Scale = 1:200

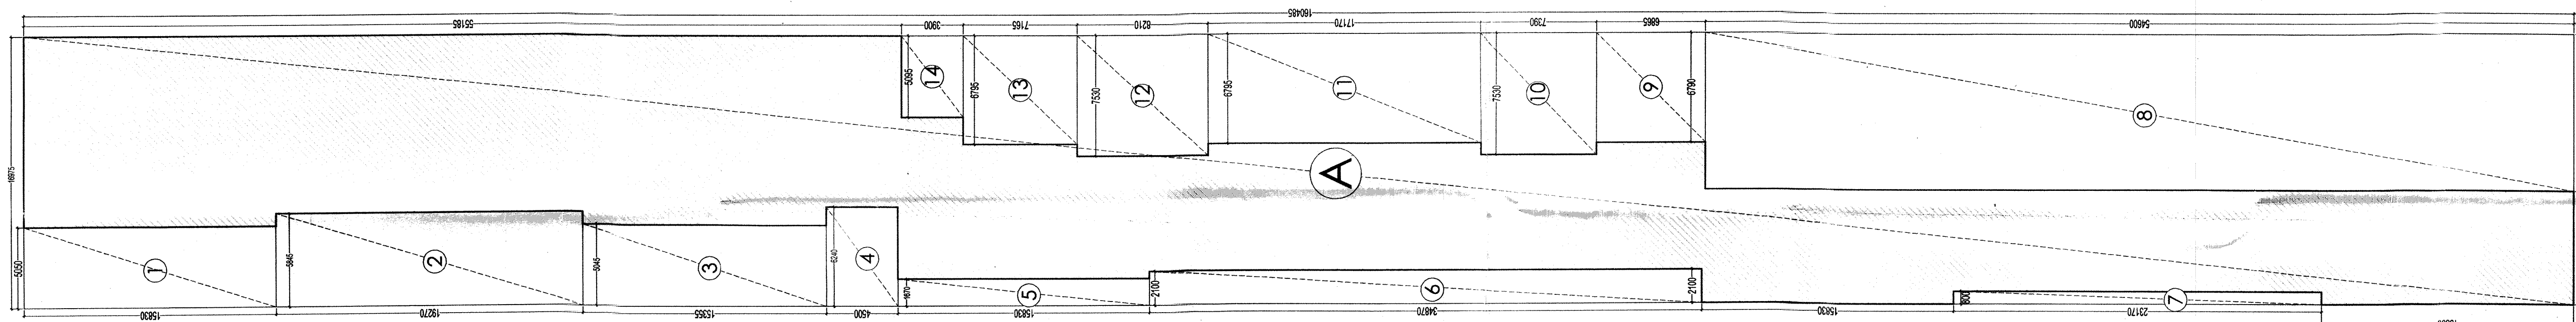


AREA DIAGRAM -COMMERCIAL

Scale = 1:200

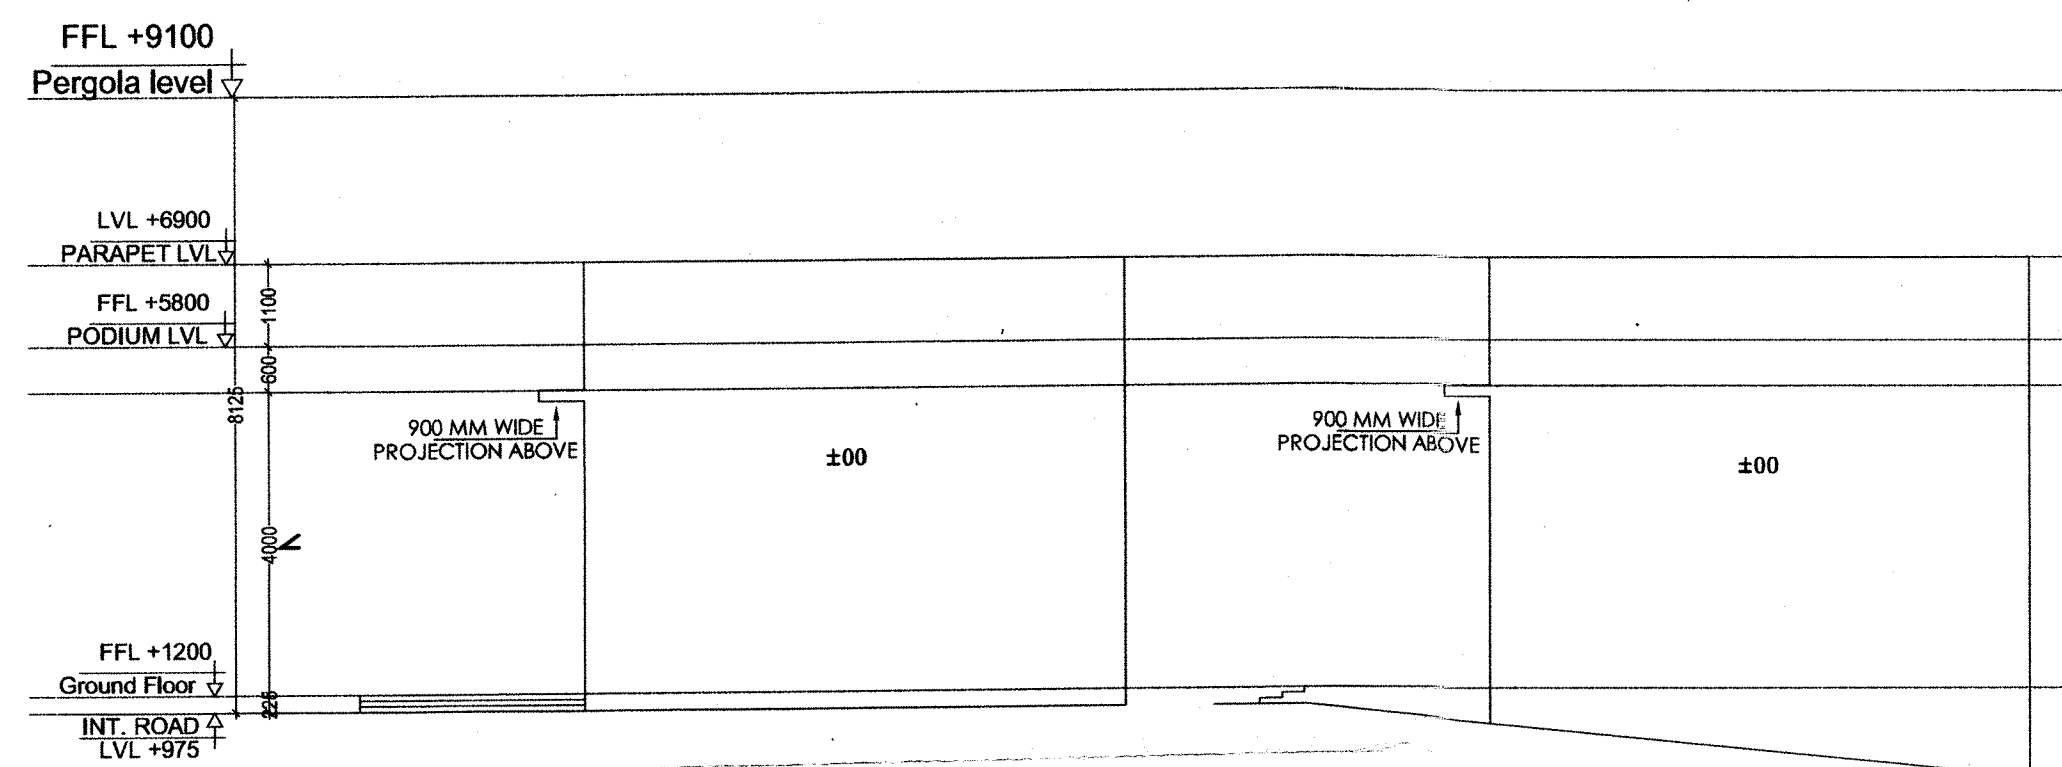


SIDE ELEVATION

SIDE ELEVATION

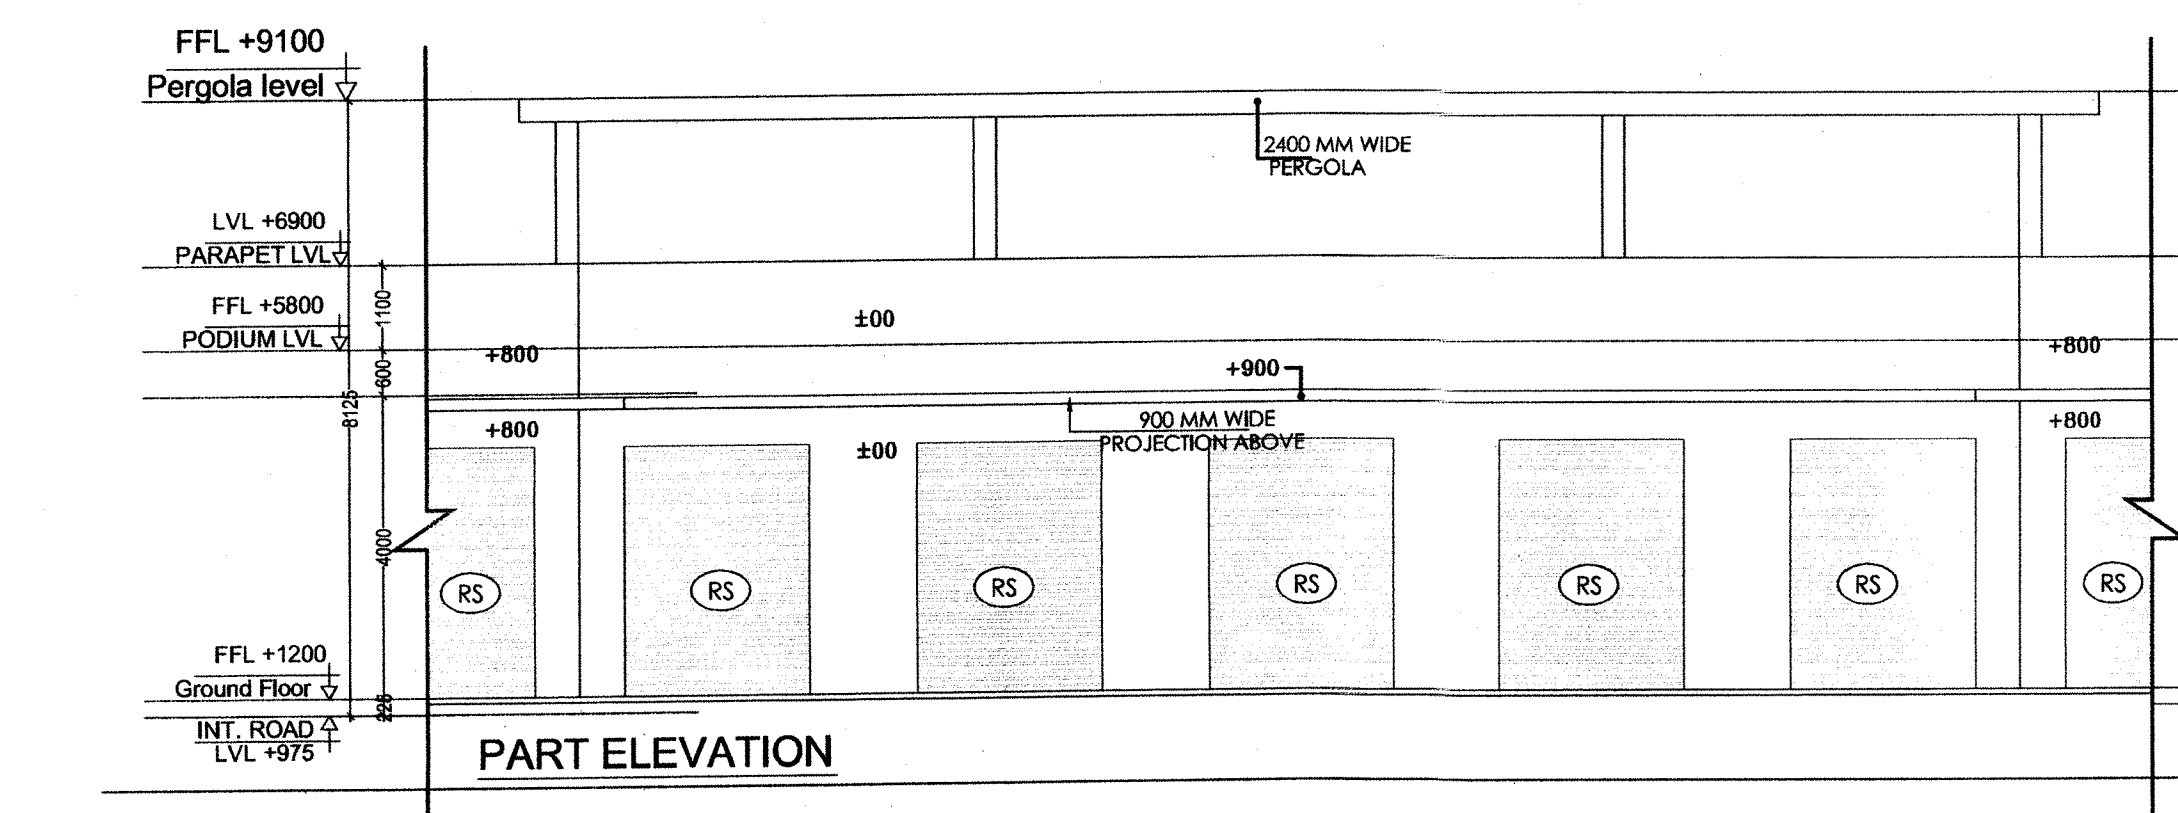

PART ELEVATION

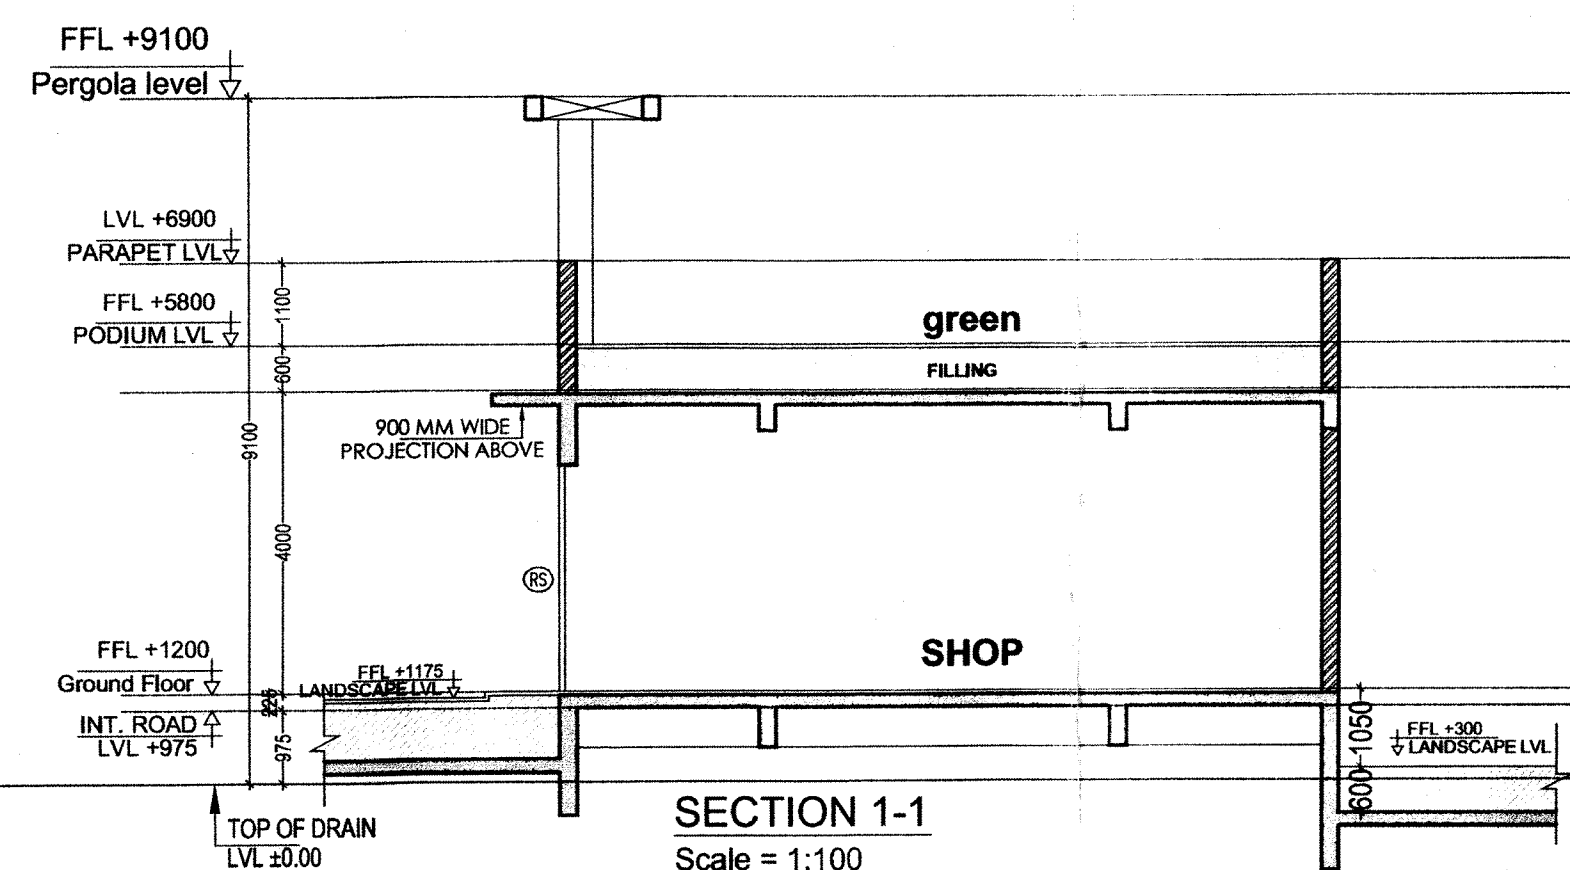


SECTION 1-1
Scale = 1:100

OPENING SCHEDULE				
NO	WIDTH (in mm)	HEIGHT (in mm)	CILL (in mm)	LINTEL (in mm)
D1	750	2100	0	2100
W1	1500	1800	900	2700
V1	600	1200	1500	2700
RS	ROLLING SHUTTER			

FAR AREA - COMMERCIAL GROUND FLOOR				
(All Distances are in Meter & Areas in Sqm)				
ADDITIONS (A)				
1	LENGTH (X)	WIDTH (Y)	NOS (Z)	AREA=XxYxZ
	160.485	16.975	1.0	2724.233
TOTAL ADDITIONS (A)			=	2724.233
SUBTRACTIONS (B)				
TYPE	LENGTH	WIDTH	NOS	AREA
1	5.050	15.830	1	79.942
2	5.845	19.270	1	112.633
3	5.045	15.355	1	77.466
4	6.240	4.500	1	28.080
5	1.670	15.830	1	26.436
6	2.100	34.870	1	73.227
7	0.800	23.170	1	18.536
TOTAL				416.320
Total Subtractions(B) =			1296.524	
SUMMARY				
TOTAL FAR AREA =		Additions (A) - Subtractions (B) =		1425.709 Sqm
GROUND COVERAGE		=		1425.709 Sqm

Key Plan -EXPRESS PARK VIEW-II

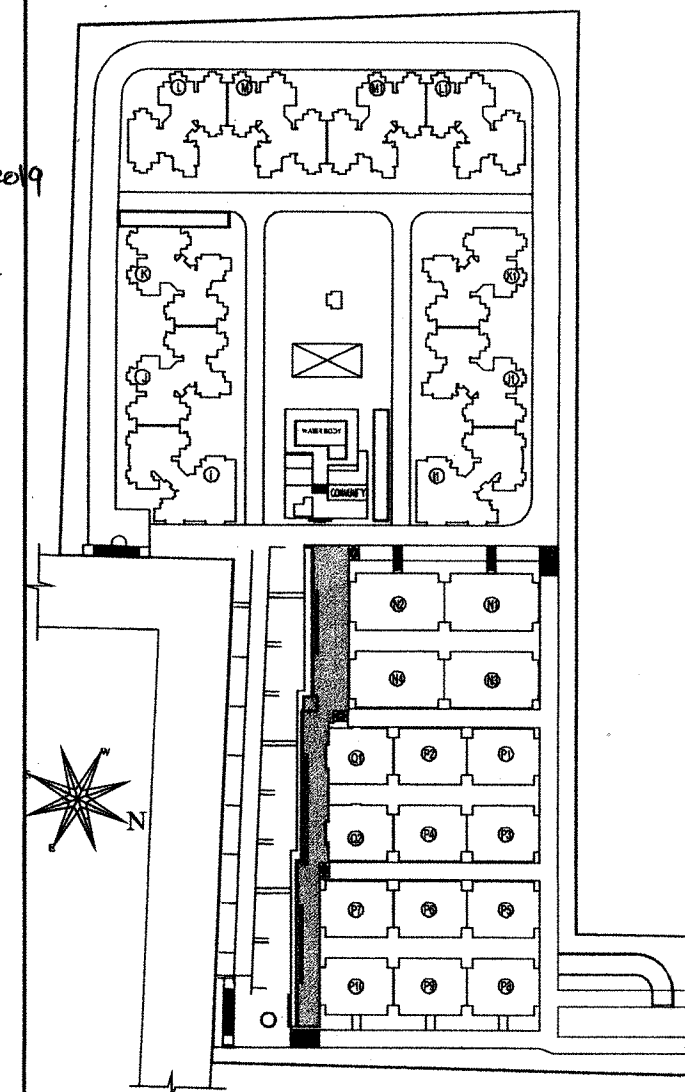

NOTE:- ALL DIMENSION & LEVELS ARE IN MM.

ARCHITECTS:

GIAN P. MATHUR AND ASSOCIATES (P) LTD.
C-55, Ram Of Kailash, New Delhi-110065
T: 465995991 F: 465995912
B: info@gpmindia.com I W: www.gpmindia.com

ARCHITECT SIGNATURE:

GIAN P. MATHUR
ARCHITECT
B. Arch., M.C.A., A.I.A.
CA No 80/5769

CLIENT:

M/S IITL- NIMBUS THE EXPRESS PARK VIEW,
313-315, VIKAS DEEP BUILDING, DIST.
CENTER, LAXMI NAGAR, DELHI-92

OWNER SIGNATURE:

For IITL-Nimbus The Express Park View
Authorized Signatory

JOB TITLE:

REVISED SUBMISSION DRAWING

PROJECT:

NIMBUS THE EXPRESS PARK VIEW-II
PLOT NO- GH-03. SECTOR - CHI-V,
GREATER NOIDA, (U.P)

DRAWING TITLE:
COMMERCIAL (PROPOSED BUILDING)
FLOOR PLAN & AREA DIAGRAM

JOB NO. 2064

SCALE : 1:600

DATE : 01-08-2018

DEALT -PREETI

CHECKED BY:

GREATER NOIDA AUTHORITY :

ASSOCIATE ARCHITECT ARCHITECT CHIEF ARCHITECT