


प्रस्तावित/संशोधित प्रकल्प हे। प्रस्तावित प्रकल्प याद
असत प्रकल्प के माध्यम से प्रस्तावित प्रकल्प का कार्यान्वयन
प्रकल्पित प्रकल्प के माध्यम से

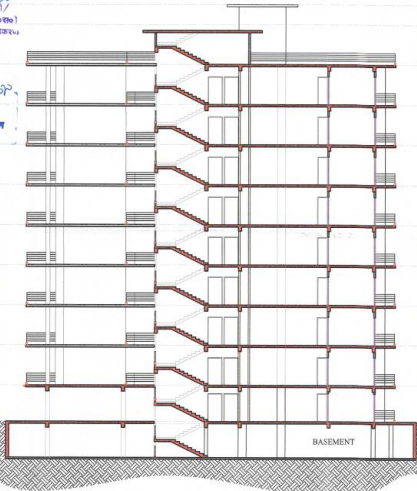

SECTION AB


TERRACE FL. LVL. + 29850
NINTH FL. LVL. + 26850
EIGHTH FL. LVL. + 23850
SEVENTH FL. LVL. + 20850
SIXTH FL. LVL. + 17850
FIFTH FL. LVL. + 14850
FOURTH FL. LVL. + 11850
THIRD FL. LVL. + 8850
SECOND FL. LVL. + 5850
FIRST FL. LVL. + 2850
PLINTH LVL. + 150
GROUND FL. LVL. ± 00



SECTION CD

TERRACE FL. LVL. + 29850
NINTH FL. LVL. + 26850
EIGHTH FL. LVL. + 23850
SEVENTH FL. LVL. + 20850
SIXTH FL. LVL. + 17850
FIFTH FL. LVL. + 14850
FOURTH FL. LVL. + 11850
THIRD FL. LVL. + 8850
SECOND FL. LVL. + 5850
FIRST FL. LVL. + 2850
PLINTH LVL. + 150
GROUND FL. LVL. ± 00

PROPOSED PLAN FOR
SHREE NIKETAN
APARTMENT AT TASHKAN MARG,
PRAYAGRAJ

 

SCHEDULE OF DOOR & WINDOW

S.N.	TYPES	SIZE	DESCRIPTION
1.	D	1200X2100	DOOR
2.	D1	1050X2100	DOOR
3.	D2	1000X2100	DOOR
4.	D3	900X2100	DOOR
5.	D4	750X2100	DOOR
6.	SD1	2100X2100	SLIDING DOOR
7.	SD2	1800X2100	SLIDING DOOR
8.	SD3	2100X2100	SLIDING DOOR
9.	SD4	1800X2100	SLIDING DOOR
10.	W1	2400X1350	WINDOW
11.	W2	1800X1200	WINDOW
12.	W3	1500X1050	WINDOW
17.	V1	900X600	VENTILATOR
18.	V2	750X600	VENTILATOR

NOTE- THE PROPOSAL CONFIRMS
WITH THE STANDARDS OF
"UPVIDHI 2008" AND
"MAHAYOJNA 2021"

Drawing Title
SUBMISSION DRAWING
FLOOR PLAN

OWNER: M/S D. KUMAR & CO.

For D. Kumar & Company
Partner

Date

Scale 1 : 200

Drg. No. 4

ARCHITECT SIGN.

Architect
MANISH GUJRAL
(B. Arch, F.I.V.)
TARANA NASEER
(B. Arch, M. Plan)
Architects and Interior
Designers








WEST ELEVATION
SCALE - 1:200

TERRACE FL. LVL. + 29850
NINTH FL. LVL. + 26850
EIGHTH FL. LVL. + 23850
SEVENTH FL. LVL. + 20850
SIXTH FL. LVL. + 17850
FIFTH FL. LVL. + 14850
FOURTH FL. LVL. + 11850
THIRD FL. LVL. + 8850
SECOND FL. LVL. + 5850
FIRST FL. LVL. + 2850
PLINTH LVL. + 150
GROUND FL. LVL. ± 00



NORTH ELEVATION
SCALE - 1:200

S.NO	DIMENSIONS	AREA
1	26.08 X 3.551	92.69
2	26.08 X 1.652	43.06
3	26.134 X 3.468	90.83
4	24.781 X 6.838	169.52
5	24.577 X 4.954	121.81
6	22.227 X 2.011	44.68
7	20.726 X 3.372	69.88
8	19.807 X 3.157	62.54
9	19.312 X 7.882	152.37
10	4.198 X 7.250	30.43
11	2.623 X 7.755	20.47
12	5.583 X 0.989	5.52
TOTAL		813.83

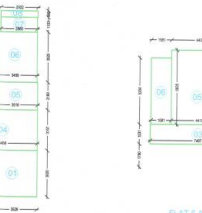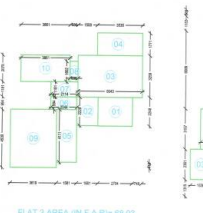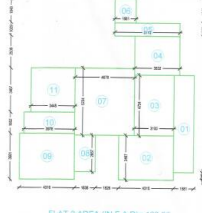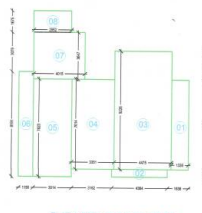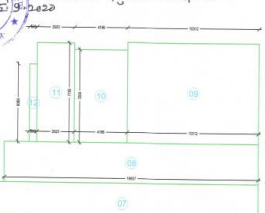





S.NO	DIMENSIONS	AREA
1	1.338 X 7.012	9.38
2	4.364 X 0.610	2.66
3	4.475 X 9.126	40.79
4	3.351 X 7.514	25.18
5	3.814 X 7.623	29.08
6	1.150 X 6.191	7.12
7	4.315 X 3.647	15.74
8	2.852 X 1.675	4.77
TOTAL		128.82

S.NO	DIMENSIONS	AREA
1	1.881 X 7.582	14.28
2	4.315 X 3.467	14.96
3	3.100 X 4.754	14.84
4	3.532 X 3.048	10.77
5	5.113 X 1.029	5.26
6	1.881 X 1.881	3.54
7	4.678 X 5.224	24.43
8	1.638 X 2.897	4.75
9	4.310 X 3.581	15.43
10	3.979 X 1.652	6.57
11	3.445 X 3.467	11.94
TOTAL		123.80

S.NO	DIMENSIONS	AREA
1	2.704 X 2.248	6.08
2	1.881 X 2.229	4.19
3	5.043 X 3.259	16.44
4	3.532 X 1.771	6.26
5	1.581 X 4.111	6.50
6	2.044 X 0.894	1.83
7	2.114 X 1.181	2.50
8	0.636 X 1.882	1.20
9	3.816 X 4.830	18.38
10	3.881 X 2.878	11.07
TOTAL		68.83

S.NO	DIMENSIONS	AREA
1	3.629 X 3.629	13.17
2	1.082 X 3.877	4.19
3	1.836 X 2.881	5.29
4	5.458 X 3.187	17.23
5	3.516 X 2.189	7.69
6	3.459 X 3.629	12.56
7	2.865 X 1.153	3.30
8	2.922 X 0.982	2.87
TOTAL		65.85

S.NO	DIMENSIONS	AREA
1	4.453 X 6.135	27.31
2	1.638 X 1.750	2.87
3	7.487 X 1.531	11.45
4	1.422 X 5.238	7.47
5	4.418 X 5.622	24.85
6	1.581 X 5.224	8.27
TOTAL		96.67

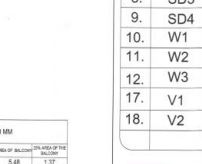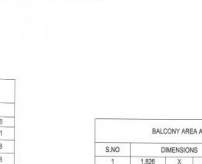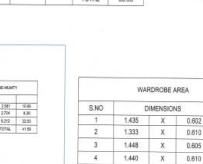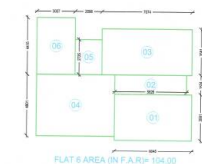

S.NO	DIMENSIONS	AREA
1	6.045 X 3.581	21.65
2	6.026 X 1.524	9.17
3	7.074 X 3.581	25.33
4	6.134 X 4.801	29.45
5	2.088 X 2.725	5.72
6	3.007 X 4.415	13.28
TOTAL		104.00


S.NO	DIMENSIONS	AREA
1	2.538 X 3.681	10.81
2	4.268 X 1.380	5.89
3	2.514 X 4.321	10.86
4	1.886 X 4.852	9.15
TOTAL		36.70

S.NO	DIMENSIONS	AREA
1	3.389 X 0.626	2.11
2	5.007 X 2.709	13.56
3	4.233 X 3.257	13.79
4	2.720 X 1.754	4.80
5	2.853 X 0.714	2.03
TOTAL		34.36

S.NO	DIMENSIONS	AREA
1	2.300 X 0.558	1.28
2	2.028 X 2.547	5.16
TOTAL		6.44

S.NO	DIMENSIONS	AREA
1	4.015 X 3.385	13.47
2	2.300 X 19.273	44.34
3	2.528 X 2.543	6.43
TOTAL		64.24

S.NO	DIMENSIONS	AREA
1	1.638 X 0.810	1.33
2	3.162 X 0.810	2.56
3	1.581 X 0.810	1.28
4	1.581 X 0.810	1.28
5	1.581 X 0.810	1.28
6	1.581 X 0.810	1.28
7	1.581 X 0.810	1.28
8	1.581 X 0.810	1.28
9	1.581 X 0.810	1.28
10	1.581 X 0.810	1.28
11	1.581 X 0.810	1.28
12	1.581 X 0.810	1.28
13	1.581 X 0.810	1.28
14	1.581 X 0.810	1.28
15	1.581 X 0.810	1.28
16	1.581 X 0.810	1.28
17	1.581 X 0.810	1.28
18	1.581 X 0.810	1.28
19	1.581 X 0.810	1.28
20	1.581 X 0.810	1.28
21	1.581 X 0.810	1.28
22	1.581 X 0.810	1.28
23	1.581 X 0.810	1.28
24	1.581 X 0.810	1.28
25	1.581 X 0.810	1.28
26	1.581 X 0.810	1.28
27	1.581 X 0.810	1.28
28	1.581 X 0.810	1.28
TOTAL		163.37

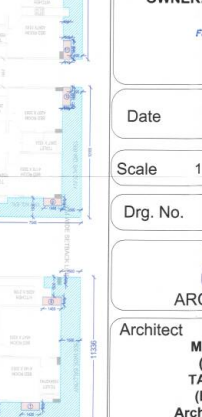

PROPOSED PLAN FOR
SHREE NIKETAN
APARTMENT AT TASHKAND MARG,
PRAYAGRAJ

SCHEDULE OF DOOR & WINDOW

S.N.	TYPES	SIZE	DESCRIPTION
1.	D	1200X2100	DOOR
2.	D1	1050X2100	DOOR
3.	D2	1000X2100	DOOR
4.	D3	900X2100	DOOR
5.	D4	750X2100	DOOR
6.	SD1	2100X2100	SLIDING DOOR
7.	SD2	1800X2100	SLIDING DOOR
8.	SD3	2100X2100	SLIDING DOOR
9.	SD4	1800X2100	SLIDING DOOR
10.	W1	2400X1350	WINDOW
11.	W2	1800X1200	WINDOW
12.	W3	1500X1050	WINDOW
17.	V1	900X600	VENTILATOR
18.	V2	750X600	VENTILATOR

- BALCONY AREA EXCEEDING 1500MM WIDTH
- AREA IN GROUND COVERAGE BUT NOT IN F.A.R. AREA
- WARDROBES AREA
- BALCONY AREA UPTO 1500MM WIDTH

Drawing Title
SUBMISSION DRAWING
FLOOR PLAN

OWNER: **M/S D. KUMAR & CO.**

For D. Kumar & Company
Partner

Date

Scale 1 : 200

Drg. No. 5


ARCHITECT SIGN.

Architect
MANISH GUJRAL
(B. Arch, F.I.V.)
TARANA NASEER
(B.Arch, M.Plan)
Architects and Interior
Designers

NORMS-50 TREES PER HECTARE (10000 SQ M)

$$2160.74 \text{ SQ M} = \frac{50}{10000} \times 2160.74 = 10.80 \text{ TREES}$$
$$= 11 \text{ TREES}$$

TREES PROVIDED = 12

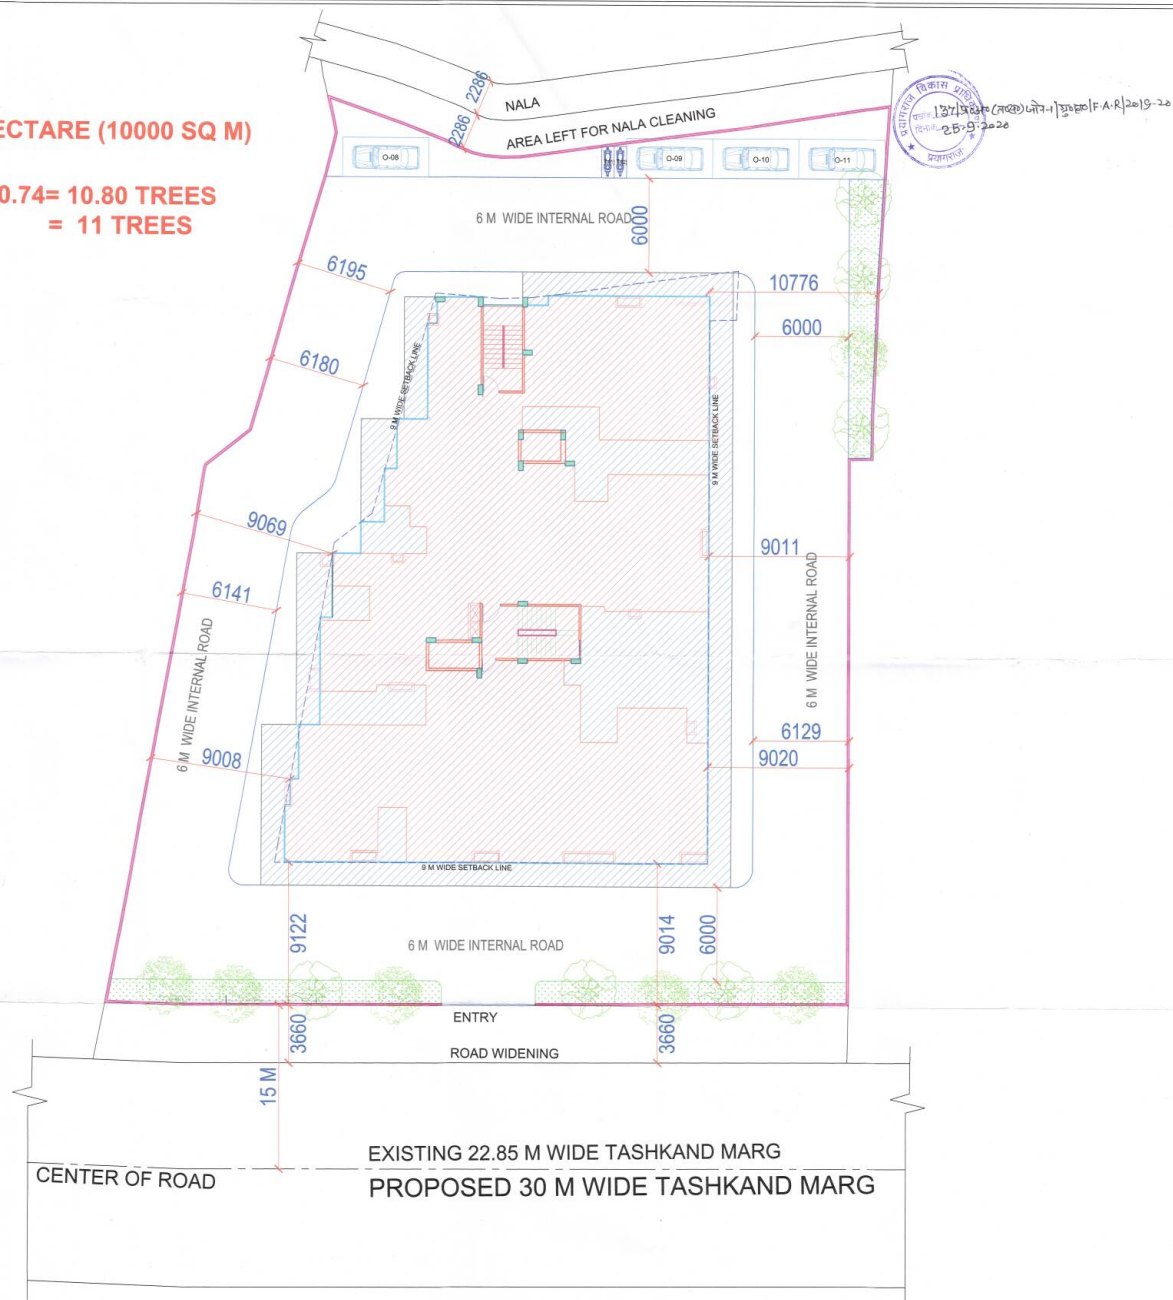

PROPOSED PLAN FOR
SHREE NIKETAN
APARTMENT AT TASHKAND MARG,
PRAYAGRAJ

मैंने लसीकृत/निर्मलपन अवस्थिति है। मुझे भी प्रमाण है।
प्रमाण करने के बाद ही इस परिचित का वास्तविक
उपयोग किया जा सकता है।

प्रियंका कार्याधिकारी/
प्रभारी अधिकारी (त०स०)
प्रयागराज विकास प्राधिकरण,
प्रयागराज

25/9/20

29/7/2020
शास्त्री आनंदन्याया
प्रमुख अधिकारी
प्रधानराज

सहायक अभियन्ता
प्रयागराज विकास प्राधिकरण
प्रयागराज

अवर अभियन्ता
प्रयागराज विकास प्राधिकरण
प्रयागराज

NOTE-THE PROPOSAL CONFIRMS WITH THE STANDARDS OF "UPVIDHI 2008" AND "MAHAYOJNA 2021"

Drawing Title
LANDSCAPE

OWNER: M/S D. KUMAR & CO.

For D. Kumar & Company
Partner

Date _____

Scale 1 : 200

Drg. No. 9

ARCHITECT SIGN.

Architect
MANISH GUJRAL
(B. Arch, F.I.V.)
TARANA NASEER
(B.Arch, M.Plan)
Architects and Interior
Designers