


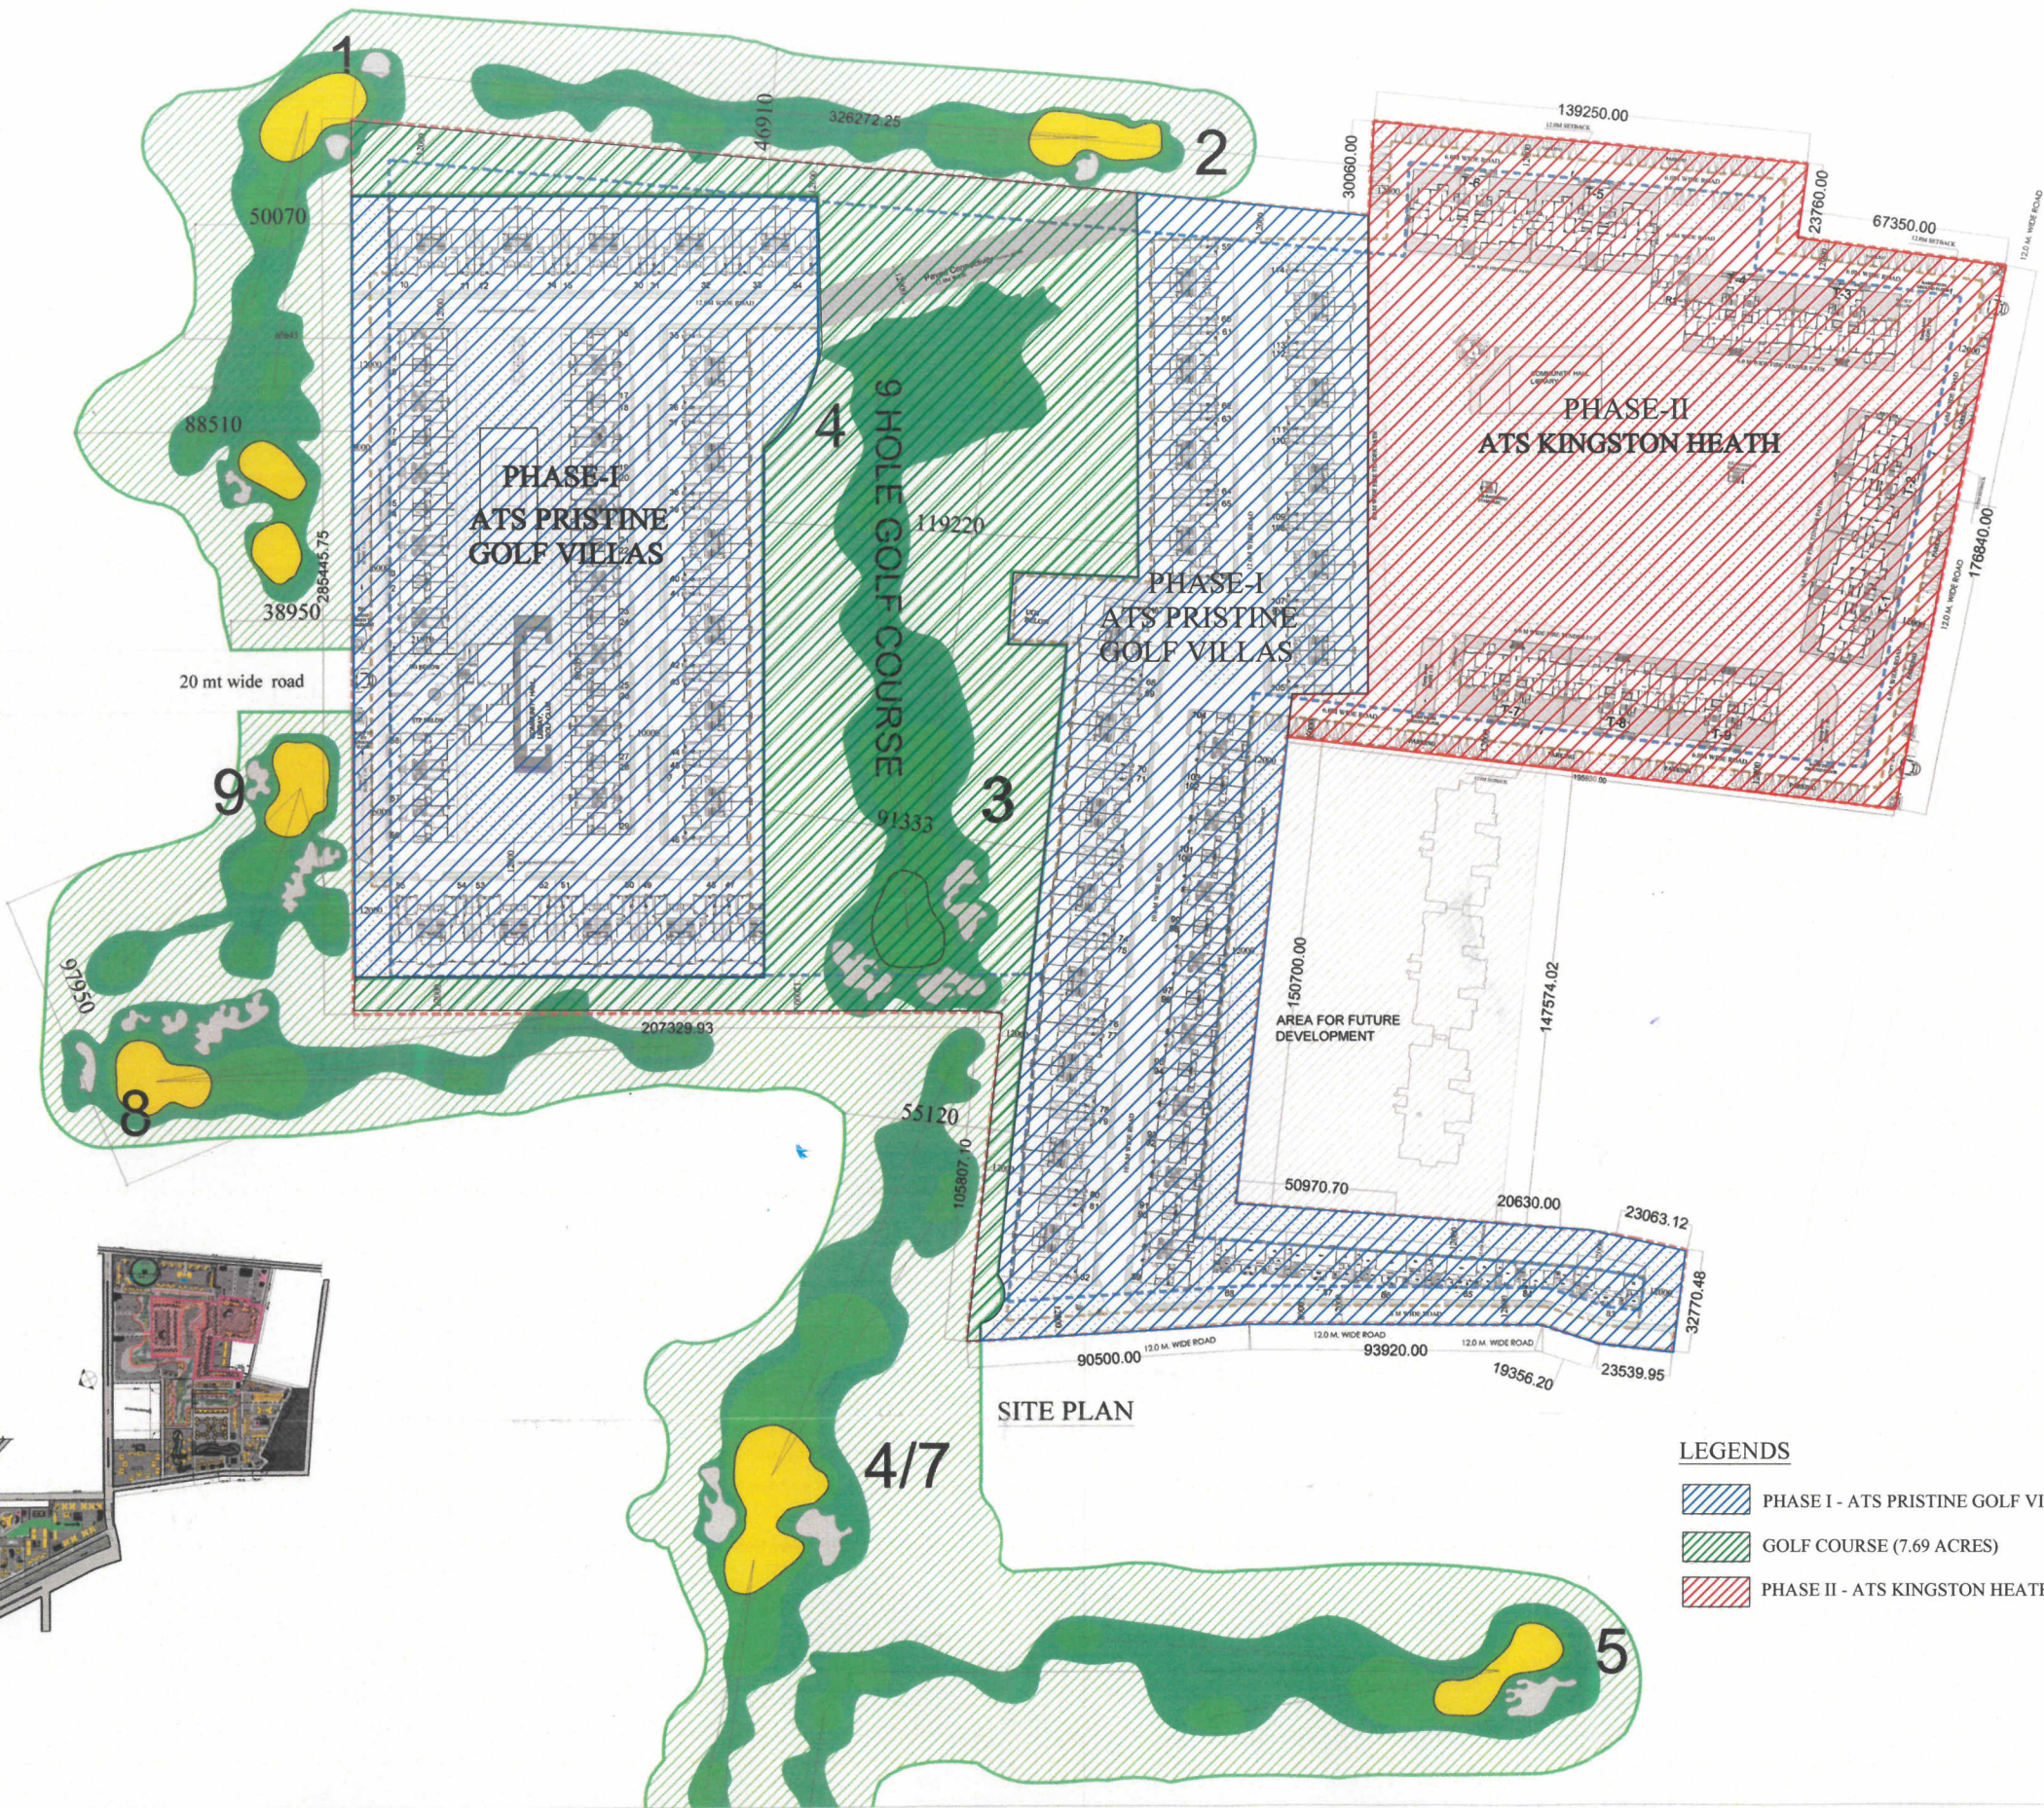

SITE PLAN

LEGENDS

- PHASE I - ATS PRISTINE GOLF VILLAS (16.48ACRES)
- GOLF COURSE (7.69 ACRES)
- PHASE II - ATS KINGSTON HEATH ( 9.07 ACRES )

SUBMISSION DRAWING

SETBACK LINE

GOLF COURSE BOUNDARY

BASEMENT LINE

1472/922

05/08/16

(2) आवकती की बहिर्भाग प्रमाण पत्र हेतु कार्यवाही कराने समय विभागाध्यक्ष (आयुक्त) के निवेदन समक्ष पर पत्र प्रमाण पत्र प्रस्तुत किये जायेंगे।

Map for proposed Building is as per Bye Laws submitted for approval Please.

Architect's Signature

|   |             |          |       |
|---|-------------|----------|-------|
| SHEET TITLE   |             |          |       |
| SITE PLAN   |             |          |       |
| OWNER   |             |          |       |
| M/s CELERITY INFRASTRUCTURE PVT. LTD.<br>PLOT NO. SC-01/C.A2.A4.A6.A11 & A12 IN<br>SPORTS CITY PROJECT, SECTOR-150 NOIDA<br>(U.P.) |             |          |       |
| PROJECT   |             |          |       |
| ATS PRISTINE GOLF VILLAS<br>PLOT NO. SC-01/C.A2.A4.A6.A11 & A12 IN SPORTS CITY<br>PROJECT, SECTOR-150 NOIDA (U.P.)                 |             |          |       |
| ARCHITECT'S SIGNATURE   |             |          |       |
| Kamal Narayan<br>CA/2002/29445   |             |          |       |
| OWNER'S SIGNATURE   |             |          |       |
| CELERITY INFRASTRUCTURE PVT. LTD.<br>Authorized Signatory                                                                          |             |          |       |
| DESIGN BY   | SCALE       | DRG. NO. | NORTH |
| MOHIT GARGAUT   | 1:1000      |          |       |
| CHECKED BY   | DATE        | SD-01    |       |
| KAMAL NARAYAN   | JULY - 2016 |          |       |

setback, heavy penalties. Encroachments could be demolished also Please avoid encroachments construct building as per Sanctioned Map.

SUBMISSION DRAWING

|            |               |
|------------|---------------|
| प्लान नंबर | प्लान क्षेत्र |
| विभाग      | CS 6/16       |
| दिनांक     | 28/08/2016    |
| आवेदक      | (कमल नारायण)  |

Map for proposed Building is as per Bye Laws. Submitted for approval please.

Authorised Signatory

SHEET TITLE

### SITE PLAN AREA CALCULATION

OWNER:

M6 CELERITY INFRASTRUCTURE PVT. LTD.  
PLOT NO. SC-01/C-2, A4, A6, A11 & A12 IN  
SPORTS CITY PROJECT, SECTOR-150 NOIDA  
(U.P.)

PROJECT:

ATS PRISTINE GOLF VILLAS  
PLOT NO. SC-01/C-2, A4, A6, A11 & A12 IN SPORTS CITY  
PROJECT, SECTOR-150 NOIDA (U.P.)

ARCHITECT'S SIGNATURE:



**KAMAL NARAYAN**  
CA/2002/29445

OWNER'S SIGNATURE:

**CELERITY INFRASTRUCTURE PVT. LTD.**

  
 Authorised Signatory

|                             |                     |                   |       |
|-----------------------------|---------------------|-------------------|-------|
| DRAWN BY<br>MOHIT DANKHAUT  | SCALE<br>1:1000     | DWG NO.<br>SD-01A | NORTH |
| CHECKED BY<br>KAMAL NARAYAN | DATE<br>JULY - 2016 |                   |       |