


 R. K. KIMM
 Architect
 Regd. No. : CA / 2905 / 2

Scale: 1:1000


1. The site plan is prepared in accordance with the provisions of the Municipal Corporation Act, 1947 and the Municipal Corporation Rules, 1955.



18.0 MT. WIDE ROAD

ENTRY / EXIT


GROUP HOUSING-1
SECTOR B
POCKET 3

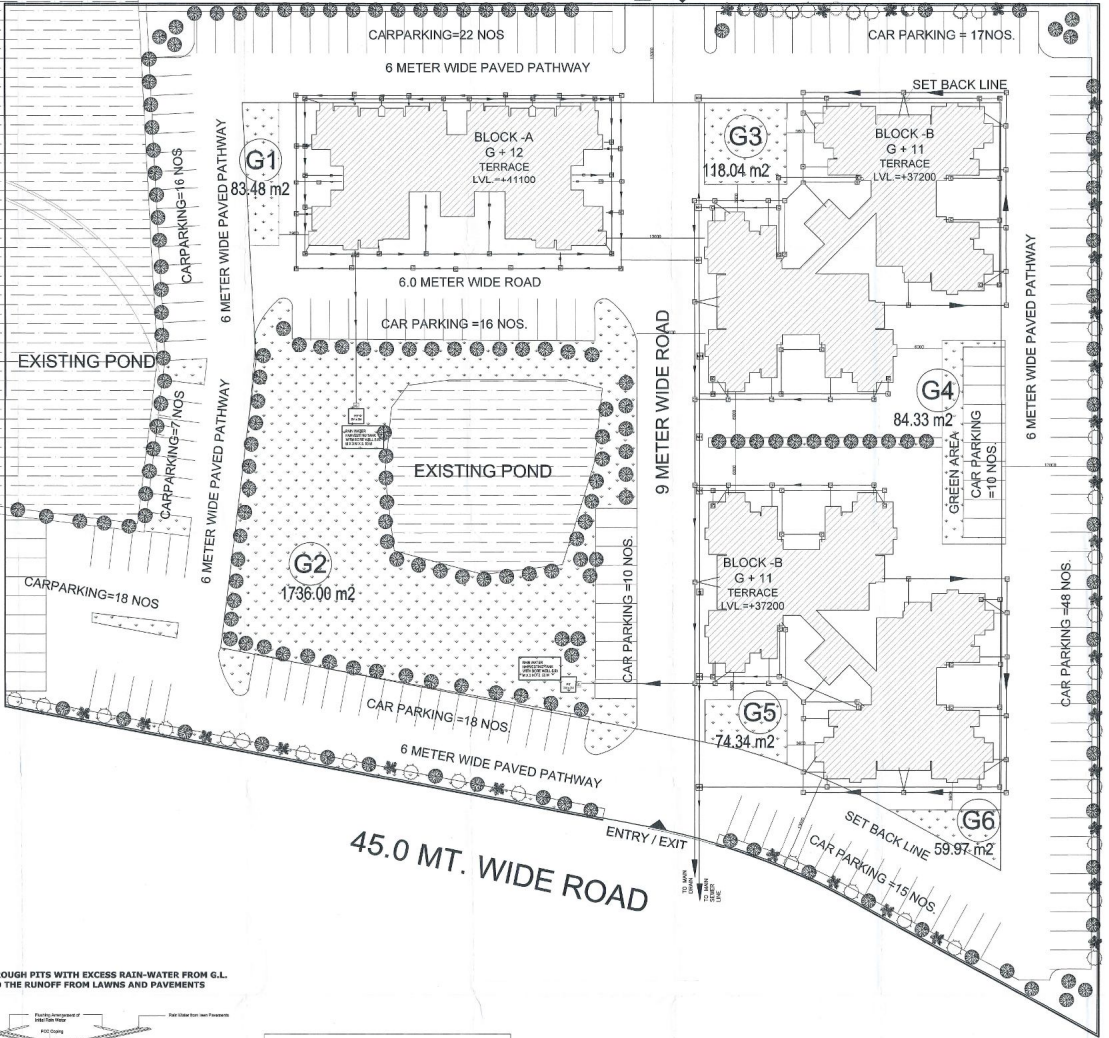

24.0 MT. WIDE ROAD

45.0 MT. WIDE ROAD

RECHARGING THROUGH PITS WITH EXCESS RAIN-WATER FROM G.L. TANKS AND THE RUNOFF FROM LAWNS AND PAVEMENTS

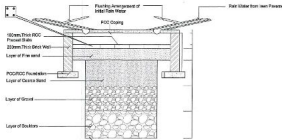

LEGEND	
M.H	MANHOLE
I.C	INSPECTION CHAMBER
LEGEND	
C.P	COLLECTION PIT

PROPOSED GROUP HOUSING-2
ON 0.89 ACRES,
PLOT AT
SECTOR-B, POCKET-3,
SUSHANT-HITECH CITY,
LUCKNOW.

2/3



CLIENT :-
ANSAL AP
ANSAL PROPERTIES &
INFRASTRUCTURE LTD.
115, ANSAL BIRDAW,
16, K.G. MARG, NEW DELHI - 110001

यह मानचित्र लखनऊ महानगरपालिका 2021
रक्षा भवन उपविधि 2008 के अनुसार
तैयार किया गया है।

DATE: 25/08/2021
SCALE: 1:200
SHEET NO: 25
SHEET TITLE: SERVICES PLAN
1:200/08/2021

CONSULTANTS:-
RUDRABHISHIEK ENTERPRISES PVT. LTD.
TOWN & COUNTRY PLANNING, ARCHITECTURE & INTERIOR
DESIGNING, LANDSCAPE CIVIL, STRUCTURE ENGINEERING
CHANDER PLOTTA, VILAS BHAWAN,
VILAS COMPLEX, 15/15, VILAS PLOTTA, VILAS BHAWAN,
CALL: 9822 220015, 9822 220016

OWNER: ANSAL PROPERTIES & INFRASTRUCTURE LTD.
115, ANSAL BIRDAW,
16, K.G. MARG, NEW DELHI - 110001
ARCHITECT: VIRESH KUMAR
Page No. 25/2001/2021