

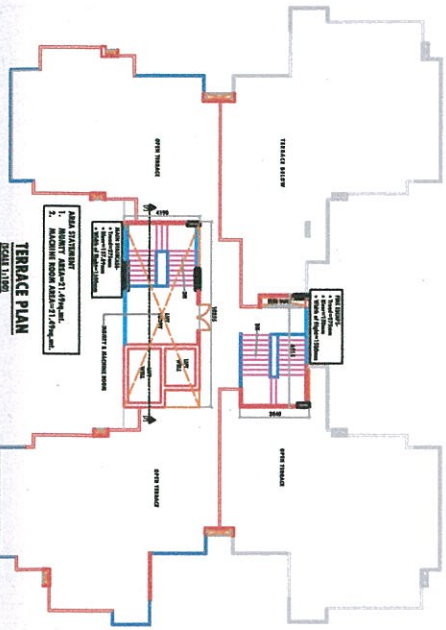
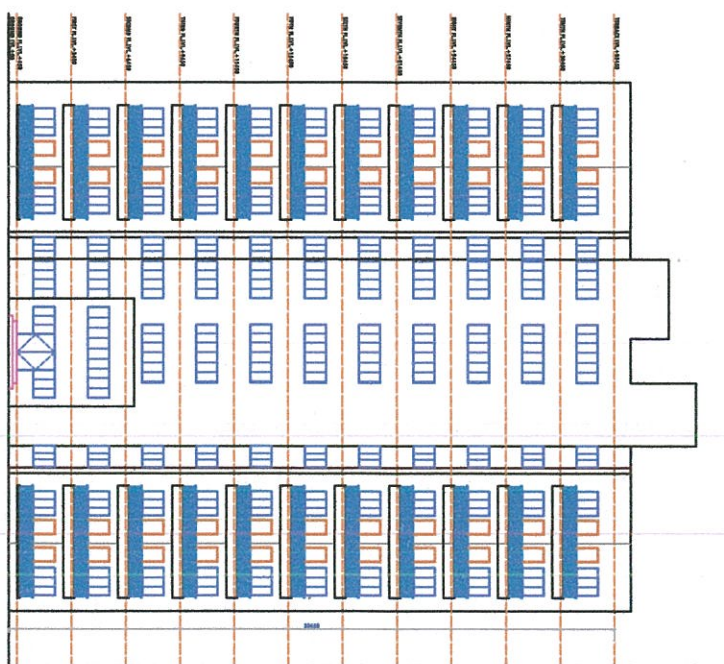
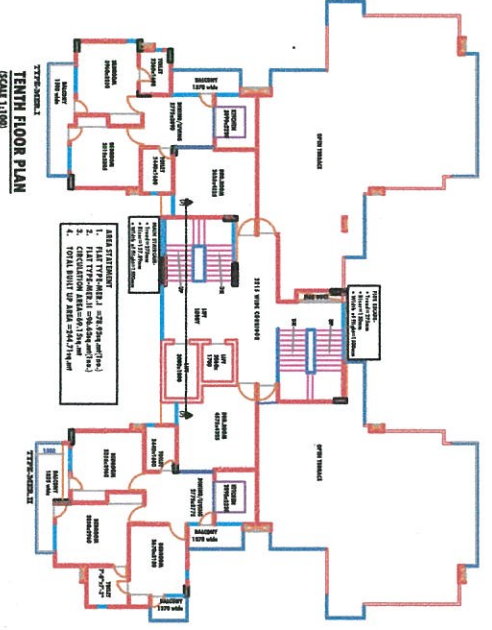
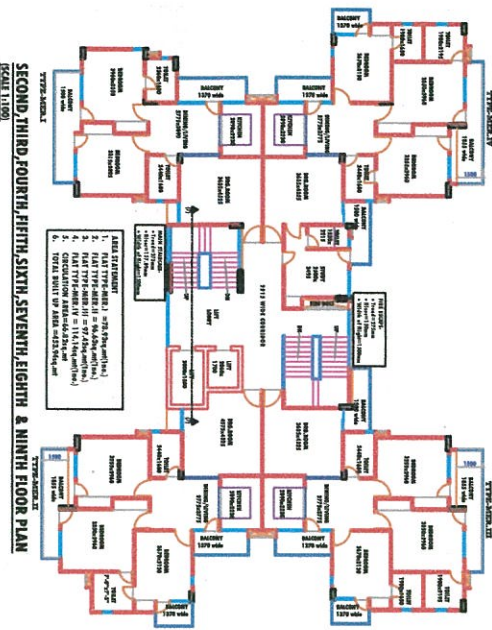
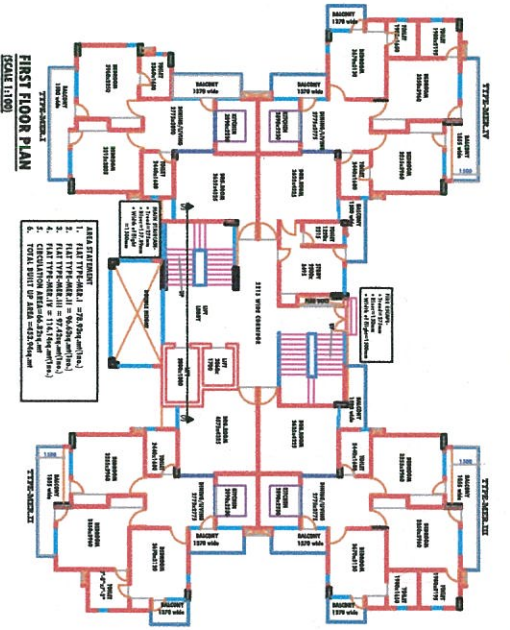





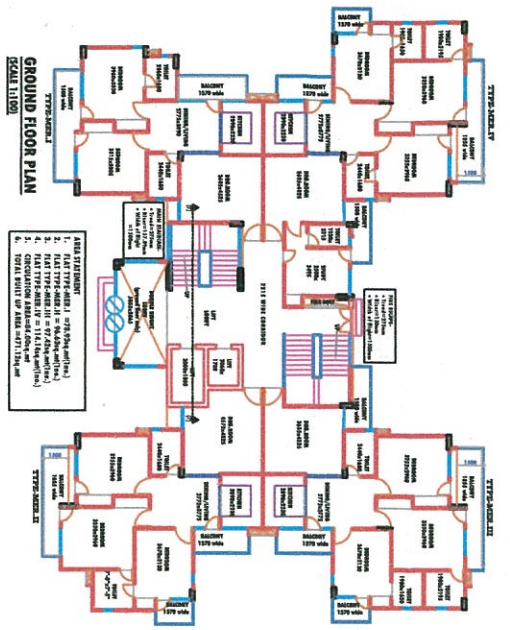


BLOCK-D(2nos.)-MERVILLE(PROPOSED)

- AREA STATEMENT (one block)**
1. GROUND FLOOR AREA = 471.12sq.mt.
 2. FIRST TO NINTH FLOOR AREA = 453.94sq.mt. = 4085.46sq.mt.
 3. TENTH FLOOR AREA = 244.71sq.mt.
 4. TOTAL BUILT UP AREA (for far.) = 4085.46+244.71+471.12 = 4771.29sq.mt.
 5. MAINTY & MACHINE ROOM AREA = 43.97sq.mt.
 6. TOTAL NO. OF FLATS = 42nos.

GROUP HOUSING ON KH. NO.58,59,60,61,63,64,65/1 & 66/2 AT MOHIBULLAPUR,SIYAPUR ROAD,LUCKNOW.		PROMOTER ELDECO HOUSING & INDUSTRIES LTD.		ARCHITECT espaces Atul Kumar Singh 10/10, Sector-10, Gurgaon Haryana-122001 Ph: 011-46464646 www.espaces.in	
DWG. NO.	09	SCALE	1:100	OWNER	

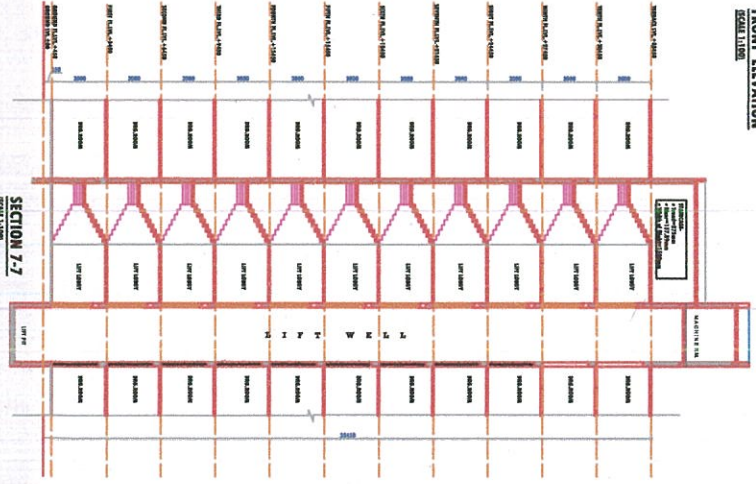

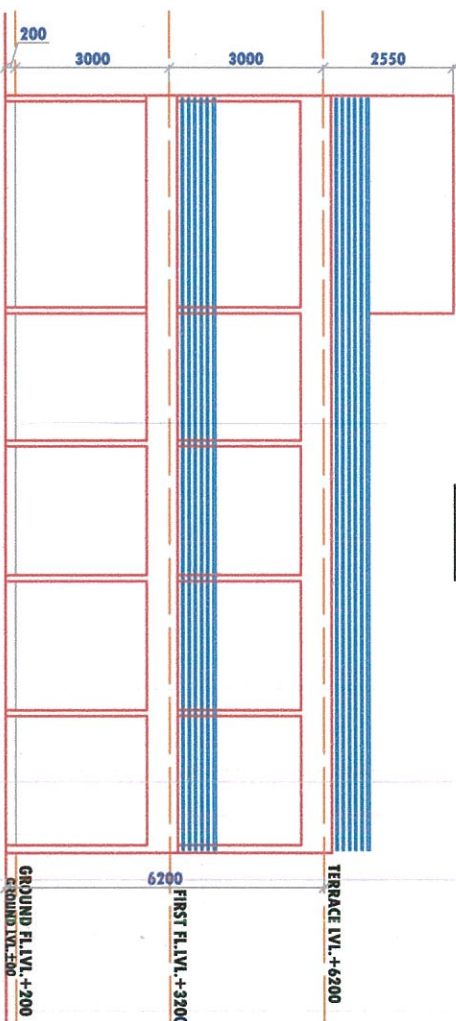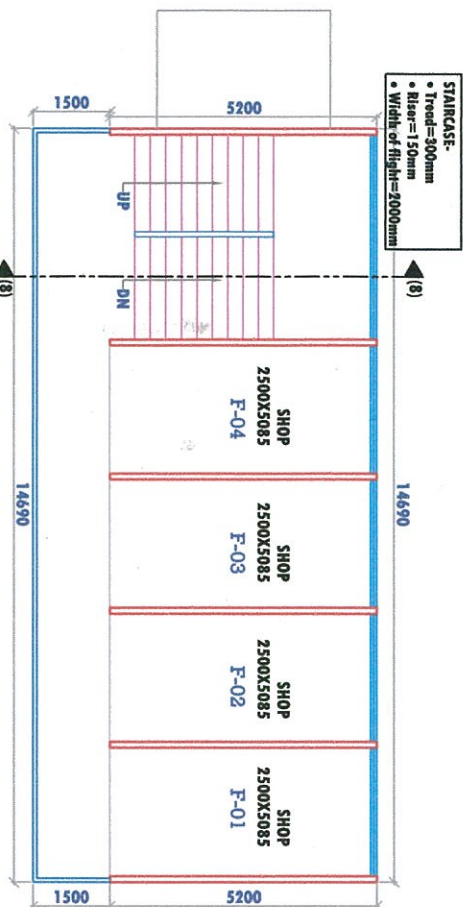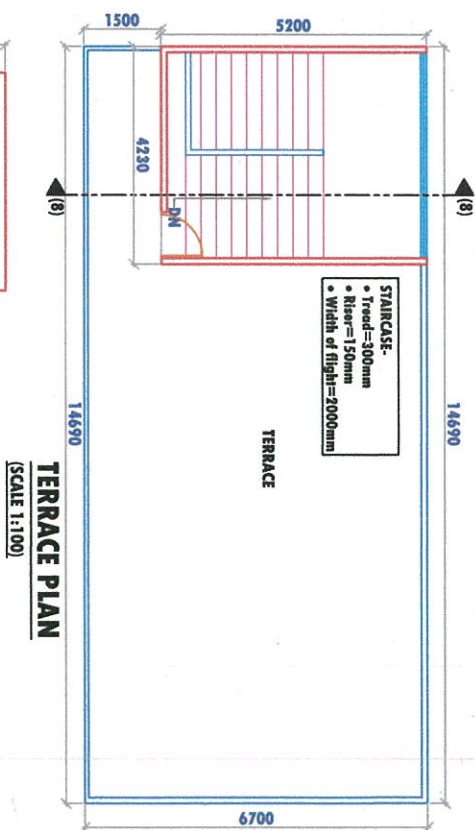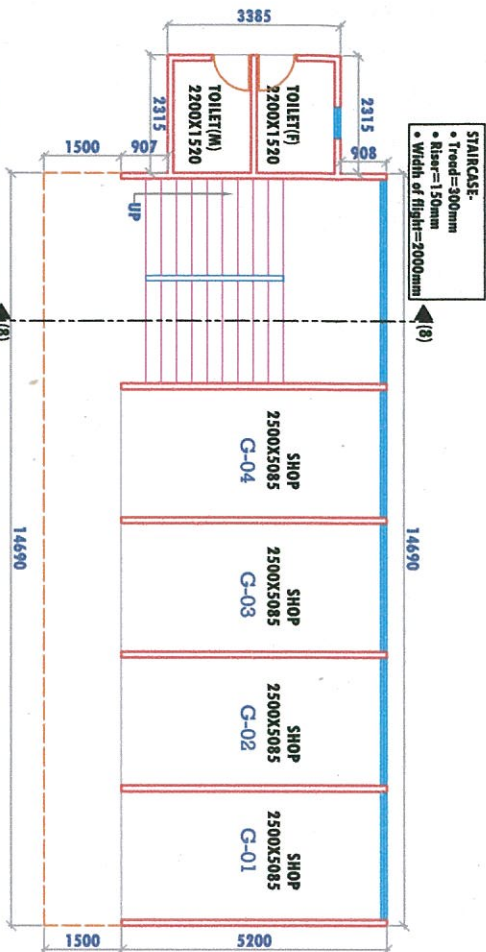

- AREA STATEMENT**
1. GROUND FLOOR AREA = 84.22sq.mt.
 2. FIRST FLOOR AREA = 76.39sq.mt.
 3. TOTAL BUILT UP AREA (for f.a.r) = 84.22+76.39 = 160.61 sq.mt.
 4. MUMTY AREA = 22.00sq.mt.
 5. TOTAL NO. OF SHOPS = 8

BLOCK-E (SHOPPING)(PROPOSED)

GROUP HOUSING ON
KH. NO.58,59,60,61,83,84,85/1 &
85/2 AT MOHIBULLAPUR, SITAPUR
ROAD,LUCKNOW.

PROMOTER:

ELDECO HOUSING & INDUSTRIES LTD.

ARCHITECT

espaces

Ar. Sanjay Kumar Gupta
108 F, Floor Corporate Chamber-1,
Vibhuti Khand Gomti Nagar,
Lucknow-226010


DRG. NO.


11

SCALE:

1:100


OWNER

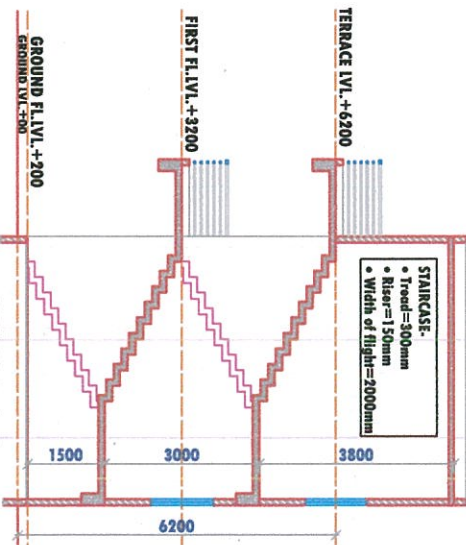

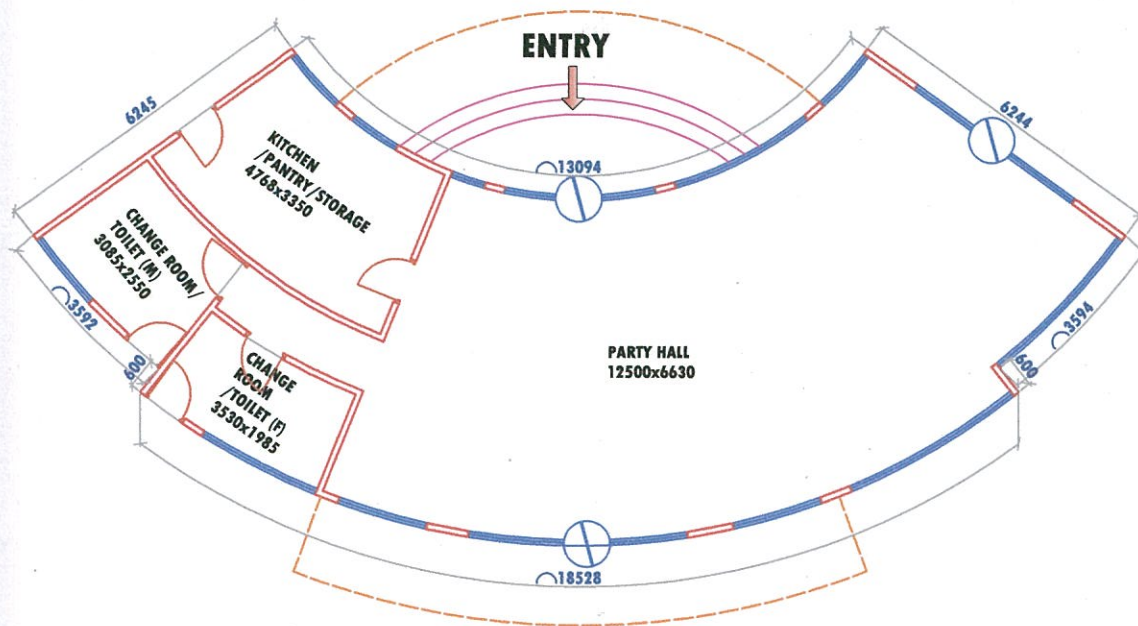


GROUND FLOOR PLAN

(SCALE 1:100)

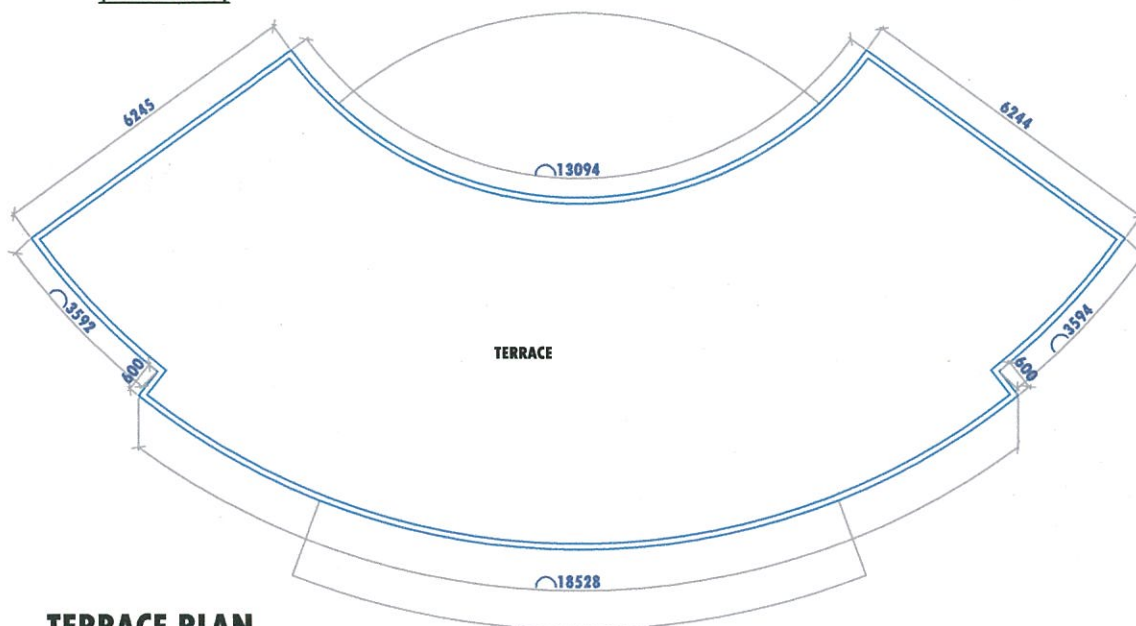

TERRACE PLAN

(SCALE 1:100)

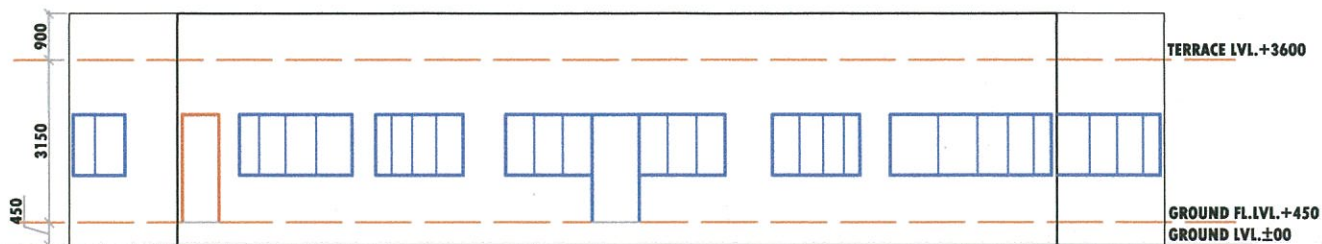

FRONT ELEVATION

(SCALE 1:100)

AREA STATEMENT:

1. GROUND FLOOR AREA = 149.57sq.mt.
2. TOTAL BUILT UP AREA (for f.a.r) = 149.57sq.mt.

BLOCK-F (CLUB)(PROPOSED)

GROUP HOUSING ON
KH. NO.58,59,60,61,83,84,85/1 &
85/2 AT MOHIBULLAPUR,SITAPUR
ROAD,LUCKNOW.

PROMOTER:

ELDECO HOUSING & INDUSTRIES LTD.

DRG.NO.

12

SCALE:

1:100

ARCHITECT
espaces

Ar.Sanjay Kumar Gupta
108,F. Floor,Corporate Chamber-1,
Vibhuti Khand,Gomti Nagar,
Lucknow-226010

OWNER