




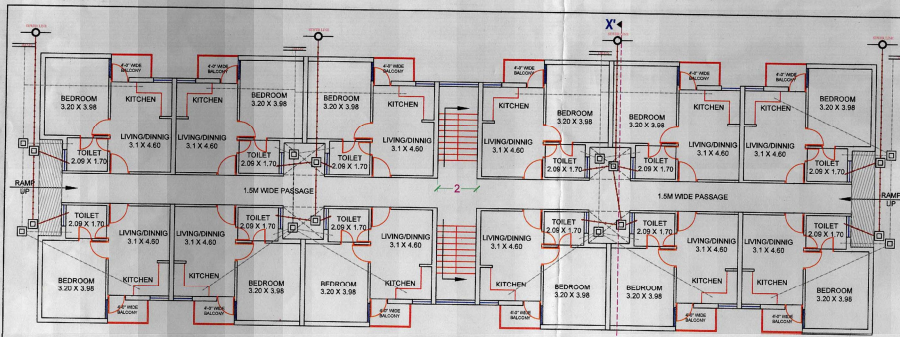


GROUND FLOOR
SCALE-1:100

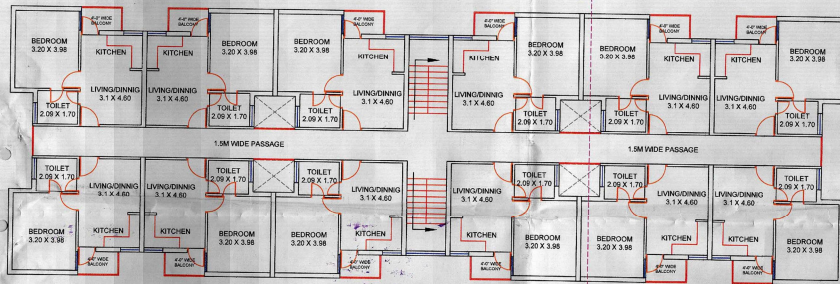


FIRST AND SECOND FLOOR
SCALE-1:100

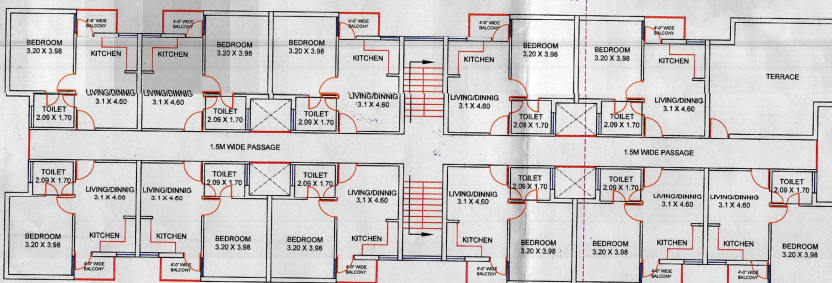


THIRD FLOOR
SCALE-1:100

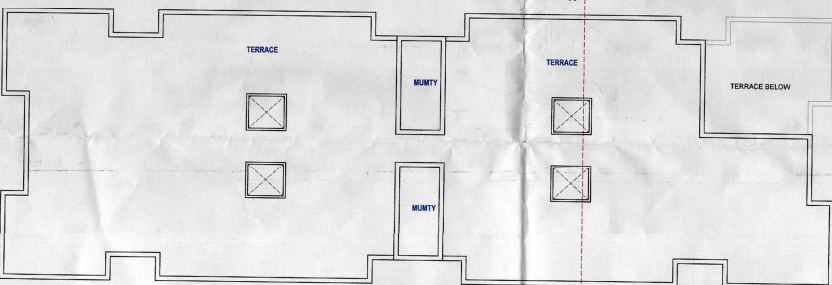


TERRACE PLAN
SCALE-1:100

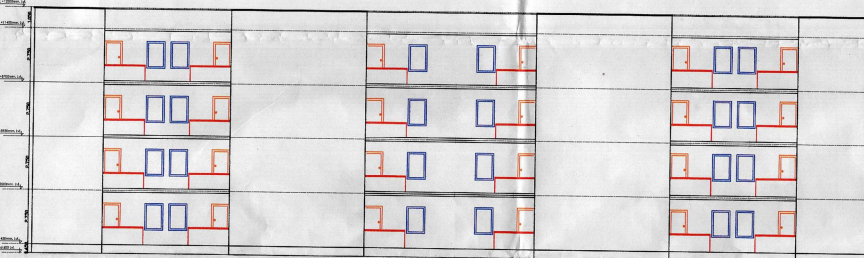

ELEVATION
SCALE-1:100

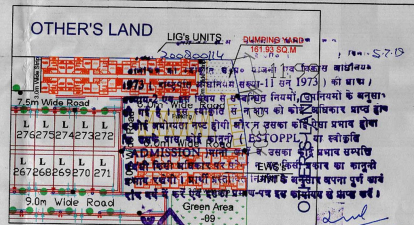


LOCATION PLAN
SCALE-1:250

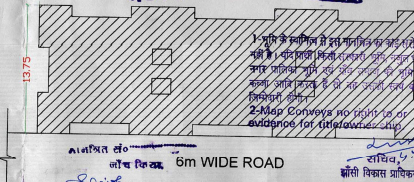

SITE PLAN
SCALE-1:250

AREA STATEMENT OF E.W.S. SINGLE UNIT			
SYMBOL	LENGTH(M)	WIDTH(M)	AREA(SQM)
B1	3.45	4.94	17.04
B2	2.28	1.69	3.85
B3	3.32	3.25	10.79
B4	3.43	1.19	4.08
TOTAL			35.76

SECTION-XX'
SCALE-1:100

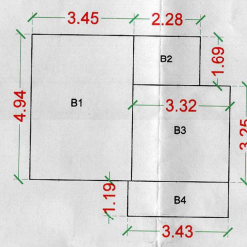

AREA CHART -		
S.NO.	DESCRIPTION	NOS
1.	GROUND FLOOR UNITS	12
2.	FIRST FLOOR UNITS	12
3.	SECOND FLOOR UNITS	12
4.	THIRD FLOOR UNITS	11
5.	TOTAL EWS UNITS	47

AREA CHART -		
S.NO.	DESCRIPTION	AREA (sq.m.)
1.	GROUND FLOOR COVERED AREA	507.37
2.	FIRST FLOOR COVERED AREA	491.27
3.	SECOND FLOOR COVERED AREA	491.27
4.	THIRD FLOOR COVERED AREA	456.14
5.	TOTAL COVERED AREA OF EWS CLUSTER	1946.05
6.	CIRCULATION AREA AT GROUND FLOOR	78.86
7.	TOTAL CIRCULATION AREA	78.86+4315.44

DOOR/WINDOW SCHEDULE -		
DOORS		
S.NO.	DESCRIPTION	SIZE
1.	D1	0.90 X 2.40
2.	D2	0.75 X 2.40
WINDOWS		
1.	W0	1.20 X 1.50
2.	W1	0.90 X 1.50
VENTILATORS		
1.	V1	0.60 X 0.45


Owner:
ASHOK INFRA PROPERTIES PVT. LTD.

SHAILENDRA

Architect's Sign: [Signature]
Owner's Sign: [Signature]

PROJECT NAME: EAST VALLEY
DIRECTION: [Compass Rose showing East Valley orientation]

FOUNDATION DETAIL
SCALE-1:100

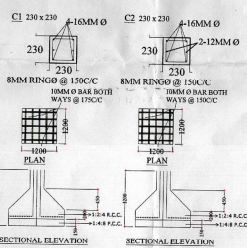








Project :
PROPOSED LAYOUT PLAN OF RESIDENTIAL
EAST VALLEY VALLEY LOCATED AT
KHASRA NO. - 333, 335, 336, 337, 340, 342, 344, 345,
346(M), 348, 349, 350, 351, 352, 353, 354, 355(M), 356,
358, 359, 364, 365, 366, 367, 368, 369, 370, 371, 373, 382
MERI VILLAGE NEAR MUSTRA RAILWAY STATION, JHANSI (U.P.)

Title :
SUBMISSION DRAWING APPLICABLE FOR
EWS Clusters
Sub Title :
FLOOR PLAN, ELEVATION & SECTION

Drawing Released For :
☒ APPROVAL
☐ ADVANCE COPY
☐ SUBMISSION
☐ CONSTRUCTION


Drg. No. : EVI EW-01
Scale : 1:100
Drawn By : Ashutosh Yadav
Design By : Anubhav
Date : 11 June 2019
Ckd By : Anupam Nayak

Associate Architects :
ARCHITECTS & STRUCTURAL CONSULTANT
nayak, nayak & associates,
7- Bhagirathi kunj Roorkee

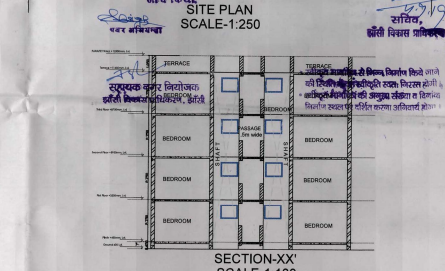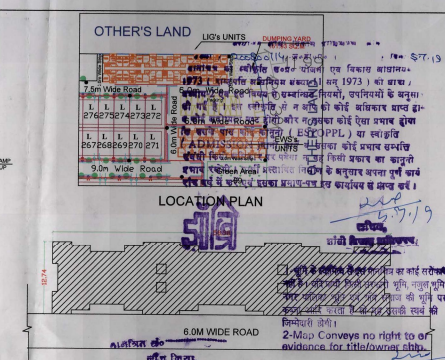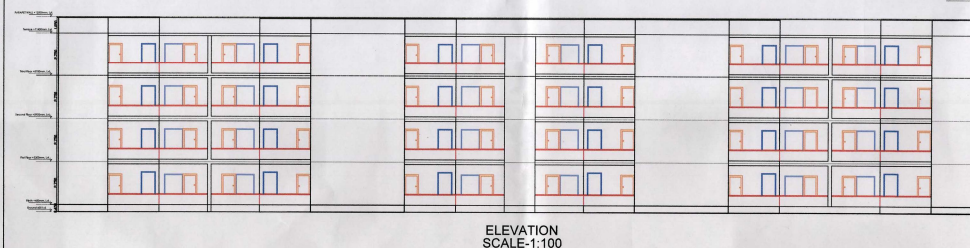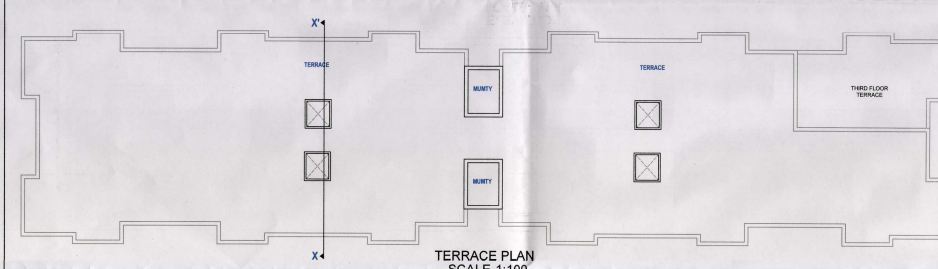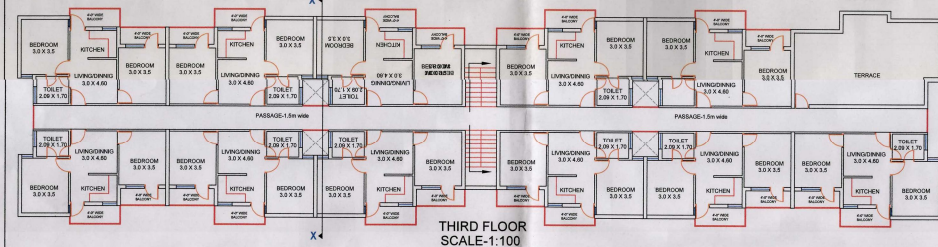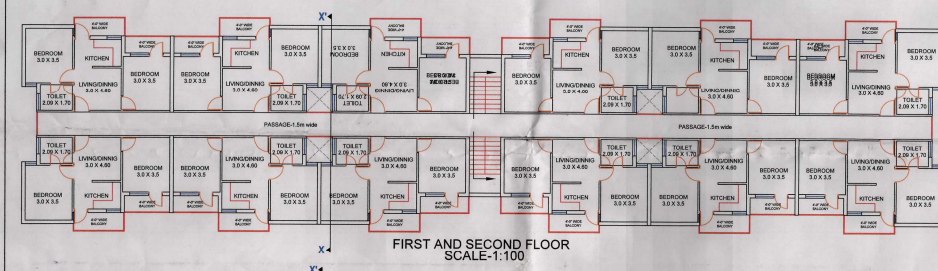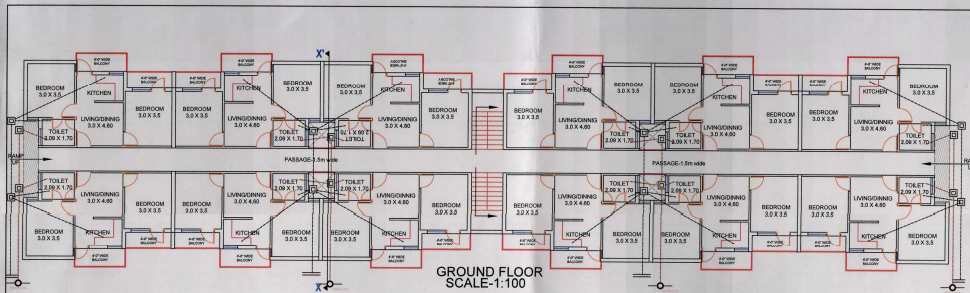

AREA STATEMENT OF L.I.G. UNIT

SYMBOL	LENGTH(M)	WIDTH(M)	AREA(SQM)
A1	3.12	3.85	12.01
A2	3.23	4.84	15.65
A3	2.39	1.69	4.03
A4	3.23	3.96	12.79
TOTAL			44.27

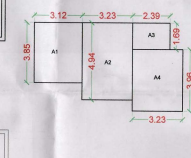

AREA CHART -

S.NO.	DESCRIPTION	NOS
1.	GROUND FLOOR UNITS	12
2.	FIRST FLOOR UNITS	12
3.	SECOND FLOOR UNITS	12
4.	THIRD FLOOR UNITS	11
5.	TOTAL LIG UNITS	47

AREA CHART -

S.NO.	DESCRIPTION	AREA (Sqm)
1.	GROUND FLOOR COVERED AREA	538.28
2.	FIRST FLOOR COVERED AREA	520.29
3.	SECOND FLOOR COVERED AREA	520.29
4.	THIRD FLOOR COVERED AREA	495.80
5.	TOTAL COVERED AREA OF LIG CLUSTER	2074.66
6.	CIRCULATION AREA AT GROUND FLOOR	101.58
7.	TOTAL CIRCULATION AREA	101.58+407.56

DOOR/WINDOW SCHEDULE -

S.NO.	DESCRIPTION	NOS
1.	DO	0.90 X 2.40
2.	DO	0.75 X 2.40
3.	WD	1.50 X 1.50
4.	WD	0.90 X 1.50
5.	V1	0.60 X 0.45

Owner :
ASHOK INFRA PROPERTIES PVT. LTD.

SHAILENDRA

Architect's Sign :

Owner's Sign :

PROJECT NAME : EAST VALLEY

DIRECTION :

Project : PROPOSED LAYOUT PLAN OF RESIDENTIAL EAST VALLEY VALLEY LOCATED AT KHASRA NO. - 333,335, 336,337M,340, 342, 344, 345, 346(M), 348, 349, 350, 351, 352, 353, 354, 355(M), 356, 358, 359,364, 365, 366, 367, 368, 369, 370, 371, 373, 382 MERI VILLAGE NEAR MUSTRA RAILWAY STATION, JHANSI (U.P.)	Title : SUBMISSION DRAWING APPLICABLE FOR LIG Clusters	Drawing Released For : ☒ APPROVAL ☐ ADVANCE COPY ☐ SUBMISSION ☐ CONSTRUCTION	Drg. No. : EVI LI- 01	Scale : 1:100	Associate Architects : ARCHITECTS & STRUCTURAL CONSULTANT nayak, nayak's & associates, 7- Bhagirathi kunj Roorkee
	SubTitle : FLOOR PLAN, ELEVATION & SECTION		Drawn By : Ashutosh Yadav	Design By : Anubhav	
			Date : 11 June 2019	Ckd By : Anupam Nayak	