


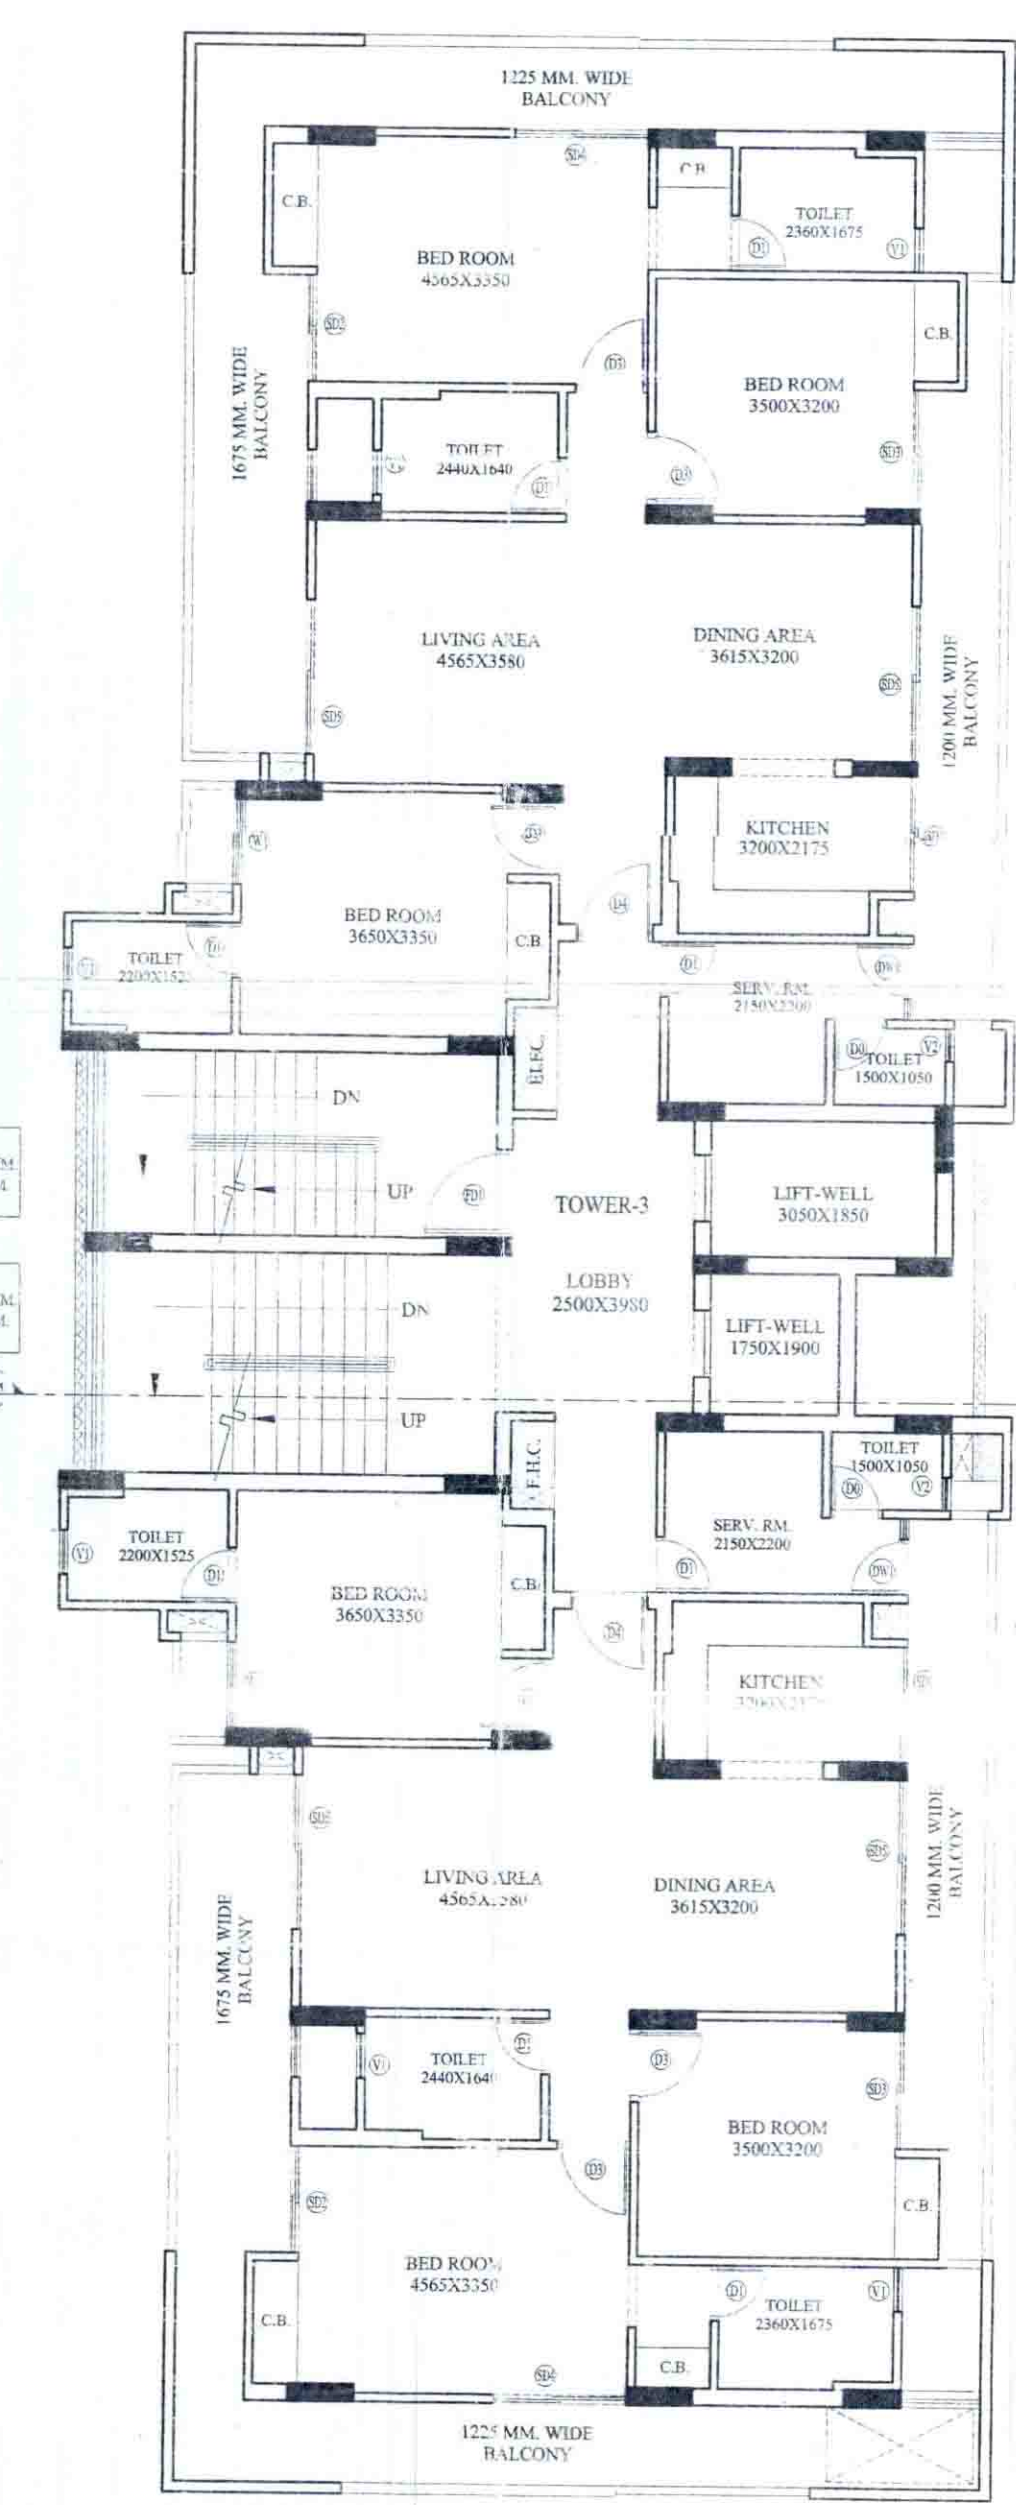

SCHEDULE OF DOOR/WINDOWS OPENINGS						
S.NO.	TYPE	WIDTH	HEIGHT	CLL	UNTEL	
1.	D0	700	2150	-	2150	
2.	D1	750	2150	-	2150	
3.	D2	900	2150	-	2150	
4.	D3	1000	2150	-	2150	
5.	D4	1050	2150	-	2150	
6.	D5	1200	2150	-	2150	
7.	D6	1275	2150	-	2150	
8.	D7	1450	2150	-	2150	
9.	D8	1500	2150	-	2150	
10.	D9	1600	2150	-	2150	
11.	D10	1700	2150	-	2150	
12.	D11	1750	2150	-	2150	
13.	D12	1850	2150	-	2150	
14.	D13	2000	2150	-	2150	
15.	D14	2650	2150	-	2150	
16.	W1	1500	1100	1050	2150	
17.	W2	620	1400	750	2150	
18.	W3	600	1400	750	2150	
19.	W4	755	1400	750	2150	
20.	W5	1750	1400	750	2150	
21.	W6	705	1400	750	2150	
22.	W7	1385	1400	750	2150	
23.	W8	640	1400	750	2150	
24.	V1	600	1000	1150	2150	
25.	V2	450	1000	1150	2150	
26.	V3	700	1150	1000	2150	
27.	V4	590	1000	1150	2150	

BLOCK - A
TYPICAL FLOOR PLAN (FIRST TO TENTH)
SCALE - 1:100

BLOCK - B
TYPICAL FLOOR PLAN (FIRST TO TENTH)
SCALE - 1:100



SCHEDULE OF DOOR/WINDOWS OPENINGS						
S.NO.	TYPE	WIDTH	HEIGHT	CLL	UNTEL	
1.	D0	700	2150	-	2150	
2.	D1	750	2150	-	2150	
3.	D2	900	2150	-	2150	
4.	D3	1000	2150	-	2150	
5.	D4	1050	2150	-	2150	
6.	D5	1200	2150	-	2150	
7.	D6	1275	2150	-	2150	
8.	D7	1445	2150	-	2150	
9.	D8	1600	2150	-	2150	
10.	D9	1850	2150	-	2150	
11.	D10	2100	2150	-	2150	
12.	D11	1035	2150	-	2150	
13.	W1	1160	1400	750	2150	
14.	V1	600	1000	1150	2150	
15.	V2	450	1000	1150	2150	

Handwritten notes and signatures at the top right of the page.

PROPOSED CENTRAL COURT GROUP
HOUSING BUILDING PLAN FOR
M/S EVA DEVELOPERS PRIVATE LIMITED
SITUATED AT PLOT NO.-6, 7,
MOH. CIVIL LINES, MORADABAD.

DIRECTOR
MR. SUMIT RAHEJA

DEALT BY
CHKD BY

APPROVED BY
DATE
JAN. 2015

DRG. TITLE
BLOCK - A BLOCK - B

SHEET NO.
SCALE
1:100

OWNER'S SIGN.

ARCHITECT'S SIGN.
R.K. MALIK & ASSOCIATES
ARCHITECT - ENGINEER
INTERIOR - EXTERIOR
ENVIRONMENTAL CONSULTANT
6, AVAS VIKAS MARKET,
CIVIL LINES, PILLI KOTHI, MORADABAD.
PHONE : 0591 2416764