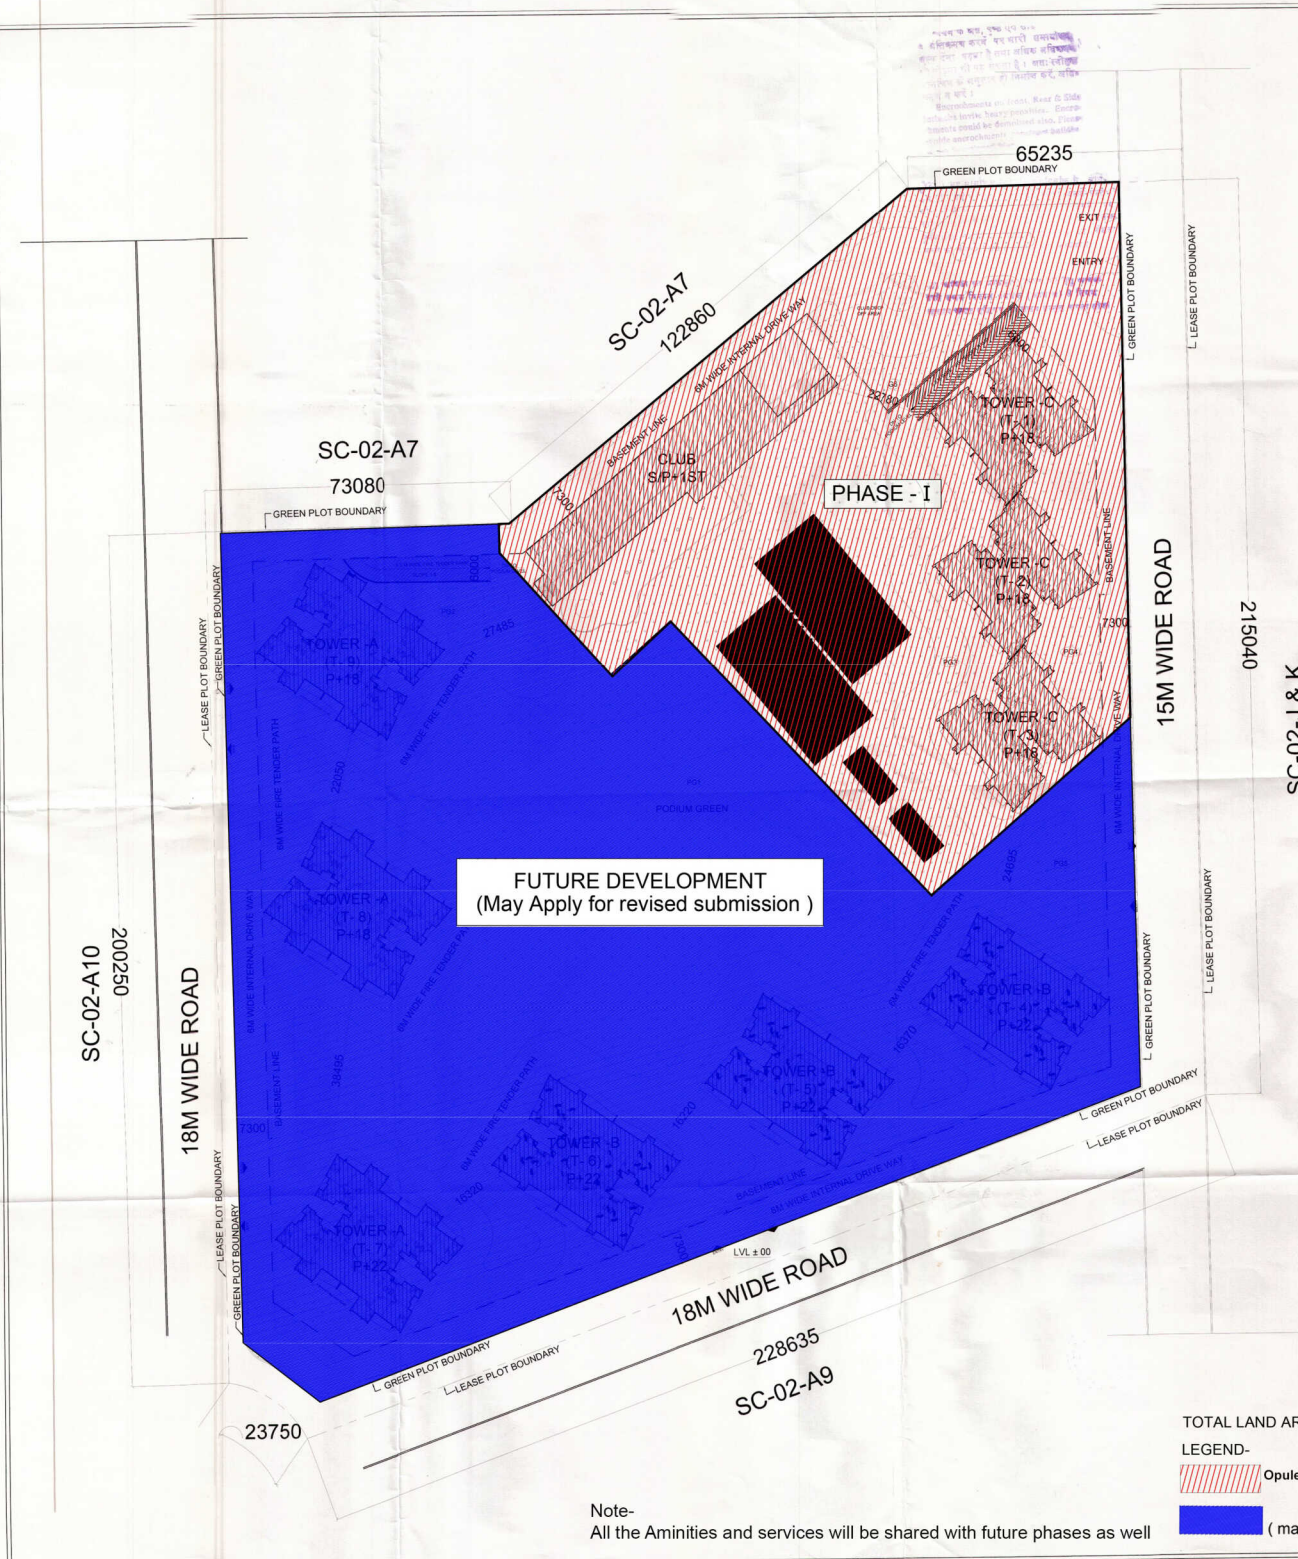


KEYPLAN

PODIUM GREEN AREA DETAILS

PODIUM GREEN AREA CALCULATION					
ITEM	WIDTH	X	LENGTH	NO.	AREA(SQM)
PG1	P.LINE	-	14069.215	1	14069.215
PG2	P.LINE	-	2385.905	1	2385.905
PG3	P.LINE	-	828.728	1	828.728
PG4	P.LINE	-	2488.996	1	2488.996
PG5	P.LINE	-	760.579	1	760.579
PG6	P.LINE	-	1664.572	1	1664.572
TOTAL					22197.995

SUBMISSION DRAWING

PROJECT:
PROPOSED PLAN FOR SPORTS CITY AT LAND PARCEL SC-02/A8, SECTOR- 150, NOIDA FOR - M/s WISH LAND BUILDZONE PVT. LTD.

DRAWING TITLE:
SITE PLAN & LANDSCAPE PLAN



ARCHITECT: **ANITA JAIN**
 COA 1/2014/22940

OWNER'S SIGN

ARCHITECT'S SIGN



SCALE	DEALT BY	DATE
DESIGN BY	CHECKED BY	DRG No.

SD-01

TOTAL LAND AREA-50,560 SQ.M.

LEGEND-

- Opulence Phase-I (Area-15,316 SQ.M.)
- Future development (may apply for revised submission)

Note-
 All the Aminities and services will be shared with future phases as well