
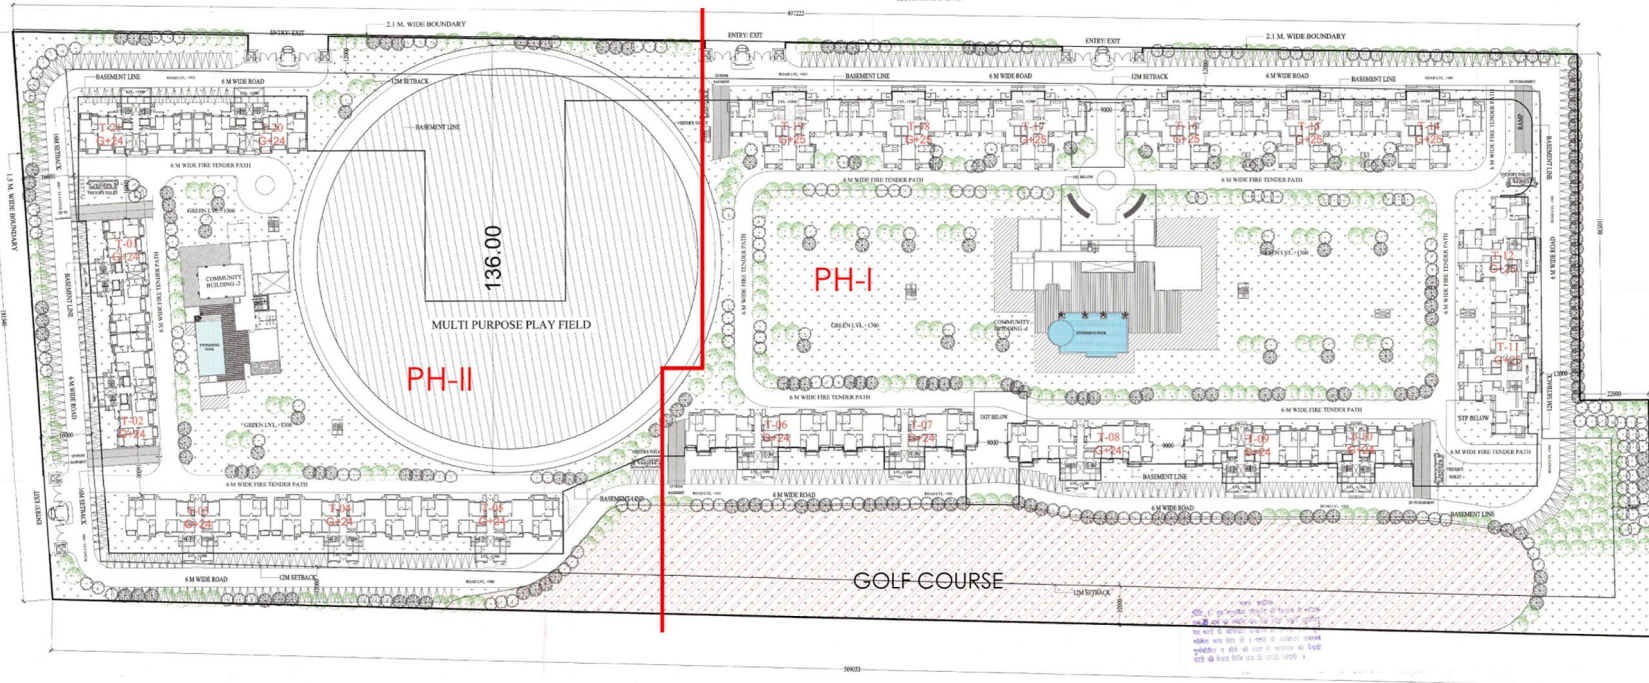


NOTE :-

13TH FLOOR OMITTED IN ALL TOWERS
TOWERS NO. 13 ALSO OMITTED45 M WIDE ROAD
SECTOR ROAD LVL. -0030 M WIDE ROAD
SECTOR ROAD LVL. -00

LEGENDS		
S.NO	DESCRIPTION	SYMBOL
1.	Ficus religiosa	
2.	Mimusops elagnifolia	
3.	Cordia allamanda	
4.	Raysonia regia	
5.	Eugenia jambolana	
TOTAL		

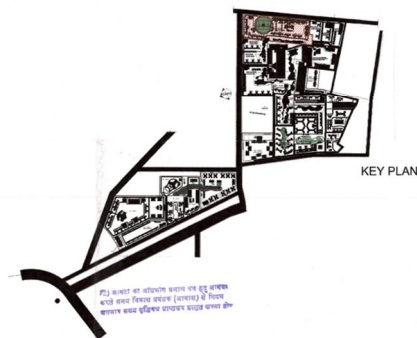

SUBMISSION DRAWING

SHEET TITLE

SITE PLAN

OWNER:

M/s NOBILITY ESTATES PVT. LTD.
PLOT NO.-SC-01/C-A1 OF SPORT CITY
PLOT NO.-SC-01/C, SECTOR 150, NOIDA.

PROJECT:

ATS LE GRANDIOSE
PLOT NO.-SC-01/C-A1 OF SPORT CITY
PLOT NO.-SC-01/C, SECTOR 150, NOIDA.

ARCHITECT'S SIGNATURE

 At. Gaurav Sood
 CA/01/1402056

OWNERS SIGNATURE

 Nobility Estates Private Limited

 Authorized Signatory

DRAWN BY

SCALE :

1:50

DRG. NO.

NORTH

CHECKED BY

DATE :- 30/05/2016

