

GROUP HOUSING

THIS IS CERTIFY THAT THIS REVISED DRAWING
PREPARED AS PER MASTER PLAN 2021.

**CROSS SECTION
AT A-A'**

SCALE -
1:100

OWNER -

ARCHITECT

ARCHITECT

MOHD. SABAHAT
B.Arch., M.C.A.
C.A. No. 89/12464

SUBMISSION DRAWING

point architects pvt. ltd.
ARCHITECTS & INT. DESIGNERS
FLAT No. 1, G. FLOOR, 4/4S, ROYAL COURT
WAZIR HASAN ROAD, LUCKNOW.
Ph.: 0522-4073807, Email: point_arch_@rediffmail.com



CROSS SECTION AT A-A'

27 AUG 2010

Checked & Submitted

For Approval

आवासीय भवन विकास प्रा. लि. द्वारा
कानून 2319 के तहत मंजूरी के लिए प्रस्तुत है।

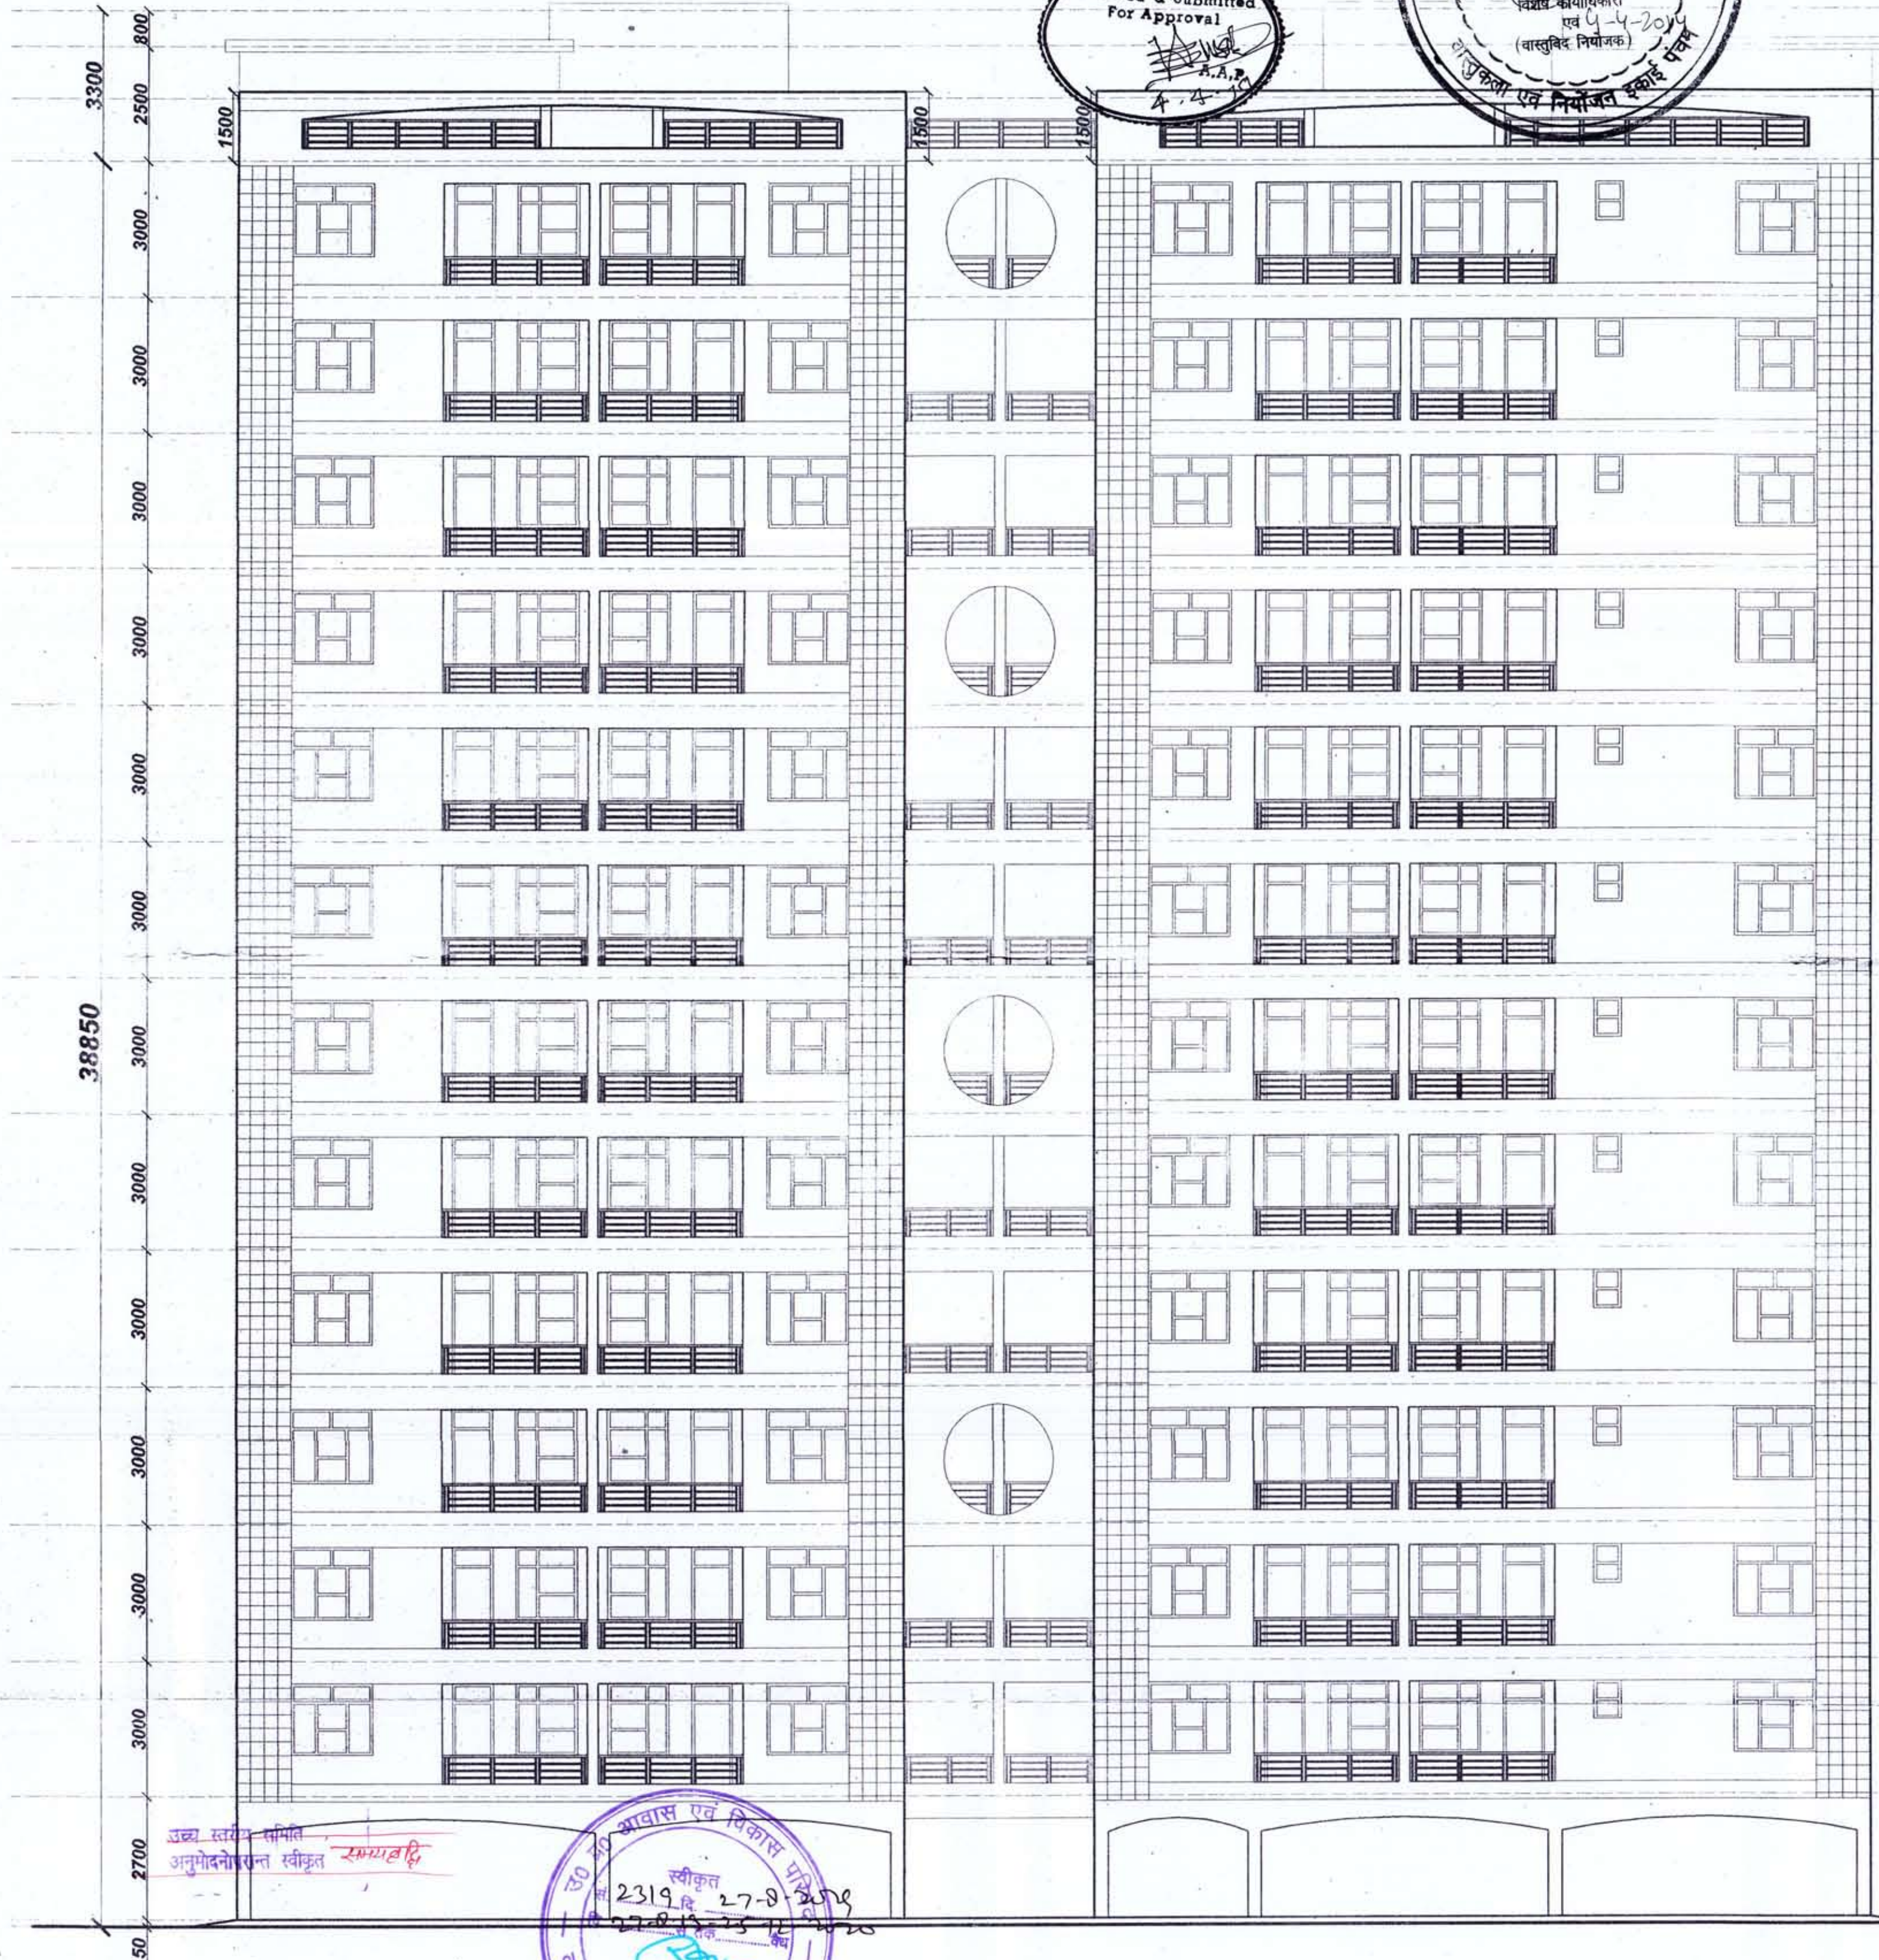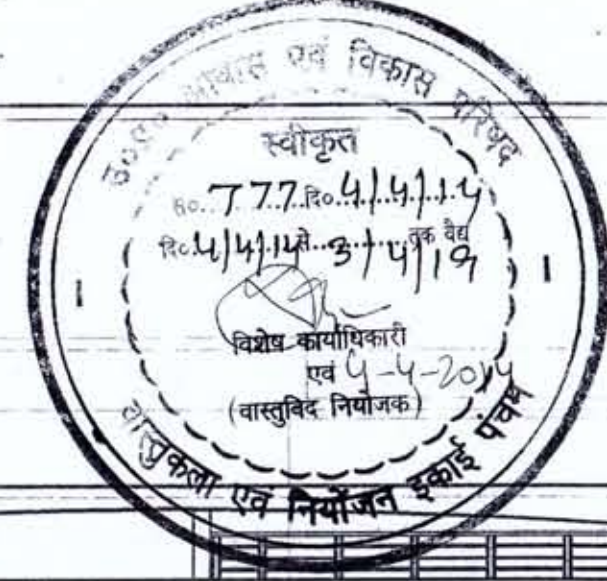


- ▼ MACHINE ROOM TERRACE
LEVEL +42150
- ▼ MUMTY TERRACE
LEVEL +41350
- ▼ MUMTY FLOOR (TERRACE)
LEVEL +38850
- ▼ TWELVEFTH FLOOR
LEVEL +35850
- ▼ ELEVENTH FLOOR
LEVEL +32850
- ▼ TENTH FLOOR
LEVEL +29850
- ▼ NINTH FLOOR
LEVEL +26850
- ▼ EIGHTH FLOOR
LEVEL +23850
- ▼ SEVENTH FLOOR
LEVEL +20850
- ▼ SIXTH FLOOR
LEVEL +17850
- ▼ FIFTH FLOOR
LEVEL +14850
- ▼ FOURTH FLOOR
LEVEL +11850
- ▼ THIRD FLOOR
LEVEL +8850
- ▼ SECOND FLOOR
LEVEL +5850
- ▼ FIRST FLOOR
LEVEL +2850
- STILT FLOOR
LEVEL +0150
- ▲ GROUND LEVEL
LEVEL 00000



FRONT ELEVATION (SOUTH-WEST)

PROPOSED -
GROUP HOUSING
FOR VIVEK INFRATECH (P) LTD.
AT PLOT NO. 2B / G.H. -4,
VRINDAVAN YOJNA - 2, PART -I,
RAIBARELIY ROAD,
LUCKNOW
THIS IS CERTIFY THAT THIS REVISED DRAWING
PREPARED AS PER MASTER PLAN 2021.

*ALL DIMENSIONS ARE IN M.M.
DWG. TITLE -
**•FRONT
ELEVATION
(SOUTH-WEST)**
SCALE - 1:100
SHEET NO. - 7/11
DATED -
OWNER -
ARCHITECT -
ARCHITECT
MOHD. SABAHAT
B.Arch., M.C.A.
C.A. No. 69/12404
SUBMISSION DRAWING
point architects pvt. ltd.
ARCHITECTS & INT. DESIGNERS
FLAT No. 1, G. FLOOR, 4/45, ROYAL COURT
WAZIR HASAN ROAD, LUCKNOW
Ph.: 952-4073801, Email: point_arch_@rediffmail.com

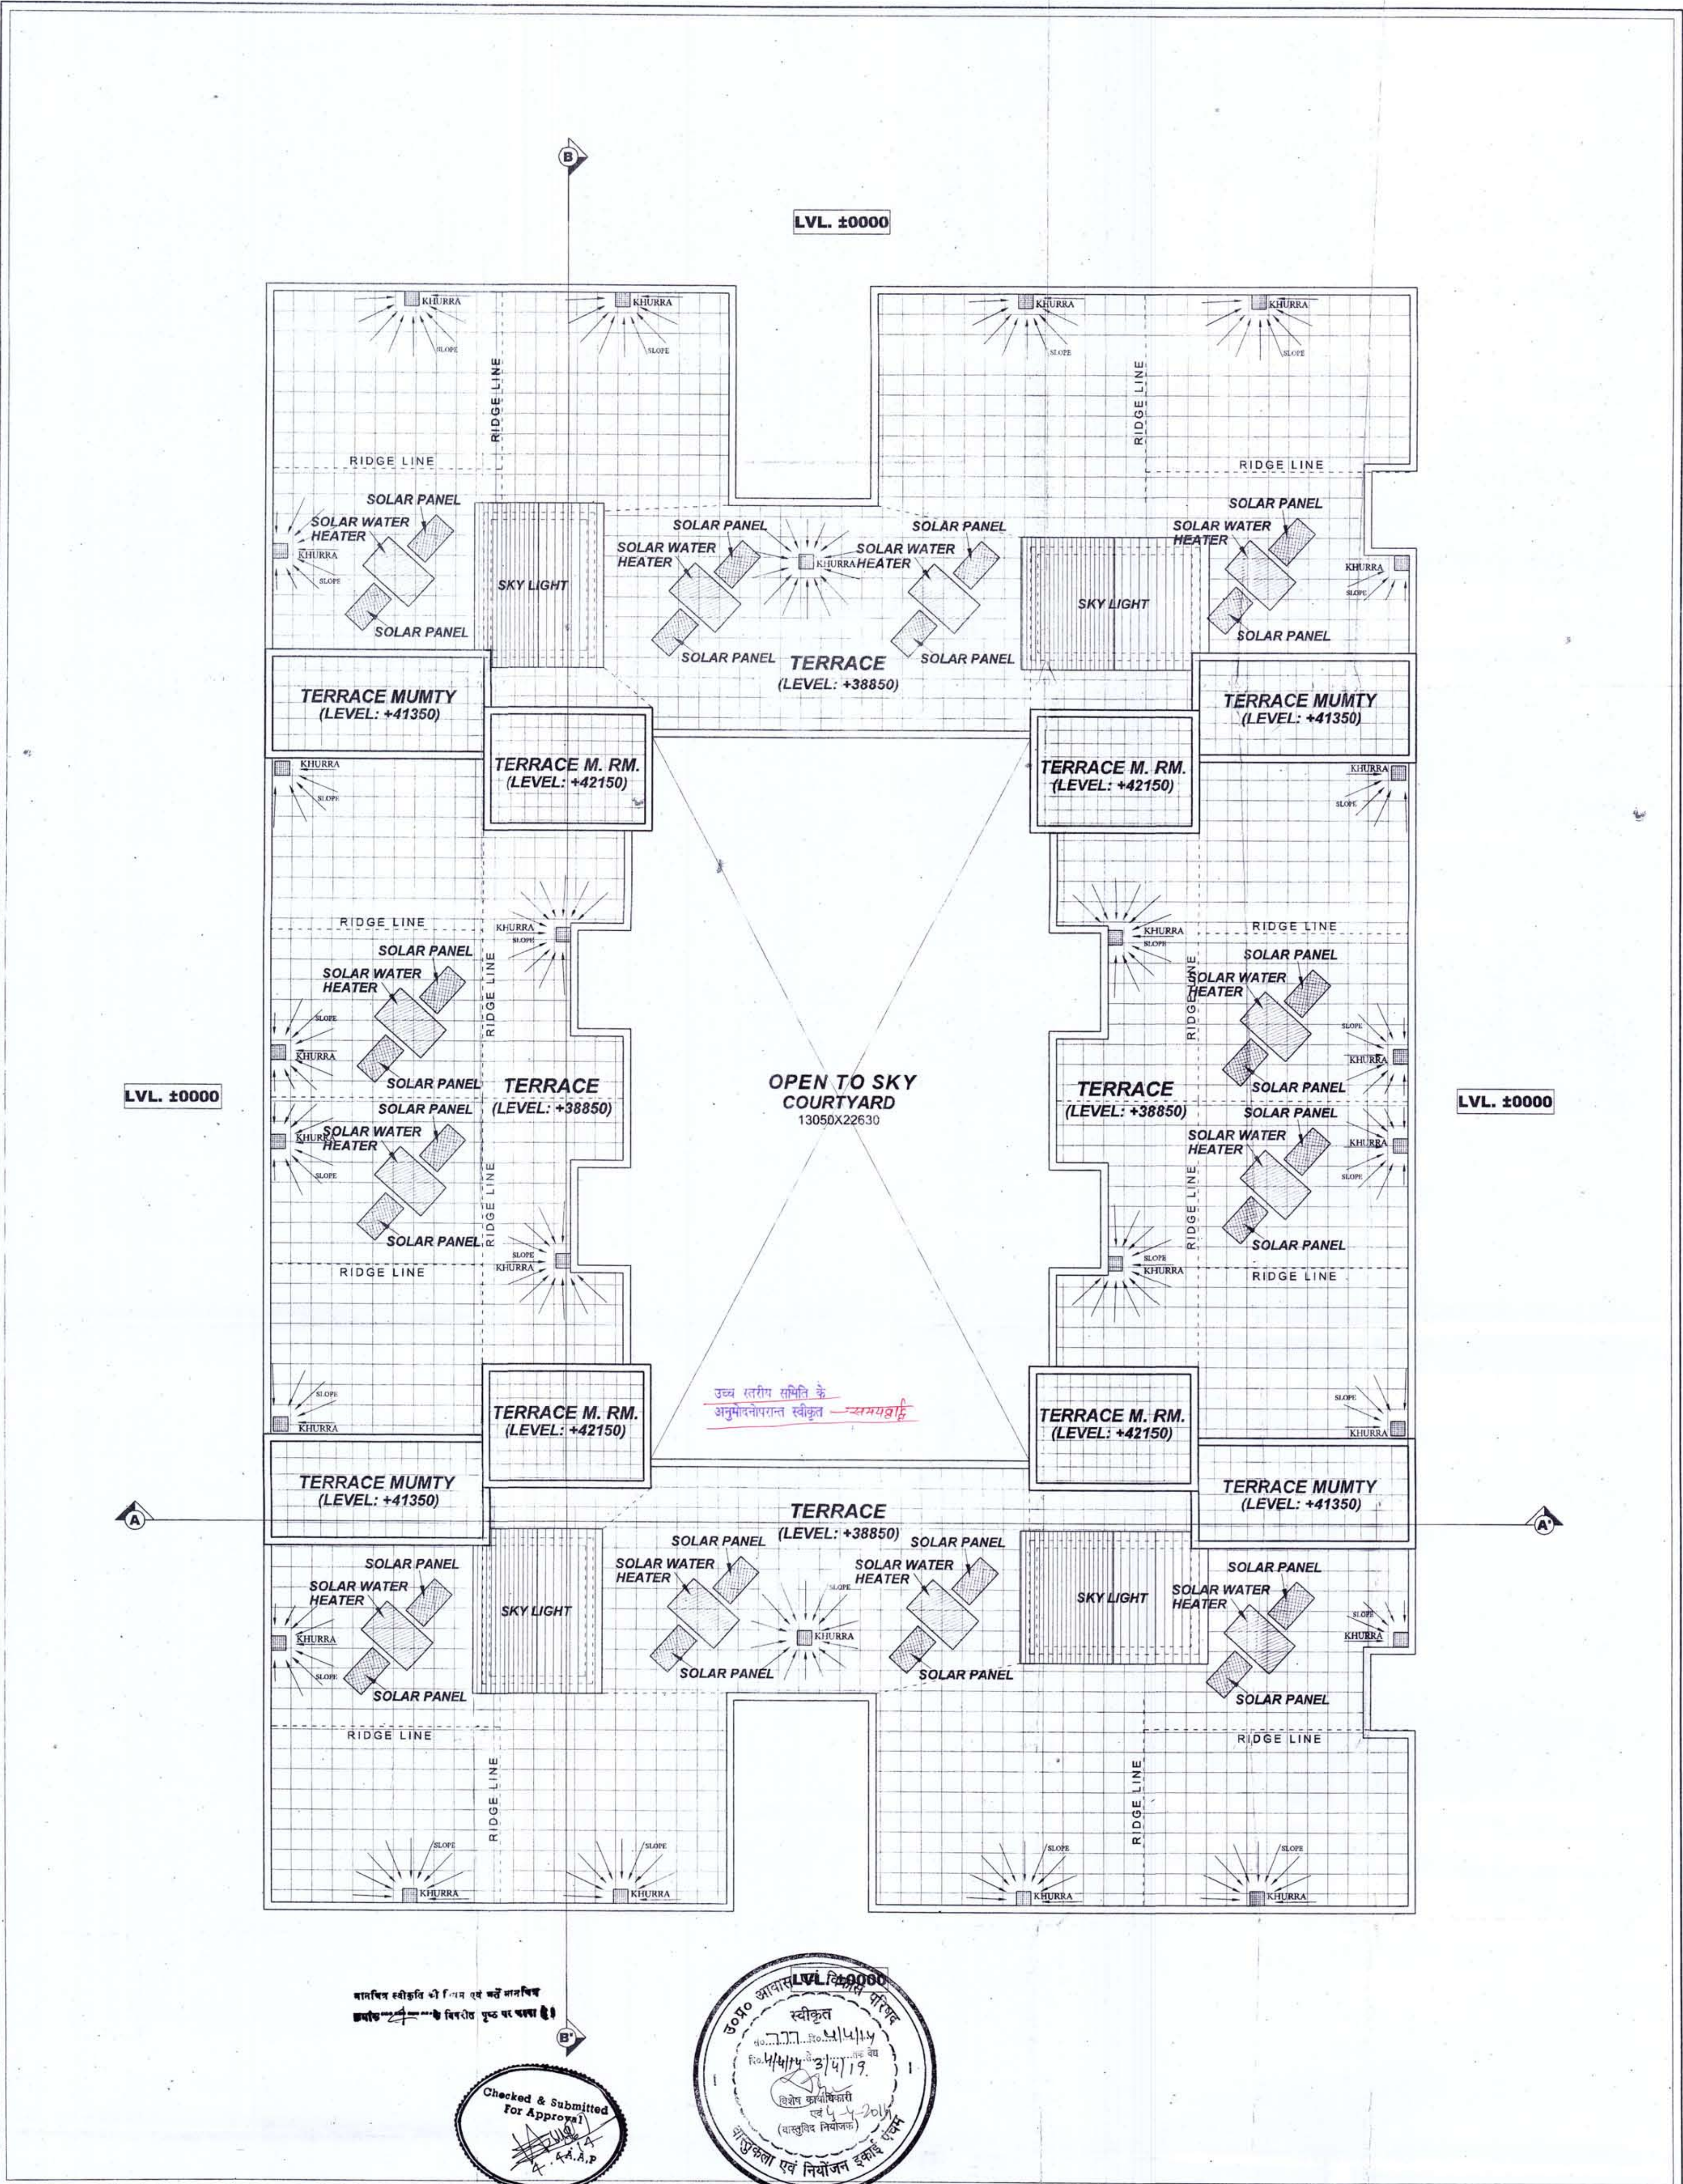

मानचित्र स्वीकृति की तिथि एवं जहाँ मानचित्र
प्रस्तुत किया गया है वह पता है।




PROPOSED - GROUP HOUSING FOR VIVEK INFRA TECH (P) LTD. AT PLOT NO. 2B / G.H. -4, VRINDAVAN YOJNA - 2, PART -1, RAIBARELIY ROAD, LUCKNOW	DWG. TITLE - • TERRACE FLOOR PLAN	SCALE - 1:100 DATED - 25-8-19	SHEET NO. - 6/11 CHECKED -	OWNER - 	ARCHITECT - ARCHITECT MOHD. SABAHAT B.Arch, M.C.A. C.A. No. 88/12454	SUBMISSION DRAWING point architects pvt. ltd. ARCHITECTS & INT. DESIGNERS FLAT No. 1, G. FLOOR, 4/45, ROYAL COURT WAZIR HASAN ROAD, LUCKNOW Ph.: 0522-4073807, Email: point_arch_@rediffmail.com
--	--	---	---	--------------------	---	--

*ALL DIMENSIONS ARE IN M.M. निम्नलिखित
आयाम एवं नियोजन द्वारा



27 AUG 2019

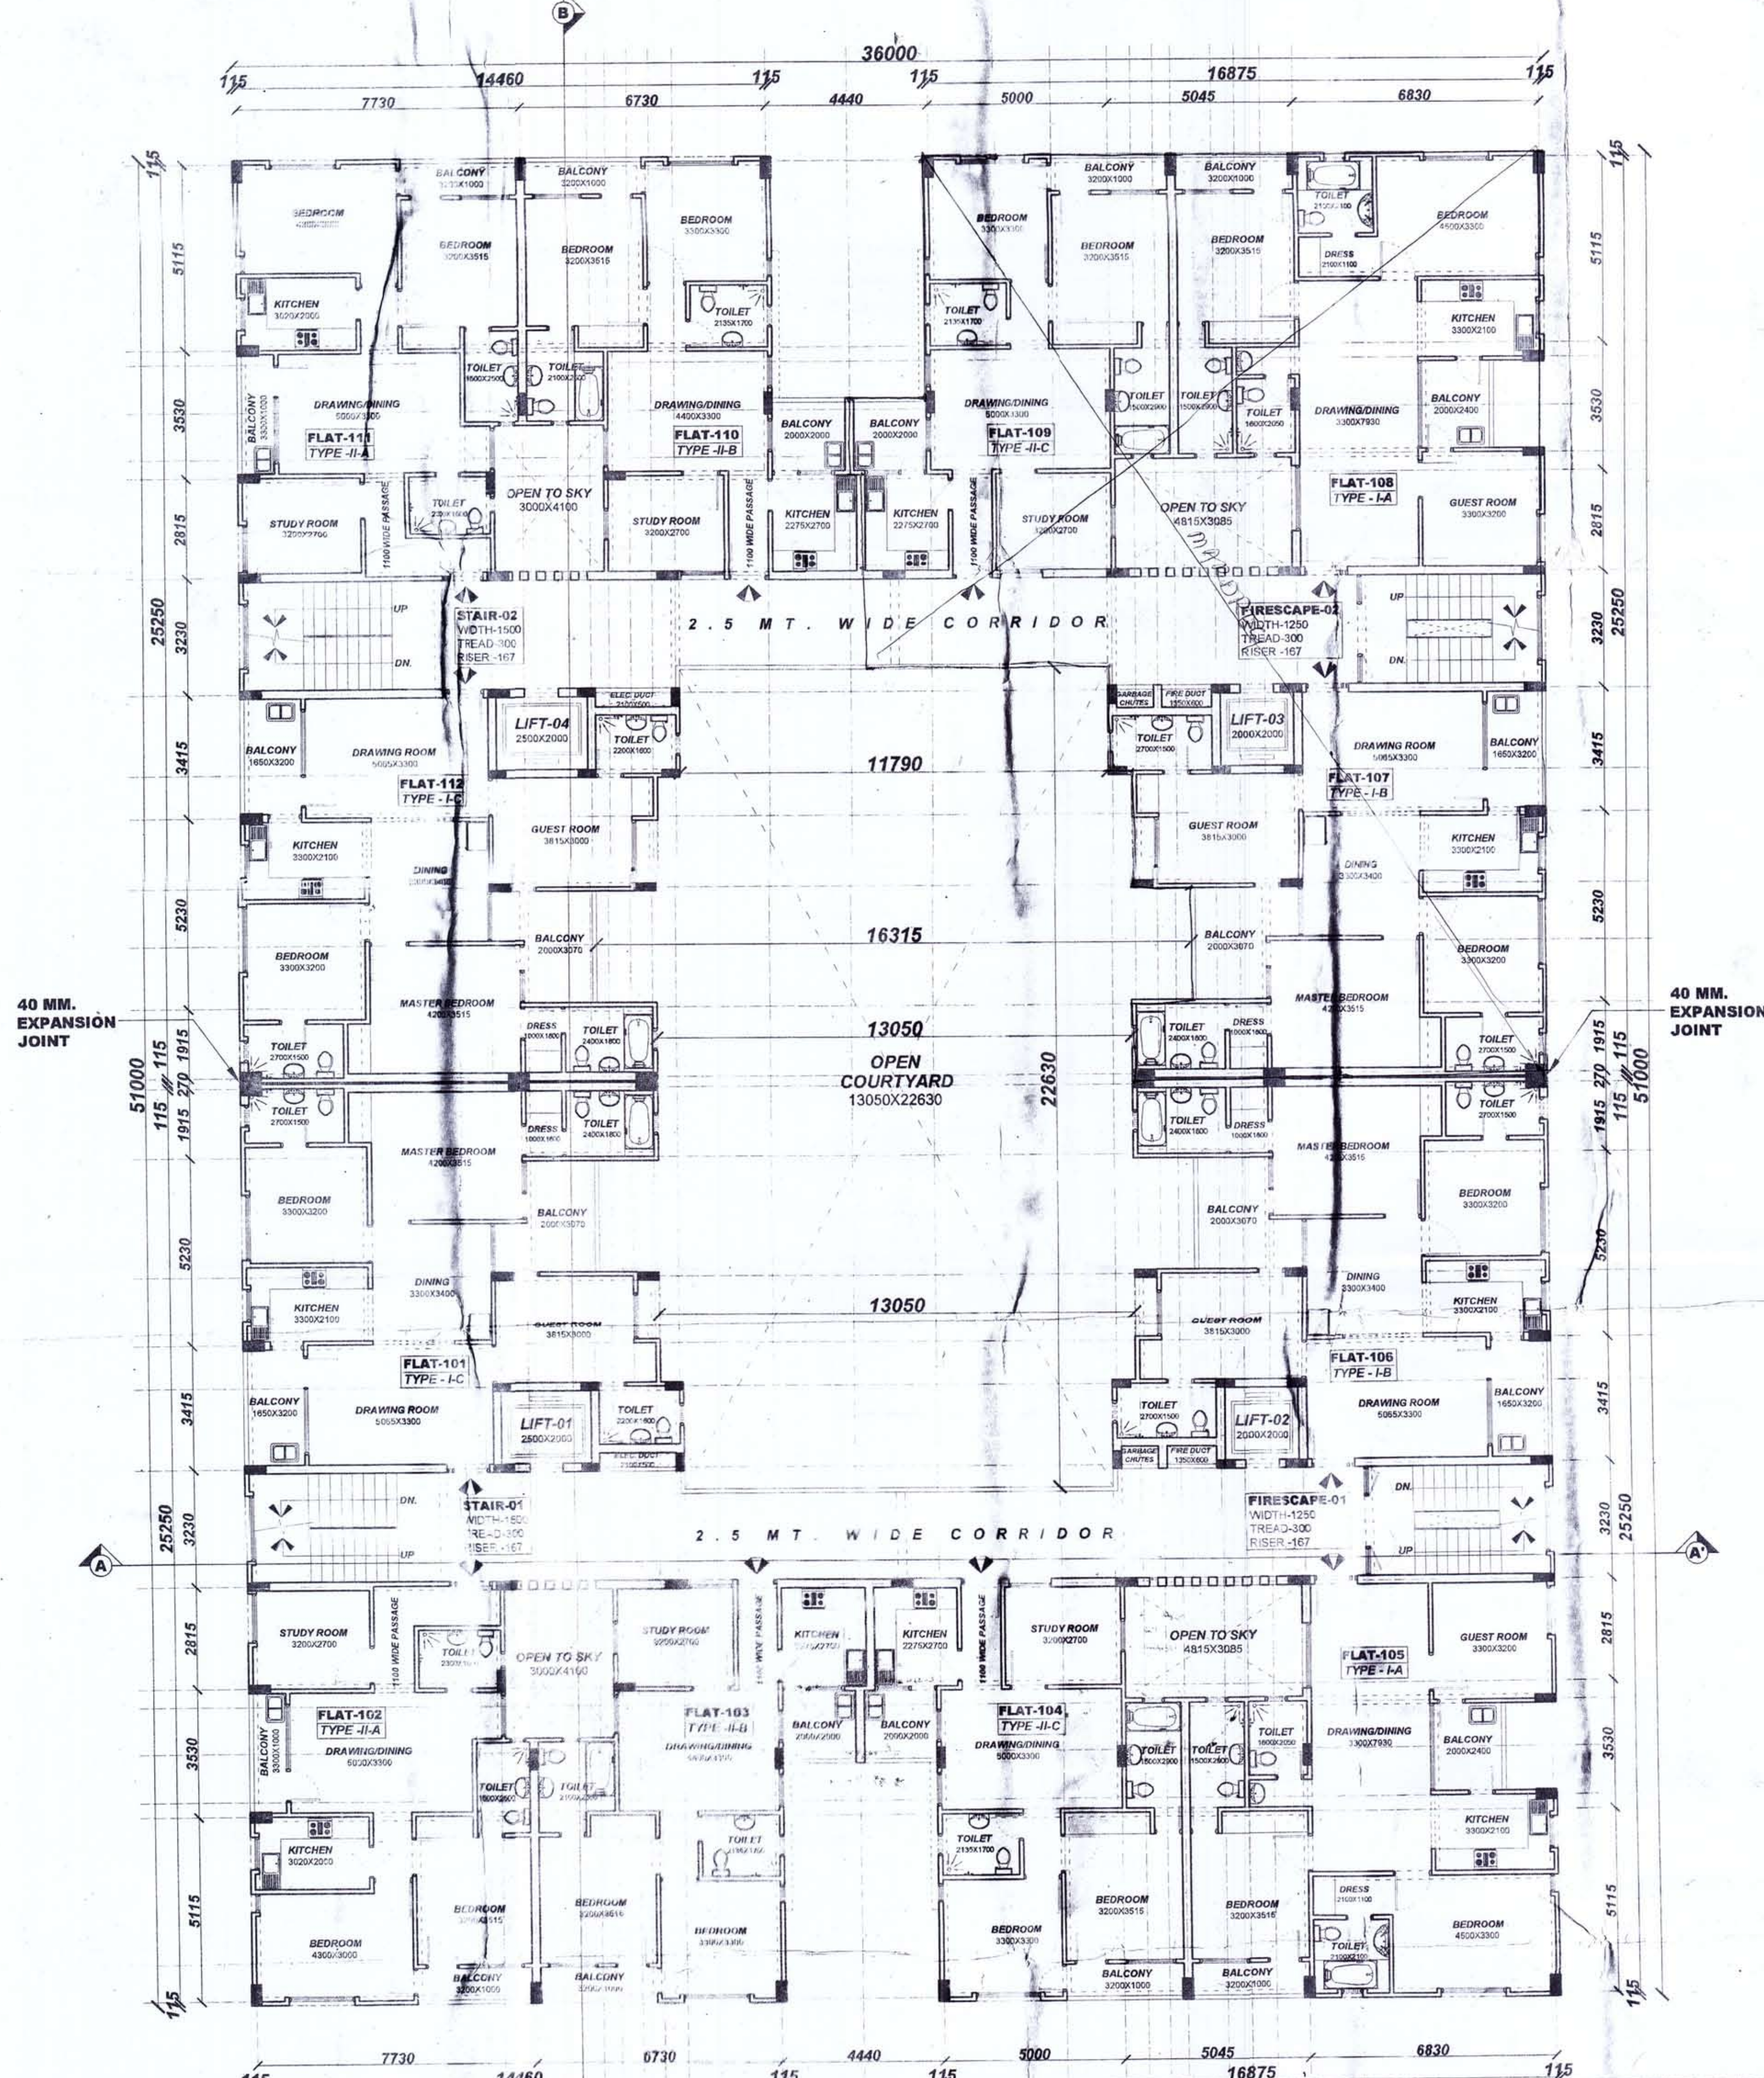

FLAT DETAILS :-


SR. NO.	POSITION	FLAT NO.	NO. OF FLAT
01	1ST FLOOR	FLAT No. 101 to 112	12 Nos.
02	2ND FLOOR	FLAT No. 201 to 212	12 Nos.
03	3RD FLOOR	FLAT No. 301 to 312	12 Nos.
04	4TH FLOOR	FLAT No. 401 to 412	12 Nos.
05	5TH FLOOR	FLAT No. 501 to 512	12 Nos.
06	6TH FLOOR	FLAT No. 601 to 612	12 Nos.
07	7TH FLOOR	FLAT No. 701 to 712	12 Nos.
08	8TH FLOOR	FLAT No. 801 to 812	12 Nos.
09	9TH FLOOR	FLAT No. 901 to 912	12 Nos.
10	10TH FLOOR	FLAT No. 1001 to 1012	12 Nos.
11	11TH FLOOR	FLAT No. 1101 to 1112	12 Nos.
12	12TH FLOOR	FLAT No. 1201 to 1212	12 Nos.
13	13TH FLOOR	FLAT No. 1301 to 1312	12 Nos.
14	14TH FLOOR	FLAT No. 1401 to 1412	12 Nos.

* TOTAL NO. OF FLATS = (12 X 14) = 168 FLATS.

PROPOSED -
GROUP HOUSING
FOR VIVEK INFRA TECH (P) LTD.
AT PLOT NO. 2B / G.H. - 4,
VRINDAVAN YOJNA - 2, PART - I,
RAIBAREILY ROAD, LUCKNOW

DWG. TITLE
• **TYPICAL FLOOR PLAN**
(FIRST TO SIXTH)
SCALE
1:100
SHEET NO.
4/11

OWNER
VIVEK INFRA TECH (P) LTD.
ARCHITECT
MOHD. SABAHAT
B.Arch., M.C.A.
CA No. 89/12454

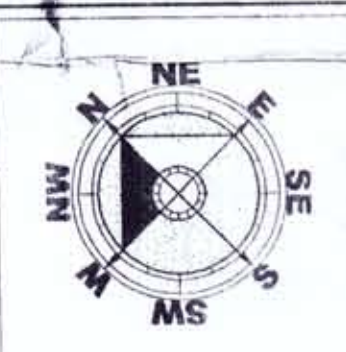

SUBMISSION DRAWING
point architects pvt ltd.
ARCHITECTS & INT. DESIGNERS
FLAT No. 1, G. FLOOR, 4/45, ROYAL COURT
WAZIR HASAN ROAD, LUCKNOW
Ph.: 0522-403807, Email: point_arch@rediffmail.com

*ALL DIMENSIONS ARE IN METRE. I HEREBY CERTIFY THAT THIS REVISED DRAWING PREPARED AS PER MASTER PLAN 2021.

Checked & Submitted For Approval
27-8-20