



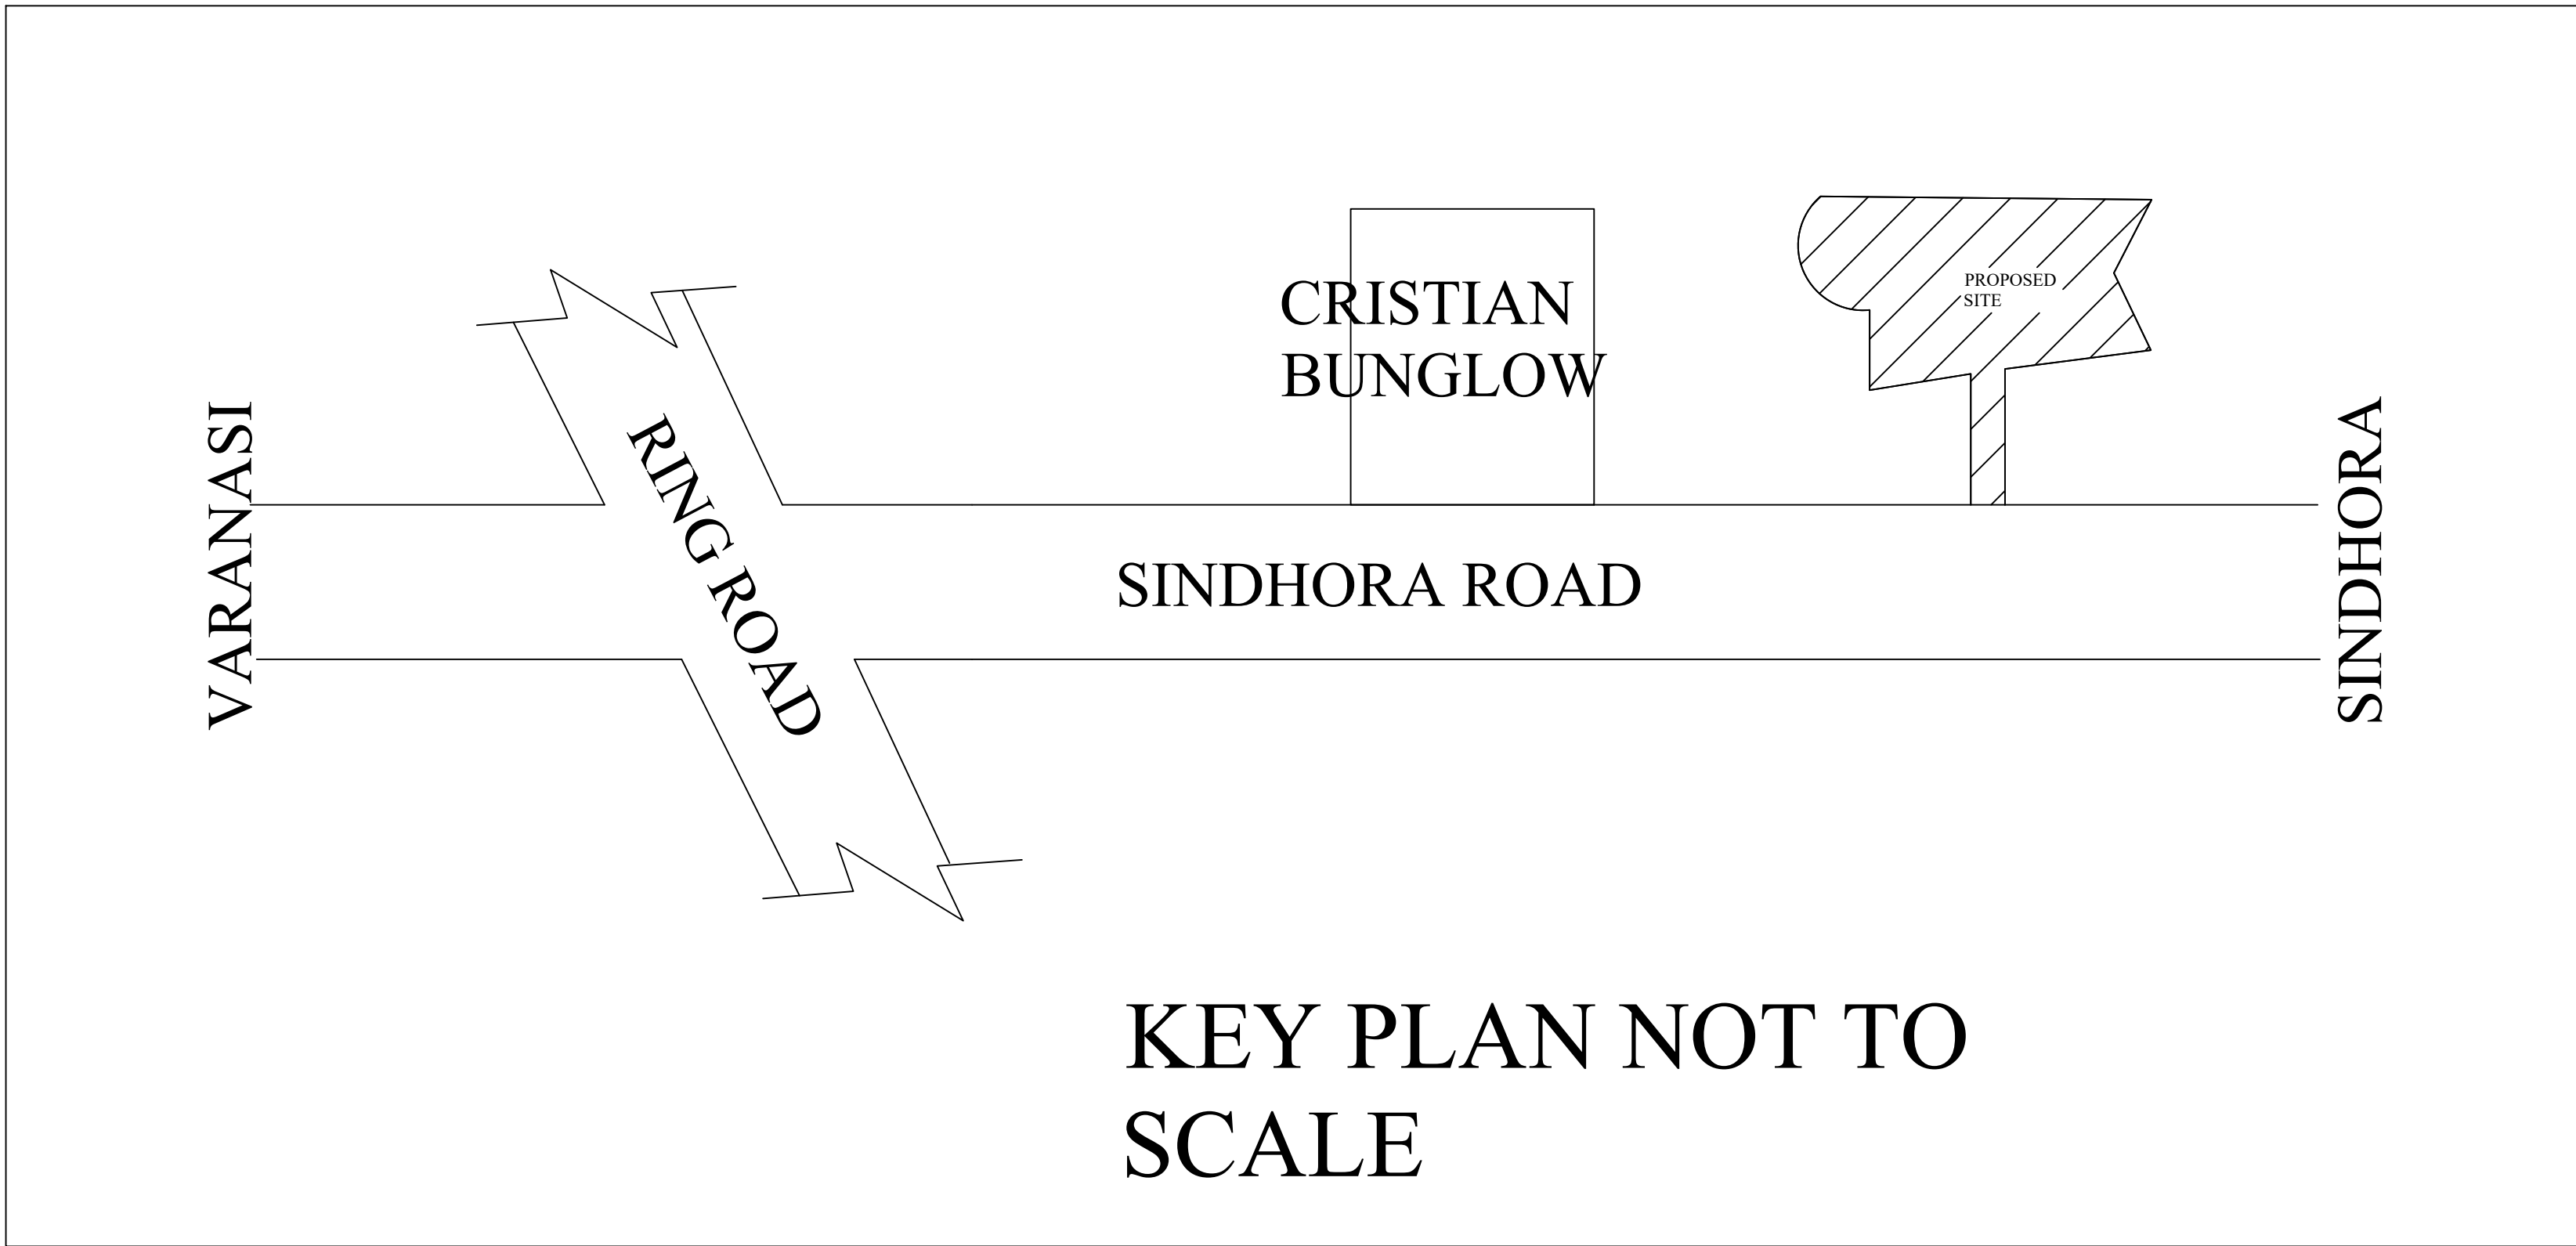


Note: - 1) This drawing is prepared as per the current prevailing Building Bye Laws.
2) If Map sanctioned is used for purpose anything other than stated in application will lead to rejection of Map.

Total Plot Area: -	12129.36	Total FAR Area: -	37836.01
Total Coverage Area: -	3874.73	Total BUA Area: -	53779.52

OWNERS NAME AND SIGNATURE TIRUPATI BUILDER AND DEVELOPERS - THOURGH POWER OF ATORNY RAM SHANKAR SINGH, pappusingh829922@gmail.com, 8299225895 SANJEEV KUMAR AGRAWAL, pappusingh829922@gmail.com, 8299225895 SANJAY KUMAR AGRAWAL, pappusingh829922@gmail.com, 8299225895 SHASHI KUMAR SINGH, pappusingh829922@gmail.com, 8299225895 VINAY KUMAR SINGH, pappusingh829922@gmail.com, 8299225895 PRIYANKA SINGH, pappusingh829922@gmail.com, 8299225895 POWER OF ATTORNEY-SRI RAM SHANKAR SINGH, pappusingh829922@gmail.com, 8299225895		INCHARGE 9225895	
Signature Not Verified Date: 03 May 2024 Designation: Architect		Varanasi Development Authority	
QR Code		Stamp	
Building Plan Application Number VDA/BP/23-24/0164		Sanctioned On 01 May 2024	
Valid Till 02 May 2029		Approved By PULKIT GARG (Vice Chairman)	
Examined By RAM CHANDRA (Junior engineer)		DEVESH RAM GUPTA (Assistant Engineer)	
PRABHAT KUMAR (Executive Engineer/ Town Planner)		PRABHAT KUMAR (Chief Town Planner)	
VED PRAKASH MISHRA (Secretary)		PULKIT GARG (Vice Chairman)	

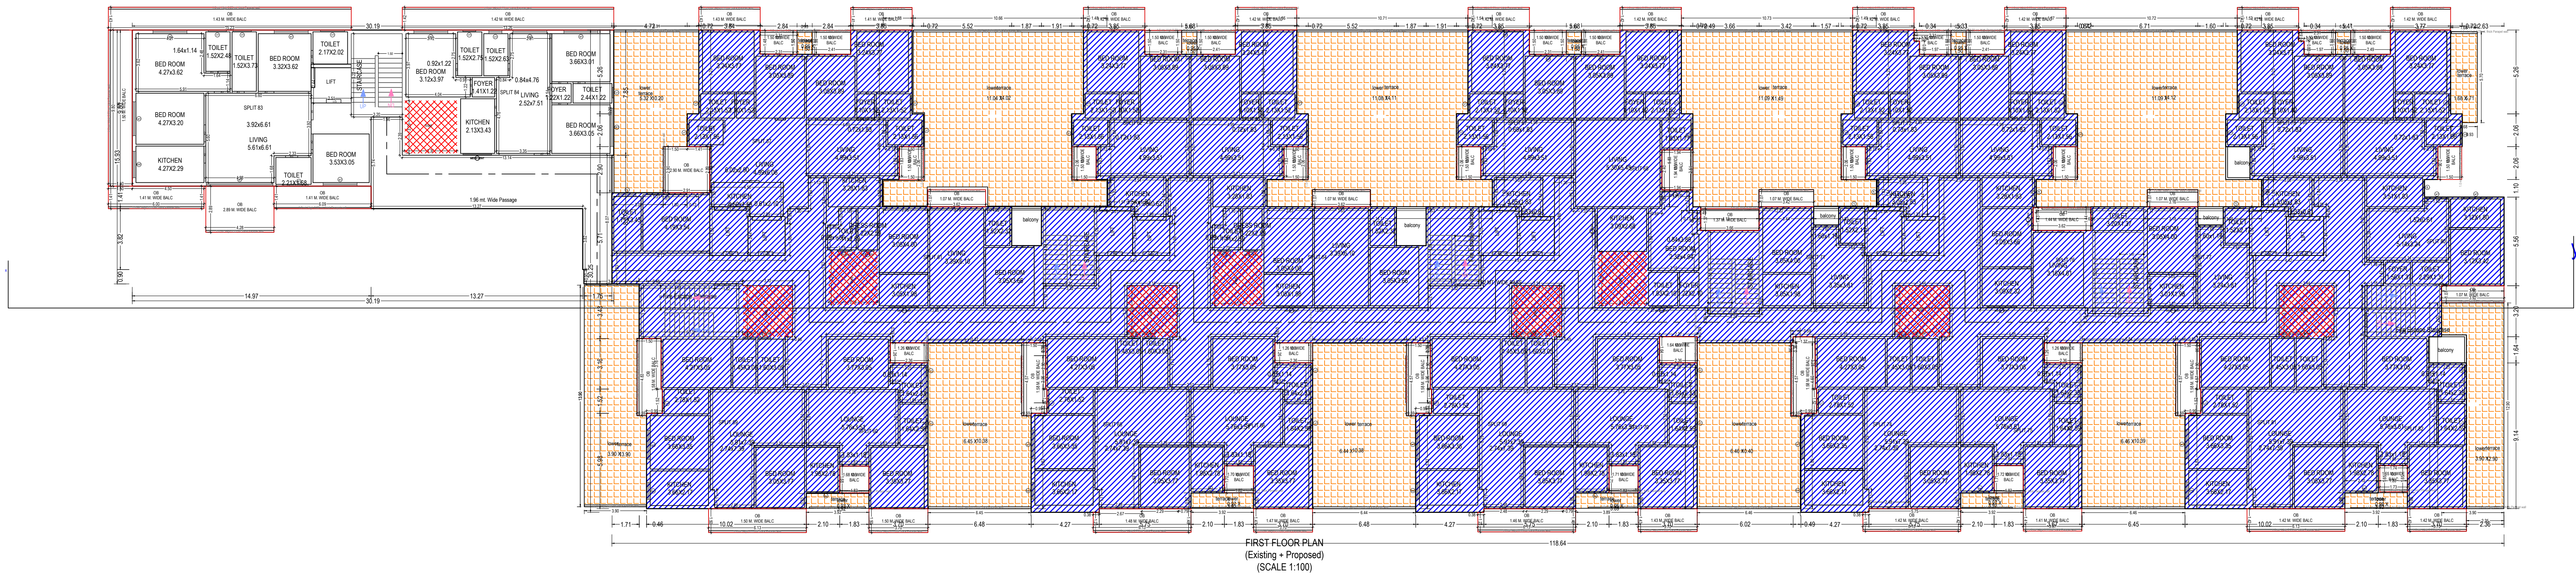

FIRST FLOOR PLAN
(Existing + Proposed)
(SCALE 1:100)

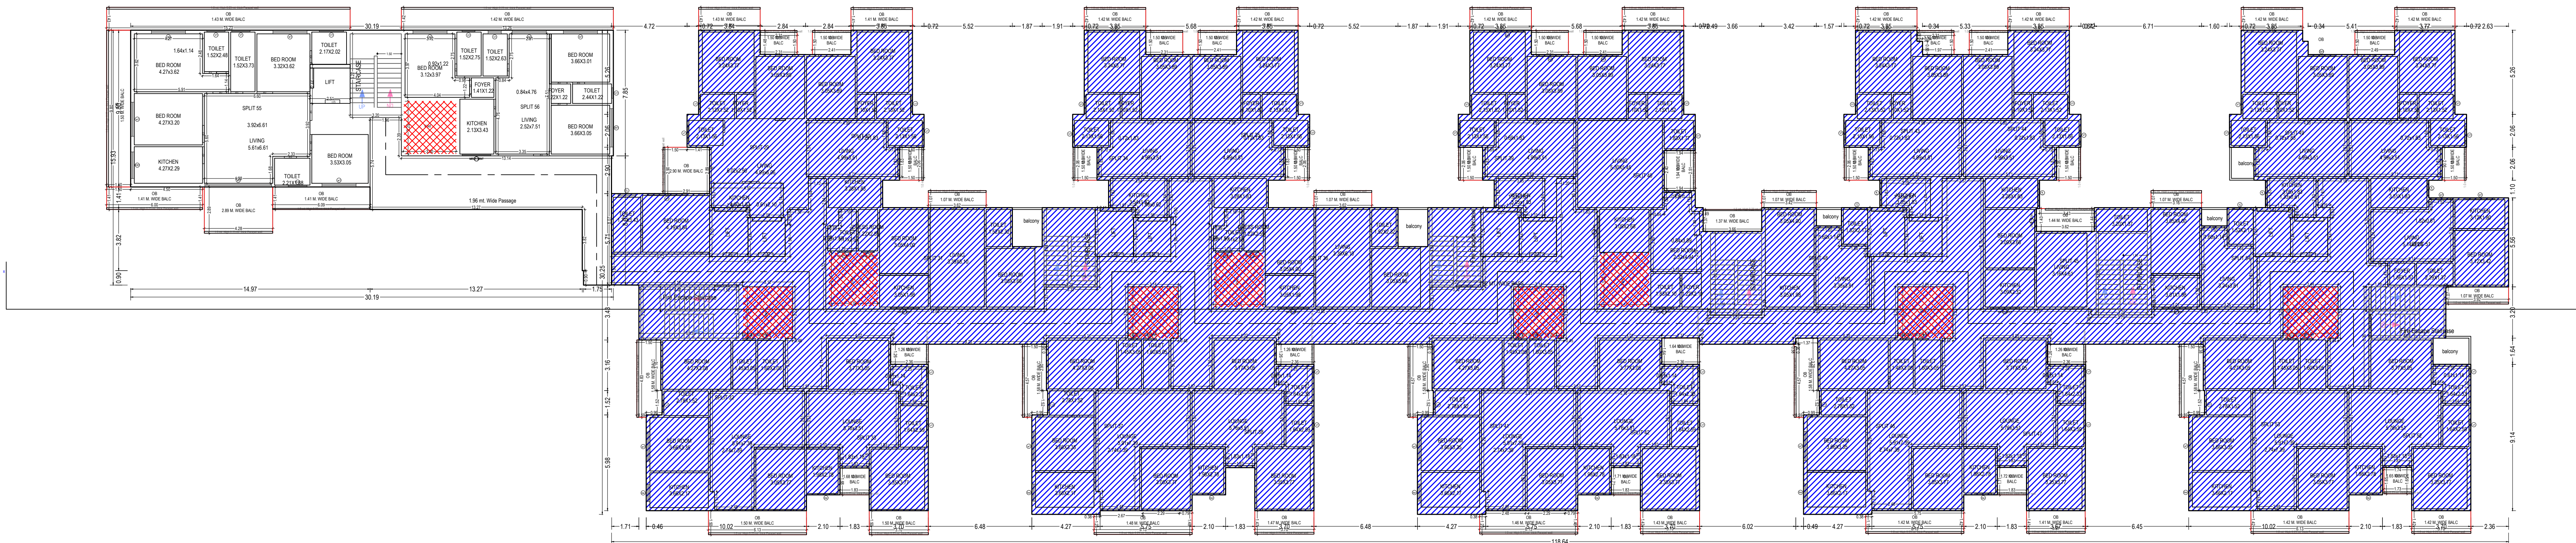

TYPICAL - 2, 3, 4, 5, 6, 7, 8 FLOOR PLAN
(Existing + Proposed)
(SCALE 1:100)

Note: - 1) This drawing is prepared as per the current prevailing Building Bye Laws.
2) If Map sanctioned is used for purpose anything other than stated in application will lead to rejection of Map.

ISO_A0_(841.00_x_1189.00_MM)

Total Plot Area: - 12129.36

Total FAR Area: - 37836.01

Total Coverage Area: - 3874.73

Total BUA Area: - 53779.52

OWNER'S NAME AND SIGNATURE
TIRUPATI BUILDER AND DEVELOPERS - THOURIGH POWER OF
ATTORNEY RAM SHANKAR SINGH, papusingh829922@gmail.com,
8299225895
SANJEEV KUMAR AGRAWAL, papusingh829922@gmail.com,
8299225895
SANJAY KUMAR AGRAWAL, papusingh829922@gmail.com,
8299225895
SHASHI KUMAR SINGH, papu
8299225895
VINAY KUMAR SINGH, papu
8299225895
PRIYANKA SINGH, papusingh829922@gmail.com, 8299225895

Signature Not Verified

Digitally signed by
Date: 03 May 2024 12:17
Designated Area



Varanasi Development Authority



Signature Not Verified

Digitally signed by
Date: 03 May 2024 12:17
Designated Area

Building Plan Application Number

VDA/BP/23-24/0164

Sanctioned On

01 May 2024

Valid Till

02 May 2029

Approved By

PULKIT GARG (Vice Chairman)

Examined By

RAM CHANDRA (Junior engineer)



DEVESH RAM GUPTA (Assistant Engineer)

PRABHAT KUMAR (Executive Engineer/ Town Planner)


PRABHAT KUMAR (Chief Town Planner)

VED PRAKASH MISHRA (Secretary)

PULKIT GARG (Vice Chairman)

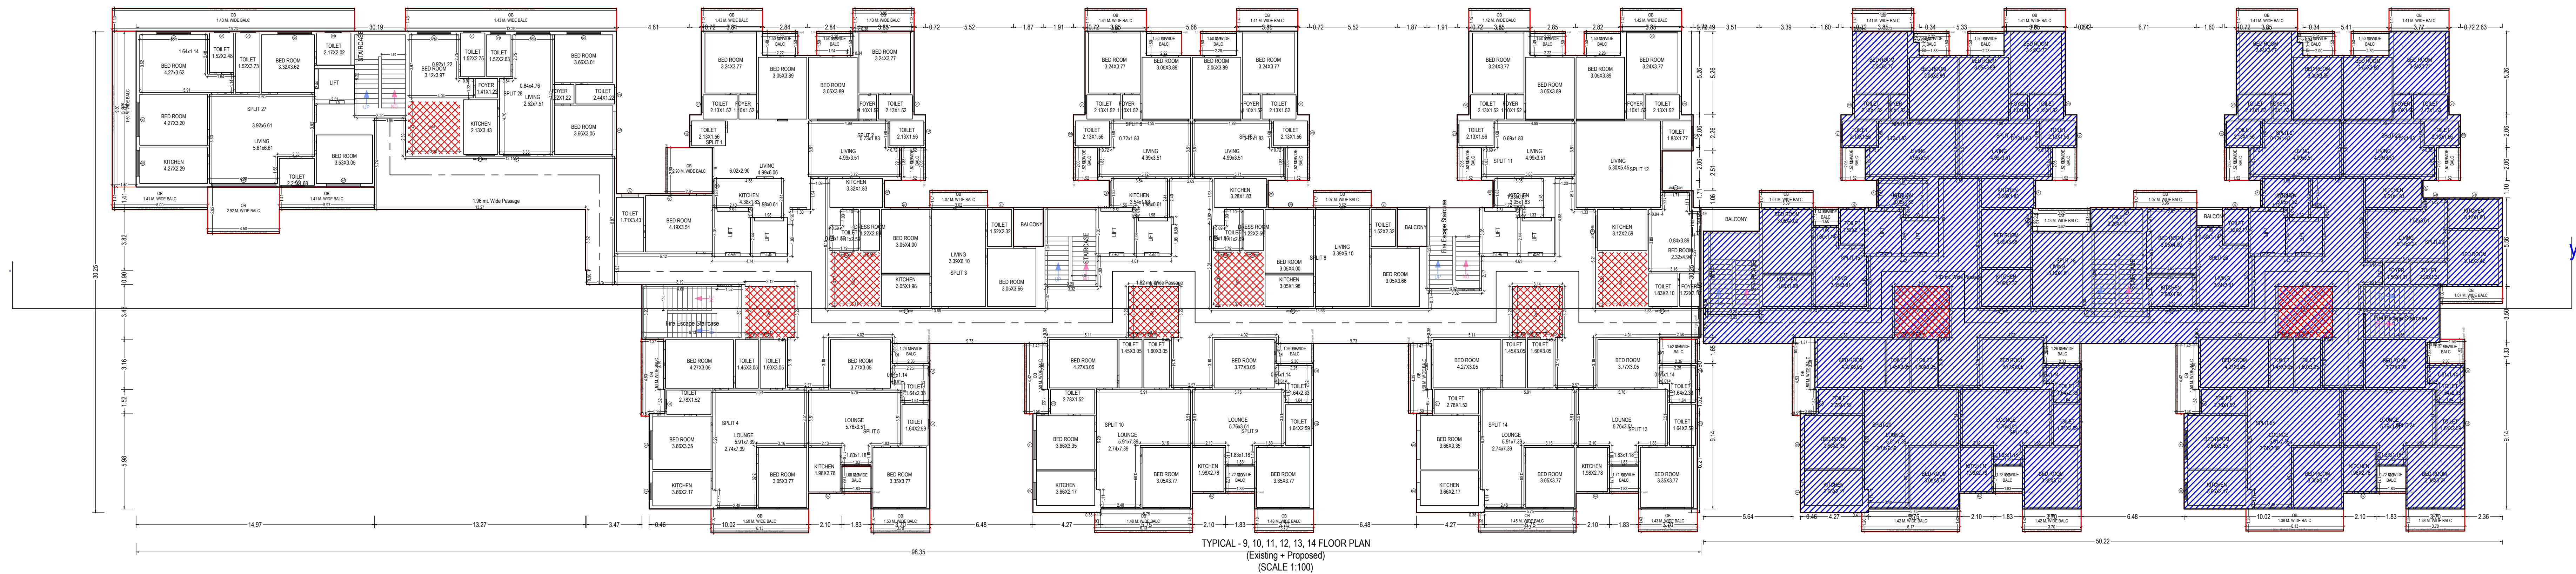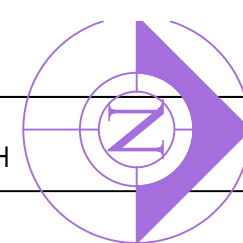

TYPICAL - 9, 10, 11, 12, 13, 14 FLOOR PLAN
(Existing + Proposed)
(SCALE 1:100)

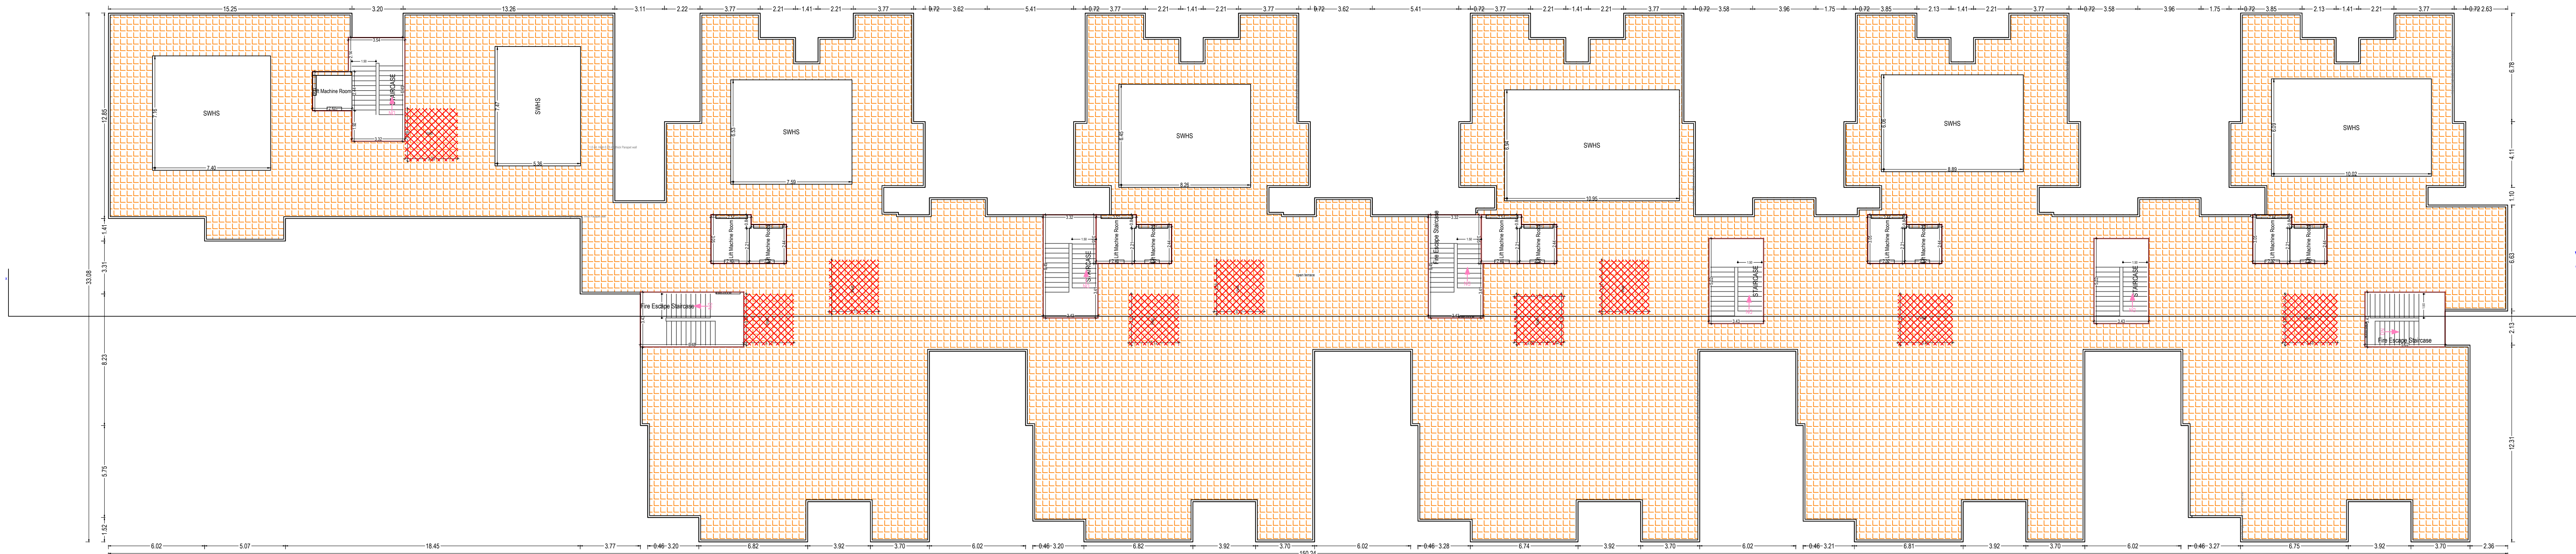

TERRACE FLOOR PLAN
(SCALE 1:100)

Note: - 1) This drawing is prepared as per the current prevailing Building Bye Laws.
2) If Map sanctioned is used for purpose anything other than stated in application will lead to rejection of Map.

ISO_A0_(841.00_x_1189.00_MM)

Total Plot Area: -	12129.36	Total FAR Area: -	37836.01
Total Coverage Area: -	3874.73	Total BUA Area: -	53779.52

OWNER'S NAME AND SIGNATURE
TIRUPATI BUILDER AND DEVELOPERS - THOURIGH POWER OF
ATORNY RAM SHANKAR SINGH, pappusingh829922@gmail.com,
8299225895
SANJEEV KUMAR AGRAWAL, pappusingh829922@gmail.com,
8299225895
SANJAY KUMAR AGRAWAL, pappusingh829922@gmail.com,
8299225895
SHASHI KUMAR SINGH, pappusingh829922@gmail.com,
8299225895
VINAY KUMAR SINGH, pappusingh829922@gmail.com,
8299225895
PANKAJ KUMAR SINGH, pappusingh829922@gmail.com, 8299225895

Signature Not Verified

Date: 03 May 2024
Designation: Architect







Varanasi Development Authority



Signature Not Verified


Building Plan Application Number
VDA/BP/23-24/0164
Sanctioned On
01 May 2024
Valid Till
02 May 2029
Approved By
PULKIT GARG (Vice Chairman)
Examined By
RAM CHANDRA (Junior engineer)
DEVESH RAM GUPTA (Assistant Engineer)
PRABHAT KUMAR (Executive Engineer/ Town Planner)
PRABHAT KUMAR (Chief Town Planner)
VED PRAKASH MISHRA (Secretary)
PULKIT GARG (Vice Chairman)

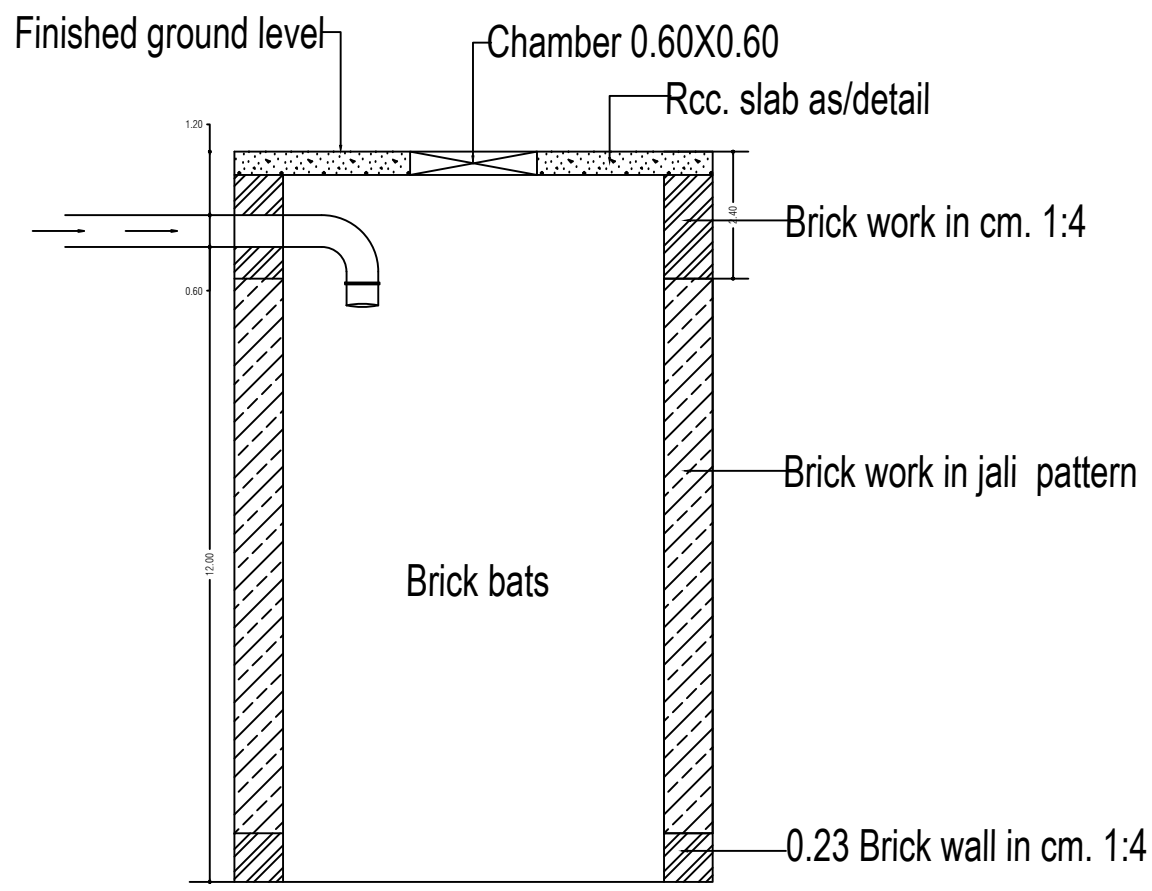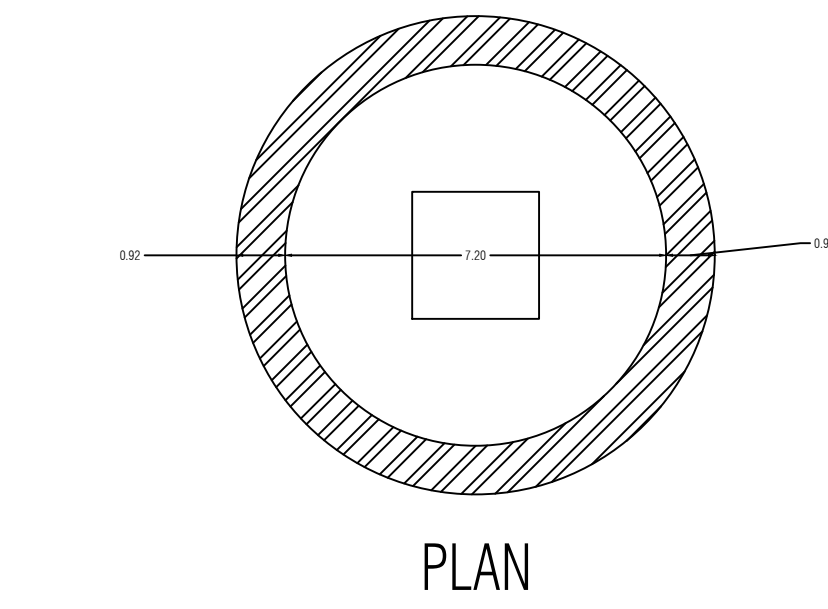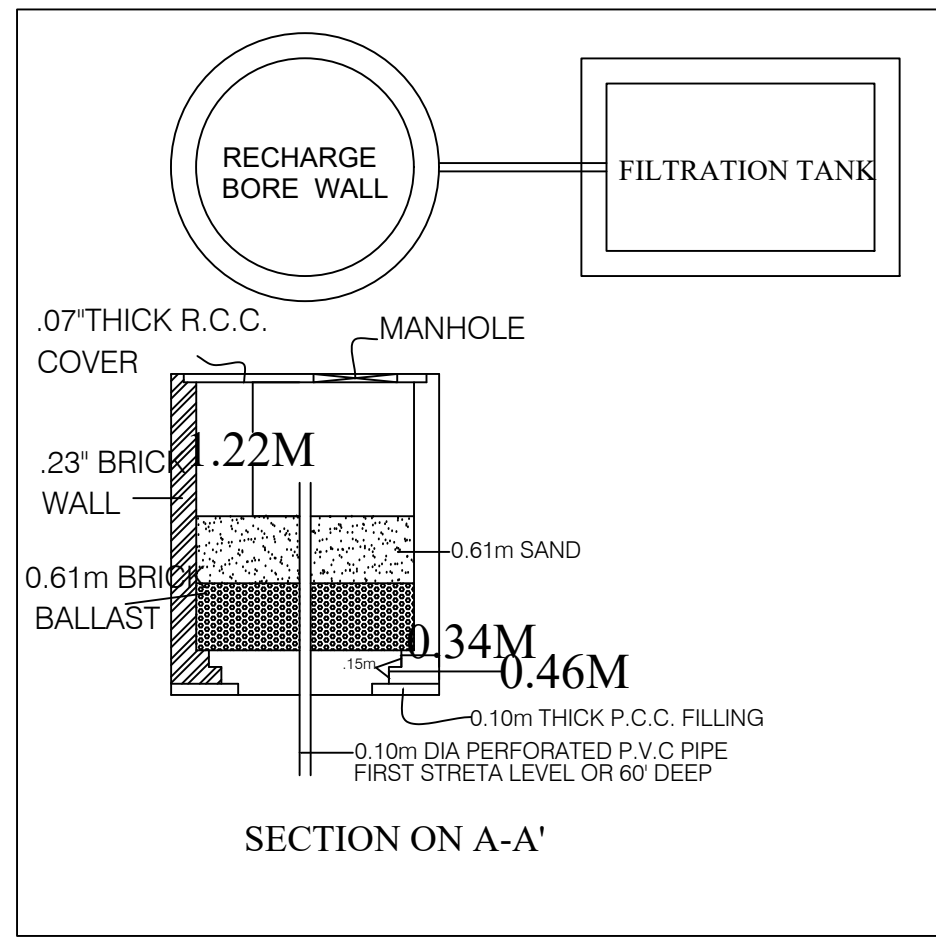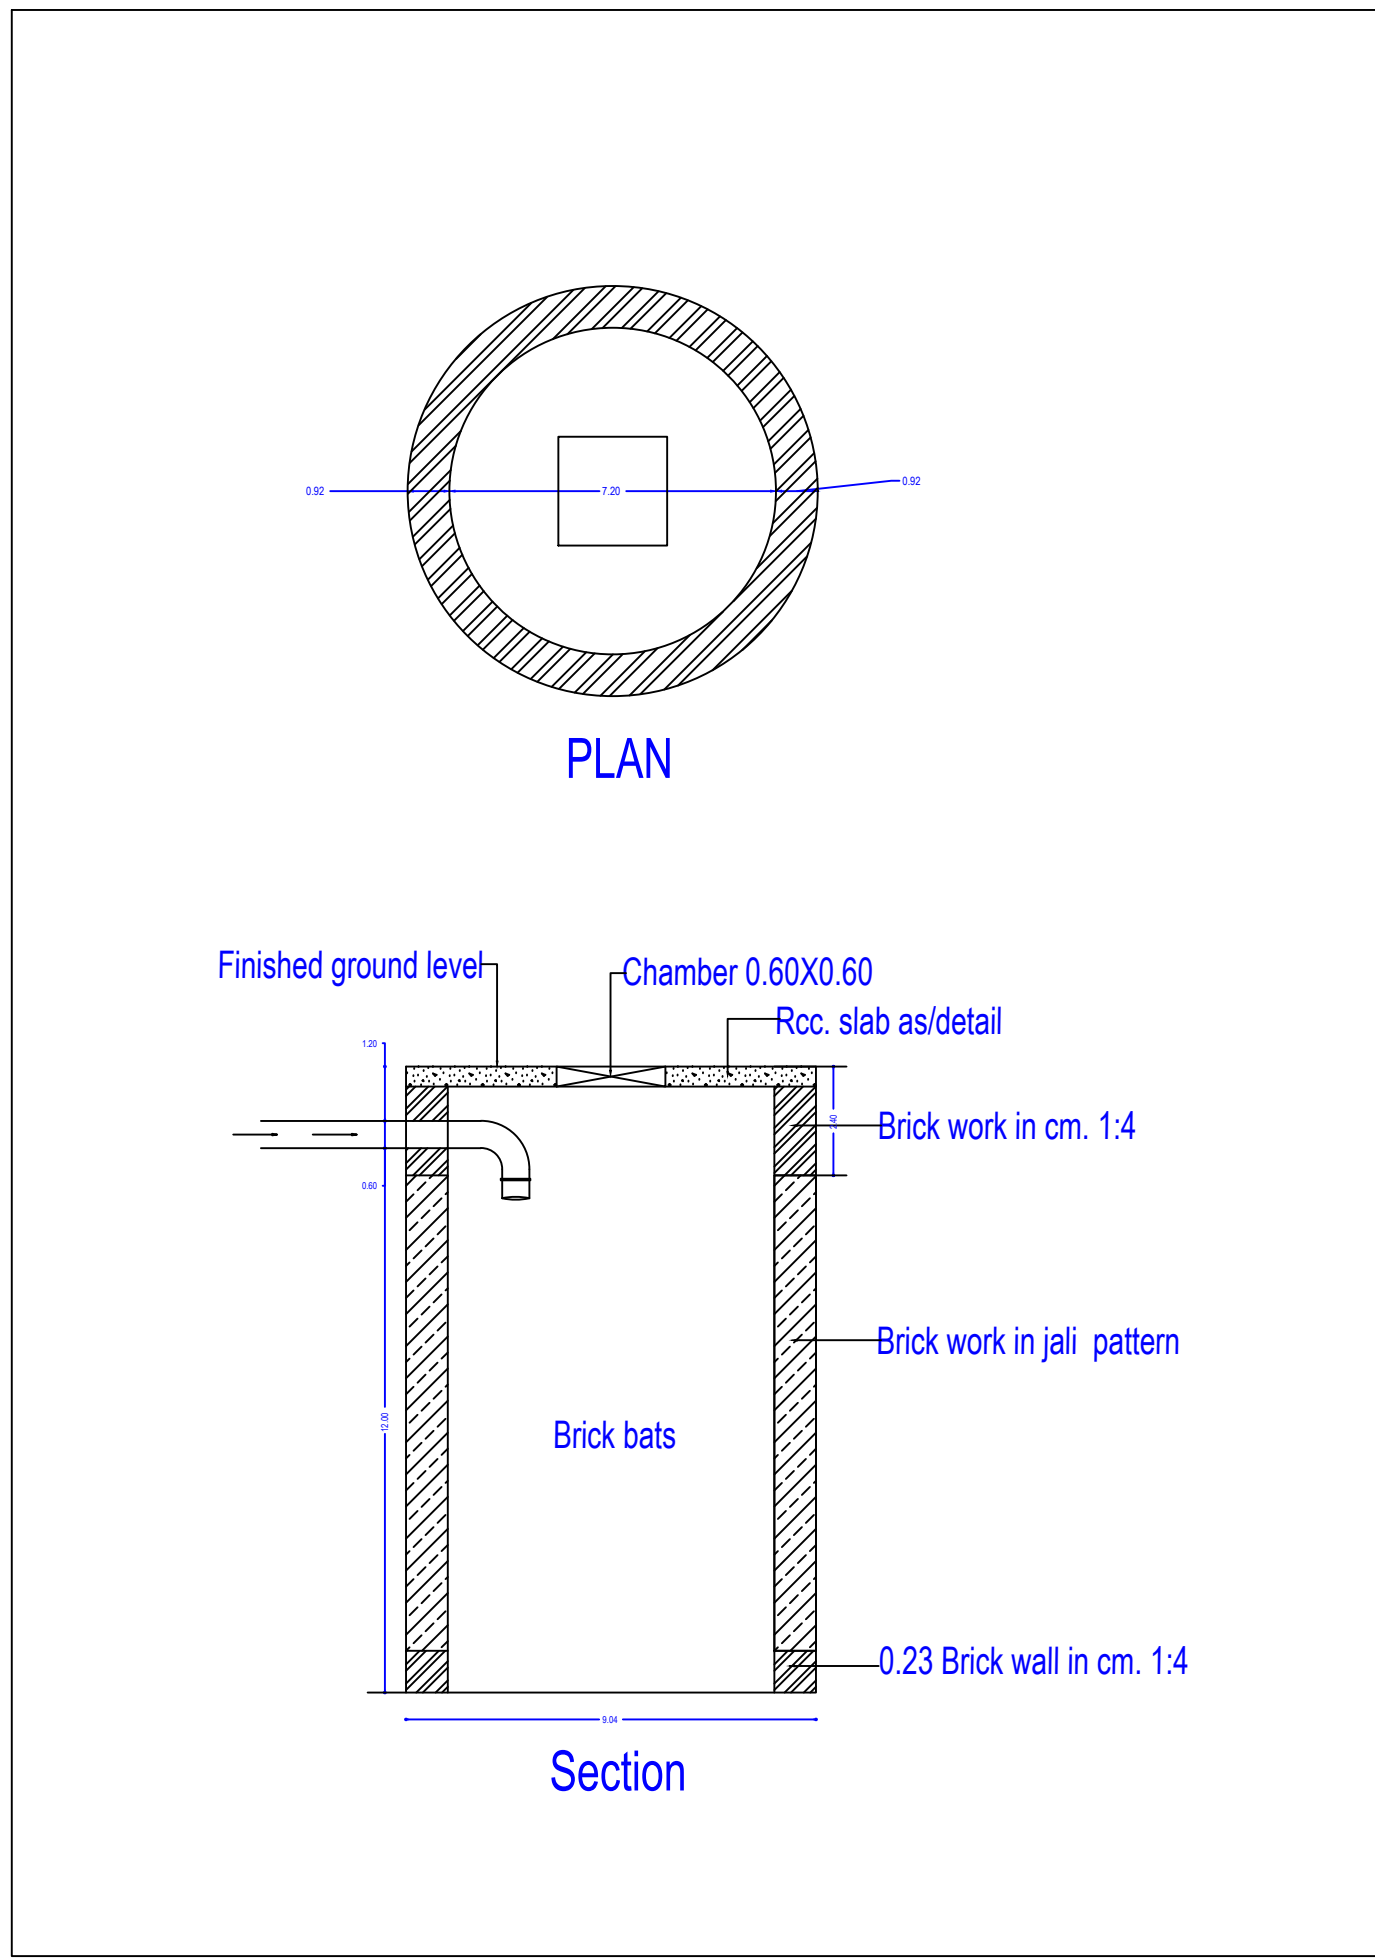

SLN.		FLAT		UNIT & PARKING CALCULATION :		AREA		PARKING			
		1		1.0		93.84		1. 0 ECS X 14 FLOOR = 14.00 ECS			
2		2.0	64.3	1		1.0 ECS X 14 FLOOR = 14.00 ECS		1.0 ECS X 14 FLOOR = 14.00 ECS			
3		3.0	67.42	9		1.0 ECS X 14 FLOOR = 14.00 ECS		1.0 ECS X 14 FLOOR = 14.00 ECS			
4		4.0	67.6	9		1.0 ECS X 14 FLOOR = 14.00 ECS		1. 0 ECS X 14 FLOOR = 14.00 ECS			
5		5.0	99.55			1.0 ECS X 14 FLOOR = 14.00 ECS		1.0 ECS X 14 FLOOR = 14.00 ECS			
6		7.0	65.78			1.0 ECS X 14 FLOOR = 14.00 ECS		1.0 ECS X 14 FLOOR = 14.00 ECS			
7		8.0	64.	28		1.0 ECS X 14 FLOOR = 14.00 ECS		1.0 ECS X 14 FLOOR = 14.00 ECS			
8		10.0	67.43			1.0 ECS X 14 FLOOR = 14.00 ECS		1.0 ECS X 14 FLOOR = 14.00 ECS			
9		12.0	6	7.69		1.0 ECS X 14 FLOOR = 14.00 ECS		1.0 ECS X 14 FLOOR = 14.00 ECS			
10		11.0	9	9.55		1.0 ECS X 14 FLOOR = 14.00 ECS		1.0 ECS X 14 FLOOR = 14.00 ECS			
11		13.0	65.02			1.0 ECS X 14 FLOOR = 14.00 ECS		1.0 ECS X 14 FLOOR = 14.00 ECS			
12		14.0	99.51			1.0 ECS X 14 FLOOR = 14.00 ECS		1.0 ECS X 14 FLOOR = 14.00 ECS			
13		1	7.0	99.61		1.0 ECS X 14 FLOOR = 14.00 ECS		1.0 ECS X 14 FLOOR = 14.00 ECS			
14		1	8.0	67.69		1.0 ECS X 14 FLOOR = 14.00 ECS		1.0 ECS X 14 FLOOR = 14.00 ECS			
15		19.0	65.12			1.0 ECS X 14 FLOOR = 14.00 ECS		1.0 ECS X 14 FLOOR = 14.00 ECS			
16		20.0	64.25			1.0 ECS X 14 FLOOR = 14.00 ECS		1.0 ECS X 14 FLOOR = 14.00 ECS			
17		2	1.0	40.73		2.0 SQM X 14 FLOOR = 28.00 SQM		2.0 SQM X 14 FLOOR = 28.00 SQM			
18		2	2.0	44.38		2.0 SQM X 14 FLOOR = 28.00 SQM		2.0 SQM X 14 FLOOR = 28.00 SQM			
19		23.0	99.65			1.0 ECS X 14 FLOOR = 14.00 ECS		1.0 ECS X 14 FLOOR = 14.00 ECS			
20		2	4.0	67.67		1.0 ECS X 14 FLOOR = 14.00 ECS		1.0 ECS X 14 FLOOR = 14.00 ECS			
21		25.0	65.22			1.0 ECS X 14 FLOOR = 14.00 ECS		1.0 ECS X 14 FLOOR = 14.00 ECS			
22		26.0	64.75			1.0 ECS X 14 FLOOR = 14.00 ECS		1.0 ECS X 14 FLOOR = 14.00 ECS			
23		2	7.0	46.51		2.0 SQM X 14 FLOOR = 28.00 SQM		2.0 SQM X 14 FLOOR = 28.00 SQM			
24		28.0	44.07			2.0 SQM X 14 FLOOR = 28.00 SQM		2.0 SQM X 14 FLOOR = 28.00 SQM			
25		29.0	98.94			1.0 ECS X 14 FLOOR = 14.00 ECS		1.0 ECS X 14 FLOOR = 14.00 ECS			
26			67.30			1.0 ECS X 14 FLOOR = 14.00 ECS		1.0 ECS X 14 FLOOR = 14.00 ECS			
27		31.0	128.31			1. 25 ECS X 14 FLOOR = 17.50 ECS		1.0 ECS X 14 FLOOR = 14.00 ECS			
28		32.0	92.15			1.0 ECS X 14 FLOOR = 14.00 ECS		1.0 ECS X 14 FLOOR = 14.00 ECS			
										TOTAL 339.50ECS	
										112.00 SQM	

REQUIRED PARKING = 339.50 ECS @ 10% FOR VISITOR = 373.45 ECS say as 374.00 E.C.S
= 112 SQM @ 10% FOR VISITOR= 123.20 SQM SAY 124.00 SQM

AVAILABLE PARKING
BASEMENT FLOOR (Car Parking) = 5307.77 /32.00 = 165.86 ECS
STILT FLOOR (Car Parking) AREA = 3717.00 / 28.00 = 132.75 ECS
OPEN (Car Parking) =2714.00/23.00 = 118.00 ECS
TOTAL = 4166.61 ECS
FOR TWO WHEELER OPEN PARKING = 184.00 SQM

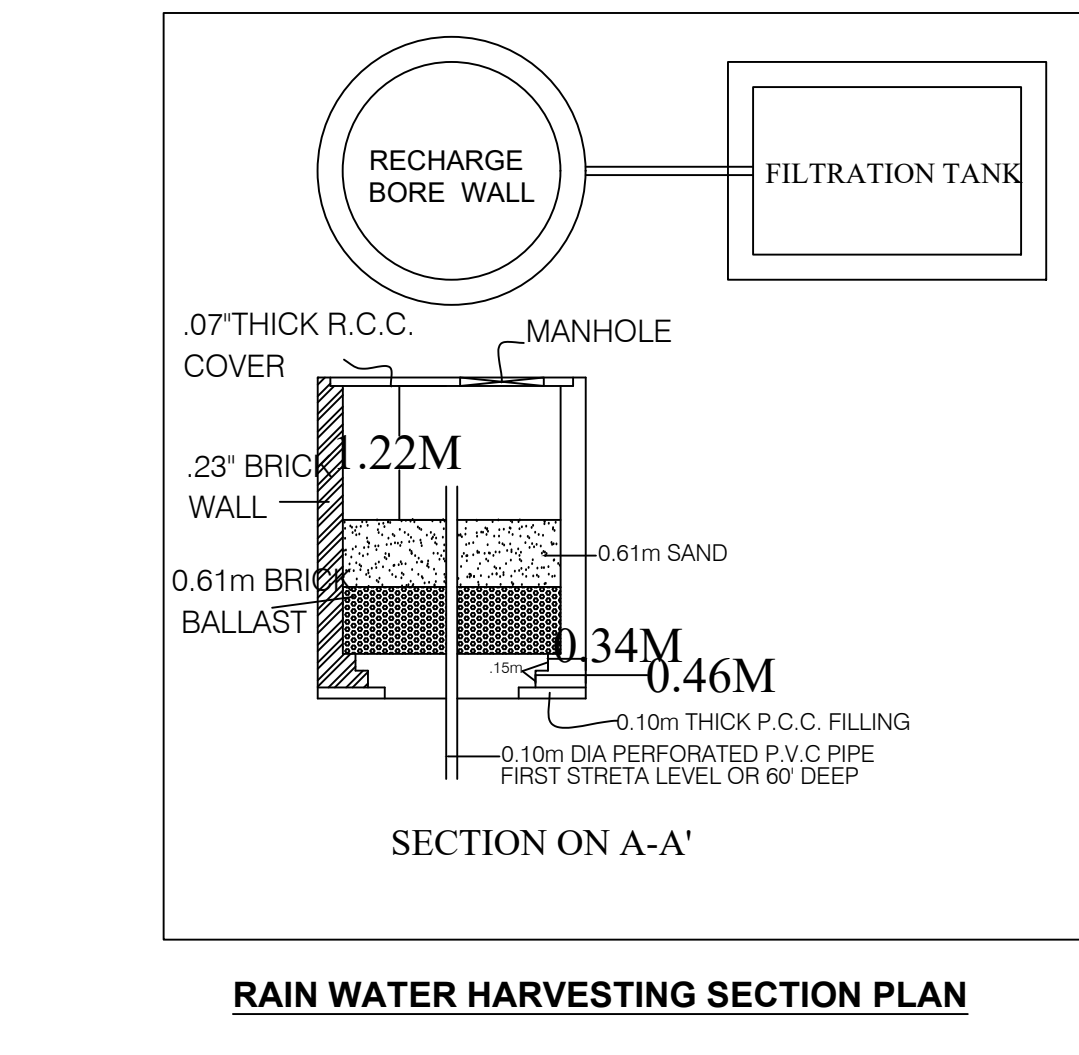


SCHEDULE OF DOOR:				
BUILDING NAME	NAME	LENGTH	HEIGHT	NOS
A(01)	d1	0.76	2.10	928
A(01)	d1	0.77	2.10	14
A(01)	d2	0.79	2.10	14
A(01)	d2	0.89	2.10	832
A(01)	d3	0.99	2.10	28
A(01)	d1	1.07	2.10	414
A(01)	d1	1.07	2.10	140
A(01)	d1	1.07	2.10	14
A(01)	d1	1.07	2.10	196
A(01)	ENTRY	1.10	2.10	14
A(01)	Sd1	1.26	2.10	14
A(01)	Sd1	1.33	2.10	70
A(01)	Sd1	1.41	2.10	14
A(01)	Sd1	1.41	2.10	14
A(01)	FR-DOOR	1.52	2.10	06
A(01)	d1	1.59	2.10	14
A(01)	Sd1	1.60	2.10	14
A(01)	Sd1	1.68	2.10	90
A(01)	s22	1.68	2.10	12
A(01)	s21	1.83	2.10	140
A(01)	Sd1	1.83	2.10	84
A(01)	s21	2.25	2.10	20
A(01)	Sd1	2.25	2.10	70
A(01)	Sd1	2.29	2.10	06
A(01)	Sd1	2.37	2.10	06
A(01)	Sd1	2.40	2.10	14
A(01)	s21	2.42	2.10	06
A(01)	Sd1	2.44	2.10	162
A(01)	Sd1	2.44	2.10	14
A(01)	Sd1	2.82	2.10	44
A(01)	Sd1	2.91	2.10	14
A(01)	Sd1	3.24	2.10	64
A(01)	Sd1	3.38	2.10	14
A(01)	d1	4.03	2.10	01

SCHEDULE OF WINDOW/VENTILATION:				
BUILDING NAME	NAME	LENGTH	HEIGHT	NOS
A(01)	MECH VENT	0.43	1.00	14
A(01)	v1	0.61	1.00	210
A(01)	v1	0.61	1.00	08
A(01)	v1	0.81	1.00	08
A(01)	MECH VENT	1.00	0.82	100
A(01)	v1	0.82	1.00	14
A(01)	v1	0.90	1.00	12
A(01)	v1	0.92	1.00	14
A(01)	W1	1.02	1.20	06
A(01)	v1	0.96	1.00	78
A(01)	v1	0.96	1.00	06
A(01)	v1	0.98	1.00	20
A(01)	v1	0.99	1.00	06
A(01)	v1	0.99	1.20	14
A(01)	v1	1.02	1.00	14
A(01)	v1	1.02	1.00	14
A(01)	v1	1.03	1.00	14
A(01)	v1	1.04	1.00	14
A(01)	v1	1.07	1.00	06
A(01)	W1	1.07	1.20	134
A(01)	v1	1.09	1.00	42
A(01)	v1	1.09	1.00	14
A(01)	W1	1.10	1.20	06
A(01)	v1	1.13	1.00	20
A(01)	v1	1.13	1.00	14
A(01)	v1	1.14	1.00	14
A(01)	v1	1.15	1.00	38
A(01)	v1	1.17	1.00	50
A(01)	MECH VENT	1.23	1.00	14
A(01)	v1	1.23	1.00	14
A(01)	W1	1.26	1.20	06
A(01)	W1	1.27	1.20	06
A(01)	MECH VENT	1.35	1.00	14
A(01)	v1	1.39	1.20	06
A(01)	W1	1.40	1.20	06
A(01)	v1	1.48	1.00	14
A(01)	v1	1.52	1.00	08
A(01)	v1	1.57	1.20	42
A(01)	W1	1.63	1.20	06
A(01)	W1	1.66	1.20	06
A(01)	Sd1	1.68	1.20	24
A(01)	MECH VENT	1.69	1.00	14
A(01)	v1	1.69	1.20	06
A(01)	W1	1.76	1.20	06
A(01)	MECH VENT	1.80	1.00	28
A(01)	W1	1.83	1.20	84
A(01)	MECH VENT	1.86	1.00	28
A(01)	MECH VENT	2.01	1.00	14
A(01)	MECH VENT	2.05	1.20	01
A(01)	W1	2.13	1.20	98
A(01)	W1	2.13	1.20	06
A(01)	Sd1	2.25	1.20	06
A(01)	W1	2.26	1.20	06
A(01)	W1	2.40	1.20	08
A(01)	W1	2.48	1.20	14
A(01)	W1	2.68	1.20	01
A(01)	v1	3.24	1.00	06
A(01)	W1	4.08	1.00	06
A(01)	W1	4.18	1.20	08
A(01)	W1	4.87	1.20	01

Staircase Checks (Table 8e-1)					
Floor Name	Stair-Case Name	Fight Width	Tread Width	Riser Height	Railing Ht.
BASEMENT FLOOR PLAN	STAIRCASE				
	Fire Escape				
	Staircase				
	STAIRCASE				
	Fire Escape				
	Staircase				
	STAIRCASE				
	Fire Escape				
	Staircase				
	STAIRCASE	1.50	0.305	0.000	1.00
STILT FLOOR PLAN	STAIRCASE				
	Fire Escape				
	Staircase				
	STAIRCASE				
	Fire Escape				
	Staircase				
	STAIRCASE				
	Fire Escape				
	Staircase				
	STAIRCASE	1.50	0.305	0.135	1.00
FIRST FLOOR PLAN	STAIRCASE				
	Fire Escape				
	Staircase				
	STAIRCASE				
	Fire Escape				
	Staircase				
	STAIRCASE				
	Fire Escape				
	Staircase				
	STAIRCASE	1.50	0.305	0.143	1.00
TYPICAL '2, 3, 4, 5, 6, 7, 8' FLOOR PLAN	STAIRCASE				
	Fire Escape				
	Staircase				
	STAIRCASE				
	Fire Escape				
	Staircase				
	STAIRCASE				
	Fire Escape				
	Staircase				
	STAIRCASE	1.50	0.305	0.143	1.00
TYPICAL '9, 10, 11, 12, 13, 14' FLOOR PLAN	STAIRCASE				
	Fire Escape				
	Staircase				
	STAIRCASE				
	Fire Escape				
	Staircase				
	STAIRCASE				
	Fire Escape				
	Staircase				
	STAIRCASE	1.50	0.305	0.143	1.00
TERRACE FLOOR PLAN	STAIRCASE				
	Fire Escape				
	Staircase				
	STAIRCASE	1.50	0.305	0.000	1.00
	Fire Escape	1.50	0.305	0.000	1.00
	Staircase	1.50	0.305	0.000	1.00
	STAIRCASE	1.50	0.305	0.000	1.00
	Fire Escape	1.50	0.305	0.000	1.00
	Staircase	1.50	0.305	0.000	1.00
	STAIRCASE	1.50	0.305	0.000	1.00




FRONT ELEVATION

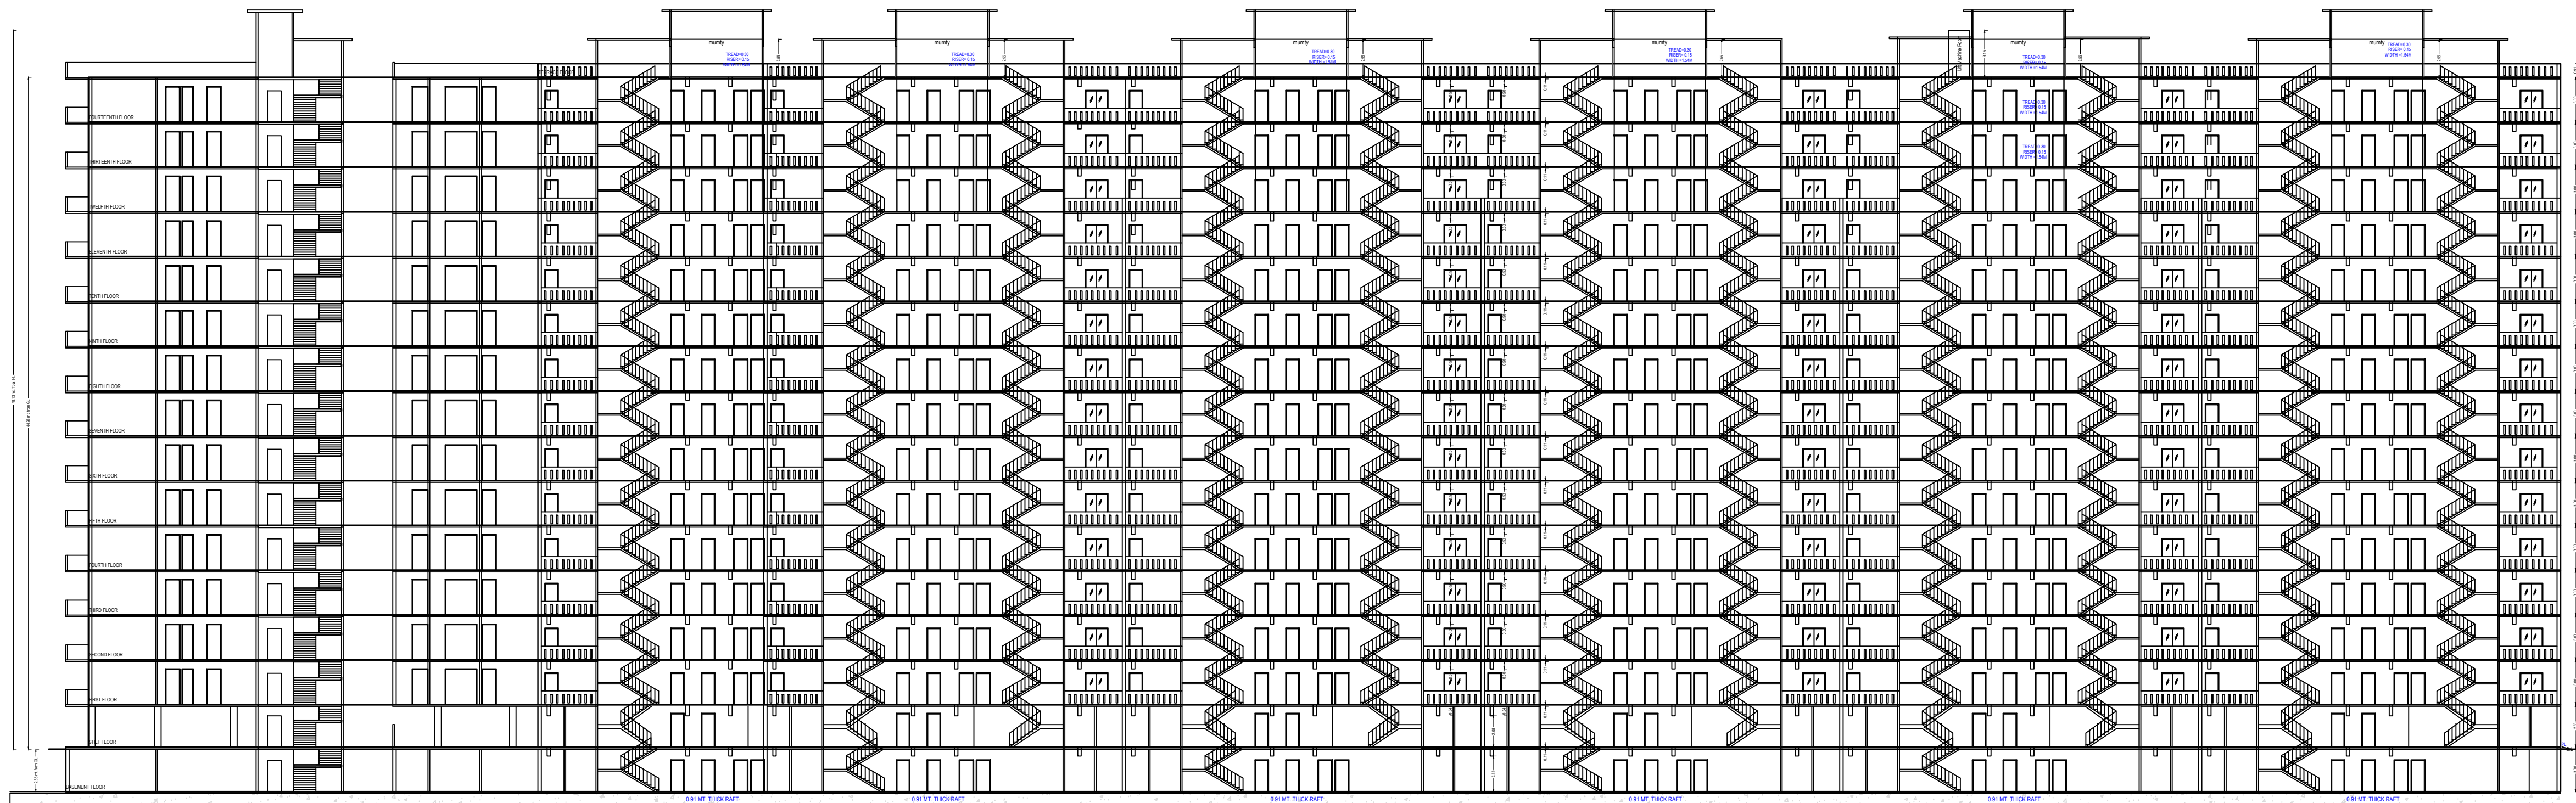

SECTION AT X-Y


SECTION AT X-Y

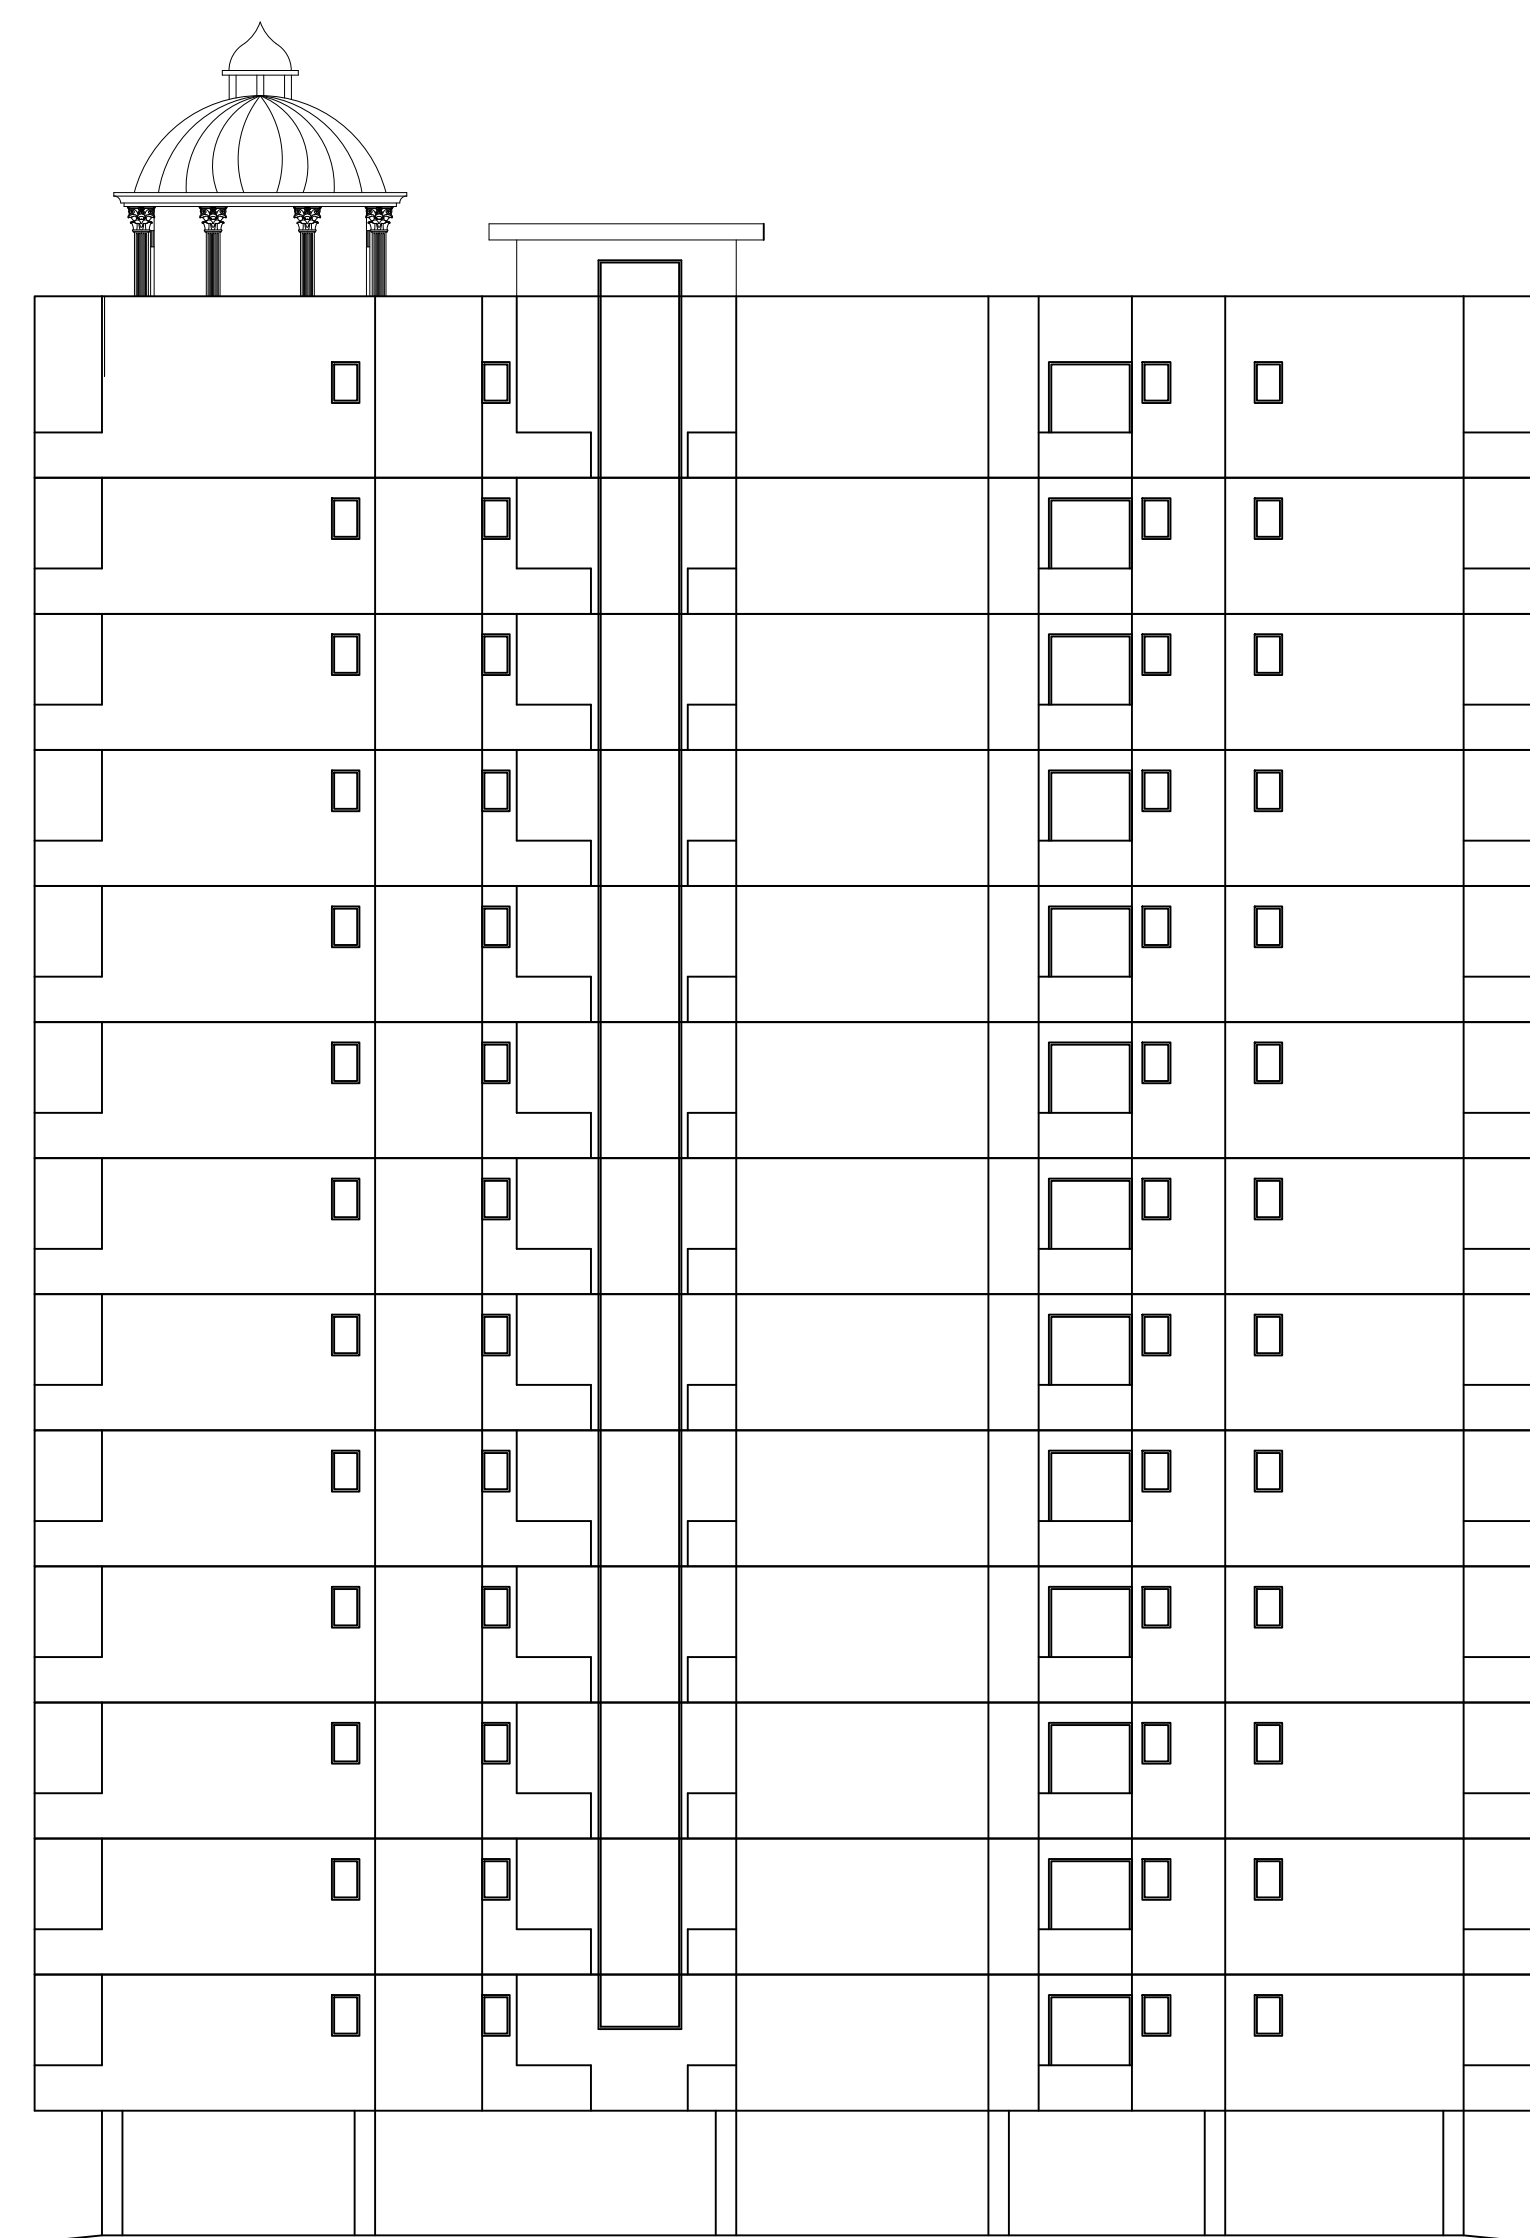


SIDE ELEVATION

OWNER'S NAME AND SIGNATURE TIRUPATI BUILDER AND DEVELOPERS - THOURIGH POWER OF ATORMY RAM SHANKAR SINGH, pappusingh829922@gmail.com, 8299225895 SANJEEV KUMAR AGRAWAL, pappusingh829922@gmail.com, 8299225895 SANJAY KUMAR AGRAWAL, pappusingh829922@gmail.com, 8299225895 SHASHI KUMAR SINGH, pappu 8299225895 PRIYANKA SINGH, pappusingh829922@gmail.com, 8299225895 VINAY KUMAR SINGH, pappusingh829922@gmail.com, 8299225895 VISHWAMBHAR PRASAD AGRAWAL, pappusingh829922@gmail.com, 8299225895		 INCHARGE 8299225895	
Signature Not Verified Digitally signed by Ram Shankar Singh Date: 01 May 2024 12:17 Designation: Architect		Varanasi Development Authority 	
		Signature Not Verified Digitally signed by Date: 01 May 2024 12:17 Designation: Architect	
Building Plan Application Number VDA/BP/23-24/0164			
Sanctioned On 01 May 2024			
Valid Till 02 May 2029			
Approved By PULKIT GARG (Vice Chairman)			
Examined By RAM CHANDRA (Junior engineer) DEVESH RAM GUPTA (Assistant Engineer) PRABHAT KUMAR (Executive Engineer/ Town Planner) PRABHAT KUMAR (Chief Town Planner) VED PRAKASH MISHRA (Secretary) PULKIT GARG (Vice Chairman)			

Note: - 1) This drawing is prepared as per the current prevailing Building Bye Laws.
2) If Map sanctioned is used for purpose anything other than stated in application will lead to rejection of Map.

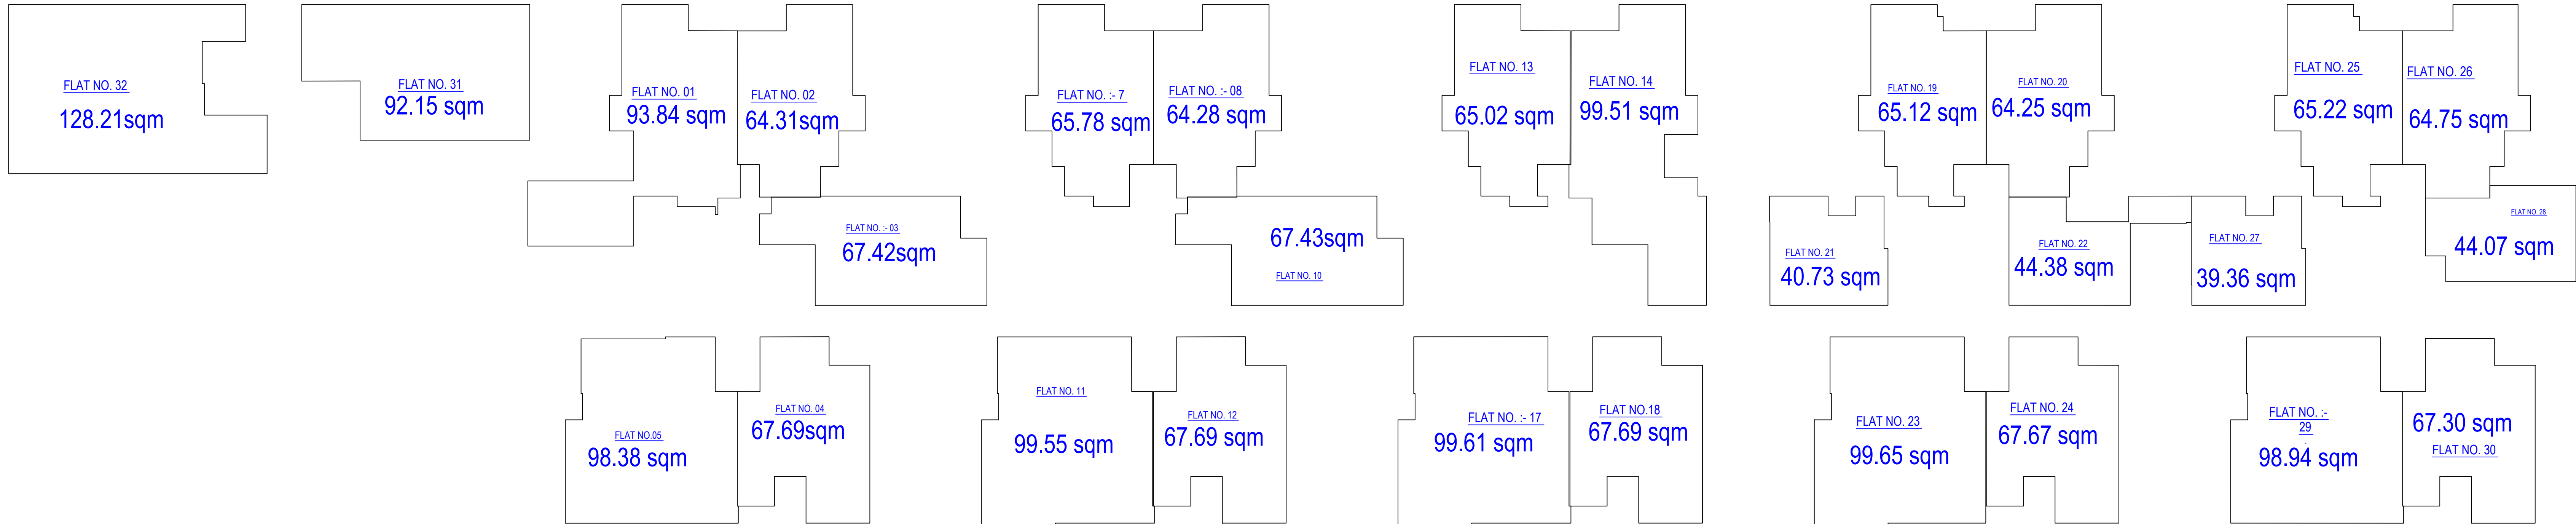



UNIT AREA DETAILS

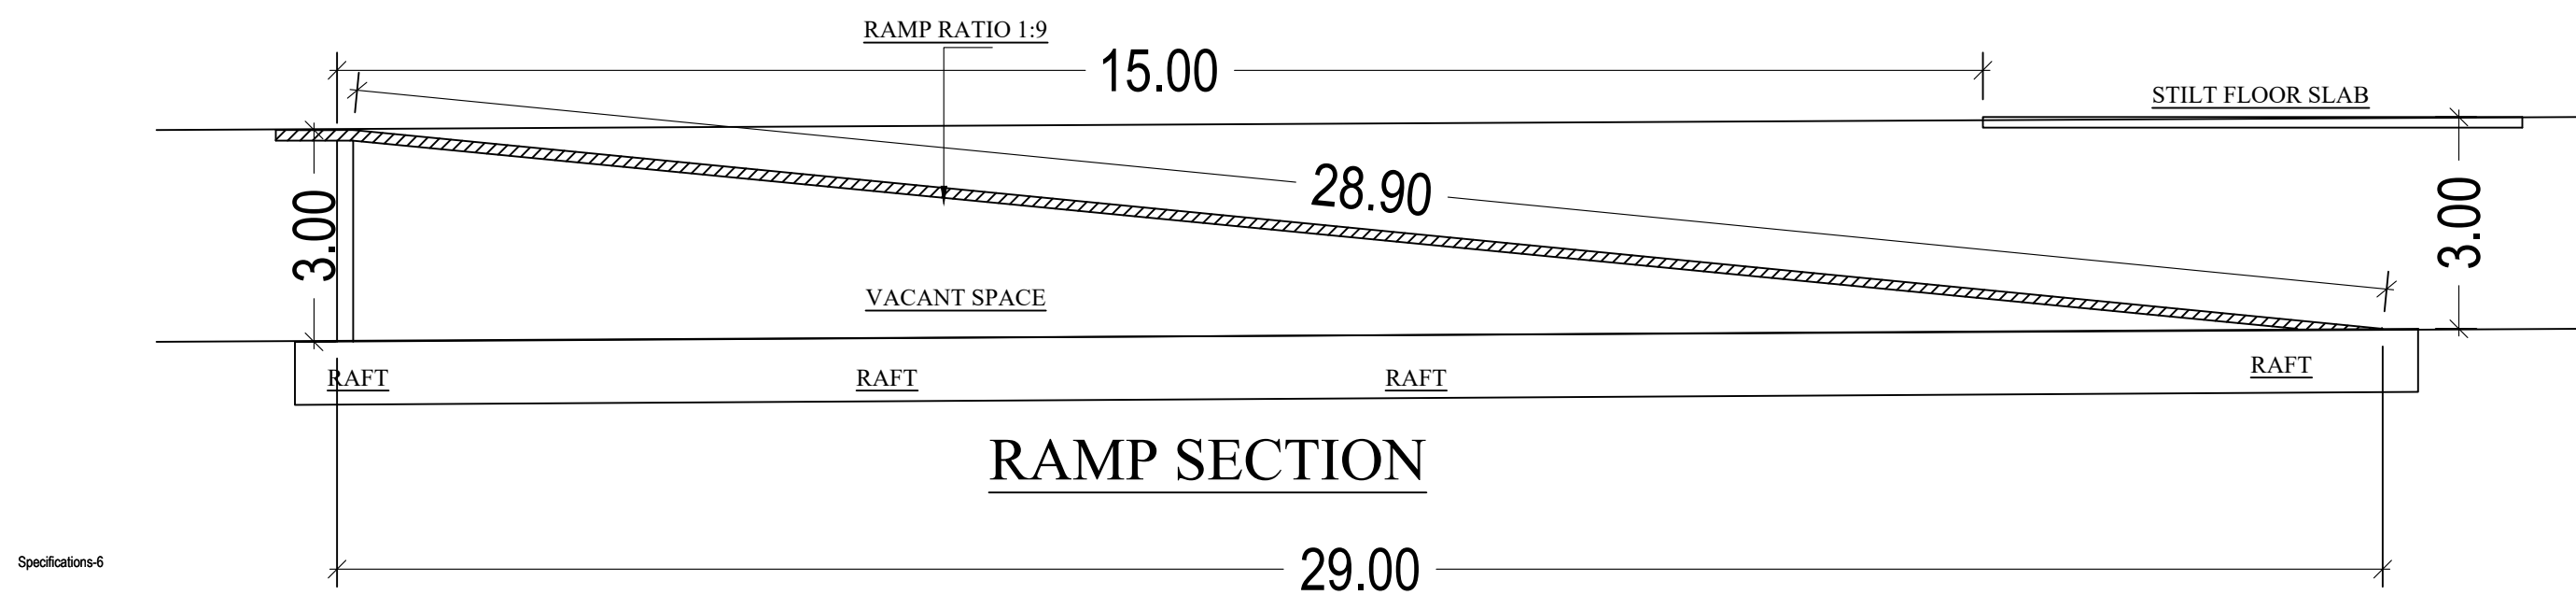

Note: - 1) This drawing is prepared as per the current prevailing Building Bye Laws.
2) If Map sanctioned is used for purpose anything other than stated in application will lead to rejection of Map.

Total Plot Area: -	12129.36	Total FAR Area: -	37836.01
Total Coverage Area: -	3874.73	Total BUA Area: -	53779.52

OWNER'S NAME AND SIGNATURE TIRUPATI BUILDER AND DEVELOPERS - THOURIGH POWER OF ATORNY RAM SHANKAR SINGH, pappusingh829922@gmail.com, 8299225895 SANJEEV KUMAR AGRAWAL, pappusingh829922@gmail.com, 8299225895 SANJAY KUMAR AGRAWAL, pappusingh829922@gmail.com, 8299225895 SHASHI KUMAR SINGH, pappusingh829922@gmail.com, 8299225895 VINAY KUMAR SINGH, pappusingh829922@gmail.com, 8299225895 PRIYANKA SINGH, pappusingh829922@gmail.com, 8299225895 PANKAJ KUMAR SINGH, pappusingh829922@gmail.com, 8299225895 Signature Not Verified Date: 03 May 2024 11:17 Designation: Architect Varanasi Development Authority INSEER 8299225895	
Building Plan Application Number VDA/BP/23-24/0164 Sanctioned On 01 May 2024 Valid Till 02 May 2029 Approved By PULKIT GARG (Vice Chairman) Examined By RAM CHANDRA (Junior engineer) DEVESH RAM GUPTA (Assistant Engineer) PRABHAT KUMAR (Executive Engineer/ Town Planner) PRABHAT KUMAR (Chief Town Planner) VED PRAKASH MISHRA (Secretary) PULKIT GARG (Vice Chairman)	

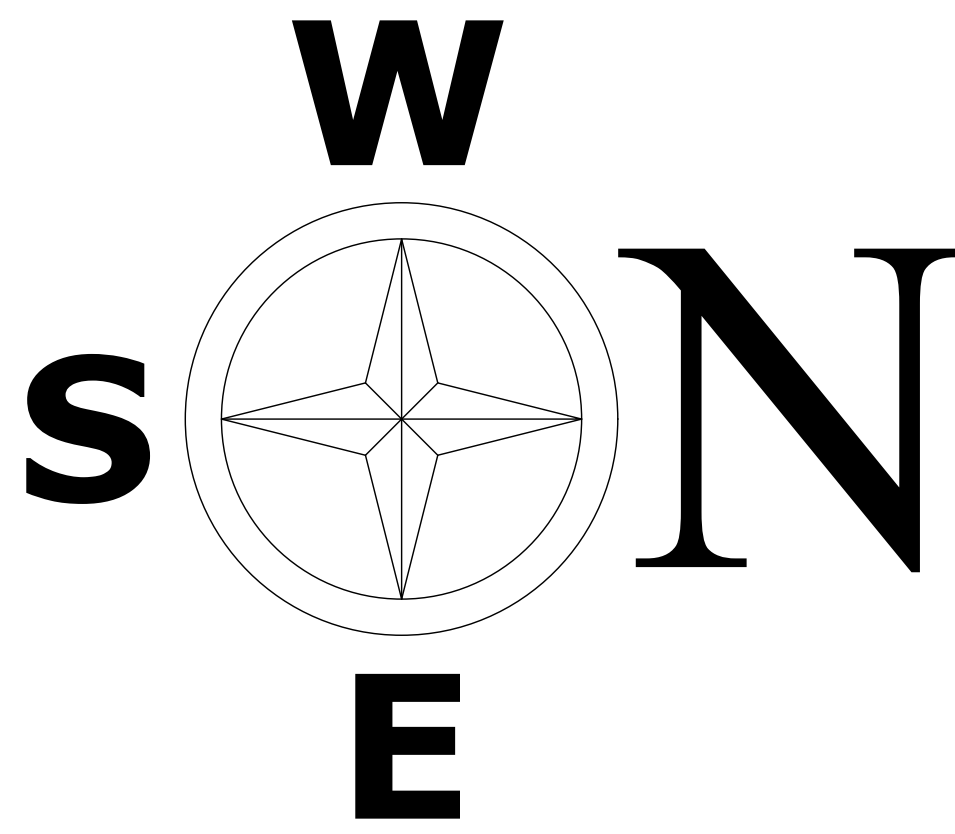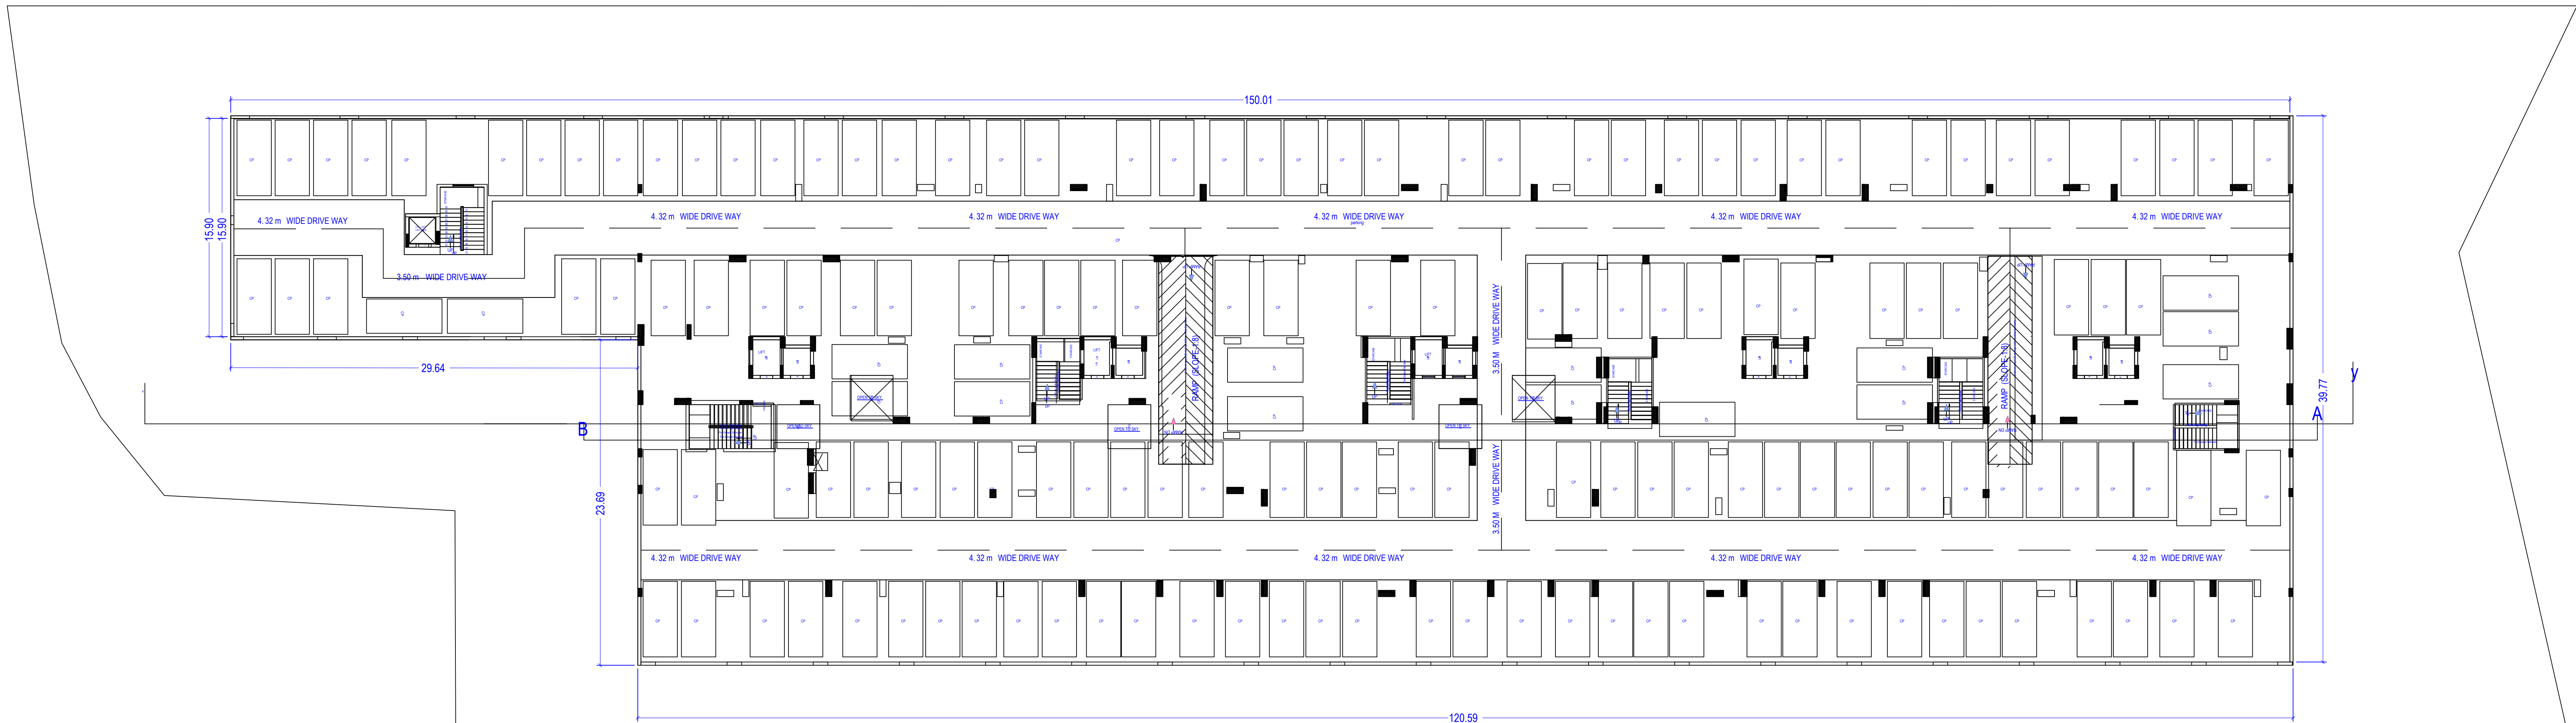


BASEMENT PLAN

Note: - 1) This drawing is prepared as per the current prevailing Building Bye Laws.
2) If Map sanctioned is used for purpose anything other than stated in application will lead to rejection of Map.

ISO_A0_(841.00_x_1189.00_MM)


Total Plot Area: -	12129.36	Total FAR Area: -	37836.01
Total Coverage Area: -	3874.73	Total BUA Area: -	53779.52

OWNERS NAME AND SIGNATURE TIRUPATI BUILDER AND DEVELOPERS - THOURIGH POWER OF ATORNY RAM SHANKAR SINGH, pappusingh829922@gmail.com, 8299225895 SANJEEV KUMAR AGRAWAL, pappusingh829922@gmail.com, 8299225895 SANJAY KUMAR AGRAWAL, pappusingh829922@gmail.com, 8299225895 SHASHI KUMAR SINGH, pappusingh829922@gmail.com, 8299225895 VINAY KUMAR SINGH, pappusingh829922@gmail.com, 8299225895 PRIYANKA SINGH, pappusingh829922@gmail.com, 8299225895 POWER OF ATTORNEY-SRI RAM SHANKAR SINGH S/O SRI SARNATH SINGH, pappusingh829922@gmail.com, 8299225895	
Signature Not Verified Digitally signed by TIRUPATI BUILDER AND DEVELOPERS - THOURIGH POWER OF ATORNY RAM SHANKAR SINGH, DN: cn=TIRUPATI BUILDER AND DEVELOPERS - THOURIGH POWER OF ATORNY RAM SHANKAR SINGH, o=TIRUPATI BUILDER AND DEVELOPERS - THOURIGH POWER OF ATORNY RAM SHANKAR SINGH, ou=TIRUPATI BUILDER AND DEVELOPERS - THOURIGH POWER OF ATORNY RAM SHANKAR SINGH, email=pappusingh829922@gmail.com, c=IN	Varanasi Development Authority
Building Plan Application Number VDA/BP/23-24/0164	
Sanctioned On 01 May 2024	
Valid Till 02 May 2029	
Approved By PULKIT GARG (Vice Chairman)	
Examined By RAM CHANDRA (Junior engineer)	
DEVESH RAM GUPTA (Assistant Engineer)	
PRABHAT KUMAR (Executive Engineer/ Town Planner)	
PRABHAT KUMAR (Chief Town Planner)	
VED PRAKASH MISHRA (Secretary)	
PULKIT GARG (Vice Chairman)	

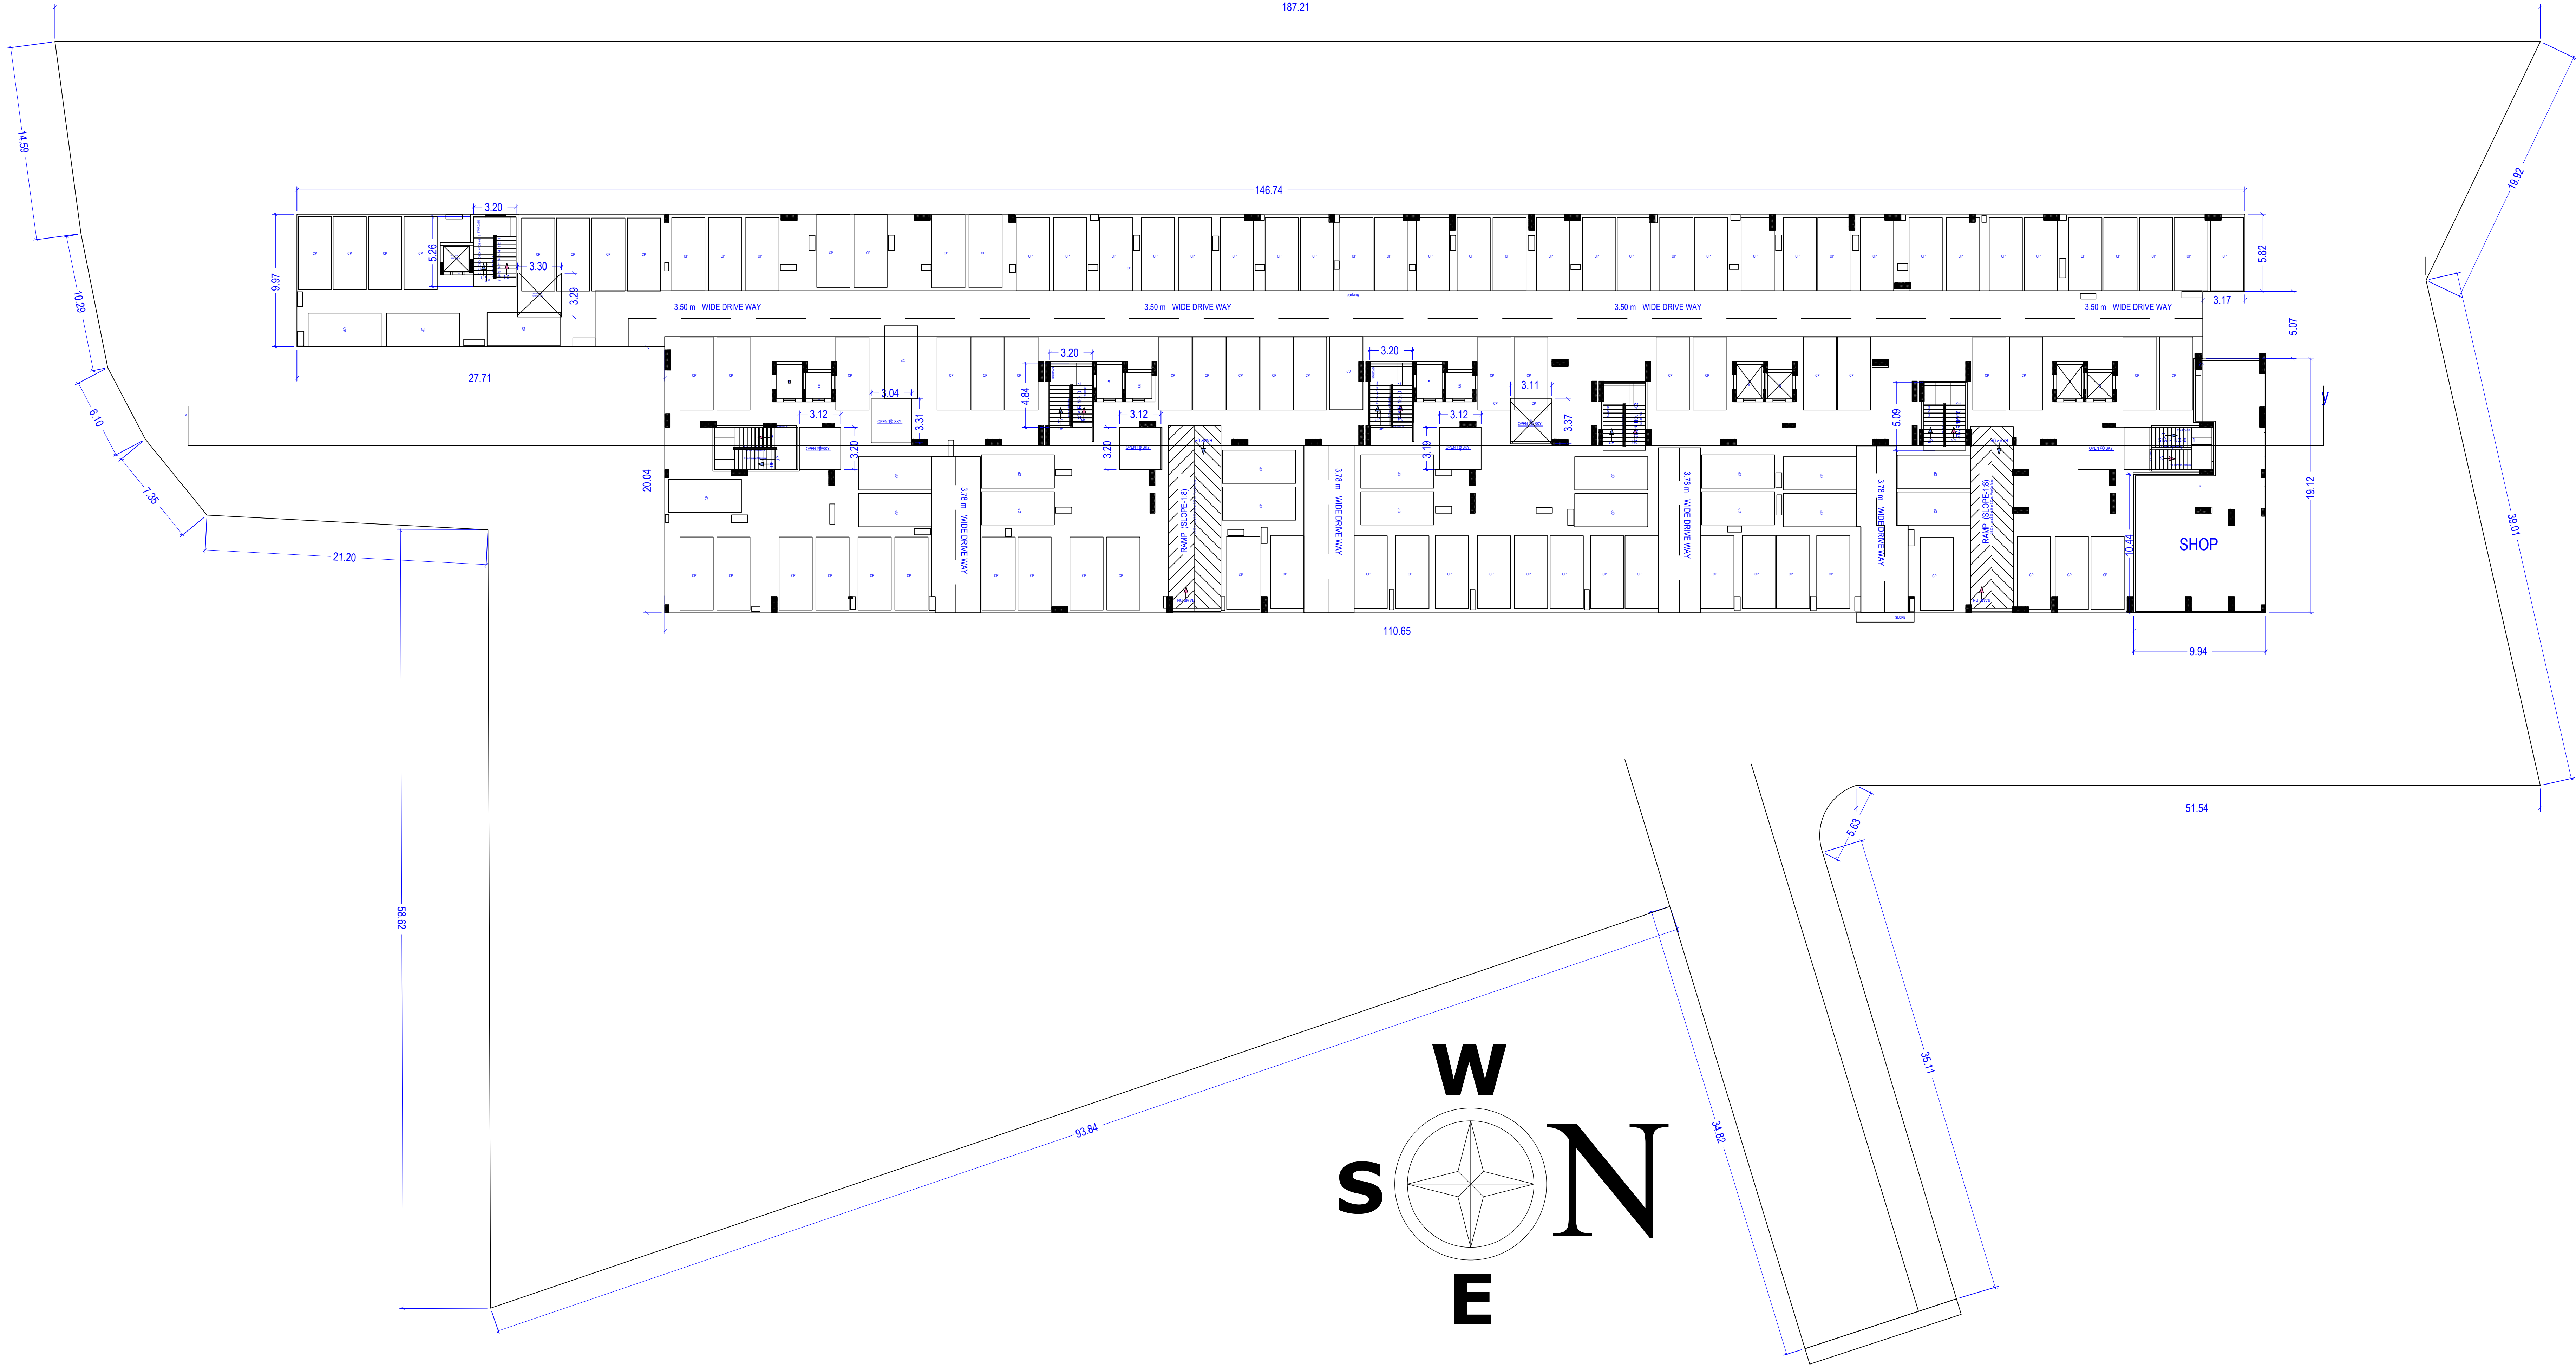



STILT FLOOR PLAN

Note: - 1) This drawing is prepared as per the current prevailing Building Bye Laws.
2) If Map sanctioned is used for purpose anything other than stated in application will lead to rejection of Map.

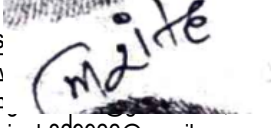OWNERS NAME AND SIGNATURE TIRUPATI BUILDER AND DEVELOPERS - THOURIGH POWER OF ATORNY RAM SHANKAR SINGH, pappusingh829922@gmail.com, 8299225895 SANJEEV KUMAR AGRAWAL, pappusingh829922@gmail.com, 8299225895 SANJAY KUMAR AGRAWAL, pappusingh829922@gmail.com, 8299225895 SHASHI KUMAR SINGH, pappusingh829922@gmail.com, 8299225895 VINAY KUMAR SINGH, pappusingh829922@gmail.com, 8299225895 PRIYANKA SINGH, pappusingh829922@gmail.com, 8299225895 POWER OF ATTORNEY:-SRI RAM SHANKAR SINGH, pappusingh829922@gmail.com, 8299225895		 INCHARGE 8299225895
Signature Not Verified Digitally signed by Ram Shankar Singh, DN: cn=Ram Shankar Singh, o=Tirupati Builder & Developers, email=pappusingh829922@gmail.com, c=IN, Date: 03 May 2024 12:17:17, Reason: I am the signatory		
		Varanasi Development Authority 
Building Plan Application Number VDA/BP/23-24/0164		Sanctioned On 01 May 2024
Valid Till 02 May 2029		Approved By PULKIT GARG (Vice Chairman)
Examined By RAM CHANDRA (Junior engineer)		DEVESH RAM GUPTA (Assistant Engineer)
PRABHAT KUMAR (Executive Engineer/ Town Planner)		PRABHAT KUMAR (Chief Town Planner)
VED PRAKASH MISHRA (Secretary)		PULKIT GARG (Vice Chairman)



Total Plot Area: - 12129.36	Total FAR Area: - 37836.01
Total Coverage Area: - 3874.73	Total BUA Area: - 53779.52

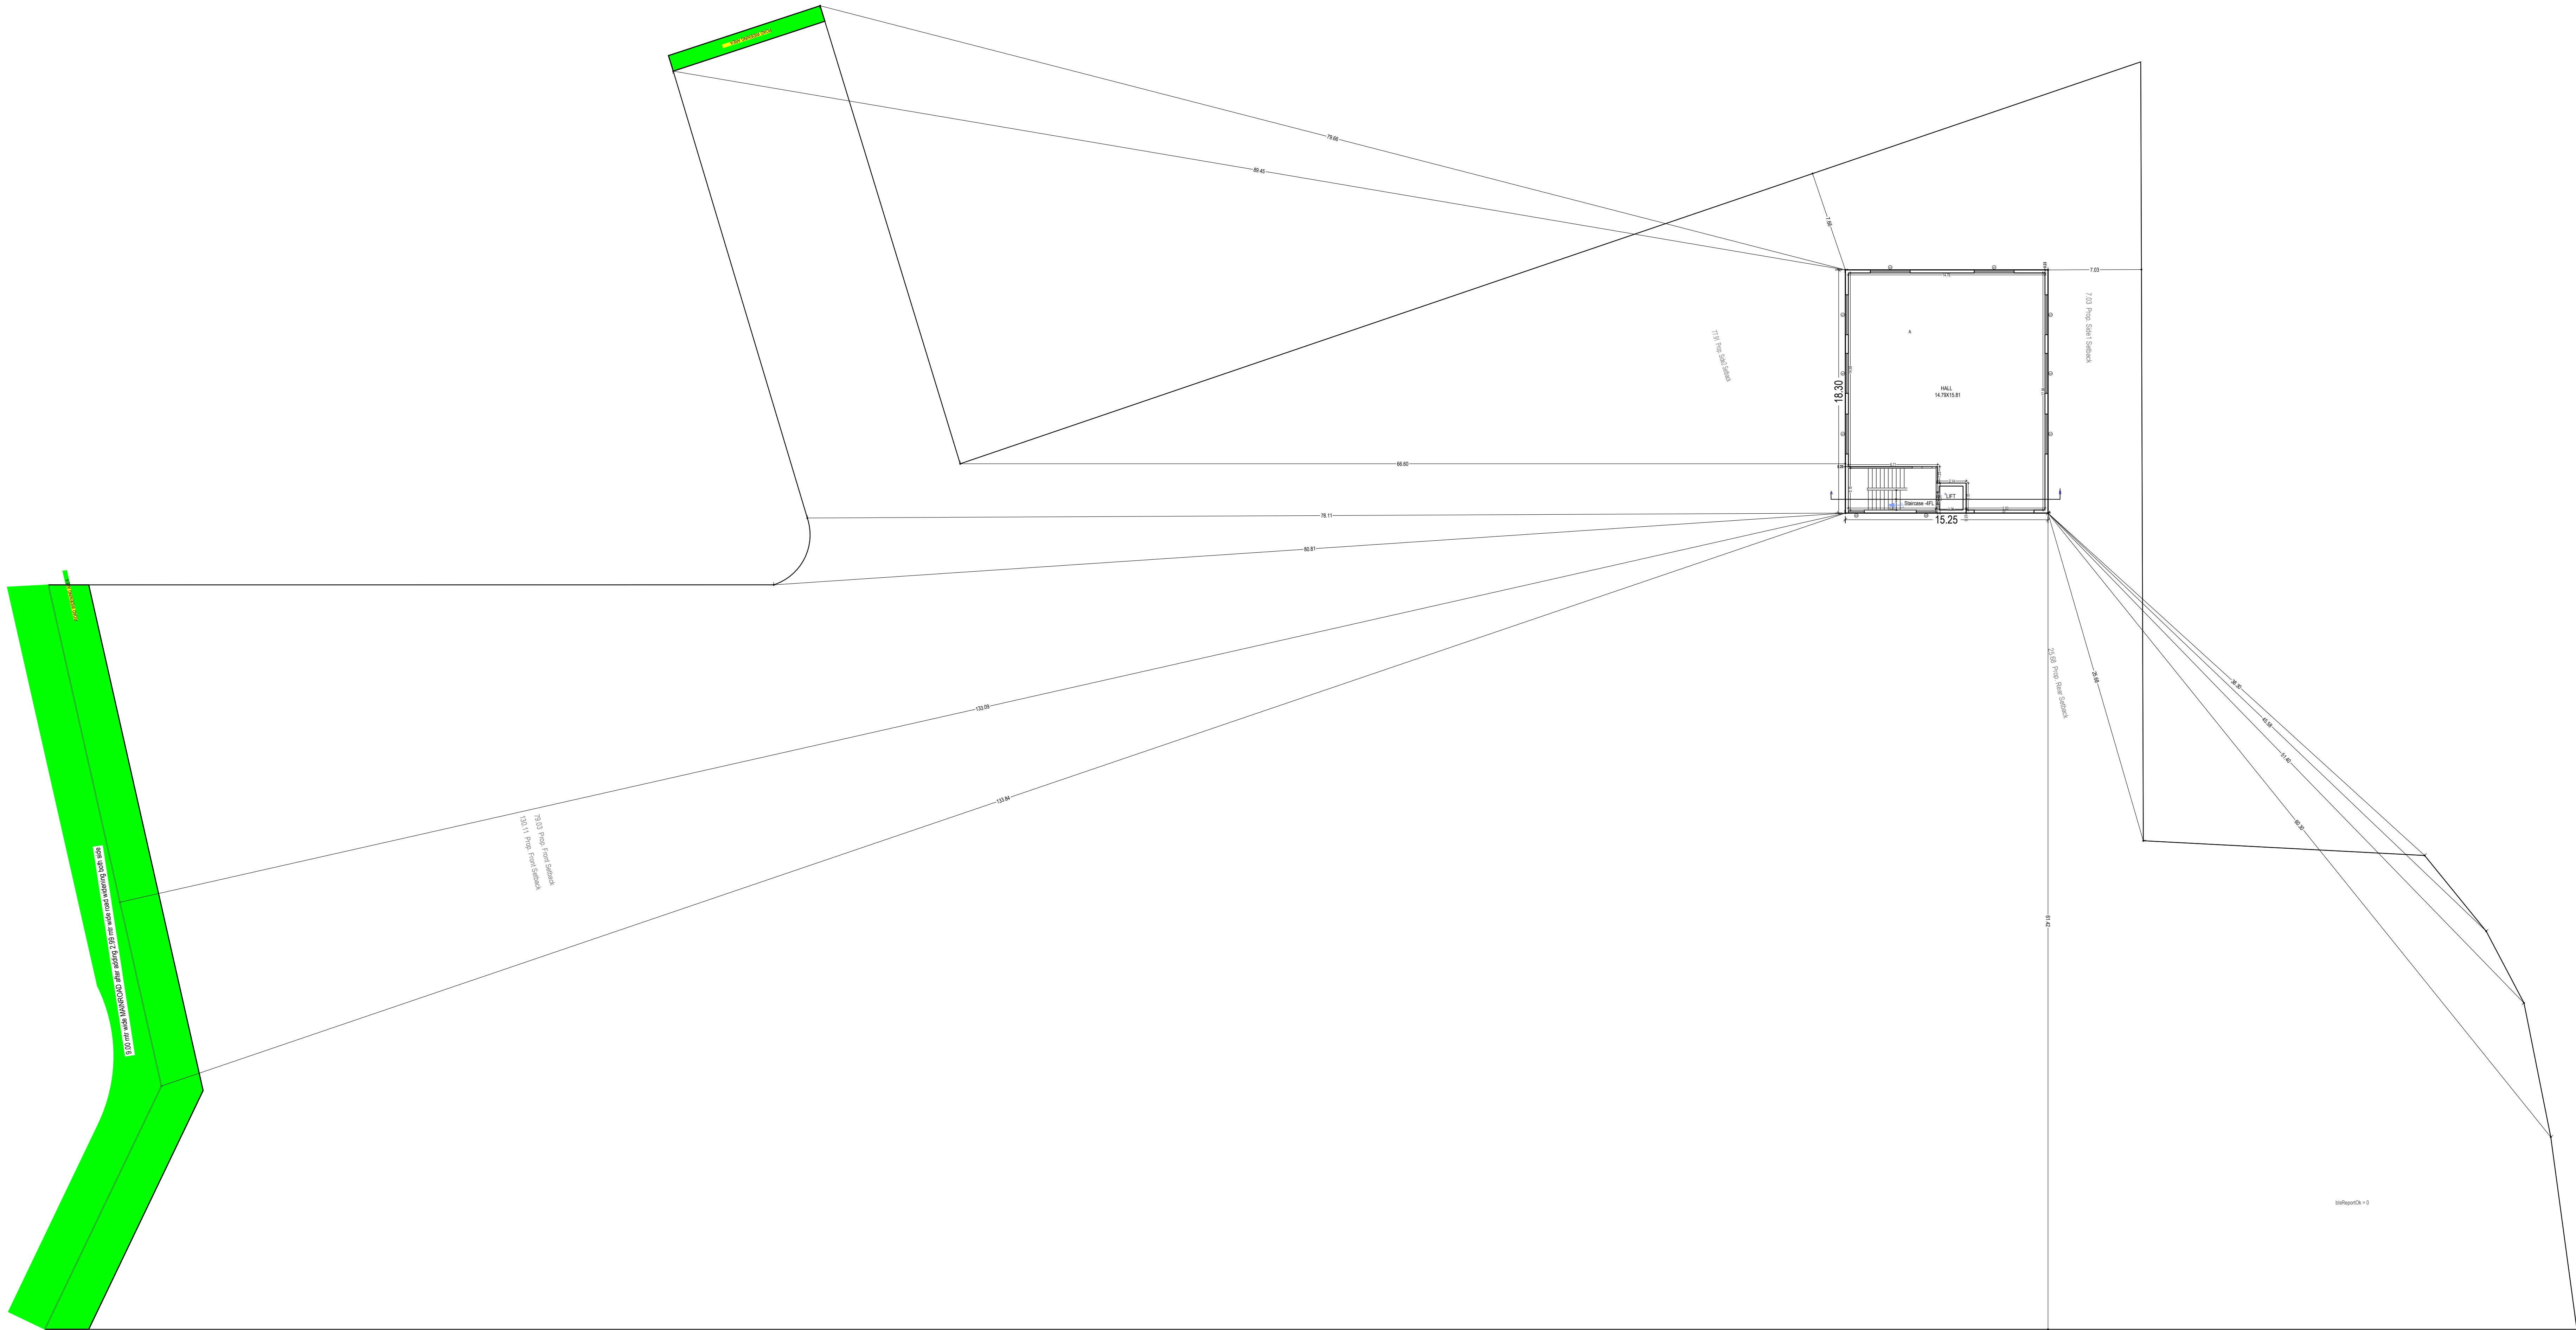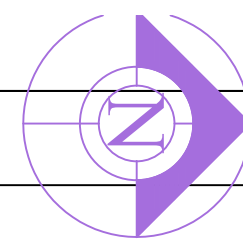

GROUND FLOOR PLAN
(Proposed)
(SCALE: 1:100)

UnitBUA Table for Building -B (01)															
Floor	Name	UnitBUA Type	Net UnitBUA Area	Gross UnitBUA Area	Deductions From Gross UnitBUA Area in Sq.mt.			UnitBUA Area	Deductions (Area in Sq.mt.)			Carpet Area	No. of Unit		
GROUND FLOOR PLAN	A	Public Utility Area	279.08	279.08				3.24	275.84	1.04	6.14	8.05	260.61	01	
			Total:	279.08	279.08				3.24	275.84	1.04	6.14	8.05	260.61	01
			Typical Floor = 1												
	Total per Floor:		279.08	279.08				3.24	275.84	1.04	6.14	8.05	260.61	01	
FIRST FLOOR PLAN	B	Public Utility Area	279.08	279.08				3.24	275.84	0.00	6.21	9.02	260.61	01	
			Total:	279.08	279.08				3.24	275.84	0.00	6.21	9.02	260.61	01
			Typical Floor = 1												
	Total per Floor:		279.08	279.08				3.24	275.84	0.00	6.21	9.02	260.61	01	
SECOND FLOOR PLAN	D	Public Utility Area	279.08	279.08				3.24	275.84	0.00	6.55	8.67	260.62	01	
			Total:	279.08	279.08				3.24	275.84	0.00	6.55	8.67	260.62	01
			Typical Floor = 1												
	Total per Floor:		279.08	279.08				3.24	275.84	0.00	6.55	8.67	260.62	01	
Total	-	-	837.24	837.24				9.72	827.52	1.04	18.91	25.74	781.84	03	

Floor Name	Deductions (Area in Sq.mt.)				Proposed FAR Area (Sq.mt.)	Total FAR Area (Sq.mt.)	No. of Unit
	Mummy	Lift	Lift Machine	Assembly			
Ground Floor	279.08	0.00	0.00	0.00	279.08	279.08	01
First Floor	279.08	0.00	3.24	0.00	275.84	275.84	01
Second Floor	279.08	0.00	3.24	0.00	275.84	275.84	01
Terrace Floor	28.62	24.01	0.00	4.60	0.00	0.00	00
Total	865.84	24.01	6.48	4.60	830.74	830.74	03
Total Number of Same Buildings:	1						
Total:	865.84	24.01	6.48	4.60	830.74	830.74	03

Staircase Checks (Table 8a-1)

Floor Name	Staircase Name	Fight Width	Tread Width	Riser Height	Railing Ht.
GROUND FLOOR PLAN	Staircase -4FL	1.50	0.300	0.132	1.00
FIRST FLOOR PLAN	STAIRCASE	1.50	0.300	0.150	1.00
SECOND FLOOR PLAN	STAIRCASE	1.50	0.300	0.150	1.00
TERRACE FLOOR PLAN	STAIRCASE	1.50	0.300	0.000	1.00

SCHEDULE OF WINDOW/VENTILATION:

BUILDING NAME	NAME	LENGTH	HEIGHT	NOS
B (01)	w2	1.20	1.20	01
B (01)	w2	1.50	1.20	01
B (01)	w1	3.00	1.20	25
B (01)	w1	4.50	1.20	01

SCHEDULE OF DOOR:



BUILDING NAME	NAME	LENGTH	HEIGHT	NOS
B (01)	D	1.50	2.10	03
B (01)	D1	4.50	2.10	01

Note: - 1) This drawing is prepared as per the current prevailing Building Bye Laws.
2) If Map sanctioned is used for purpose anything other than stated in application will lead to rejection of Map.


ISO_A0_(841.00_x_1189.00_MM)

Total Plot Area: -	12129.36	Total FAR Area: -	37836.01
Total Coverage Area: -	3874.73	Total BUA Area: -	53779.52


OWNER'S NAME AND SIGNATURE	
TRIPATI BUILDER AND DEVELOPERS - THOURGH POWER OF ATORNY RAM SHANKAR SINGH, pappusingh829922@gmail.com, 8299225895 SANJEEV KUMAR AGRAWAL, pappusingh829922@gmail.com, 8299225895 SANJAY KUMAR AGRAWAL, pappusingh829922@gmail.com, 8299225895 SHASHI KUMAR SINGH, pappusingh829922@gmail.com, 8299225895 PRIYANKA SINGH, pappusingh829922@gmail.com, 8299225895 VISHAMA SINGH, pappusingh829922@gmail.com, 8299225895 PANKAJ KUMAR SINGH, pappusingh829922@gmail.com, 8299225895	
Signature Not Verified Date: 03 May 2024 Designation: Architect	INSEER 8299225895
	Varanasi Development Authority
Signature Not Verified Date: 03 May 2024 Designation: Architect	
Building Plan Application Number VDA/BP/23-24/0164	
Sanctioned On 01 May 2024	
Valid Till 02 May 2029	
Approved By PULKIT GARG (Vice Chairman)	
Examined By RAM CHANDRA (Junior engineer)	
DEVESH RAM GUPTA (Assistant Engineer)	
PRABHAT KUMAR (Executive Engineer/ Town Planner)	
PRABHAT KUMAR (Chief Town Planner)	
VED PRAKASH MISHRA (Secretary)	
PULKIT GARG (Vice Chairman)	

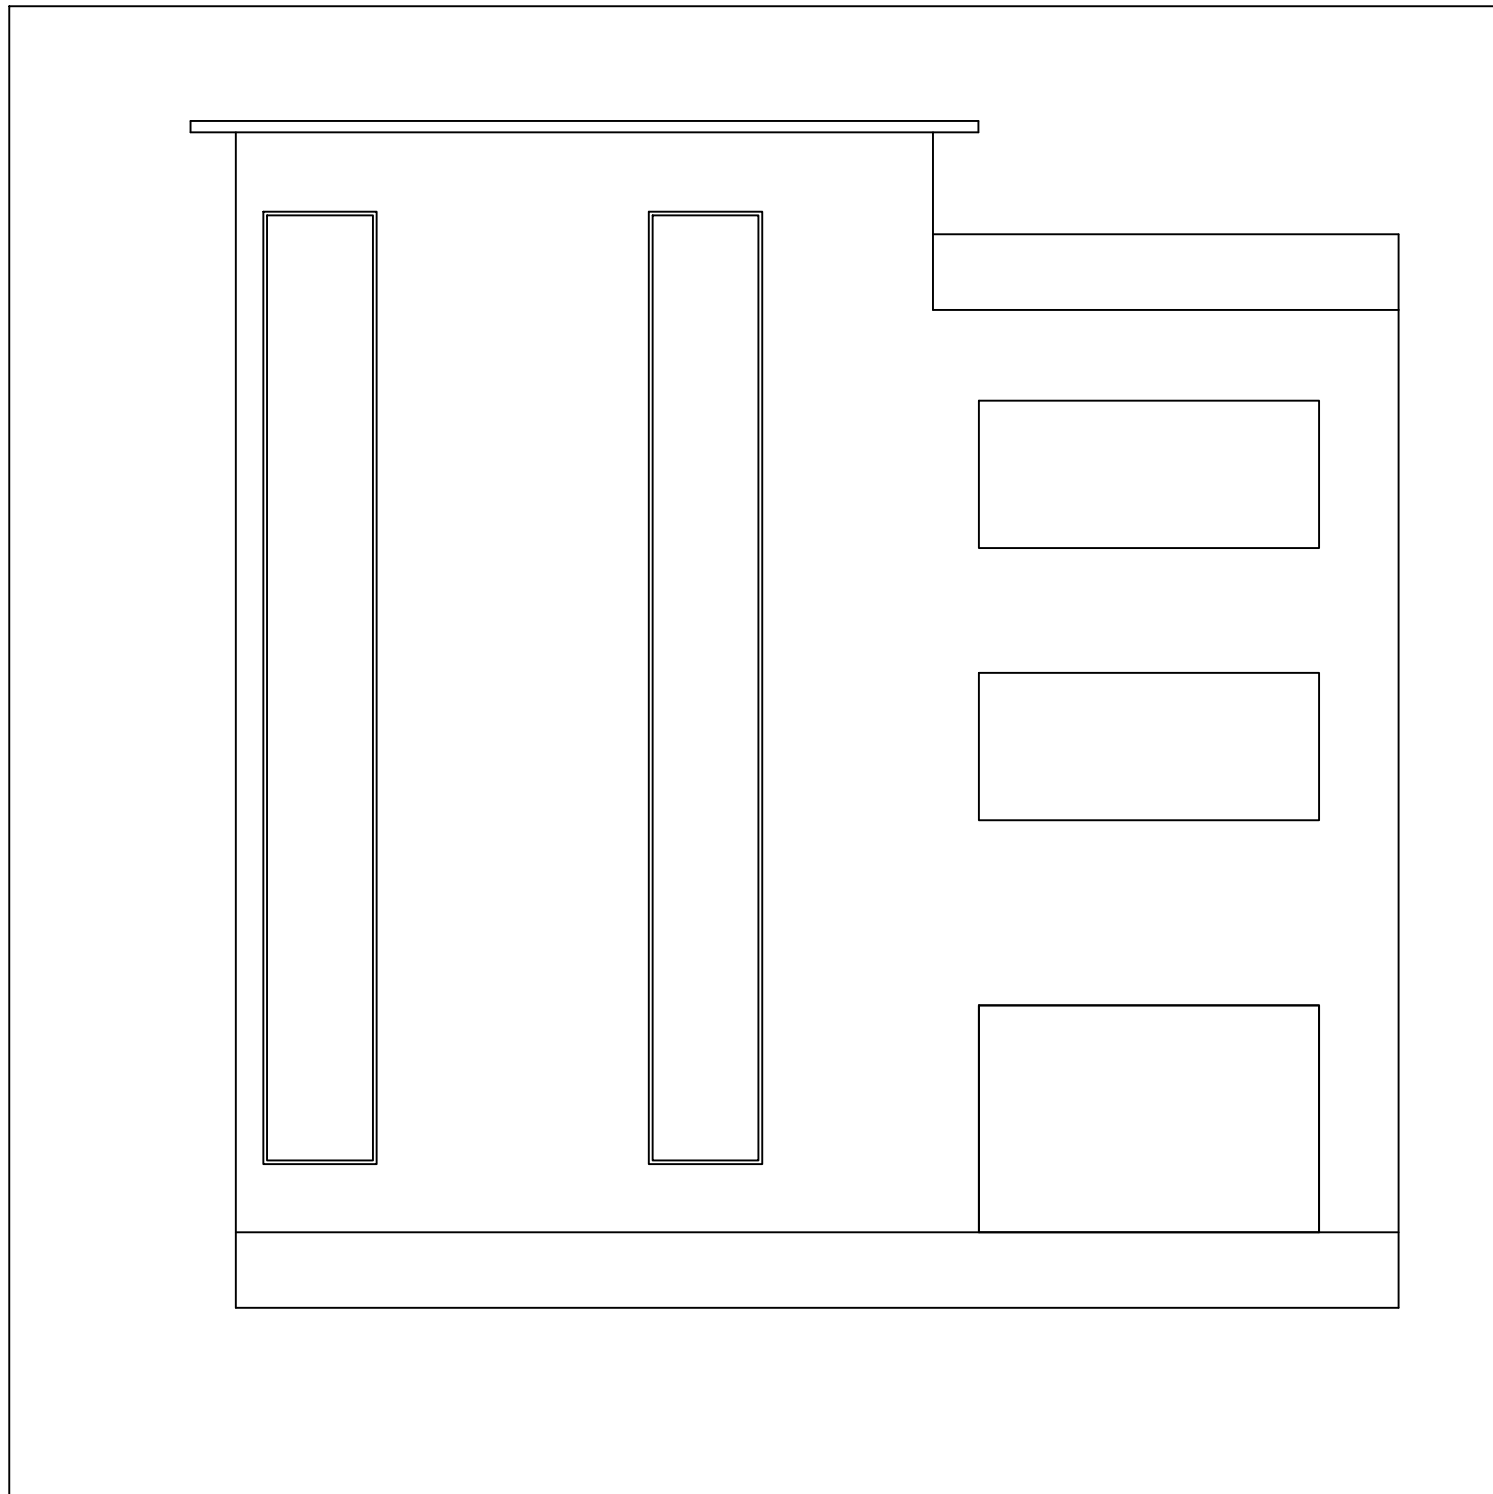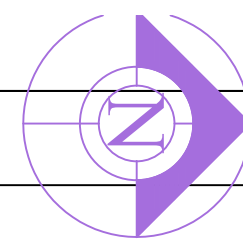


ELEVATION

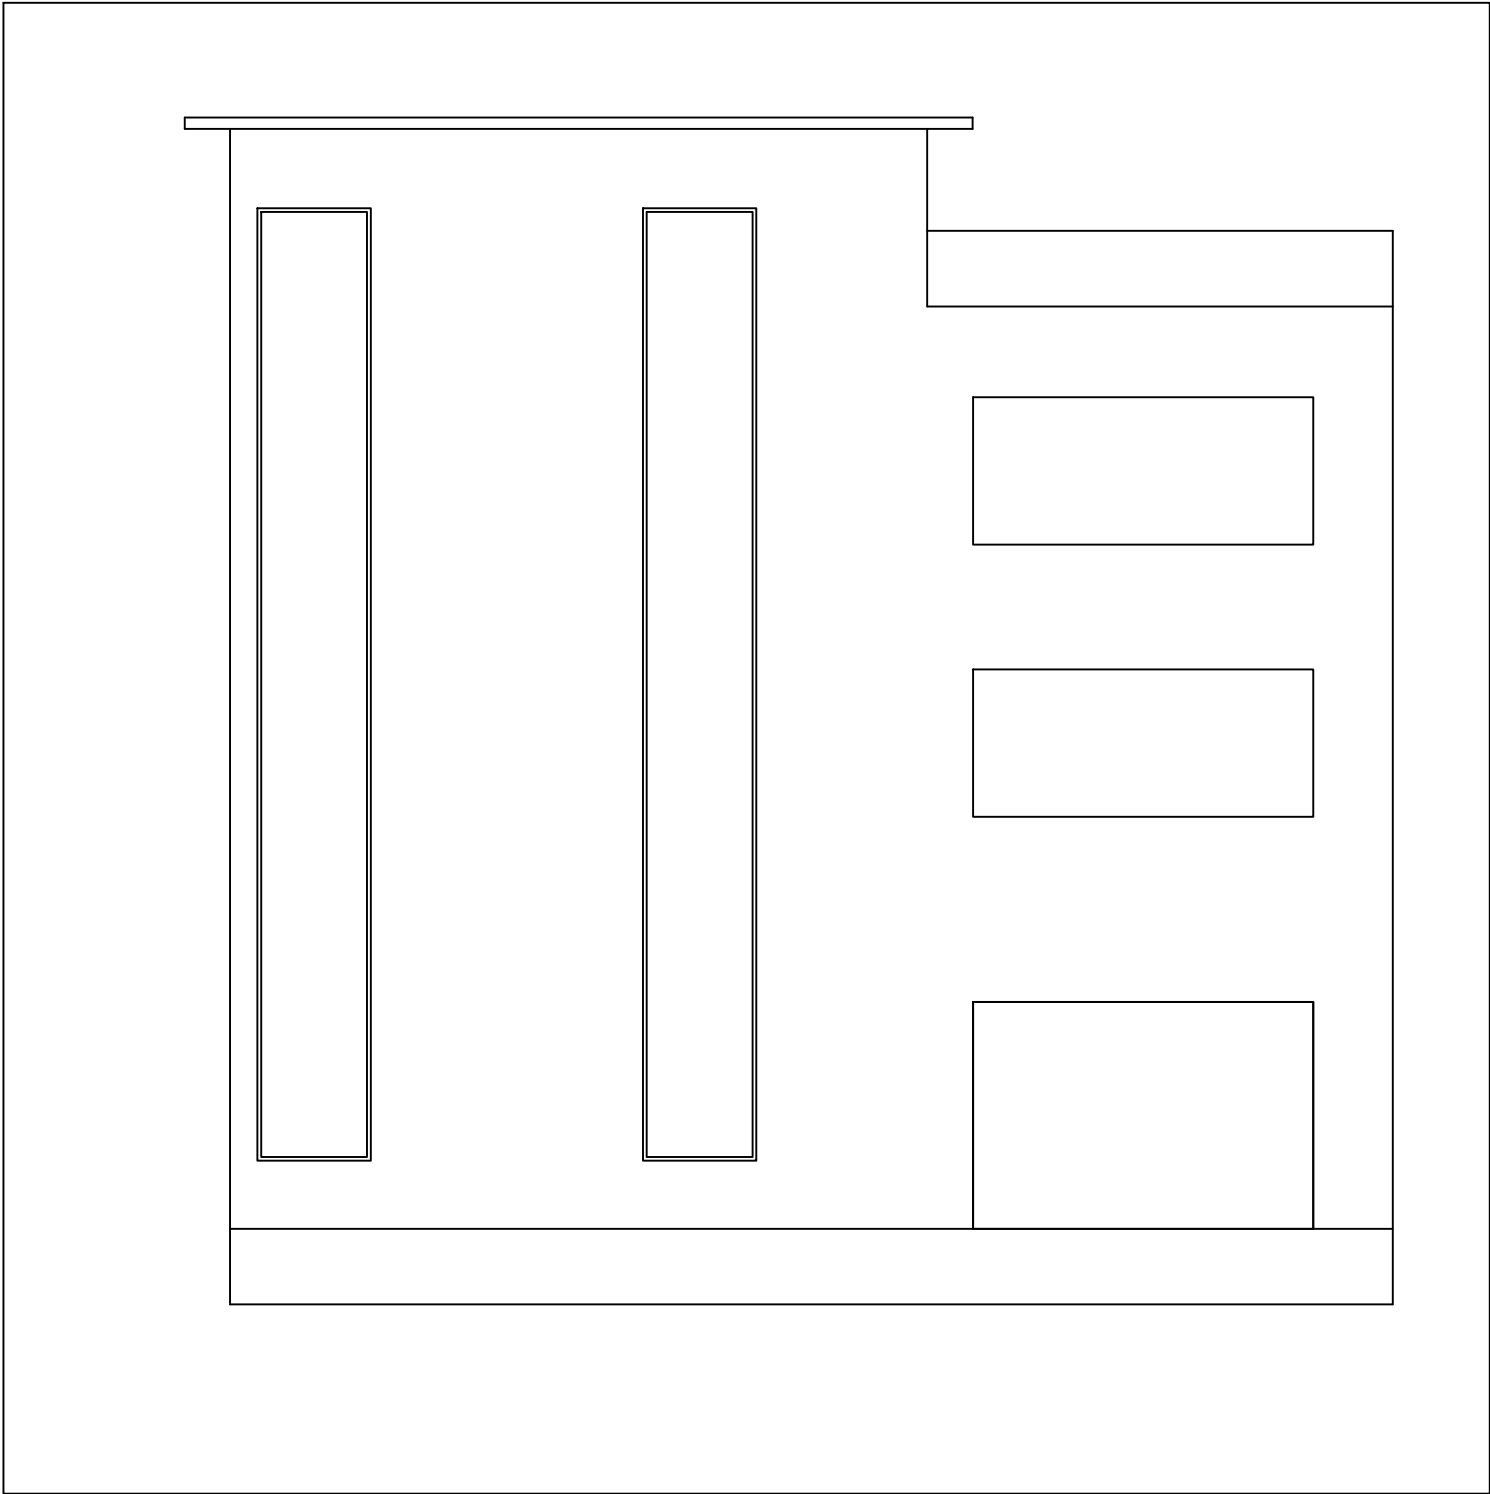


ELEVATION

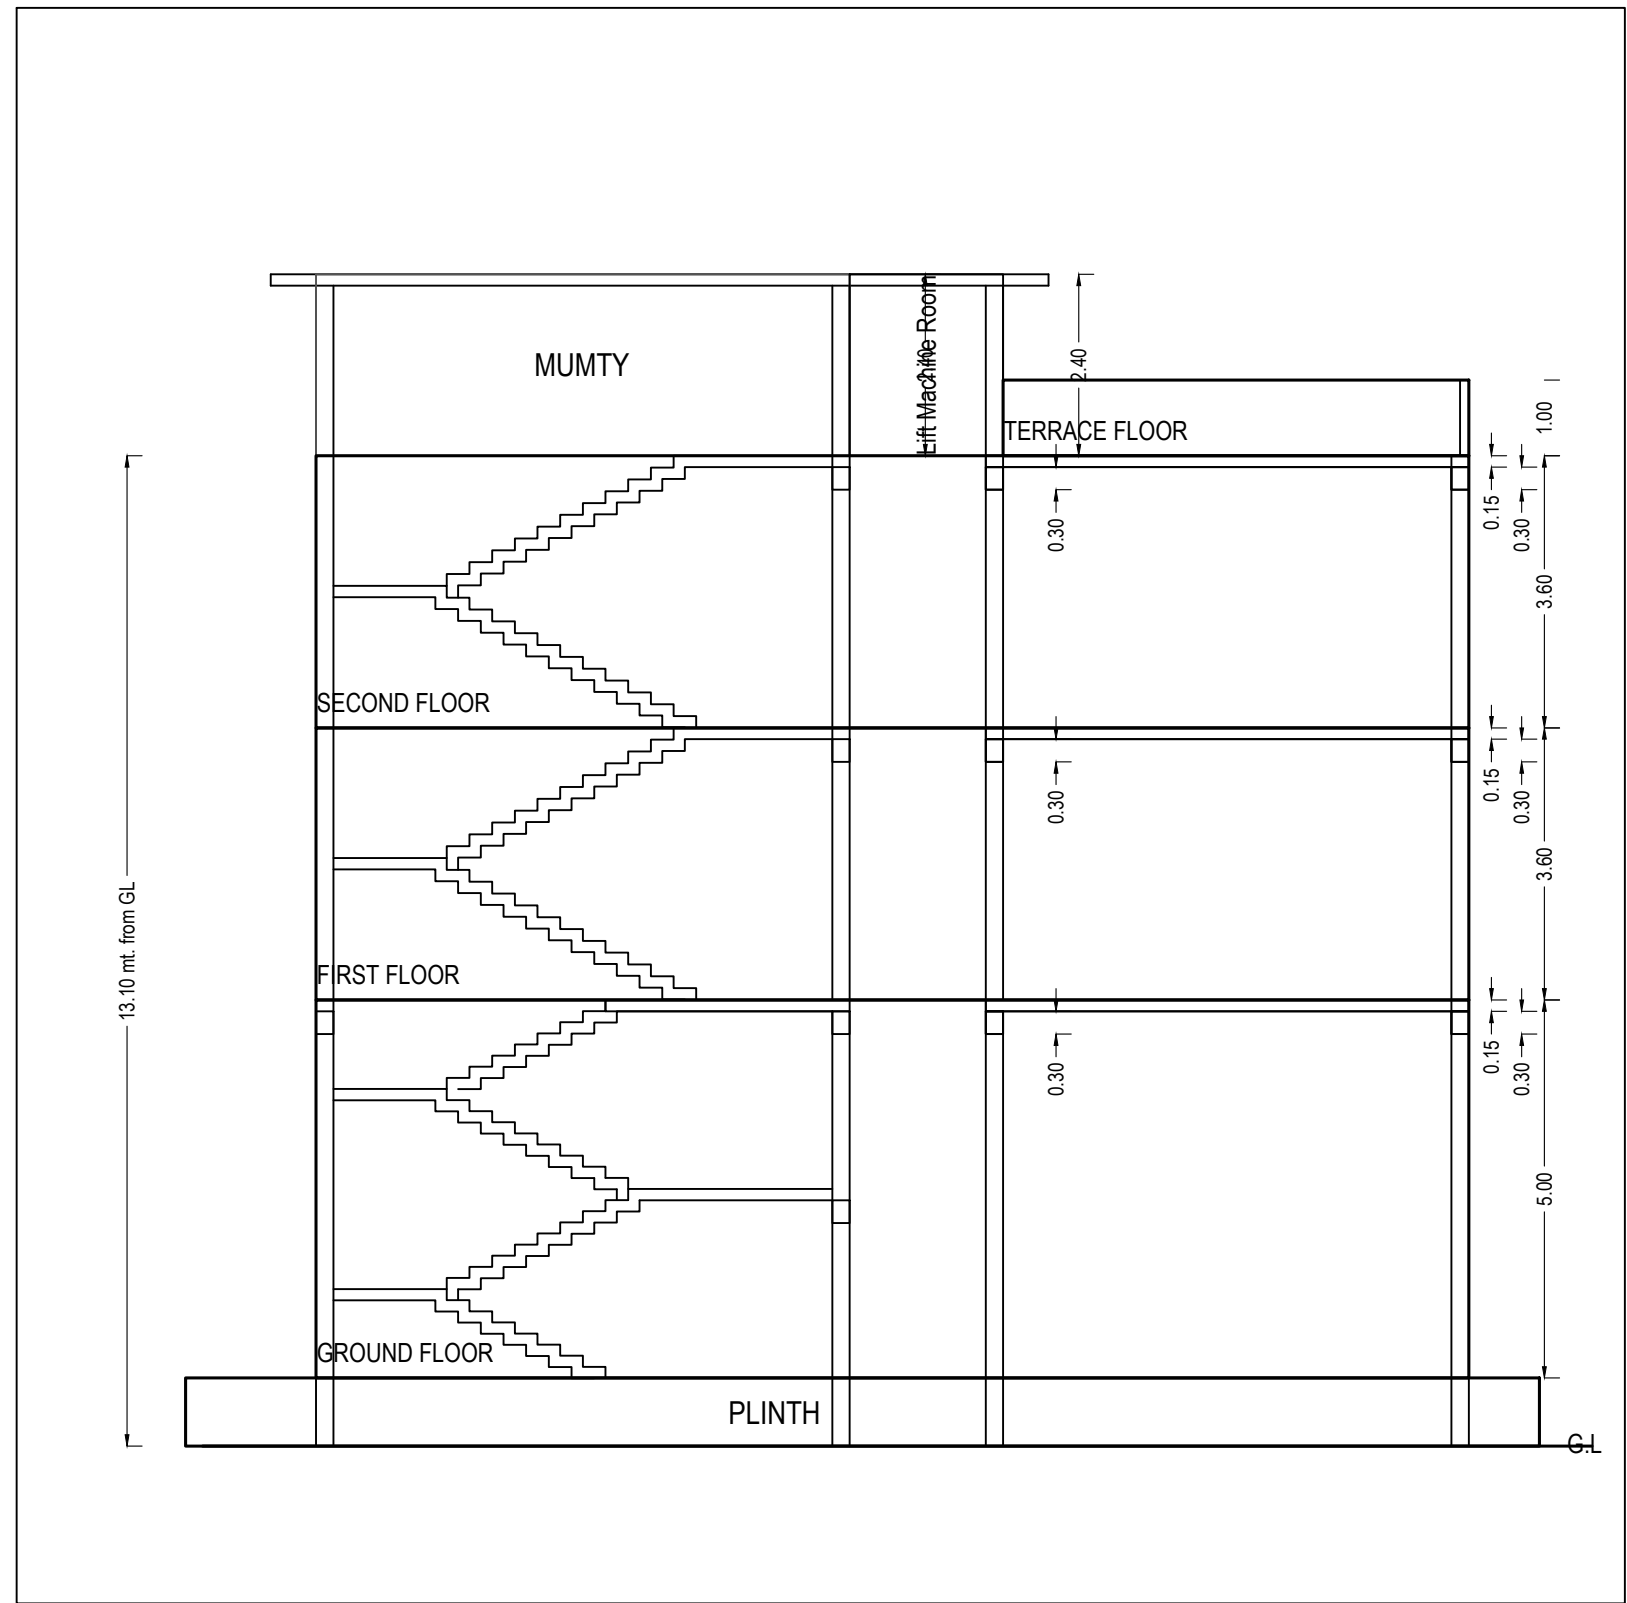


SECTION

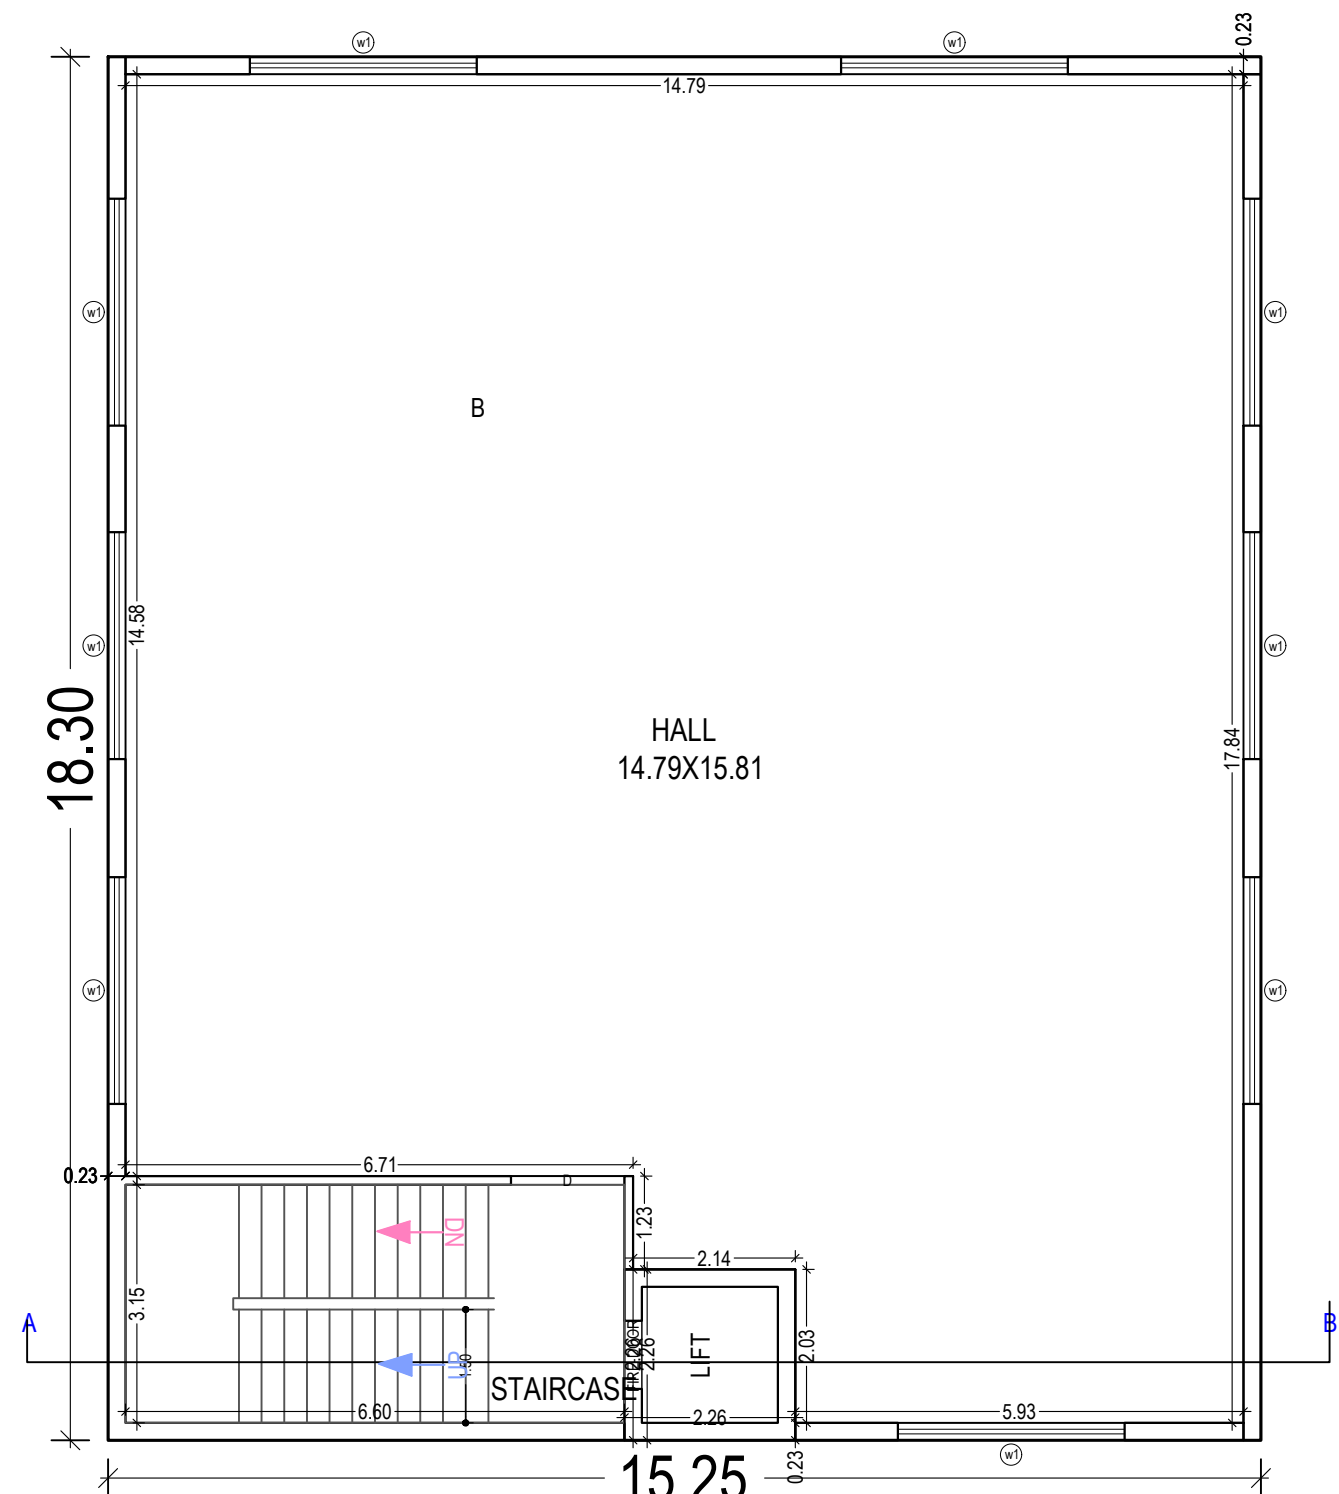

FIRST FLOOR PLAN
(Proposed)
(SCALE 1:100)

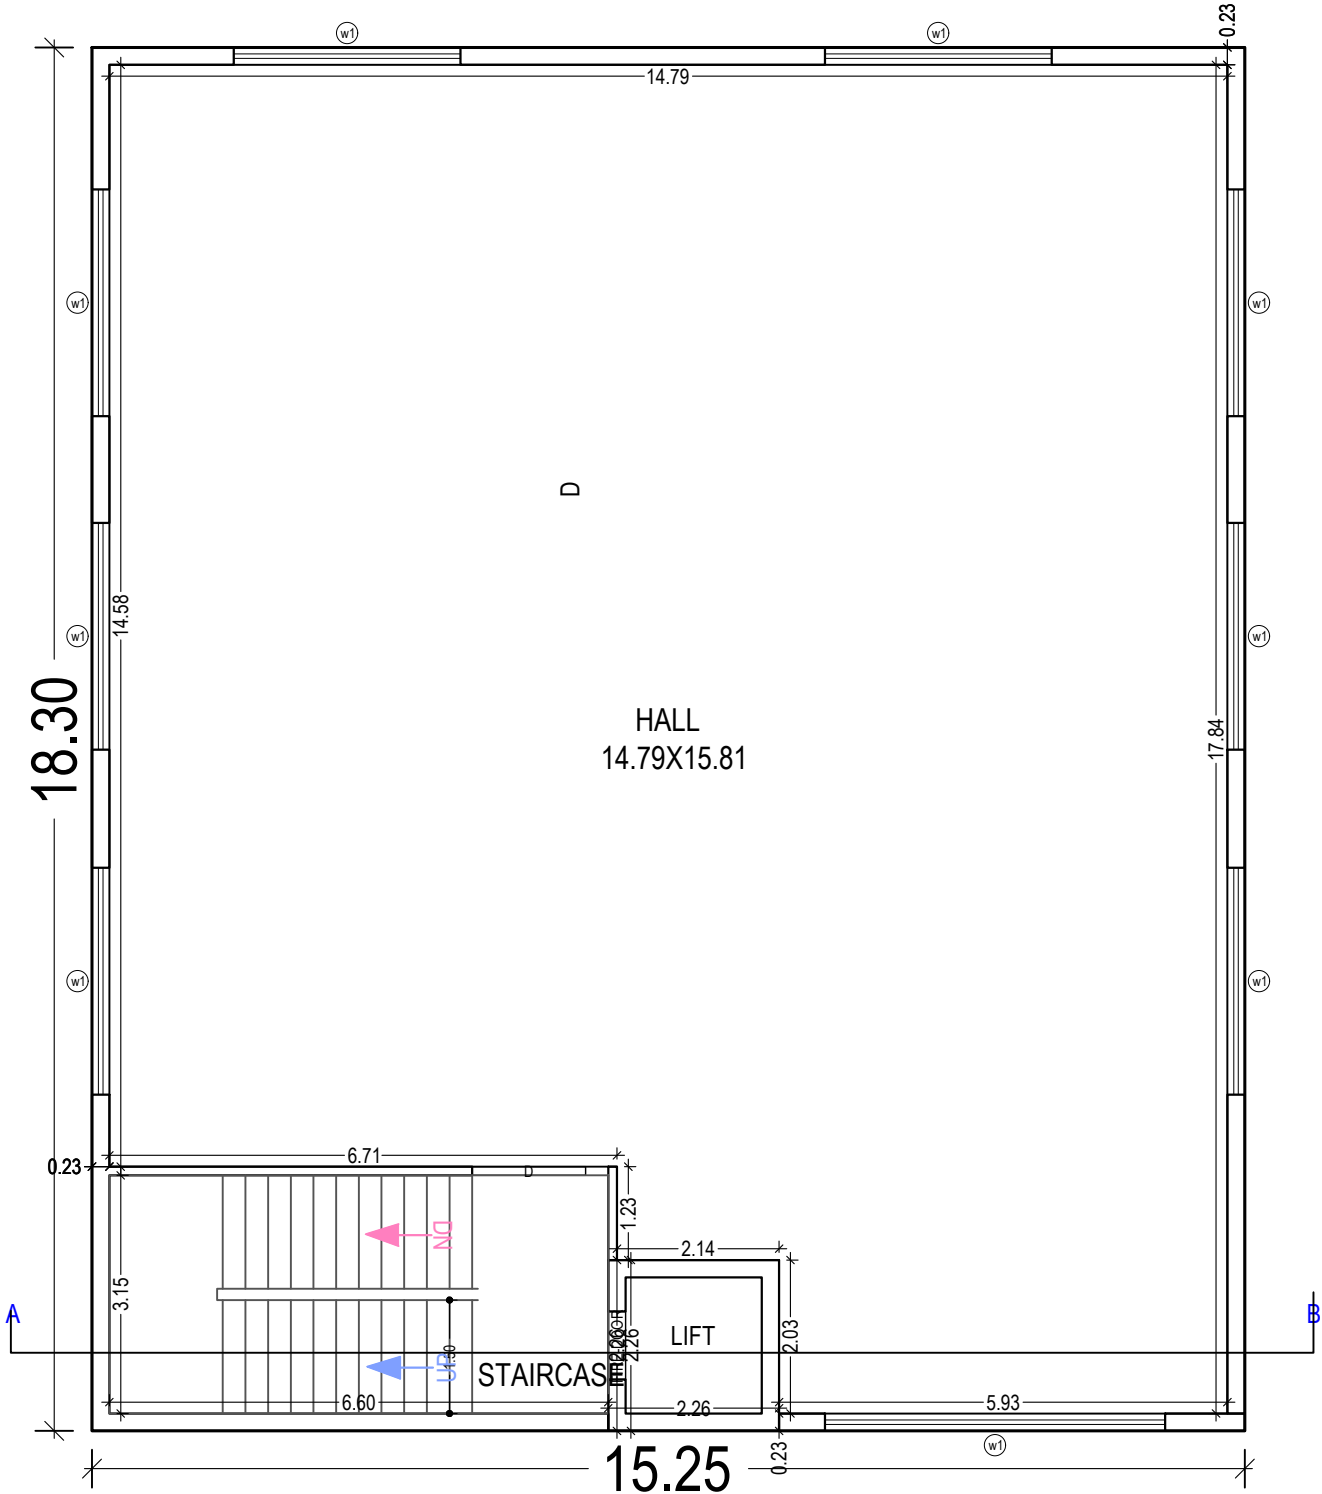

SECOND FLOOR PLAN
(Proposed)
(SCALE 1:100)

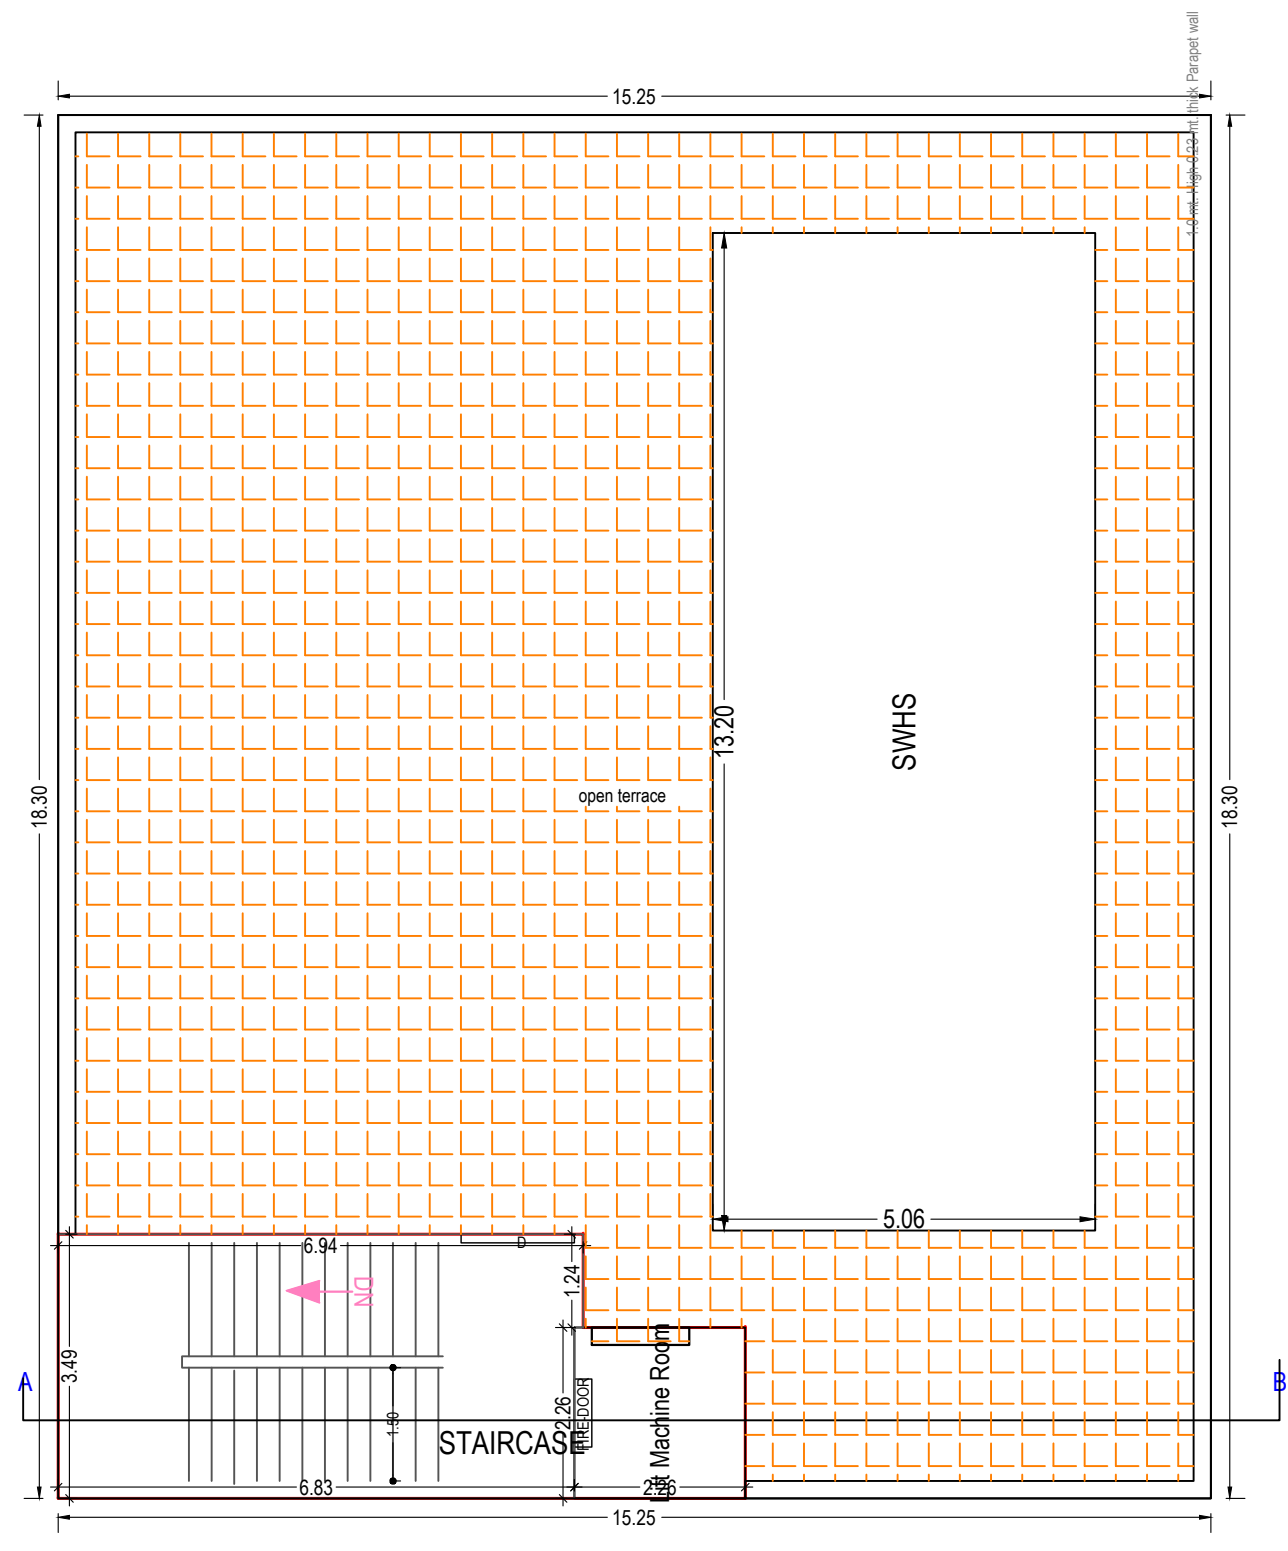

TERRACE FLOOR PLAN
(SCALE 1:100)