



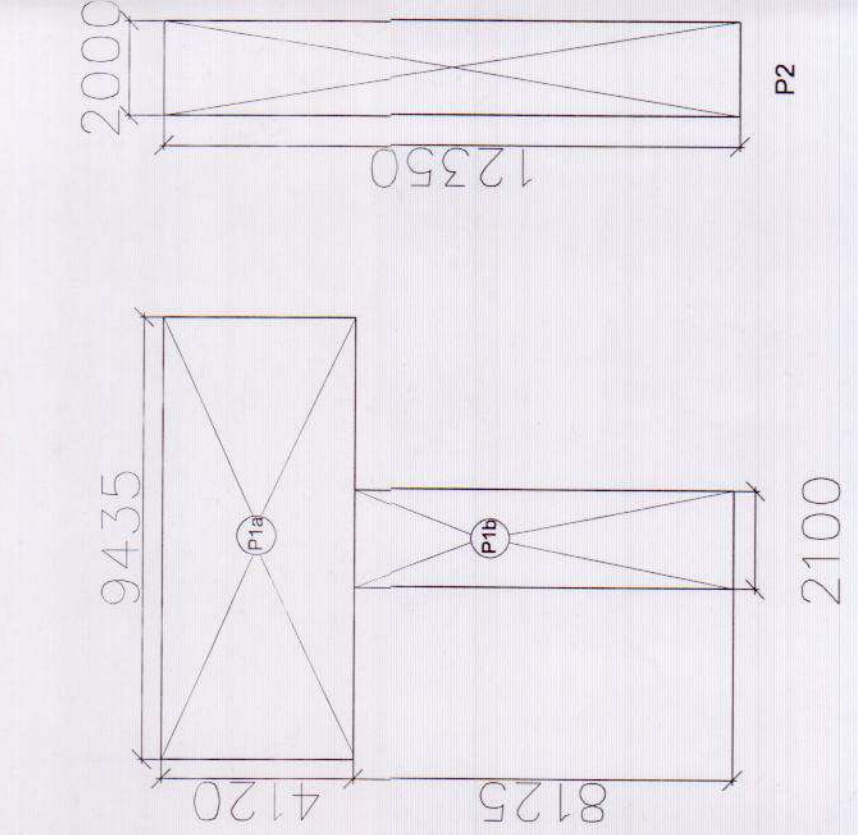

KOSMOS B-35 SITE PLAN FIRE STAIRCASE				
F51	1	4250	6780	14.43
F52	1	4250	6780	14.43
F53	6	5110	2820	88.07
F54	1	4440	2400	10.67
F55a	1	4440	2400	10.67
F55b	1	4440	2400	10.67
F55c	1	4440	2400	10.67
F57	1	4580	4025	18.43
			TOTAL	195.50

Key Plan:

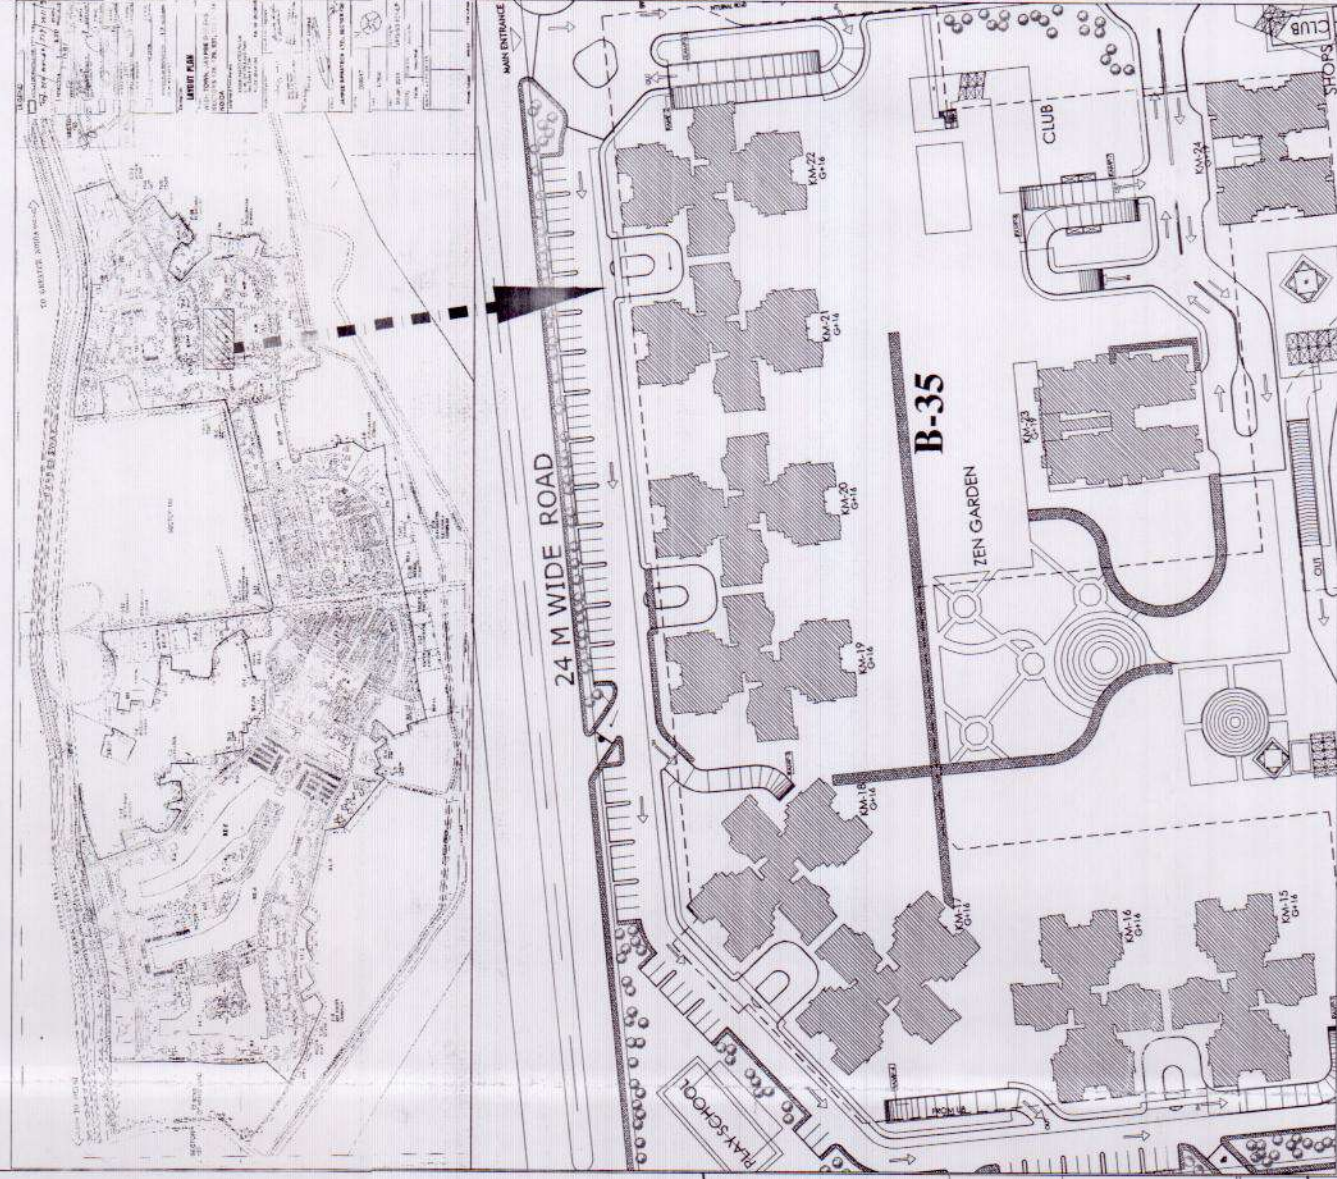

JAYPEE INFRA TECH LTD.
SECTOR - 128, NOIDA, (U.P.)

Architects & Town Planners:
ARCOP ASSOCIATES PVT. LTD.
E-106, G.K. Enclave-1
N. Delhi-110 048
Ph.-011-26242050, 26242035

Architect's Signature:

Owners' Signature:

Authorised Signatory

Job Title:

JAYPEE GREENS, SEC.-128
Vill.-Sultanpur, Noida (U. P.)

Drawing Title:

SSION - KOSMOS B 35
SITE PLAN

Job No.:	Date: SEPT 2011	Drawing No.: B35/SB/KM/02
----------	--------------------	------------------------------

Scale: 1:300	Checked by:
Dealt by:	


NOIDA AUTHORITY:

Associate Architect

Chief Architect

Architect


KEY PLAN

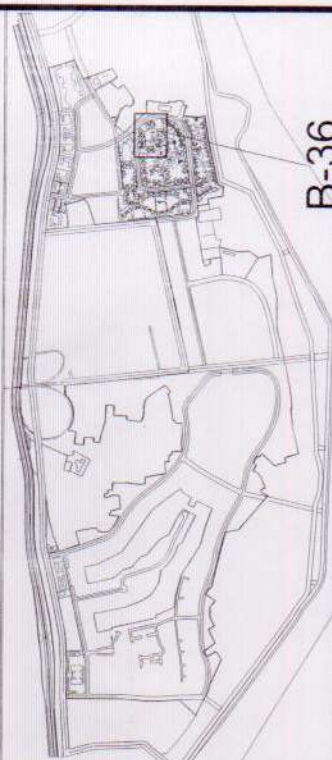

B-36



KEY PLAN

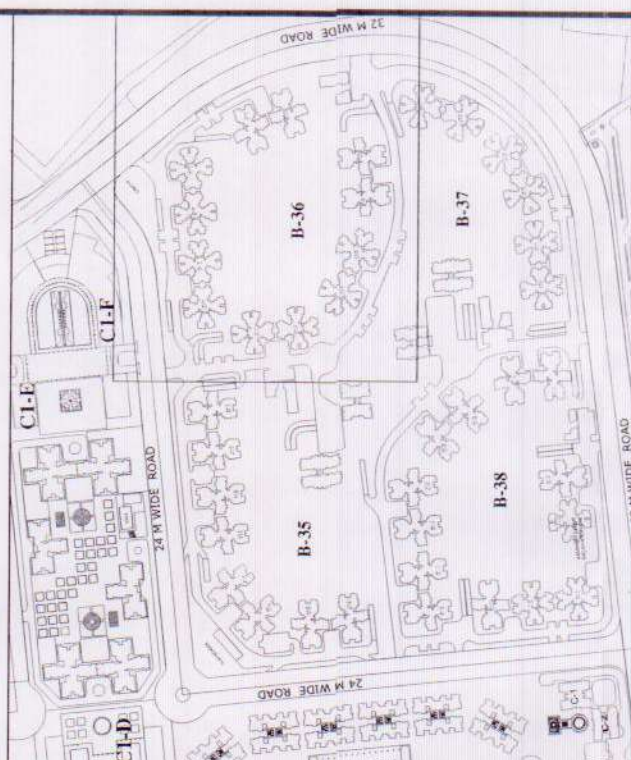

NOTE :-

Architect's Signature

Owners' Signature

For Jaypee Infratech Limited

Authorised Signatory

Architects & Town Planners

ARCOP ASSOCIATES Pvt. Ltd

E-106, G.K. ENCLAVE Part-I

New Delhi-110 049

Ph.: 011-26242050 Fax: 011-26233035

Clients

JAYPEE INFRA TECH LTD

Drawing Title

SITE PLAN

Job Title

BUILDING SUBMISSION FOR
(KOSMOS B-36)
JAYPEE GREENS SECTOR
128, NOIDA, U.P.

Scale 1:500

Date SEPT. 2011

Job No. JPGS/B36/SITE/100

Drawn by ABHYA

Checked by ARVIND JAIN


Revision No.

NOIDA AUTHORITY:


Associate Architect

Architect

Chief Architect

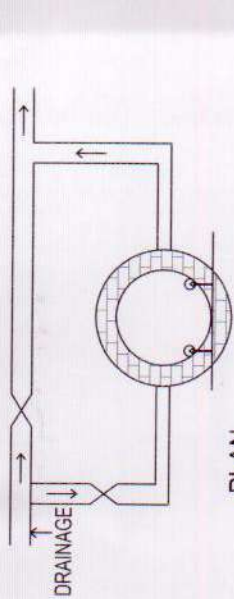


PLAN

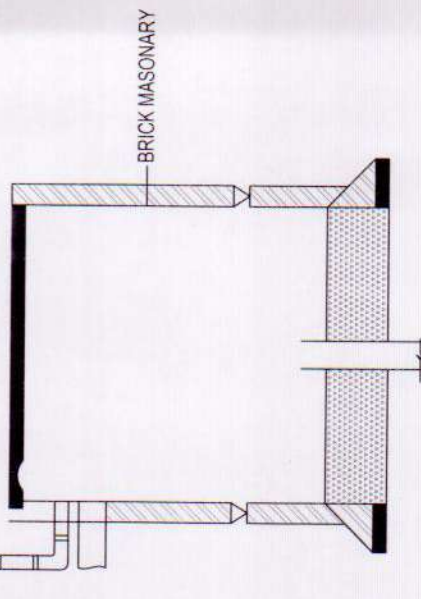


SECTION

RAIN WATER HARVESTING DETAIL

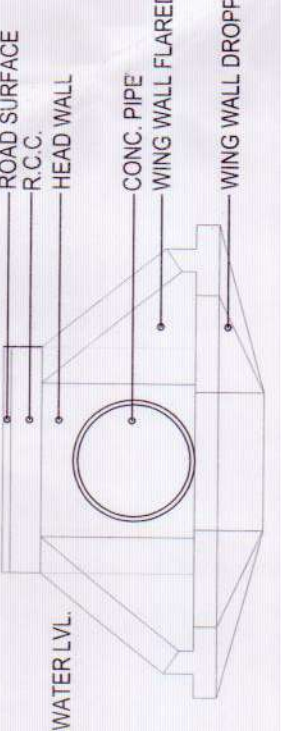

TYPICAL CULVERT DETAIL

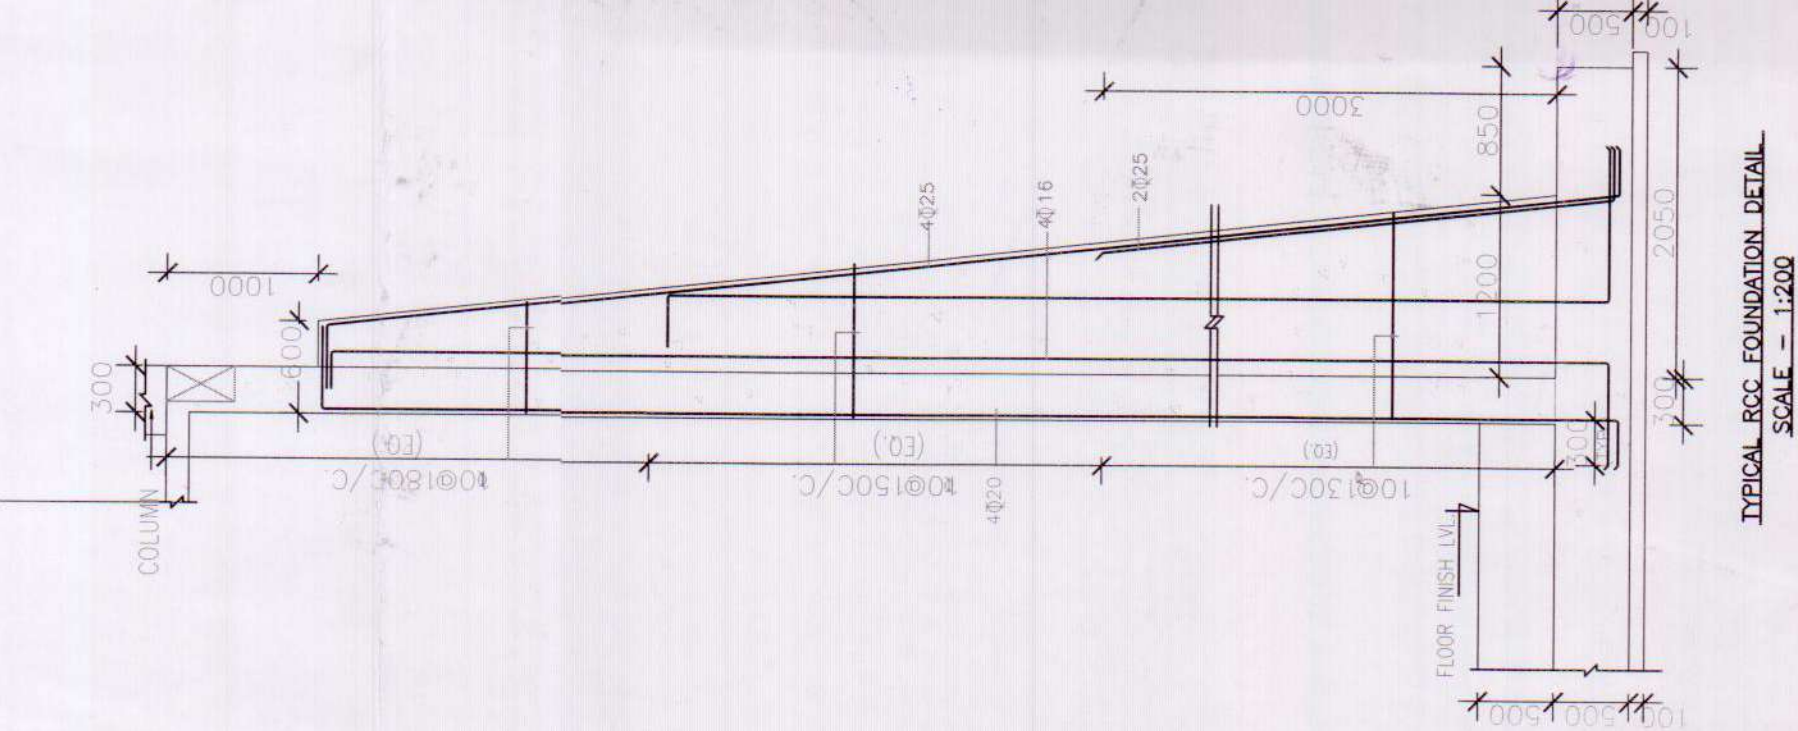


TYPICAL SSC FOUNDATION DETAIL

SCALE - 1:200

AREA BY PLINE

PERGOLA AREA FOR SITE = 1026.05 SQMT
FIRE ESCAPE AREA FOR SITE = 104.9 SQMT

प्लान के आस पास के प्लान को देखें।
आवश्यक होने पर प्लान को
अनुचित रूप से बदलें।
प्लान के आस पास के प्लान को
अनुचित रूप से बदलें।
प्लान के आस पास के प्लान को
अनुचित रूप से बदलें।

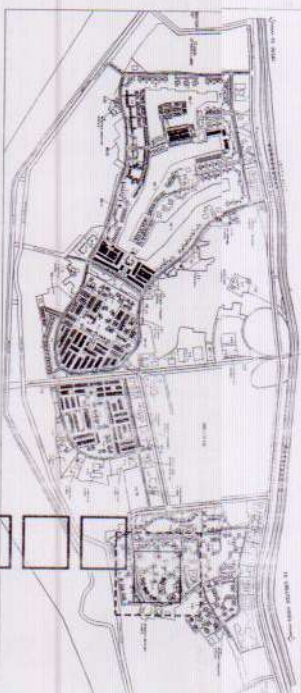




Owners:		
JAYPEE INFRA TECH LTD.		
SECTOR - 128, NOIDA (U.P.)		
Architects & Town Planners:		
ARCOP ASSOCIATES PVT. LTD.		
E-106, G.K. Enclave-1		
N. Delhi-110 048		
Ph-011-26242050, 26242035		
Architect's Signature:		
Owners' Signature:		

For Jaypee Infotech Limited
Authorized Signatory

Job Title:	
JAYPEE GREENS, SEC.-128	
Vill.-Sultanpur, Noida (U.P.)	

Drawing Title:	
KOSMOS B-37	
SITE PLAN	

Job No.:	Date:	Drawing No.:
	MAY 2011	B37 SB KM/01
Scale: N.T.S	Checked by:	Revision No.:
	DEEPTI ARVIND JAIN	
NOIDA AUTHORITY: 22/69/11		

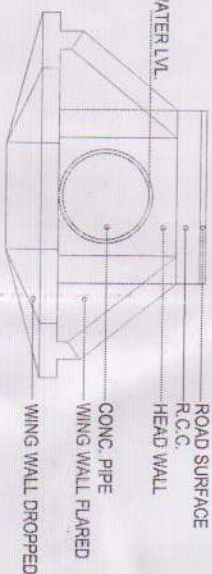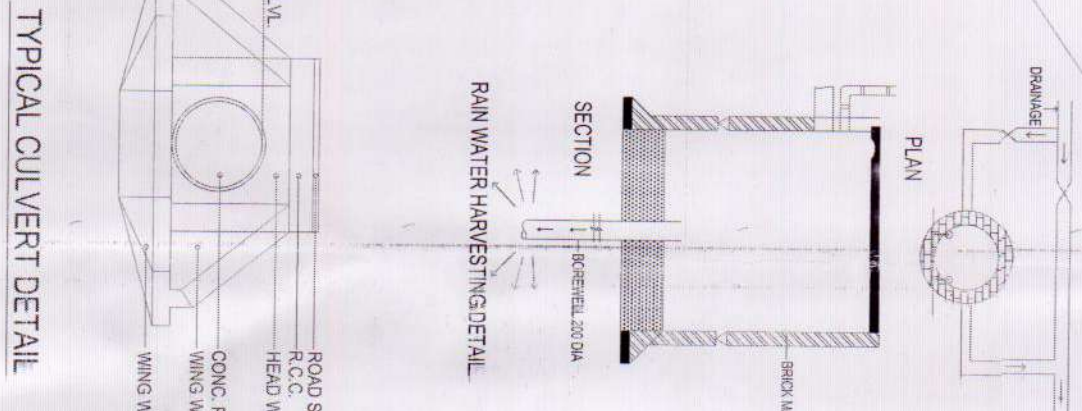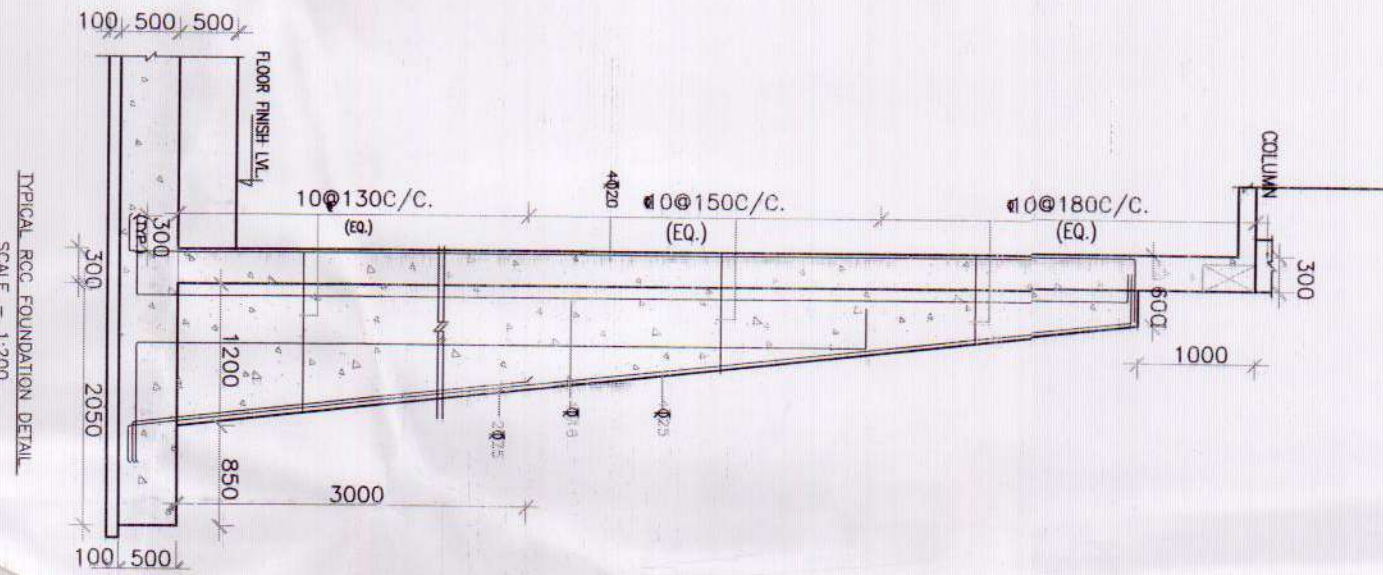

TYPICAL CULVERT DETAIL

24 M WIDE ROAD

Map for proposed Building is as per Bye Laws Submitted for approval please.


Map for proposed Building is as per Bye Laws Submitted for approval please.

Map for proposed Building is as per Bye Laws Submitted for approval please.


PERGOLA AREA FOR SITE = 579.71 SQMT
FIRE STAIRCASE AREA FOR SITE = 332.68 SQMT

Map for proposed Building is as per Bye Laws Submitted for approval please.

KEY PLAN

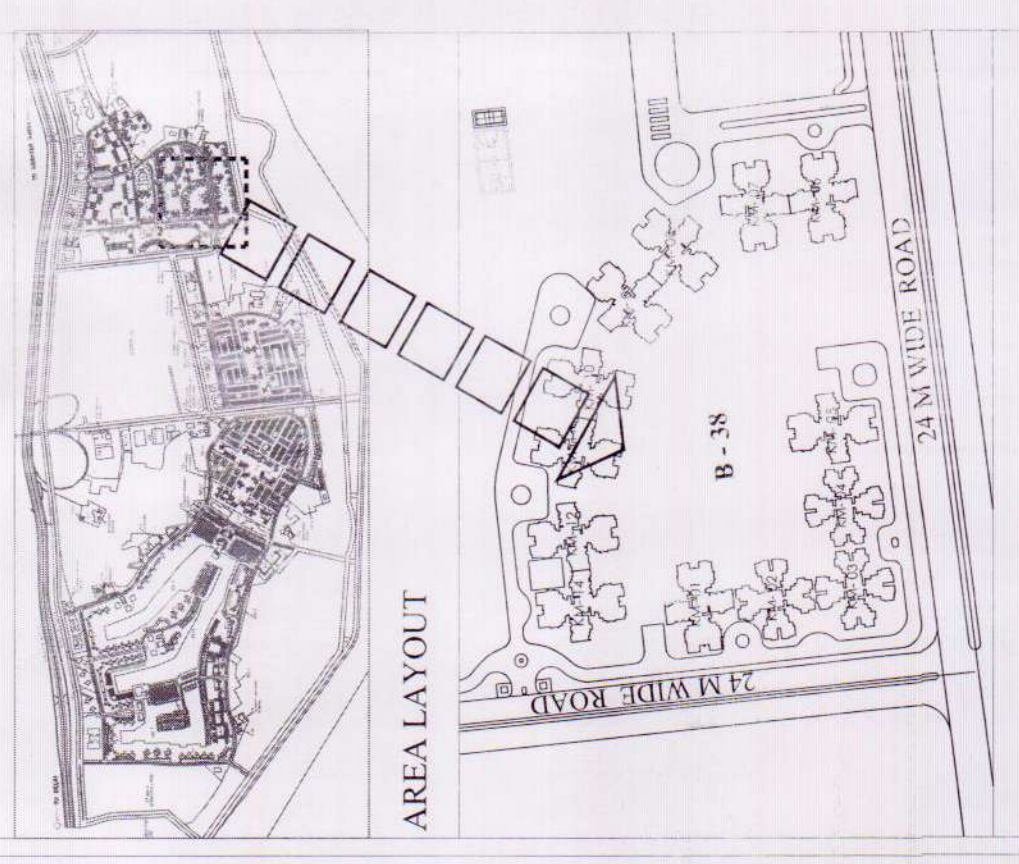

NOTE :-

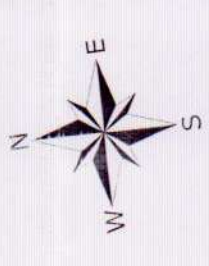

Electrical Load KW
Water Requirement LPD
Architect's Signature

Owners Signature

For Jaypee Infra-techno Limited,
Authorized Signatory

Architects & Town Planners
ARCOP ASSOCIATES PVT. LTD.
E-106, G.K. ENCLAVE Part-I
New Delhi-110 049
Ph. : 011-26242050 Fax : 011-26248035

Clients

JAYPEE INFRA TECH LTD.

Drawing Title

KASPOS (B) for proposed Building has per B-7
SITE PLANS, Submitted for approval please.

Job Title

BUILDING SUBMISSION FOR
KASPOS (E-38)
JAYPEE GREENS, SECTOR 128,
NOIDA, U.P.

Scale 1:400

Date JULY 2011

Drawn by Checked by Revision No.

FAROOQ

NOIDA AUTHORITY:

Associate Architect

Architect

Chief Architect



RECURRING AREA STATEMENT SITE PLAN									
Sl. No.	Particulars	Area (sq. m)	Volume (cu. m)	Weight (tonnes)	Remarks	Sl. No.	Particulars	Area (sq. m)	Volume (cu. m)
1	Concrete	1000	1000	24000		1	Concrete	1000	1000
2	Brick	2000	2000	48000		2	Brick	2000	2000
3	Steel	500	500	12000		3	Steel	500	500
4	Timber	100	100	2400		4	Timber	100	100
5	Paint	50	50	1200		5	Paint	50	50
6	Plaster	1000	1000	24000		6	Plaster	1000	1000
7	Roofing	2000	2000	48000		7	Roofing	2000	2000
8	Landscaping	500	500	12000		8	Landscaping	500	500
9	Water	100	100	2400		9	Water	100	100
10	Electricity	50	50	1200		10	Electricity	50	50
11	Other	100	100	2400		11	Other	100	100
TOTAL		10000	10000	240000		TOTAL		10000	10000

SITE PLAN

(2) आवसी को अधिनियम-प्रमाण पर तैयार किये गये कले समय विचार प्रत्यक्ष (आवसी) से निम्न अनुसार समय अनुसार प्रत्यक्ष प्रत्यक्ष कराना होगा