
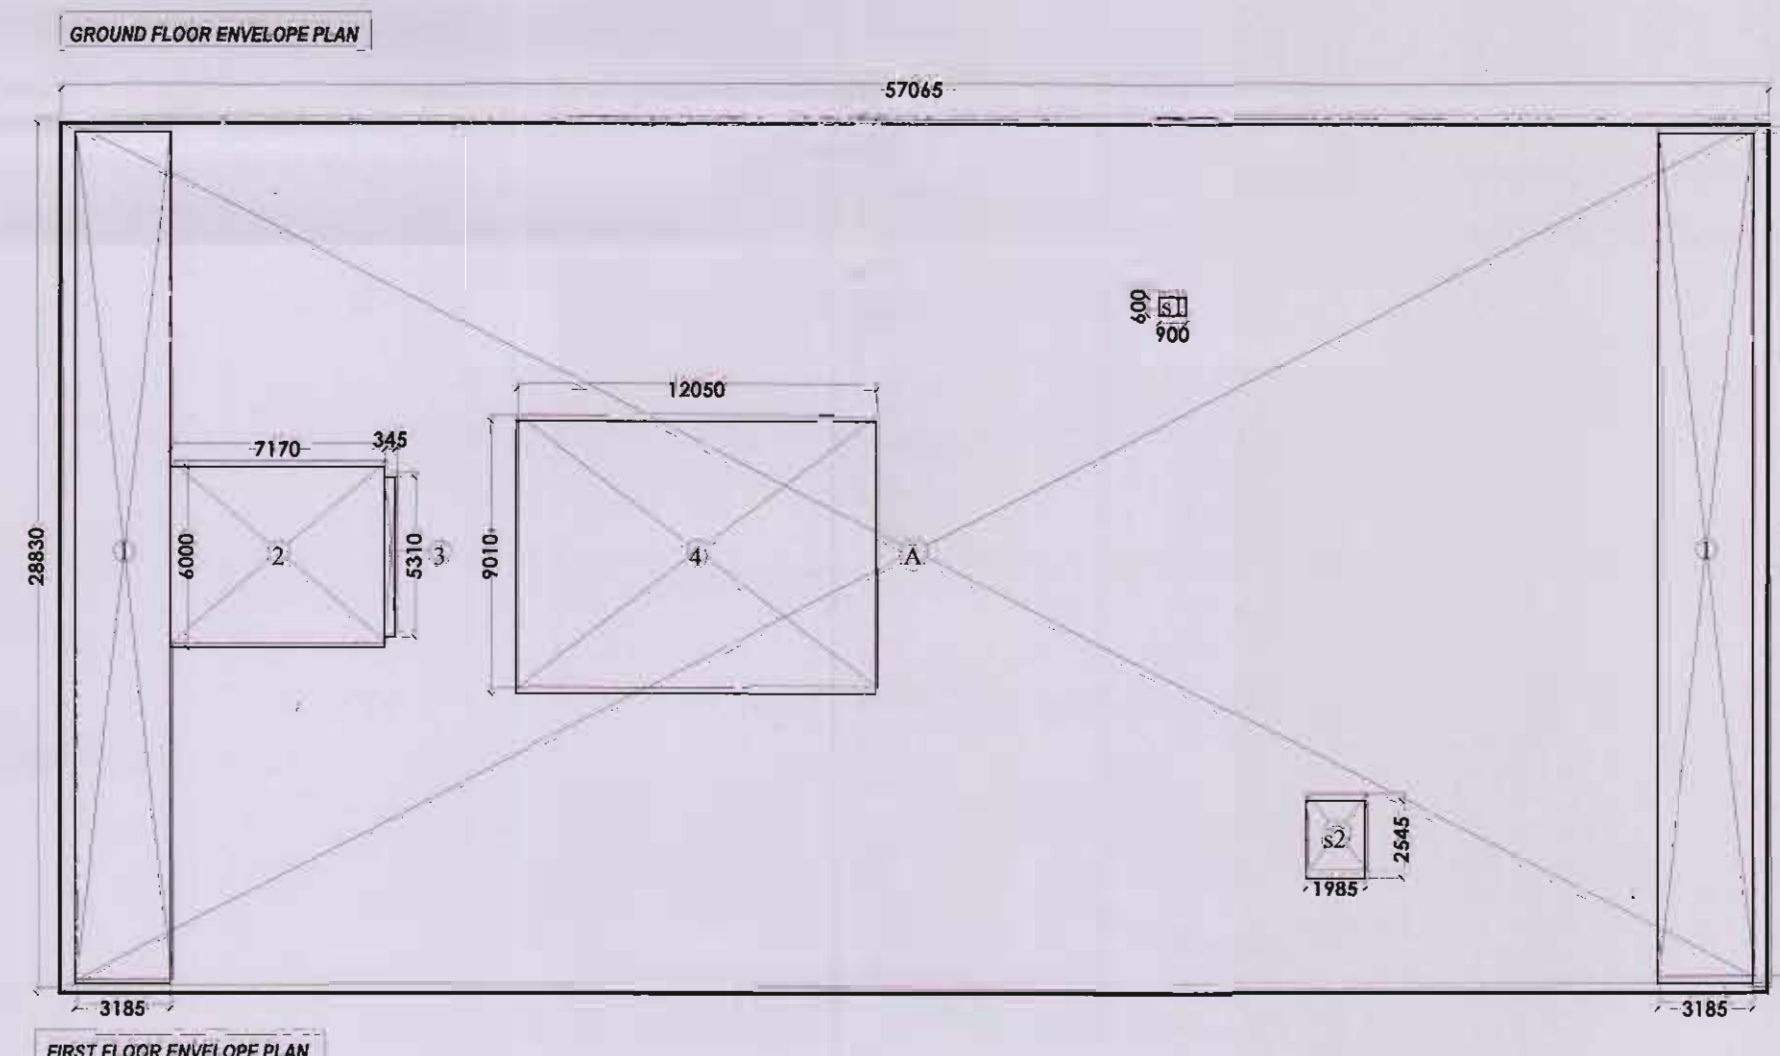
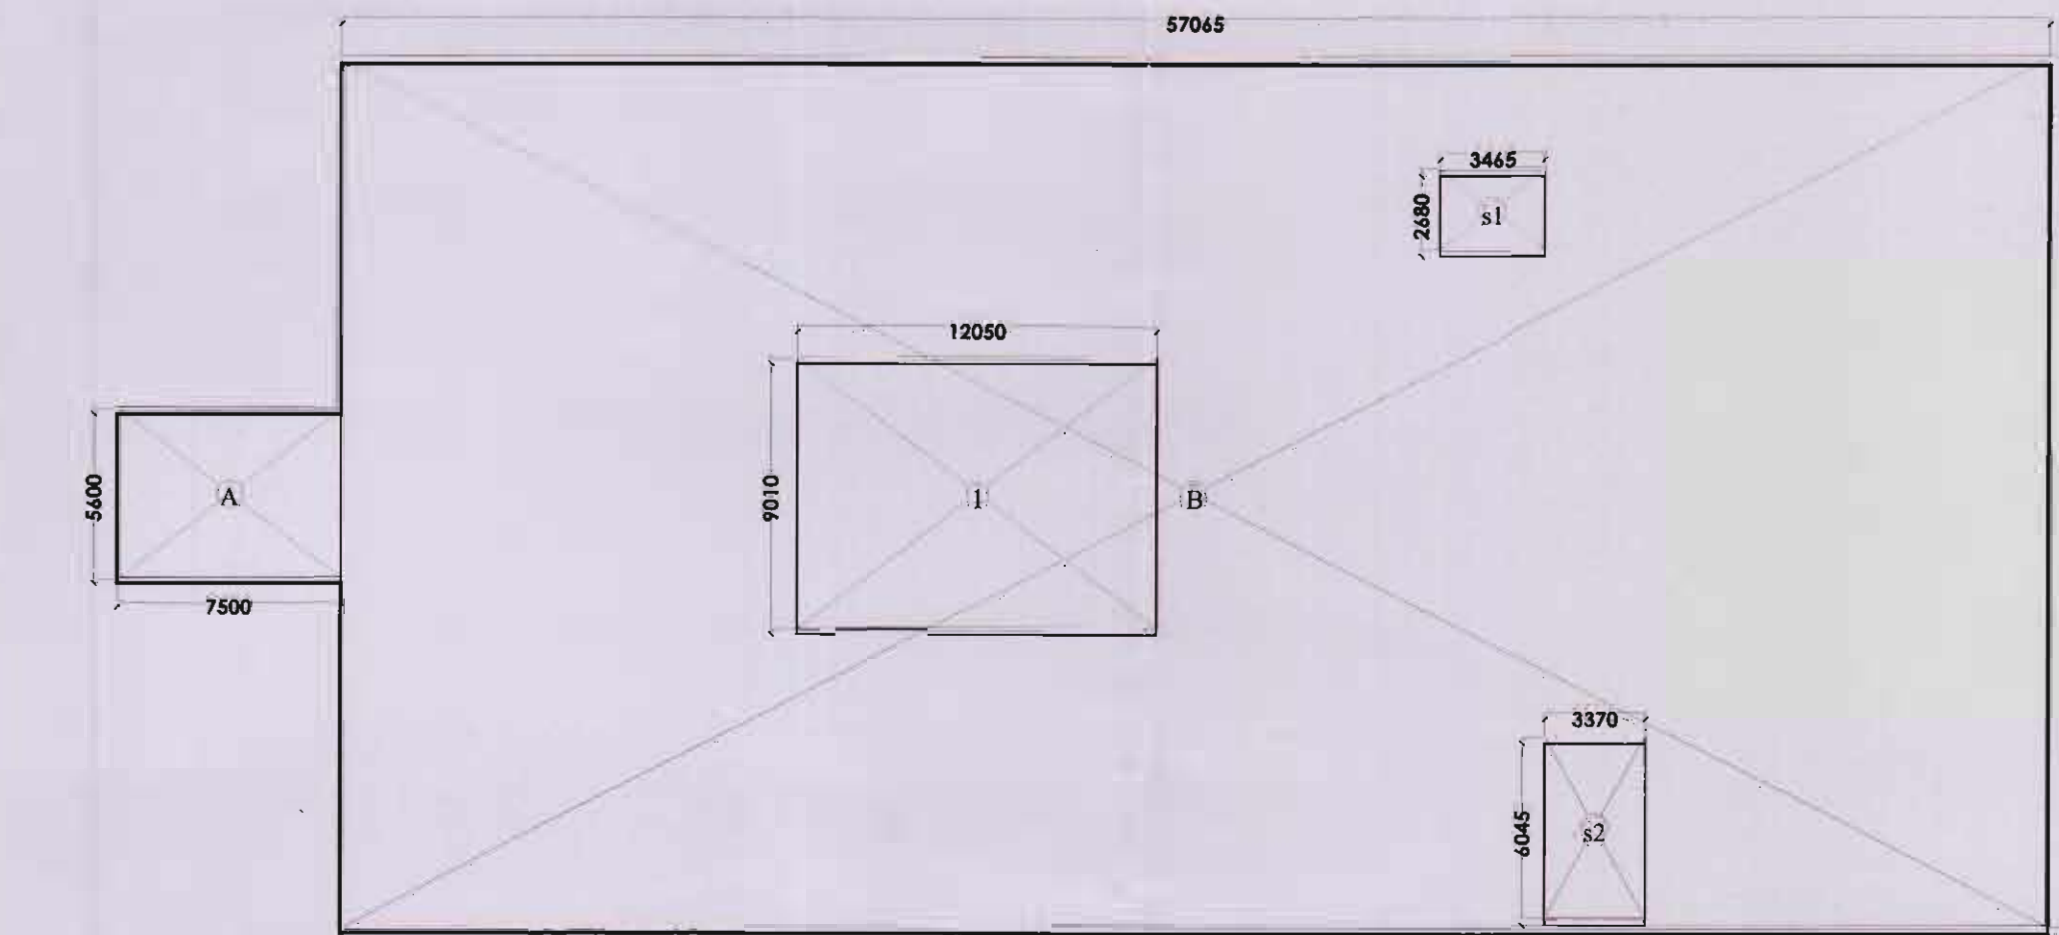
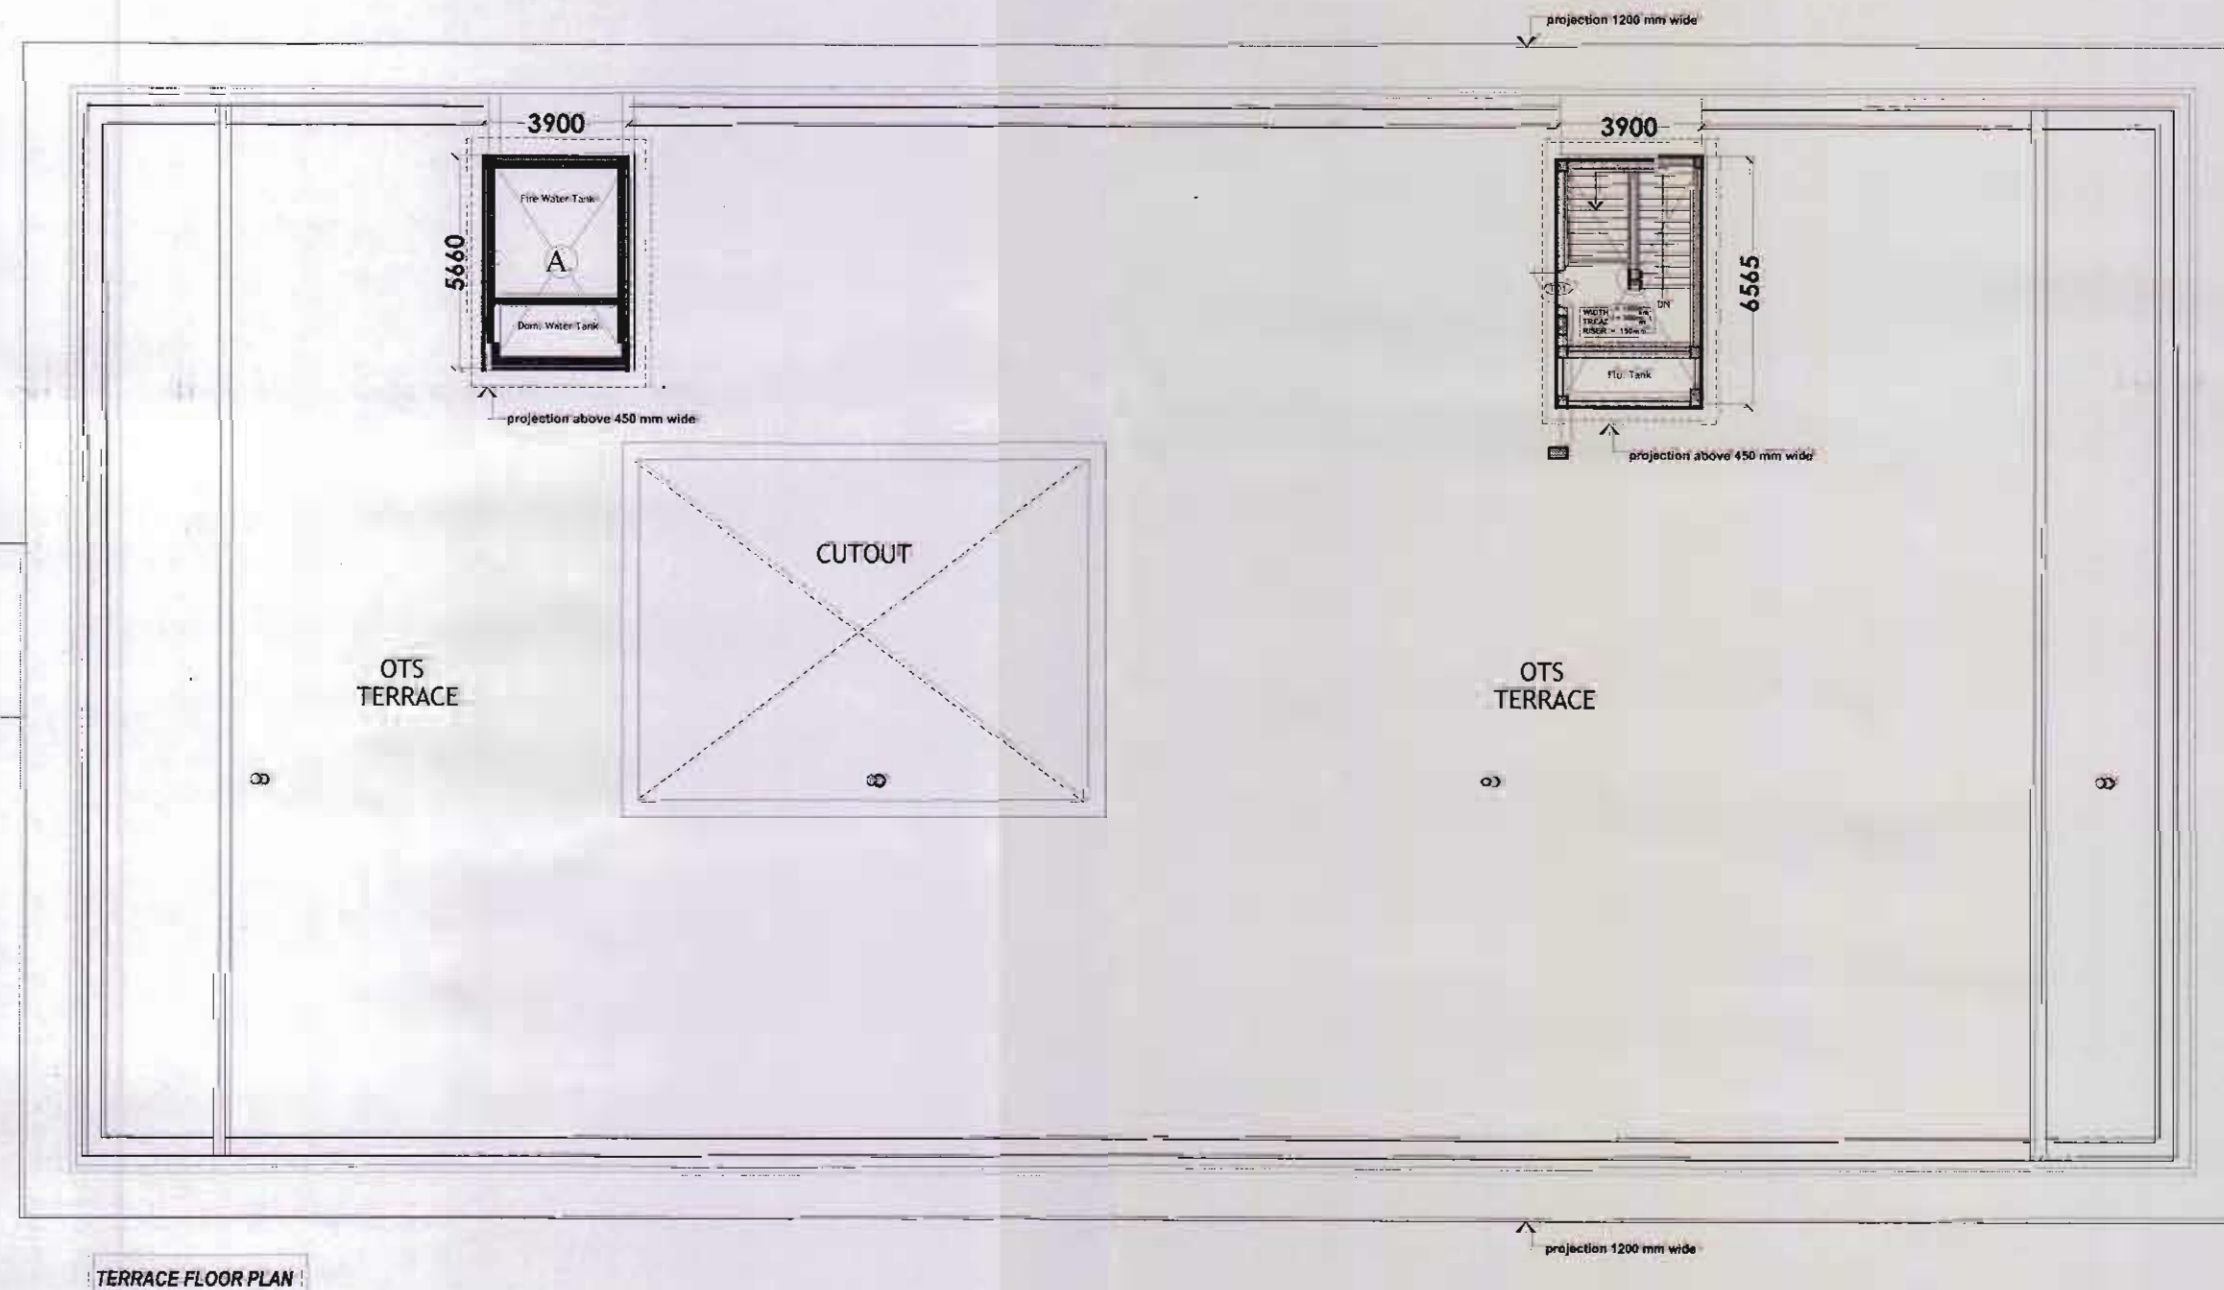
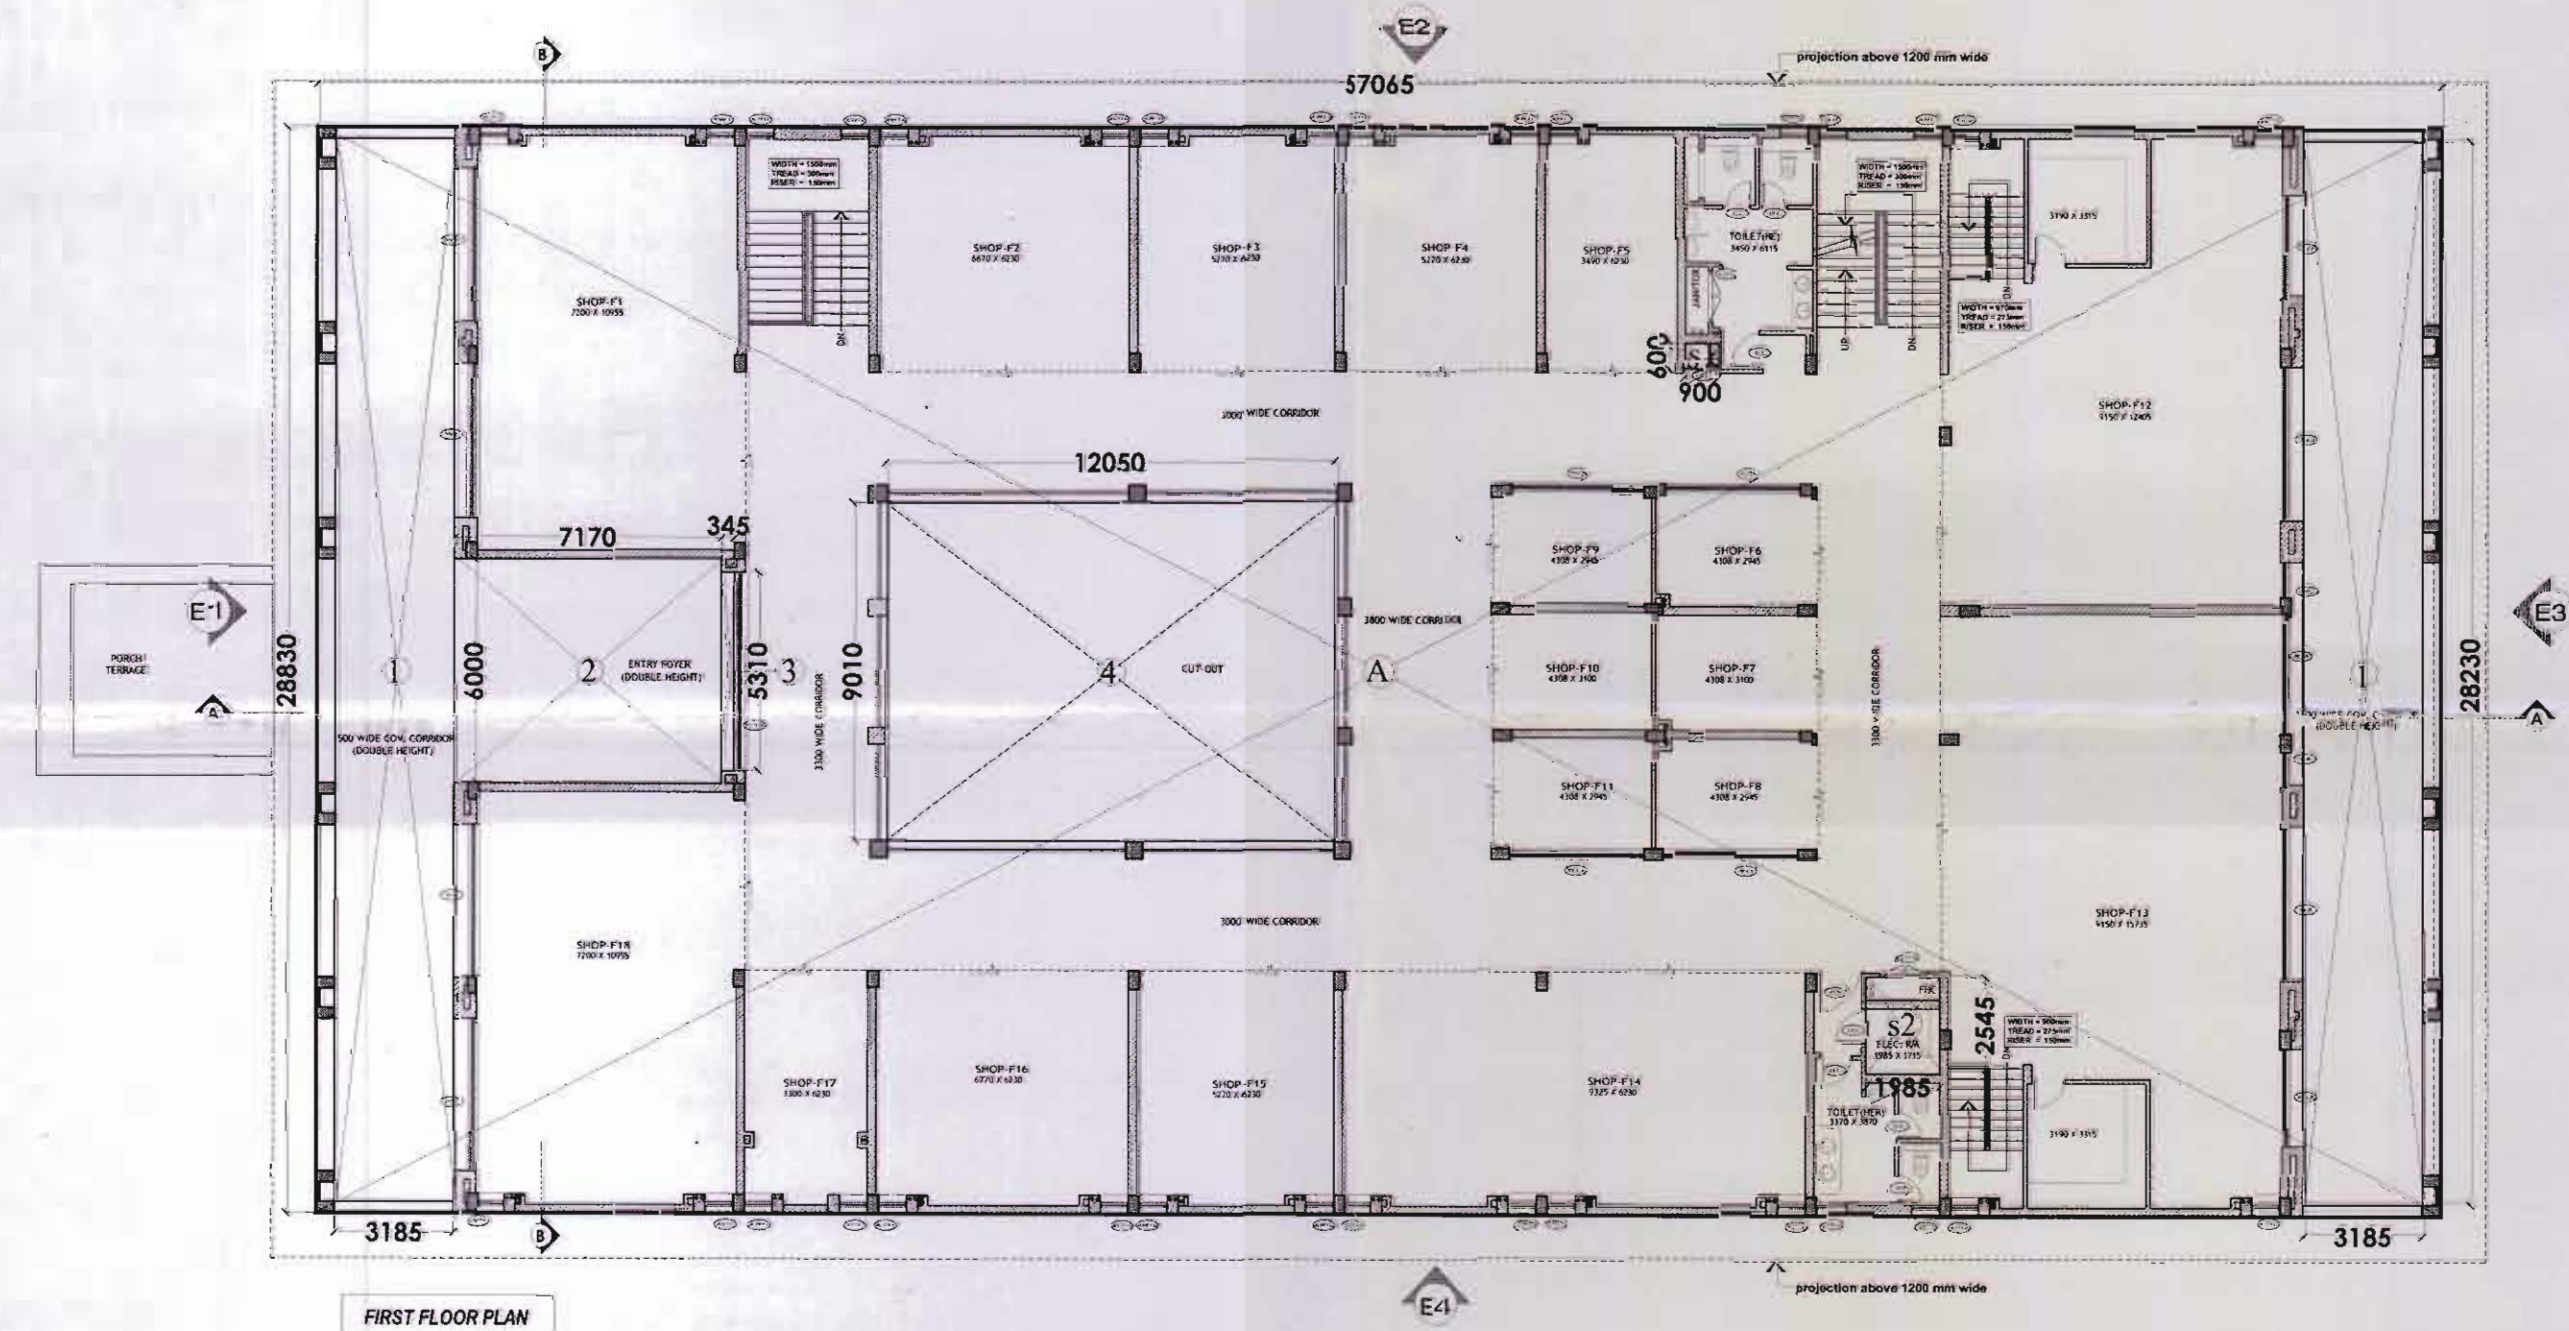


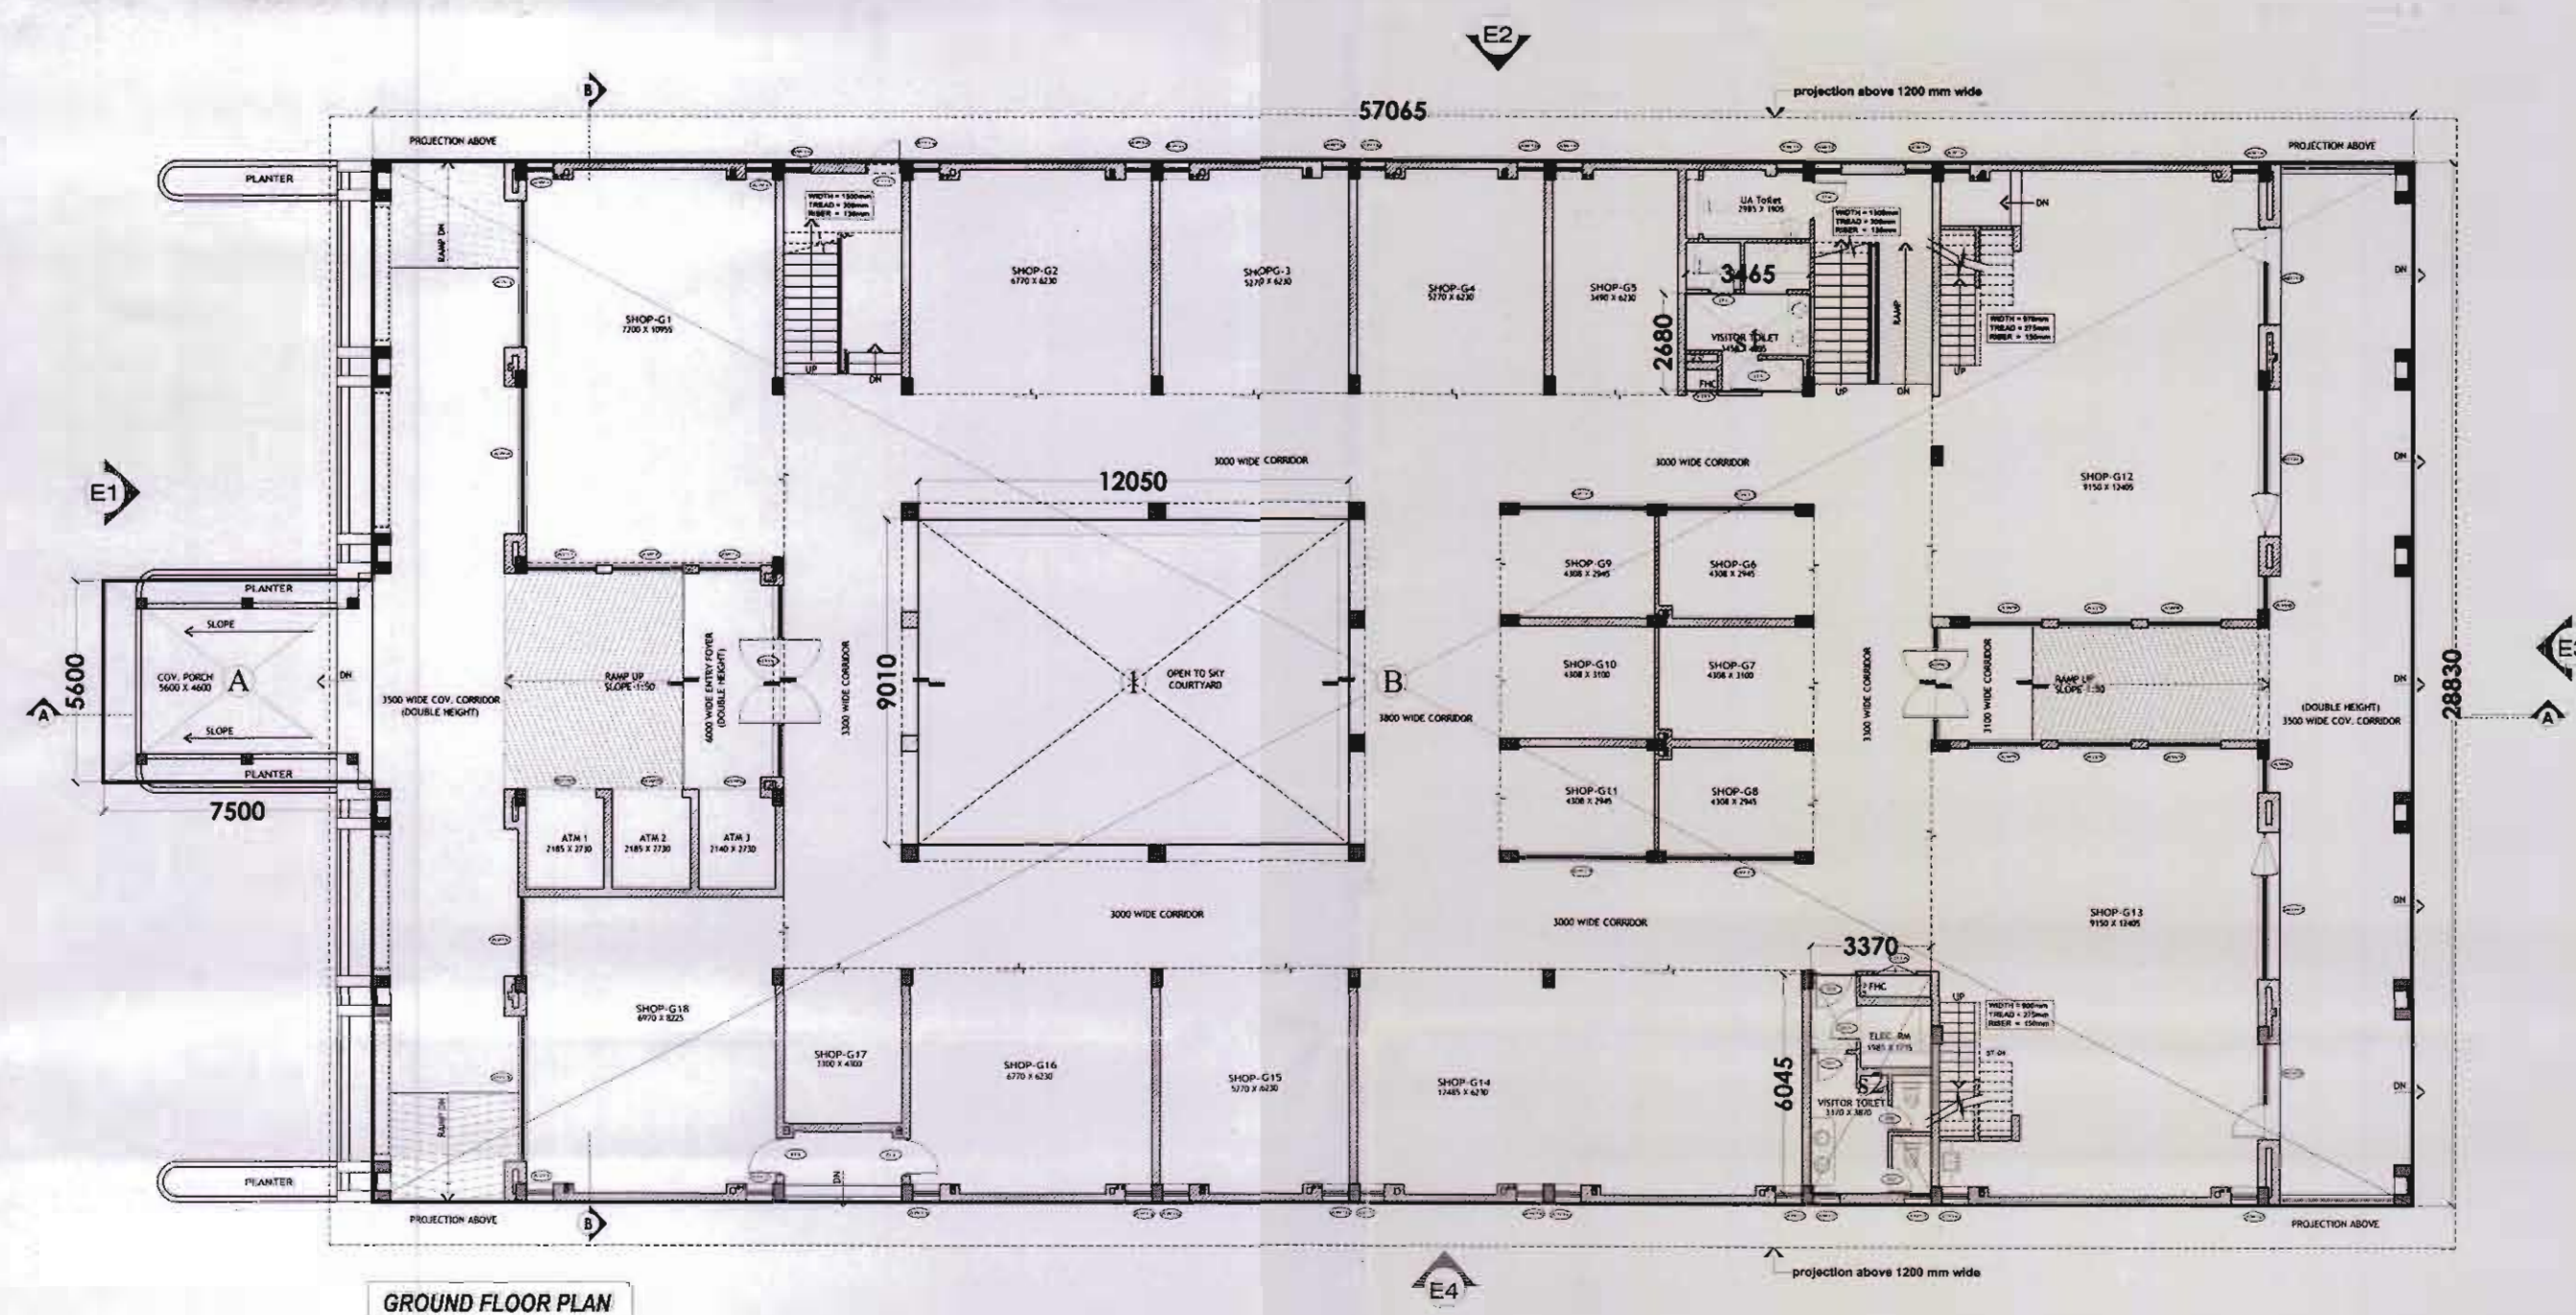

**SHOPPING CENTER (C2-A)**

**GROUND FLOOR FAR AREA**

| Serial No.                                      | BREADTH (mm) | LENGTH (mm) | Nos. | AREA (SqM) |
|-------------------------------------------------|--------------|-------------|------|------------|
| <b>ADDITION</b>                                 |              |             |      |            |
| A                                               | 7500         | 5600        | 1    | 42.00      |
| S                                               | 3465         | 28830       | 1    | 1045.18    |
| <b>TOTAL ADDITION (A)</b>                       |              |             |      |            |
| 1687.18                                         |              |             |      |            |
| <b>SUBTRACTION</b>                              |              |             |      |            |
| 1                                               | 12050        | 9010        | 1    | 108.57     |
| s1                                              | 3465         | 2680        | 1    | 9.29       |
| s2                                              | 3370         | 6045        | 1    | 20.37      |
| <b>TOTAL SUBTRACTION (B)</b>                    |              |             |      |            |
| 138.23                                          |              |             |      |            |
| <b>TOTAL FAR AREA ON GROUND FLOOR (A-B) = C</b> |              |             |      |            |
| 1548.96                                         |              |             |      |            |

**SHOPPING CENTER B2**

**GROUND FLOOR 15% OF PRESCRIBED FAR SHALL BE ADDED TOWARD COMMON AREA**

| Serial No.           | BREADTH (mm) | LENGTH (mm) | Nos. | AREA (SqM) |
|----------------------|--------------|-------------|------|------------|
| <b>ADDITION AREA</b> |              |             |      |            |
| s1                   | 3465         | 2680        | 1    | 9.29       |
| s2                   | 3370         | 6045        | 1    | 20.37      |
| <b>TOTAL</b>         |              |             |      |            |
| 29.66                |              |             |      |            |

**SHOPPING CENTER (C2-A)**

**FIRST FLOOR FAR AREA**

| Serial No.                                     | BREADTH (mm) | LENGTH (mm) | Nos. | AREA (SqM) |
|------------------------------------------------|--------------|-------------|------|------------|
| <b>ADDITION</b>                                |              |             |      |            |
| A                                              | 57065        | 28810       | 1    | 1644.04    |
| <b>TOTAL ADDITION (A)</b>                      |              |             |      |            |
| 1644.04                                        |              |             |      |            |
| <b>SUBTRACTION</b>                             |              |             |      |            |
| 1                                              | 3185         | 28230       | 2    | 179.83     |
| 2                                              | 7170         | 6000        | 1    | 43.02      |
| 3                                              | 345          | 5310        | 1    | 1.83       |
| 4                                              | 12050        | 9010        | 1    | 108.57     |
| s1                                             | 600          | 900         | 1    | 0.54       |
| s2                                             | 1985         | 2545        | 1    | 5.05       |
| <b>TOTAL SUBTRACTION (B)</b>                   |              |             |      |            |
| 338.84                                         |              |             |      |            |
| <b>TOTAL FAR AREA ON FIRST FLOOR (A-B) = C</b> |              |             |      |            |
| 1305.20                                        |              |             |      |            |

**SHOPPING CENTER B2**

**FIRST FLOOR 15% OF PRESCRIBED FAR SHALL BE ADDED TOWARD COMMON AREA**

| Serial No.           | BREADTH (mm) | LENGTH (mm) | Nos. | AREA (SqM) |
|----------------------|--------------|-------------|------|------------|
| <b>ADDITION AREA</b> |              |             |      |            |
| s1                   | 600          | 900         | 1    | 0.54       |
| s2                   | 1985         | 2545        | 1    | 5.05       |
| <b>TOTAL</b>         |              |             |      |            |
| 5.59                 |              |             |      |            |

**SHOPPING CENTER (C2-A)**

**TERRACE FLOOR 15% OF PRESCRIBED FAR SHALL BE ADDED TOWARD COMMON AREA**

| Serial No.                | BREADTH (mm) | LENGTH (mm) | Nos. | AREA (SqM) |
|---------------------------|--------------|-------------|------|------------|
| <b>ADDITION</b>           |              |             |      |            |
| A                         | 3900         | 5660        | 1    | 22.07      |
| B                         | 3900         | 6565        | 1    | 25.60      |
| <b>TOTAL ADDITION (A)</b> |              |             |      |            |
| 47.68                     |              |             |      |            |

**FAR AREA STATEMENT**

| SHOPPING CENTER - C2-A |  | Area in Sqmtr. |
|------------------------|--|----------------|
| GROUND FLOOR AREA      |  | 1548.96        |
| FIRST FLOOR AREA       |  | 1305.20        |
| <b>TOTAL AREA</b>      |  | <b>2854.16</b> |

**15% OF PRESCRIBED FAR SHALL BE ADDED TOWARD COMMON AREA**

| SHOPPING CENTER - C2-A                                               |  | Area in Sqmtr. |
|----------------------------------------------------------------------|--|----------------|
| GROUND FLOOR 15% OF PRESCRIBED FAR SHALL BE ADDED TOWARD COMMON AREA |  | 29.66          |
| FIRST FLOOR 15% OF PRESCRIBED FAR SHALL BE ADDED TOWARD COMMON AREA  |  | 5.59           |
| TERRACE FLOOR AREA                                                   |  | 47.68          |
| <b>TOTAL AREA</b>                                                    |  | <b>82.93</b>   |


**BUILTUP AREA STATEMENT**

| SHOPPING CENTER - C2-A   |                                                                   |                            |
|--------------------------|-------------------------------------------------------------------|----------------------------|
| TOTAL PRESCRIBED FAR (A) | TOTAL 15% OF PRESCRIBED FAR SHALL BE ADDED TOWARD COMMON AREA (B) | TOTAL BUILTUP AREA (A+B=C) |
| 2854.16                  | 82.93                                                             | 2937.09                    |
| All area in sqmtr.       |                                                                   |                            |

Map for proposed Building is as per Bye Laws. Submitted for approval please.

For Approval

14.5.5/92001 2017/16

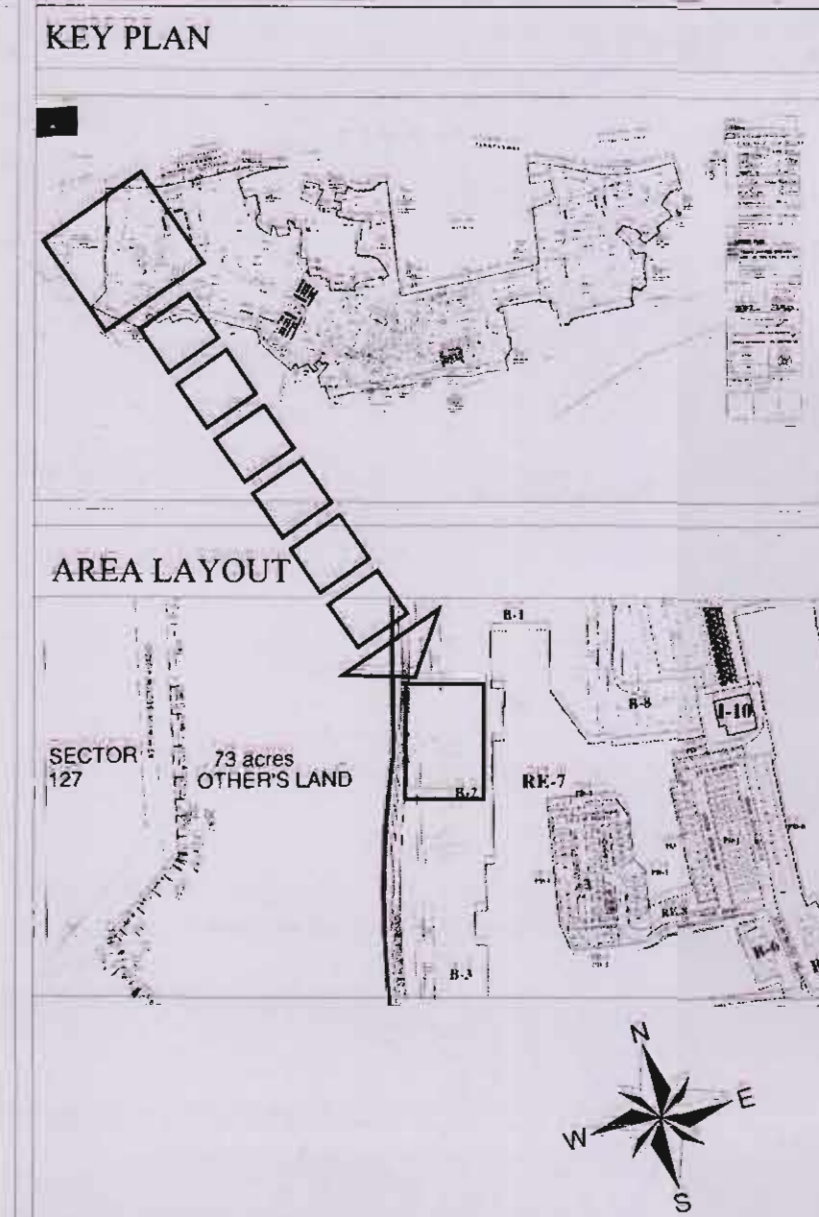

**NOTE :-**

- The Dimensions/ Area statements shown in the drawings has been checked & verified by architect and owner.
- Owner shall be responsible / liable for any change in the dimensions / area statement.
- All area in Sqmtr. & dimension are in mm.

Owners' Signature

For Jaypee Infratech Limited

Authorized Signatory

Architect's Signature

ADITYA MARATHE

CA/2003/30568

Architects & Town Planners

ARCOP ASSOCIATES Pvt. Ltd.

A-15, POMPOSH ENCLAVE G.K. Part-1

New Delhi-110048

Ph.: 011-26242050 Fax : 011-26238035

Owner

**JAYPEE INFRATECH LTD.**

Drawing Title

**FLOOR PLAN & ENVELOPE PLAN**

**CONVENIENT SHOPPING CENTER**

**C2-A**

Job Title

**BUILDING SUBMISSION FOR**

**CONVENIENT SHOPPING CENTER**

**C2-A**

**JAYPEE GREENS, SECTOR 128,**

**NOIDA , U.P.**

Scale

1:200,250

Date

Jan. 2015

Drawing No.

JPG/BS/C2-A/D-01

Dealt by

T.FAROOQUI

Checked by

GIAN CHAND




Revision No.

NOIDA AUTHORITY:

Associate Architect

Architect

Chief Architect

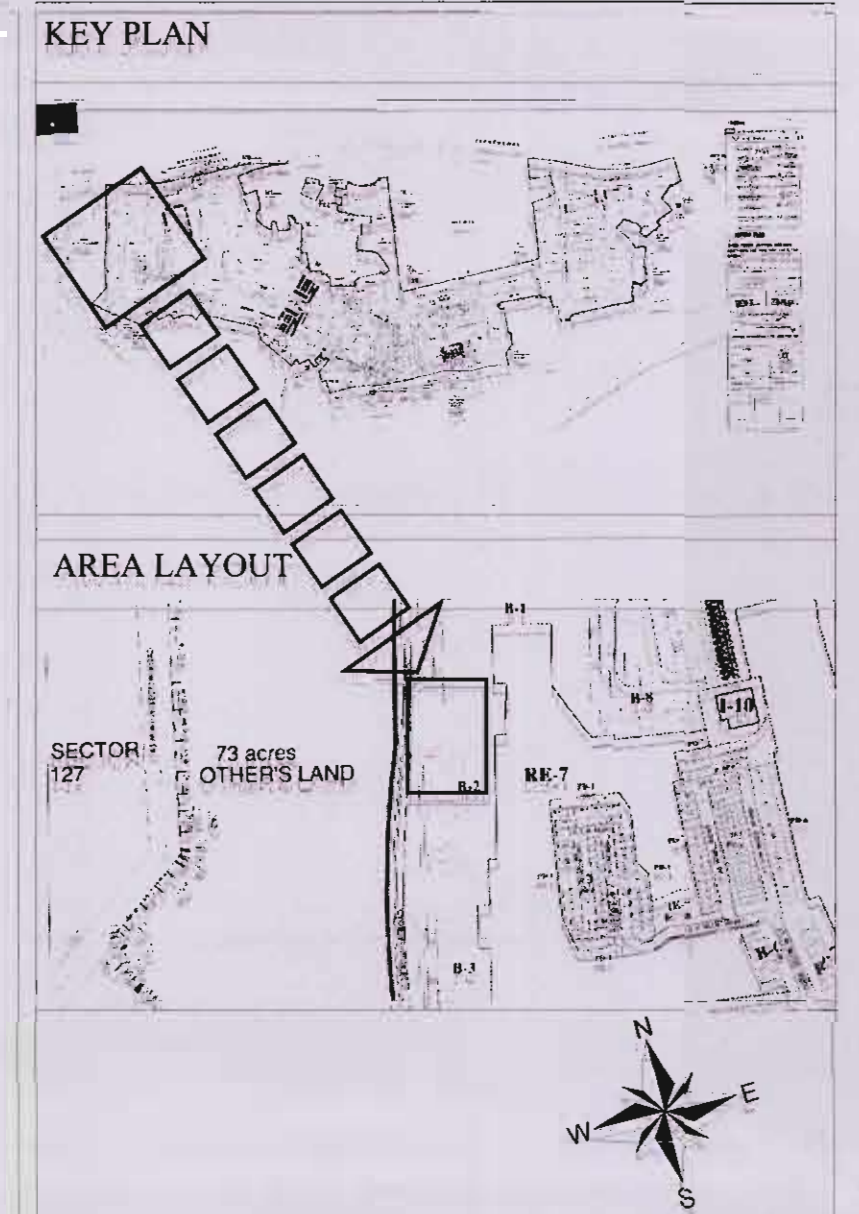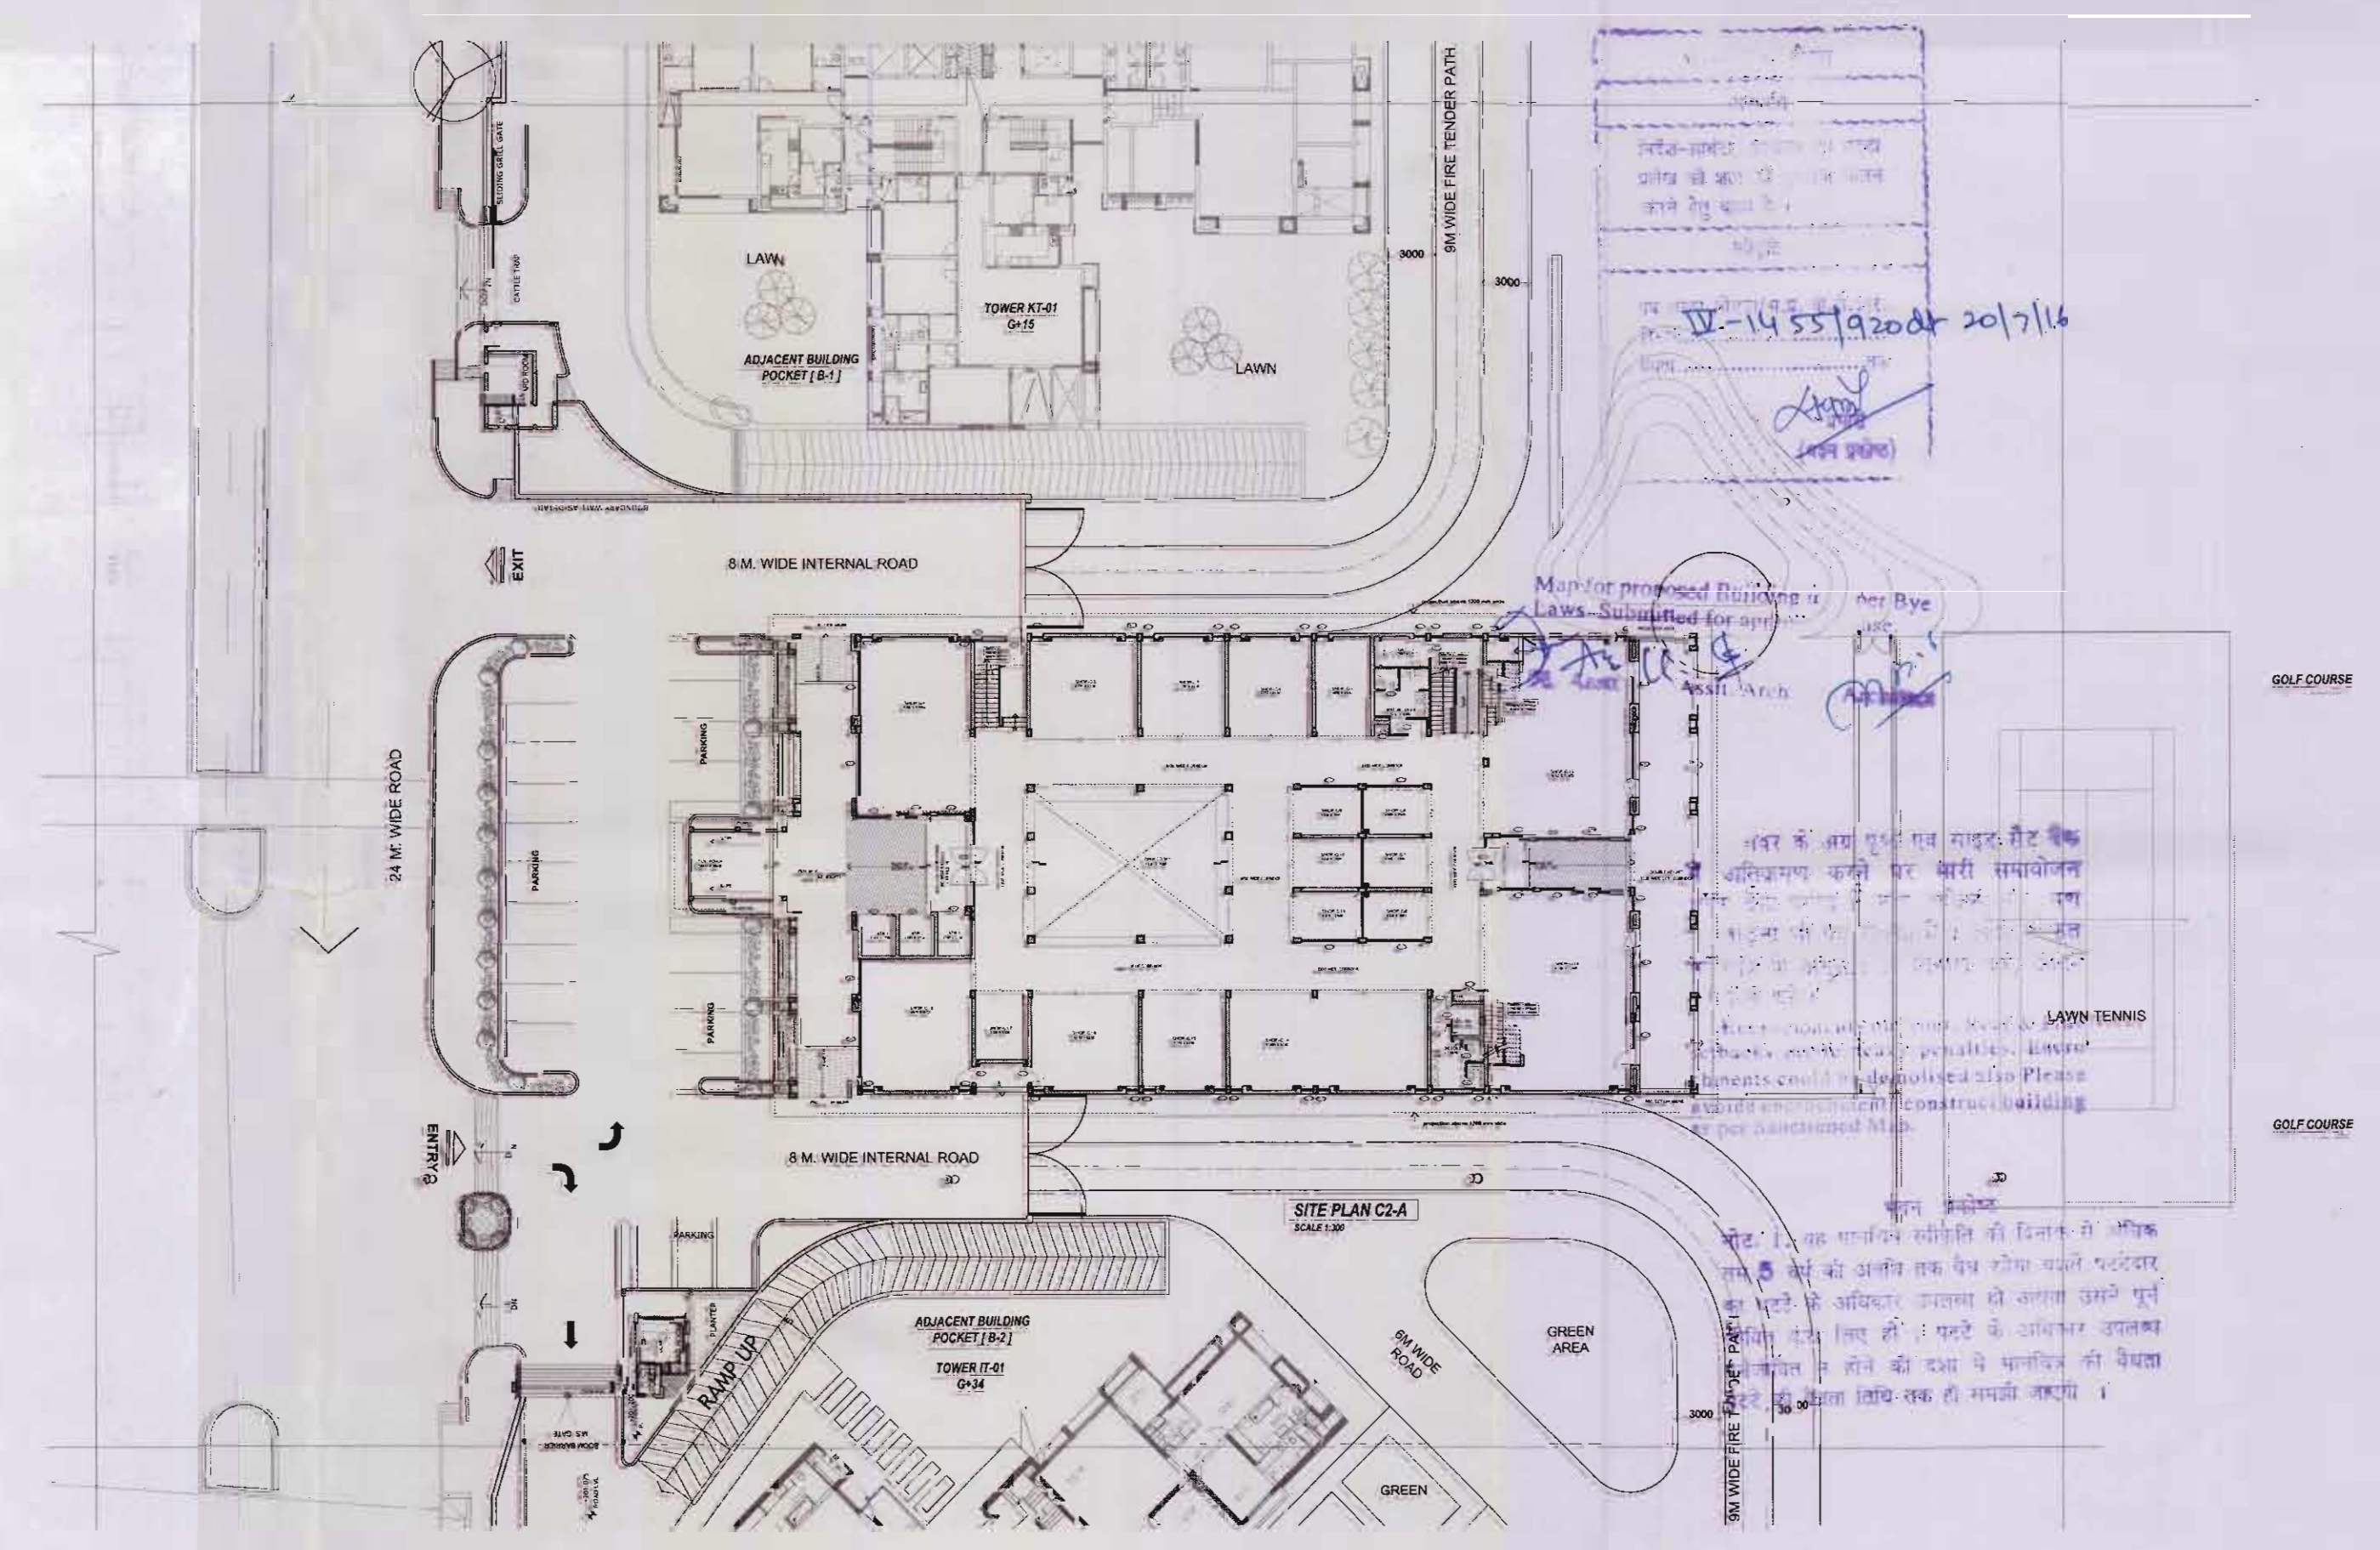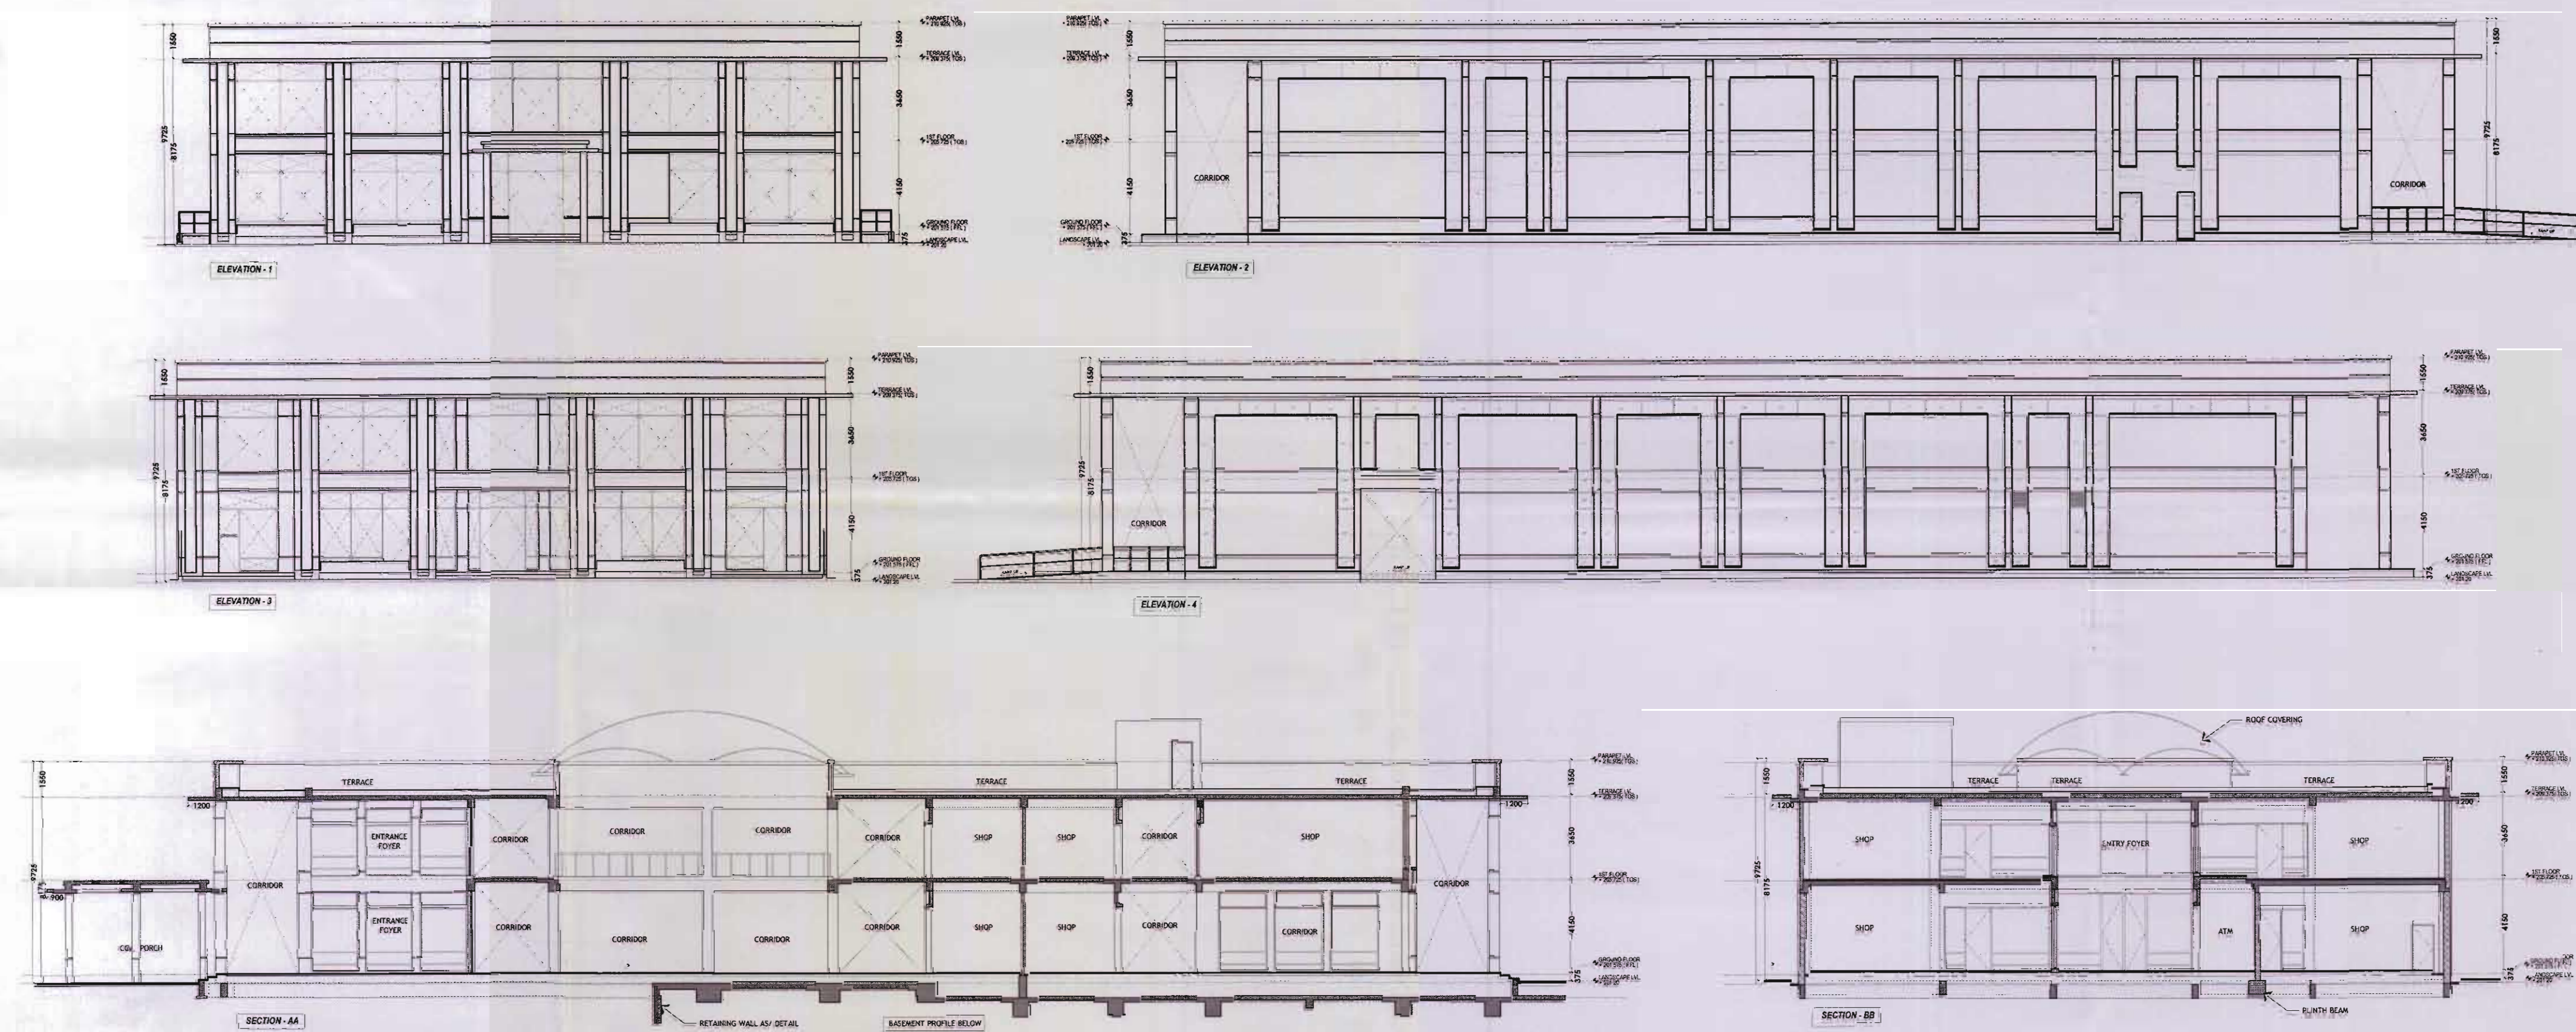

NOTE :-

1. The Dimensions/ Area statements shown in the drawings has been checked & verified by architect and owner.
2. Owner shall be responsible / liable for any change in the dimensions / area statement.
3. All area in Sqmtr. & dimension are in mm.

Owners' Signature

*For Jaypee Infratech Limited*  
Authorized Signatory

Architect's Signature

*Aditya*  
ADITYA MARATHE  
CA/2003/30588

Architects & Town Planners

ARCOP ASSOCIATES Pvt. Ltd.  
A-15, POMPOSH ENCLAVE G.K. Part-1  
New Delhi-110048  
Ph.: 011-26242050 Fax : 011-26238035

Owner

**JAYPEE INFRA TECH LTD.**

Drawing Title

**SITE & ELEVATION SECTION  
CONVENIENT SHOPPING CENTER  
C2-A**

Job Title

**BUILDING SUBMISSION FOR  
CONVENIENT SHOPPING CENTER  
C2-A  
JAYPEE GREENS, SECTOR 128,  
NOIDA, U.P.**

Scale 1:200,400 Job No.

Date Jan. 2015 Drawing No. JPG/BS/C2-A/D-02 [03]

| Dealt by | Checked by | Revision No. |
|----------|------------|--------------|
| FAROOQ   | GIAN CHAND |              |

NOIDA AUTHORITY:

| Associate Architect | Architect | Chief Architect |
|---------------------|-----------|-----------------|
|                     |           |                 |