




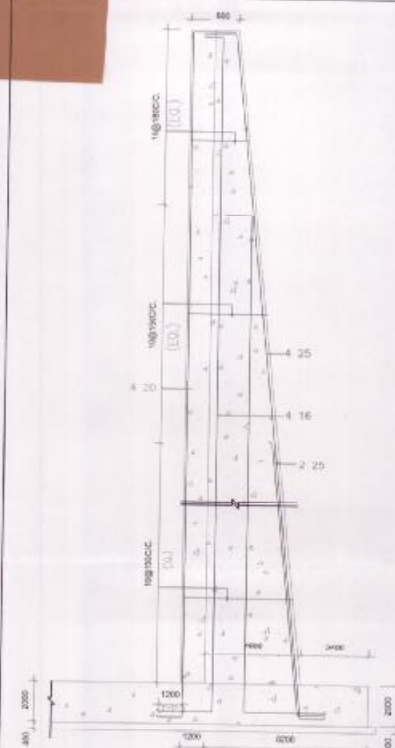



TYPICAL FOUNDATION DETAIL AT-A (RETAINING WALL)

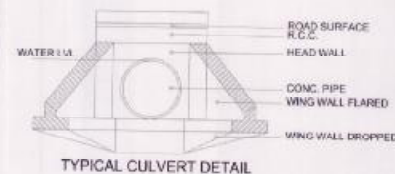


TYPICAL CULVERT DETAIL

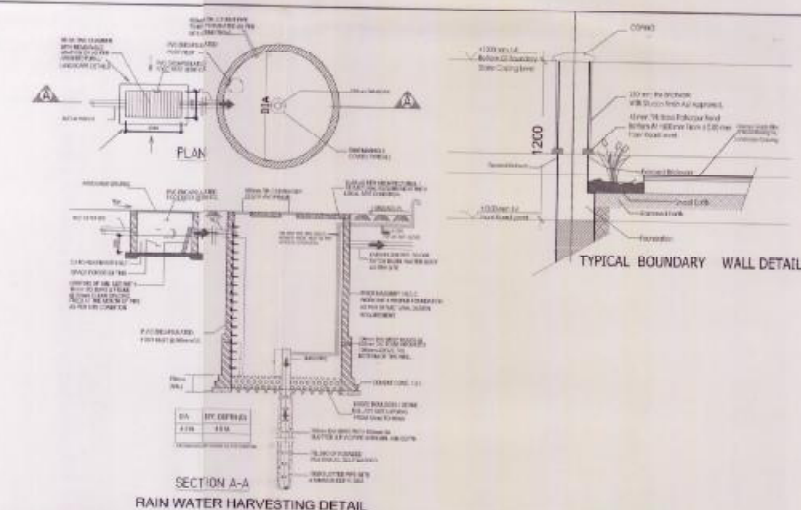

SECTION A-A
RAIN WATER HARVESTING DETAIL

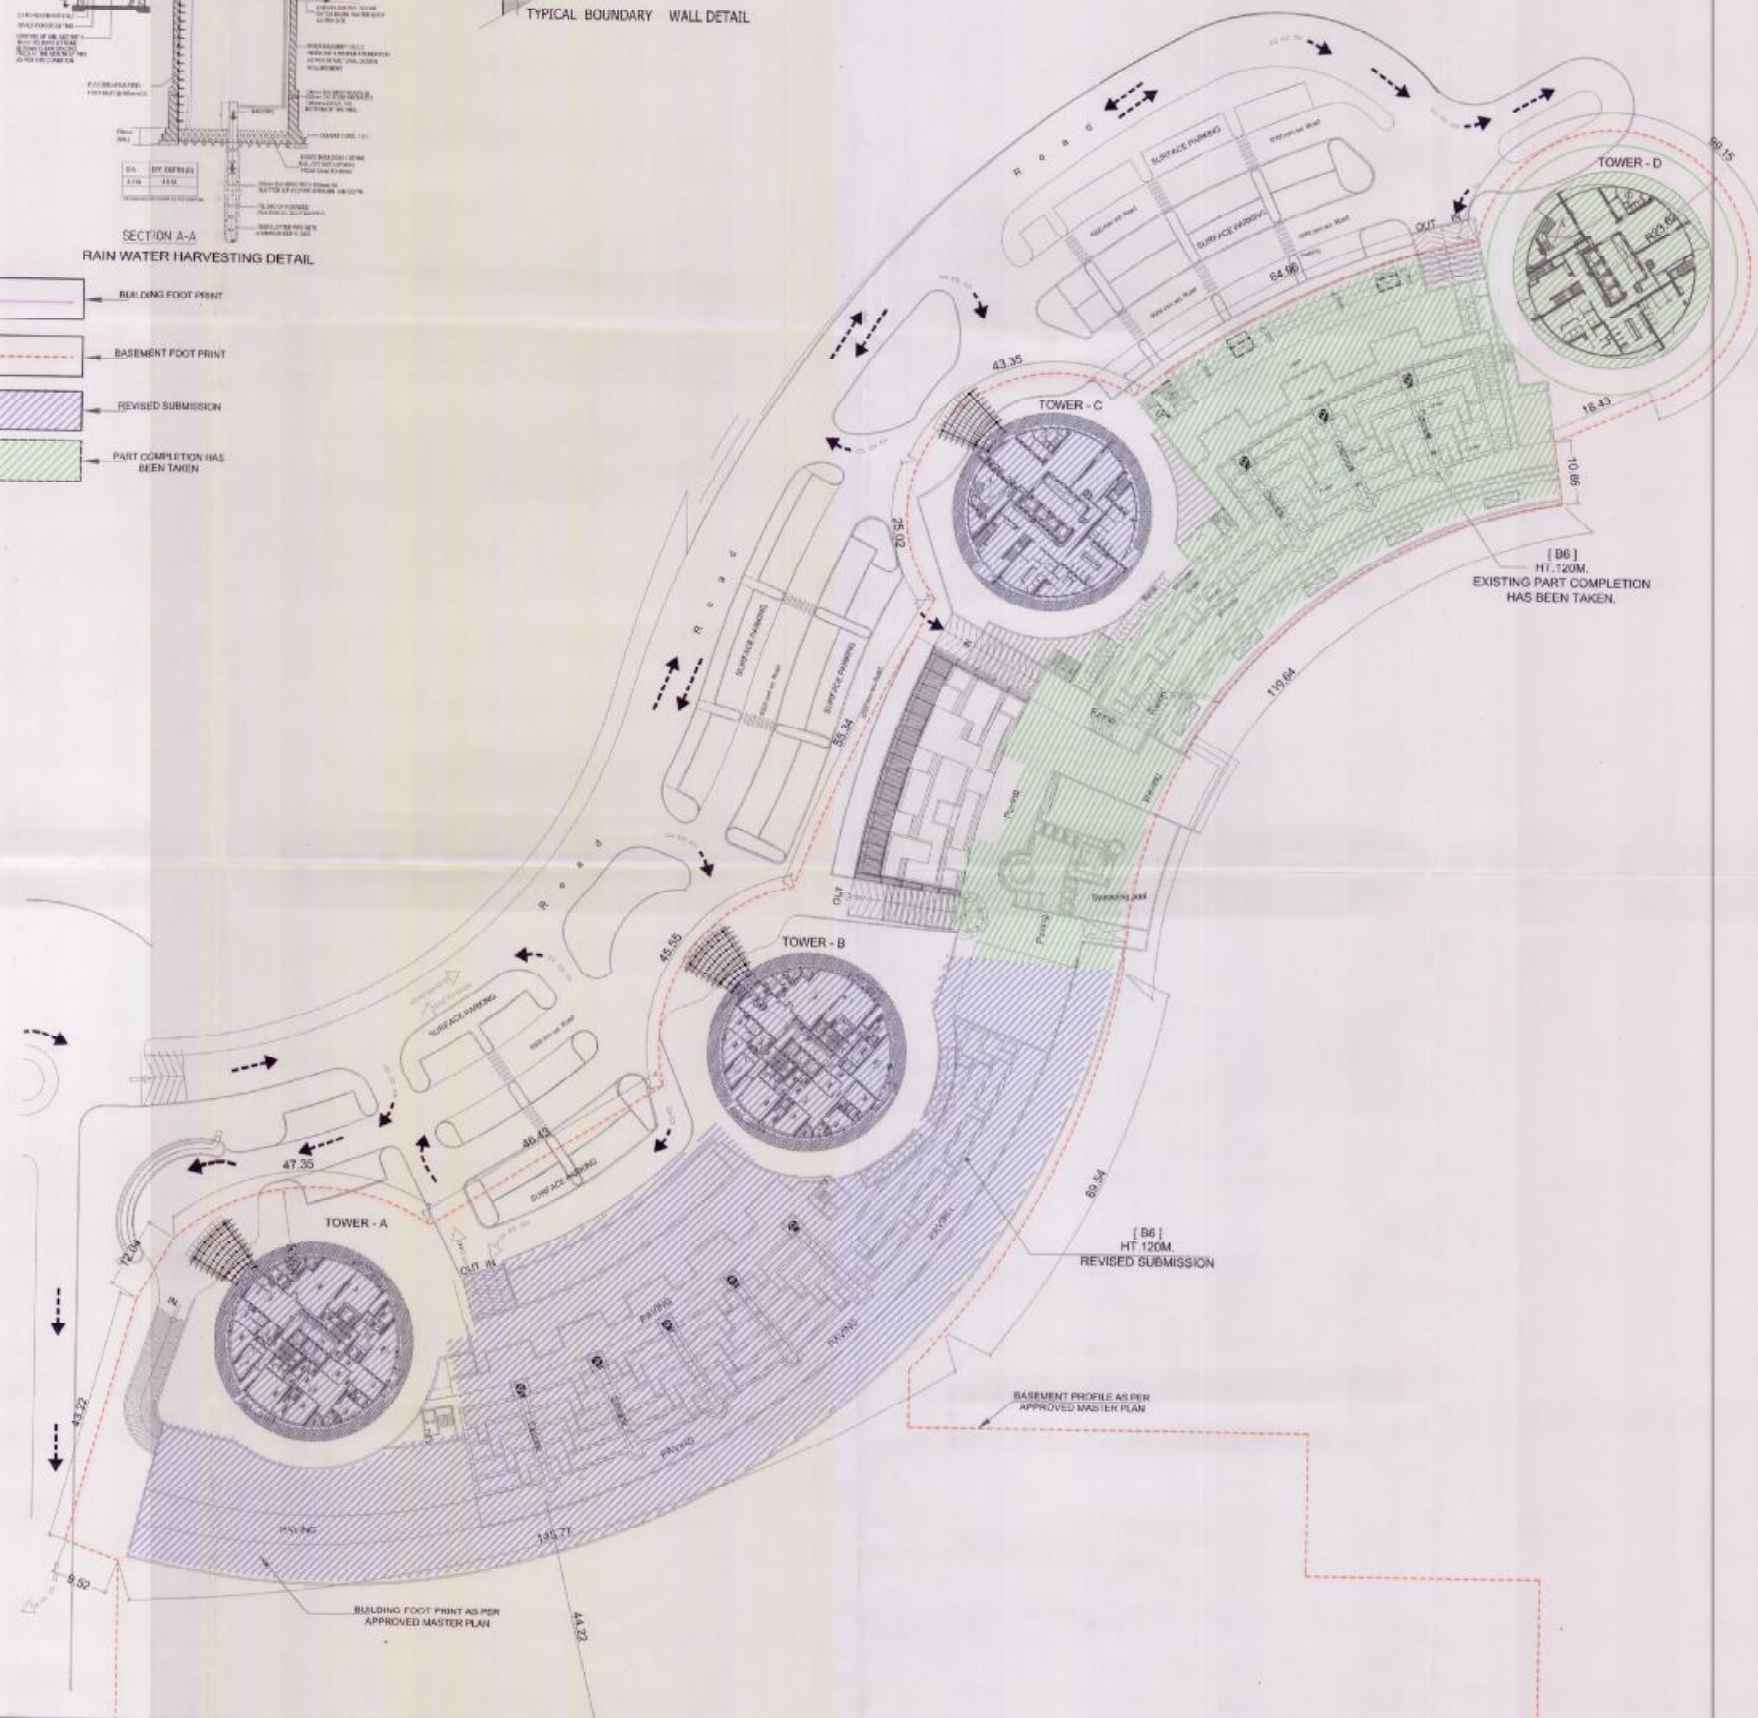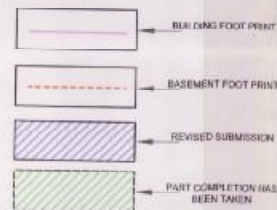

SITE PLAN

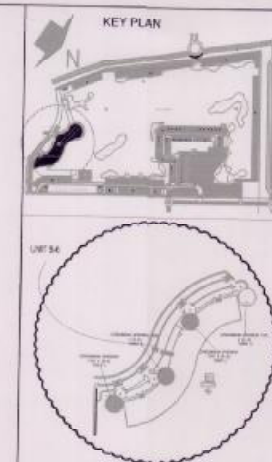

- NOTE:-
1. THE BUILDING IS 100% MECHANICALLY VENTILATED.
 2. THE BUILDING IS 100% AIR CONDITIONED.
 3. THE BUILDING IS FULLY SPRINKLERED BUILDING.

Greater Noida Industrial Dev. Authority APPROVED Valid upto Date: 15/07/2023 Arch. & Arch. (Pkg. & Arch.) Drawing Checked & Approved: [Signature] Sanjeev Sharma, Arch. (Pkg. & Arch.)		Revalidation Greater Noida Industrial Dev. Authority APPROVED Valid upto Date: 15/07/2023 Arch. & Arch. (Pkg. & Arch.) Drawing Checked & Approved: [Signature] Sanjeev Sharma, Arch. (Pkg. & Arch.)	
Owner's Signature: For JAYPEE GREENS (A Division of Jaiprakash Associates Ltd.) [Signature] Authorized Signatory			
Client: JAYPEE GREENS (A Division of Jaiprakash Associates Ltd.)			
Job Title: REVISED BUILDING SUBMISSION OF CONDOMINIUM APARTMENTS TYPE - IV * B-06 * SECTOR - 19 & 25 SURAJPUR - KASNA ROAD GREATER NOIDA, GAUTAM BUDDH NAGAR (U.P.)			
Drawing Title: SITE PLAN CONDOMINIUM APARTMENT TYPE-IV B-06			
Job No: 1000		Drawing No: L1/SB/B-06/01	
Scale: 1:100		Date: 15/07/2023	