


SITE PLAN

DATE 20/10/15	SCALE 1:600	REVISION R2	SHEET NO. 1
DRAWING NO. SEC-20 AH/UPAVP-SP/10-15/SUB		SHEET SIZE A0	





NOTE

- 1) ALL DIMENSIONS ARE IN MILLIMETERS.
- 2) NO DIMENSION TO BE SCALED. FROM THE DRAWINGS WRITTEN DIMENSIONS TO BE FOLLOWED.
- 3) IN CASE OF DISCREPANCIES LARGE SCALE, DETAILED DRAWINGS SHALL SUPERCEDE SMALLER SCALE DRAWINGS AND DISCREPANCIES IN THE DRAWINGS ARE TO BE BROUGHT OUT TO THE NOTICE OF THE ARCHITECT. IT IS GOT TO BE RECTIFIED BEFORE TENDERING.
- 4) ALL SERVICES DWGS TO BE REFERRED ONLY FOR THE TECHNICAL CONTENTS CO-ORDINATED WORKING DRAWINGS TO BE FOLLOWED FOR ALL WORK AT SITE.
- 5) ALL STRUCTURAL SIZES AND STRUCTURAL DETAILS TO BE REFERRED FROM DRAWINGS OF STRUCTURAL CONSULTANTS.

KEY PLAN



LEGEND

①		PLAM
②		CYCAS REVOLUTA
③		GULMOHAR
④		F. BLACK

TOTAL NO. OF PLANTS REQUIRED =273
 50 PLANTS /HET.(10000 SQ.MT.)
 TOTAL NO. OF PLANTS PROPOSED =280

S.NO.	LEGEND-
①	COMMUNITY SPACE
②	COMMERCIAL SPACE
③	RAIN WATER HARVESTING
④	S.T.P.
⑤	SUB STATION
⑥	UNDER GROUND WATER TANK
⑦	D.G SET

architect's avenue
 D-2/122,Sambhav Tower,Vibhuti
 Khand Gomti Nagar,Lucknow,U.P.


ARCHITECT

ASSTT. ARCH. PLANNER SD- 05/11/2015

ARCHITECT PLANNER SD- 05/11/2015

CHIEF ARCHITECT PLANNER SD- 05/11/2015

SHAHABUDDIN MOHAMMAD
 I.A.S.
 AVAS AYUKT SD- 05/11/2015

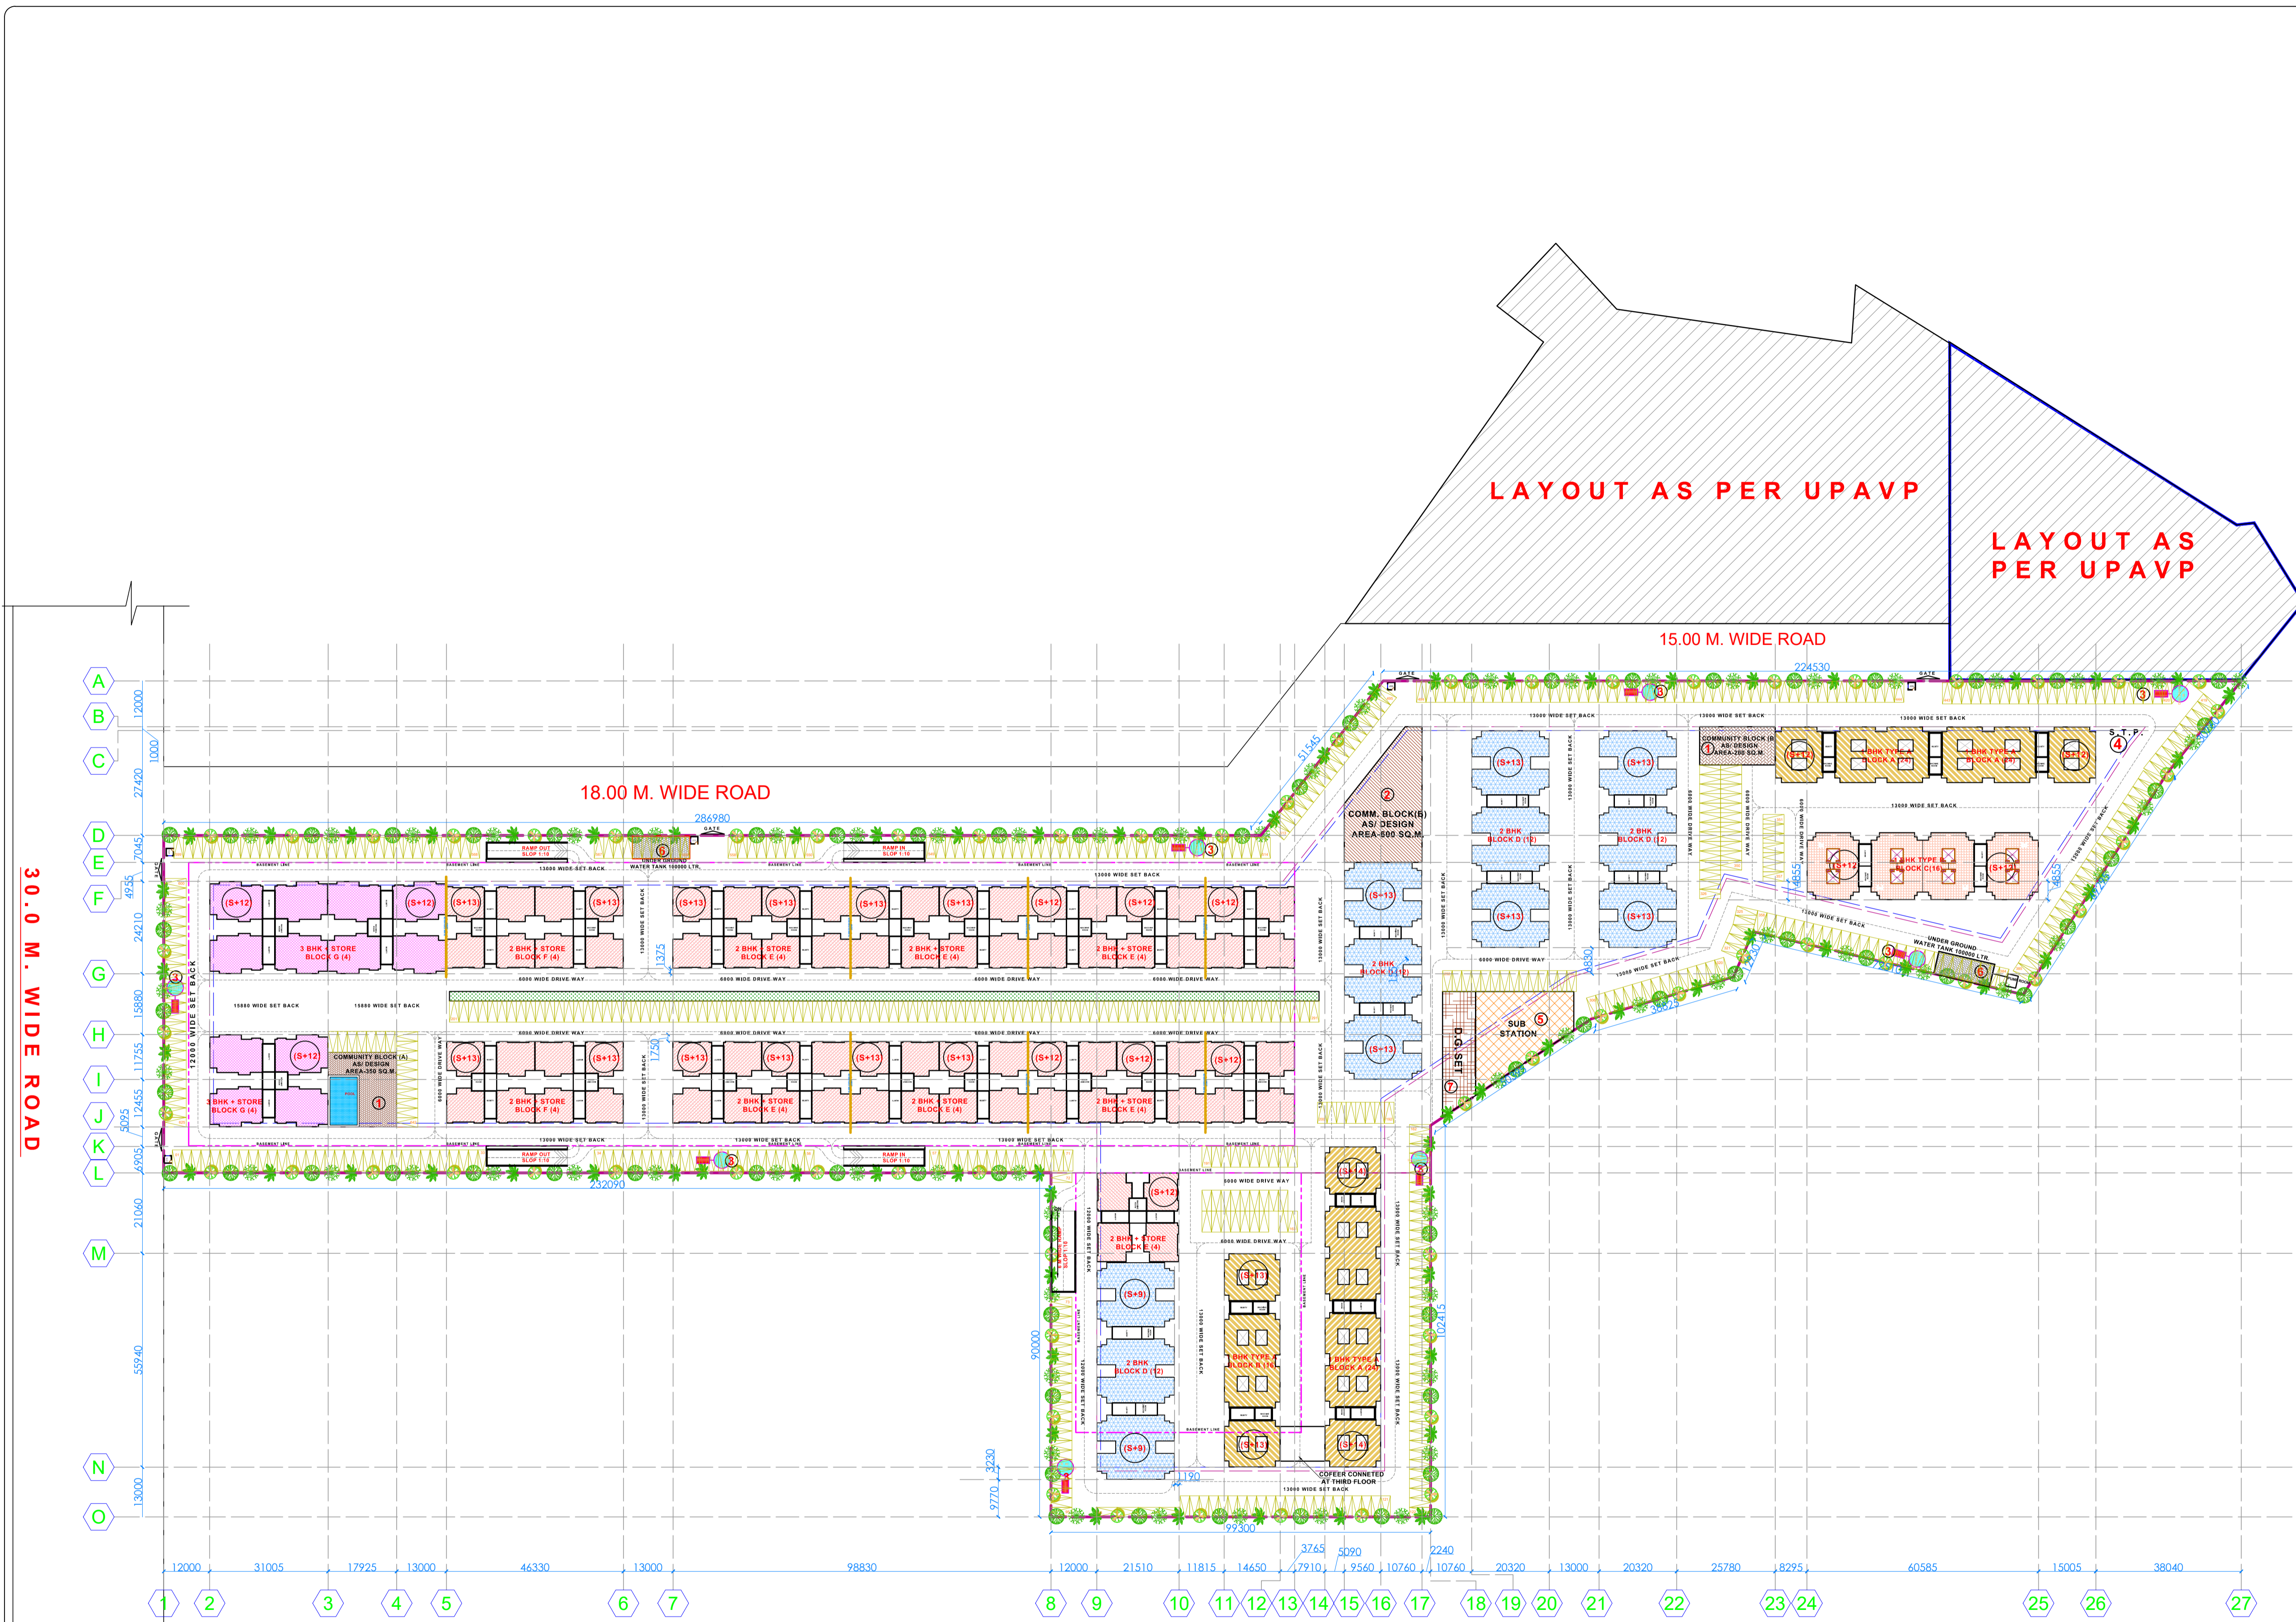

LAYOUT AS PER UPAVP

LAYOUT AS PER UPAVP

15.00 M. WIDE ROAD

18.00 M. WIDE ROAD

30.0 M. WIDE ROAD

A
B
C
D
E
F
G
H
I
J
K
L
M
N
O

1 2 3 4 5 6 7 8 9 10 11 12 13 14 15 16 17 18 19 20 21 22 23 24 25 26 27