


AREA STATEMENT -									
Drawn - 1, 2, 3, 4, 5, 6, 13, 15, 16, 17,1000	CONCRETE AREAS (UNION) A.1	COVERED AREAS (UNION) A.2	NO. OF BASES	TOTAL AREA (A.1 + A.2)					
CONCRETE FLOOR	2025.99	0	1	2025.99					
CONCRETE FLOOR	2025.99	0	1	2025.99					
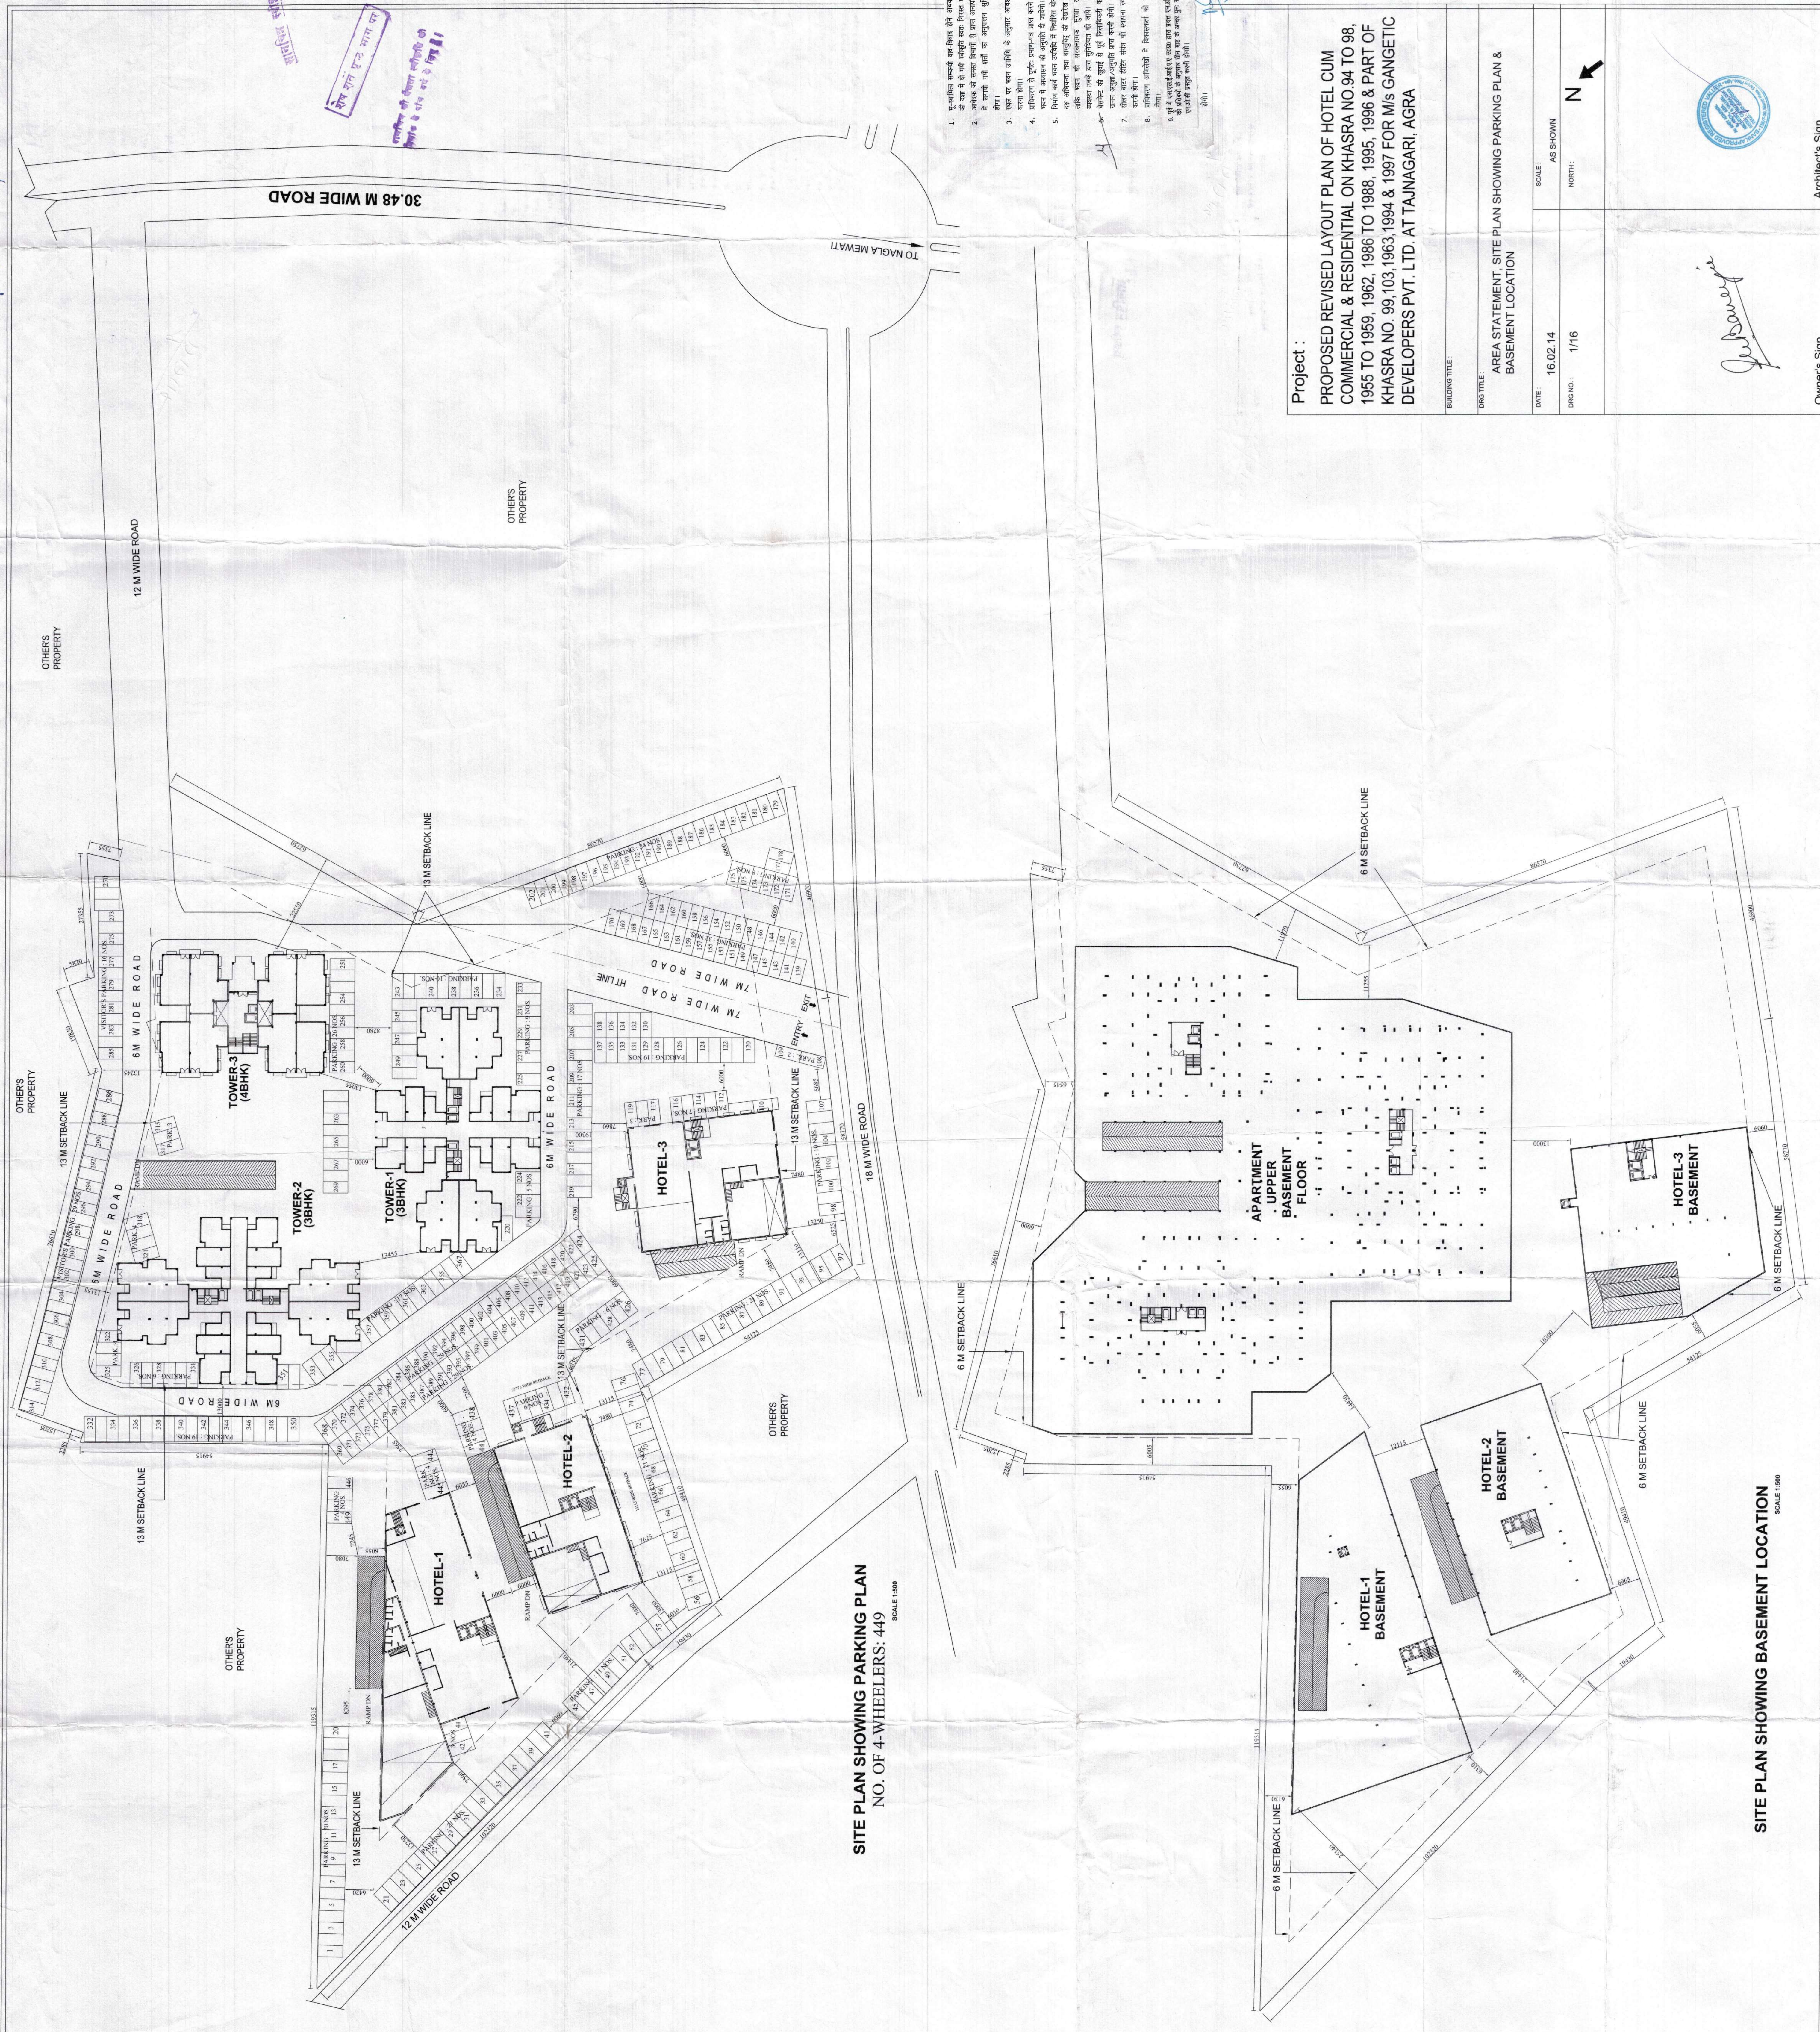

Architect's Sign

Project :	PROPOSED REVISED LAYOUT PLAN OF HOTEL CUM COMMERCIAL & RESIDENTIAL ON KHASRA NO 94 TO 98, 1955 TO 1959, 1962, 1968 TO 1988, 1995, 1996 & PART OF KHASRA NO. 99, 103, 1963, 1994 & 1997 FOR M/s GANGETIC DEVELOPERS PVT. LTD. AT TANAGARI, AGRA			
BULKING TYPE :	AREA STATEMENT, SITE PLAN SHOWING PARKING PLAN & BASEMENT LOCATION			
	DATE :	16.02.14	SCALE :	AS SHOWN
DRG. TITLE :	DATE :	1/16	NORTH :	N
Owner's Sign				Architect's Sign

SITE PLAN SHOWING BASEMENT LOCATION