



KEY PLAN

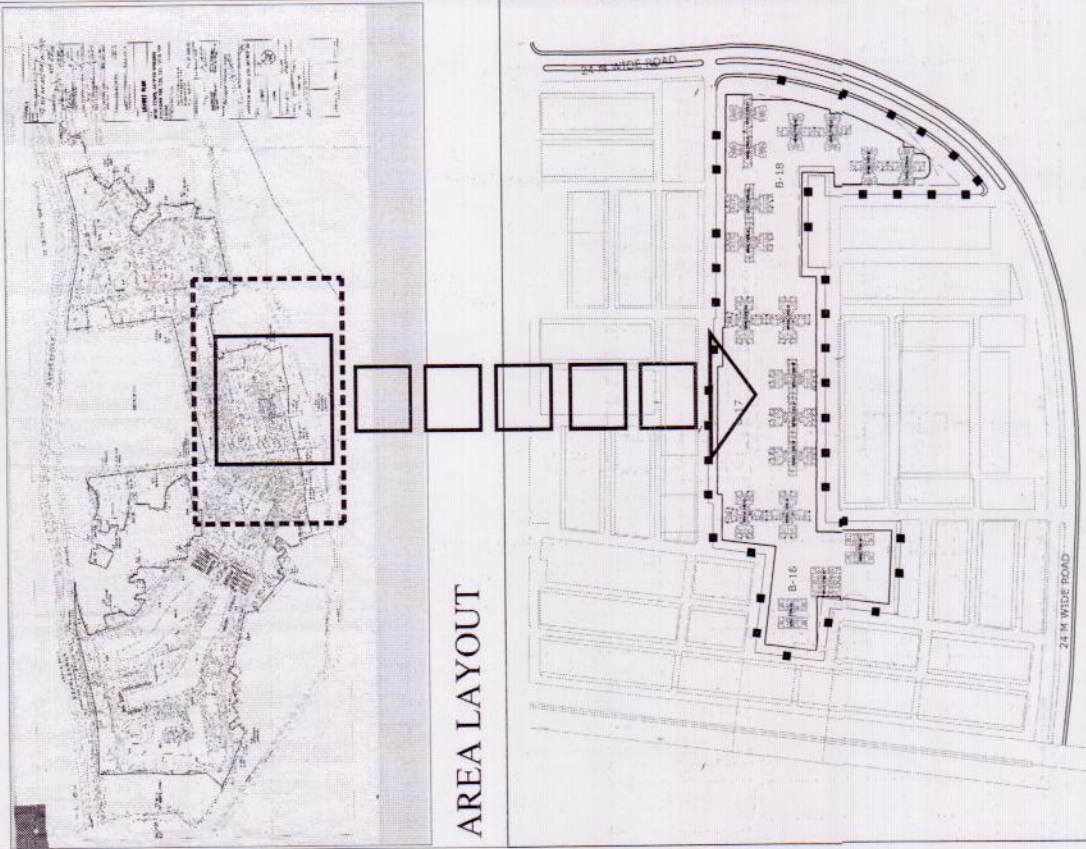

AREA LAYOUT

NOTE :-

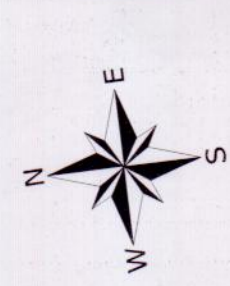

Architect's Signature

Sandeep Gupta Architect
10/11, DLF Phase II, Sector 14, Gurgaon
Registration No. G200403691

Owners' Signature

For Jaypee Infratech Limited
Authorized Signatory

Architects & Town Planning
ARCOP ASSOCIATES Pvt. Ltd.
E-108, G KENYA, Sector 14, Gurgaon
New Delhi-110 049
Ph: 011-26242050 Fax: 011-26242055

Change
Level, Submittal for approval of the proposed building plan.

JAYPEE INFRA TECH LTD.

Drawing Title

KENSINGTON PARK
POCKET B-16,17,18

BUILDING SUBMISSION FOR
KENSINGTON PARK
JAYPEE GREENS, SECTOR 133,
NOIDA, U.P.

Job No.

Scale

1:500

Drawing No.

JPG/SB/KP/AD-02

Checked by

Revision No.

SAHRIDHI



FAROOQ

NOIDA AUTHORITY


Associate Architect

Architect

Chief Architect

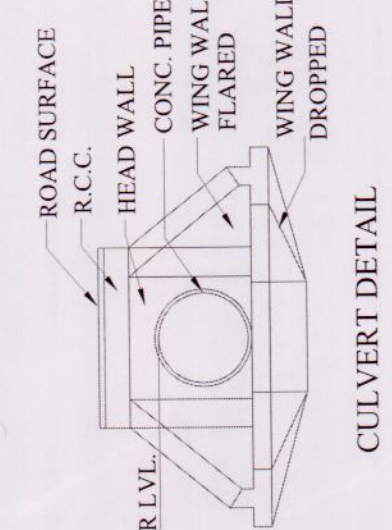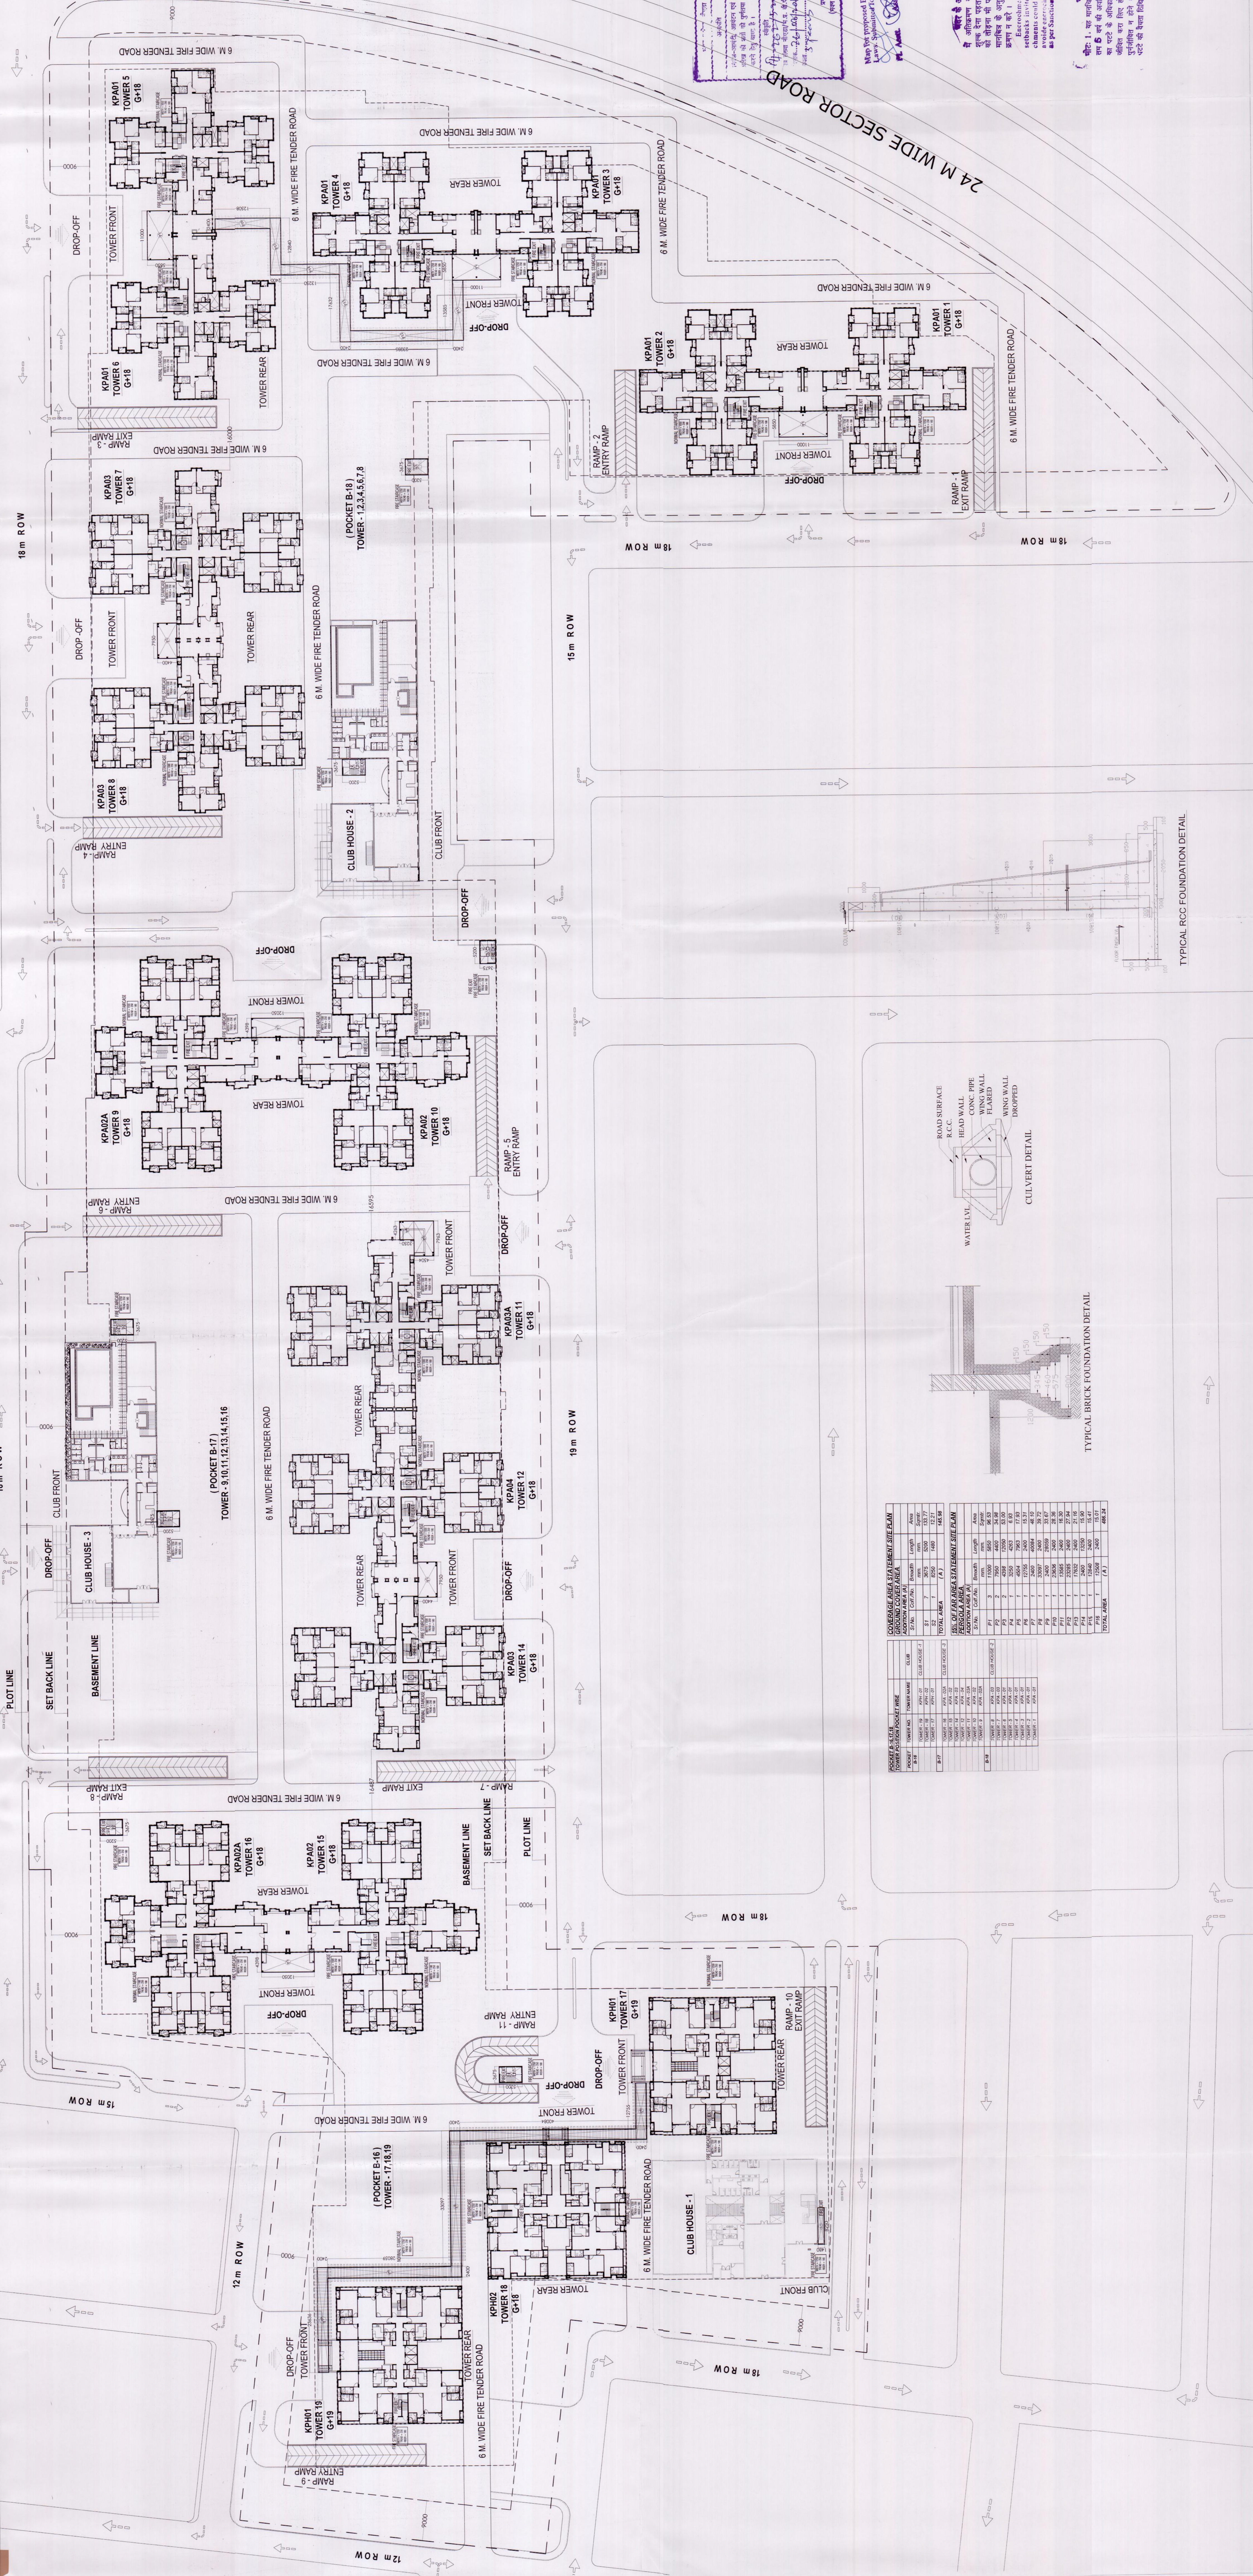

TYPICAL BRICK FOUNDATION DETAIL

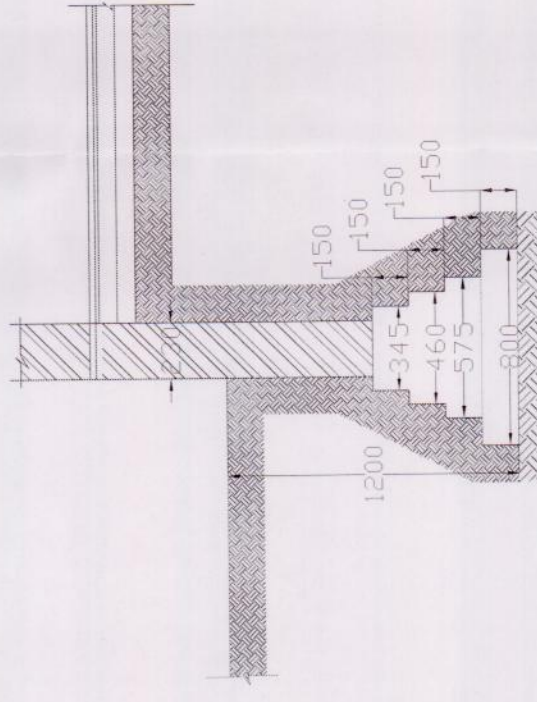

POCKET B-16,17,18			
COVERED AREA STATEMENT SITE PLAN			
Sl. No.	COVERED AREA	Sl. No.	COVERED AREA
1	1000.00	1	1000.00
2	1000.00	2	1000.00
3	1000.00	3	1000.00
