



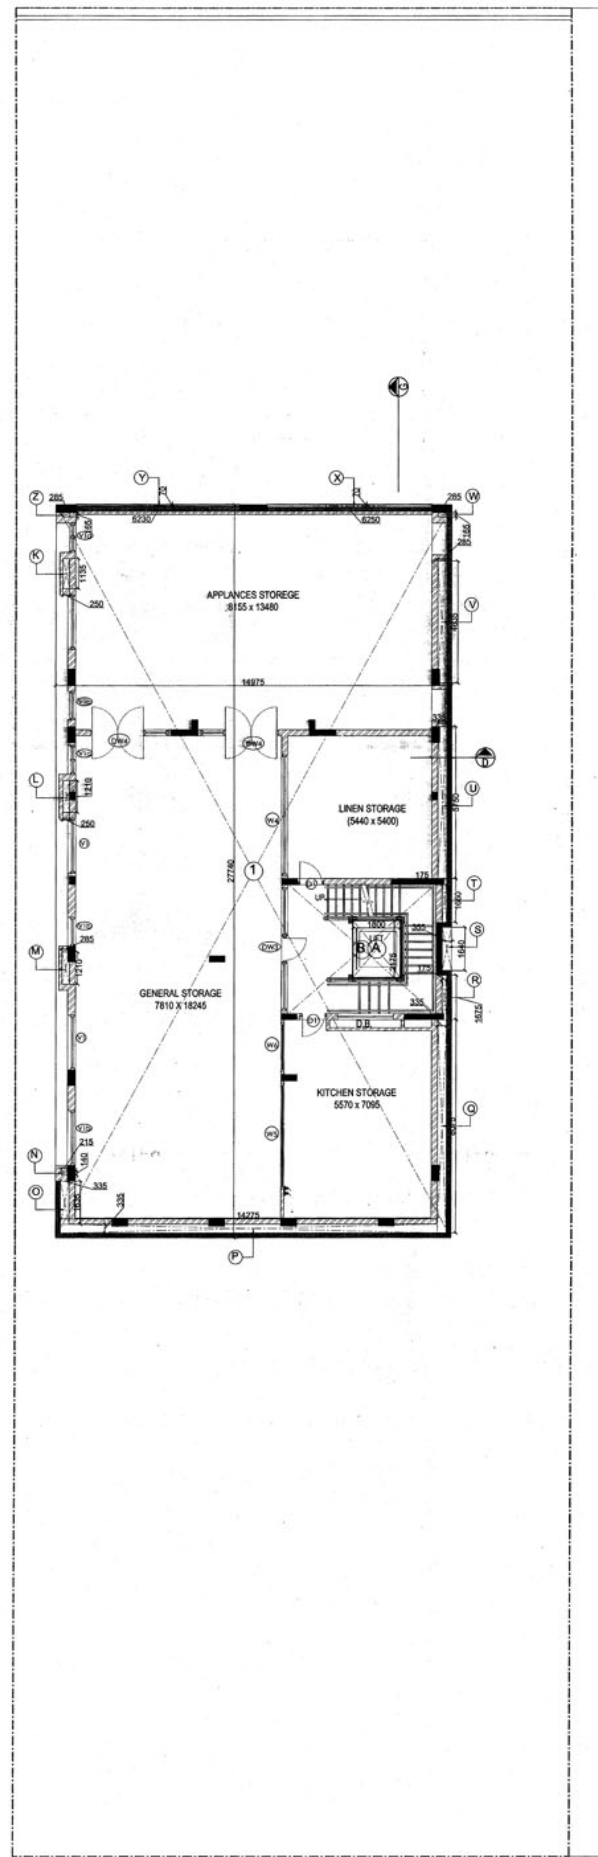

BASEMENT FLOOR PLAN

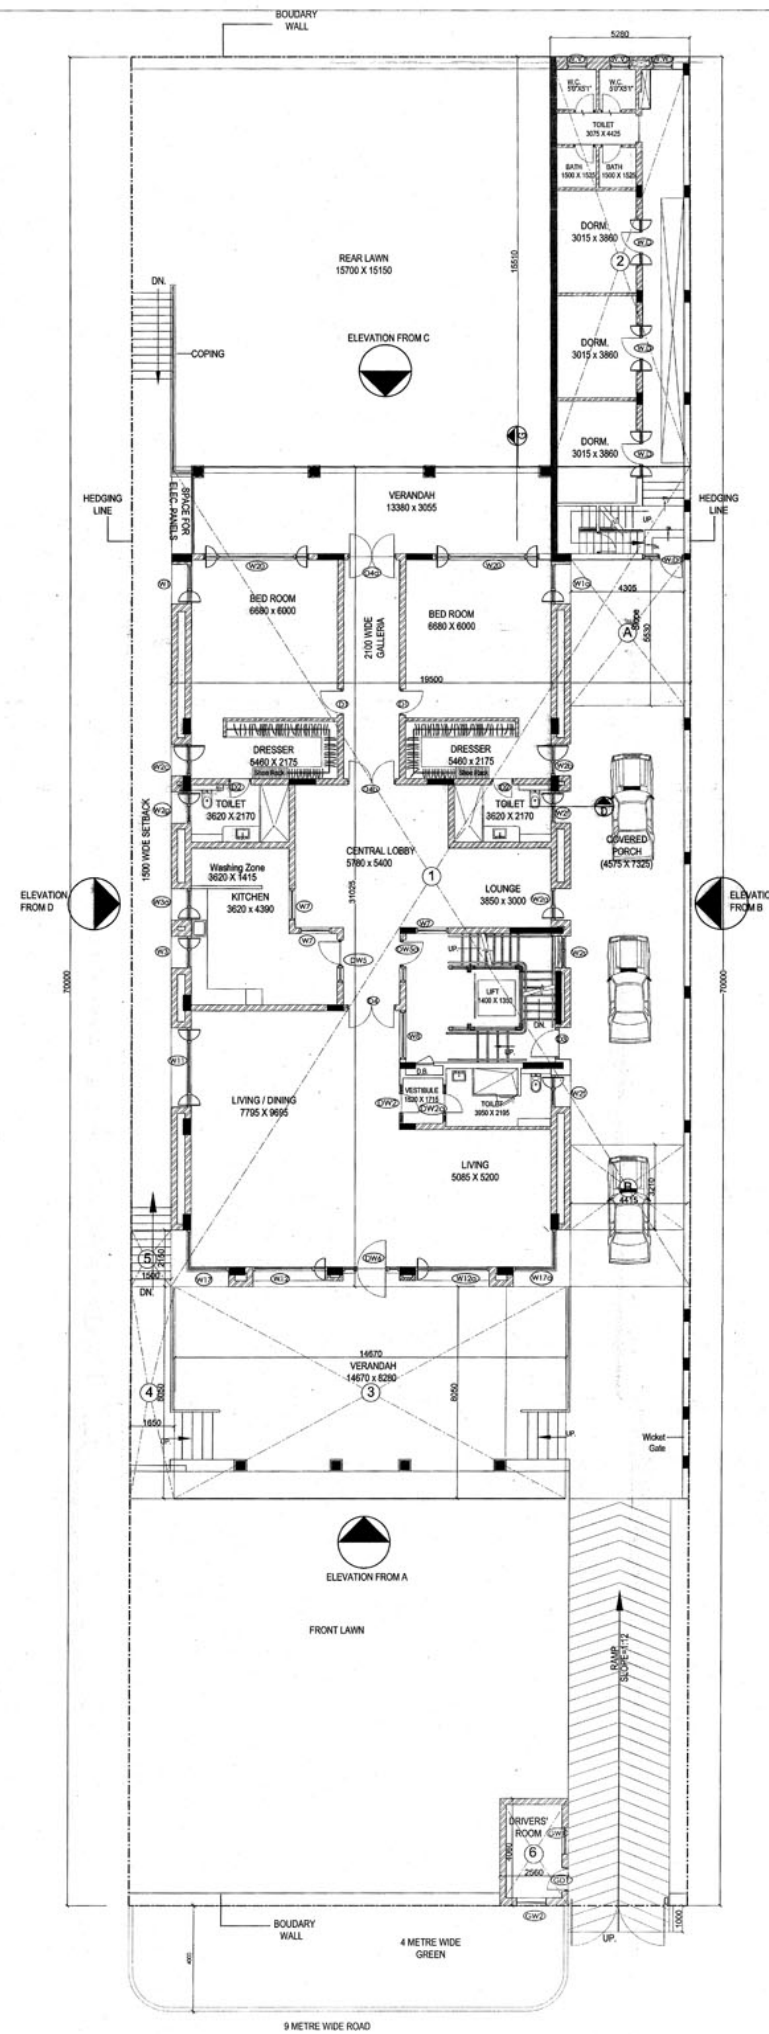

GROUND FLOOR PLAN

SCHEDULE OF VENTILATORS					
S.NO.	OPENING NO.	QTY.	(R.O.)	MASONRY OPENING CILL HT. MM	LINTEL HT. (MM)
1	V1	2	1200 X 870	1880	2750
2	V1B	1	1200 X 870	1880	2750
3	V2	3	1200 X 870	1880	2750
4	V2a	3	1200 X 870	1880	2750
5	W.V1	2+1	750 X 650	1500	2150

SCHEDULE OF WINDOWS					
S.NO.	OPENING NO.	QTY.	(R.O.)	MASONRY OPENING CILL HT. MM	LINTEL HT. (MM)
1	W1	1+1	1500 X 2020	230	2250
2	W1a	1+1	1500 X 2020	230	2250
3	W2a	1	1200 X 2020	230	2250
4	W2b	1+1	1200 X 2020	230	2250
5	W2c	1+1	1200 X 2020	230	2250
6	W2d	2+2	1200 X 2020	230	2250
7	W2e	1+1+0	1200 X 2020	230	2250
8	W2f	4	1200 X 1870	230	2100
9	W2g	1	1200 X 1870	230	2100
10	W2h	2	1200 X 1870	230	2100
11	W2i	1+2	1200 X 2020	230	2250
12	W3	1+1	1200 X 1300	950	2250
13	W3a	1+1	1200 X 1300	950	2250
14	W4	1	4570 X 2020	230	2250
15	W5	1	3670 X 2020	230	2250
16	W6	1	1850 X 2020	230	2250
17	W7	3+2	1200 X 2020	230	2250
18	W8	1+1	1725 X 2020	230	2250
19	W10	0+0+2	1870 X 2020	230	2250
20	W10a	0+0+2	1870 X 2020	230	2250
21	W11	1+1	3000 X 2020	230	2250
22	W12	1	2175 X 2020	230	2250
23	W12a	1	2175 X 2020	230	2250
24	W15	2	1750 as/site X 2020	230	2250
25	W15a	1	2145 as/site X 2020	230	2250
26	W17	1+1	3000 X 2020	230	2250
27	W17a	1+1	3000 X 2020	230	2250
28	W18	1	3500 as/site X 2020	230	2250
29	W18a	2	3500 as/site X 2020	230	2250
30	W19	1	4900 X 1650	450	2100
31	W20	2	2650 X 2020	230	2250
32	W21	0+0+1	600 X 2020	230	2100
33	W22	1	2400 X 2020	230	2100
34	W23	1	1150 X 2020	230	2100
35	W.W.1	8	450 X 925	1175	2150
36	W.W.1	1	750 X 1700	450	2150
37	W.W.2	1	855 X 1700	450	2150
38	W.W.3	1	1085 X 1700	450	2150
39	GW1	1	1015 as/site X 1725	425	2150
40	GW2	1	1100 as/site X 1725	425	2150

NOTE: W4, W5, W6, W9, W11, W12, W13, W14 & W16 ARE NOT AVAILABLE.


SCHEDULE OF DOORS					
S.NO.	OPENING NO.	QTY.	(R.O.)	MASONRY OPENING CILL HT. MM	LINTEL HT. (MM)
1	D1	2+3+1	1000 X 2250	0	2250
2	D11	2	1000 X 2250	0	2250
3	D2	2+3	900 X 2250	0	2250
4	D3	1+1	1200 X 2250	0	2250
5	D4	2	1800 X 2250	0	2250
6	D4a	1	1800 X 2250	0	2250
7	GD1	1	800 X 2100	0	2100
8	SLD1	1	1600 X 2250	0	2250
9	WD	3	1800 X 2250	0	2250
10	WD1	1	1560 X 2150	0	2150
11	WD2	1	2400 X 2150	0	2150
12	WD3	5+1	800 X 2150	0	2150

SCHEDULE OF INTEGRATED DOOR-WINDOW					
S.NO.	OPENING NO.	QTY.	(R.O.)	MASONRY OPENING CILL HT. MM	LINTEL HT. (MM)
1	DW2	1	1400 X 2250	230/0/230	2250
2	DW2a	1	1400 X 2250	950/0/950	2250
3	DW3	3+0+0+0	1645 as/site X 2250	230/0/230	2250
4	DW3a	1	1645 as/site X 2250	230/0/230	2250
5	DW4	2	2945 as/site X 2250	0/230	2250
6	DW5	1	1610 as/site X 2250	0/230	2250
7	DW5a	1	1610 as/site X 2250	0/230	2250
8	DW5b	1	1805 as/site X 2250	0/230	2250
9	DW5c	1	1610 as/site X 2250	0/230	2250
10	DW5d	1	1805 as/site X 2250	0/230	2250
11	DW6	1	1610 as/site X 2250	230/0/230	2250
12	DW7	1	3020 X 2100	0/230	2100
13	DW8	0+1	3900 as/site X 2250	0/230	2250
14	DW8a	0+1	3900 as/site X 2250	0/230	2250
15	DW10	1	2775 as/site X 2250	0/230	2250
16	DW10a	1	2775 as/site X 2250	0/230	2250
17	DW11	1	1910 as/site X 2250	0/230	2250


NOTE: DW1, DW2 ARE NOT AVAILABLE.



TYPICAL FOUNDATION DETAIL

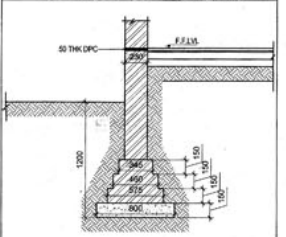

CULVERT DETAIL

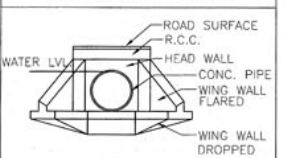

Architects
AROP ASSOCIATES Pvt. Ltd.
C-106, GATEWAY, Phase-I, New Delhi-110 049
Ph: 647 1300
Fax: 628055

Architect's Signature
Nitin Gupta, Architect
Council of Architecture
Registration No. CA8515569

Owners' Signature

For JAYPEE GREENS
(A Division of Jaiprakash Associates Limited)
Authorized Signatory

Clients
JAYPEE GREENS
(A DIVISION OF JAIPRAKASH ASSOCIATES LTD.)

Job Title
TYPICAL BUILDING SUBMISSION OF
SPORTSMEN'S HOUSES TYPE -III
(LAND-2) 215.38 ACRES
SECTOR -26 & 31
SURAJPUR - KASNA ROAD
GREATER NOIDA,
GAUTAM BUDDH NAGAR (U.P.)

D2C - 01, 02, 03, 04, 05, 06, 07, 08,
09, 10, 11, 12, 13.

TOTAL = 13 no.s

Greater Noida Industrial Dev. Authority
Sanction
Vide Letter No. 11/2017-2018
Valid From Date: 11/01/2017
To: 11/01/2018
Sr. Manager (Arch.)
D-215, Manager (Prog. & Admin.)

Drawing Title
FLOOR PLANS
TYPICAL SPORTSMEN'S
HOUSES TYPE-III "D2C"

Job No. Drawing No.

Drawn Checked L2/BS/SV/01

Date 28-SEP-2008 Scale 1:100