




TYPICAL MICRO PUMP




SECTION AA

SCHEDULE FOR OPENING			
TRNG	SEL	SEL	DATE
1	1	1	1
2	2	2	2
3	3	3	3
100	100	100	100

 

HEIGHT AND ELEVATION

 

LEFT SIDE ELEVATION

W-

PROPOSED RESIDENTIAL AFFORDABLE HOUSING PROJECT "GAMPATI SMART CITY"
KHAMSAH NO.5, 6/2, 8 TO 14, 16 TO 19, MAJZA BABARPUR INDUSTRIAL
TENSIL & DISTRICT, AGRA, U.P. UNDER THE SCHEME OF SAMANYODI AAYAS YOJNA,
GOVERNMENT OF UTTAR PRADESH

200

SCALE: 1:200

AADHARSHILA
A RESEARCH INTERVIEW ORIGINATOR, VANDANA PRAKASHI
10601 G G MEDICAL INSTITUTE




GROUND FLOOR PLAN


SCHEDULE FOR OPENING			
NO.	DATE	BY	REMARKS
1			
2			
3			
4			
5			
6			
7			
8			
9			
10			



TYPICAL FLOOR PLAN

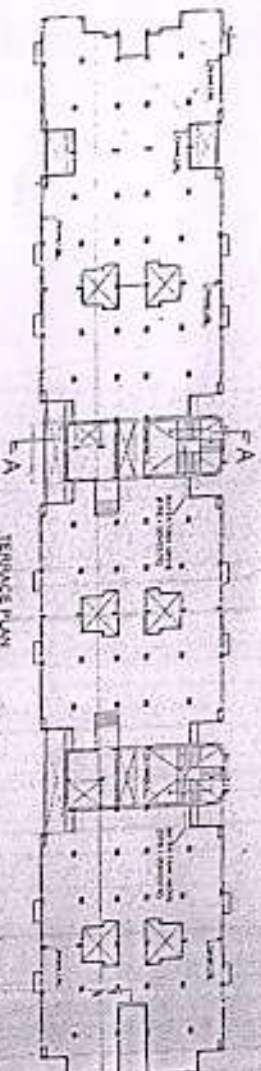


TERRACE PLAN

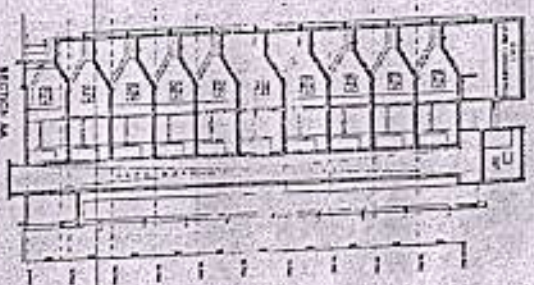


SECTION AA




LEFT SIDE ELEVATION

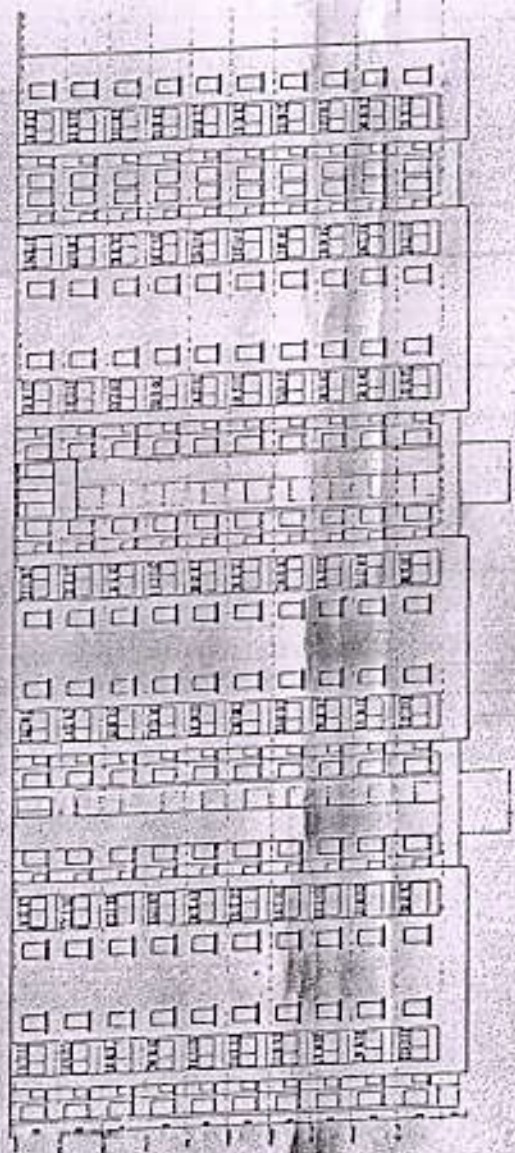

FRONT ELEVATION

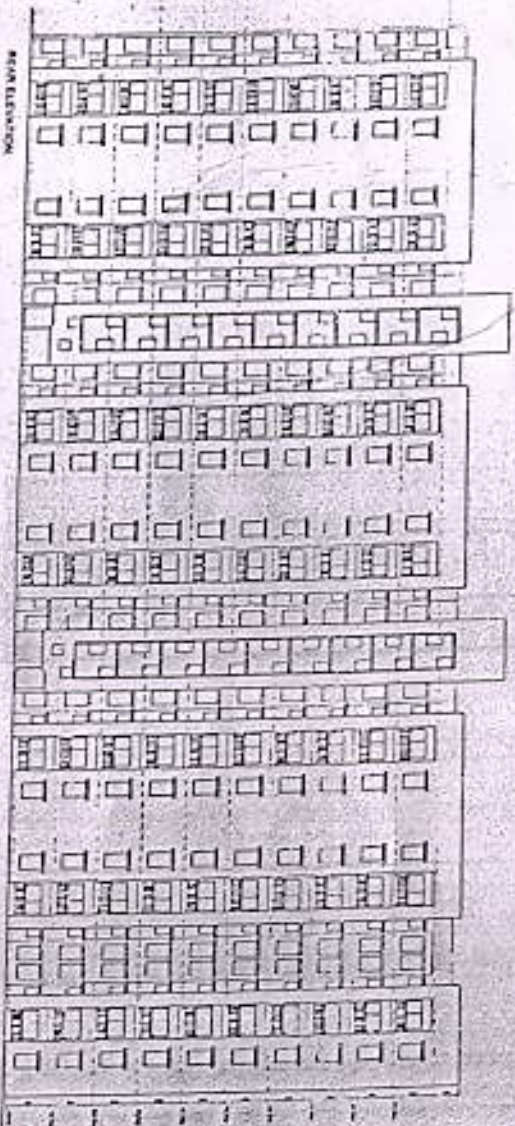


RIGHT SIDE ELEVATION

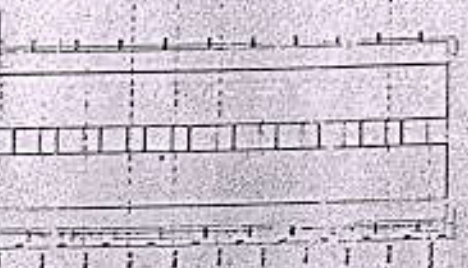


PROFILE SIDE ELEVATION

म. शर्मा & क. शर्मा
आर्किटेक्ट्स
प्लॉट नं. 14, 15, 16, 

SAZRA PLAN

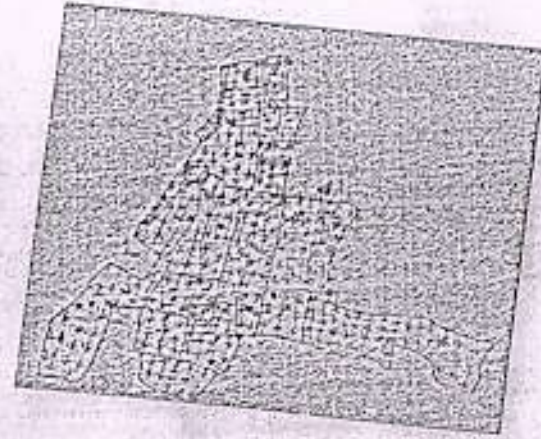


KEY PLAN

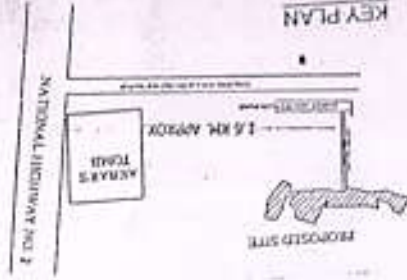

Year	Model
2000	Model 2000
1999	Model 1999
1998	Model 1998
1900	Model 1900

[illegible][illegible]

NOTES: -COLLECTIONS MADE BY MEMBERS OF THE BOARD OF HEALTH OF THE CITY OF NEW YORK
-THESE COLLECTIONS WERE MADE BY THE BOARD OF HEALTH OF THE CITY OF NEW YORK
-THESE COLLECTIONS WERE MADE BY THE BOARD OF HEALTH OF THE CITY OF NEW YORK

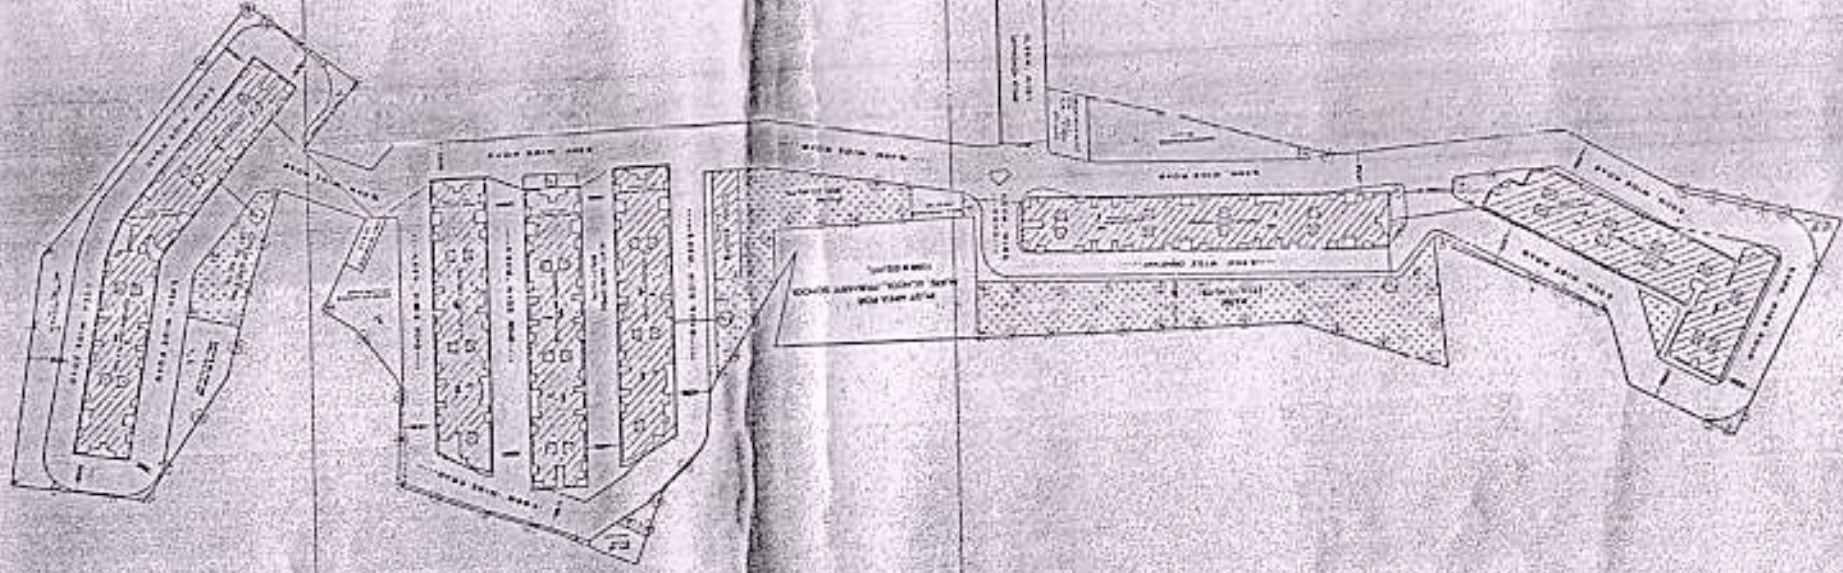
[illegible]

AUTH. SIGNATORY


SCALE-1:800




AADHARSHILA
NATIONAL INSTITUTE OF HUMAN RIGHTS
108M. G. MEDICAL INST.
BUILDING SANJAY PLACE
AGHA-2 PH. NO. 4000820

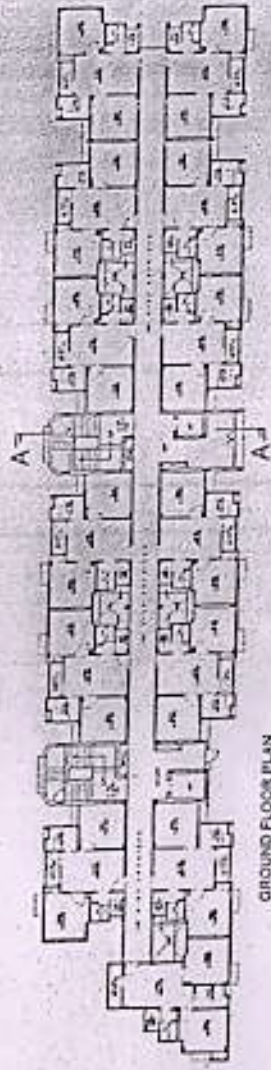

GROUND FLOOR PLAN

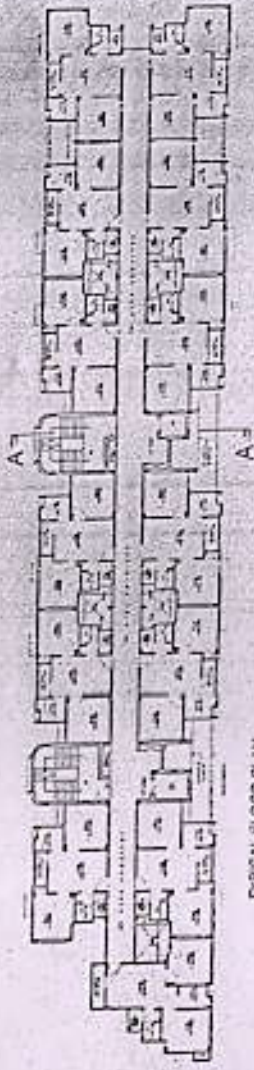


TYPICAL FLOOR PLAN

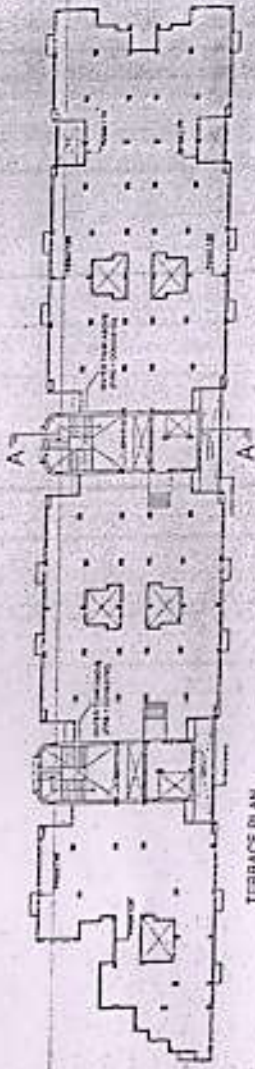


TERRACE PLAN

SCHEDULE FOR OPENING


TYPE	NO.	UNIT
DOOR	1	101
DOOR	2	102
DOOR	3	103
DOOR	100	200

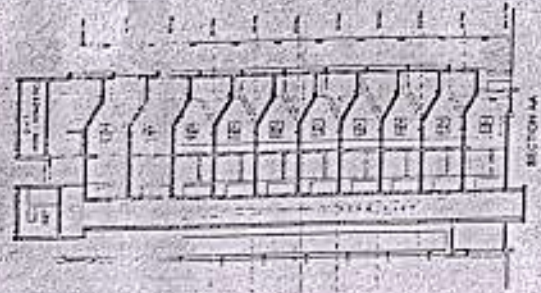


SECTION A-A

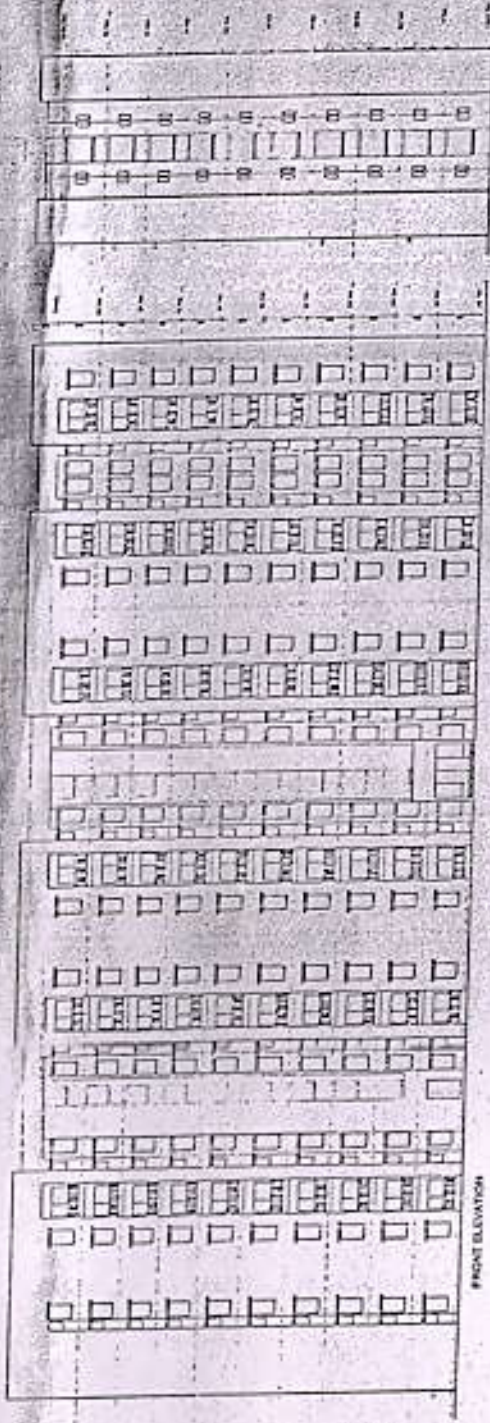

FRONT ELEVATION

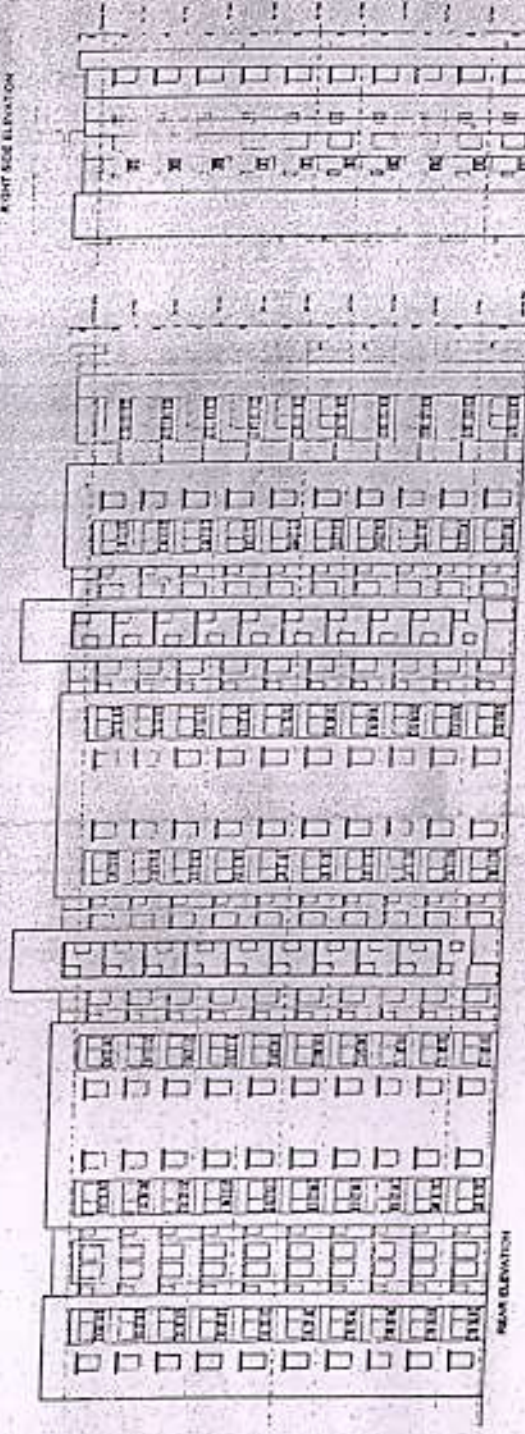

REAR ELEVATION

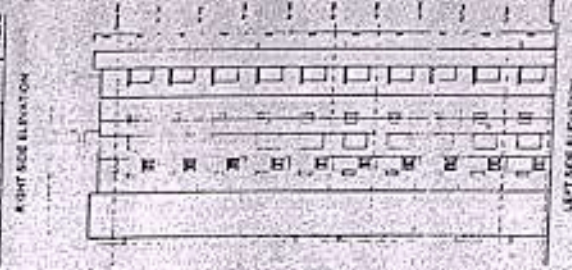

RIGHT SIDE ELEVATION

MAJESTIC ENGINEERING
PLOT NO. 1, PHASE II, GATE NO. 1
WASIA, DISTRICT AGRA, U.P.
PIN CODE - 202002
CONTACT NO. 0522-2222222
WWW.MAJESTICENGINEERING.COM


PROPOSED RESIDENTIAL AFFORDABLE HOUSING PROJECT "GANPATI SMART CITY"
KHASRA NOS. 8/2, 8 TO 14, 16 TO 19
TENSI/A DISTRICT, AGRA, U.P. UNDER THE SCHEME OF SAMAJWAOI AWAAS YOJANA
OWNER'S NAME : GANPATI INFRASTRUCTURE DEVELOPMENT COMPANY LIMITED (SIDCO)

Revise

SCALE: 1: 200

AUTH SIGNATORY


AADHARSHILA
ARCHITECT, REGISTERED ARCHITECT, U.P.
106/1, D. C. MEDICAL INST.

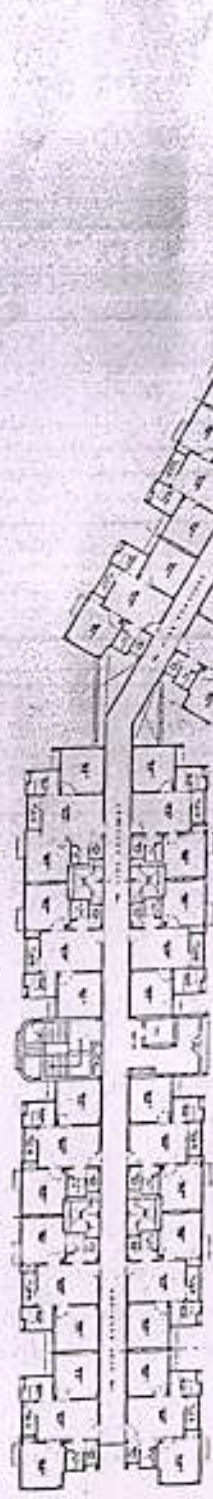


GROUND FLOOR PLAN



TYPICAL FLOOR PLAN


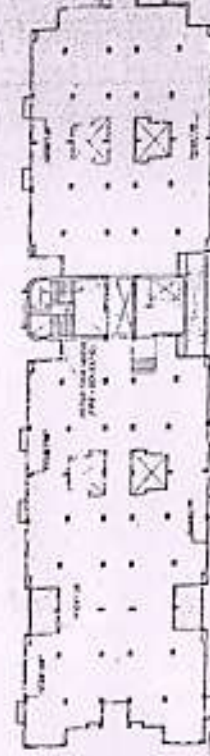


TERRACE PLAN

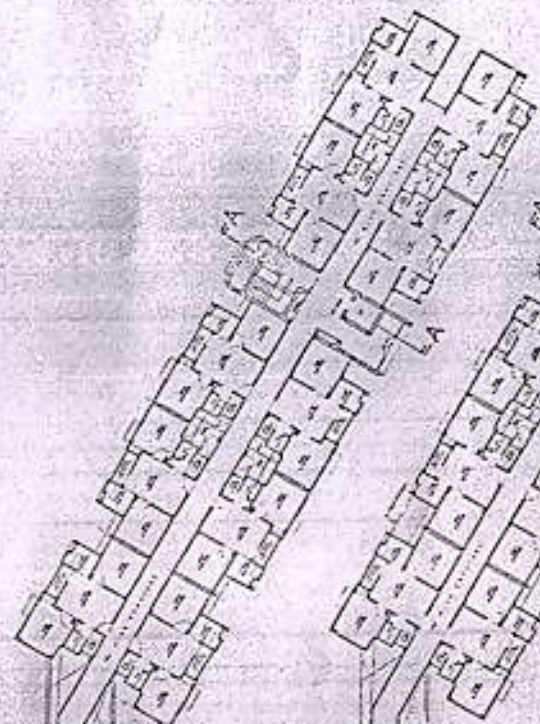


SECTION AA

SCHEDULE FOR OPENING	
TYPE	NO. OF OPENINGS
DOOR	10
WINDOW	100
VENTILATOR	50
STAIR DOOR	5
STAIR WINDOW	10
STAIR VENTILATOR	5
STAIR DOOR (FIRE)	5
STAIR WINDOW (FIRE)	10
STAIR VENTILATOR (FIRE)	5

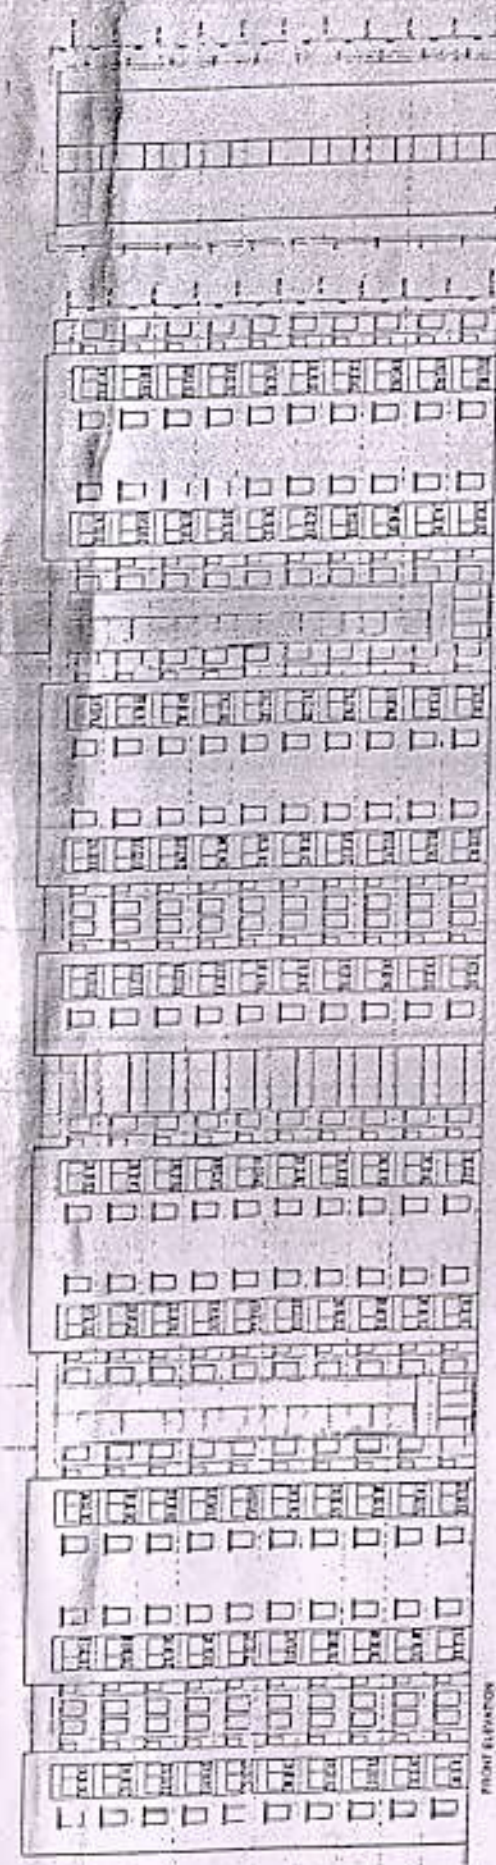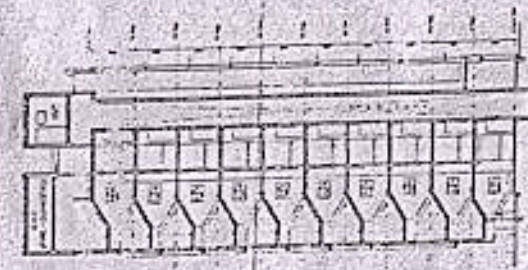

FRONT ELEVATION

RIGHT SIDE ELEVATION

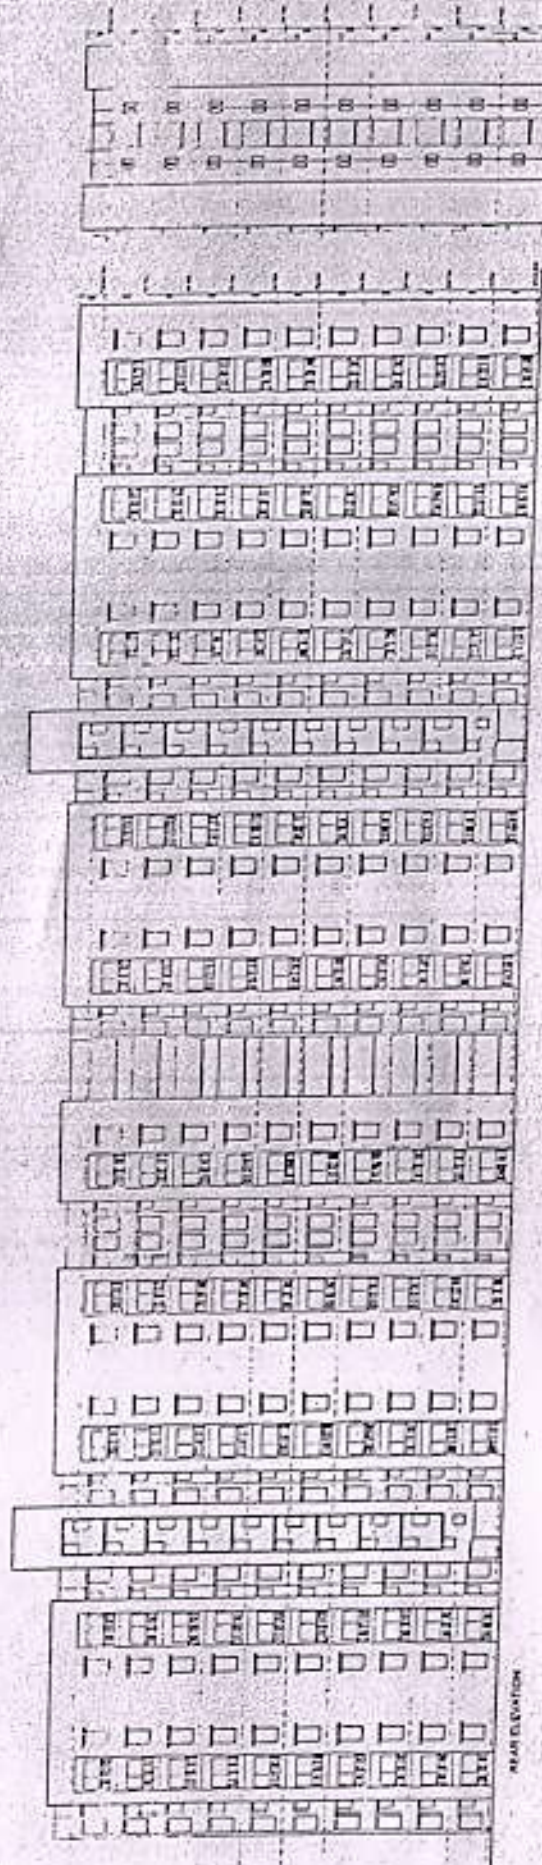

LEFT SIDE ELEVATION

Handwritten notes and signatures in the top right corner.

Signature







AUTH. SIGNATORY

SCALE:- 1:200




AADHARSHILA
 ARCHITECT, ARCHITECTURAL DESIGNER, PAPER PREPARATION
 108/1, G. G. MEDICAL INST.

GOMTI TOWER-01

SCHEDULE FOR OPENING		DATE	
TYPE	SIZE	DATE	DATE
1	1/2"	1/2"	1/2"
2	3/4"	3/4"	3/4"
3	1"	1"	1"
4	1 1/4"	1 1/4"	1 1/4"
5	1 1/2"	1 1/2"	1 1/2"
6	1 3/4"	1 3/4"	1 3/4"
7	2"	2"	2"
8	2 1/4"	2 1/4"	2 1/4"
9	2 1/2"	2 1/2"	2 1/2"
10	2 3/4"	2 3/4"	2 3/4"
11	3"	3"	3"
12	3 1/4"	3 1/4"	3 1/4"
13	3 1/2"	3 1/2"	3 1/2"
14	3 3/4"	3 3/4"	3 3/4"
15	4"	4"	4"
16	4 1/4"	4 1/4"	4 1/4"
17	4 1/2"	4 1/2"	4 1/2"
18	4 3/4"	4 3/4"	4 3/4"
19	5"	5"	5"
20	5 1/4"	5 1/4"	5 1/4"
21	5 1/2"	5 1/2"	5 1/2"
22	5 3/4"	5 3/4"	5 3/4"
23	6"	6"	6"
24	6 1/4"	6 1/4"	6 1/4"
25	6 1/2"	6 1/2"	6 1/2"
26	6 3/4"	6 3/4"	6 3/4"
27	7"	7"	7"
28	7 1/4"	7 1/4"	7 1/4"
29	7 1/2"	7 1/2"	7 1/2"
30	7 3/4"	7 3/4"	7 3/4"
31	8"	8"	8"
32	8 1/4"	8 1/4"	8 1/4"
33	8 1/2"	8 1/2"	8 1/2"
34	8 3/4"	8 3/4"	8 3/4"
35	9"	9"	9"
36	9 1/4"	9 1/4"	9 1/4"
37	9 1/2"	9 1/2"	9 1/2"
38	9 3/4"	9 3/4"	9 3/4"
39	10"	10"	10"
40	10 1/4"	10 1/4"	10 1/4"
41	10 1/2"	10 1/2"	10 1/2"
42	10 3/4"	10 3/4"	10 3/4"
43	11"	11"	11"
44	11 1/4"	11 1/4"	11 1/4"
45	11 1/2"	11 1/2"	11 1/2"
46	11 3/4"	11 3/4"	11 3/4"
47	12"	12"	12"
48	12 1/4"	12 1/4"	12 1/4"
49	12 1/2"	12 1/2"	12 1/2"
50	12 3/4"	12 3/4"	12 3/4"
51	13"	13"	13"
52	13 1/4"	13 1/4"	13 1/4"
53	13 1/2"	13 1/2"	13 1/2"
54	13 3/4"	13 3/4"	13 3/4"
55	14"	14"	14"
56	14 1/4"	14 1/4"	14 1/4"
57	14 1/2"	14 1/2"	14 1/2"
58	14 3/4"	14 3/4"	14 3/4"
59	15"	15"	15"
60	15 1/4"	15 1/4"	15 1/4"
61	15 1/2"	15 1/2"	15 1/2"
62	15 3/4"	15 3/4"	15 3/4"
63	16"	16"	16"
64	16 1/4"	16 1/4"	16 1/4"
65	16 1/2"	16 1/2"	16 1/2"
66	16 3/4"	16 3/4"	16 3/4"
67	17"	17"	17"
68	17 1/4"	17 1/4"	17 1/4"
69	17 1/2"	17 1/2"	17 1/2"
70	17 3/4"	17 3/4"	17 3/4"
71	18"	18"	18"
72	18 1/4"	18 1/4"	18 1/4"
73	18 1/2"	18 1/2"	18 1/2"
74	18 3/4"	18 3/4"	18 3/4"
75	19"	19"	19"
76	19 1/4"	19 1/4"	19 1/4"
77	19 1/2"	19 1/2"	19 1/2"
78	19 3/4"	19 3/4"	19 3/4"
79	20"	20"	20"
80	20 1/4"	20 1/4"	20 1/4"
81	20 1/2"	20 1/2"	20 1/2"
82	20 3/4"	20 3/4"	20 3/4"
83	21"	21"	21"
84	21 1/4"	21 1/4"	21 1/4"
85	21 1/2"	21 1/2"	21 1/2"
86	21 3/4"	21 3/4"	21 3/4"
87	22"	22"	22"

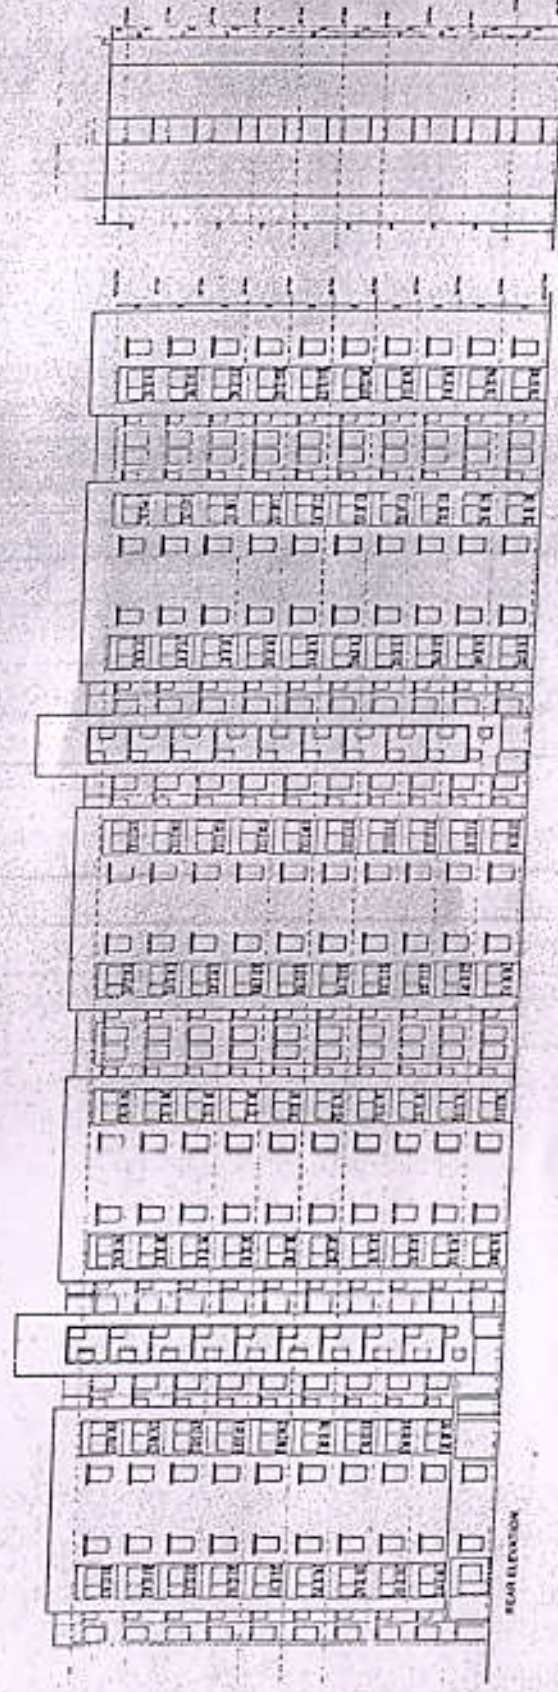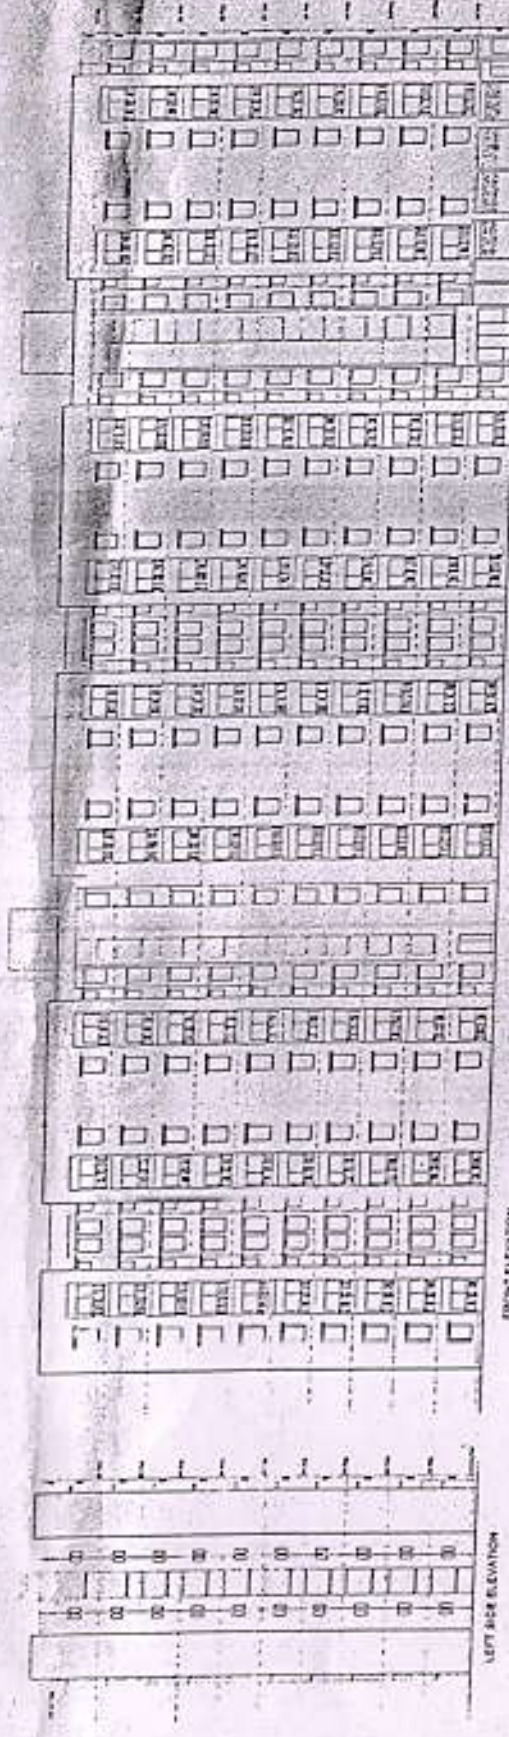
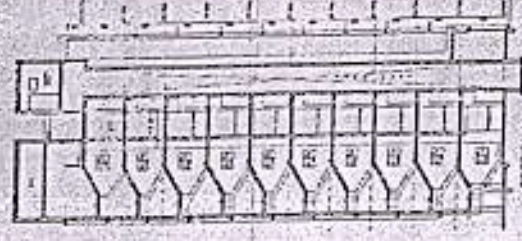
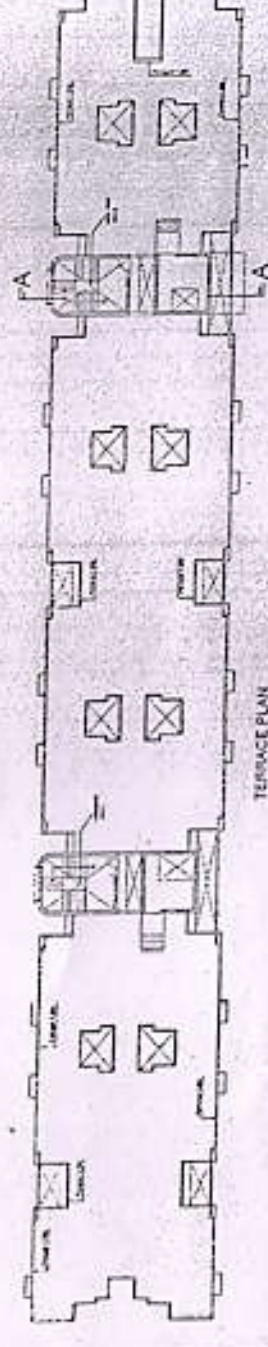
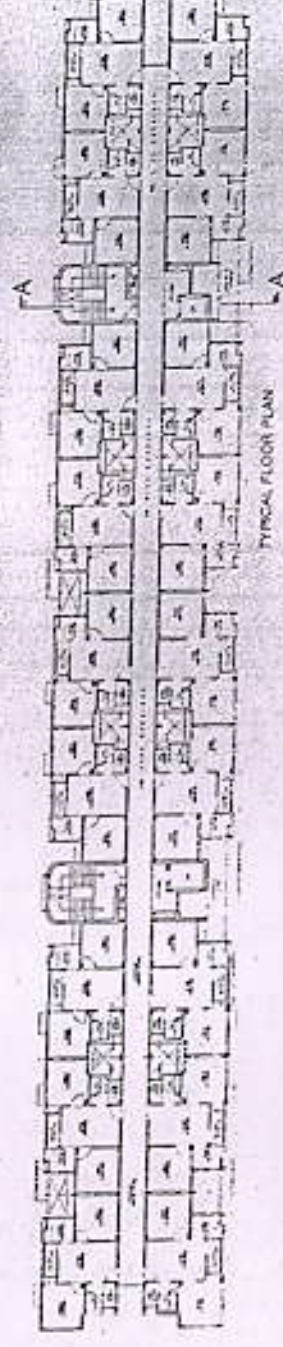
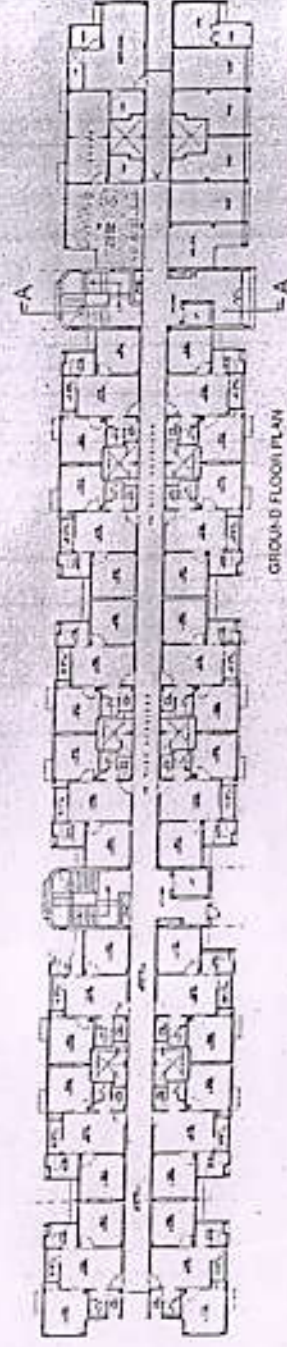


डा. राजा पति इन्द्र - २०१७








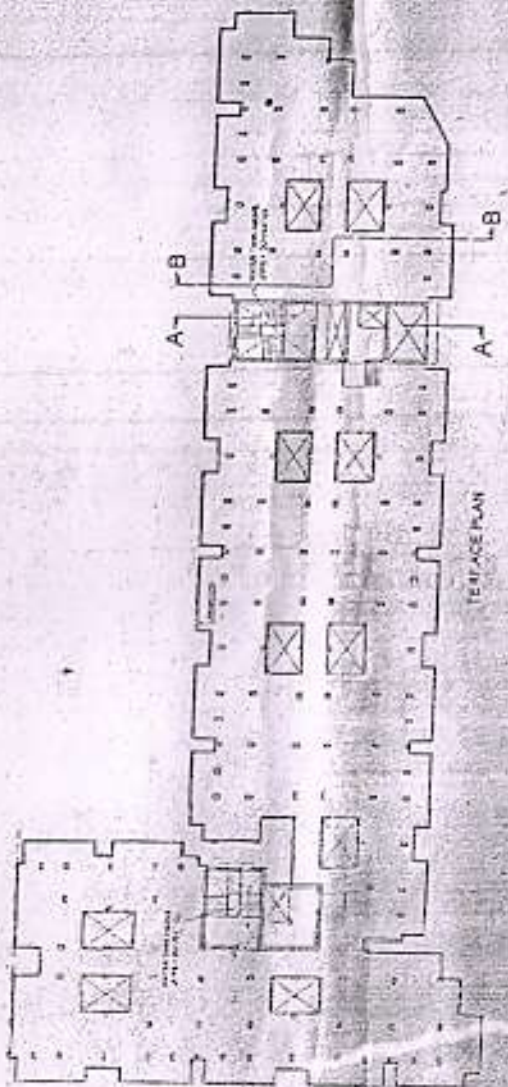
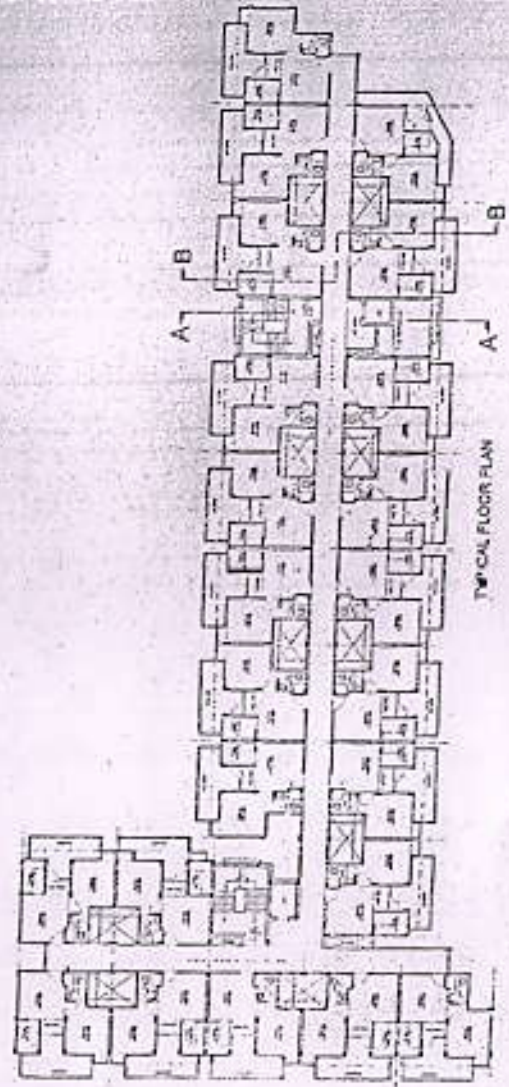
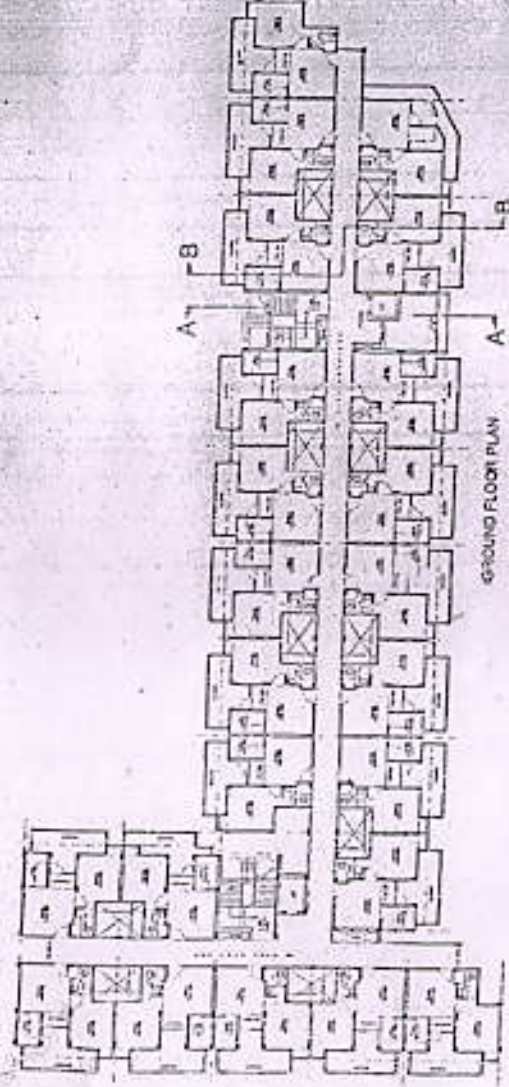


SCHEDULE FOR OPENING

NO.	TYPE	SIZE	LOCATION
1	DOOR	2.1 x 1.2	GROUND FLOOR
2	DOOR	2.1 x 1.2	GROUND FLOOR
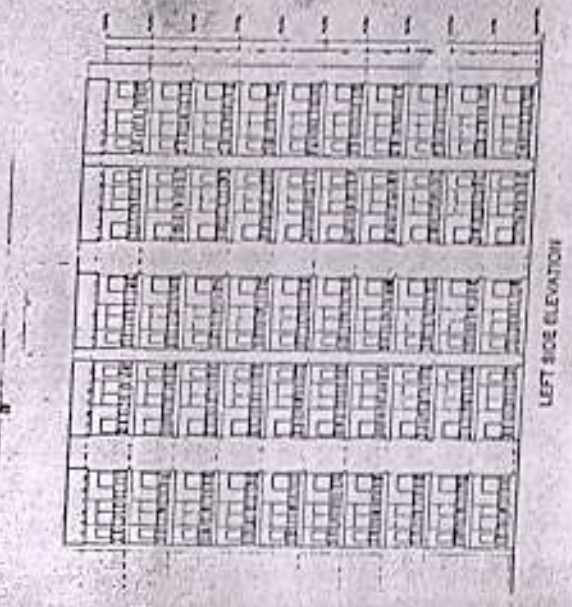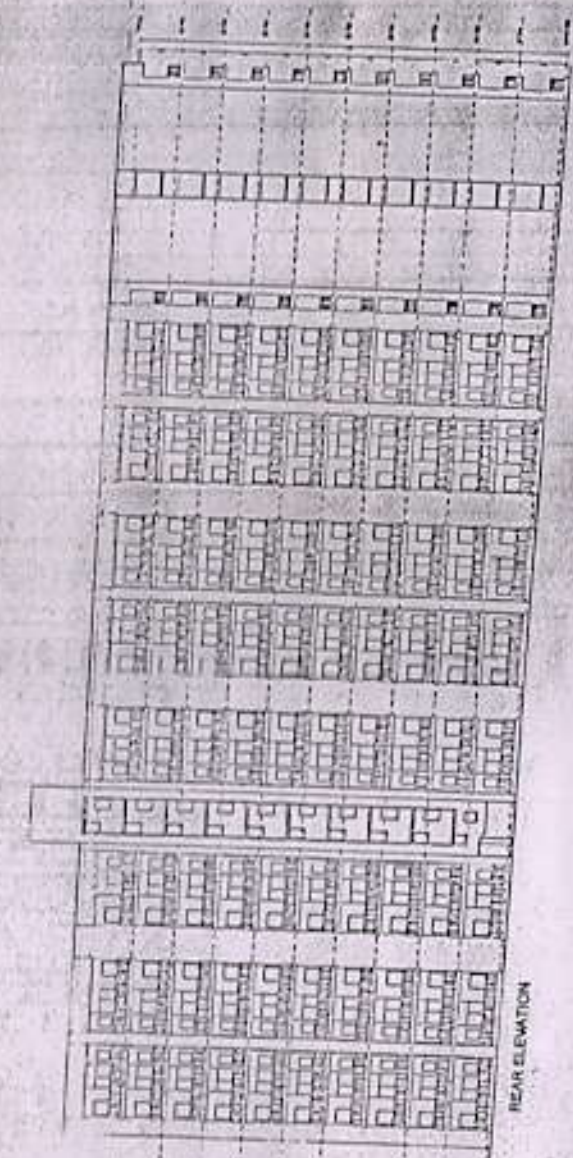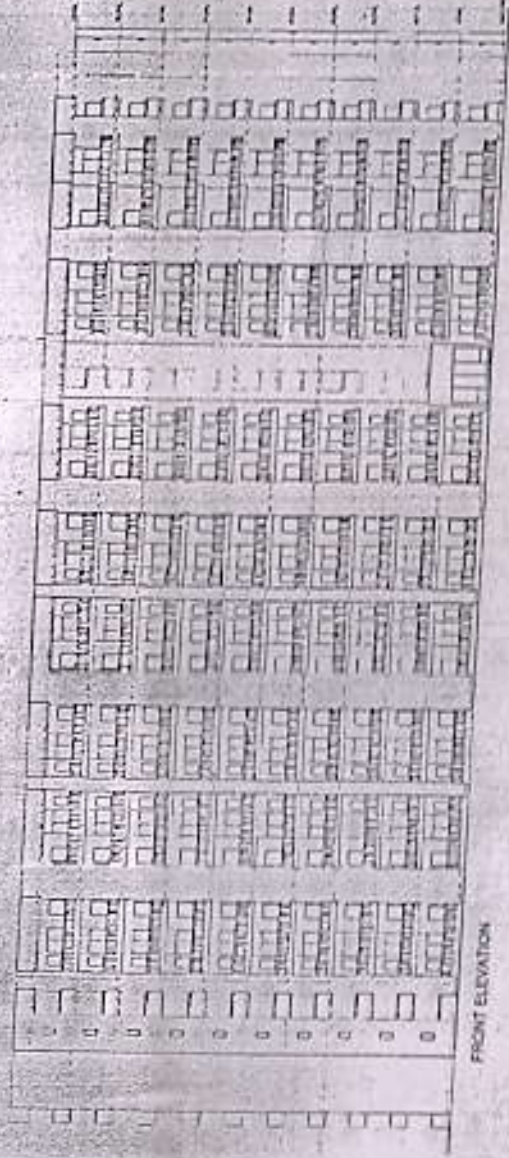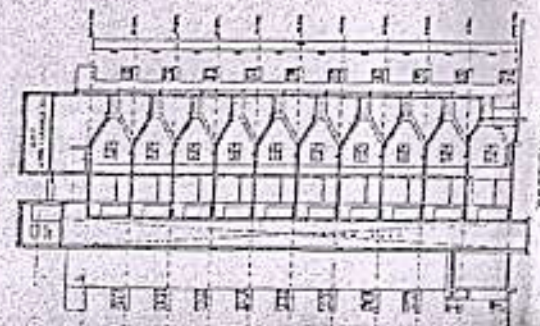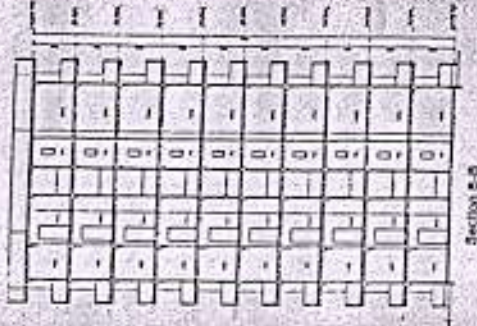

21/01/2023
 Checked by: [Signature]
 Date: 21/01/2023
 Scale: 1:200
 Project: GOMTI TOWER -02

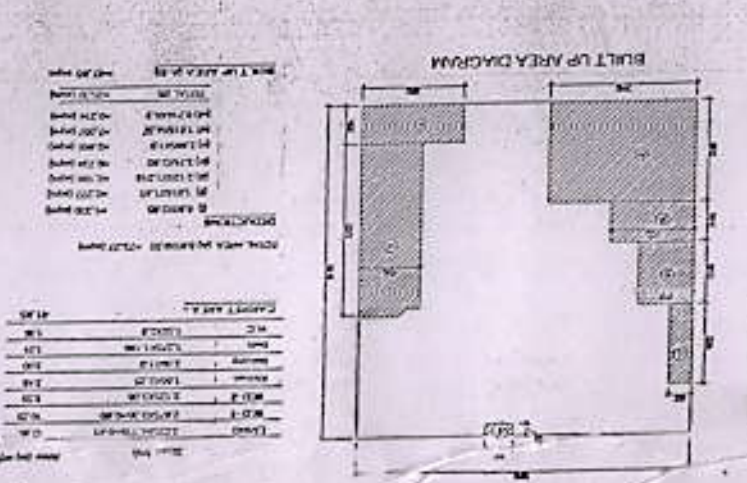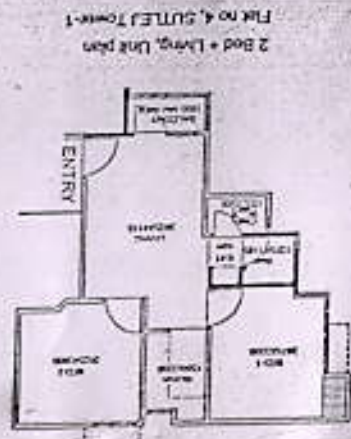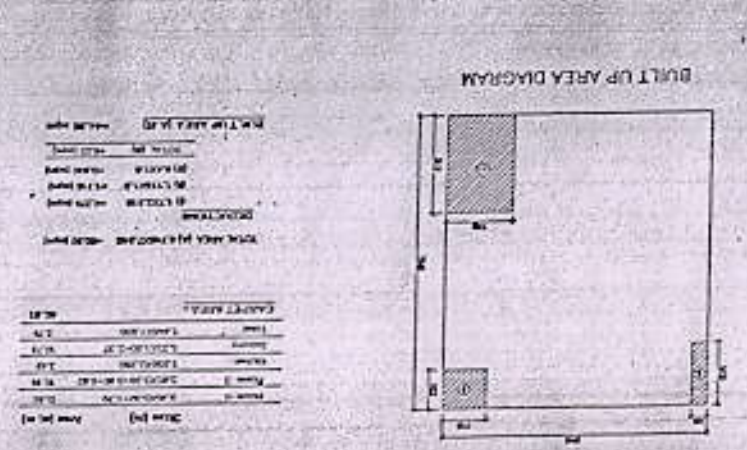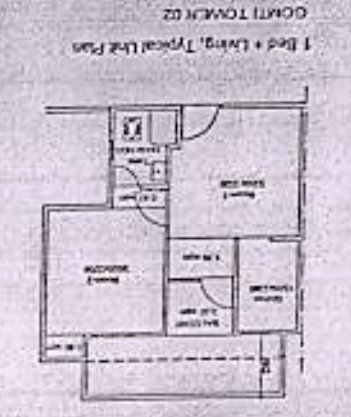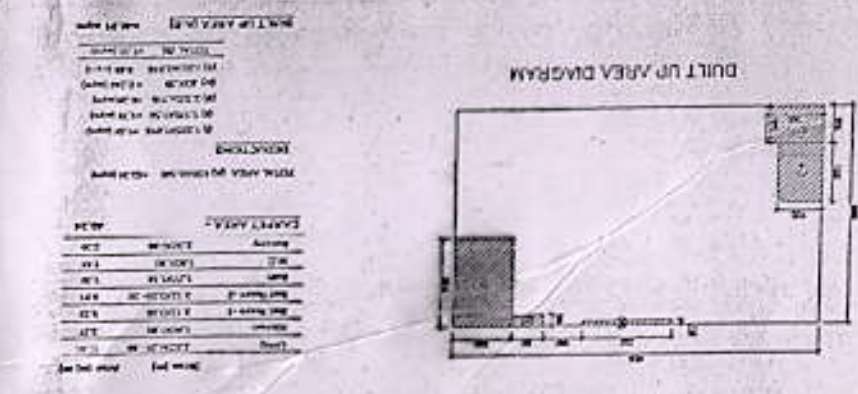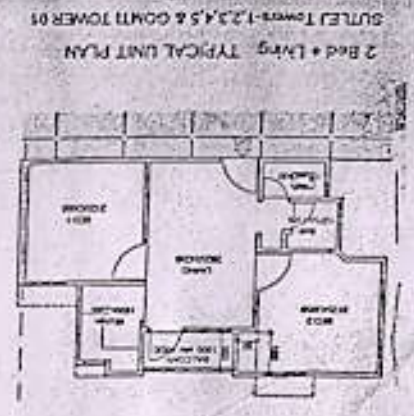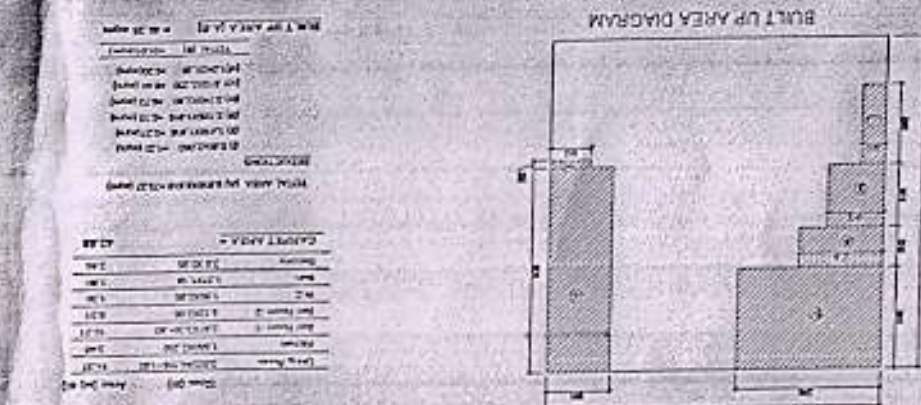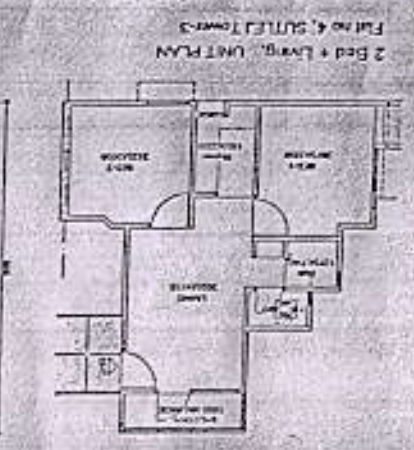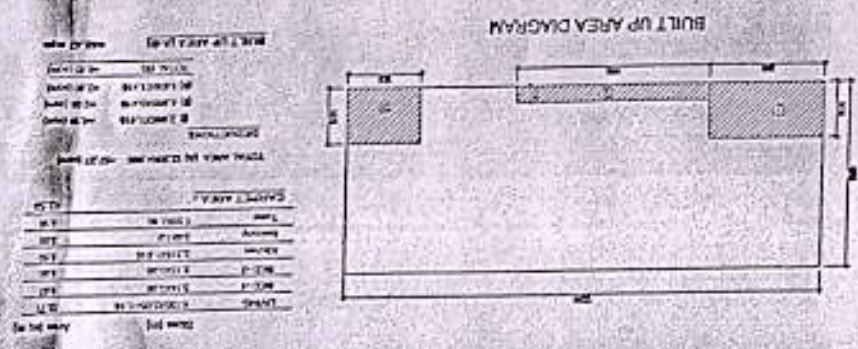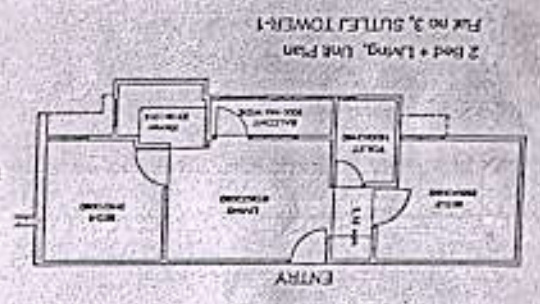

Handwritten notes and signatures at the bottom of the page.