


60 MT. WIDE ROAD

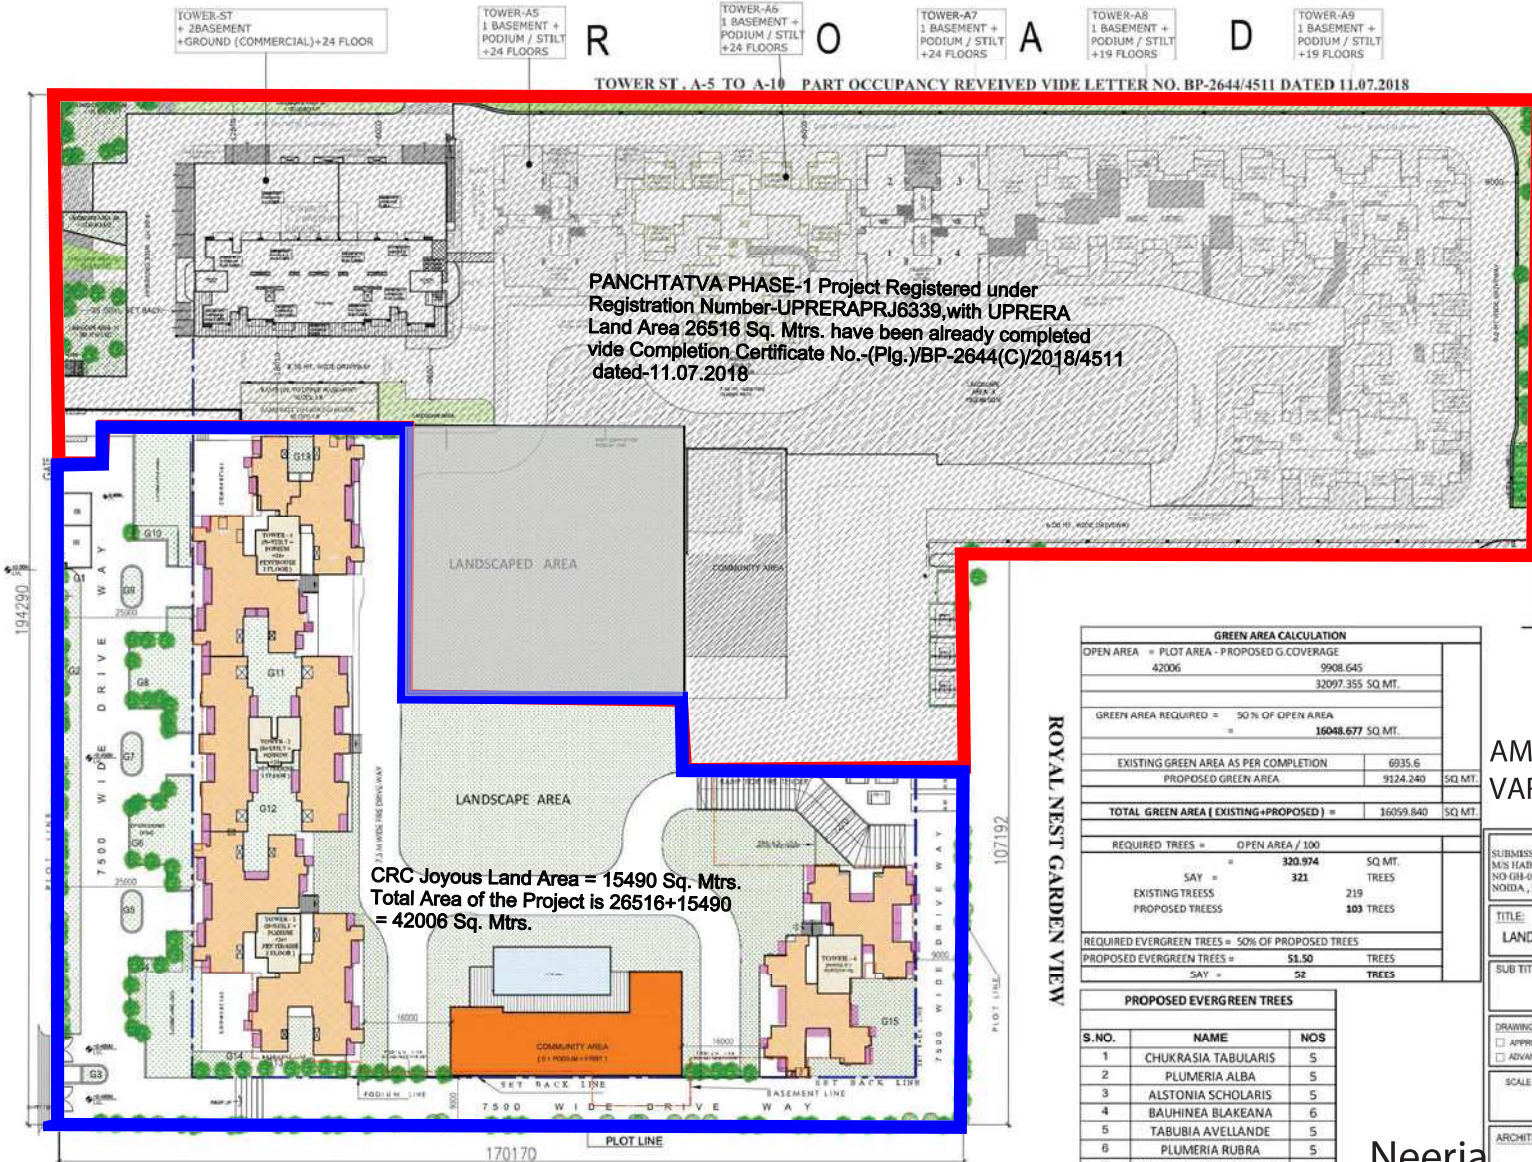

GREEN AREA CALCULATION		
OPEN AREA = PLOT AREA - PROPOSED G. COVERAGE	42006	9908.645
		32097.355 SQ. MT.
GREEN AREA REQUIRED = 50 % OF OPEN AREA		16048.677 SQ. MT.
EXISTING GREEN AREA AS PER COMPLETION	6035.6	
PROPOSED GREEN AREA	9124.240	SQ. MT.
TOTAL GREEN AREA [EXISTING+PROPOSED] =	16059.840	SQ. MT.
REQUIRED TREES = OPEN AREA / 100	320.974	SQ. MT.
SAY =	321	TREES
EXISTING TREES	219	
PROPOSED TREES	103	TREES
REQUIRED EVERGREEN TREES = 50% OF PROPOSED TREES	51.50	TREES
PROPOSED EVERGREEN TREES =	51.50	TREES
SAY =	52	TREES
PROPOSED EVERGREEN TREES		
S.NO.	NAME	NOS
1	CHUKRASIA TABULARIS	5
2	PLUMERIA ALBA	5
3	ALSTONIA SCHOLARIS	5
4	BAUHINIA BLAKEANA	6
5	TABUBIA AVELLANDE	5
6	PLUMERIA RUBRA	5
7	SOLANUM MACRANTHUM	5
8	PLUMERIA LUTEA	4
9	GRAVILLIA ROBUSTA	6
10	DELONIX REGIA	6
TOTAL NO OF TREES =		52
PROPOSED DECIDUOUS TREES		
1	BAUHINIA VARIEGATA	51
TOTAL NO OF PROPOSED TREES =		103

AMIT VARMA

SUBMISSION OF GROUP HOUSING OF
M/S HANITECH INFRASTRUCTURE LIMITED AT PLOT
NO GH-08A SECTOR - TECH ZONE -IV, GREATER
NOIDA, U.P.

TITLE:
LANDSCAPE PLAN

SUB TITLE:

DRAWING RELEASED FOR:
☐ APPROVAL ☒ MAIN SUBMISSION
☐ ADVANCE COPY ☐ CONSTRUCTION

SCALE: **DATE:** JUNE-2022 **SHEET NO.:** S-02A

ARCHITECTS: Digitally signed by
Neerja Dixit
Date: 2022.09.22
10:22:48 +05'30'

Neerja
Dixit

SANJEEV
KUMAR


Digitally signed by
Sudheer
Kumar
Date:
2022.09.28
14:34:17
+05'30'

GALAXY VEGA PROJECT

Digitally signed by
Lal Singh
Date:
2022.09.23
16:23:49
+05'30'

OWNER: **ARCHITECT:**

60 MT. WIDE ROAD

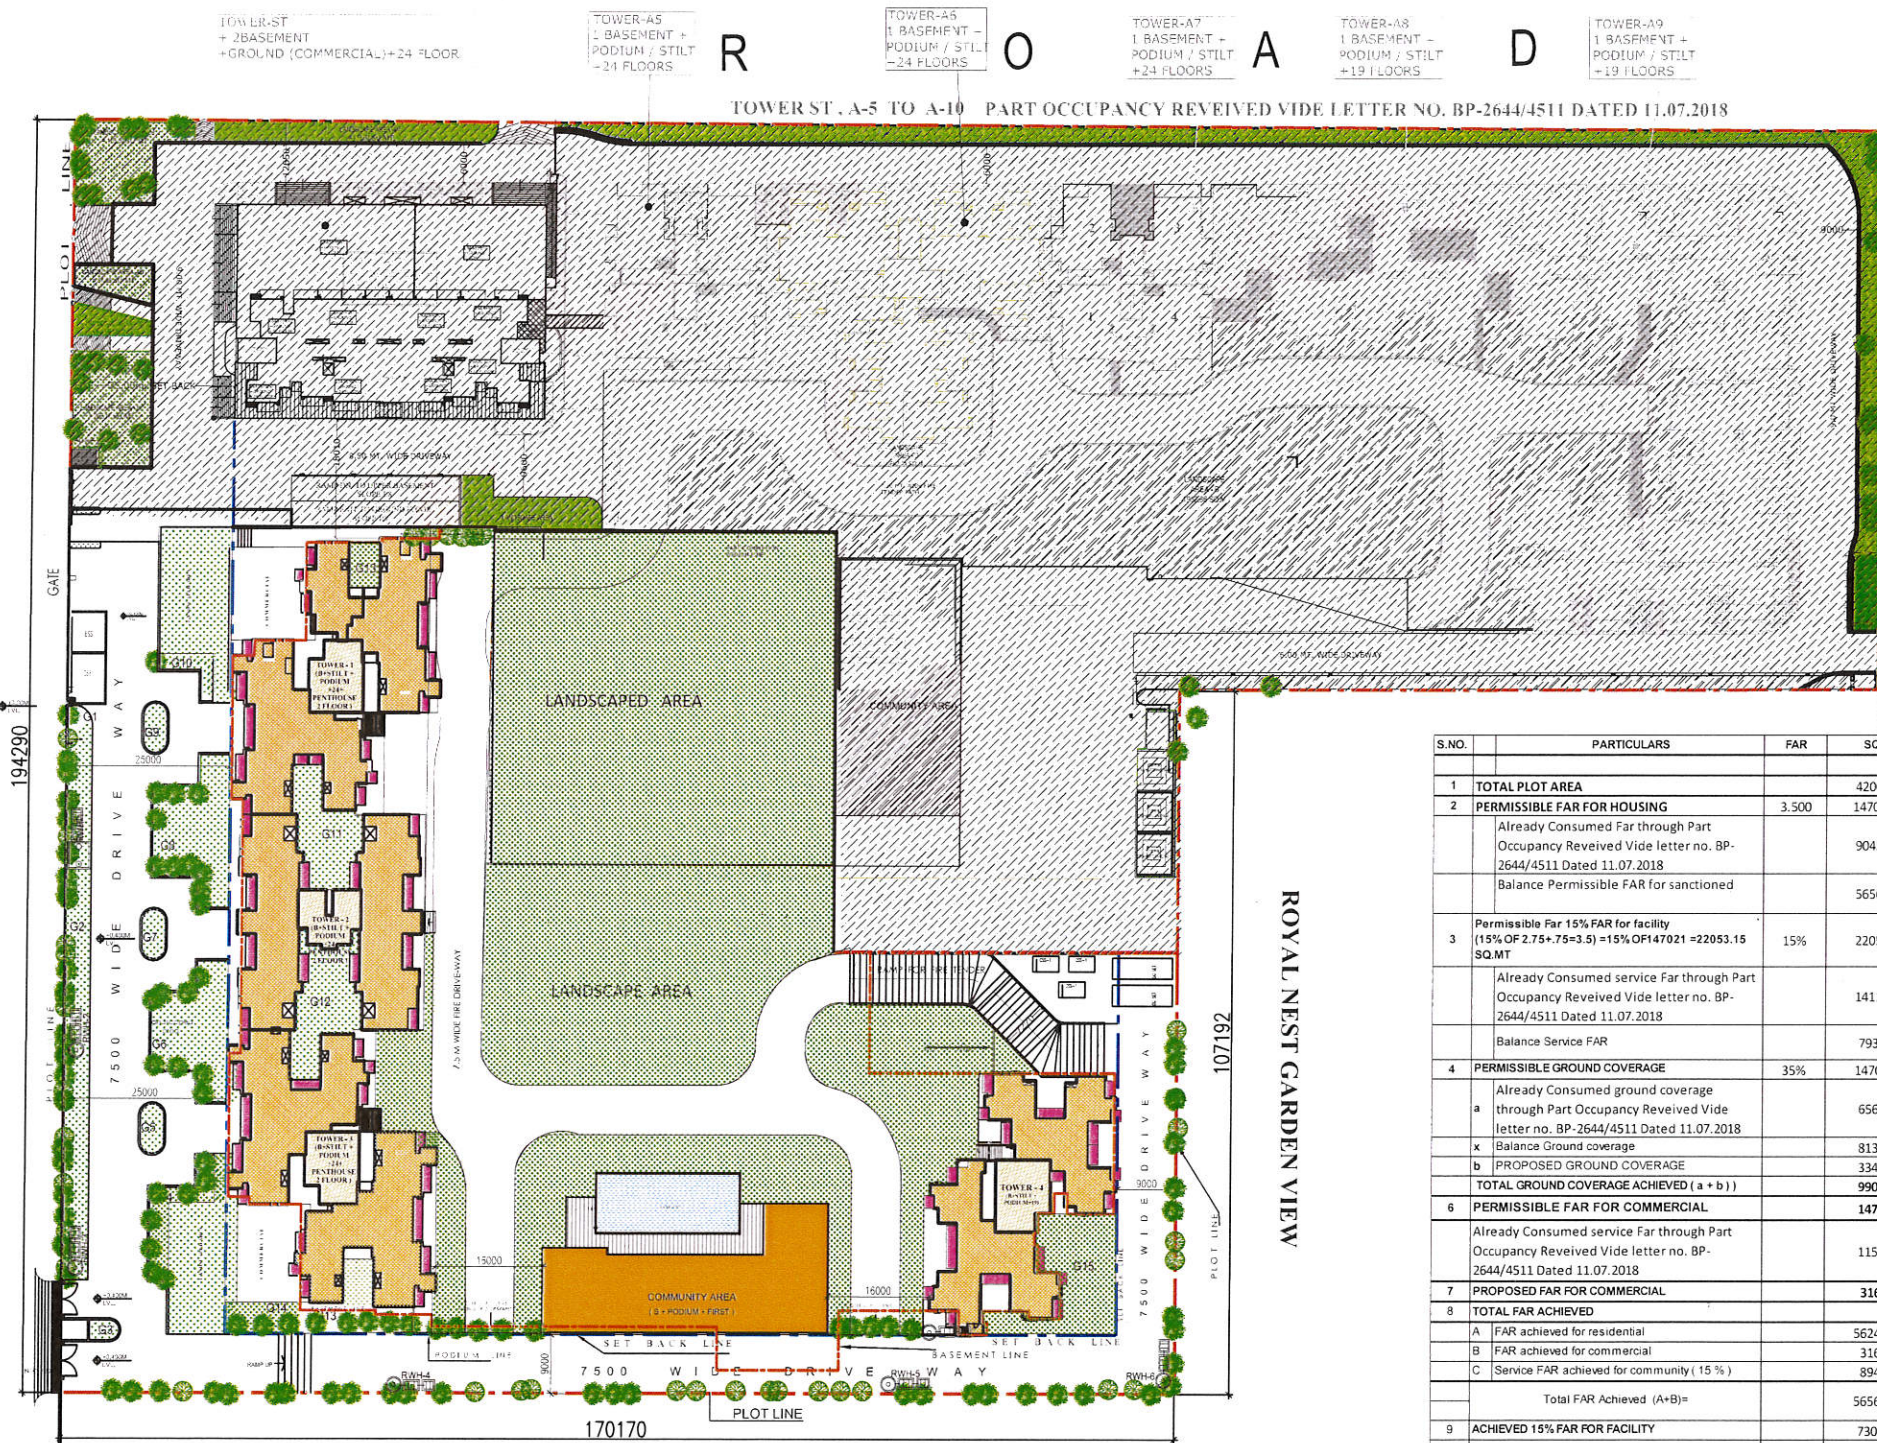

GALAXY VEGA PROJECT

Sudheer Kumar
Digitally signed by Sudheer Kumar
Date: 2022.09.28 14:29:40 +05'30'


S.NO.	PARTICULARS	FAR	SQ.MTR
1	TOTAL PLOT AREA		42006.000
2	PERMISSIBLE FAR FOR HOUSING	3.500	147021.000
	Already Consumed Far through Part Occupancy Received Vide letter no. BP-2644/4511 Dated 11.07.2018		90456.940
	Balance Permissible FAR for sanctioned		56564.060
3	Permissible Far 15% FAR for facility (15% OF 2.75+75=3.5) = 15% OF 147021 = 22053.15 SQ.MT	15%	22053.150
	Already Consumed service Far through Part Occupancy Received Vide letter no. BP-2644/4511 Dated 11.07.2018		14118.130
	Balance Service FAR		7935.020
4	PERMISSIBLE GROUND COVERAGE	35%	14702.100
a	Already Consumed ground coverage through Part Occupancy Received Vide letter no. BP-2644/4511 Dated 11.07.2018		6562.180
x	Balance Ground coverage		8139.920
b	PROPOSED GROUND COVERAGE		3346.465
	TOTAL GROUND COVERAGE ACHIEVED (a + b)		9908.645
6	PERMISSIBLE FAR FOR COMMERCIAL		1470.210
	Already Consumed service Far through Part Occupancy Received Vide letter no. BP-2644/4511 Dated 11.07.2018		1154.090
7	PROPOSED FAR FOR COMMERCIAL		316.120
8	TOTAL FAR ACHIEVED		
A	FAR achieved for residential		56247.557
B	FAR achieved for commercial		316.045
C	Service FAR achieved for community (15%)		894.813
	Total FAR Achieved (A+B+C)		56563.602
9	ACHIEVED 15% FAR FOR FACILITY		7307.446
	PERMISSIBLE DENSITY IN PPH		2100.000
10	ALREADY COMPLETION TAKEN DENSITY IN PPH		1376.580
	BALANCE DENSITY IN PPH		723.420
	PROPOSED DENSITY IN PPH		574.204
	Permissible unit		1960.280
11	Already completion taken of units		1285.000
	Balance Unit		675.280
12	A Proposed Units		536
	B Proposed person		2412
13	PROPOSED GREEN AREA =		9124.240
	REQUIRED TREES		320.974
14	Already Provided tree through Part Occupancy		219
15	NO. OF TREES PROPOSED		102
16	PARKING REQUIRED		707
17	PARKING PROPOSED		768
a	TOTAL FAR AREA		56563.602
b	TOTAL BASEMENT NON FAR AREA		14412.461
c	TOTAL SERVICE AREA (15%)		7307.446
d	TOTAL STILL AREA		11629.851
18	TOTAL BUILTUP AREA (a+b+c+d)		89913.360

AMIT VARMA
Lal Singh


Digitally signed by Lal Singh
Date: 2022.09.23 16:21:17 +05'30'

Neerja Dixit

SANJEEV KUMAR

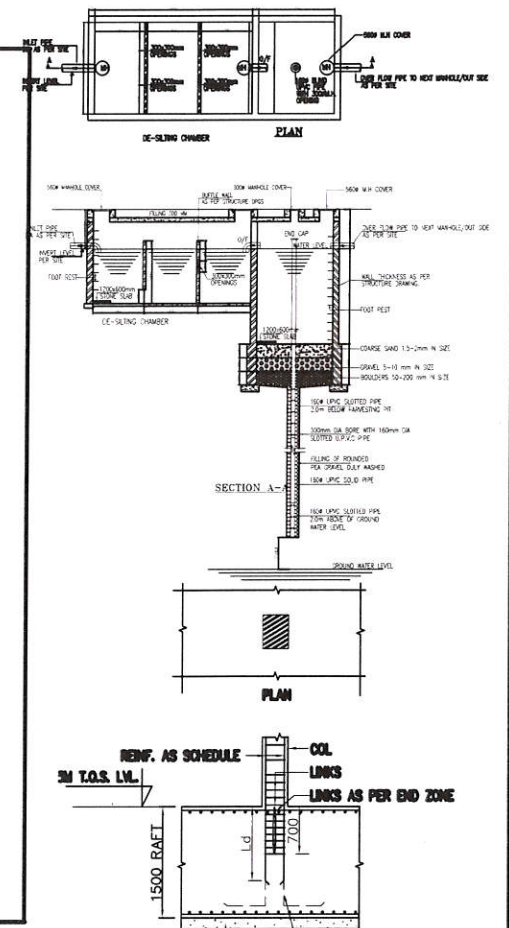

P.C.C. (100 THK.)
CONTINUE REIN. BARS JUST REQUIRED FOR KEEPING CAGE UPRIGHT
SCALE 1:50

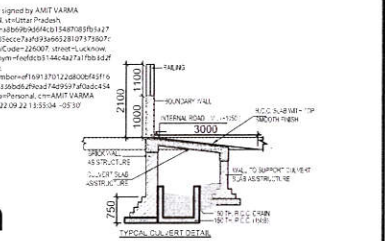

SUBMISSION OF GROUP HOUSING OF M/S HABITECH INFRASTRUCTURE LIMITED AT PLOT NO GH-08A SECTOR - TECH ZONE -IV, GREATER NOIDA, U.P.

TITLE:
SITE PLAN

SUB TITLE:

DRAWING RELEASED FOR:
☐ APPROVAL ☒ MUN. SUBMISSION
☐ ADVANCE COPY ☐ CONSTRUCTION

SCALE DATE SHEET NO.
JUNE -2022 S-02

ARCHITECTS: Digitally signed by Neerja Dixit
Date: 2022.09.22 10:21:15 +05'30'

Digitally signed by SANJEEV KUMAR
Date: 2022.09.22 13:45:13 +05'30'

OWNER ARCHITECT

PLOT AREA		42006	SQM
PERMISSIBLE FAR	2.75	115516.500	SQM
PURCHABLE FAR	0.75	31504.5	SQM
TOTAL PERMISSIBLE FAR	3.5	147021.000	SQM
15% FAR (15% OF 3.5)	15%	22053.150	SQM
PERMISSIBLE COMMERCIAL AREA	1%	1470.210	SQM
ALREADY CONSUMED FAR		90456.940	SQM
ALREADY CONSUMED SERVICE FAR		14118.130	SQM
ALREADY CONSUMED COMMERCIAL FAR		1154.090	SQM
BALANCE FAR TO BE SANCTIONED		56564.060	SQM
BALANCE SERVICE FAR TO BE SANCTIONED		7935.020	SQM
BALANCE COMMERCIAL FAR TO BE SANCTIONED		316.120	SQM

FLOOR	TOWER -1		TOWER -2		TOWER -3		TOWER -4		COMMERCIAL	AREA	TOTAL NO OF UNIT	TOTAL FAR
	UNIT	AREA	UNIT	AREA	UNIT	AREA	UNIT	AREA				
STILT		146.062		128.622		146.062		135.401		316.045		872.194
Podium	6	585.614	4	477.275	6	585.614	6	451.717				2100.220
1st Floor	6	622.818	4	495.962	6	622.818	6	479.889				2221.487
2nd Floor	6	622.818	4	495.962	6	622.818	6	479.889				2221.487
3rd Floor	6	622.818	4	495.962	6	622.818	6	479.889				2221.487
4th Floor	6	622.818	4	495.962	6	622.818	6	479.889				2221.487
5th Floor	6	622.818	4	495.962	6	622.818	6	479.889				2221.487
6th Floor	6	622.818	4	495.962	6	622.818	6	479.889				2221.487
7th Floor	6	622.818	4	495.962	6	622.818	6	479.889				2221.487
8th Floor	6	622.818	4	495.962	6	622.818	6	479.889				2221.487
9th Floor	6	622.818	4	495.962	6	622.818	6	479.889				2221.487
10th Floor	6	622.818	4	495.962	6	622.818	6	479.889				2221.487
11th Floor	6	622.818	4	495.962	6	622.818	6	479.889				2221.487
12th Floor	6	622.818	4	495.962	6	622.818	6	479.889				2221.487
13th Floor	6	622.818	4	495.962	6	622.818	6	479.889				2221.487
14th Floor	6	622.818	4	495.962	6	622.818	6	479.889				2221.487
15th Floor	6	622.818	4	495.962	6	622.818	6	479.889				2221.487
16th Floor	6	622.818	4	495.962	6	622.818	6	479.889				2221.487
17th Floor	6	622.818	4	495.962	6	622.818	6	479.889				2221.487
18th Floor (Refuge floor)	6	622.818	4	465.890	6	622.818	6	479.889				2191.416
19th Floor	6	622.818	4	495.962	6	622.818	6	479.889				2221.487
20th Floor	6	622.818	4	495.962	6	622.818	6	479.889				2221.487
21st Floor	6	622.818	4	495.962	6	622.818	6	479.889				2221.487
22nd Floor	6	622.818	4	495.962	6	622.818	6	479.889				2221.487
23rd Floor	6	622.818	4	495.962	6	622.818	6	479.889				2221.487
24th Floor	6	622.818	4	495.962	6	622.818	6	479.889				2221.487
25th floor (Duplex Lower M)												1729.694
26th floor (Duplex Upper M)	6	622.886	4	483.923	6	622.886						975.312
		329.409		316.493		329.409						56563.602
TOTAL FAR	156	16631.613	104	13279.323	156	16631.613	120	8705.009	316.045	536.000		56563.602
TOTAL ACHIEVED FAR												56563.602

FLOOR	TOWER -1	TOWER -2	TOWER -3	TOWER -4	COMMUNITY AREA	TOTAL SERVICE FAR
AREA	AREA	AREA	AREA	AREA		
Basement						
9th	61.378	36.743	74.727	41.798	70.467	288.111
Podium Floor	46.912	47.518	46.912	48.301	572.484	762.177
1st Floor	48.242	48.198	48.242	49.492	213.920	408.094
2nd Floor	48.242	48.198	48.242	49.492		194.174
3rd Floor	48.242	48.198	48.242	49.492		194.174
4th Floor	48.242	48.198	48.242	49.492		194.174
5th Floor	48.242	48.198	48.242	49.492		194.174
6th Floor	48.242	48.198	48.242	49.492		194.174
7th Floor	48.242	48.198	48.242	49.492		194.174
8th Floor	48.242	48.198	48.242	49.492		194.174
9th Floor	48.242	48.198	48.242	49.492		194.174
10th Floor	48.242	48.198	48.242	49.492		194.174
11th Floor	48.242	48.198	48.242	49.492		194.174
12th Floor	48.242	48.198	48.242	49.492		194.174
13th Floor	48.242	48.198	48.242	49.492		194.174
14th Floor	48.242	48.198	48.242	49.492		194.174
15th Floor	48.242	48.198	48.242	49.492		194.174
16th Floor	48.242	48.198	48.242	49.492		194.174
17th Floor	48.242	48.198	48.242	49.492		194.174
18th Floor (Refuge Area)	48.242	41.470	48.242	49.492		187.446
19th Floor	48.242	48.198	48.242	49.492		194.174
20th Floor	48.242	48.198	48.242	49.492		194.174
21st Floor	48.242	48.198	48.242	49.492		194.174
22nd Floor	48.242	48.198	48.242	49.492		194.174
23rd Floor	48.242	48.198	48.242	49.492		194.174
24th Floor	48.242	48.198	48.242	49.492		194.174
25th floor (Duplex Lower M)						140.014
26th floor (Duplex Upper M)	48.377	43.260	48.377			140.014
STP & UGT	18.832	25.756	18.832			63.421
L.T. Plant						718.810
Refuge Area at 18th Floor	35.550	26.100	35.550	29.241		177.000
Machine Room - Mummy & OHT	93.850	93.850	93.850	87.390	37.942	411.567
TOTAL	1462.762	1430.938	1476.053	1147.130	894.613	7307.446
TOTAL SERVICE FAR						7307.446

PROPOSED GROUND COVERAGE			
S.NO.	FLOOR AREA IN SQ.MT.	SERVICE FAR IN SQ.MT.	TOTAL AREA IN SQ.M.
TOWER -1	622.818	48.242	671.060
TOWER -2	495.962	48.198	544.160
TOWER -3	622.818	48.242	671.060
TOWER -4	479.889	49.492	529.381
COMMUNITY		572.484	572.484
TOTAL PROPOSED AREA =			2988.145
PROPOSED GROUND COVERAGE OF GUARD ROOM =			29.310
PROPOSED GROUND COVERAGE OF COMMERCIAL =			247.610
METER ROOM			81.400
PROPOSED GROUND COVERAGE =			3346.465

PERMISSIBLE COMMERCIAL AREA	
PERMISSIBLE COMMERCIAL FAR=	1470.210 SQMT.
PROPOSED COMMERCIAL AREA =	316.120 SQMT.
PROPOSED COMMUNITY FAR	894.813 SQ. MT.

S. NO.	SUMMARY	PERMISSIBLE Sq.Mt.	COMPLETION TAKEN Sq.Mt.	PROPOSED Sq.Mt.
1	Ground Coverage	14702.1	6562.18	13146.465
2	FAR for Housing	147021.0	90456.94	56563.60
3	FAR for Commercial	1470.21	1154.09	316.12
4	15% Facility FAR	22053.15	14118.13	7307.45
6	Green Area	16948.06	6935.6	9124.24

GREEN AREA CALCULATION	
OPEN AREA = PLOT AREA - PROPOSED G. COVERAGE	9908.845
62066	33087.352 SQ.MT.
GREEN AREA REQUIRED = 50% OF OPEN AREA	16088.677 SQ.MT.
EXISTING GREEN AREA AS PER COMPLETION	6935.6
PROPOSED GREEN AREA	9124.380 SQ.MT.
TOTAL GREEN AREA (EXISTING+PROPOSED) =	16059.840 SQ.MT.
REQUIRED TREES = OPEN AREA / 200	305.974
SAY =	321 TREES
EXISTING TREES	219
PROPOSED TREES	108 TREES
REQUIRED EVERGREEN TREES = 50% OF PROPOSED TREES	54.50
PROPOSED EVERGREEN TREES =	51.50 TREES
SAY =	52 TREES

PROPOSED BASEMENT PARKING	
OPEN PARKING NO.	0
LOWER BASEMENT PARKING AREA =	2317.231 SQMT.
NO OF CARS IN LOWER BASEMENT =	77.241 EGS
UPPER BASEMENT PARKING AREA =	9398.223 SQMT.
NO OF CARS IN UPPER BASEMENT =	313.274 EGS
TOTAL PROPOSED PARKING	333 EGS
REQUIRED PARKING	768 EGS
PARKING - PERMISSIBLE FAR	56563.602 SQMT.
REQUIRED CAR PARKING = PER. FAR AREA / 80	707 CARS
TOTAL REQUIRED PARKING =	707 CARS

Lal Singh
Digitally signed by Lal Singh
Date: 2022.09.23 16:22:31 +05'30'

AMIT VARMA

SUBMISSION OF GROUP HOUSING OF M/S HABITECH INFRASTRUCTURE LIMITED AT PLOT NO. KHEMKA, SECTOR - TECH ZONE-40, GREATER NOIDA, U.P.

TITLE: AREA CHART
SUB TITLE:

DRAWING RELEASED FOR:
☐ APPROVAL ☒ ADVANCE COPY ☐ MULTISUBMISSION ☐ CONSTRUCTION

SCALE: DATE: JUNE-2022 SHEET NO: S-01


ARCHITECT: Neerja Dixit
Digitally signed by Neerja Dixit
Date: 2022.09.22 10:22:20 +05'30'

Neerja Dixit

SANJEEV KUMAR

ARCHITECT

60 MT. WIDE ROAD

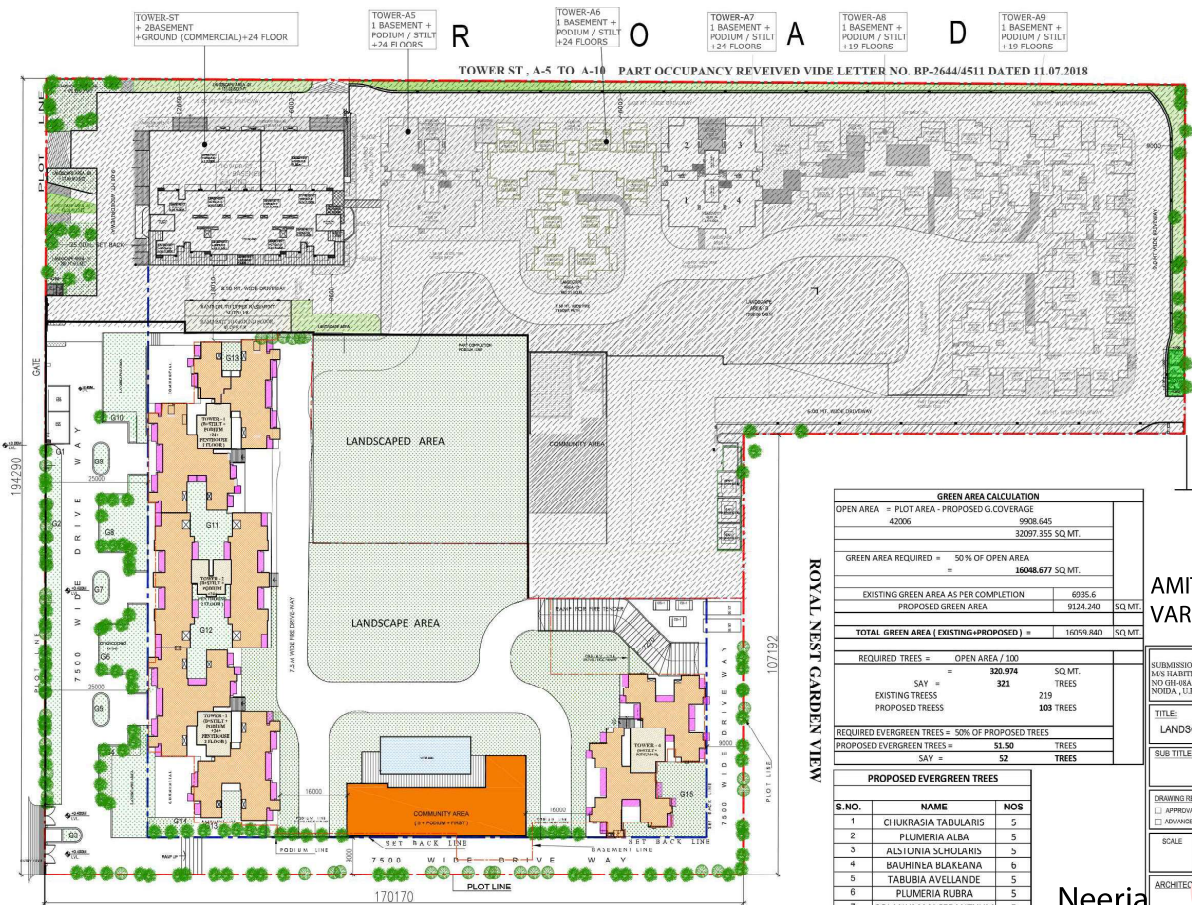

Sudhe
er
Kumar

Digitally signed by
Sudheer Kumar
Date: 2022.09.28
14:34:17
+05'30'

GALAXY VEGA PROJECT

Lal
Singh

Digitally signed by
Lal Singh
Date: 2022.09.28
16:23:49
+05'30'

GREEN AREA CALCULATION		
OPEN AREA ~ PLOT AREA - PROPOSED G. COVERAGE	42000	9908.645
		32097.355 SQ. MT.
GREEN AREA REQUIRED = 50 % OF OPEN AREA		16048.677 SQ. MT.
EXISTING GREEN AREA AS PER COMPLETION	6935.6	
PROPOSED GREEN AREA	9134.240	SQ. MT.
TOTAL GREEN AREA (EXISTING+PROPOSED) =	16069.840	SQ. MT.
REQUIRED TREES = OPEN AREA / 100	320.974	SQ. MT.
SAY =	321	TREES
EXISTING TREES	219	TREES
PROPOSED TREES	103	TREES
REQUIRED EVERGREEN TREES = 50% OF PROPOSED TREES		
PROPOSED EVERGREEN TREES =	51.50	TREES
SAY =	52	TREES
PROPOSED EVERGREEN TREES		
S.NO.	NAME	NOS
1	CIUKRASIA TABULARIS	5
2	PLUMERIA ALBA	5
3	ALSTONIA SCHULARIS	5
4	BAUHINIA BLAKEANA	6
5	TABURIA AVELLANE	5
6	PLUMERIA RUBRA	5
7	SOLANUM MACRANTHUM	5
8	PLUMERIA LUTEA	4
9	GRAVILLEA ROBUSTA	6
10	DELONIX REGIA	6
	TOTAL NO OF TREES =	52
PROPOSED DECIDUOUS TREES		
1	BAUHINIA VARIEGATA	51
	TOTAL NO OF PROPOSED TREES =	103

AMIT
VARMA

SUBMISSION OF GROUP HOUSING OF
M/S HARTTECH INFRASTRUCTURE LIMITED AT PLOT
NO GH-18A, SECTOR - TECH ZONE-IV, GREATER
NOIDA, U.P.

TITLE:
LANDSCAPE PLAN

SUB TITLE:

DRAWING RELEASED FOR:

☐ APPROVAL ☒ ADVANCE COPY ☐ FINAL SUBMISSION ☐ CONSTRUCTION

SCALE: DATE: JUNE-2022 SHEET NO: S-02A

ARCHITECTS: Digitally signed by

Neerja Dixit

Date: 2022.09.22


10:22:48 +05'30'

OWNER

ARCHITECT

Neerja
Dixit

SANJEEV
KUMAR

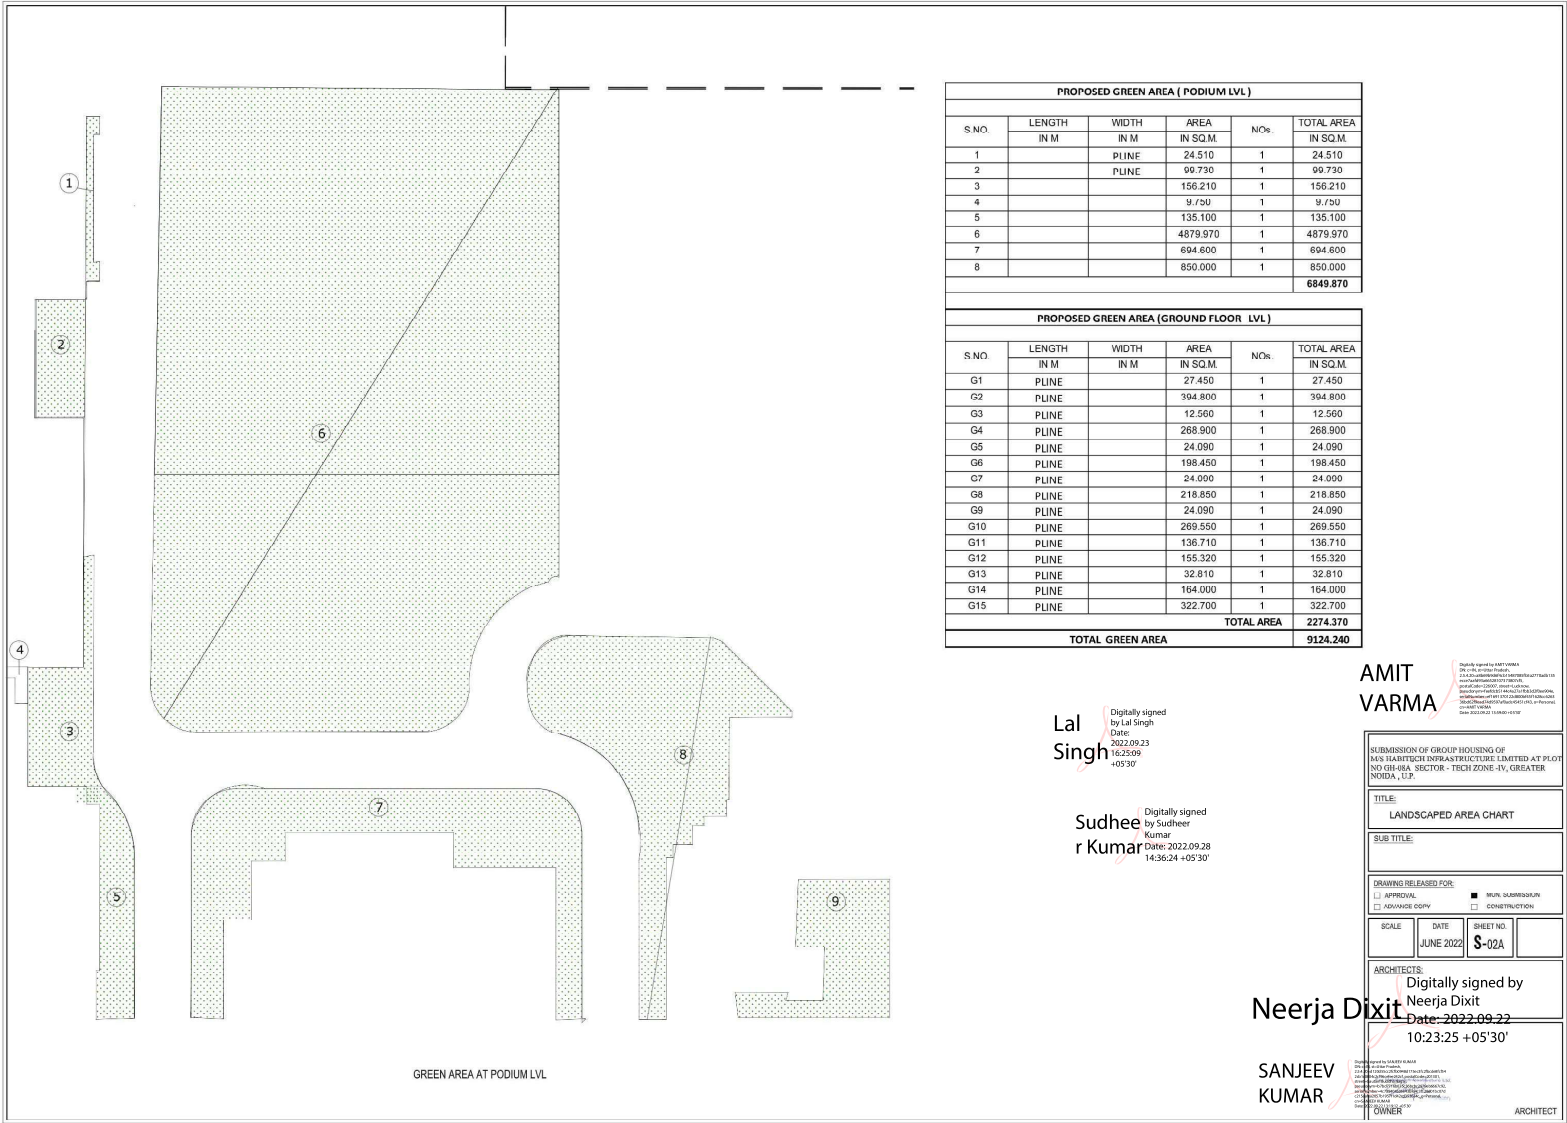

GREEN AREA AT PODIUM LVL

PROPOSED GREEN AREA (PODIUM LVL)					
S.NO.	LENGTH IN M	WIDTH IN M	AREA IN SQ.M.	NOS.	TOTAL AREA IN SQ.M.
1		PLINE	24.510	1	24.510
2		PLINE	90.730	1	90.730
3			156.210	1	156.210
4			9.700	1	9.700
5			135.100	1	135.100
6			4879.970	1	4879.970
7			694.600	1	694.600
8			850.000	1	850.000
					6849.870

PROPOSED GREEN AREA (GROUND FLOOR LVL)					
S.NO.	LENGTH IN M	WIDTH IN M	AREA IN SQ.M.	NOS.	TOTAL AREA IN SQ.M.
G1		PLINE	27.450	1	27.450
G2		PLINE	394.800	1	394.800
G3		PLINE	12.560	1	12.560
G4		PLINE	268.900	1	268.900
G5		PLINE	24.090	1	24.090
G6		PLINE	198.450	1	198.450
G7		PLINE	24.090	1	24.090
G8		PLINE	218.850	1	218.850
G9		PLINE	24.090	1	24.090
G10		PLINE	269.550	1	269.550
G11		PLINE	136.710	1	136.710
G12		PLINE	155.320	1	155.320
G13		PLINE	32.810	1	32.810
G14		PLINE	164.000	1	164.000
G15		PLINE	322.700	1	322.700
TOTAL AREA					2274.370
TOTAL GREEN AREA					9124.240

Lal Singh
Digitally signed by Lal Singh
Date: 2022.09.23 16:25:09 +05'30'

Sudheer Kumar
Digitally signed by Sudheer Kumar
Date: 2022.09.28 14:36:24 +05'30'

AMIT VARMA

Digitally signed by AMIT VARMA
Date: 2022.09.28 14:36:24 +05'30'

SUBMISSION OF GROUP HOUSING OF
M/S HABITECH INFRASTRUCTURE LIMITED AT PLOT
NO.08/IIA, SECTOR - TECH ZONE-IV, GREATER
NOIDA, U.P.

TITLE:
LANDSCAPED AREA CHART

SUB TITLE:

DRAWING RELEASED FOR:
☐ APPROVAL ☒ FINAL SUBMISSION
☐ ADVANCE COPY ☐ CONSTRUCTION

SCALE: DATE: JUNE 2022 SHEET NO: S-02A


ARCHITECTS:
Digitally signed by Neerja Dixit
Date: 2022.09.22 10:23:25 +05'30'

Neerja Dixit

SANJEEV KUMAR

OWNER: ARCHITECT

60.00 M T. W I D E R O A D

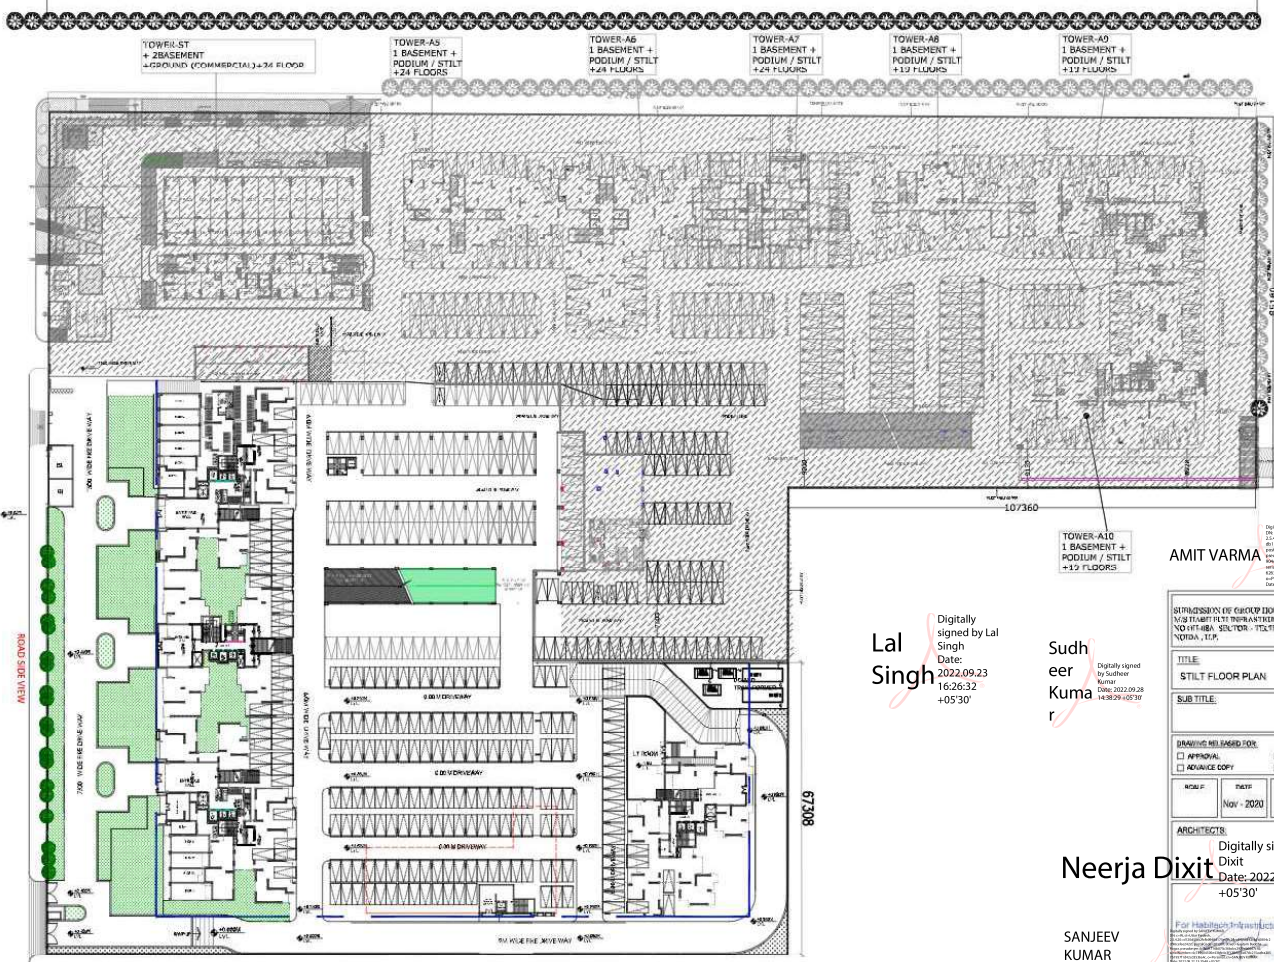

Lal Singh

Digitally signed by Lal Singh
Date: 2022.09.23 16:26:32 +05'30'

Sudheer Kumar

Digitally signed by Sudheer Kumar
Date: 2022.09.28 14:59:29 +05'30'

AMIT VARMA


Digitally signed by Amit Varma
Date: 2022.09.28 14:59:29 +05'30'

Neerja Dixit

Digitally signed by Neerja Dixit
Date: 2022.09.22 10:25:17 +05'30'

SANJEEV KUMAR

SUBMISSION OF GROUP DRAWING OF 1/50 SCALE PLT THRU ARCHITECTURE UNIT AT PLAT NO. 1/100, SECTION - 1, 2, 3,1000		
TITLE STILT FLOOR PLAN		
SUB TITLE		
REVISIONS RELEASED FOR		
☐ APPROVAL	☐ WITH PERMISSION	
☐ ADVANCE COPY	☐ CONSTRUCTION	
NOV 1	NOV 2020	
ARCHITECT		
Digitally signed by Neerja Dixit Date: 2022.09.22 10:25:17 +05'30'		
For Habitation Infrastructure Ltd.		
OWNER	ARCHITECT	

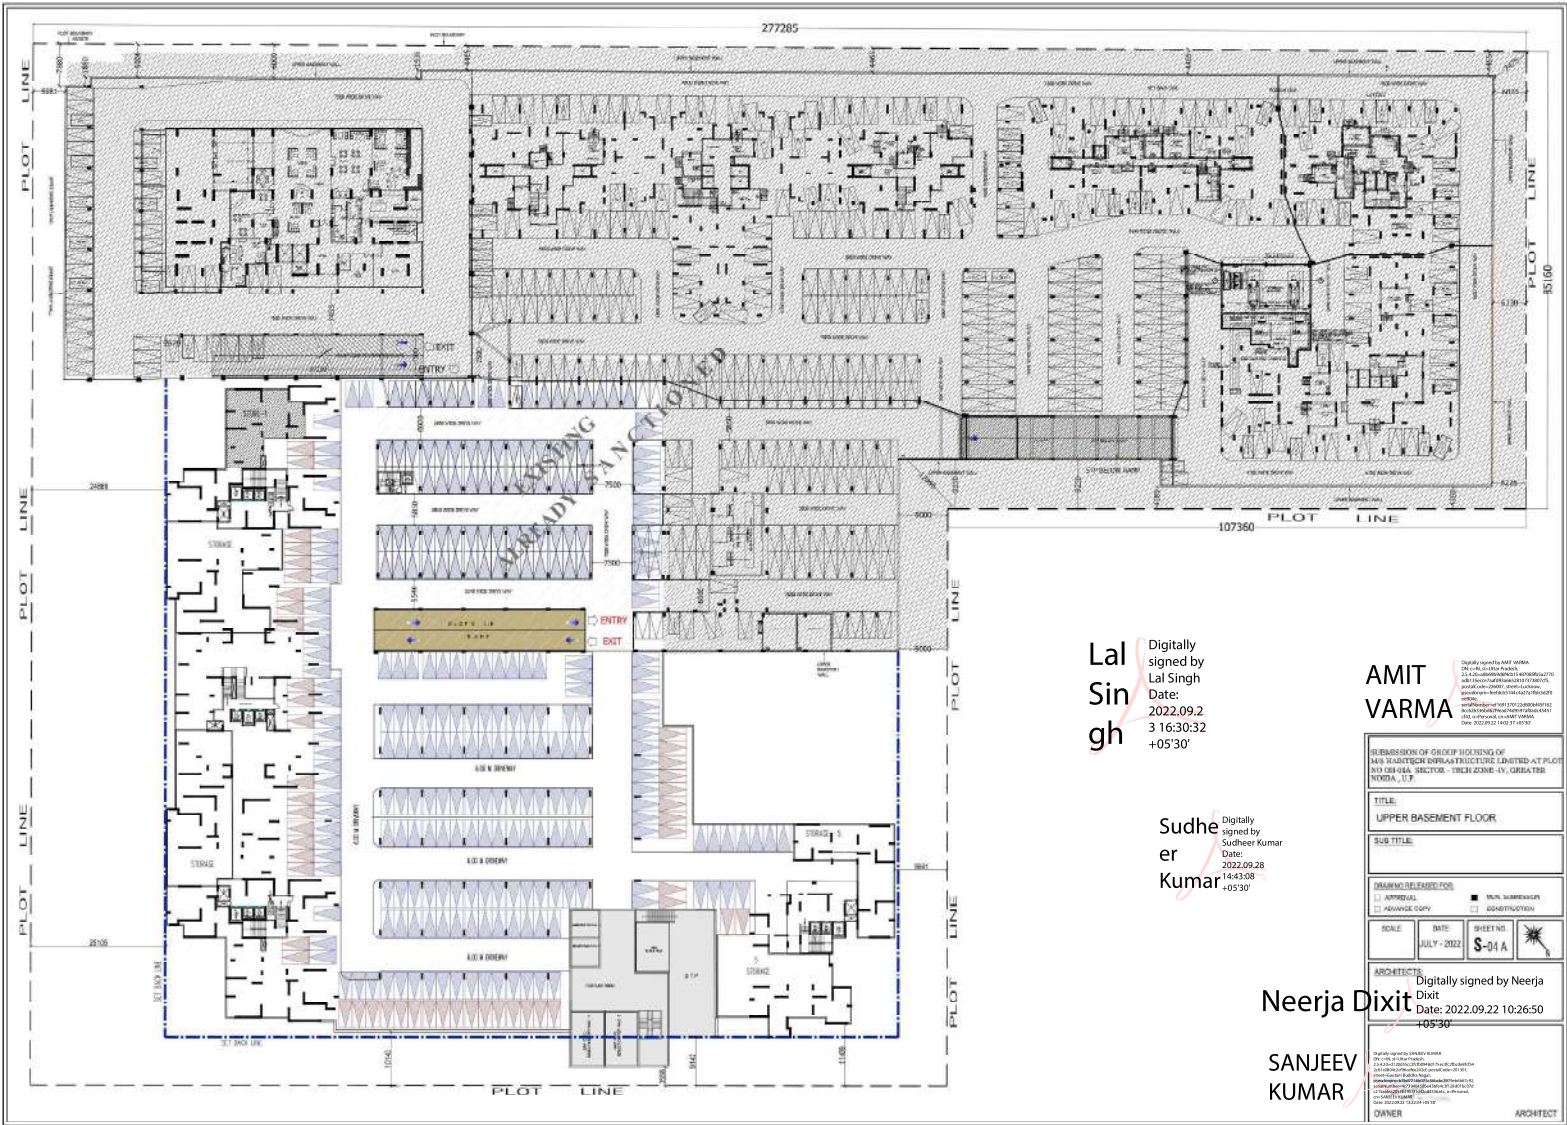

Lal Singh
Digitally signed by Lal Singh
Date: 2022.09.23 16:30:32
+05'30'


Sudheer Kumar
Digitally signed by Sudheer Kumar
Date: 2022.09.28 14:43:08
+05'30'

AMIT VARMA

Neerja Dixit
Digitally signed by Neerja Dixit
Date: 2022.09.22 10:26:50
+05'30'

SANJEEV KUMAR

SUBMISSION OF GROUP HOUSING OF M/S. HADSTECH INFRASTRUCTURE LIMITED AT PLOT NO. 107360, SECTION - THREE ZONE - IV, GORAKHPUR, NODDA, U.P.			
TITLE: UPPER BASEMENT FLOOR			
SUB TITLE:			
DRAWING RELEASE FOR: ☐ APPROVAL ☒ FINAL SUBMISSION ☐ ADVANCE COPY ☐ CONSTRUCTION			
SCALE	DATE: JULY - 2022	SHEET NO: S-04 A	
ARCHITECT: Digitally signed by Neerja Dixit Date: 2022.09.22 10:26:50 +05'30'			
OWNER: SANJEEV KUMAR			ARCHITECT: NEERJA DIXIT

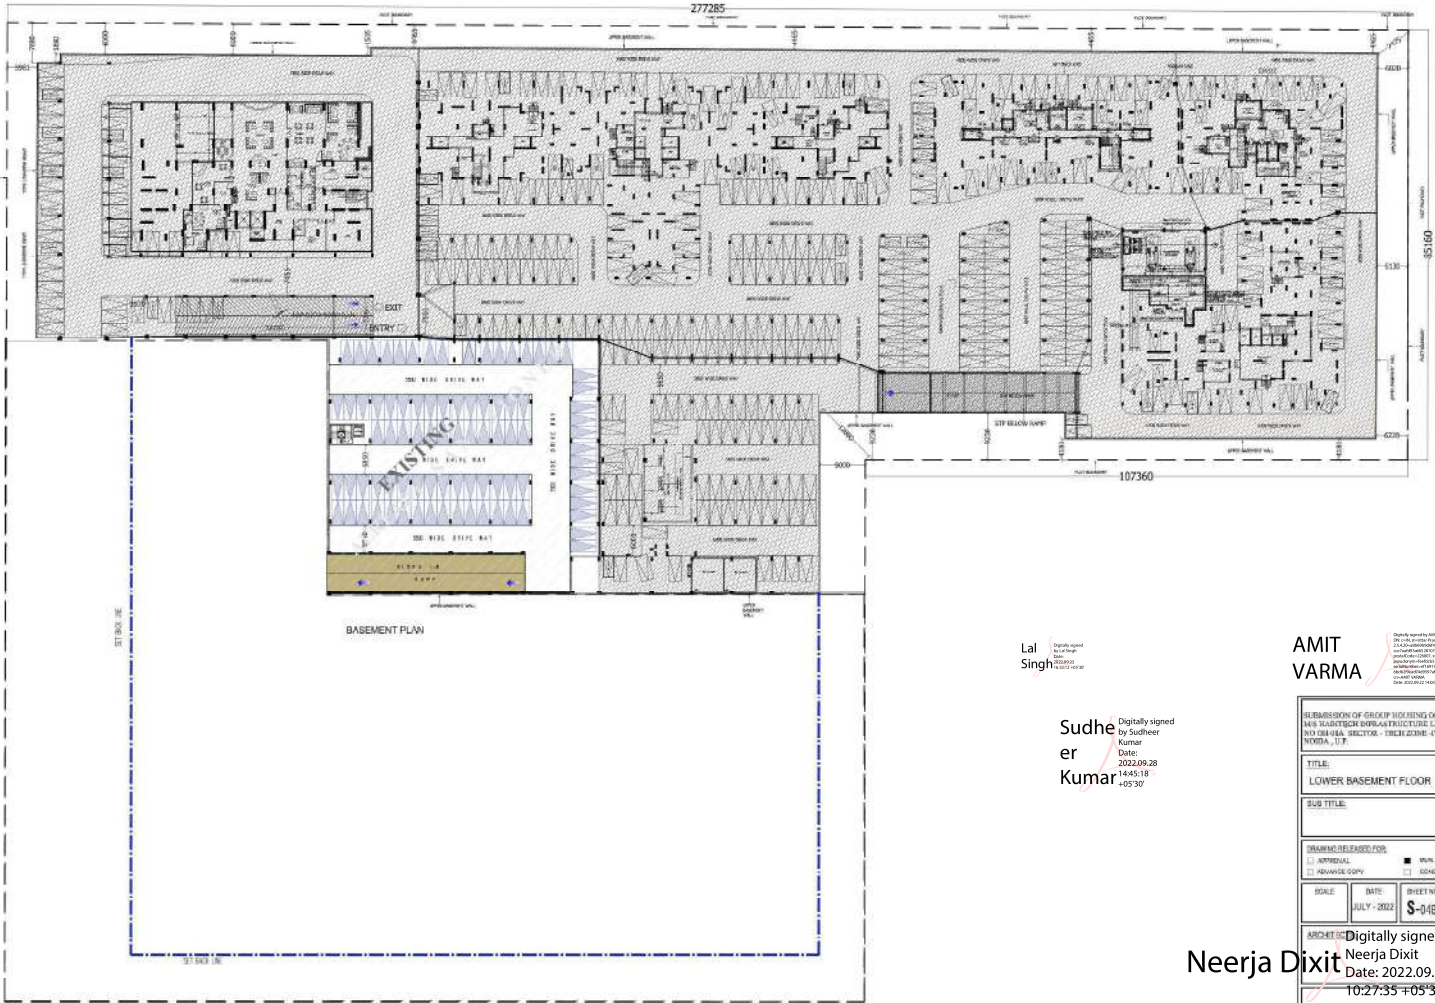

Lal
Singh

Sudhe
er
Kumar

AMIT
VARMA

SUBMISSION OF GROUP HOLDING OF
M/S. HADITCH INFRASTRUCTURE LIMITED AT PLOT
NO. 10/11A, SECTION - THREE ZONE - IV, GHAZIABAD,
NODDA, U.P.

TITLE:
LOWER BASEMENT FLOOR

SUB TITLE:

DRAWING DELIVERABLES
☐ APPROVAL ☒ FINAL SUBMISSION
☐ ADVANCE COPY ☐ CONSTRUCTION

SCALE: DATE: JULY - 2022 SHEET NO: S-048


ARCHITECT: Digitally signed by
Neerja Dixit
Date: 2022.09.22
10:27:35 +05'30'


Neerja Dixit


SANJEEV
KUMAR

OWNER

ARCHITECT

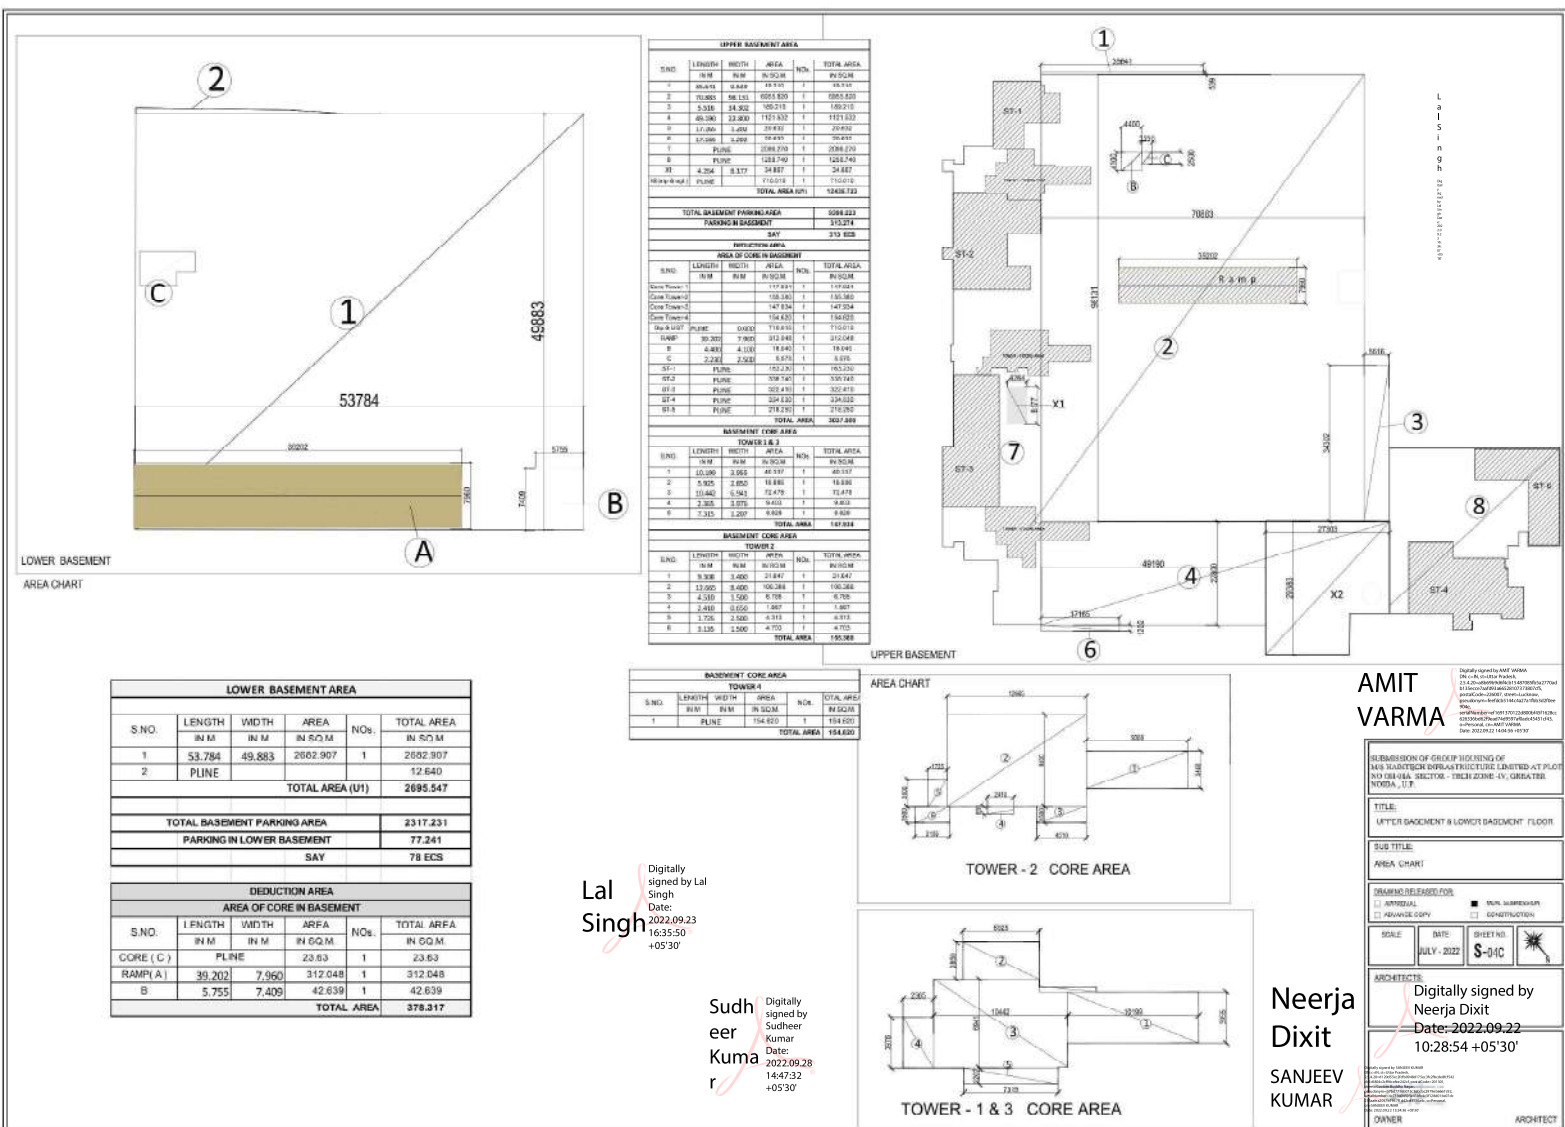

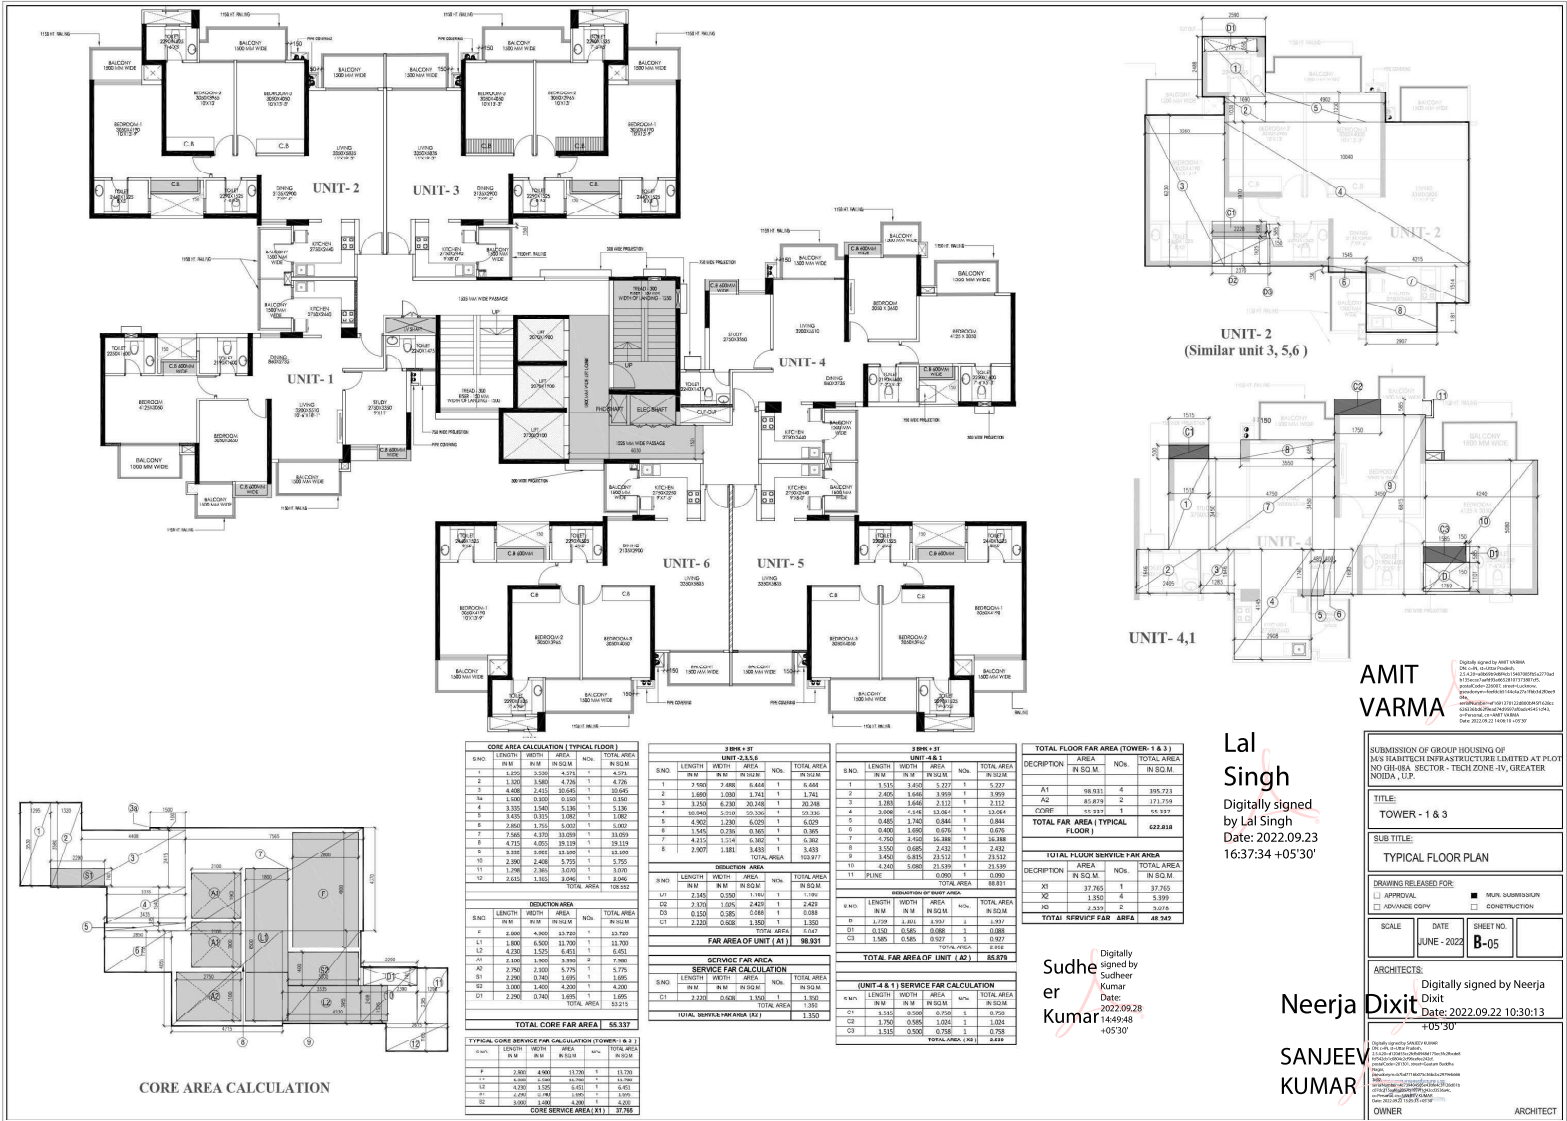

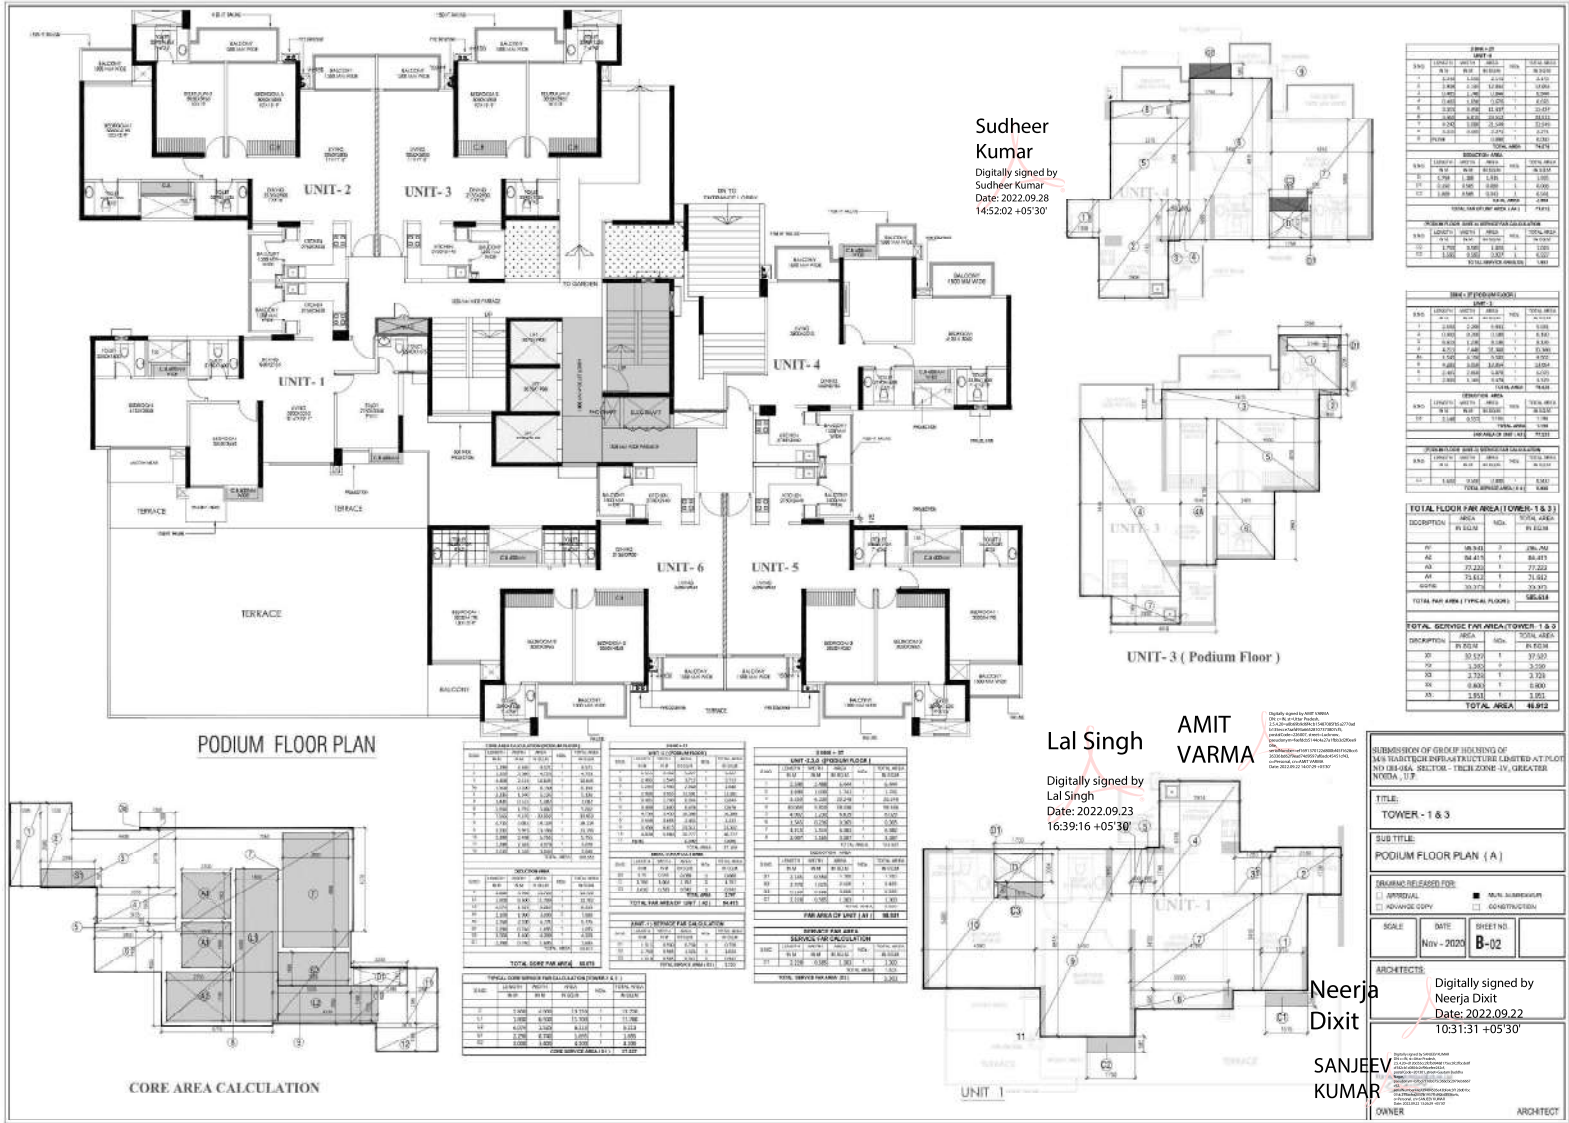

Sudheer Kumar
Digitally signed by
Sudheer Kumar
Date: 2022.09.28
14:52:02 +05'30'

Lal Singh
Digitally signed by
Lal Singh
Date: 2022.09.23
16:39:16 +05'30'

AMIT VARMA

Neerja Dixit

SANJEEV KUMAR

SUBMISSION OF GROUP HOLDING OF
M/S. TRIDENT INFRASTRUCTURE LIMITED AT PLOT
NO. 10/1A, SECTOR - 1, ZONE - IV, GATEWAY
NOIDA, U.P.

TITLE: TOWER - 1 & 3

SUB-TITLE: PODIUM FLOOR PLAN (A)

DESIGNED BY: [] ADVANCE COPY [] CONSTRUCTION

APPROVAL: [] ADVANCE COPY [] CONSTRUCTION

SCALE: DATE: 09-2023 SHEET NO: B-02

ARCHITECTS: Digitally signed by Neerja Dixit Date: 2022.09.22 10:31:31 +05'30'

OWNER: ARCHITECT