




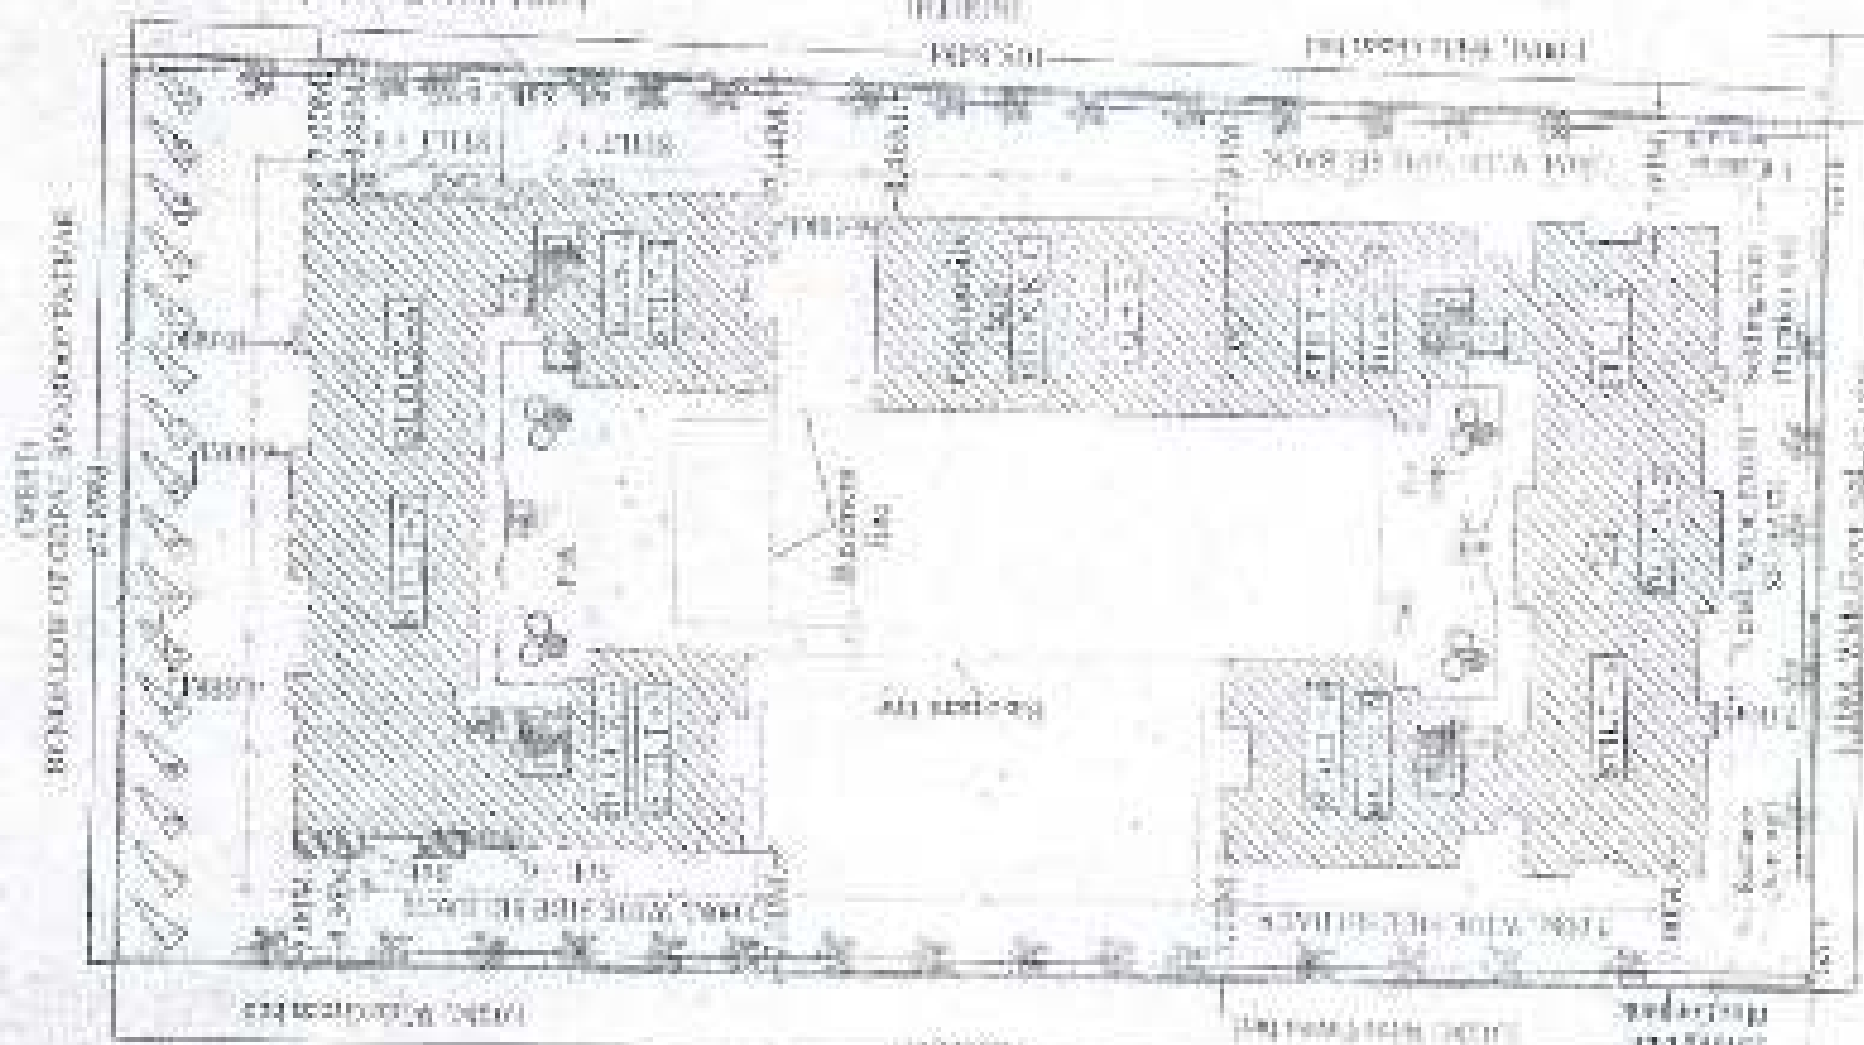


LAYOUT & LAND SHAPE PLAN
SCALE = 1:400
MINIMUM 35 TREES PLANTED AT THE SITE

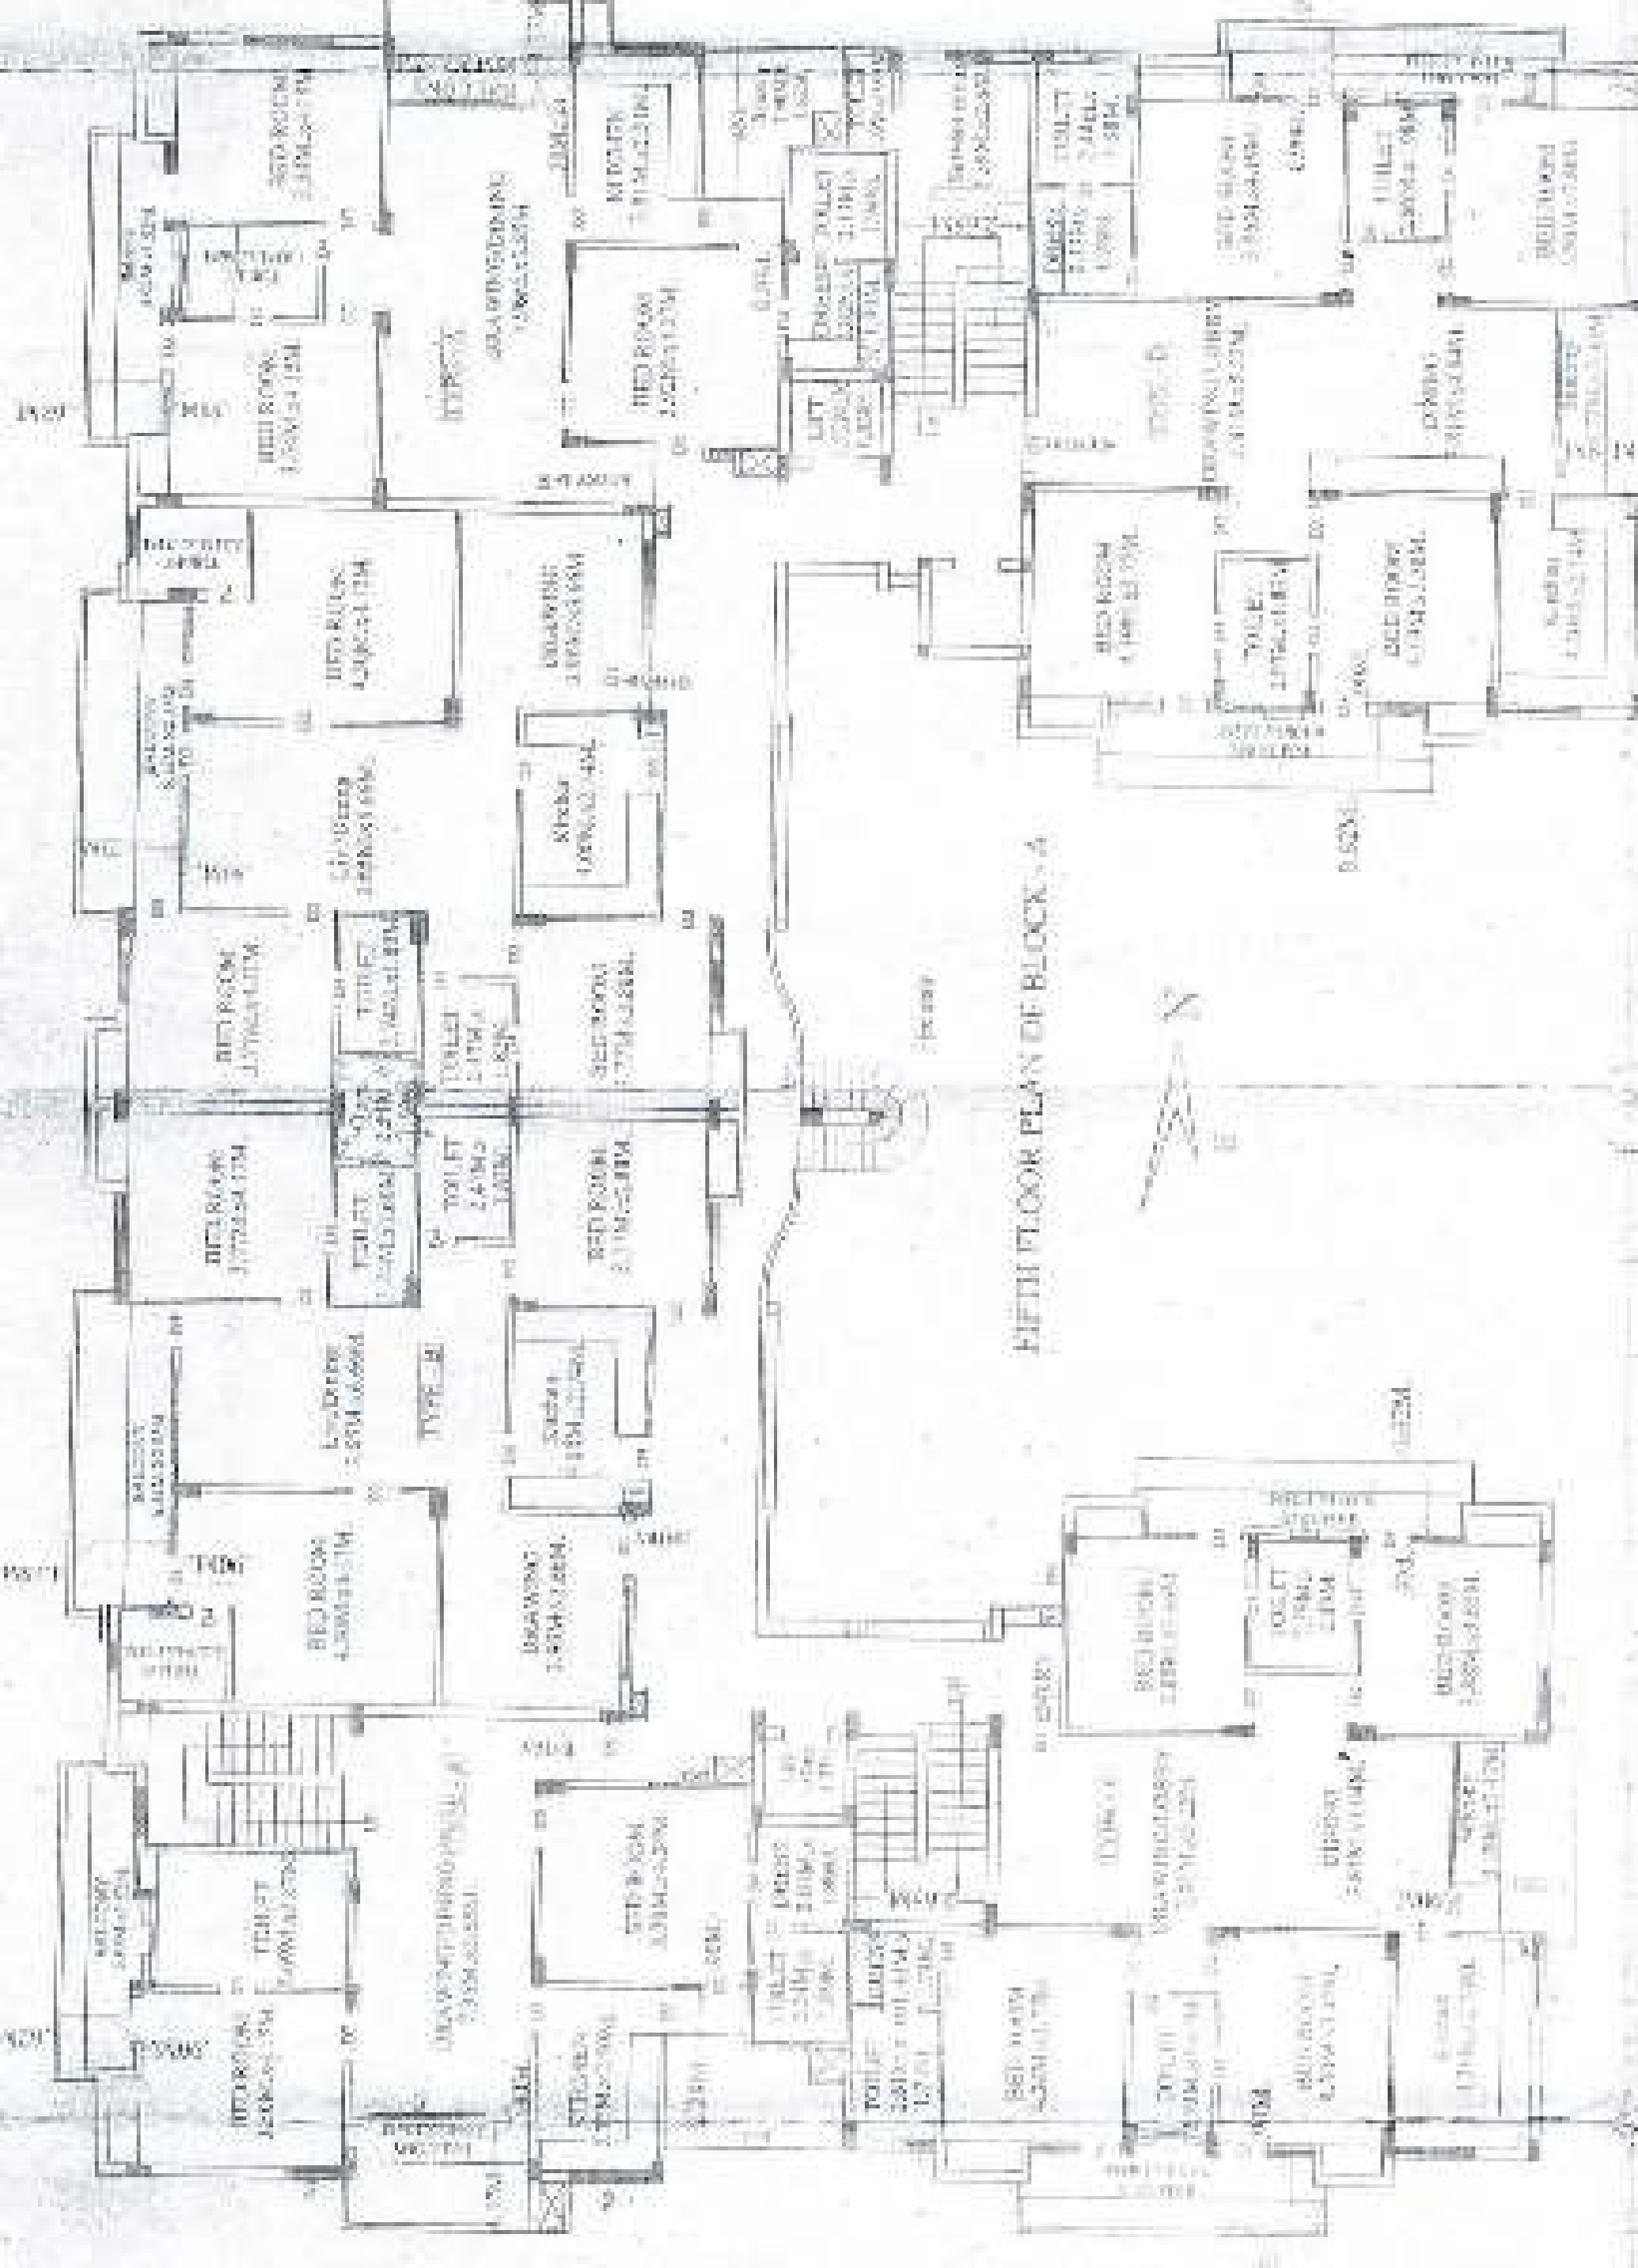


FIFTH FLOOR PLAN OF BLOCK - A

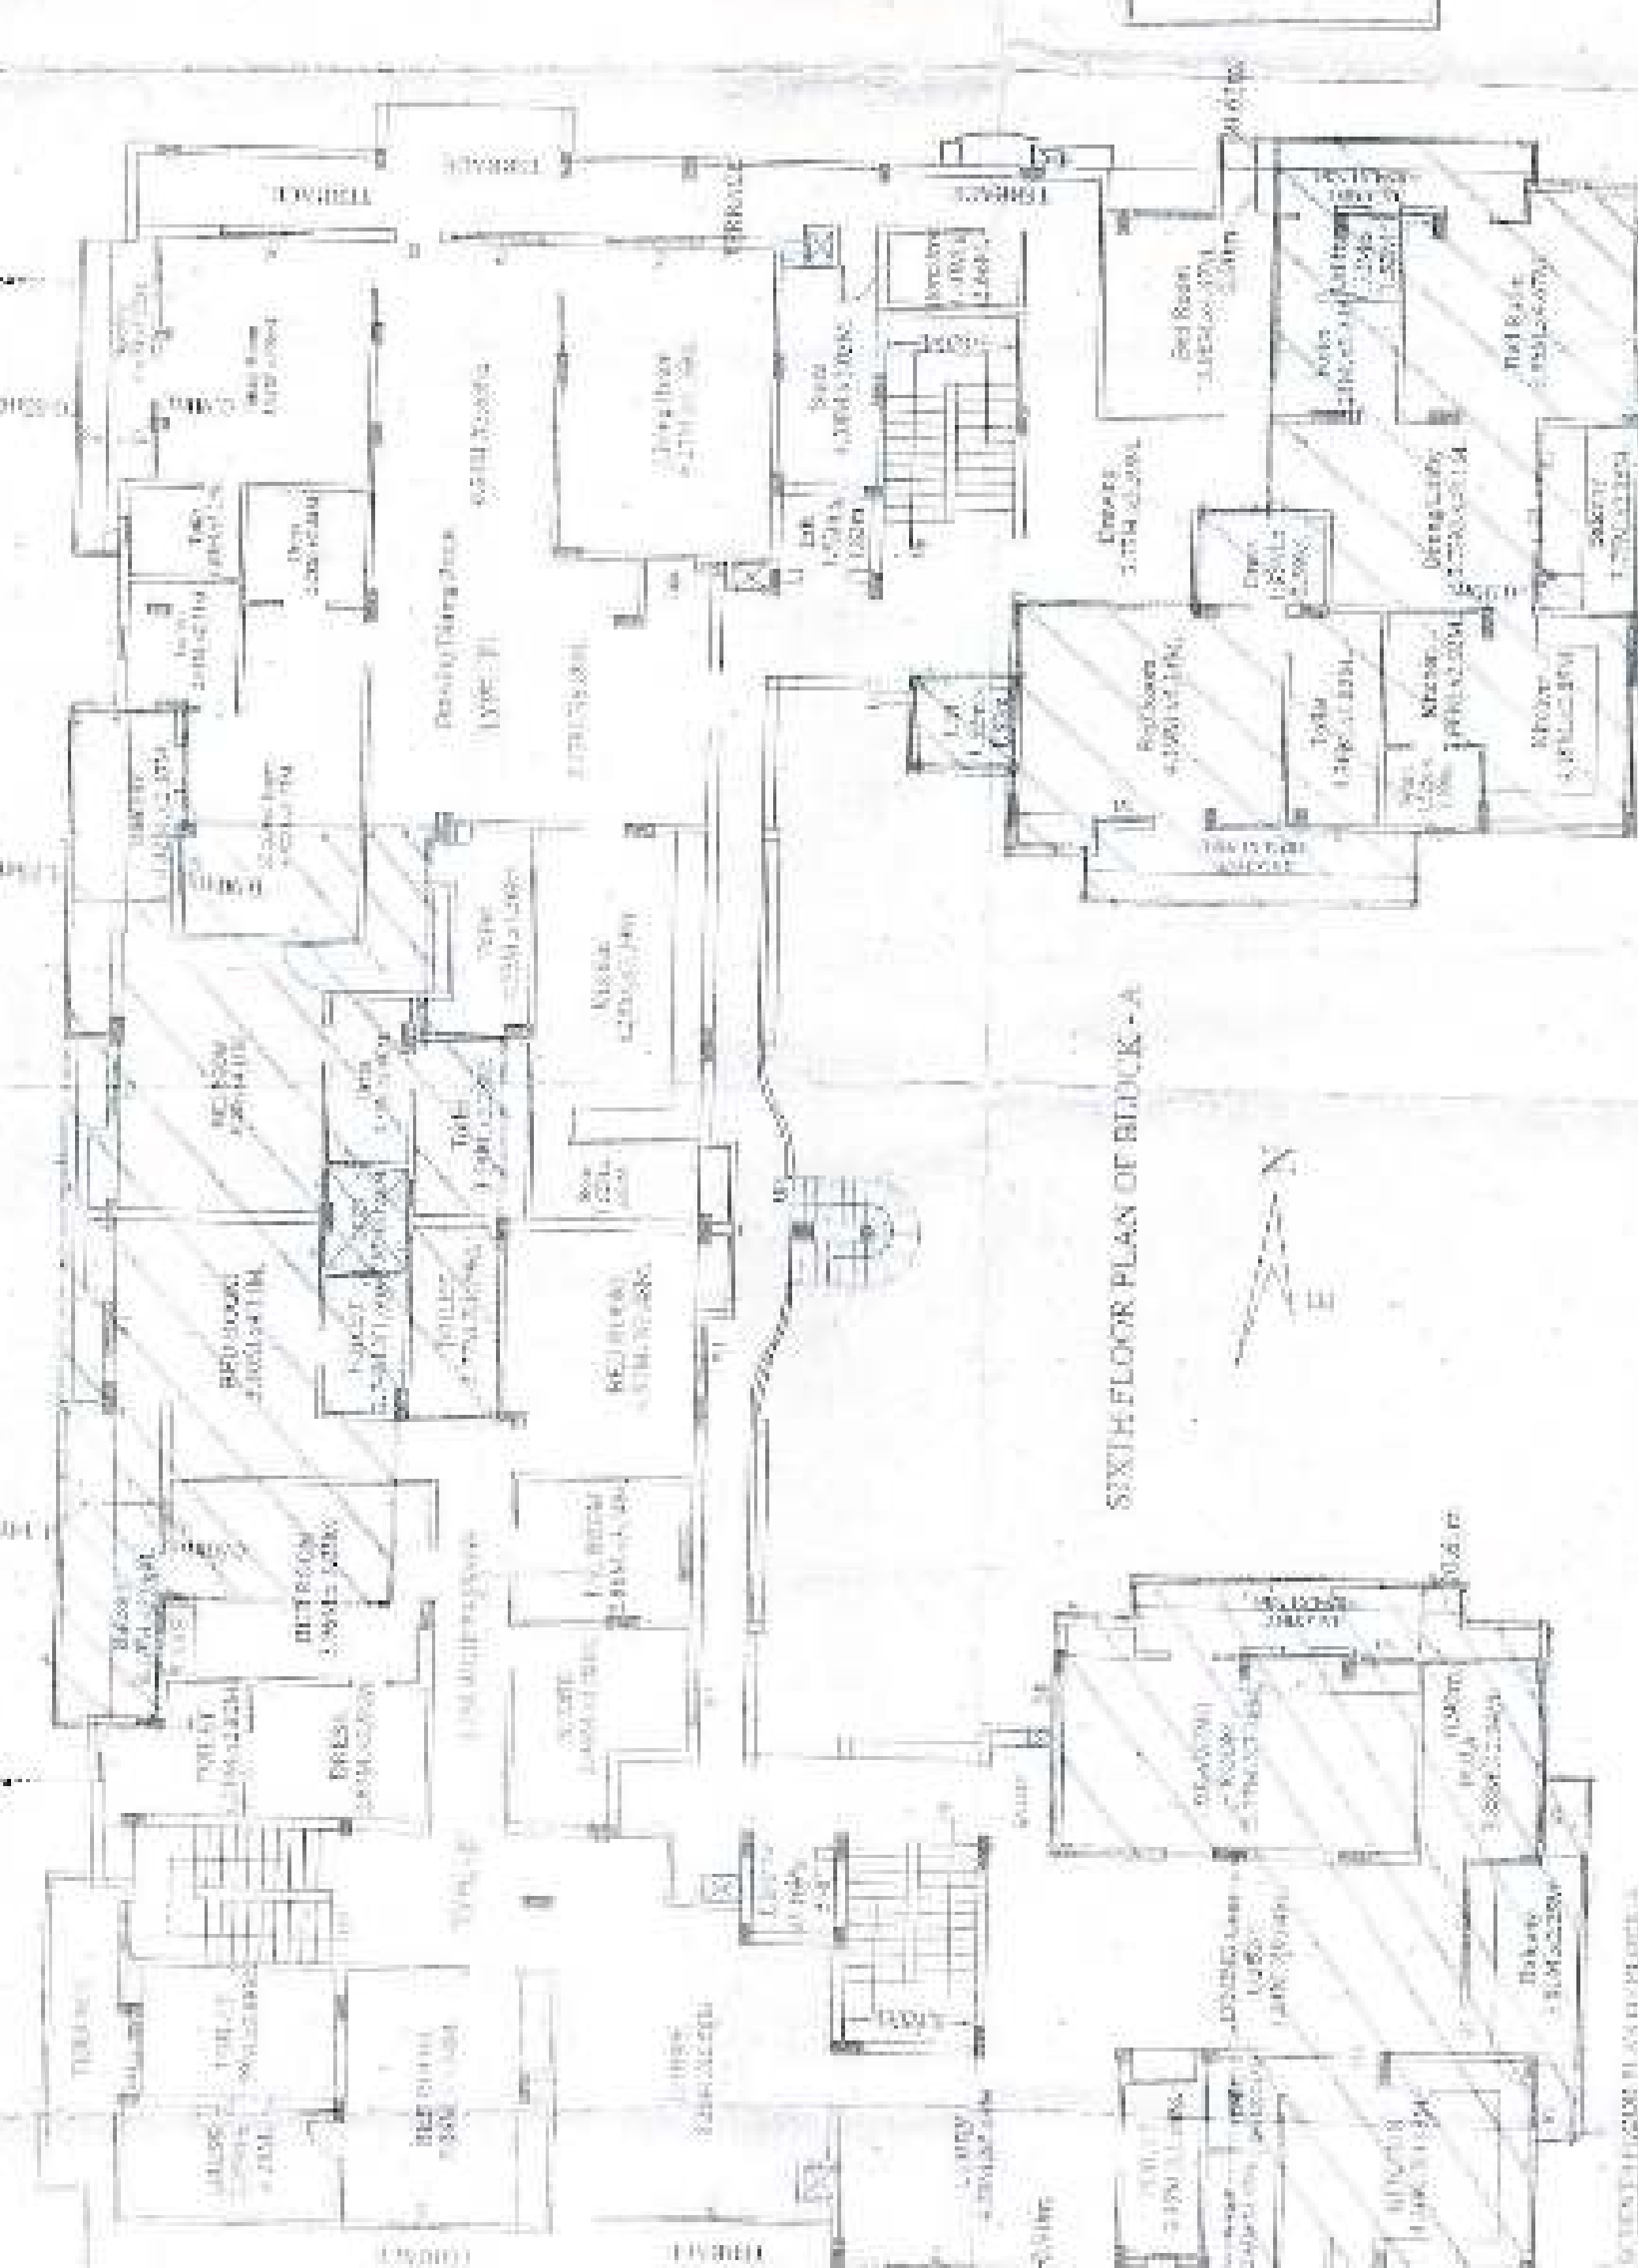

SIXTH FLOOR PLAN OF BLOCK - A

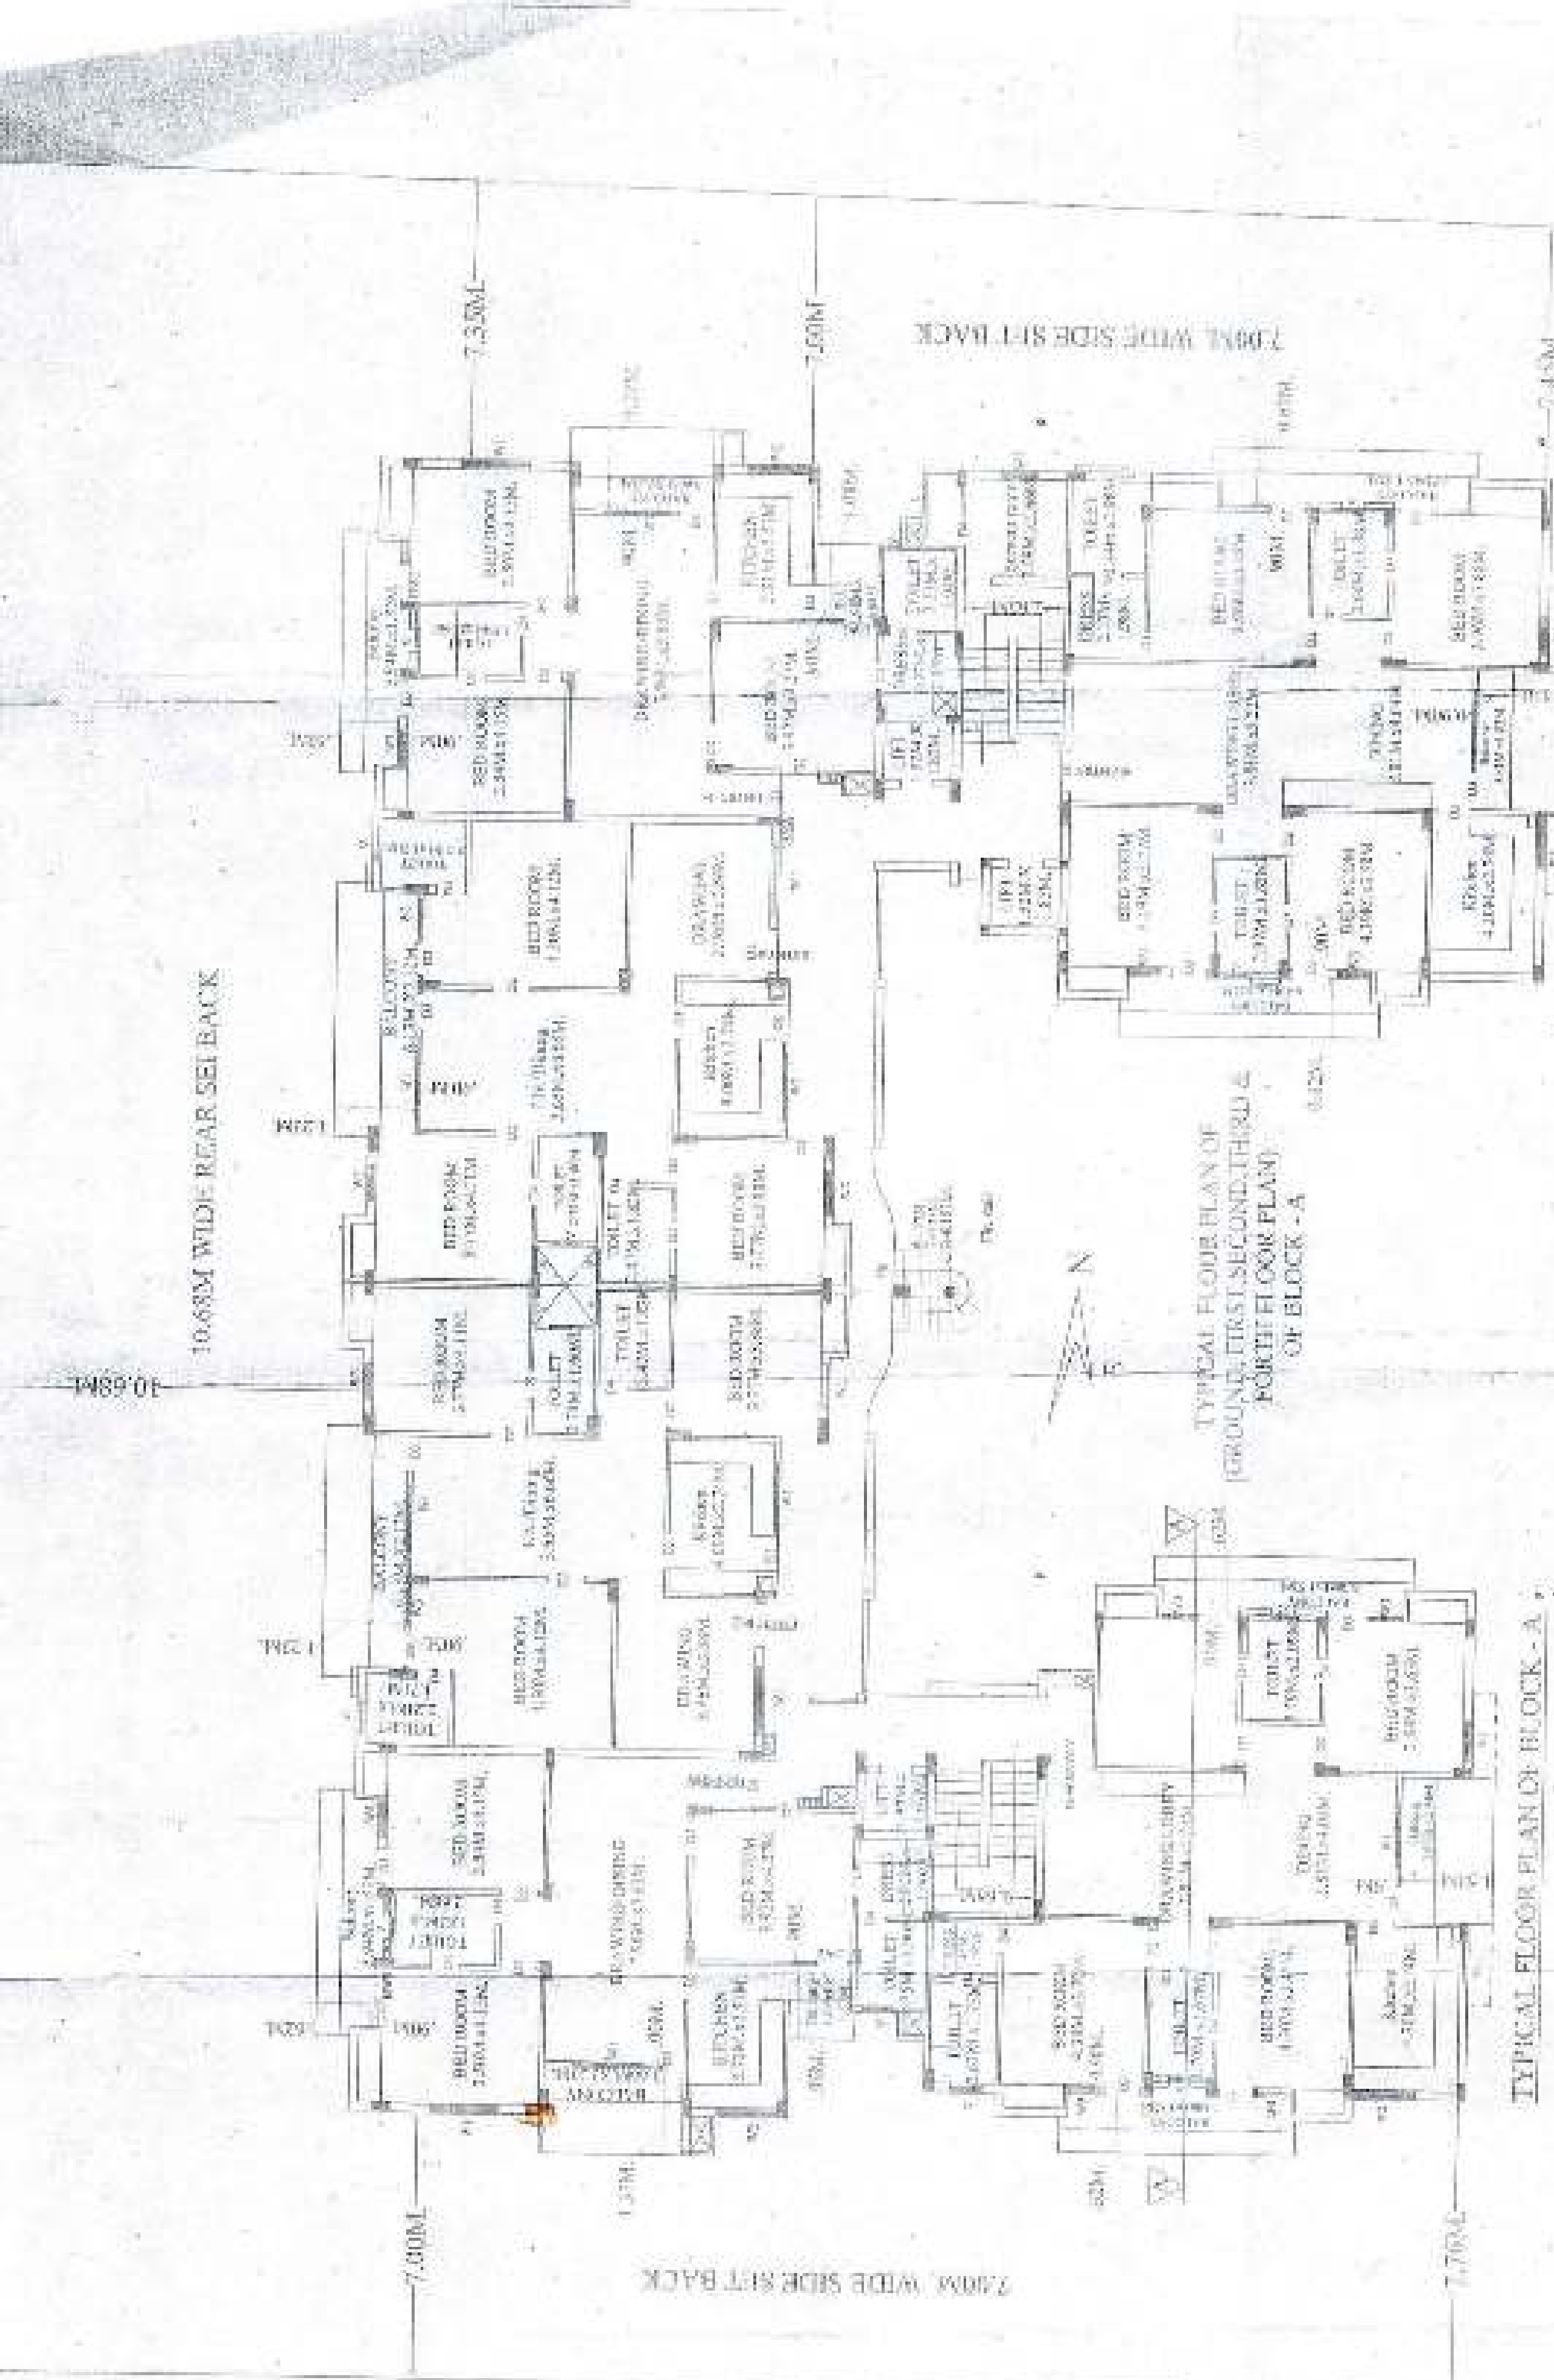

TYPICAL FLOOR PLAN OF
GROUND FIRST SECOND THIRD &
FOURTH FLOOR PLAN - A

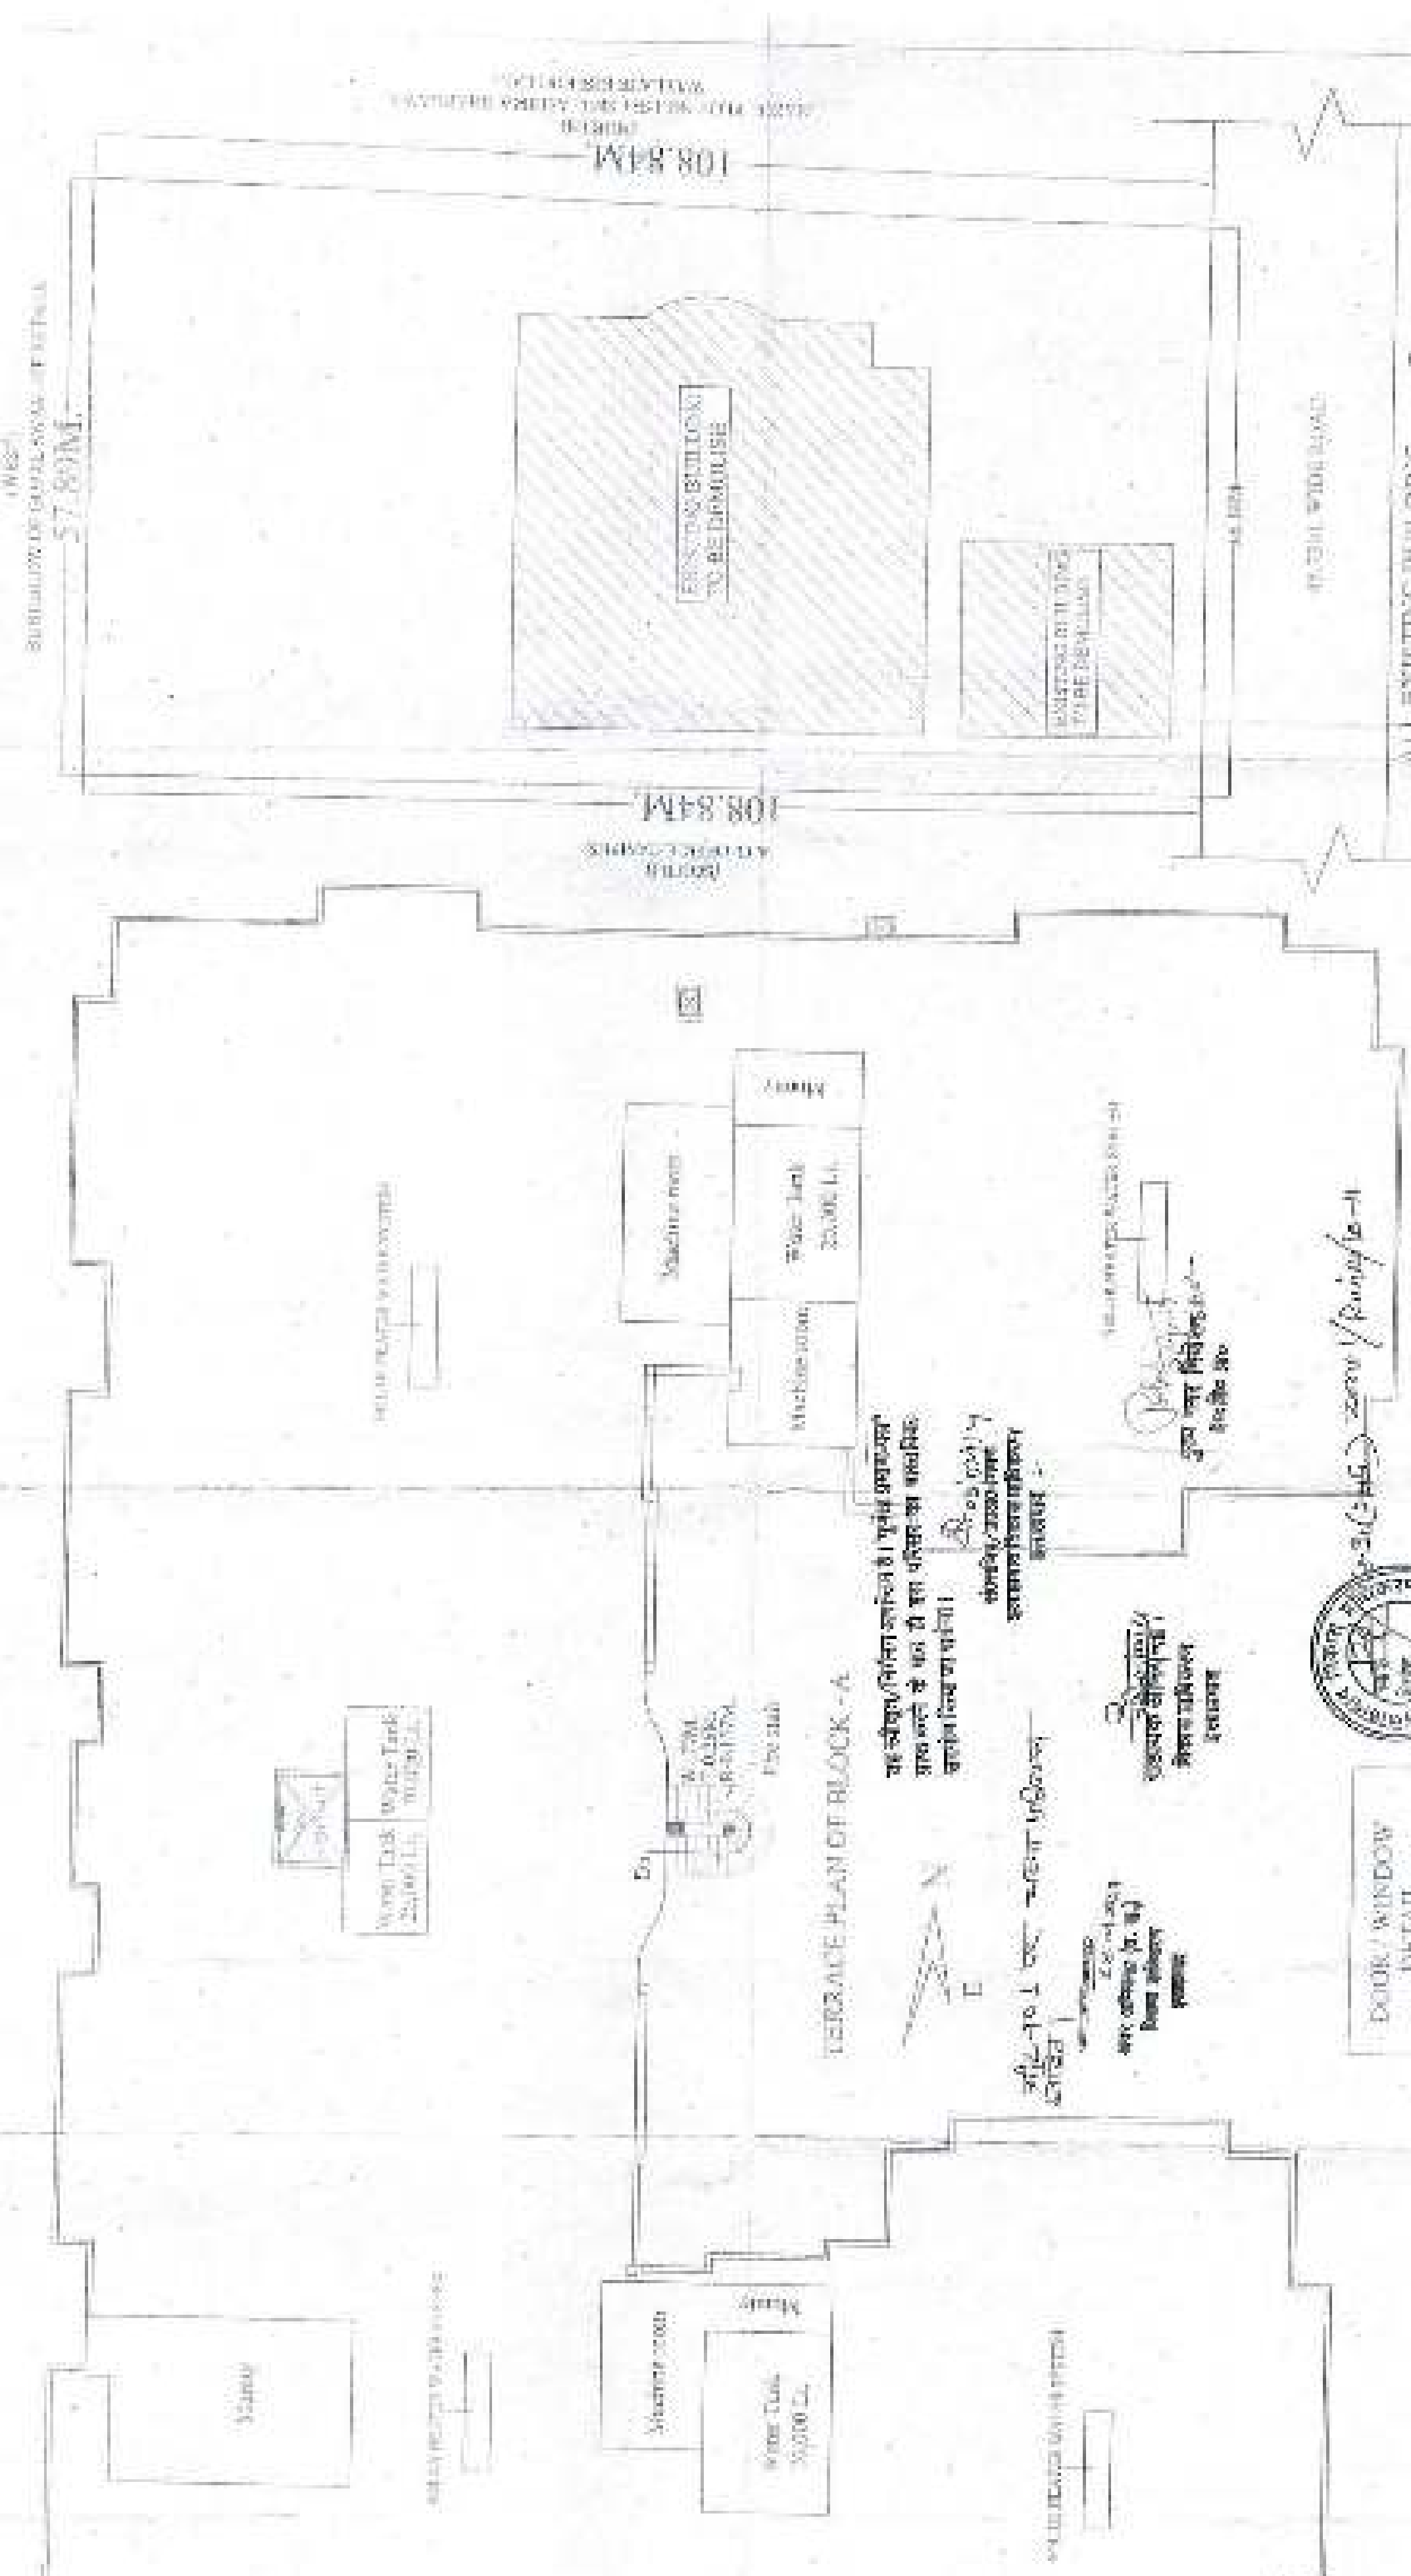

TYPICAL FLOOR PLAN OF BLOCK - A

NOTES
1) Building is to be constructed in accordance with the provisions of the Building Code of India, 1987.
2) Building is to be constructed in accordance with the provisions of the Building Code of India, 1987.


DOOR / WINDOW	DETAIL
D1	1.8m x 1.6m
D2	1.2m x 1.6m
D3	0.9m x 1.6m
D4	0.9m x 1.6m
D5	1.2m x 1.6m
D6	0.9m x 1.6m
D7	1.2m x 1.6m
D8	0.9m x 1.6m
D9	1.2m x 1.6m
D10	0.9m x 1.6m
D11	1.2m x 1.6m
D12	0.9m x 1.6m

ARCHITECT SIGN
ANIL K. GUPTA
B.Sc. B.Arch
ARCHITECT
Reg. No. CA-12345


OWNER'S SIGN
[Signature]
[Signature]
[Signature]

SCALE = 1:100
SHEET NO. 2


AKKRITI
modular & engineers
K-1, Pragati Kirti, Pragati Road
Anandapur, Ph. 2292123

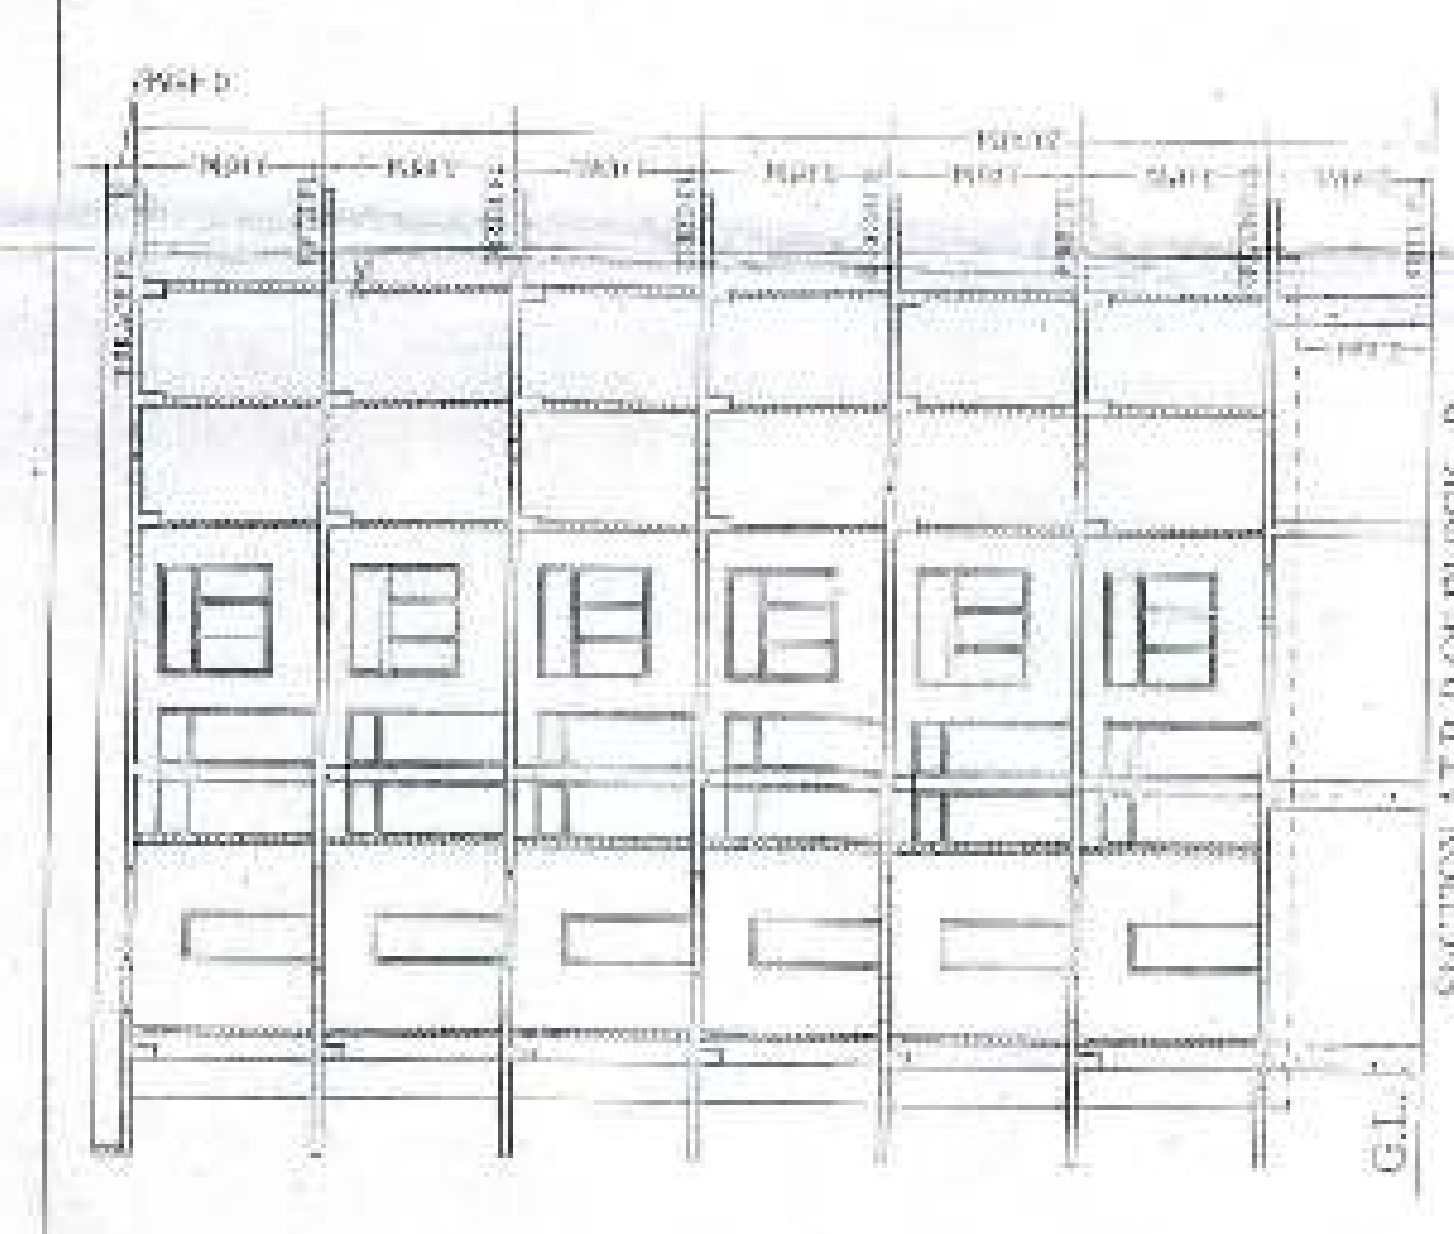


SECTION AT B-B OF BLOCK - B

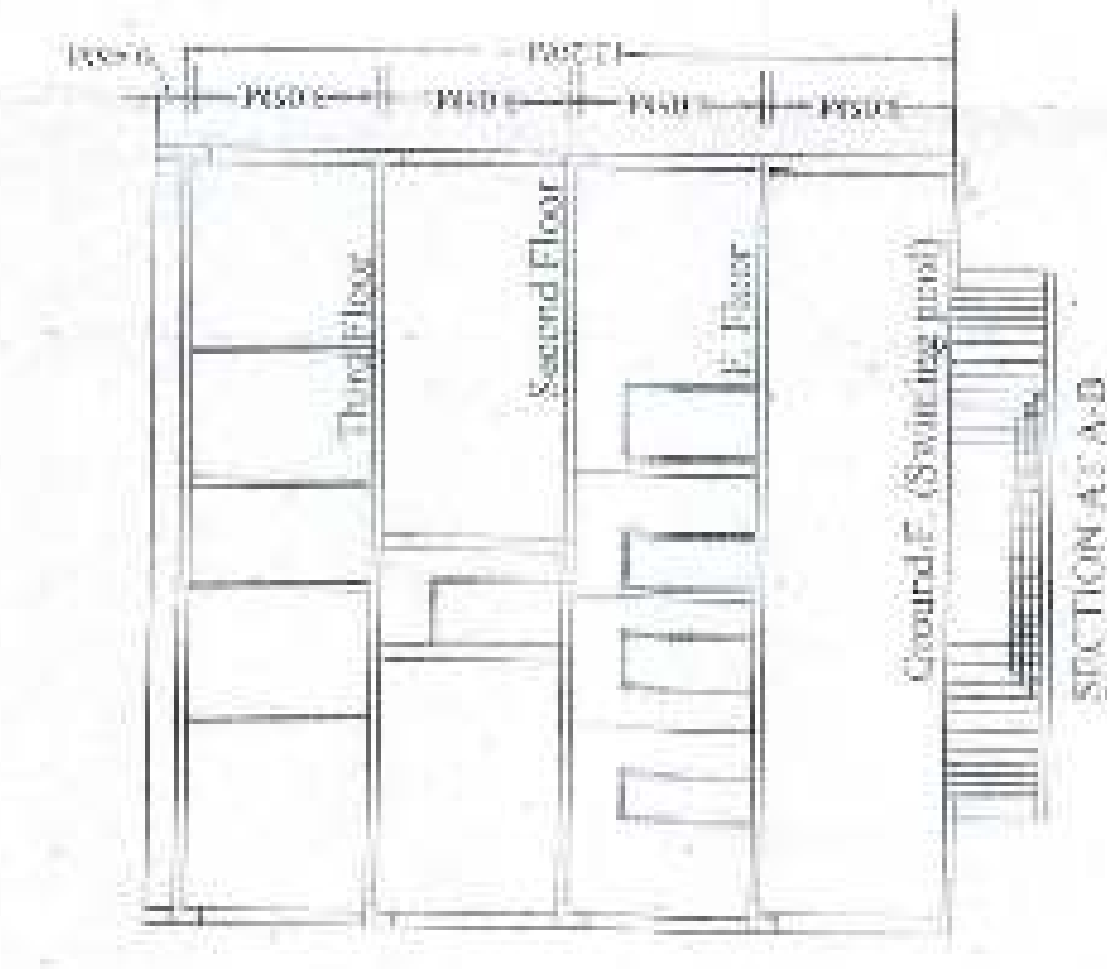


SECTION AT A-A

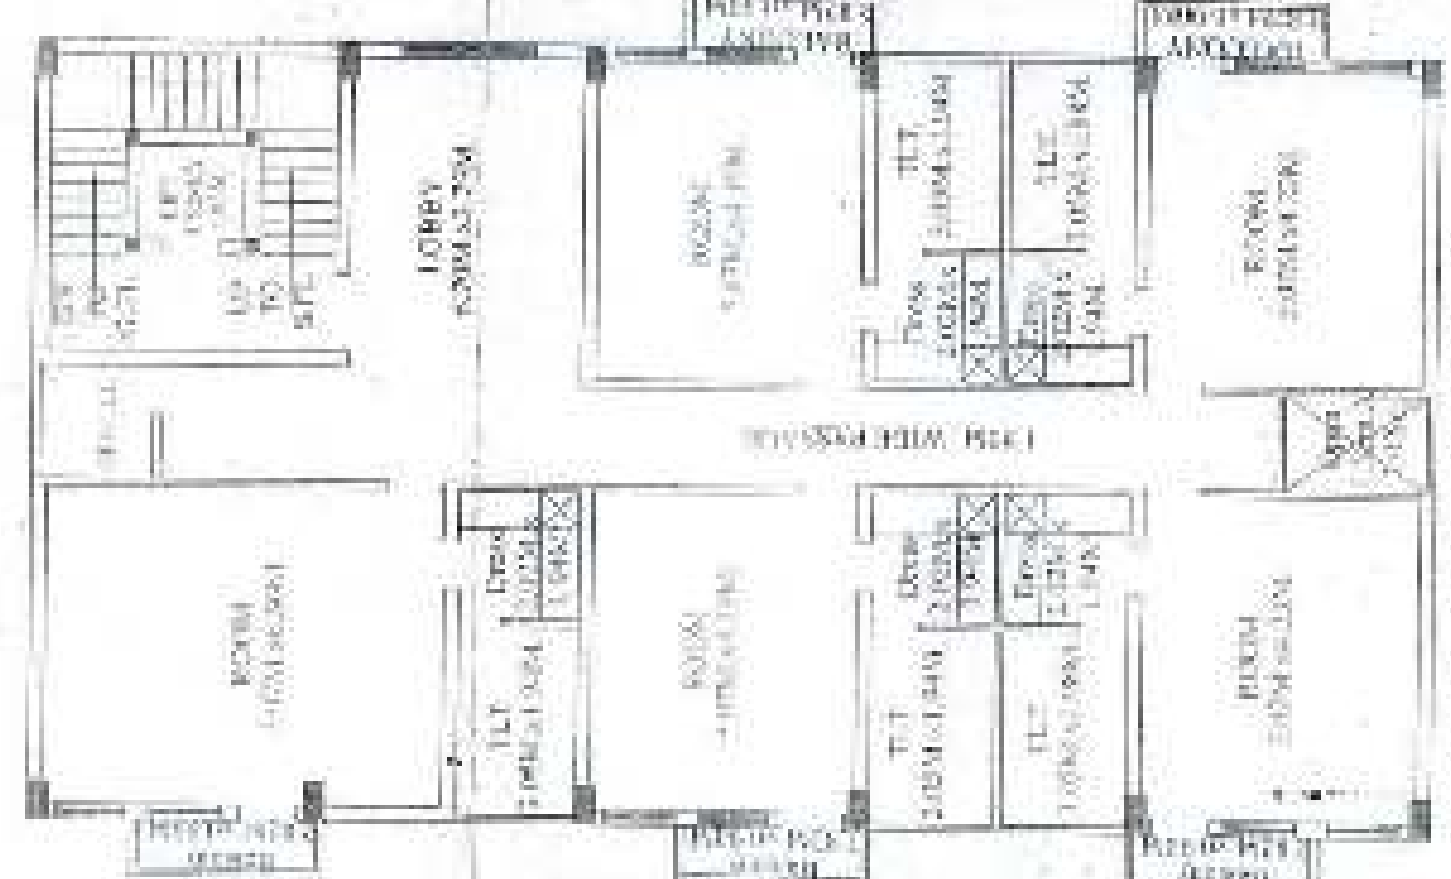

THIRD FL. PLAN OF BLOCK - C
(COMMUNITY HALL)

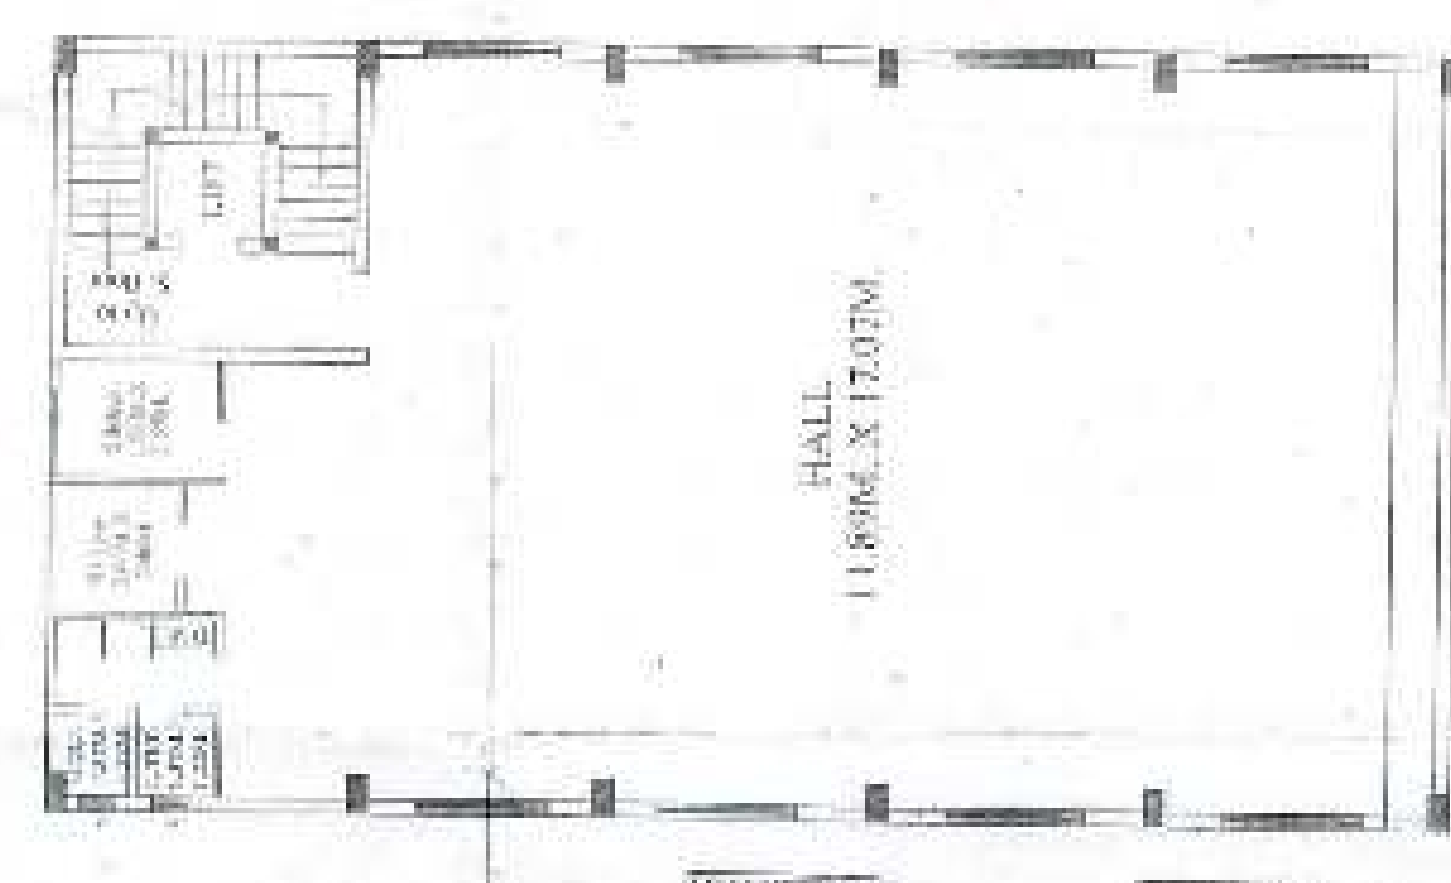


FIRST FL. PLAN OF BLOCK - C
(COMMUNITY HALL)

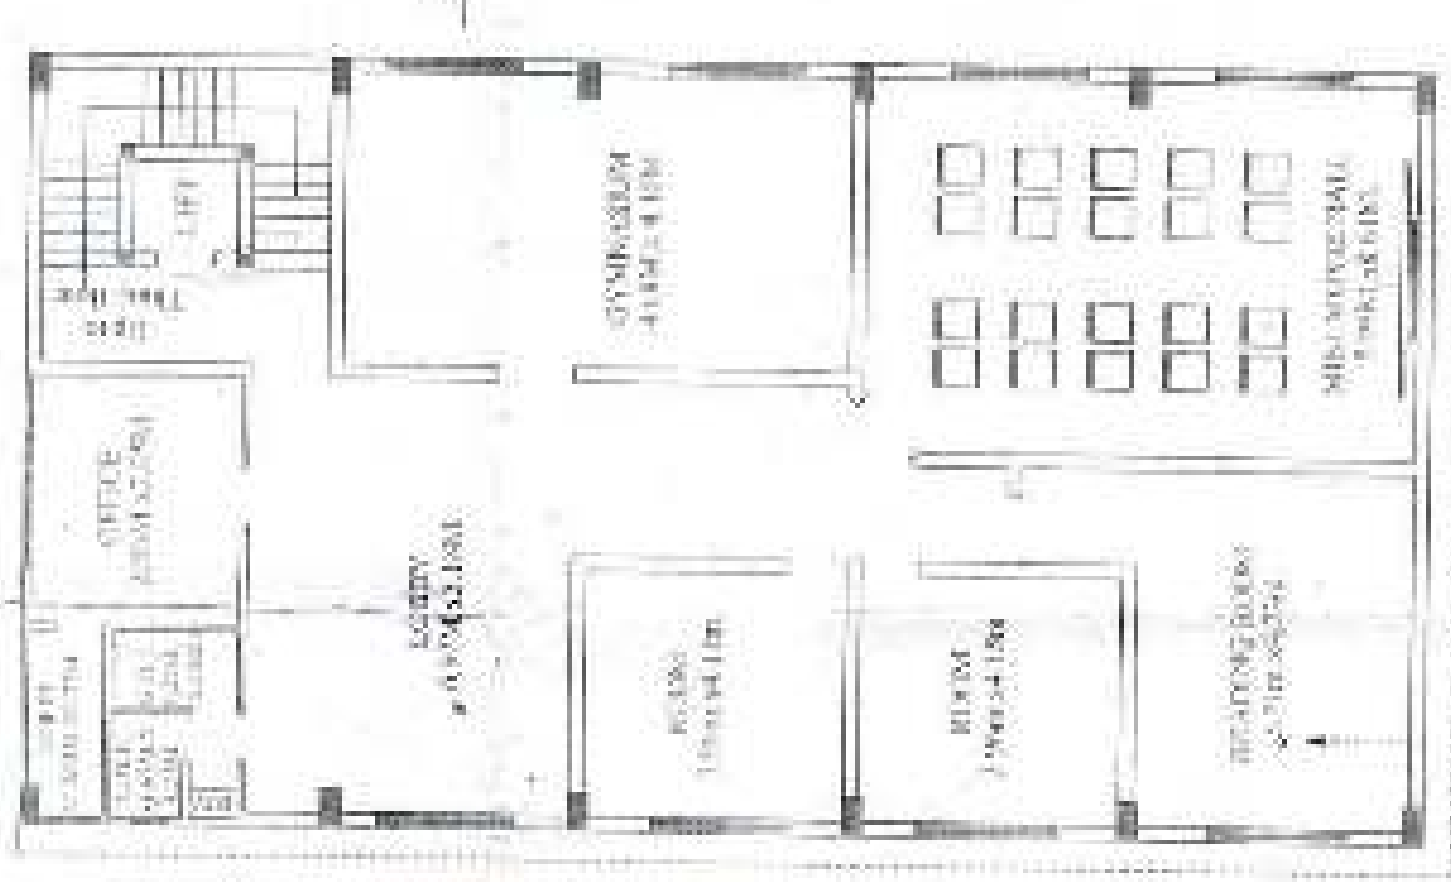


SECOND FL. PLAN OF BLOCK - C
(COMMUNITY HALL)


SIDE ELEVATION OF BLOCK - C

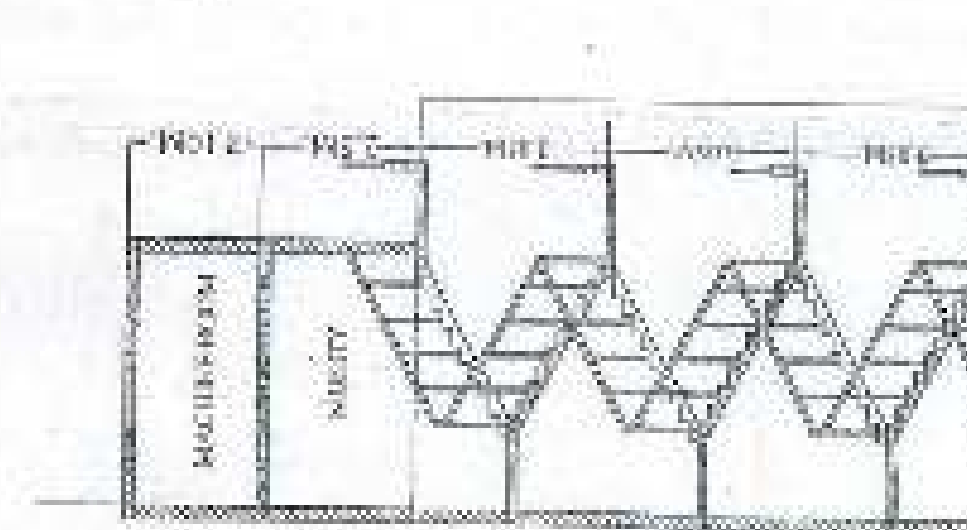


STAIR SECTION OF BLOCK - B

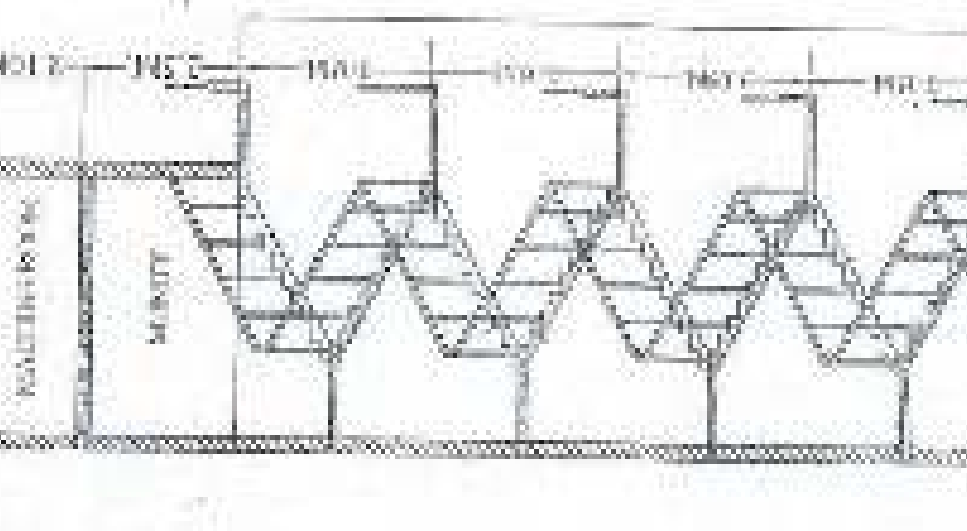


STAIR SECTION OF BLOCK - A

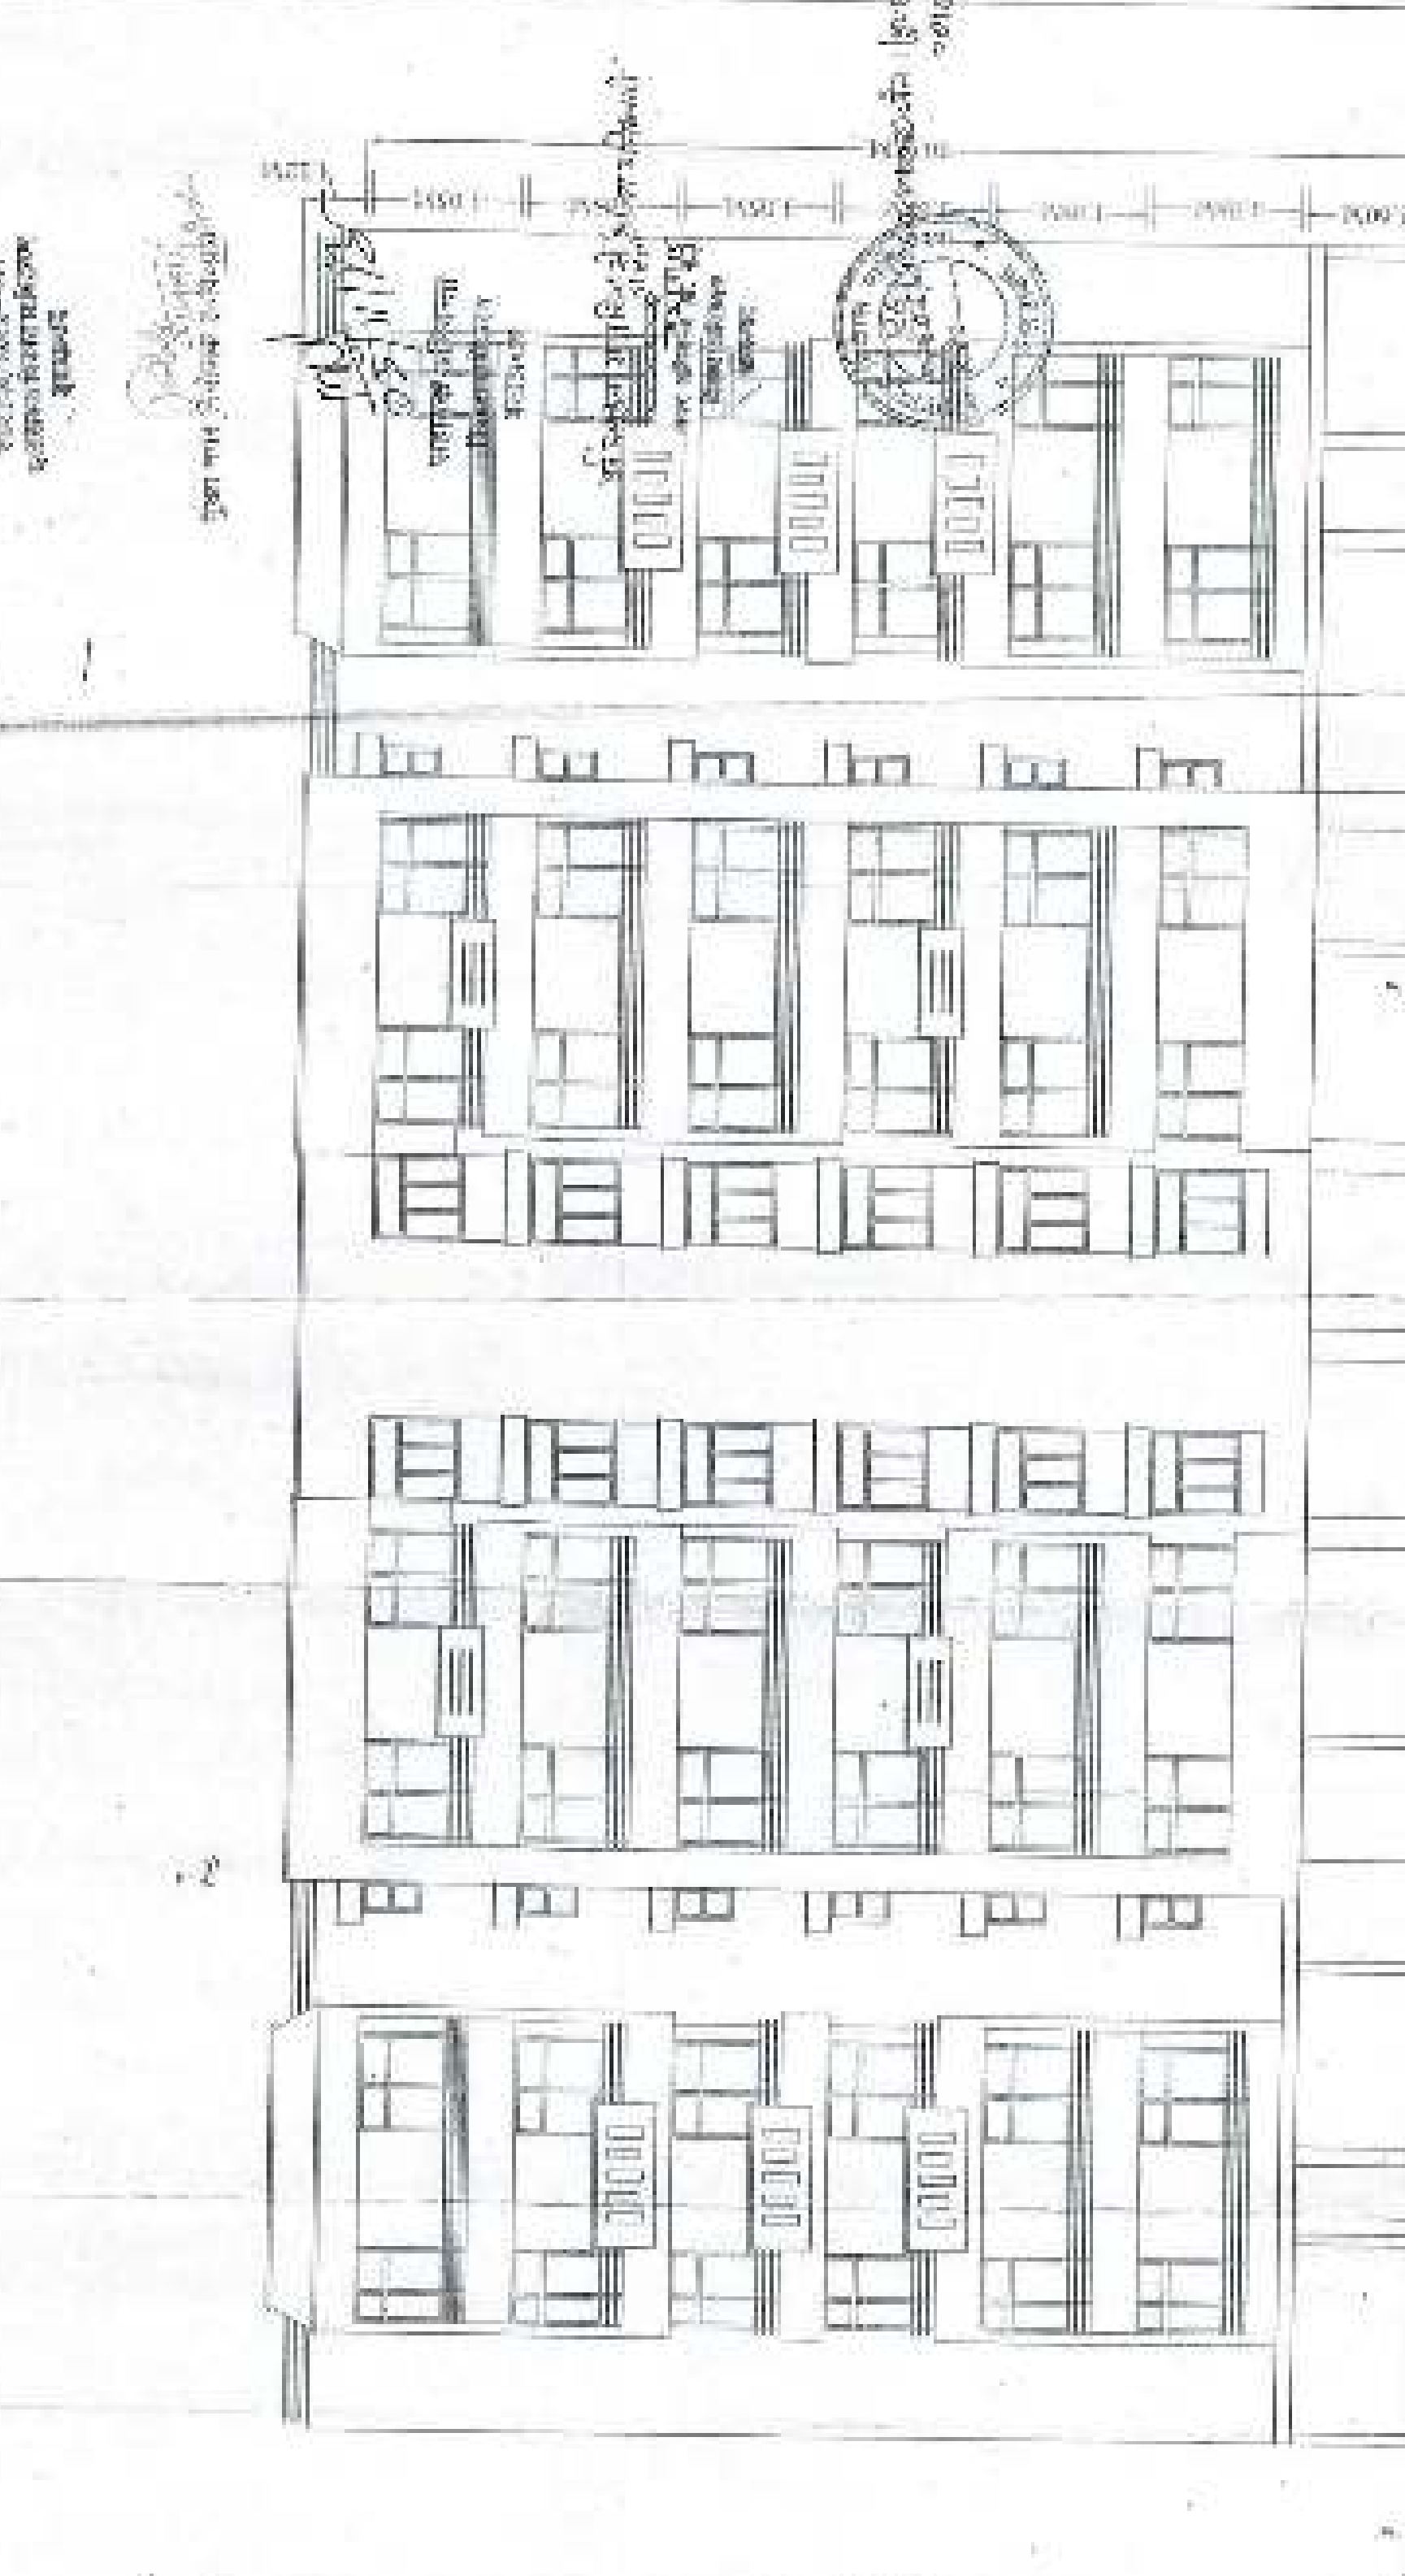


FRONT ELEVATION OF BLOCK - B

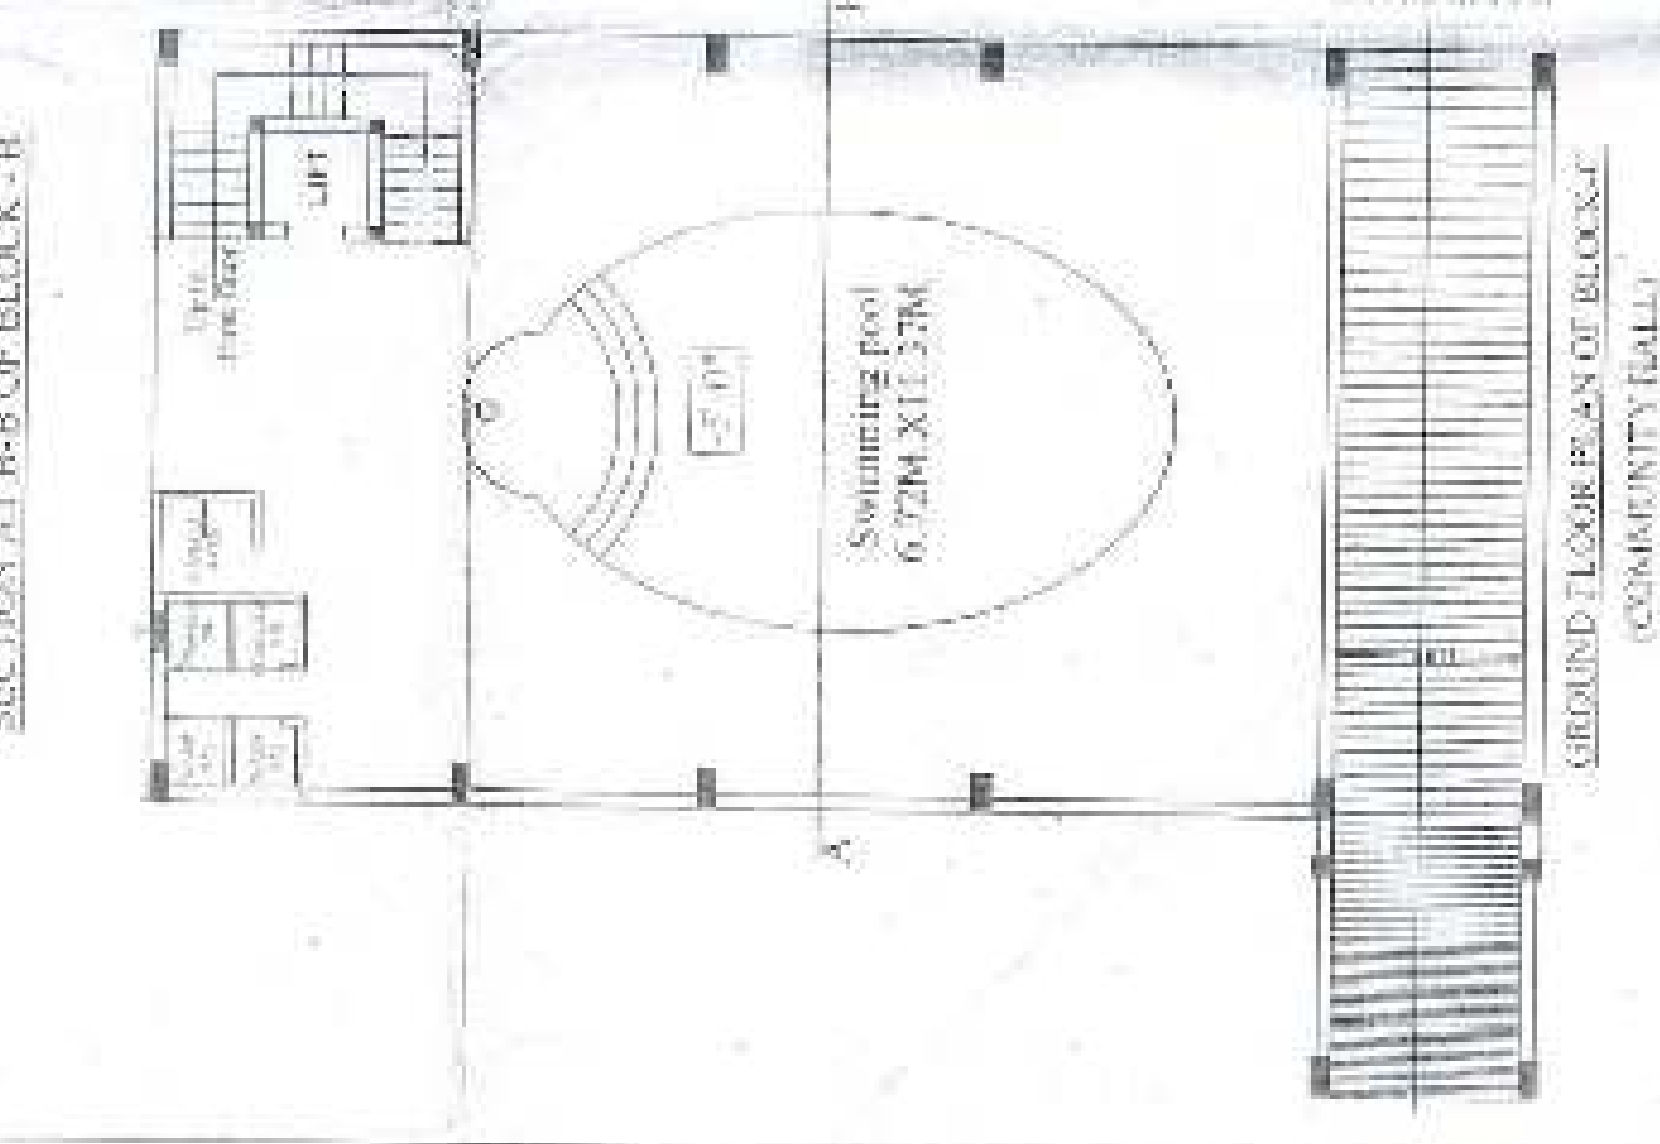

BASEMENT FLOOR PLAN OF BLOCK - B
(COMMUNITY HALL)

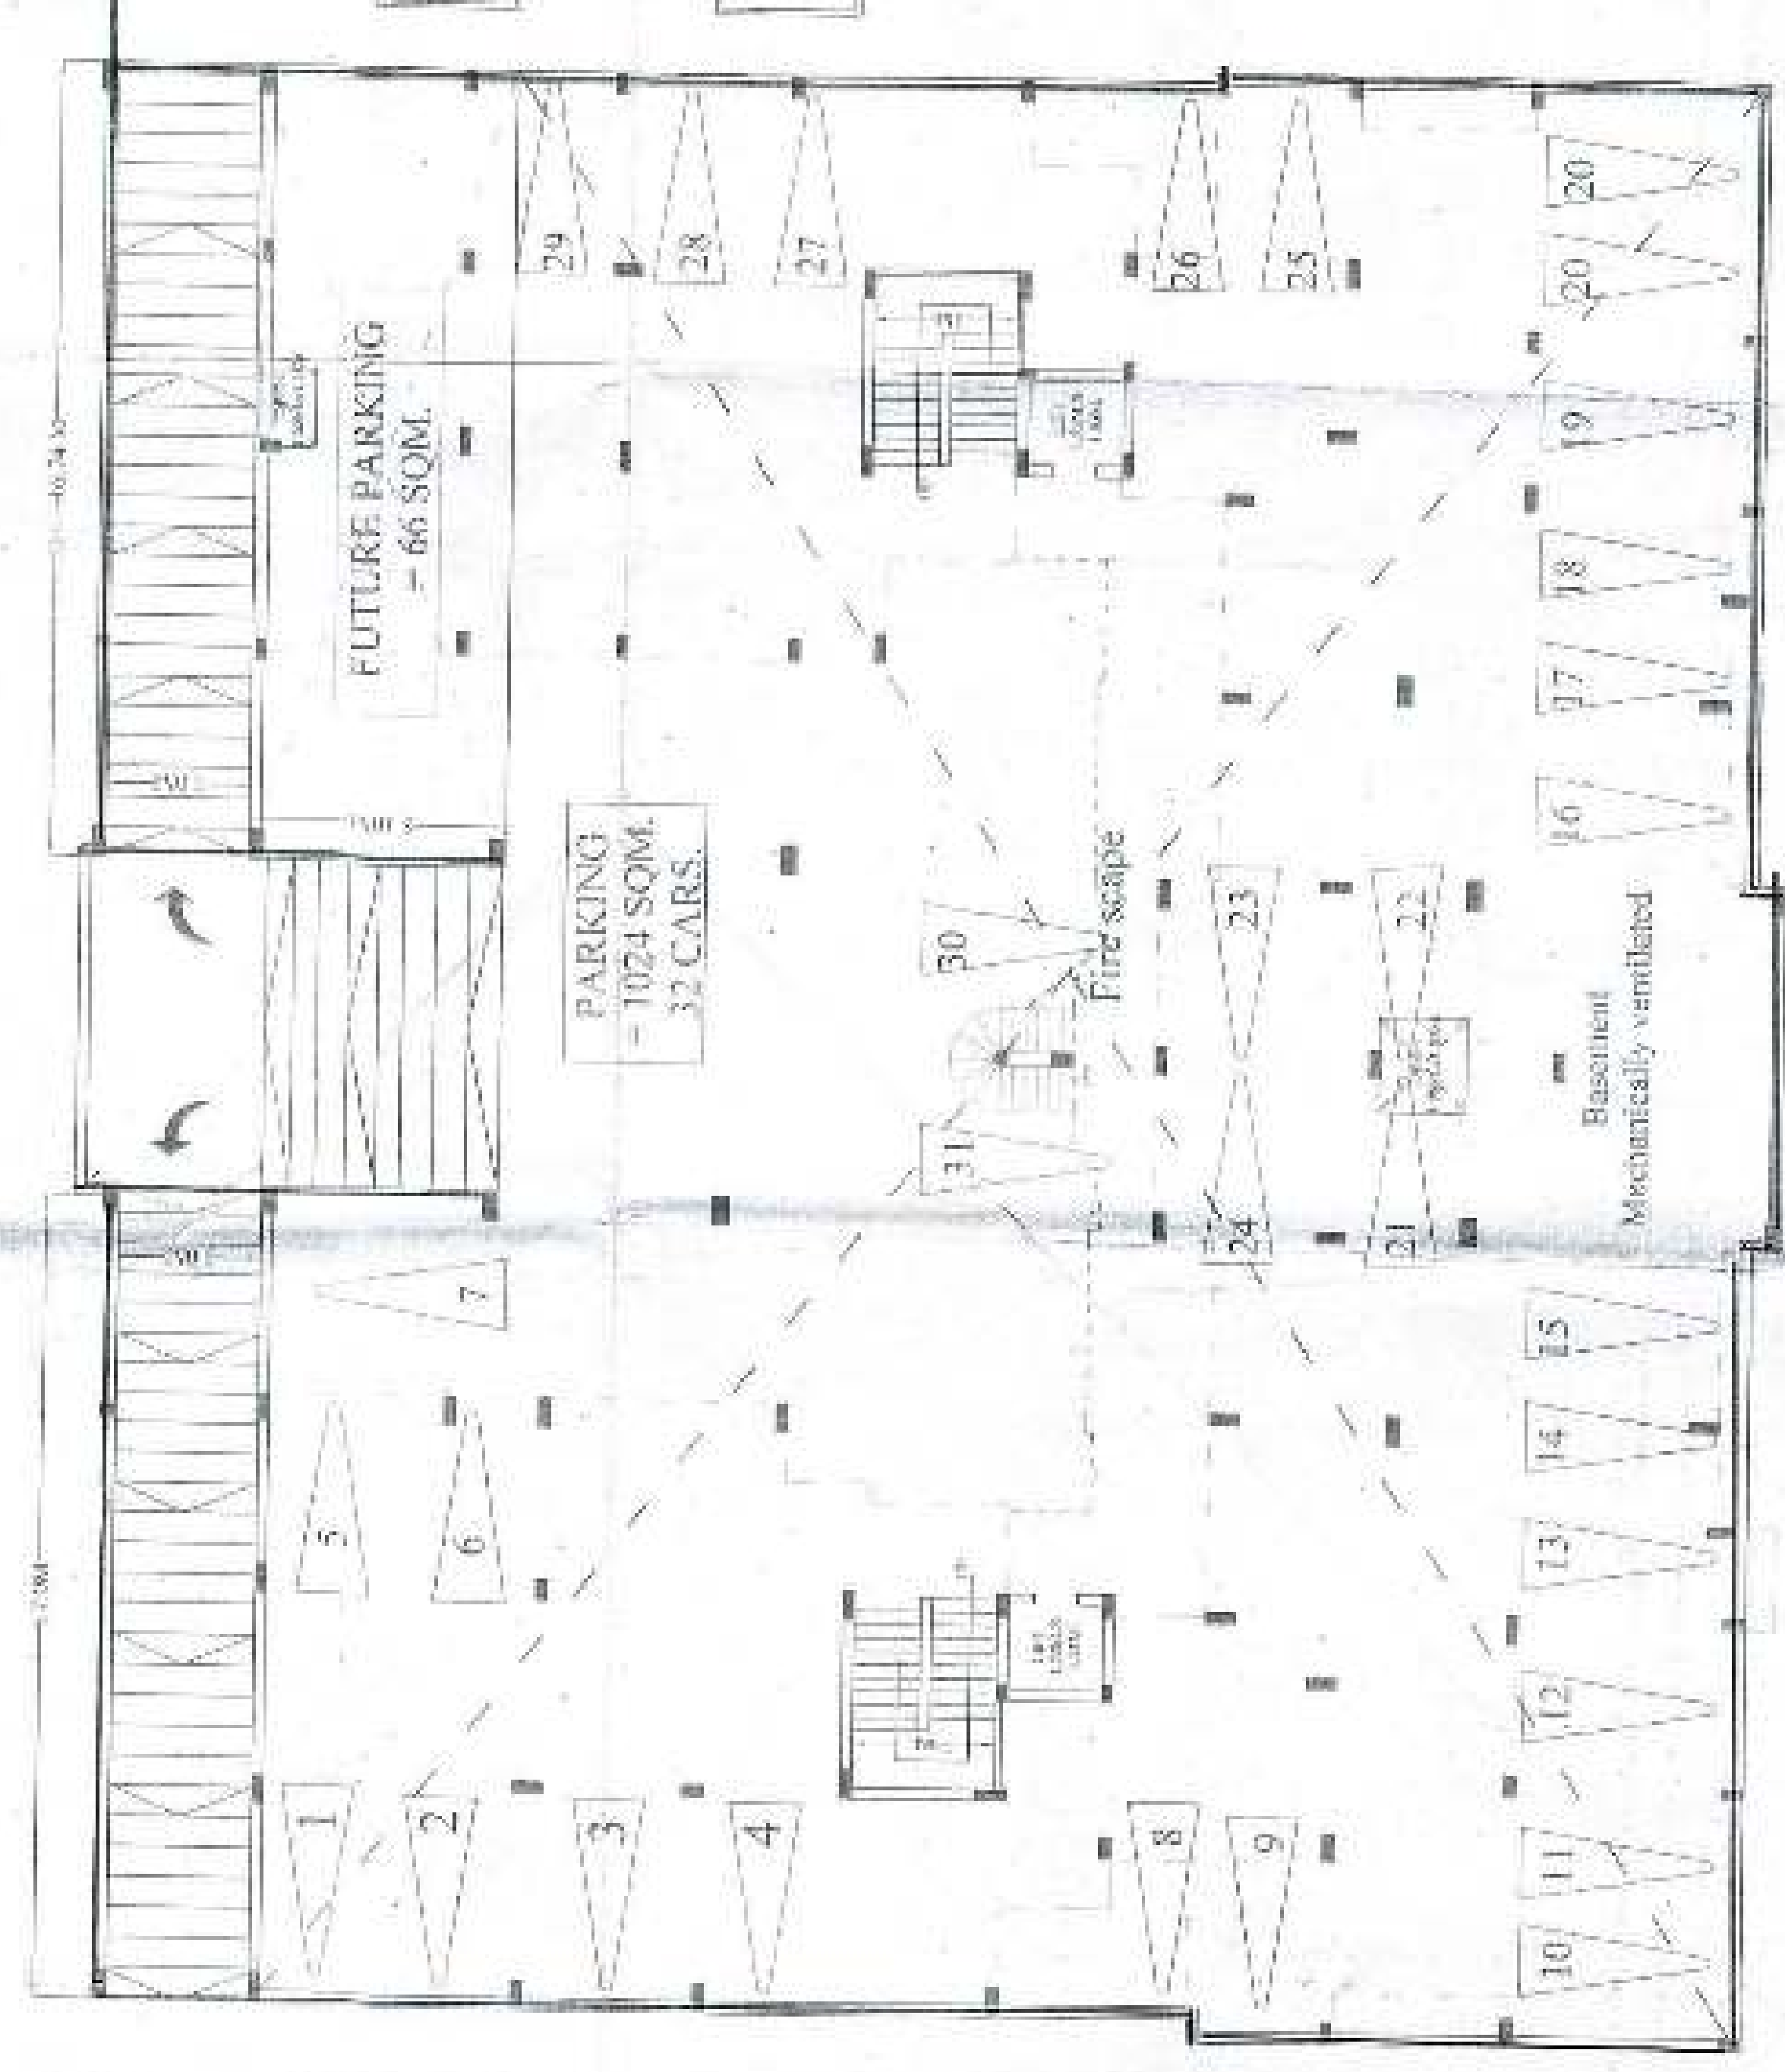


BASEMENT PARKING PLAN OF BLOCK - B

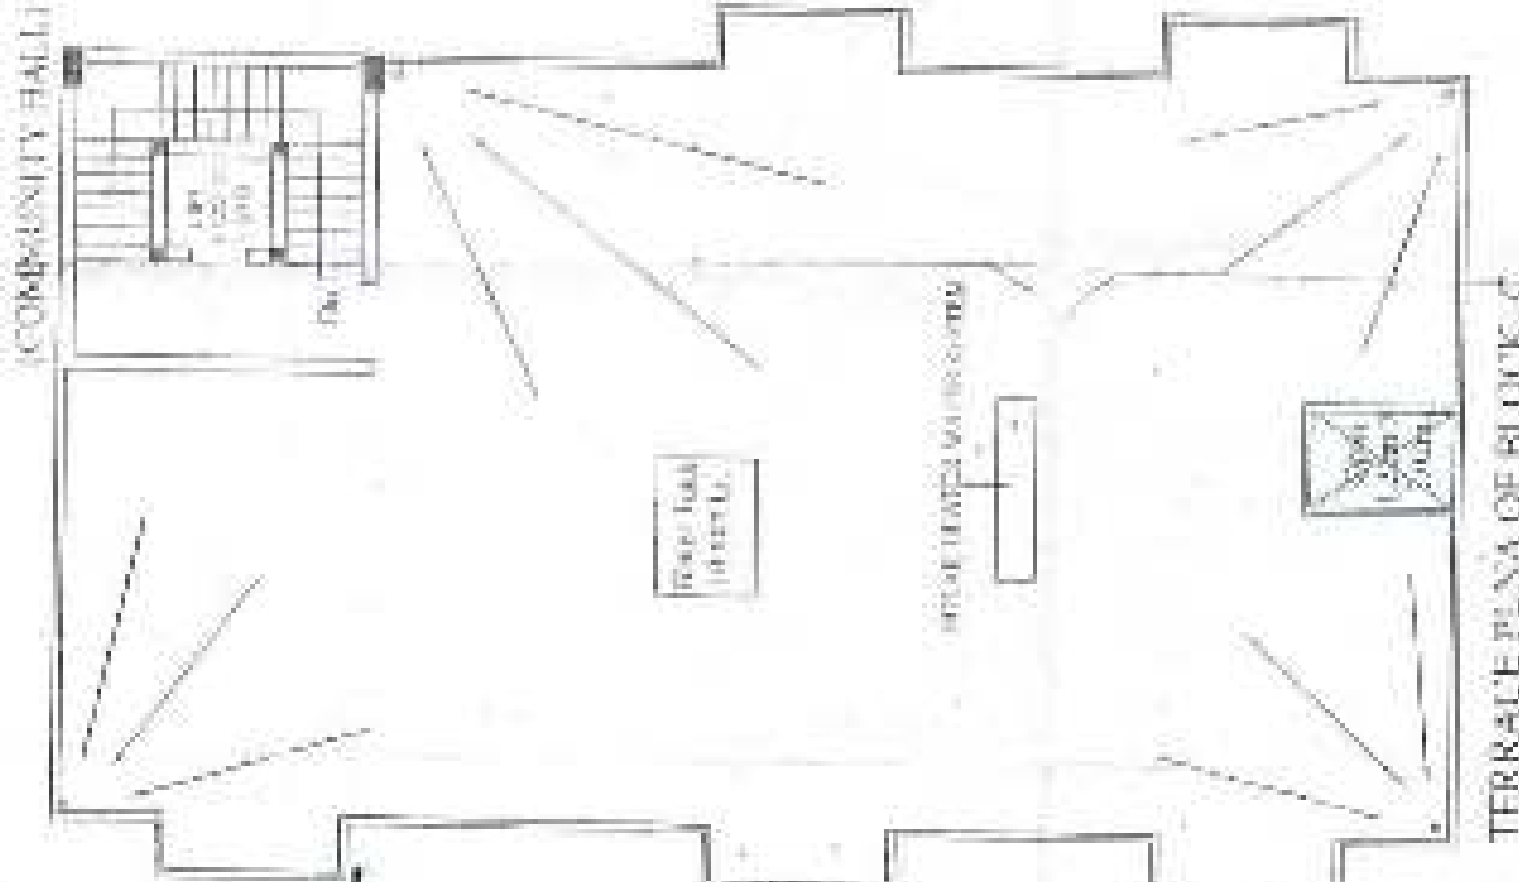

TERRACE PLAN OF BLOCK - C



TERRACE PLAN OF BLOCK - B

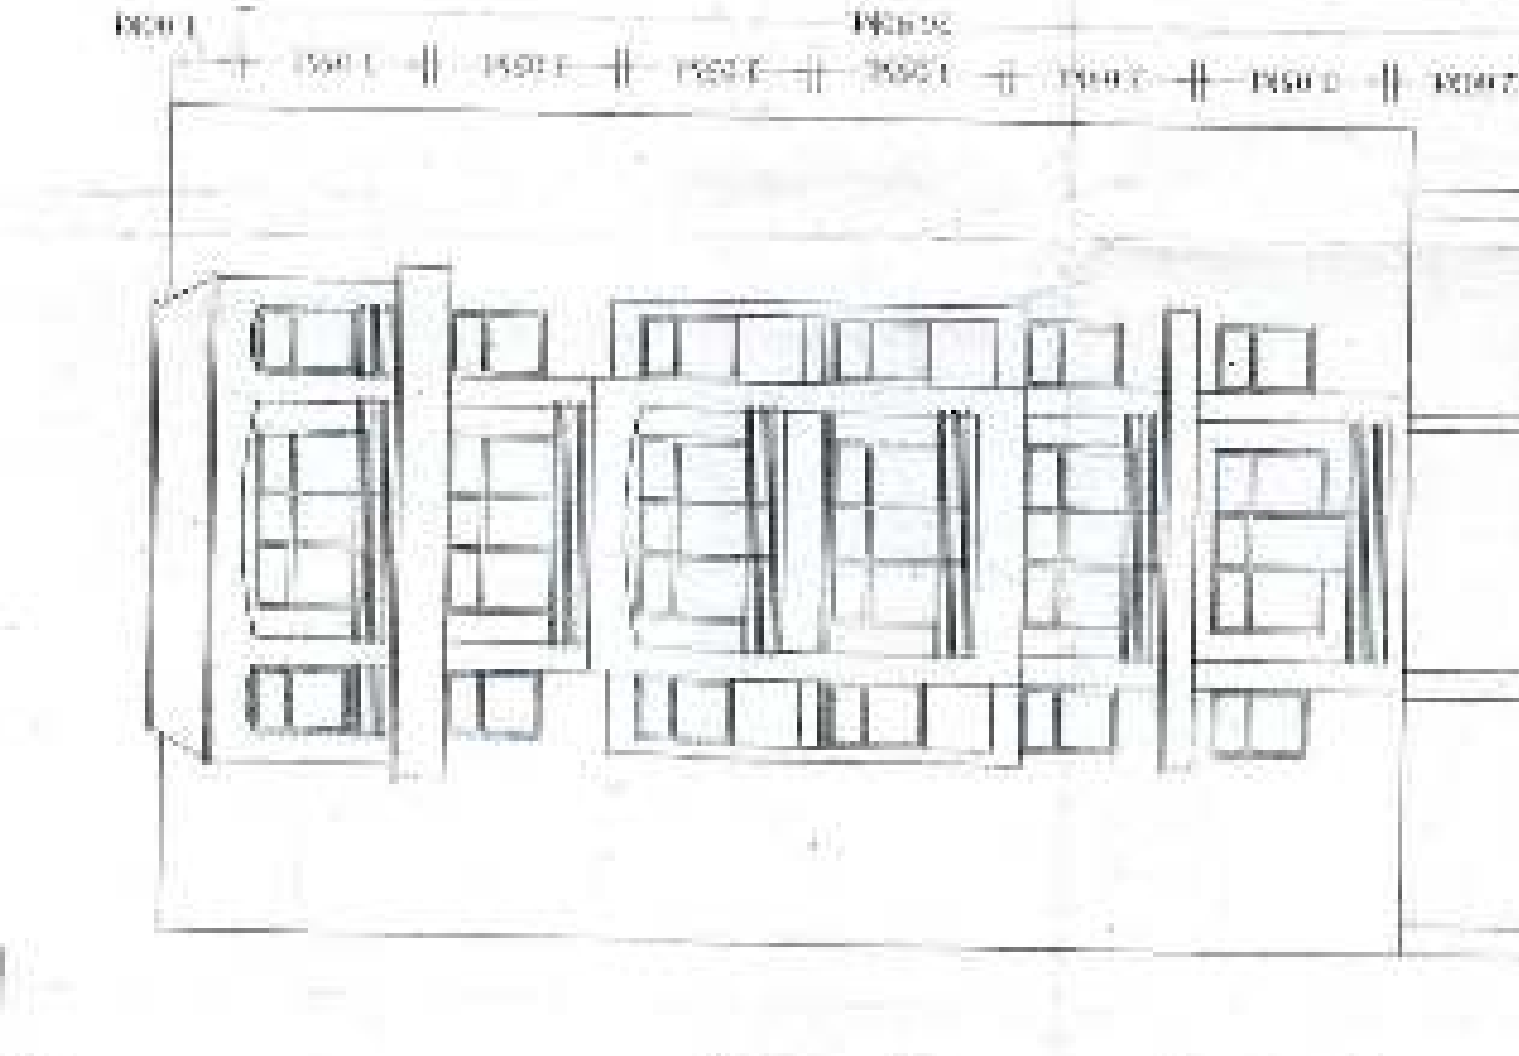

ORIENT SOUTH SIDE ELEVATION OF BLOCK - C



TYPICAL FLOOR PLAN OF BLOCK - B

INDEX
PARKED
REVISED CASHIER

SCALE = 1:400

SCALE = 1:100

SHEET NO. 3

ARCHITECT SIGN
ANIL K. GUPTA
B. ARCH.
ARCHITECT
Regd. No. 1245678

OWNERS SIGN
V. K. GUPTA

SCALE = 1:100

AAKSHI
architects & engineers
k-1 prajapati, shreeji road
Akhilabad, pl. 250073