

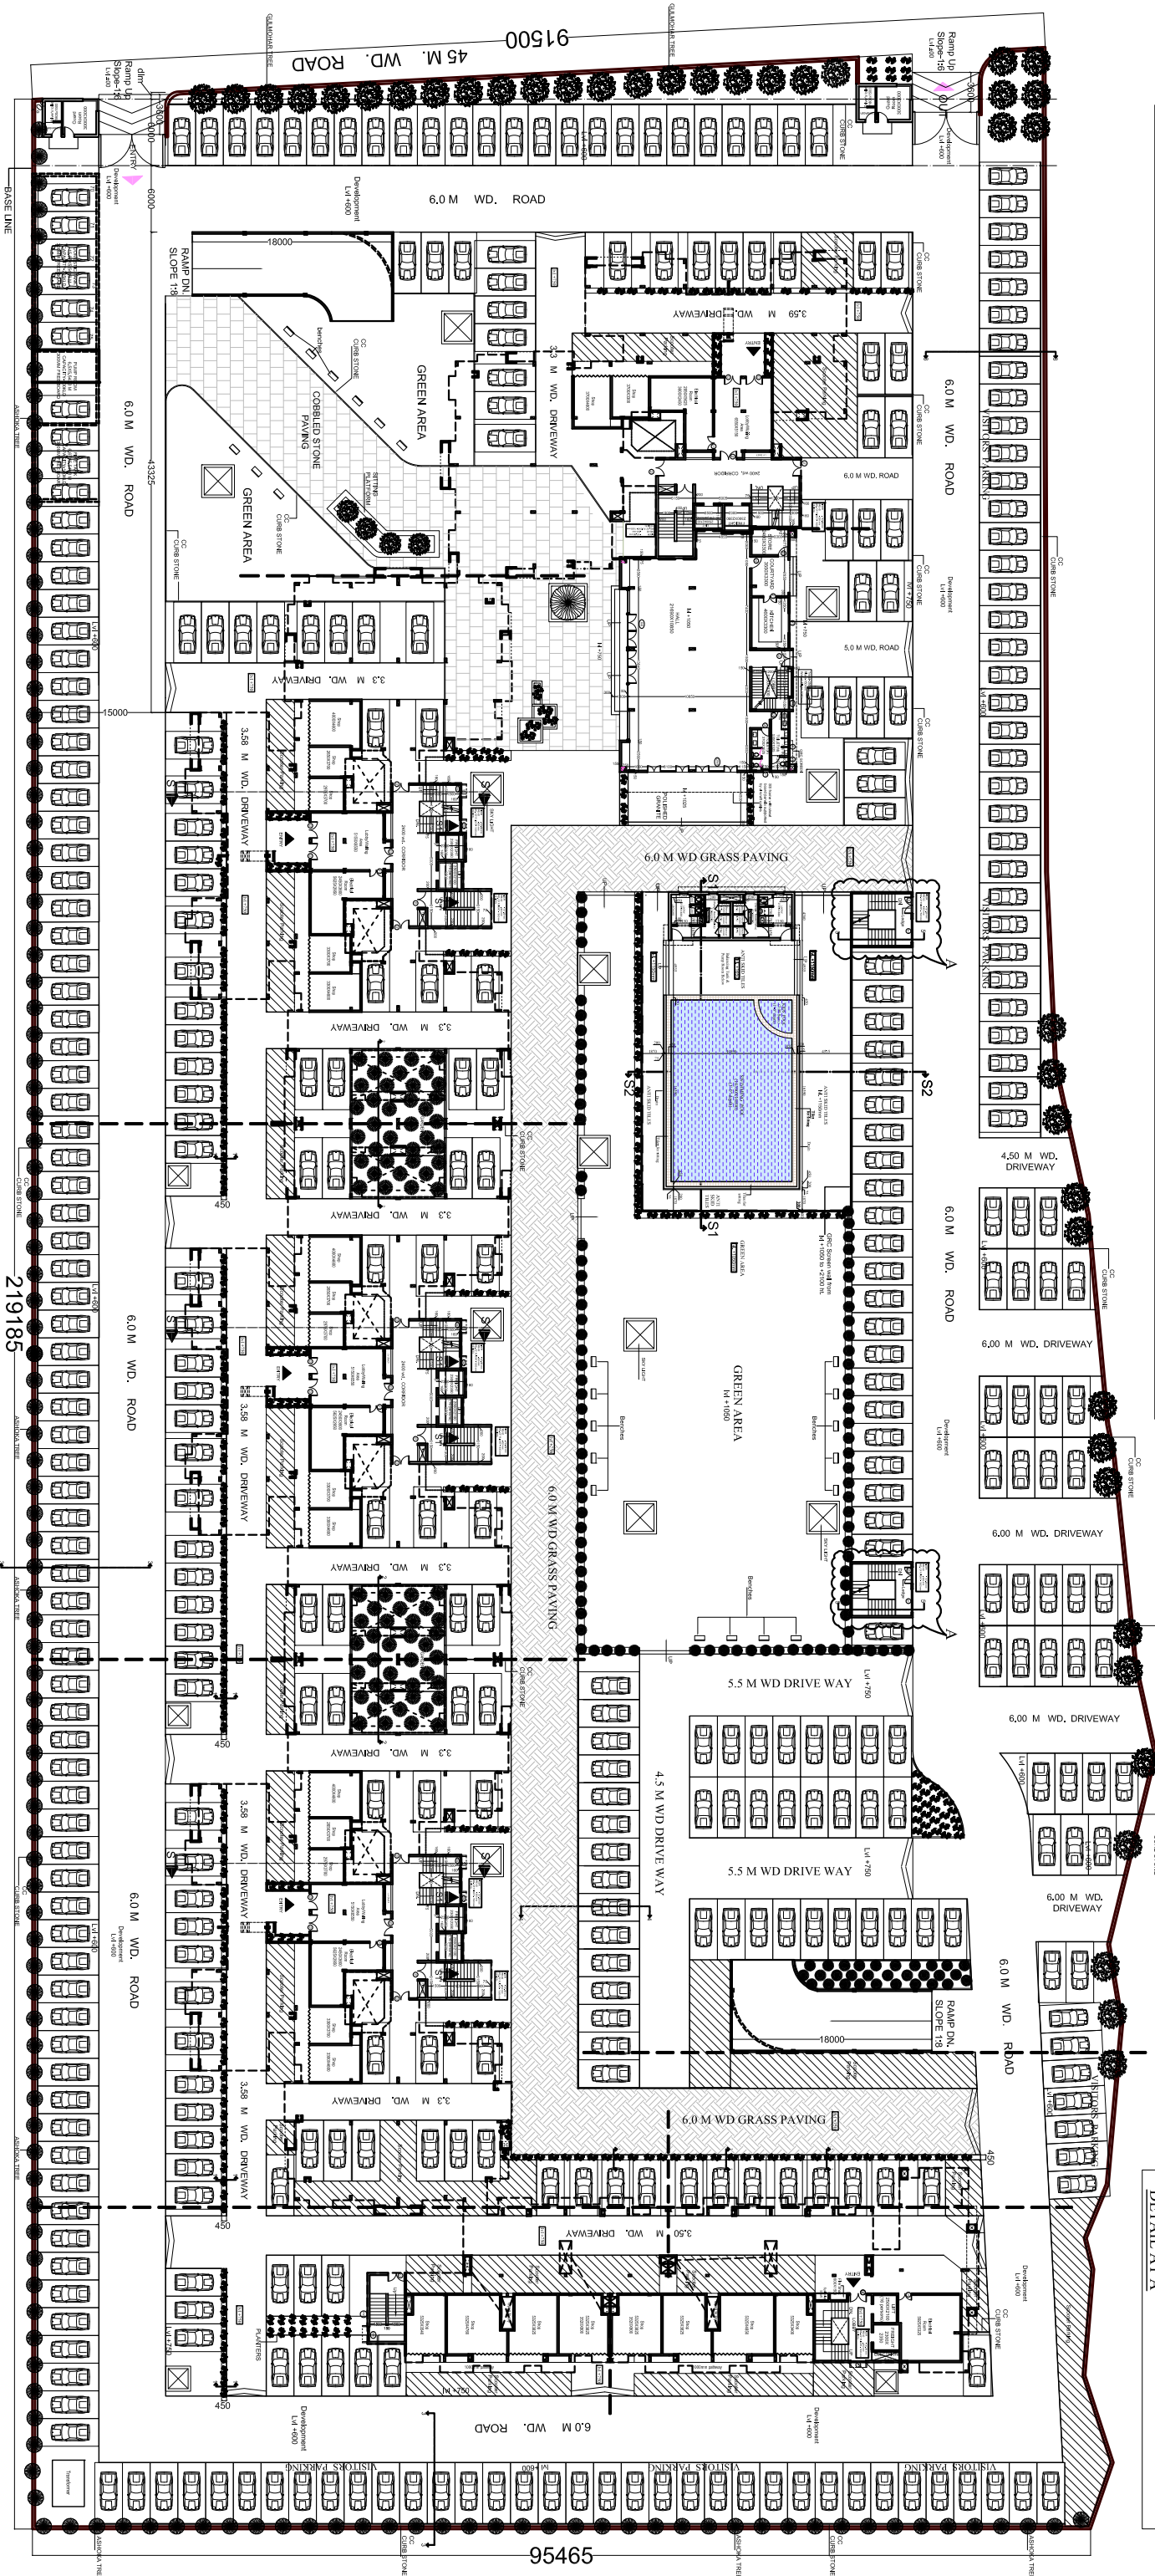
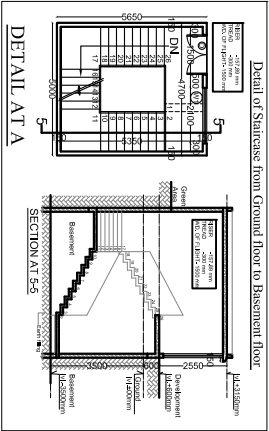
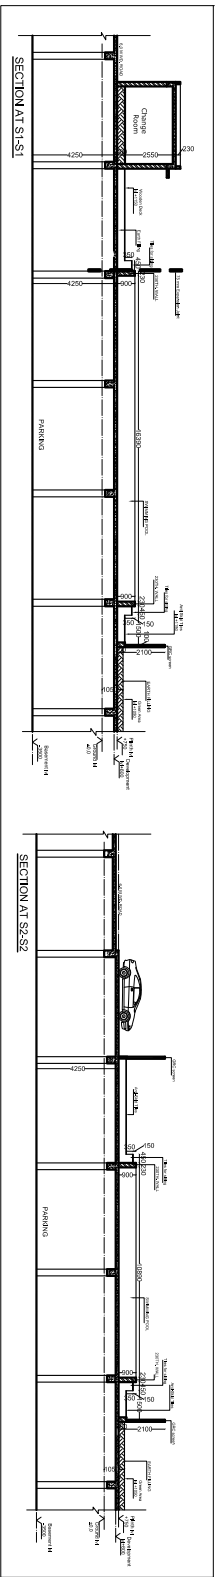
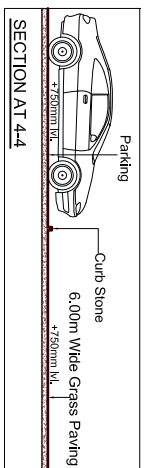
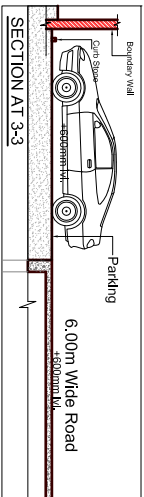


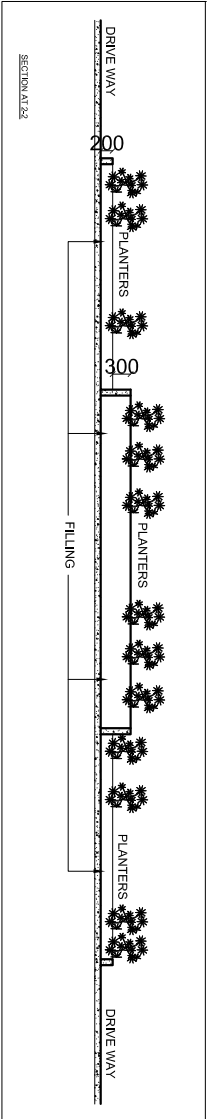

STILT FLOOR PLAN

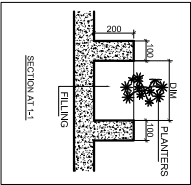

PROPOSED GROUP HOUSING AT KURSHI ROAD ,
LUCKNOW FOR LUCKNOW DEVELOPMENT AUTHORITY

R. NO.	DATE	DESCRIPTION	DRAWING NO.
3	04-02-17	FOR PARKING IN CHANGE FROM 750mm TO 800mm	2(C)
2	23-12-16	Detail of staircase from ground to basement floor	2(B)
1	31-12-15	as per discussion	2(A)

REVISIONS:-	Owner	Architect	ORIENTATION

architects
m u r a l a g e
interior decorators & muralists
sector - a , lucknow
no. : 2321590, 2320715

Ref No - L-72(AF-939)
Date -
Sheet No -2
Drawn by- Sushmita Singh
SCALE - 1:300

WORKING DRAWING
DEVELOPMENT WORK PLAN
STILT FLOOR PLAN