


PROJECT: PROPOSED GROUP HOUSING
 AT PLOT NO. 1, SECTOR 1, NEW MORADABAD
 BUILDERS & PROMOTER: M/S. S. G. & ASSOCIATES
 ADD: B-3, ALP, INDUSTRIAL ESTATE, PHASE II, WATER NODA
 THROUGH: M/S. S. G. & ASSOCIATES
 DRAWING TITLE: GROUND FLOOR PLAN
 DRAWING NO.: PH-001124
 SCALE: 1:500
 DATE: 15/05/2017
 DESIGNED BY: S. G. & ASSOCIATES
 CHECKED BY: S. G. & ASSOCIATES
 APPROVED BY: S. G. & ASSOCIATES
 OWNER'S SIGN: [Signature]
 DATE: 15/05/2017

GROUND FLOOR PLAN

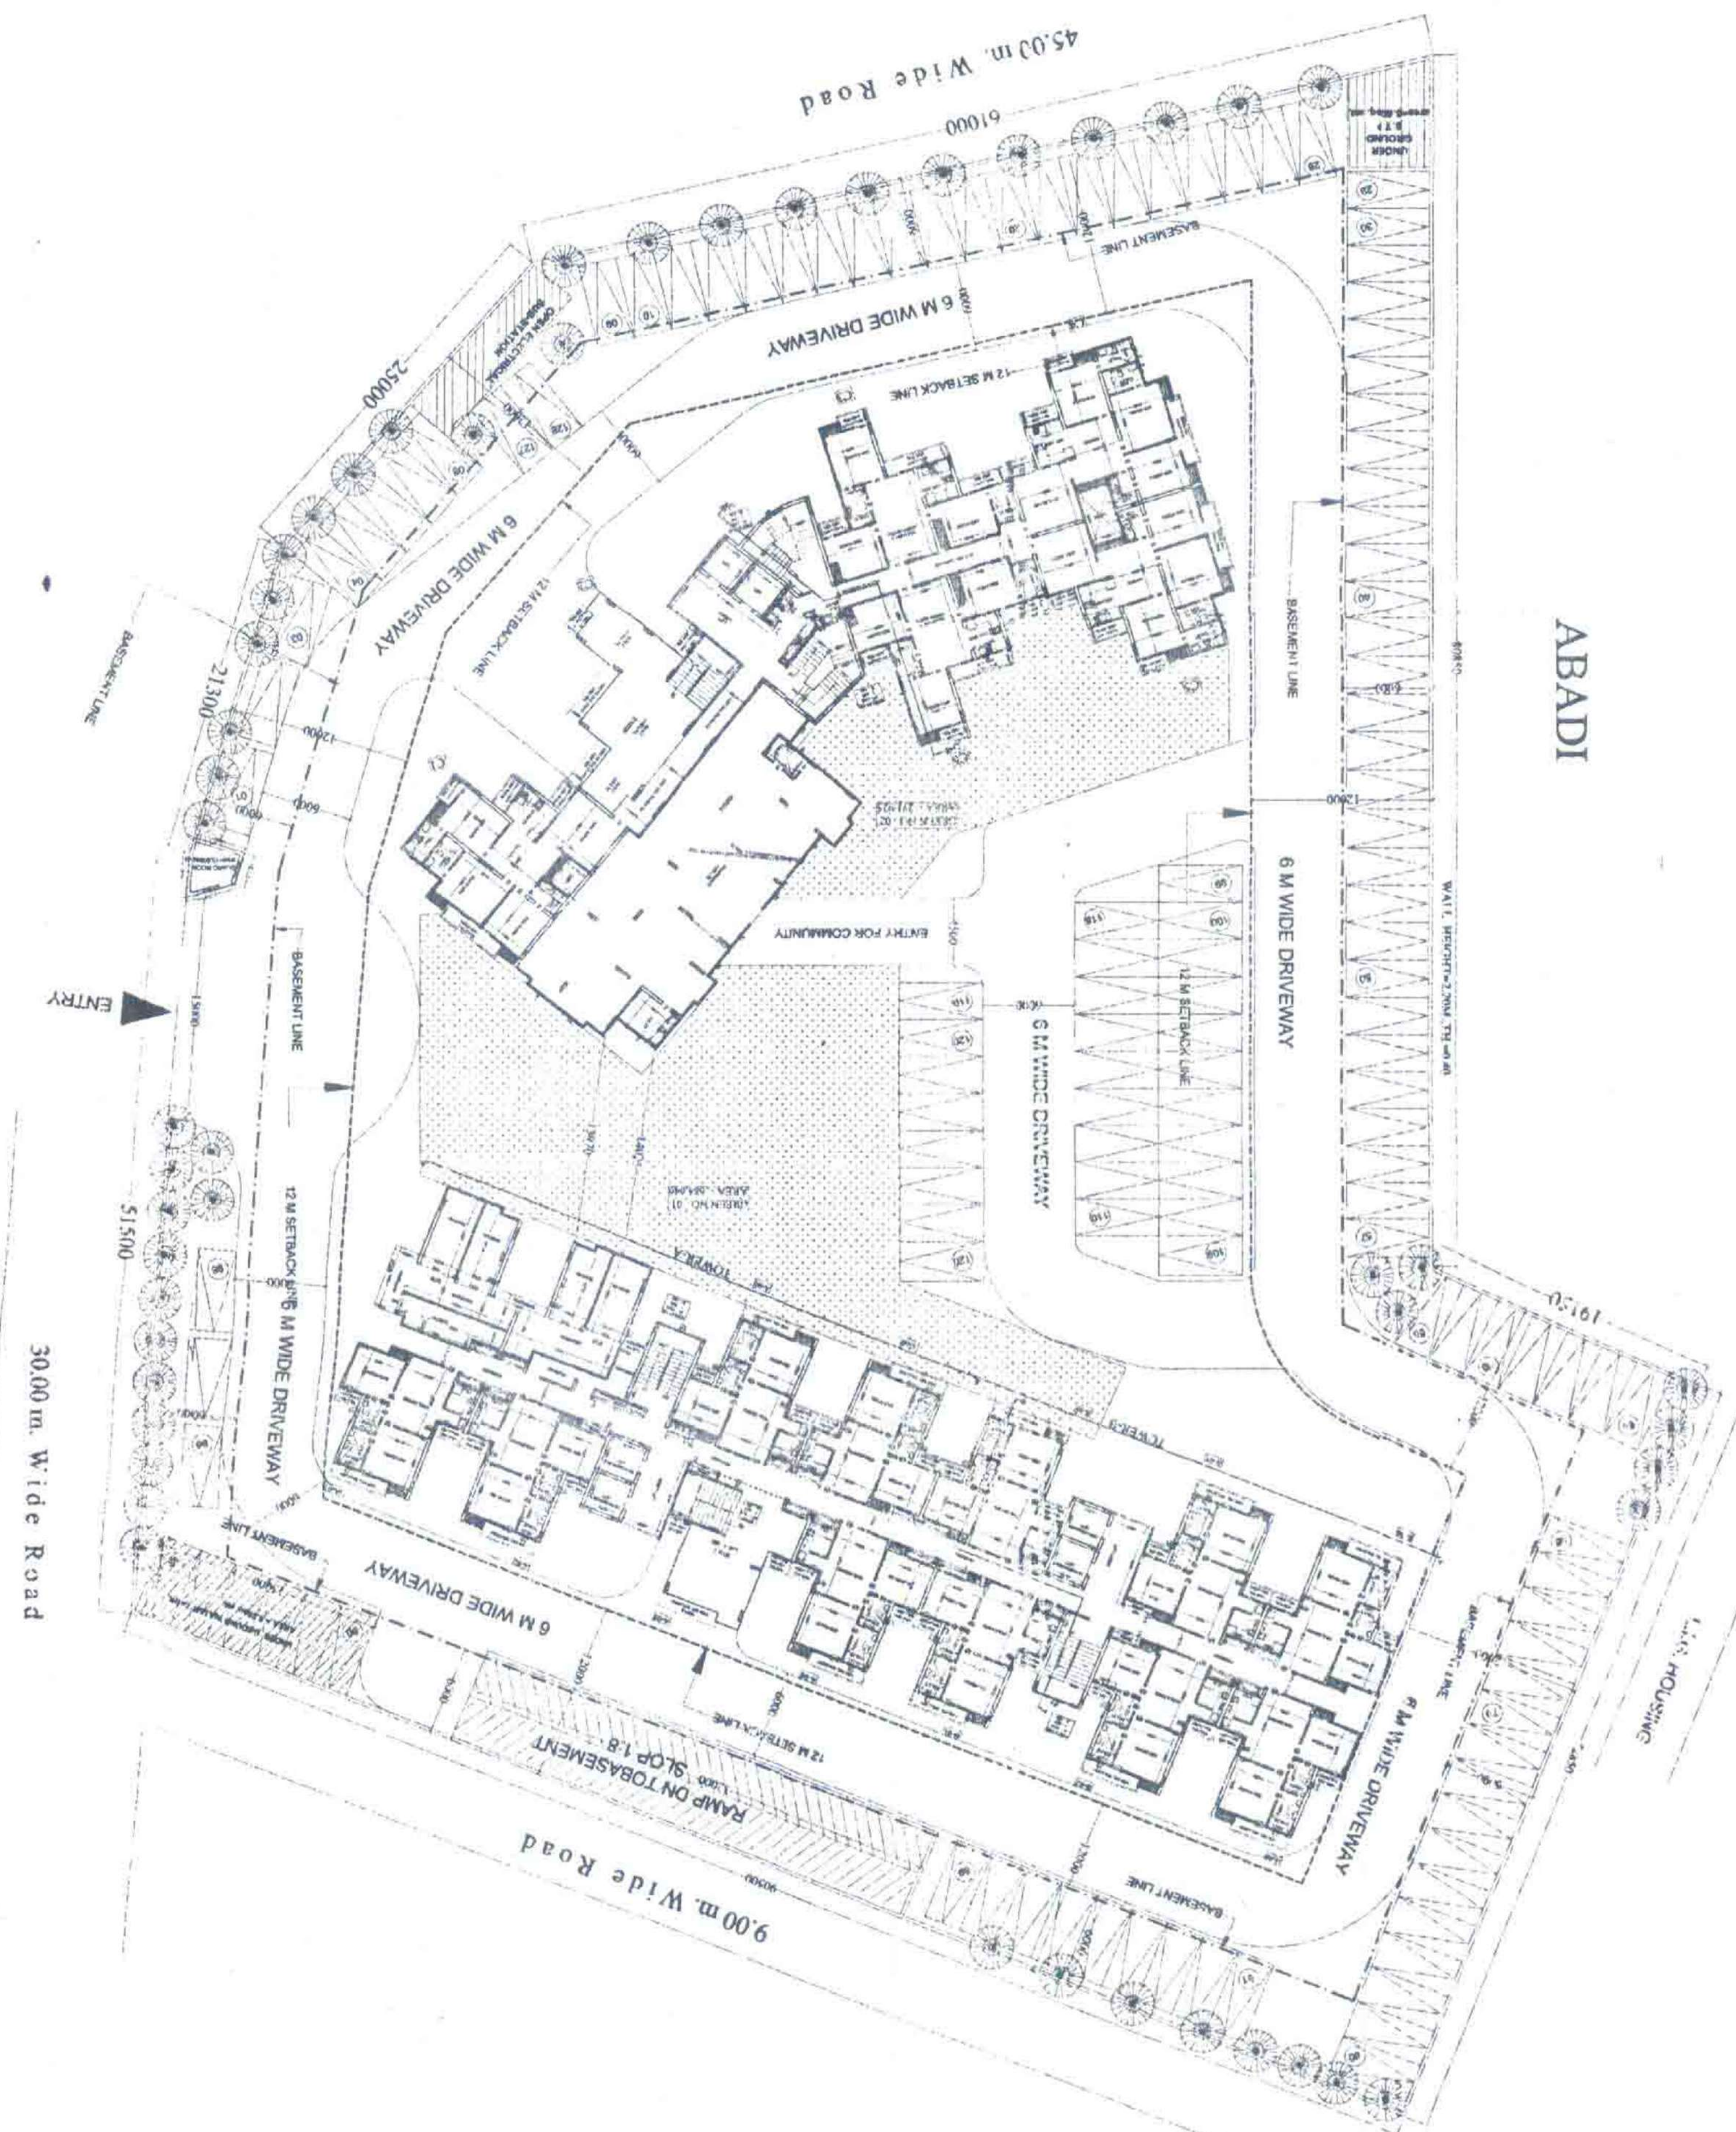

1:500
 15/05/2017
 S. G. & ASSOCIATES
 PHASE II, WATER NODA
 B-3, ALP, INDUSTRIAL ESTATE
 M/S. S. G. & ASSOCIATES
 BUILDERS & PROMOTER
 AT PLOT NO. 1, SECTOR 1, NEW MORADABAD
 PROJECT: PROPOSED GROUP HOUSING