


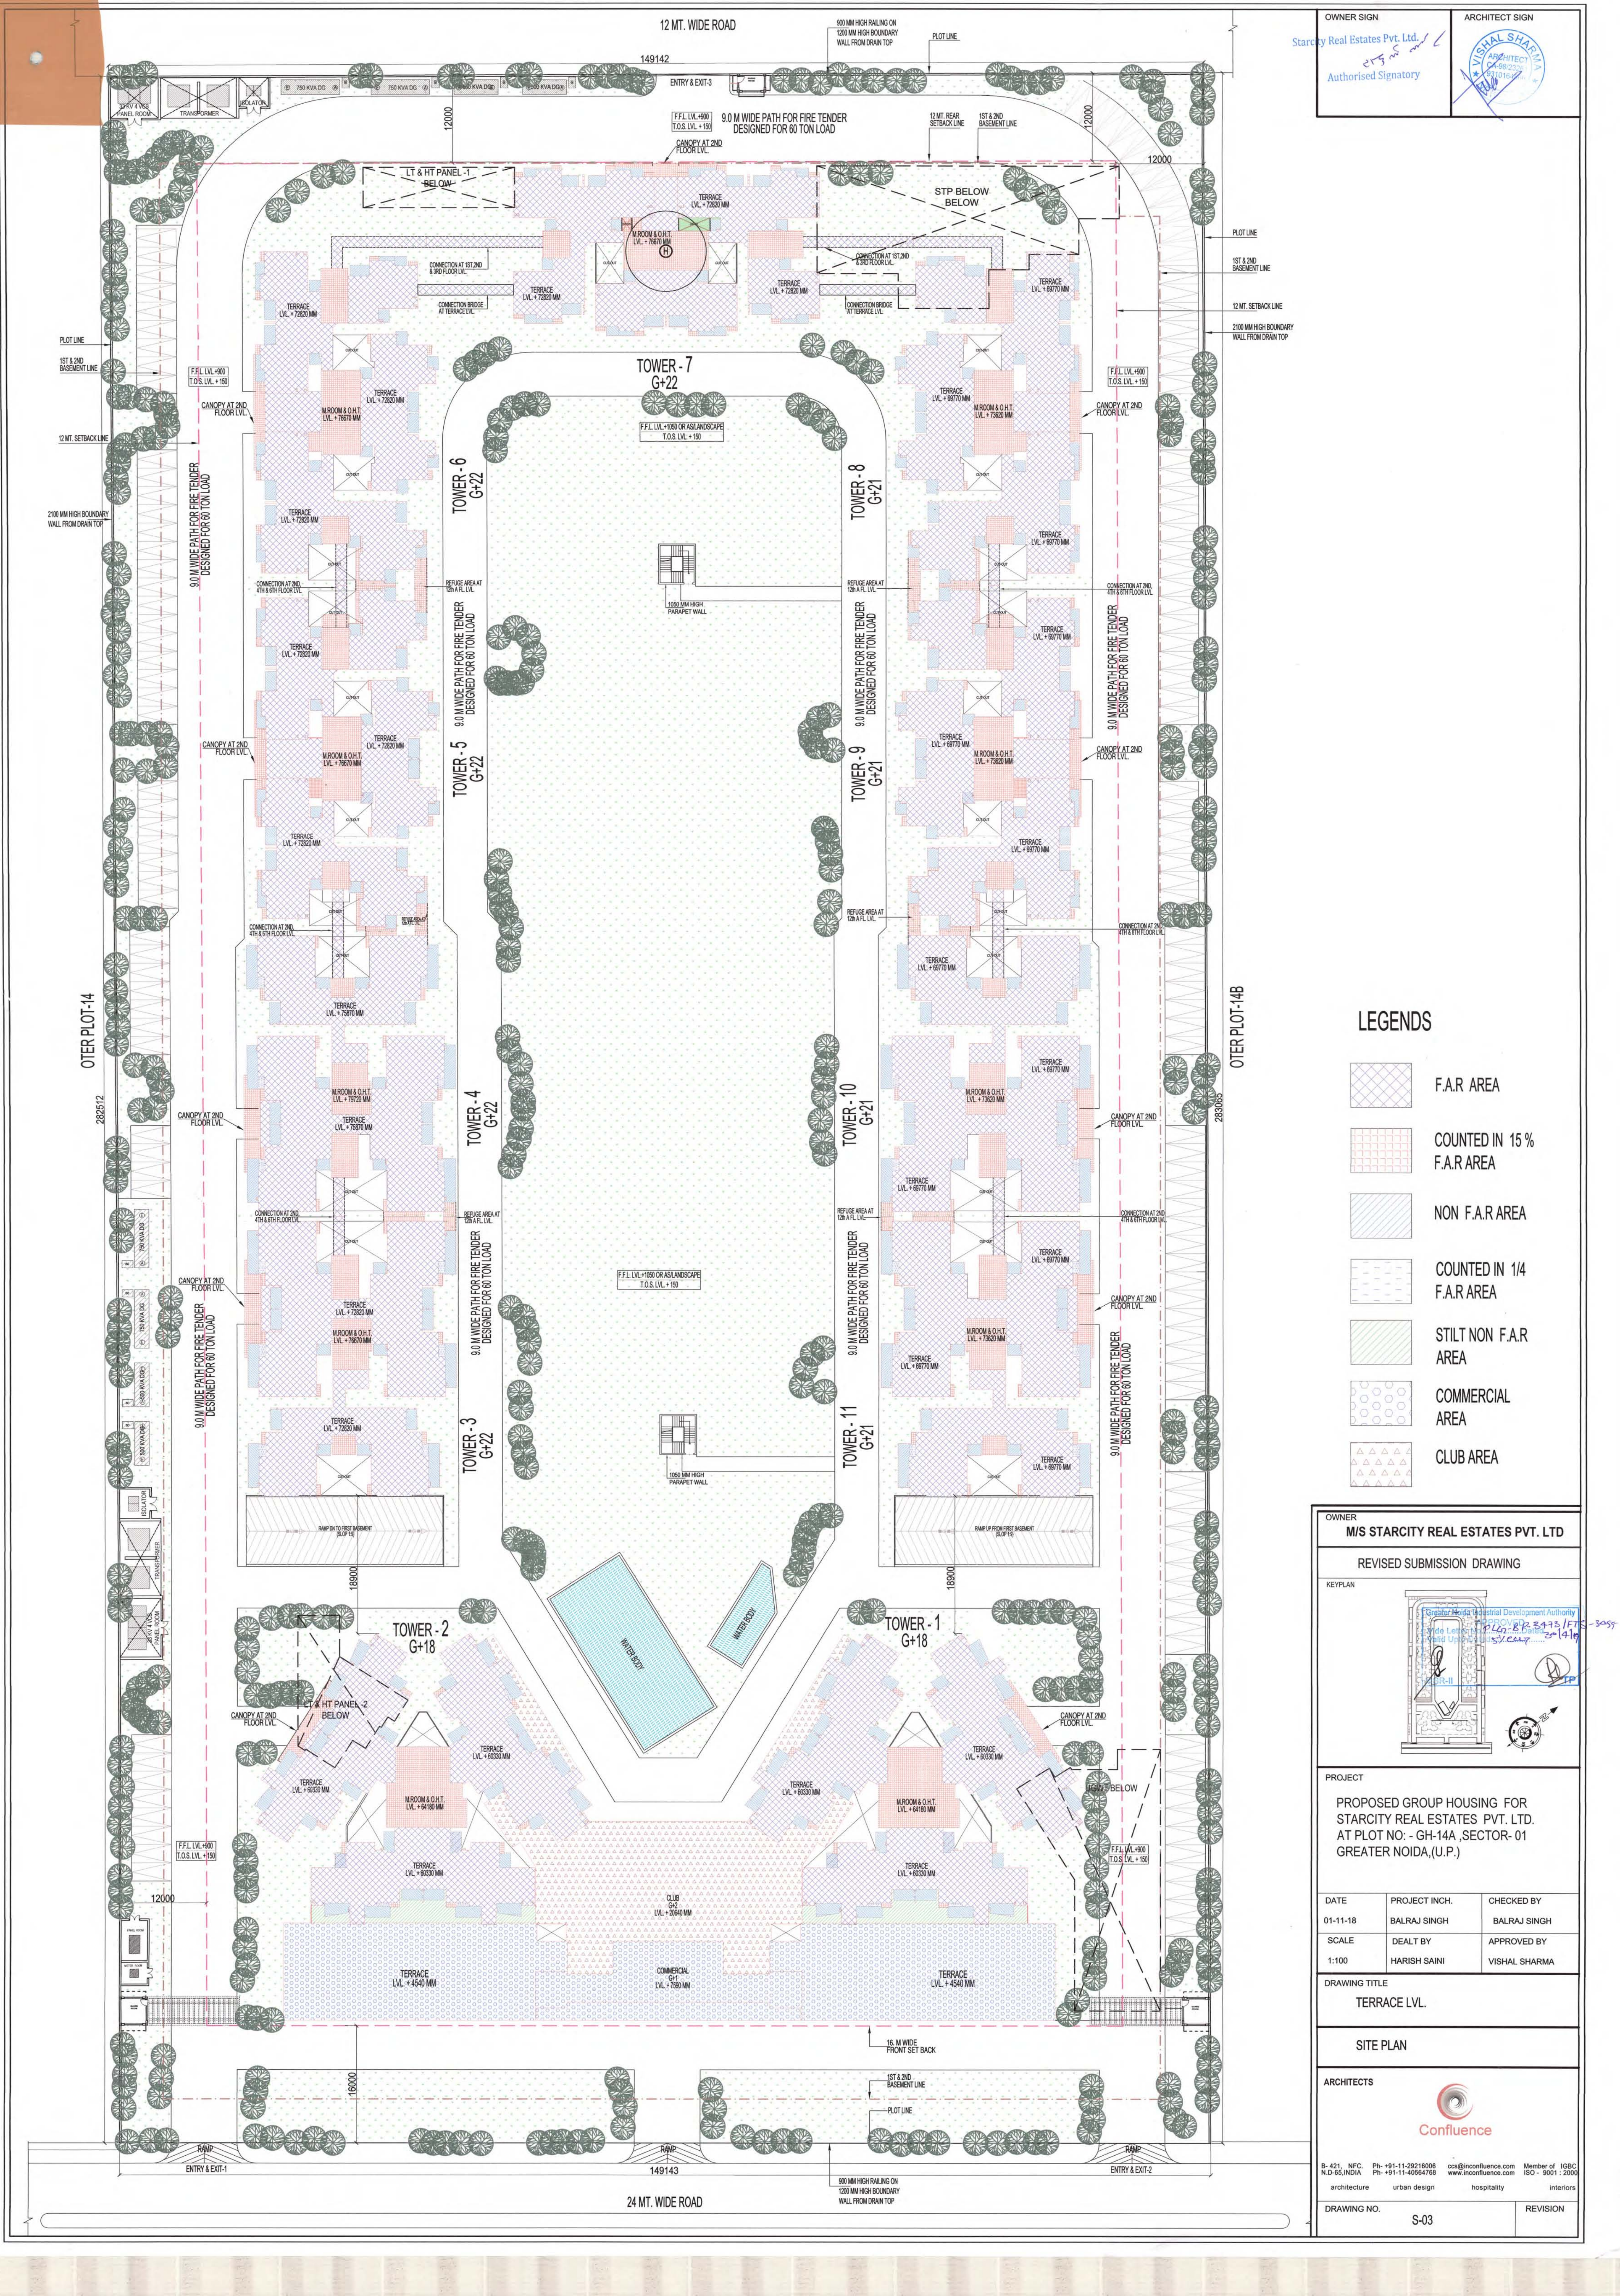

OWNER SIGN

ARCHITECT SIGN

Starcity Real Estates Pvt. Ltd.

Authorised Signatory

VISHAL SHARMA

ARCHITECT

12-58-232

12-58-232

- LEGENDS
- F.A.R AREA
- COUNTED IN 15 % F.A.R AREA
- NON F.A.R AREA
- COUNTED IN 1/4 F.A.R AREA
- STILT NON F.A.R AREA
- COMMERCIAL AREA
- CLUB AREA

OWNER

M/S STARCITY REAL ESTATES PVT. LTD

REVISED SUBMISSION DRAWING

KEYPLAN

PROJECT

PROPOSED GROUP HOUSING FOR STARCITY REAL ESTATES PVT. LTD. AT PLOT NO. - GH-14A, SECTOR-01 GREATER NOIDA,(U.P.)

DATE

01-11-18

PROJECT INCH.

BALRAJ SINGH

CHECKED BY

BALRAJ SINGH

SCALE

1:100

DEALT BY

HARISH SAINI

APPROVED BY

VISHAL SHARMA

DRAWING TITLE

TERRACE LVL.

SITE PLAN

ARCHITECTS

Confluence

B-421, NFC, N.D-85, INDIA

Ph. +91-11-29216006

ccs@inconfluence.com

Member of IGBC

150 - 9001 : 2009

interiors

DRAWING NO.

S-03

REVISION