
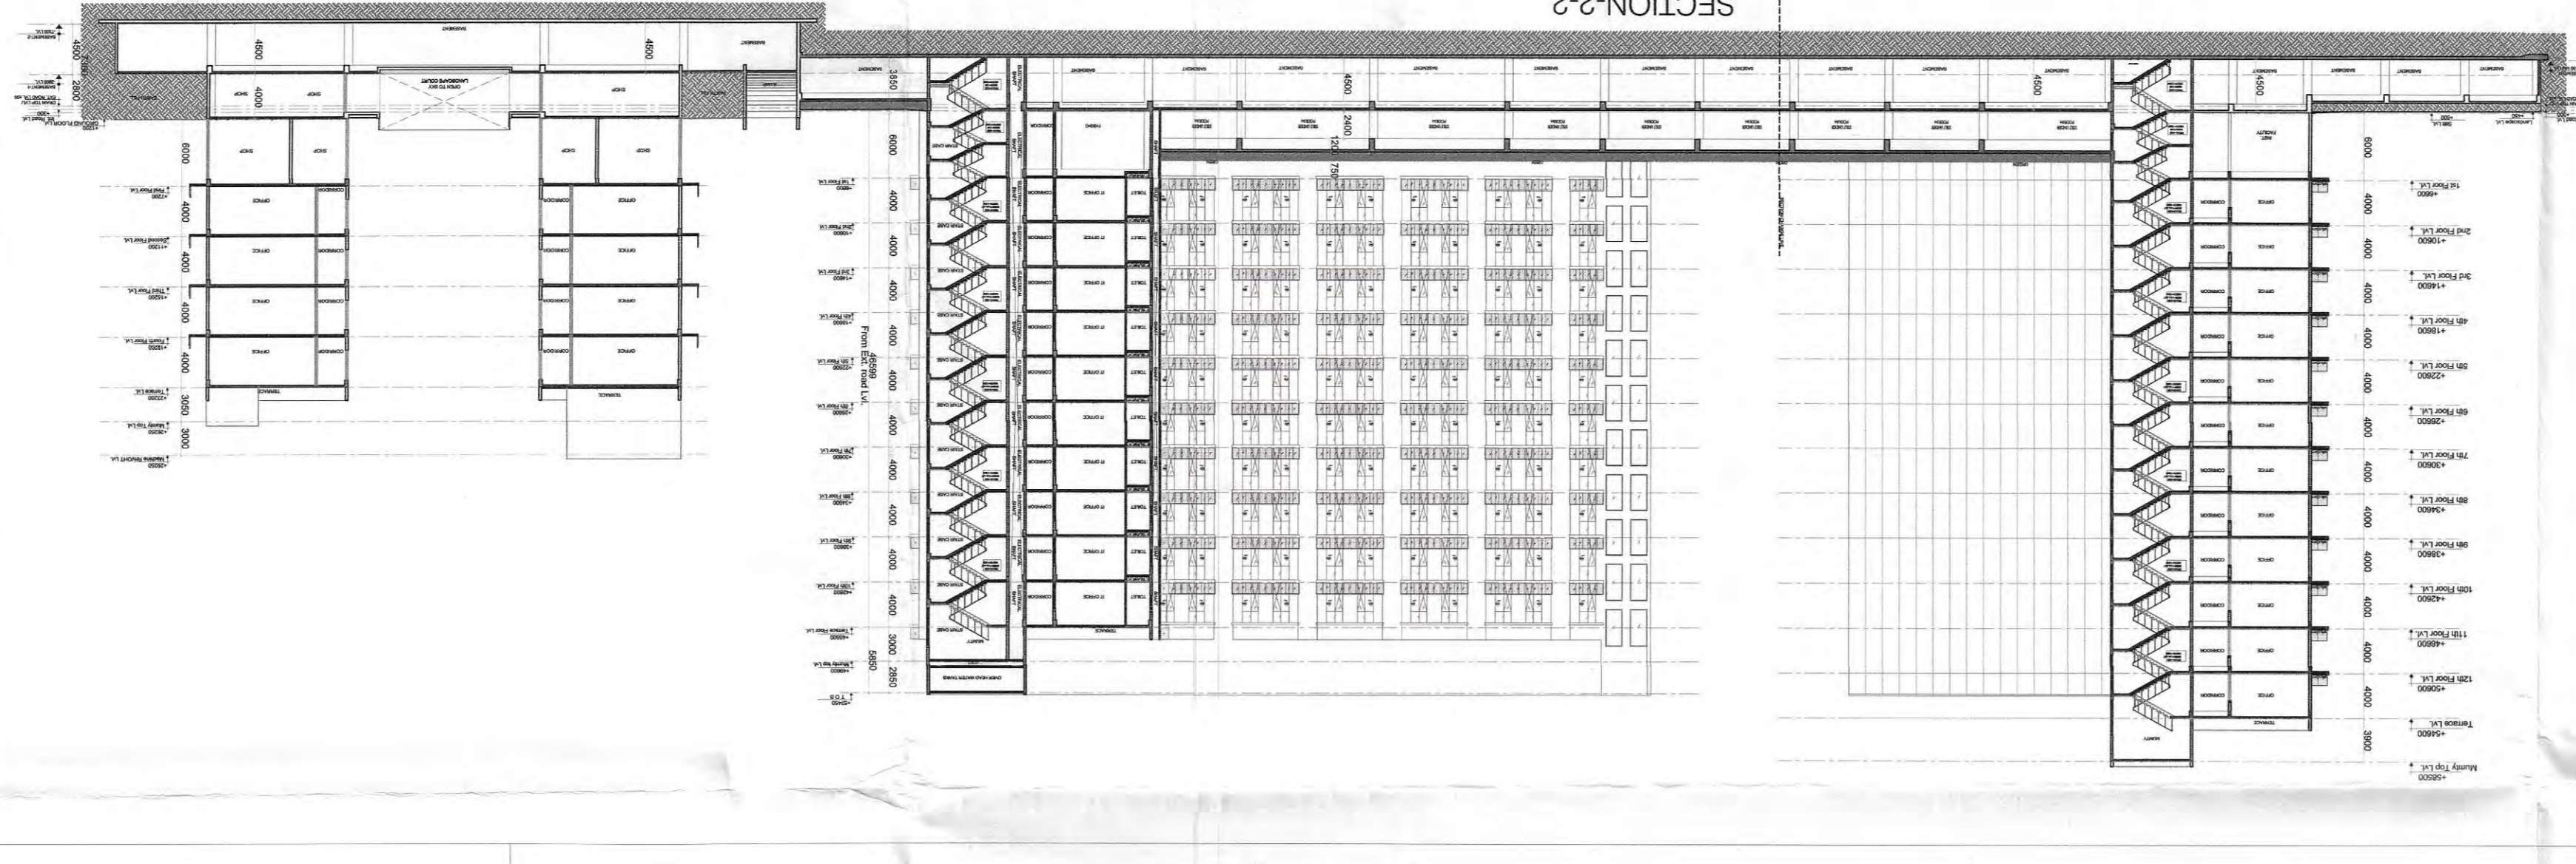
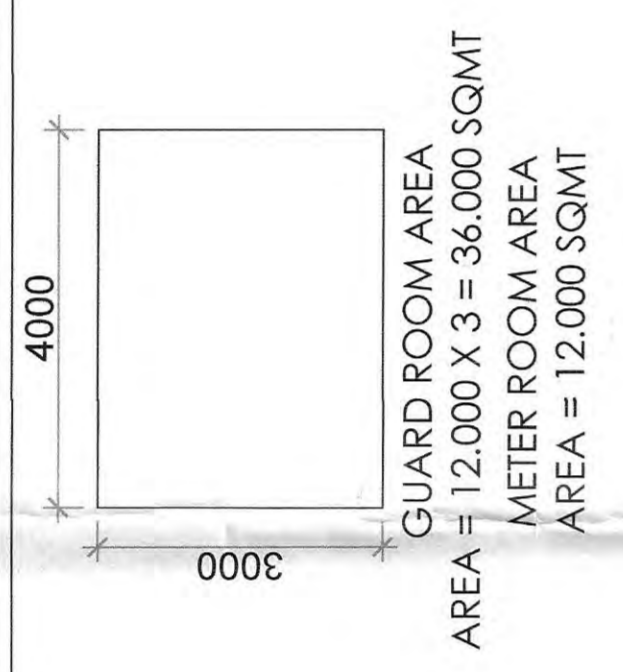
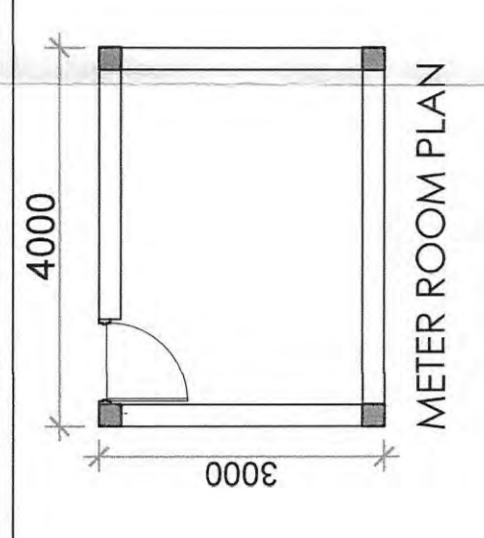
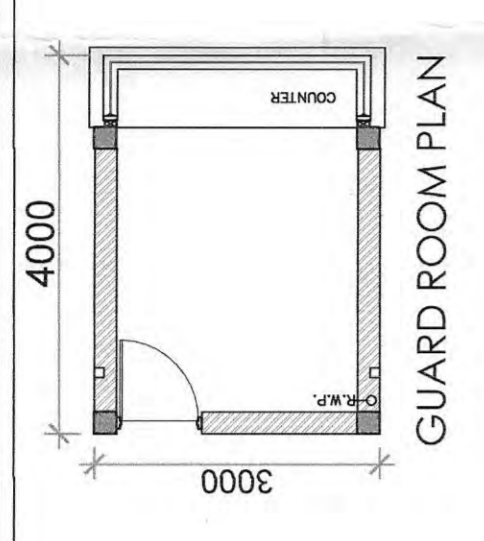
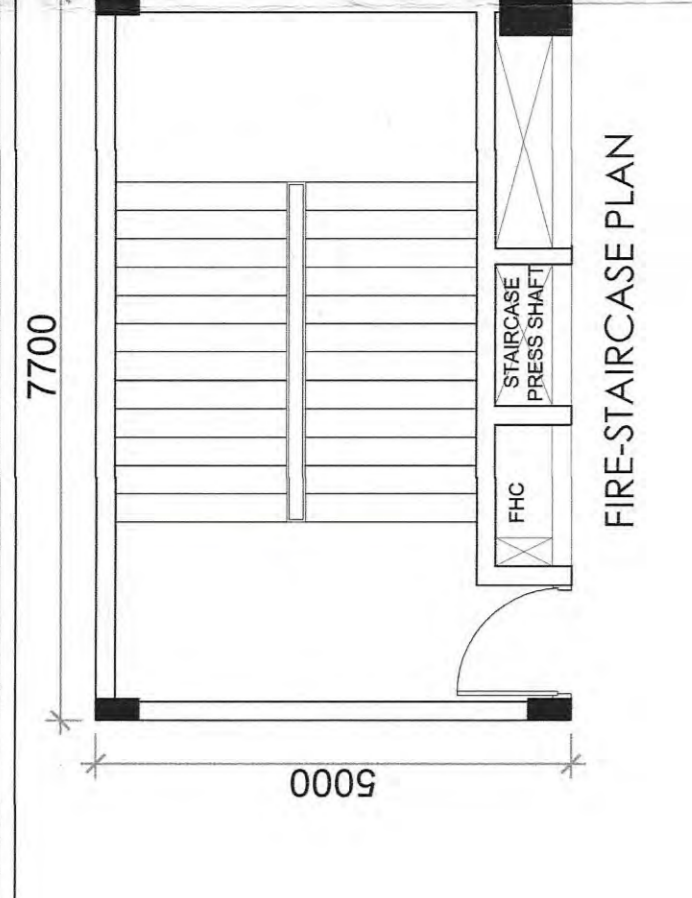




604

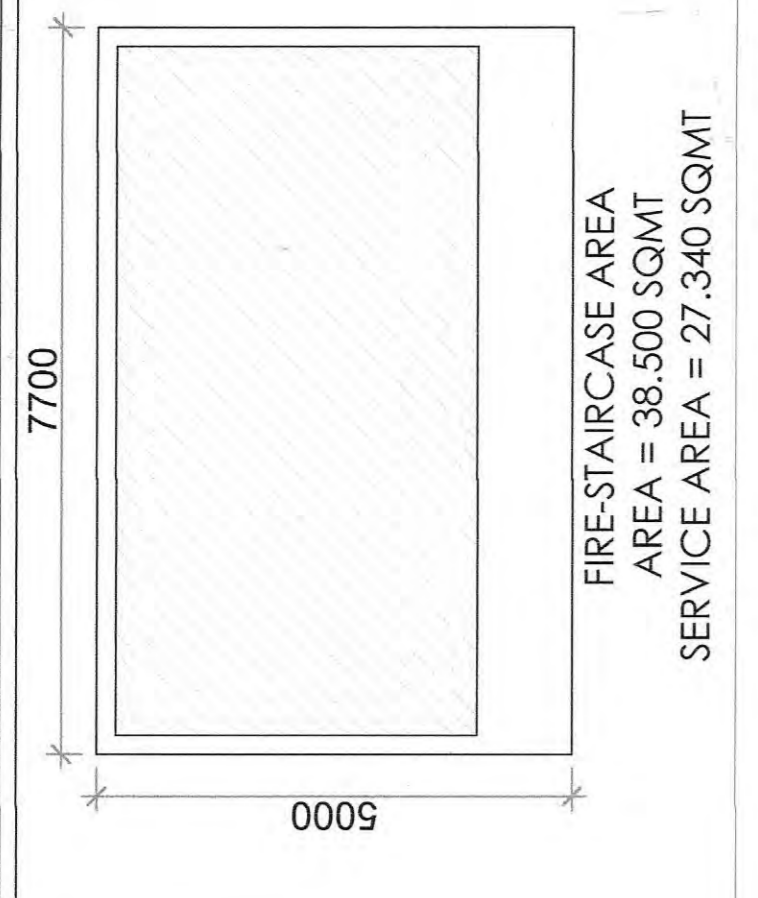




LEGEND

- PLOT BOUNDARY
- BACK LINE
- SERVICE LINE
- EMERGENCY TREE
- ORNAMENTAL TREE

NOS. = 400
NOS. = 400
TOTAL TREE 800 NOS.

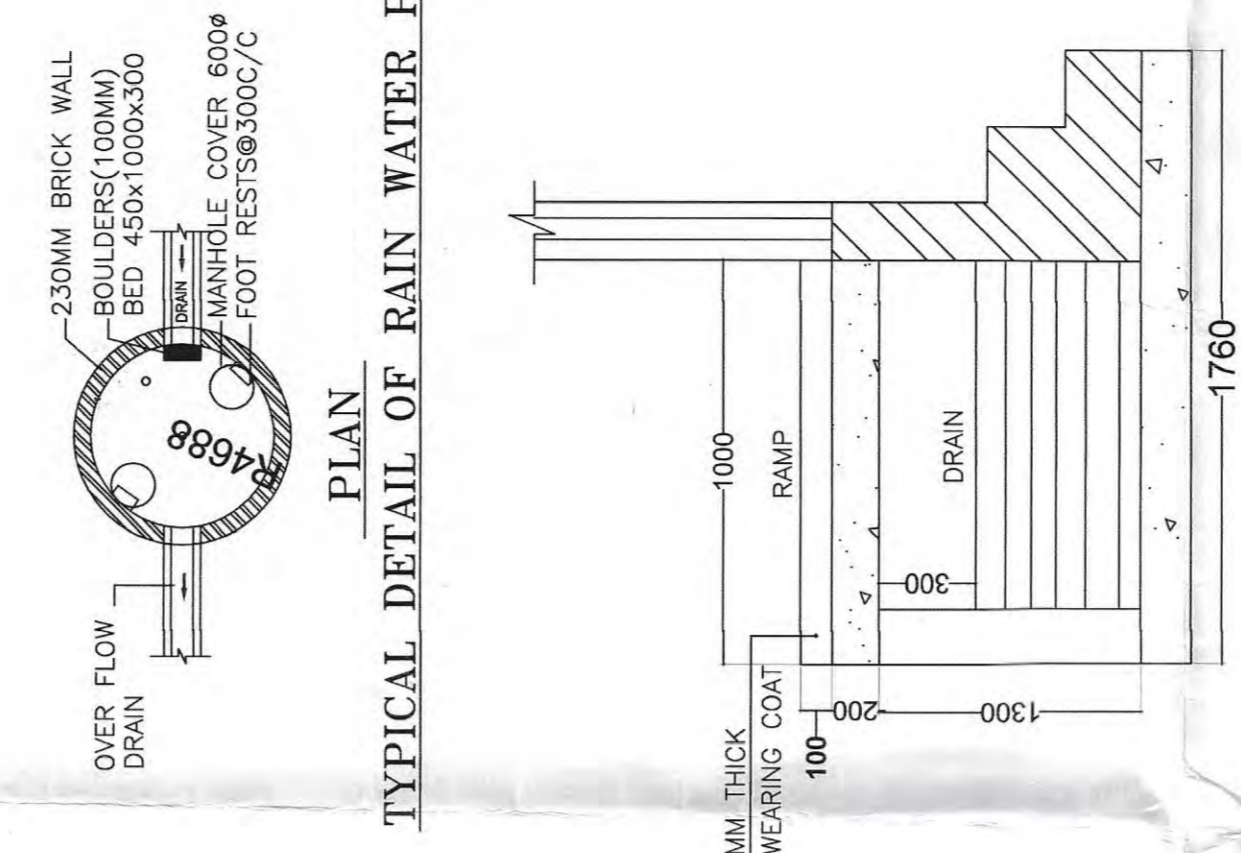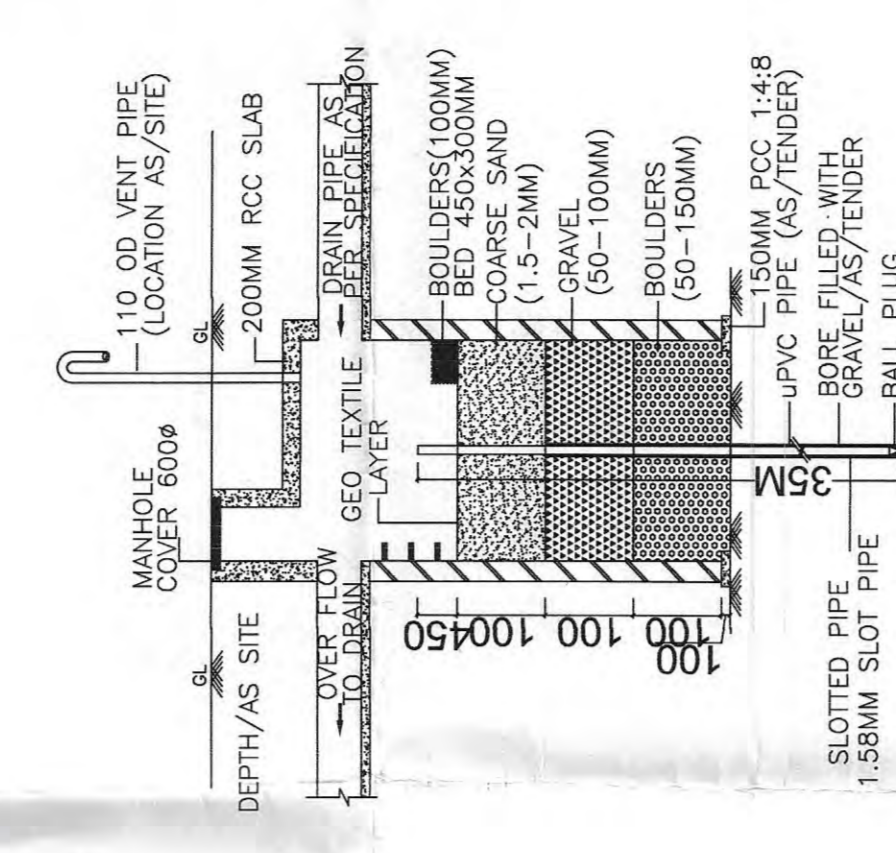

CULVERT DETAILS

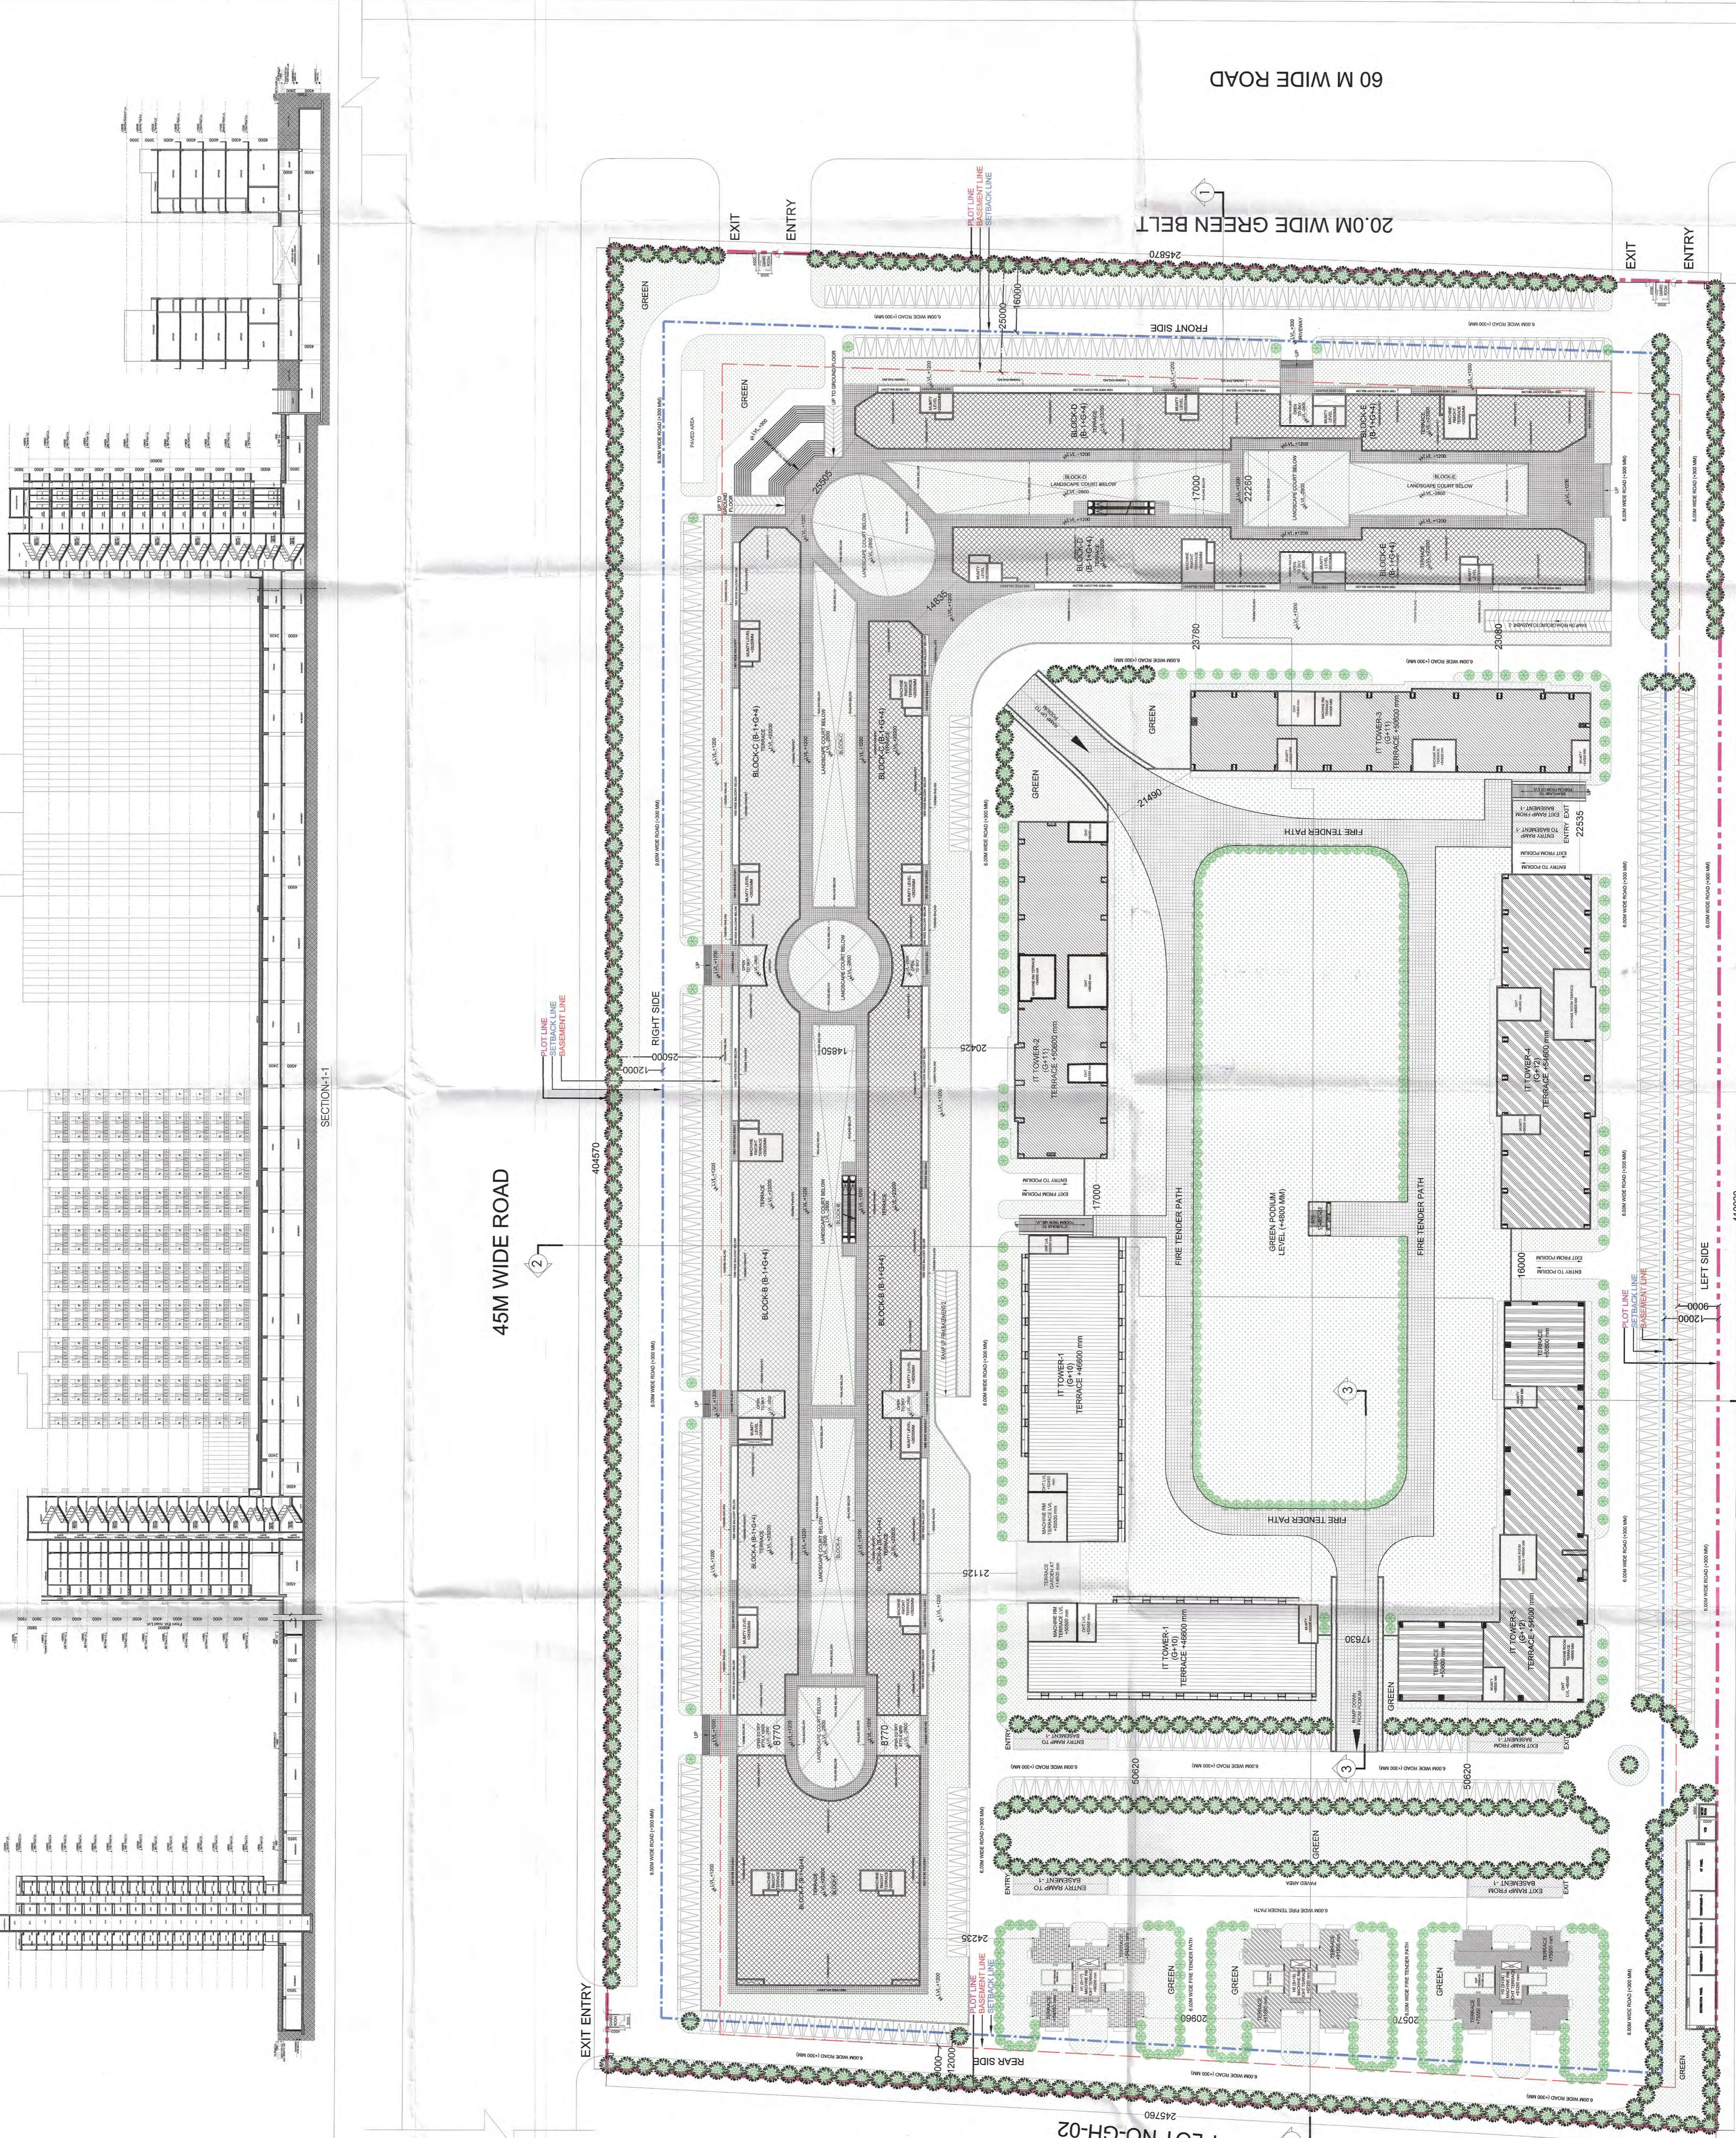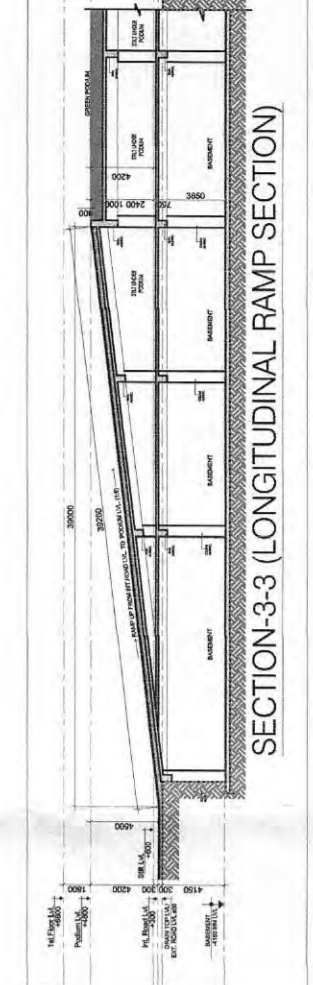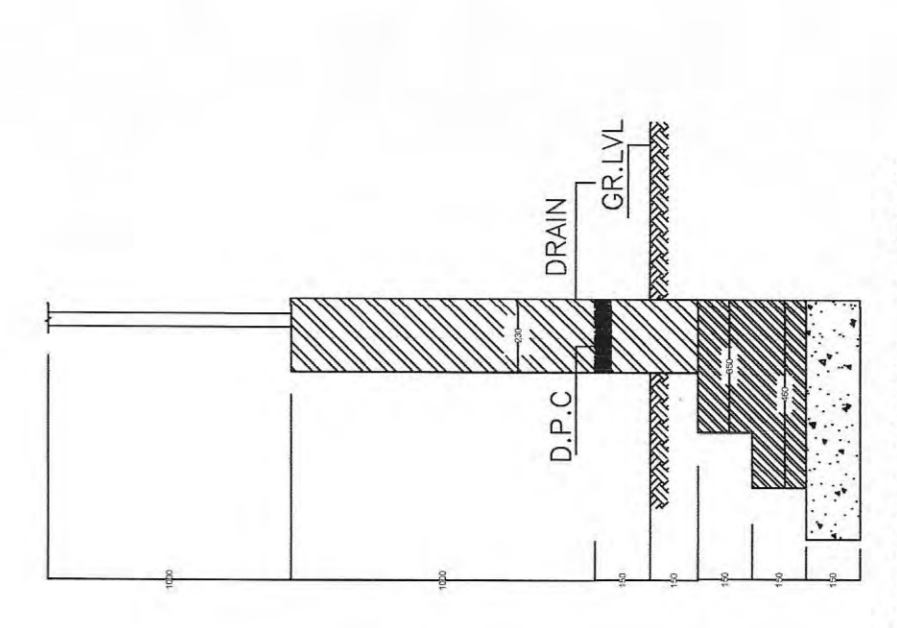

ACPL
Architectural
Planning

OWNER'S SIGN
ARCHITECT'S SIGN

PROJECT: M/s Ocean Infraheights Pvt. Ltd. (Formerly M/s U.Y. Industries Pvt. Ltd.) Plot no. -11, Sector - Techzone - IV, Greater Noida

APPROVED 16/10/2016

DRAWING TITLE: SITE PLAN & SITE SECTIONS

SCALE: 1:300


DATE: 28.12.16

PRG. No. SP-02

PLOT NO-GH-02

PLOT NO-GH-02

45M WIDE ROAD

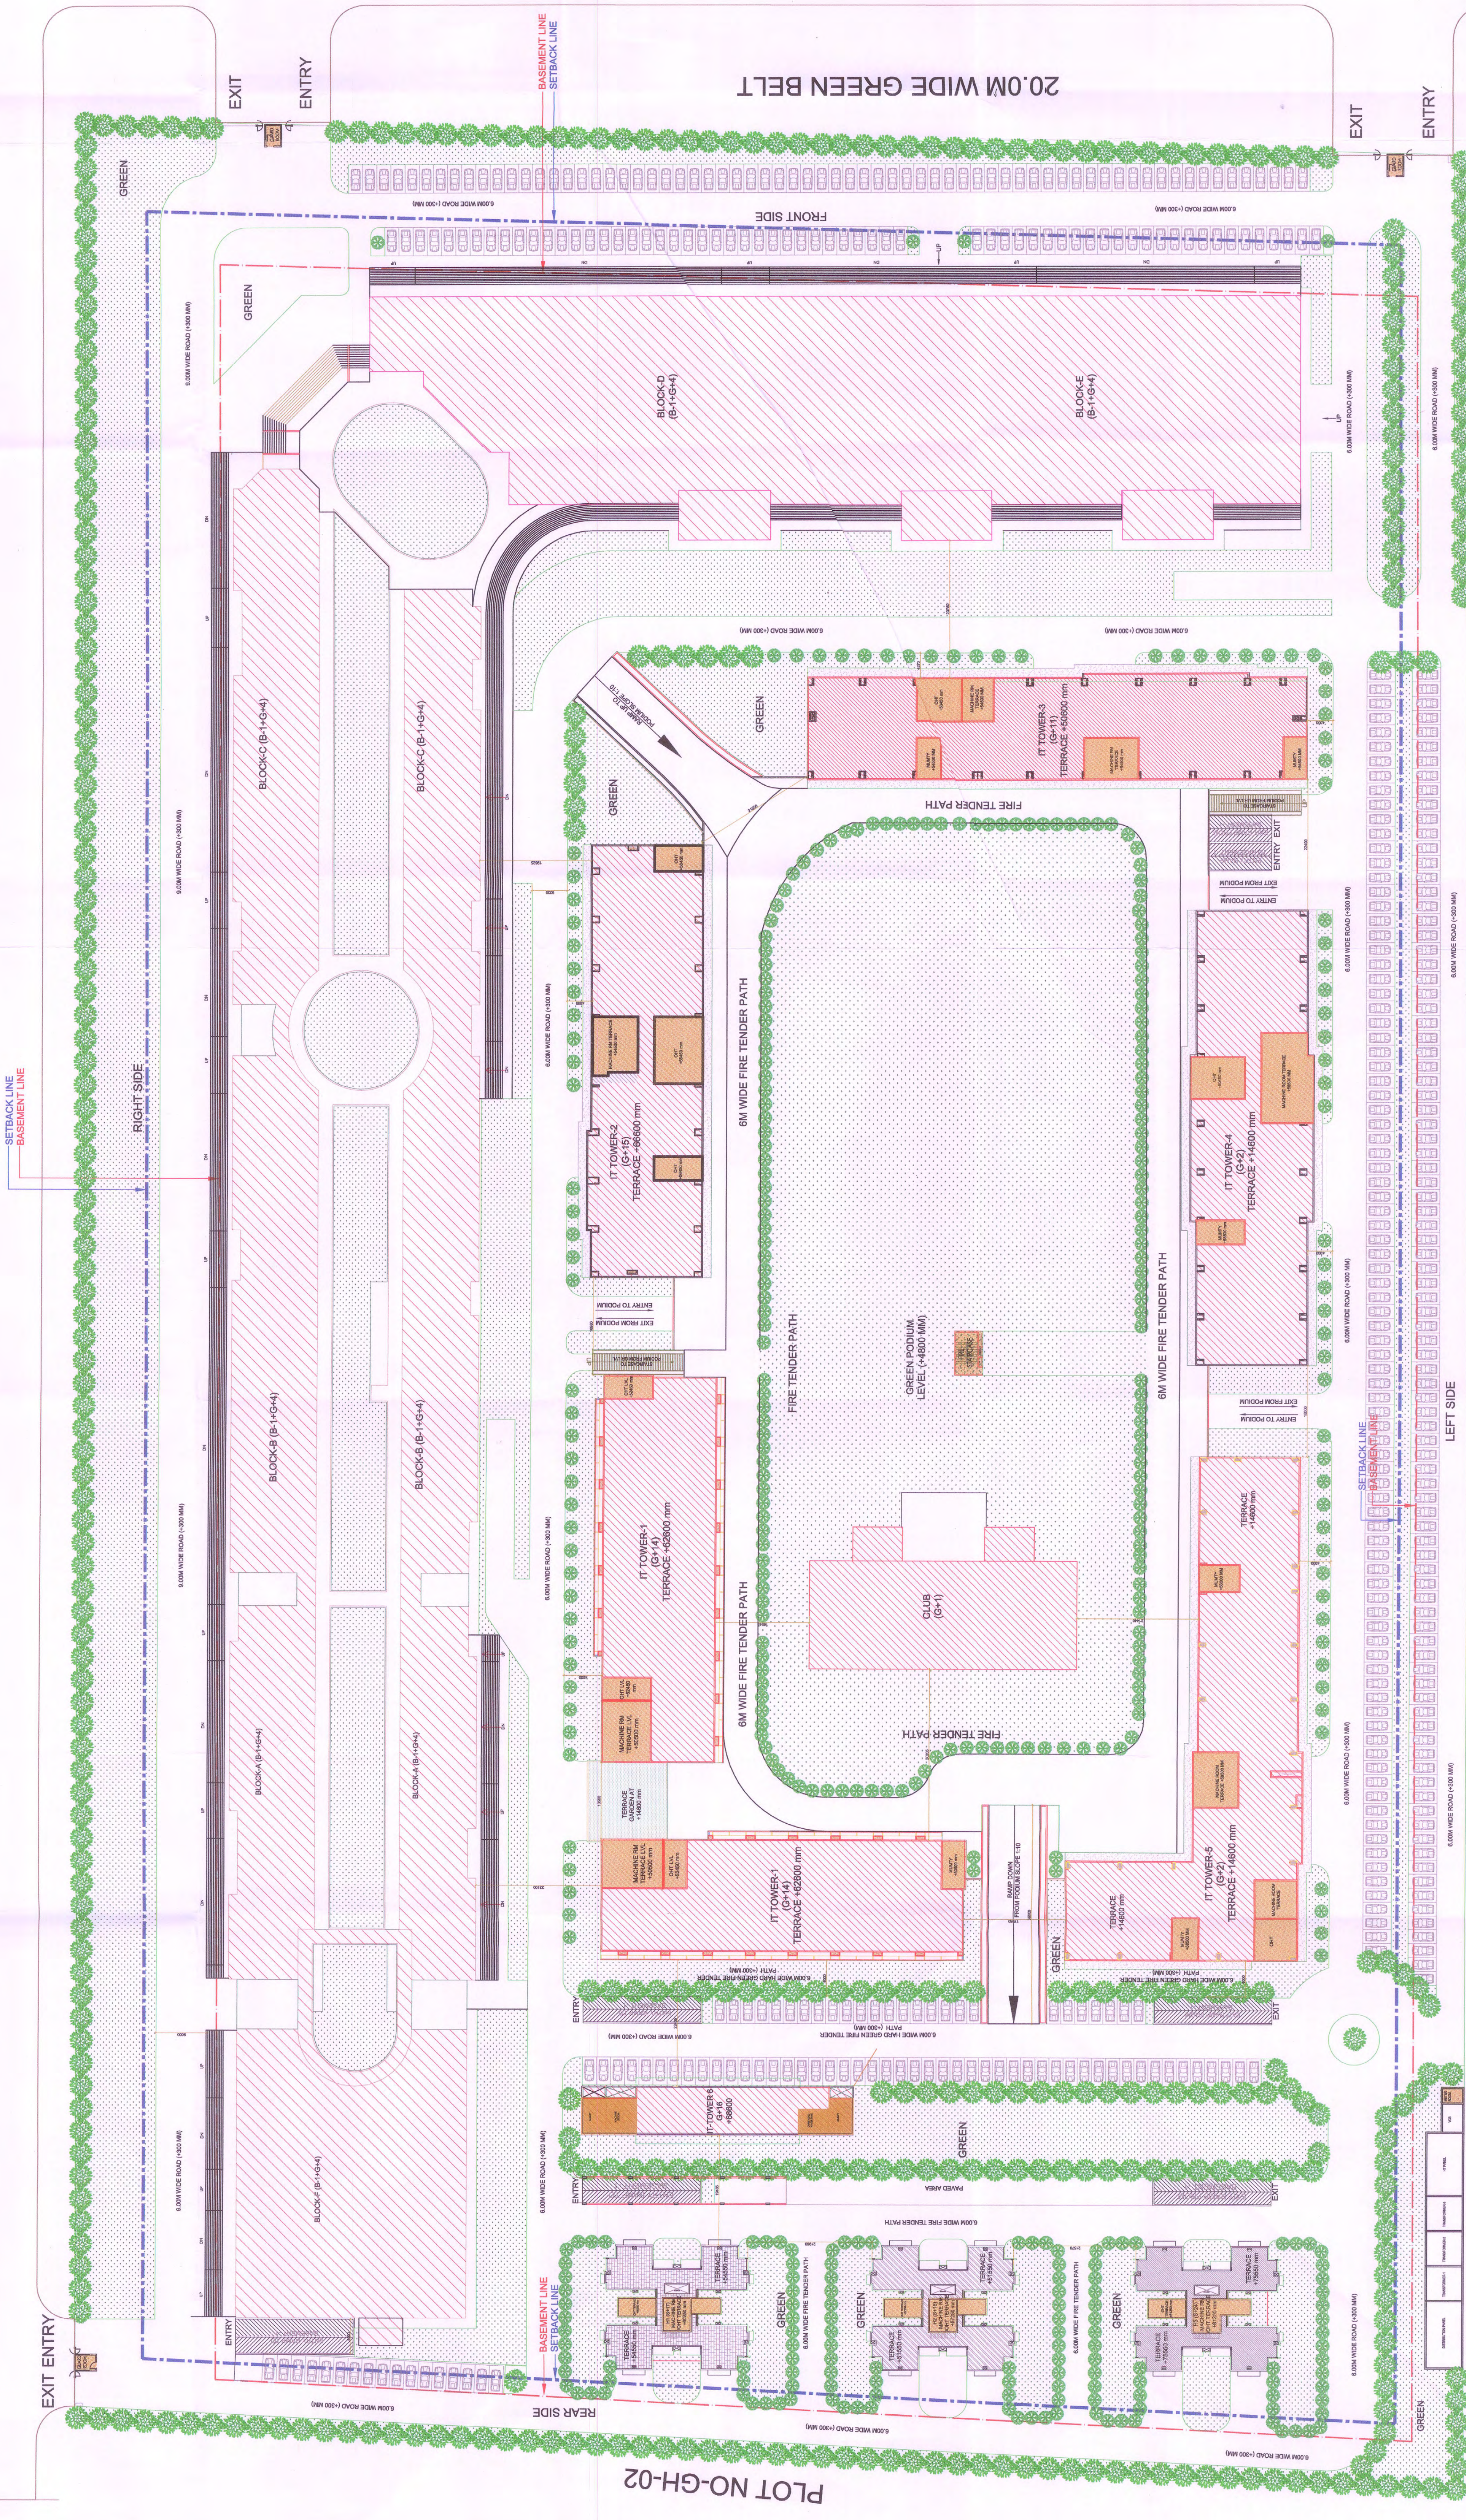

PLOT NO-GH-02

60 M WIDE ROAD

20.0M WIDE GREEN BELT

PLOT NO-GH-02

SUBMISSION DRAWING	
PROJECT: M/s Ocean Infratechs Pvt. Ltd. (Formerly M/s U.Y. Industries Pvt. Ltd.) Plot no. -11, Sector-Techzone - IV, Greater Noida	
DRAWING TITLE: SITE PLAN	
ARCHITECTS: P.N. ANDER & BAKR AJLA ANDLEYS ASSOCIATES PVT. LTD. ENGINEERS ARCHITECTS PLANNERS #108, SOCIETY NUSLET, NEW GHAZI NAGAR	
ARCHITECT'S SIGN: 	
OWNER'S SIGN: 	
ARCHITECT'S SIGN: 	
SCALE: 1:750	DATE: 29.12.16
DESIGN BY:	CHECKED BY:
DEALT BY:	DRG. No. SD-01