

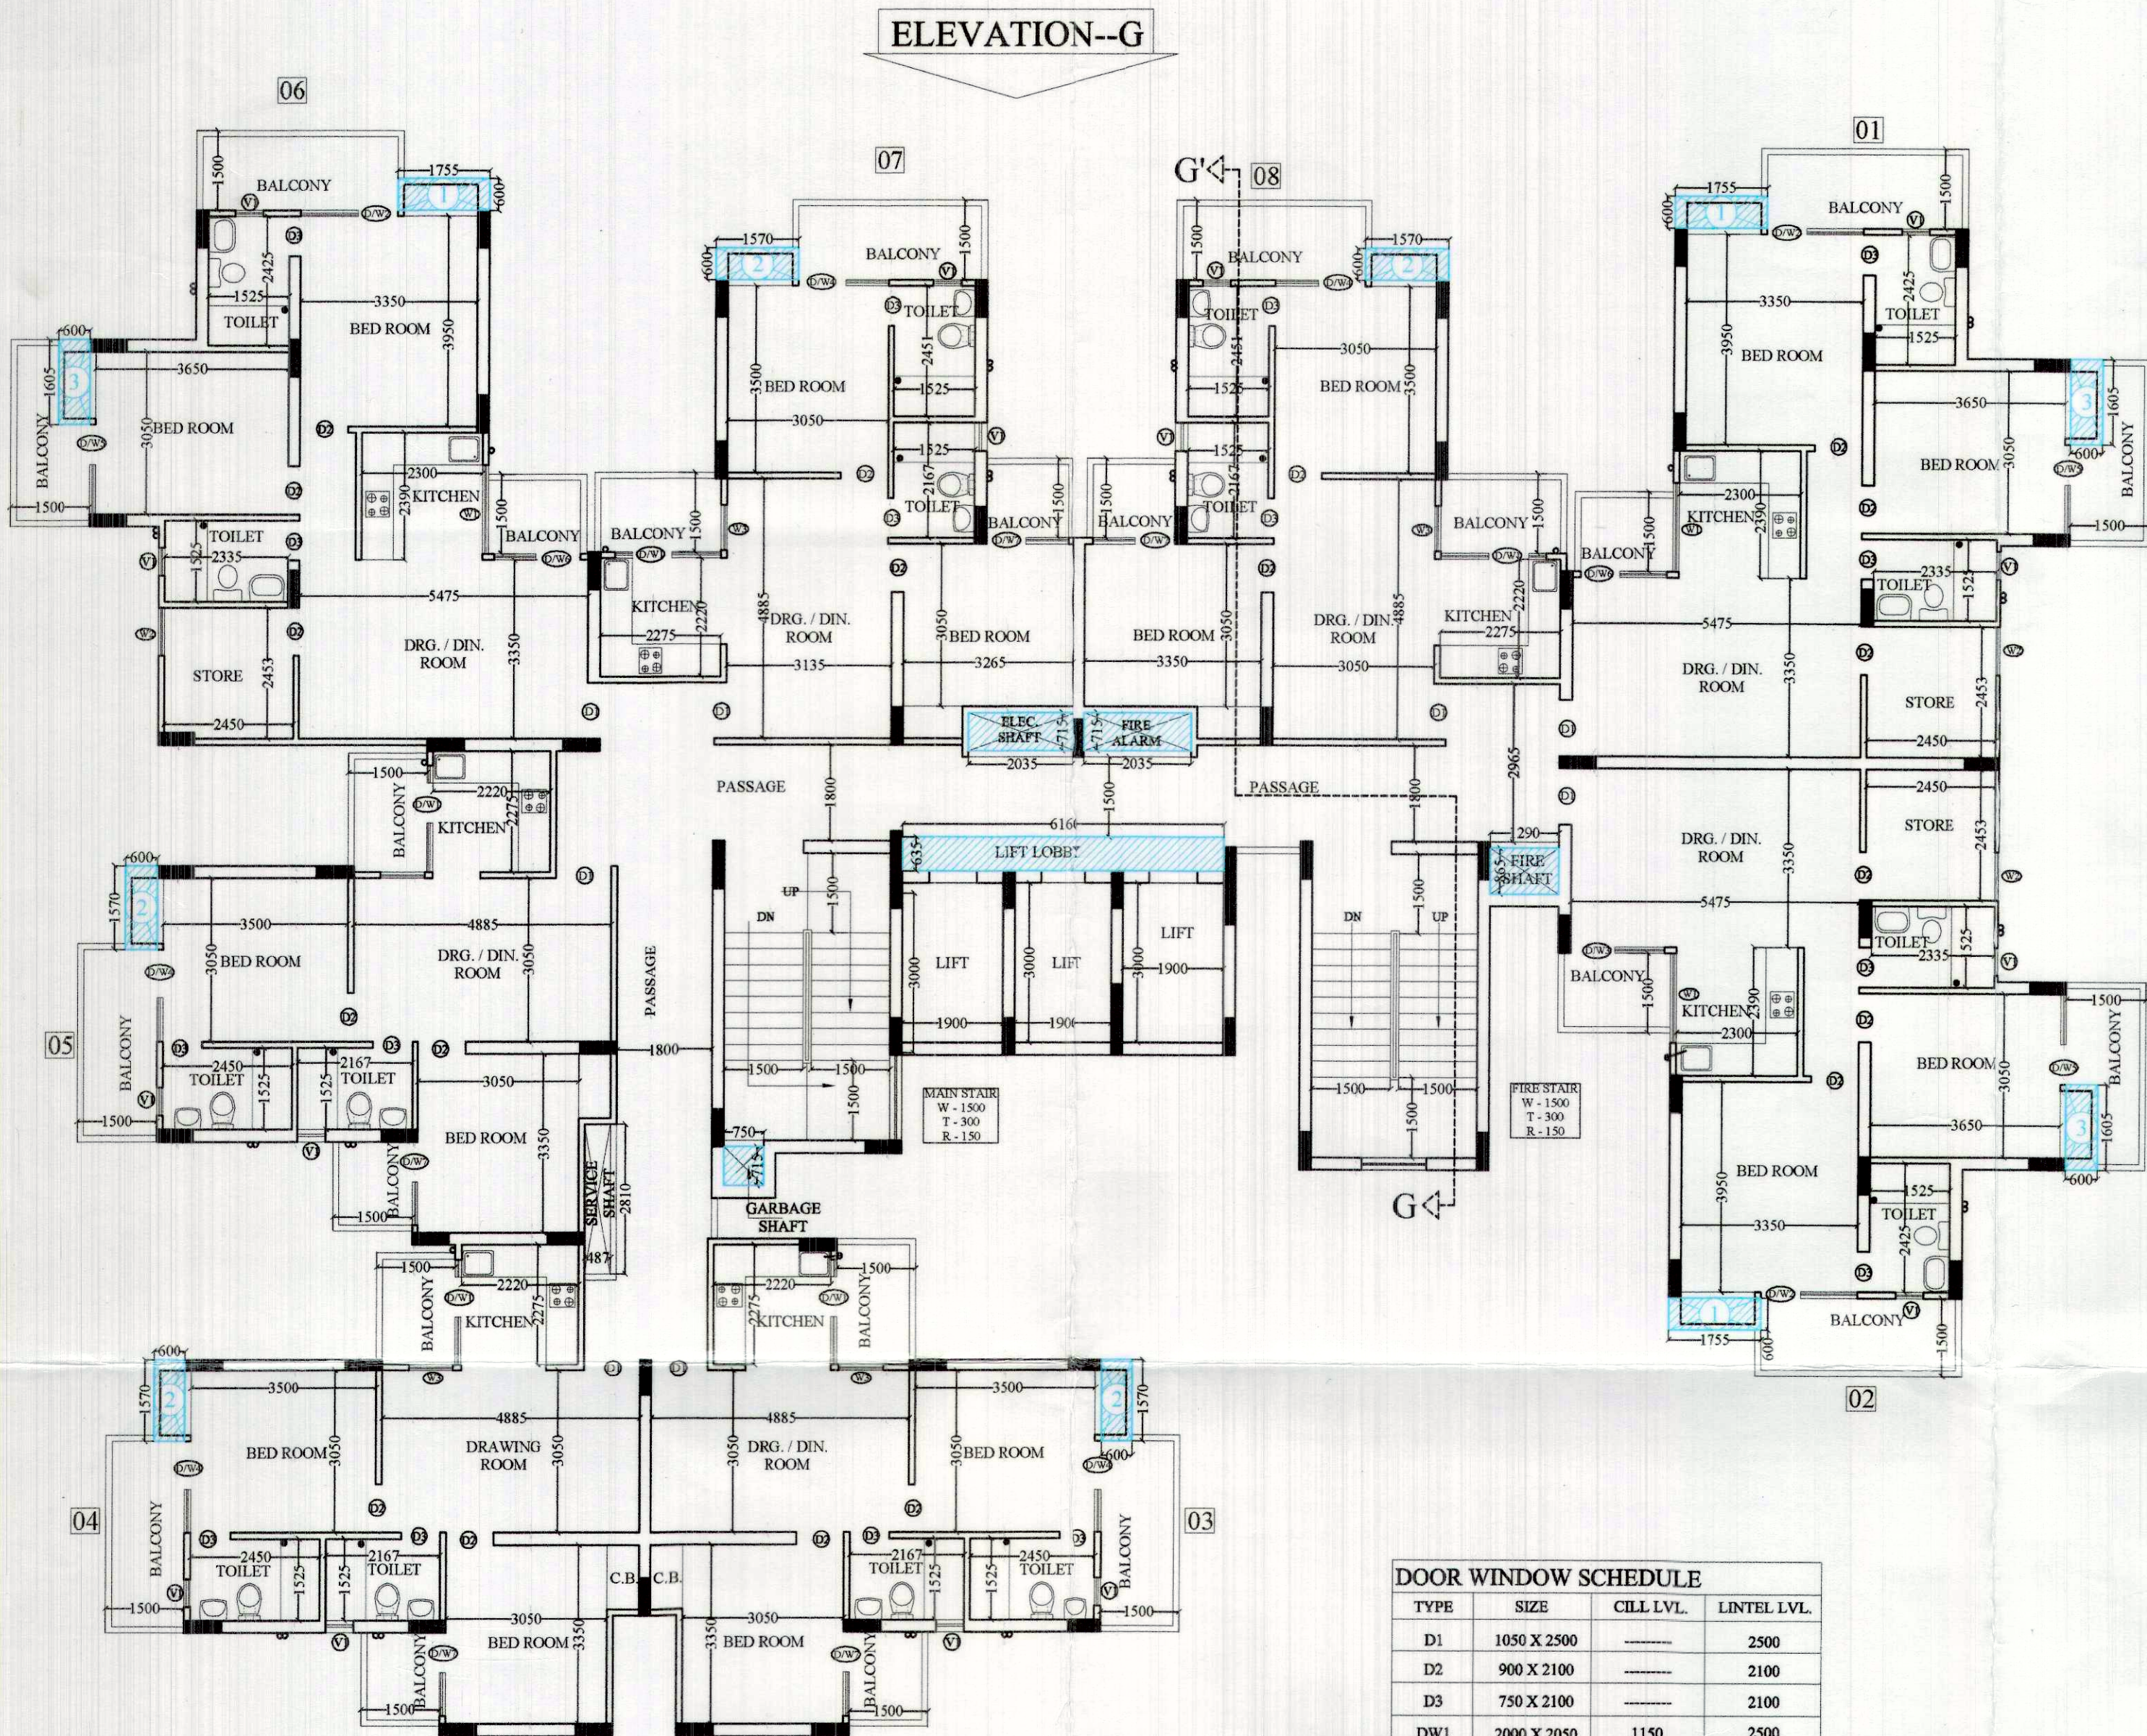
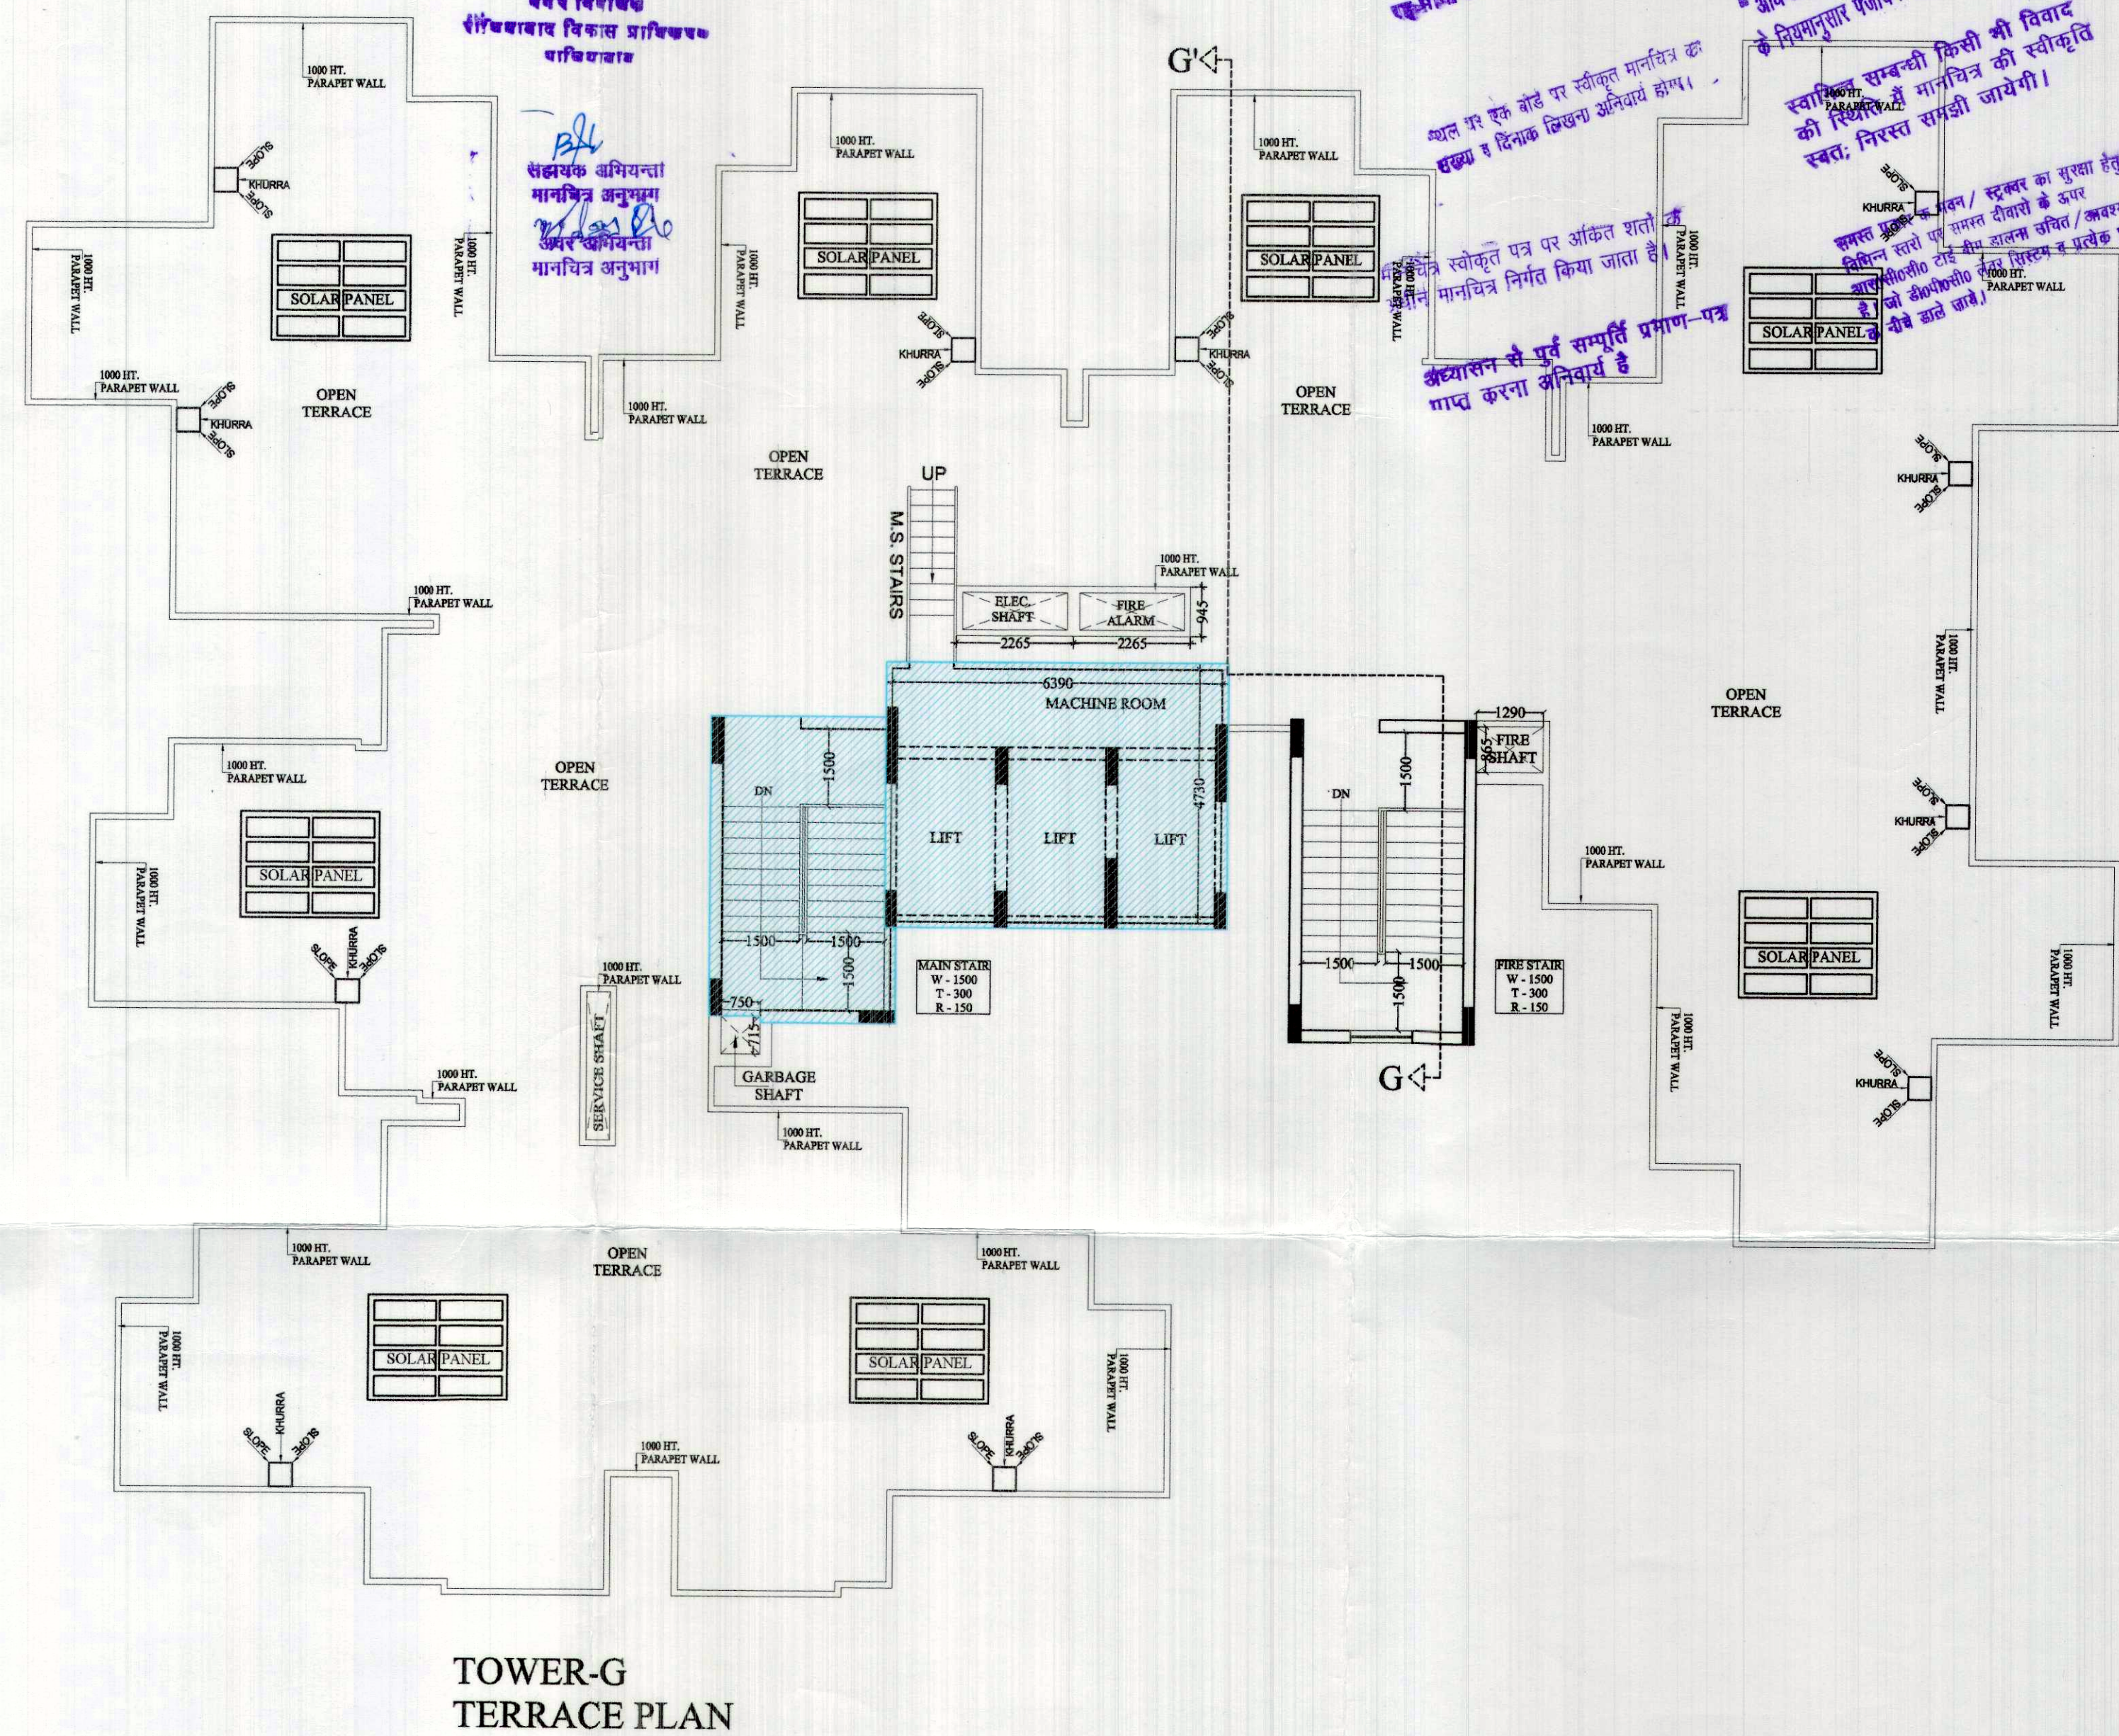


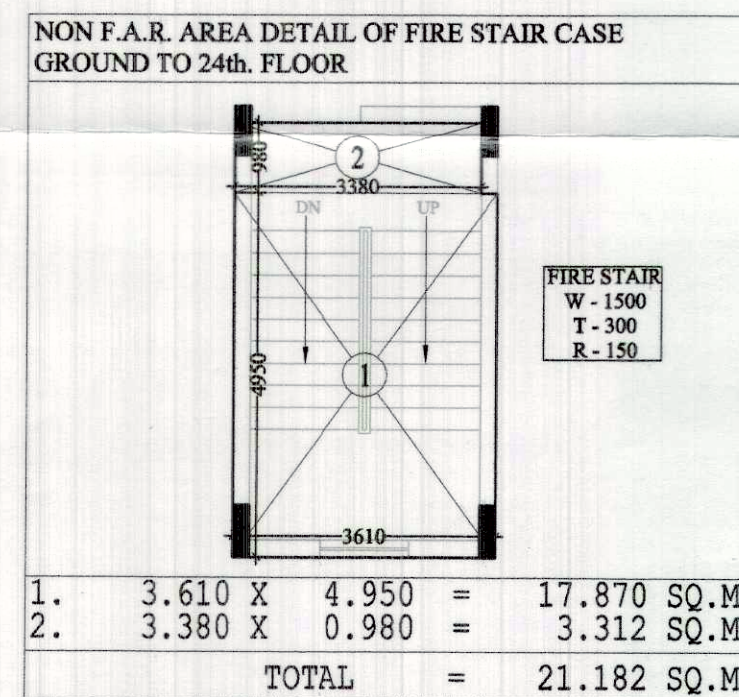

TOWER-G
5th. TO 24th. FLOOR PLAN
(TOWER- F & G ARE SAME)

DOOR WINDOW SCHEDULE				
TYPE	SIZE	CILL LVL.	LINTEL LVL.	
D1	1050 X 2500	-----	2500	
D2	900 X 2100	-----	2100	
D3	750 X 2100	-----	2100	
DW1	2000 X 2050	1150	2500	
DW2	1825 X 2050	450	2500	
DW3	1780 X 2050	450	2500	
DW4	1710 X 2050	450	2500	
DW5	1675 X 2050	450	2500	
DW6	1630 X 2050	450	2500	
DW7	1560 X 2050	450	2500	
W1	2000 X 2050	1150	2500	
W2	900 X 2050	450	2500	
W3	852 X 2050	1150	2500	
V1	525 X 1000	1500	2500	

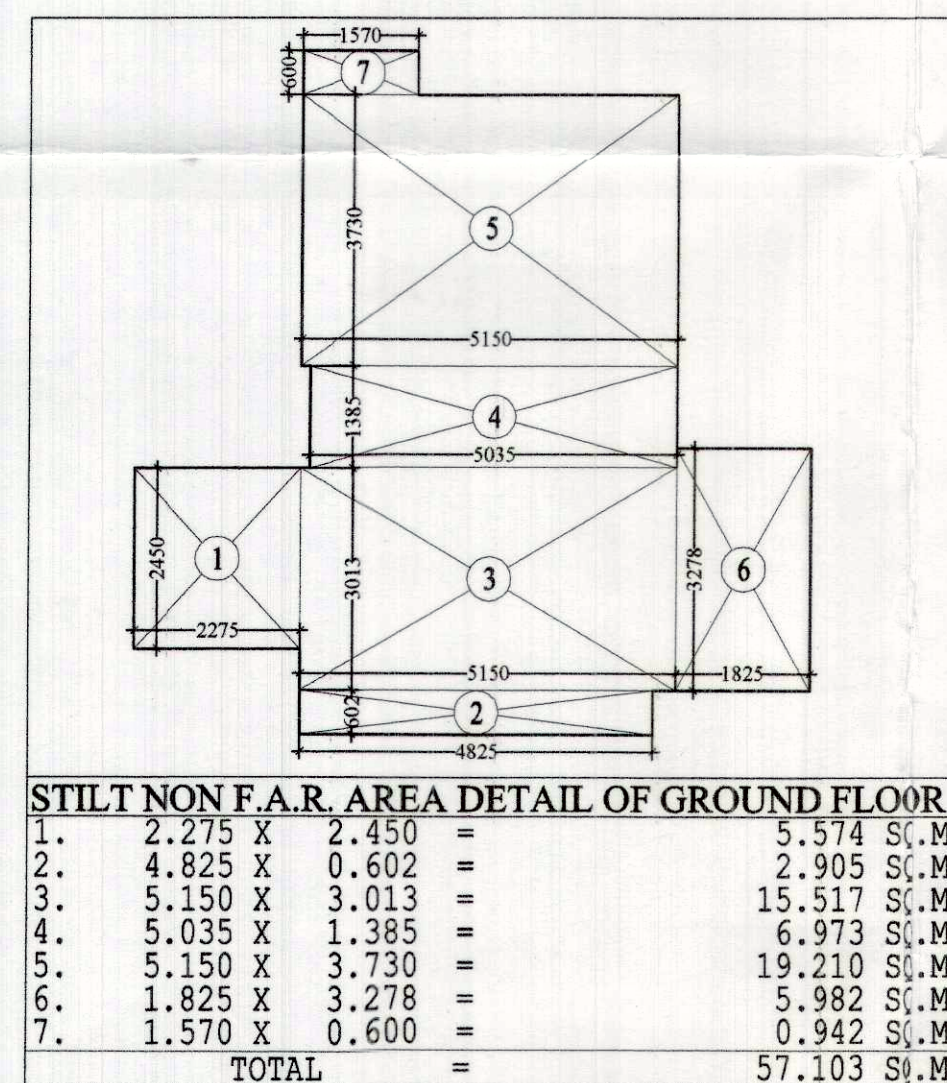

TOWER-G
TERRACE PLAN

PROJECT :-
RESIDENTIAL COMPLEX AT
KHASRA NO.-1055,1056,1099
VILLAGE :- NOORNAGAR, GHAZIABAD
THROUGH :- Mr. SANJAY SINGHAL
PH. - 9810017046

BUILDERS & PROMOTER :-
M/s CHARMS INDIA PVT.LTD.
ADD:- RAJNAGAR EXT.
NOOR NAGAR (GHAZIABAD) NEAR NH-58, 6 LANE HIGHWAY.
KH NO. - 1055,1056,1099

DRAWING TITLE :- BLOCK - 2
TOWER - F & G ARE SAME
5th. TO 24th. FLOOR PLAN
TERRACE FLOOR PLAN

ARCHITECTS :-
Space Designers International
B - 34, SECTOR-67, NOIDA
PH. +91 971637111, 1419 & 20
Mob: 981070399, 981136231
e-mail : spacedi@gmail.com, www.spacedi.com

Er. VIKAS K. GARG
M.E. (Structure) in Roorkes
Structure Consultant
52, Sector-5, Vaishali
Ghaziabad, Pin-201010
Ph. - 0120-4154855

OWNER SIGNATURE

ARCHITECT'S SIGN
DRG.NO. - 16