
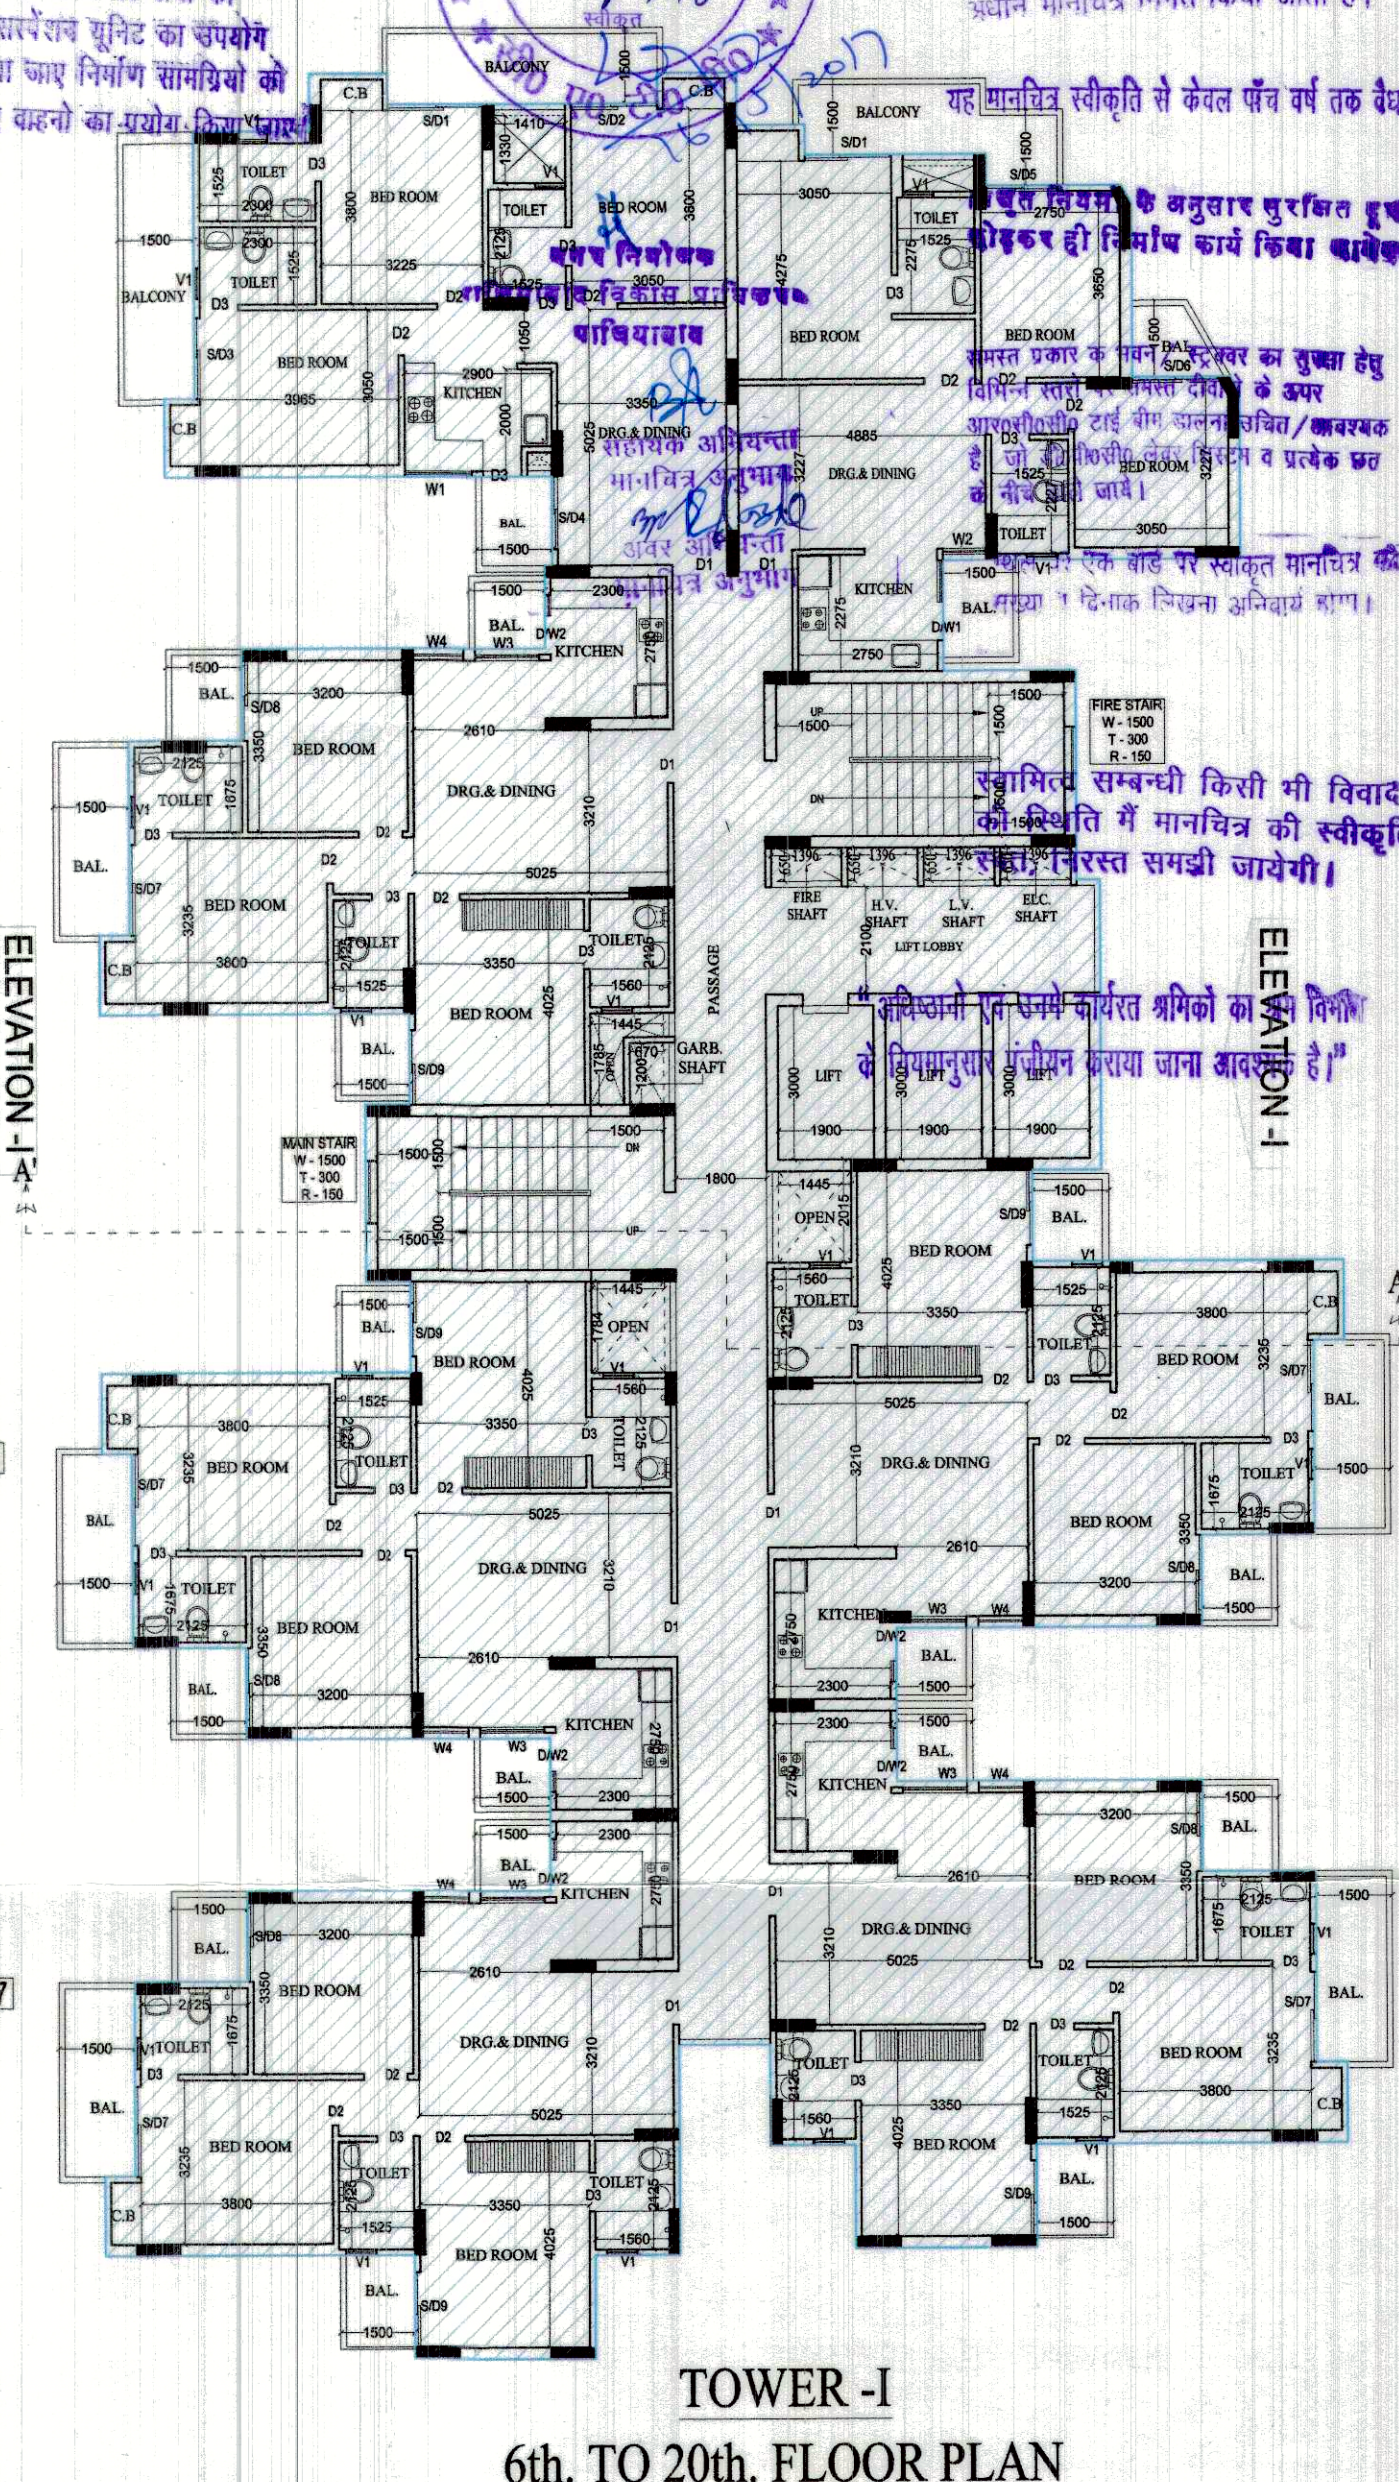
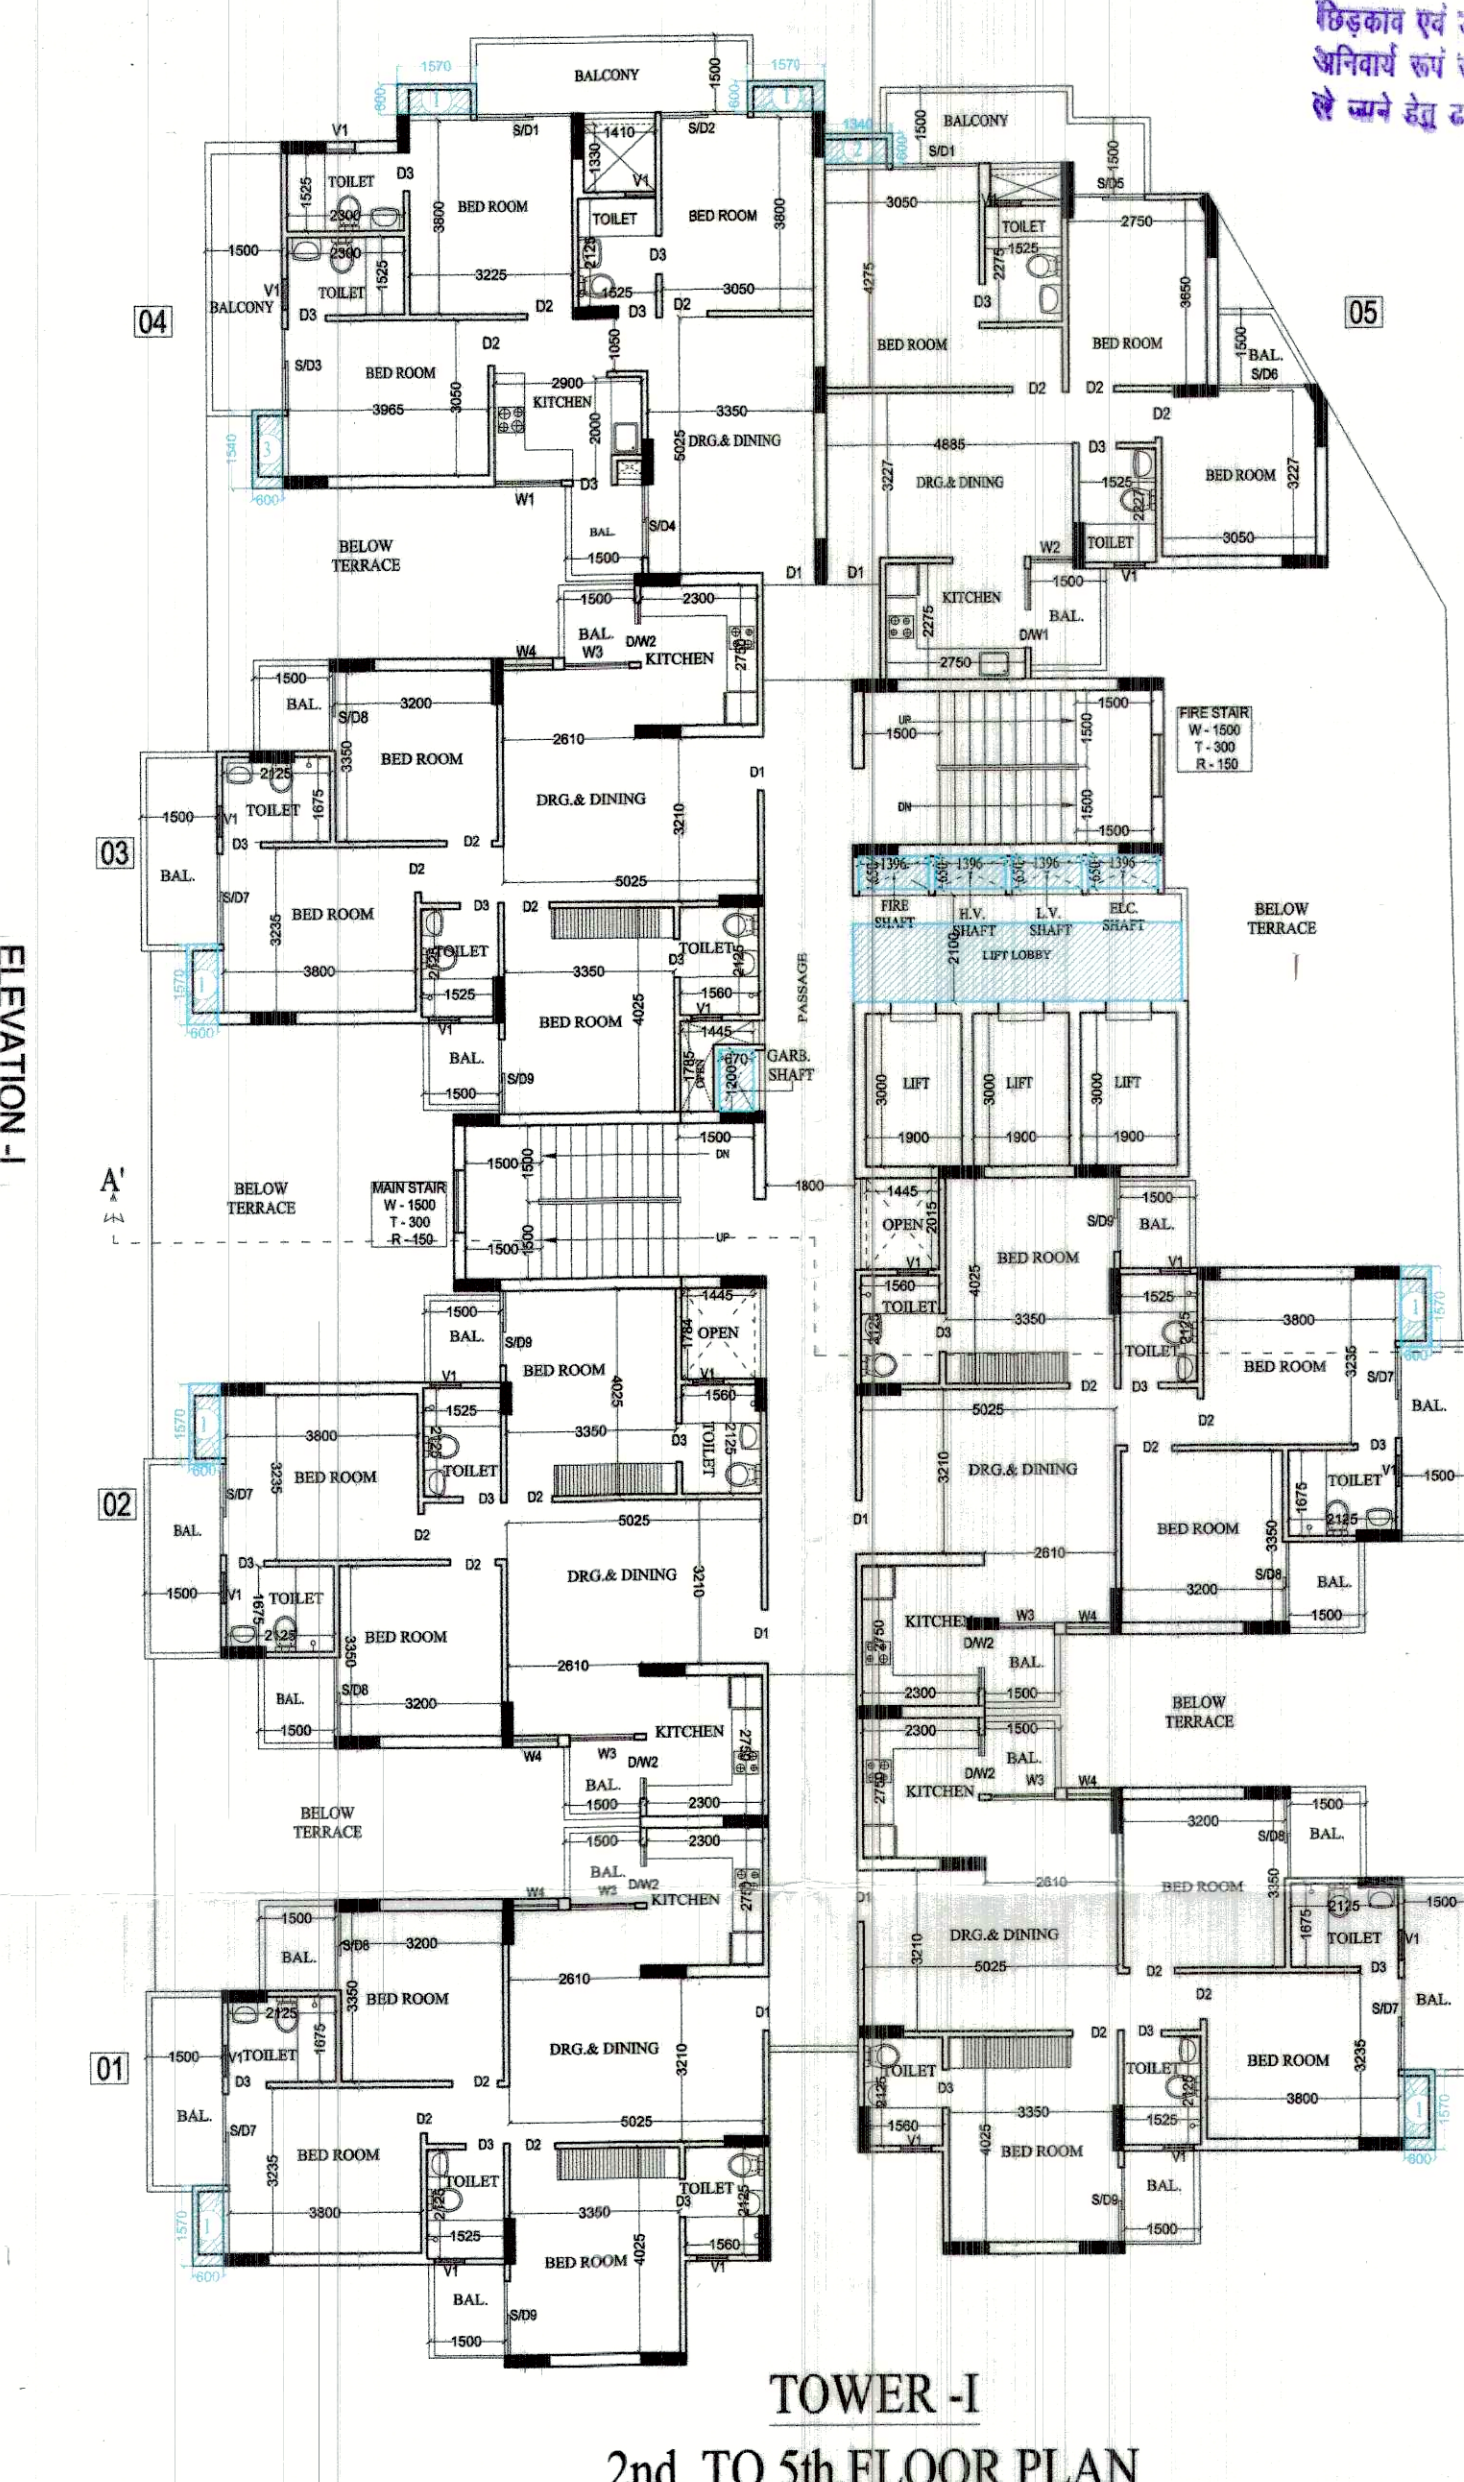
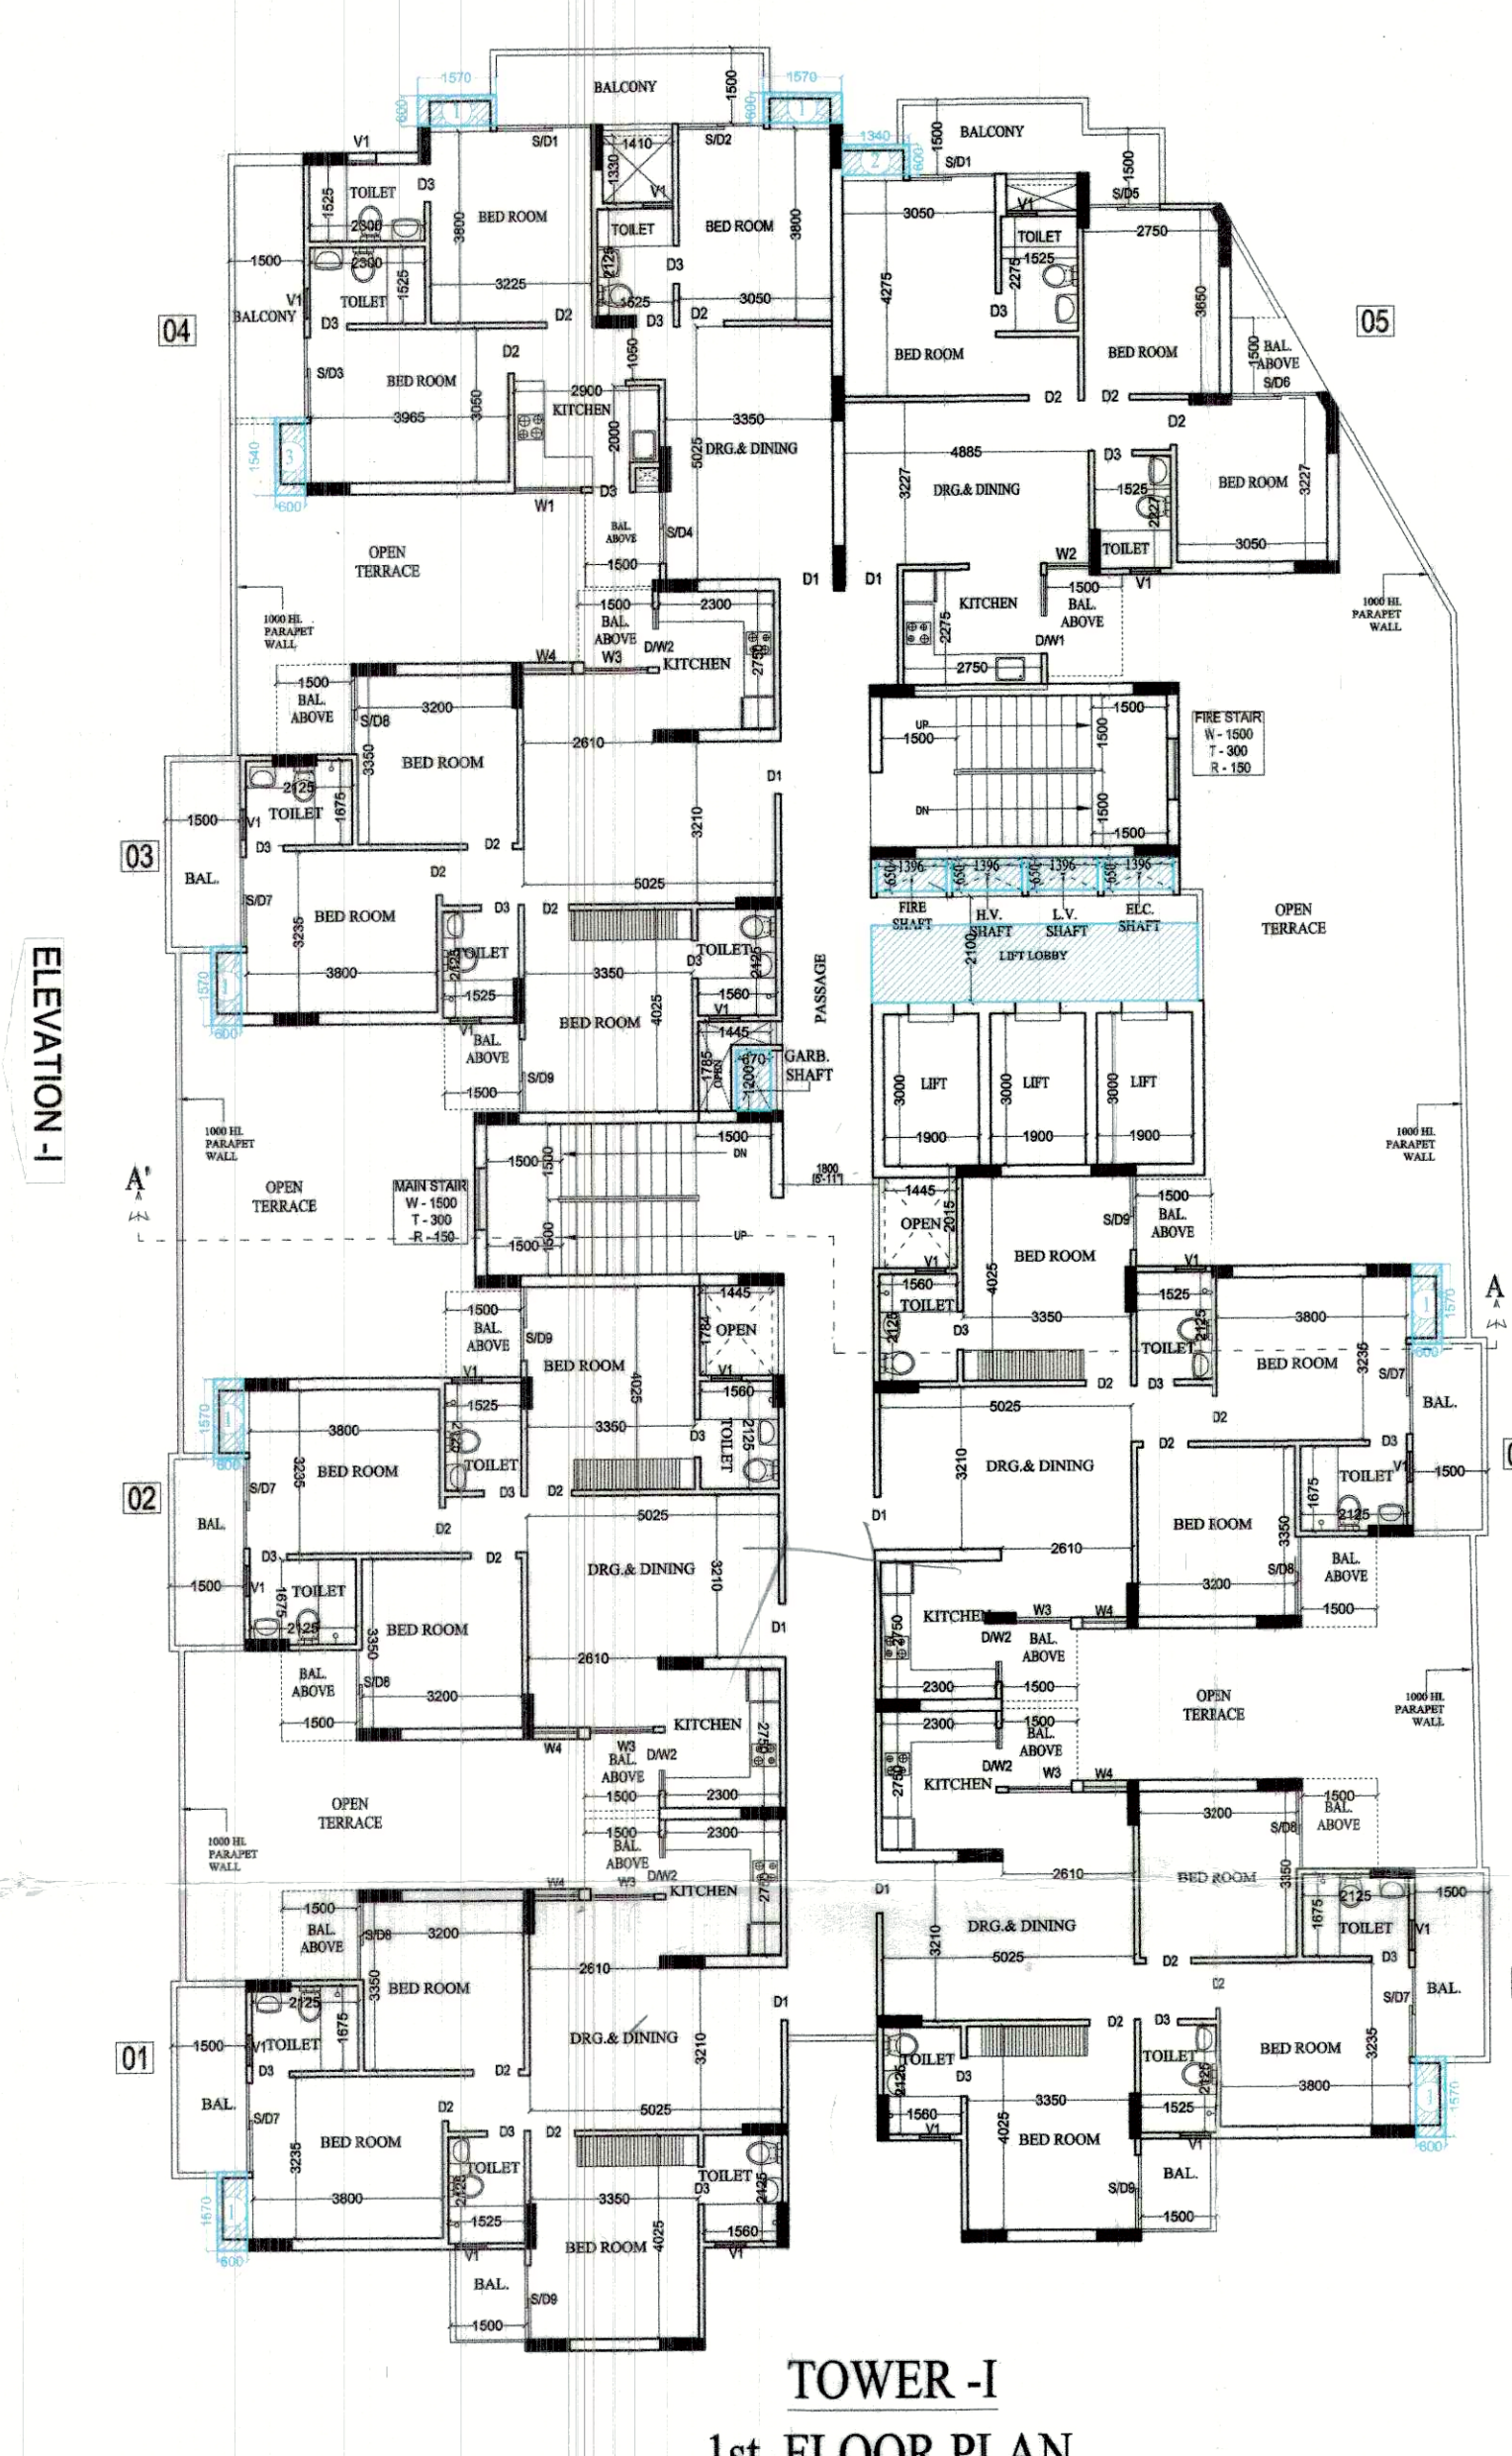


निर्माणार्थी अवधि में निर्माण स्थल पर दृष्ट के बचने हेतु समुचित कवर का प्रावधान किया जाए निर्माण संपत्ती के परिवर्तक एवं उनके उपयोग की अवधि में निर्माण सामग्रियों पर पानी का छिड़काव एवं उत्तर सार्वजनिक स्थित को उपयोग अनिवार्य रूप से किया जाए निर्माण सामग्रियों को से चने हुए रस्ते का उपयोग किया जाए।

25/10/2016
गोवा विकास प्राधिकरण
संख्या 378/ग/म/2016/167
दिनांक 25/10/2016
यह मानचित्र रीक्यू से केवल जॉब वर्क तक है।
यह मानचित्र रीक्यू से केवल जॉब वर्क तक है।
यह मानचित्र रीक्यू से केवल जॉब वर्क तक है।

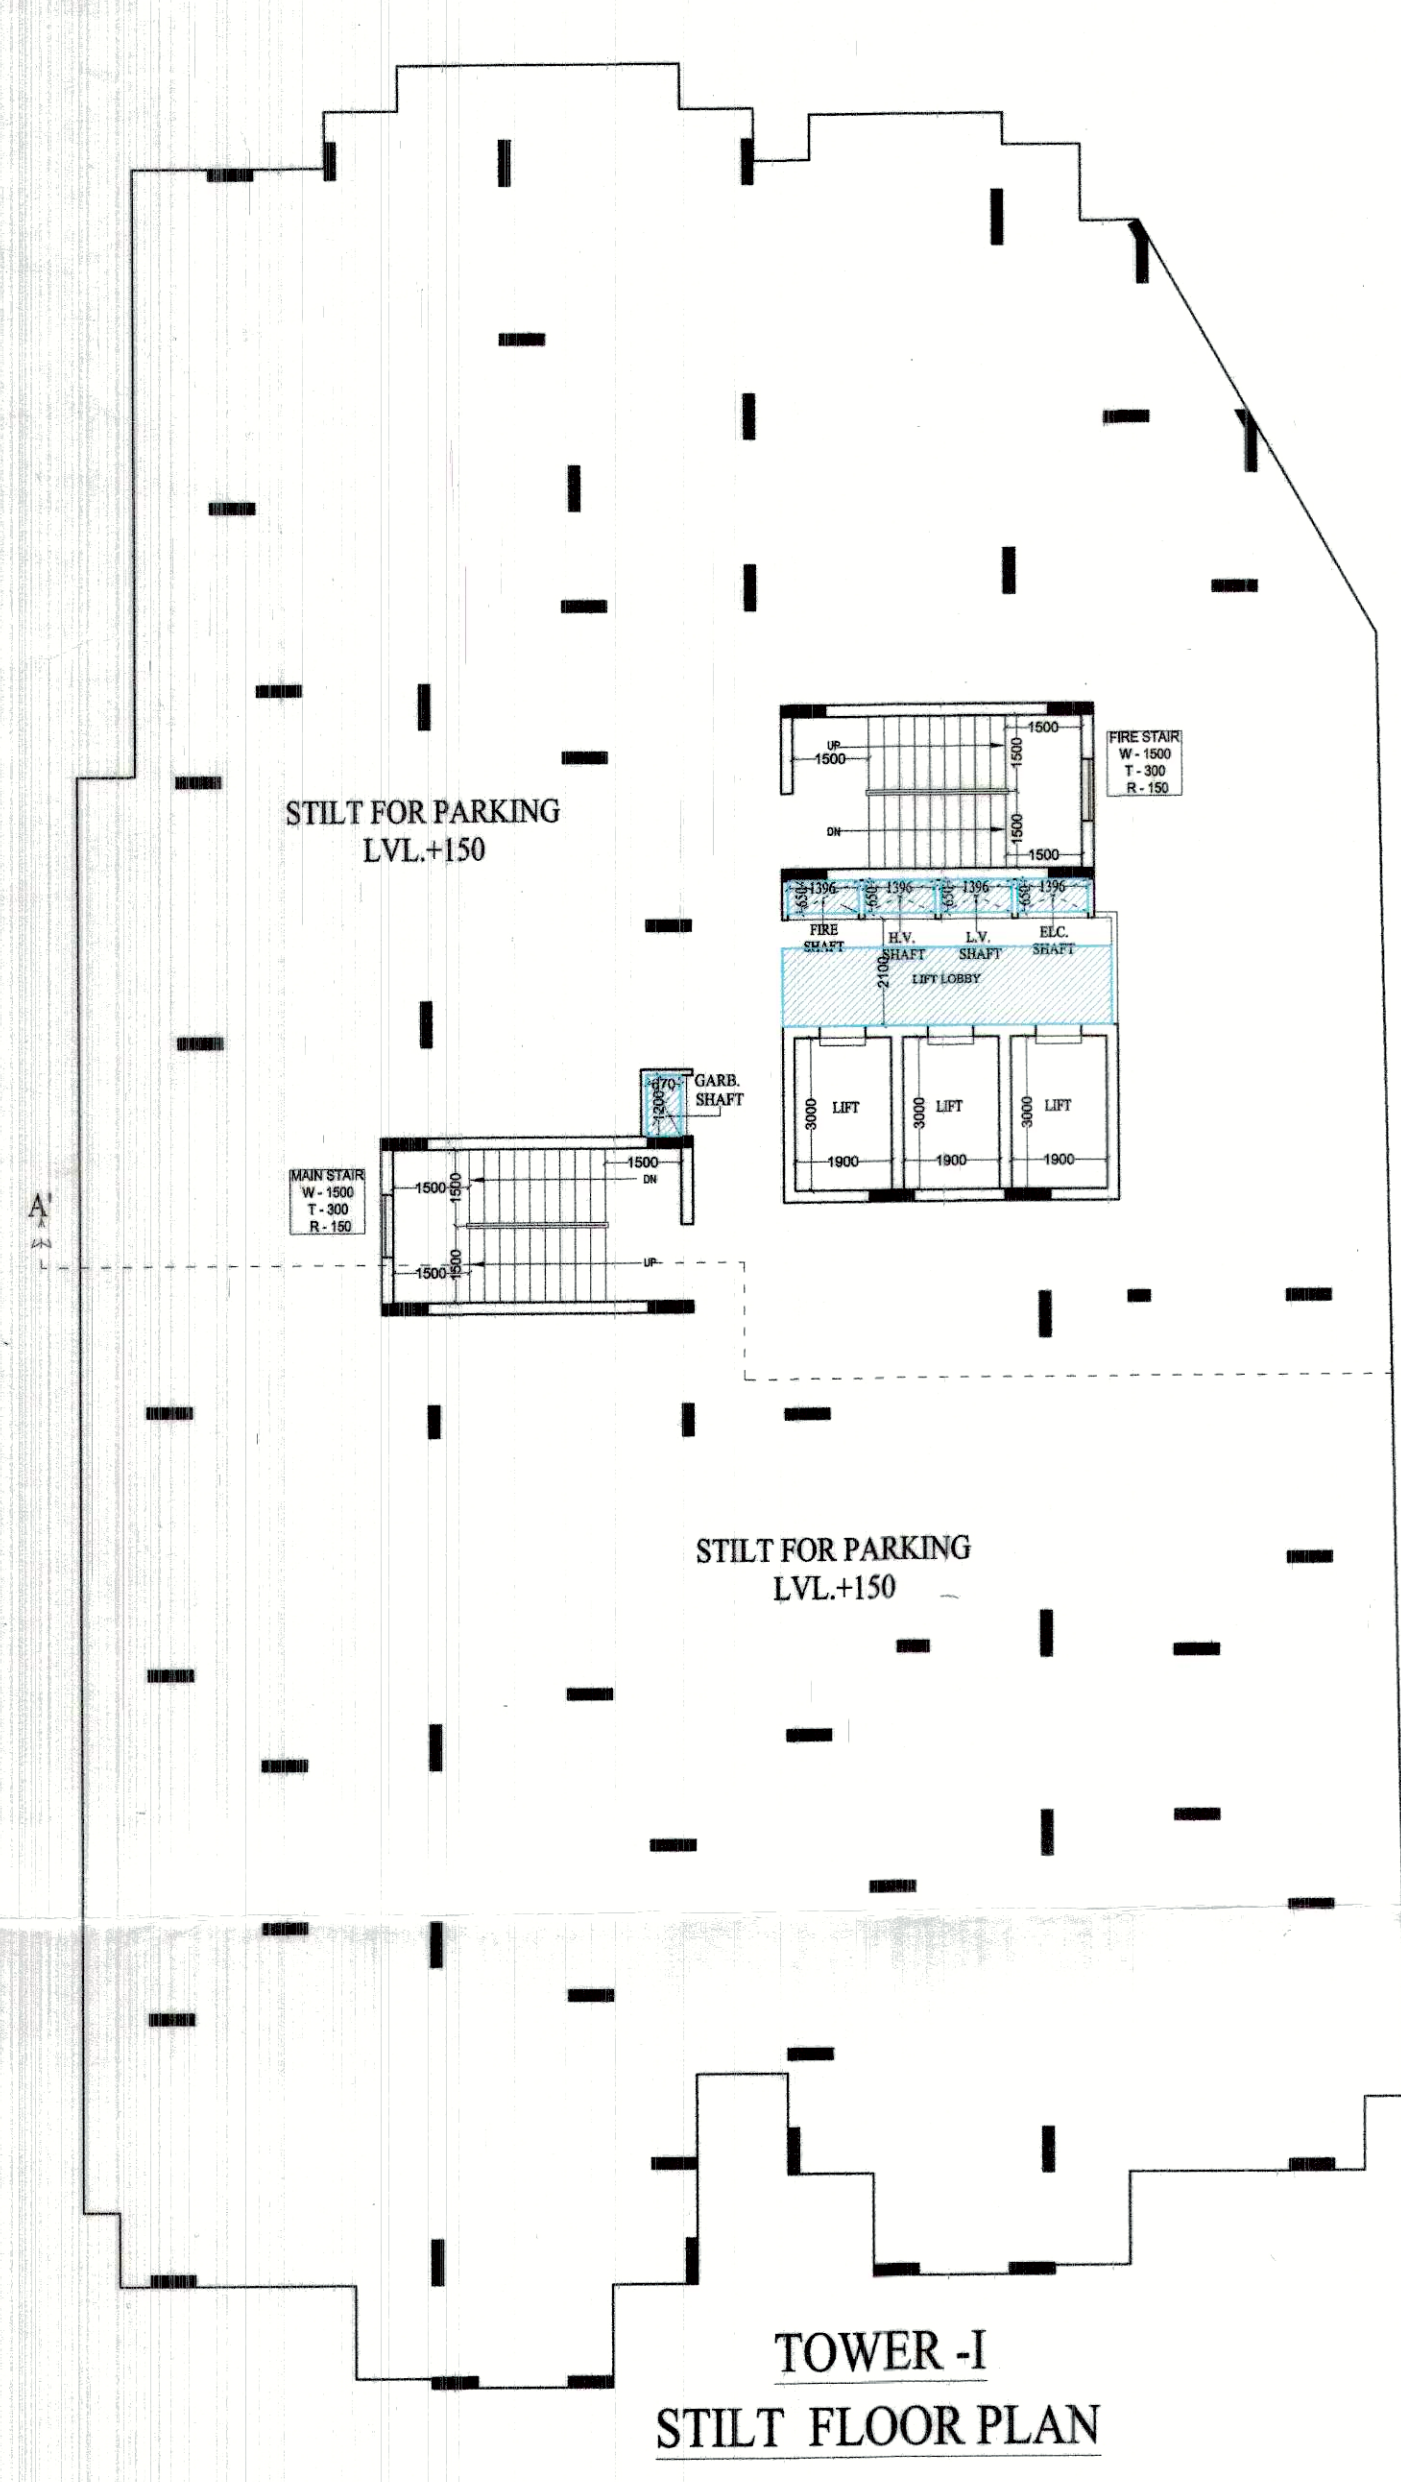

5% FACILITY AREA DETAIL OF SERVICE SHAFT GROUND TO 5th. FLOOR

1.	1.396 X 0.650 X 4	= 3.630 SQ.M
2.	0.670 X 1.200	= 0.804 SQ.M
TOTAL		= 4.434 SQ.M
SAY AS		= 4.43 SQ.M

5% FACILITY AREA DETAIL OF LIFT LOBBY GROUND TO 5th. FLOOR

1.	6.505 X 1.538	= 10.005 SQ.M
TOTAL		= 10.005 SQ.M
SAY AS		= 10.01 SQ.M

5% FACILITY AREA DETAIL OF CUPBOARD 1st. TO 5th. FLOOR

1.	0.600 X 1.570 X 7	= 6.594 SQ.M
2.	1.540 X 0.600	= 0.924 SQ.M
3.	0.600 X 1.540	= 0.924 SQ.M
TOTAL		= 8.322 SQ.M
SAY AS		= 8.32 SQ.M

NON F.A.R. AREA DETAIL OF MAIN MUMTY

1.	6.160 X 3.460	= 21.314 SQ.M
TOTAL		= 21.314 SQ.M
SAY AS		= 21.31 SQ.M

NON F.A.R. AREA DETAIL OF MACHINE ROOM

1.	7.520 X 4.660	= 35.043 SQ.M
TOTAL		= 35.043 SQ.M
SAY AS		= 35.04 SQ.M

TOTAL 5% FACILITY AREA OF GROUND FLOOR
= SERVICE SHAFT + LIFT LOBBY
= 4.43 + 10.01 = 14.44 SQ.M

TOTAL 5% FACILITY AREA OF 1st. TO 5th. FLOOR
= SERVICE SHAFT + LIFT LOBBY + CUPBOARD
= 4.43 + 10.01 + 8.32 = 22.76 SQ.M

FIRE STAIR CASE AREA DETAIL GROUND FLOOR (NON F.A.R.)

1.	6.160 X 3.230	= 19.896 SQ.M
TOTAL		= 19.896 SQ.M
SAY AS		= 19.90 SQ.M

FIRE STAIR CASE AREA DETAIL 1st. TO 20th. FLOOR (NON F.A.R.)

1.	0.565 X 3.460	= 1.955 SQ.M
2.	2.980 X 3.345	= 9.968 SQ.M
3.	2.615 X 3.460	= 9.048 SQ.M
TOTAL		= 20.971 SQ.M
SAY AS		= 20.97 SQ.M

DOOR WINDOW SCHEDULE

TYPE	SIZE	CL. LVL.	UNIT	QTY
D1	1050 X 2050	---	2050	2050
D2	900 X 2100	---	2100	2100
D3	750 X 2100	---	2100	2100
DW1	1560 X 2050	1150	2050	2050
DW2	1155 X 2050	1150	2050	2050
DW3	1560 X 2050	450	2050	2050
DW4	1560 X 2050	450	2050	2050
DW5	1560 X 2050	450	2050	2050
DW6	1560 X 2050	450	2050	2050
DW7	1560 X 2050	450	2050	2050
DW8	1560 X 2050	450	2050	2050
DW9	1560 X 2050	450	2050	2050
DW10	1560 X 2050	1150	2050	2050
DW11	1560 X 2050	450	2050	2050
DW12	1560 X 2050	450	2050	2050
INCENTIVE

PROJECT :-
RESIDENTIAL COMPLEX AT
KHASRA NO.-1055,1056,1099
VILLAGE :- NOORNAGAR, GHAZIABAD
THROUGH :- MR. SANJAY SINGHAL
PH. - 9810017046

OWNER:-
M/s CHARM INDIA PVT.LTD.
ADD:- RANAGAR EXT.
NOOR NAGAR (GHAZIABAD) NEAR NH-58, 6 LANE HIGHWAY,
KII NO. - 1055,1056,1099

DRAWING TITLE :- TOWER-I
GROUND TO 20th. FLOOR PLAN
5% FACILITY AREA

Er. VIKAS K. GARG
M.E. (Structure) IT, Rooyave
Structure Consultant
52, Sector-5, Vaishali
Ghaziabad, Pin-201010
Ph. 0120-4154555

ARCHITECTS:
Space Designers International
B - 34, SECTOR-67, NOIDA
PH: +91 9711633717, 18, 19 & 20
Mob: 9810703999, 9811386281
e-mail: spacedi@gmail.com, www.spacedi.com

DRAWN BY :- CHECKED BY :- SCALE DATED :-
SANJAY VISHAL 1:150

For Charming India Pvt. Ltd.
Auth. Sign.
VISHAL MITAL
ARCHITECT
ARCHITECT'S SIGN.
OWNER'S SIGN
DRC.NO. 25