



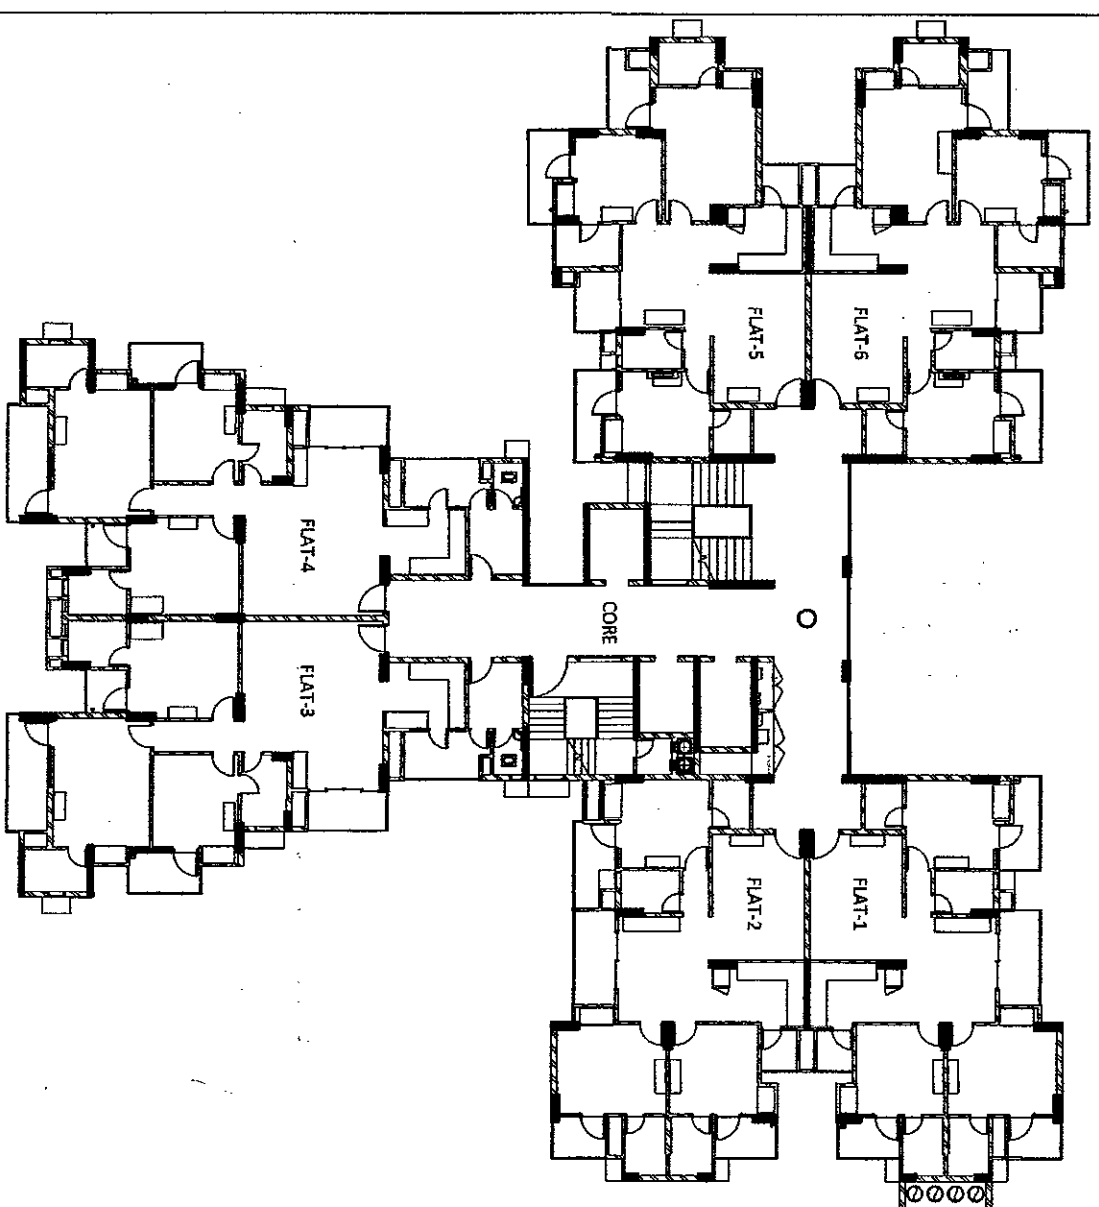


CLUSTER PLAN

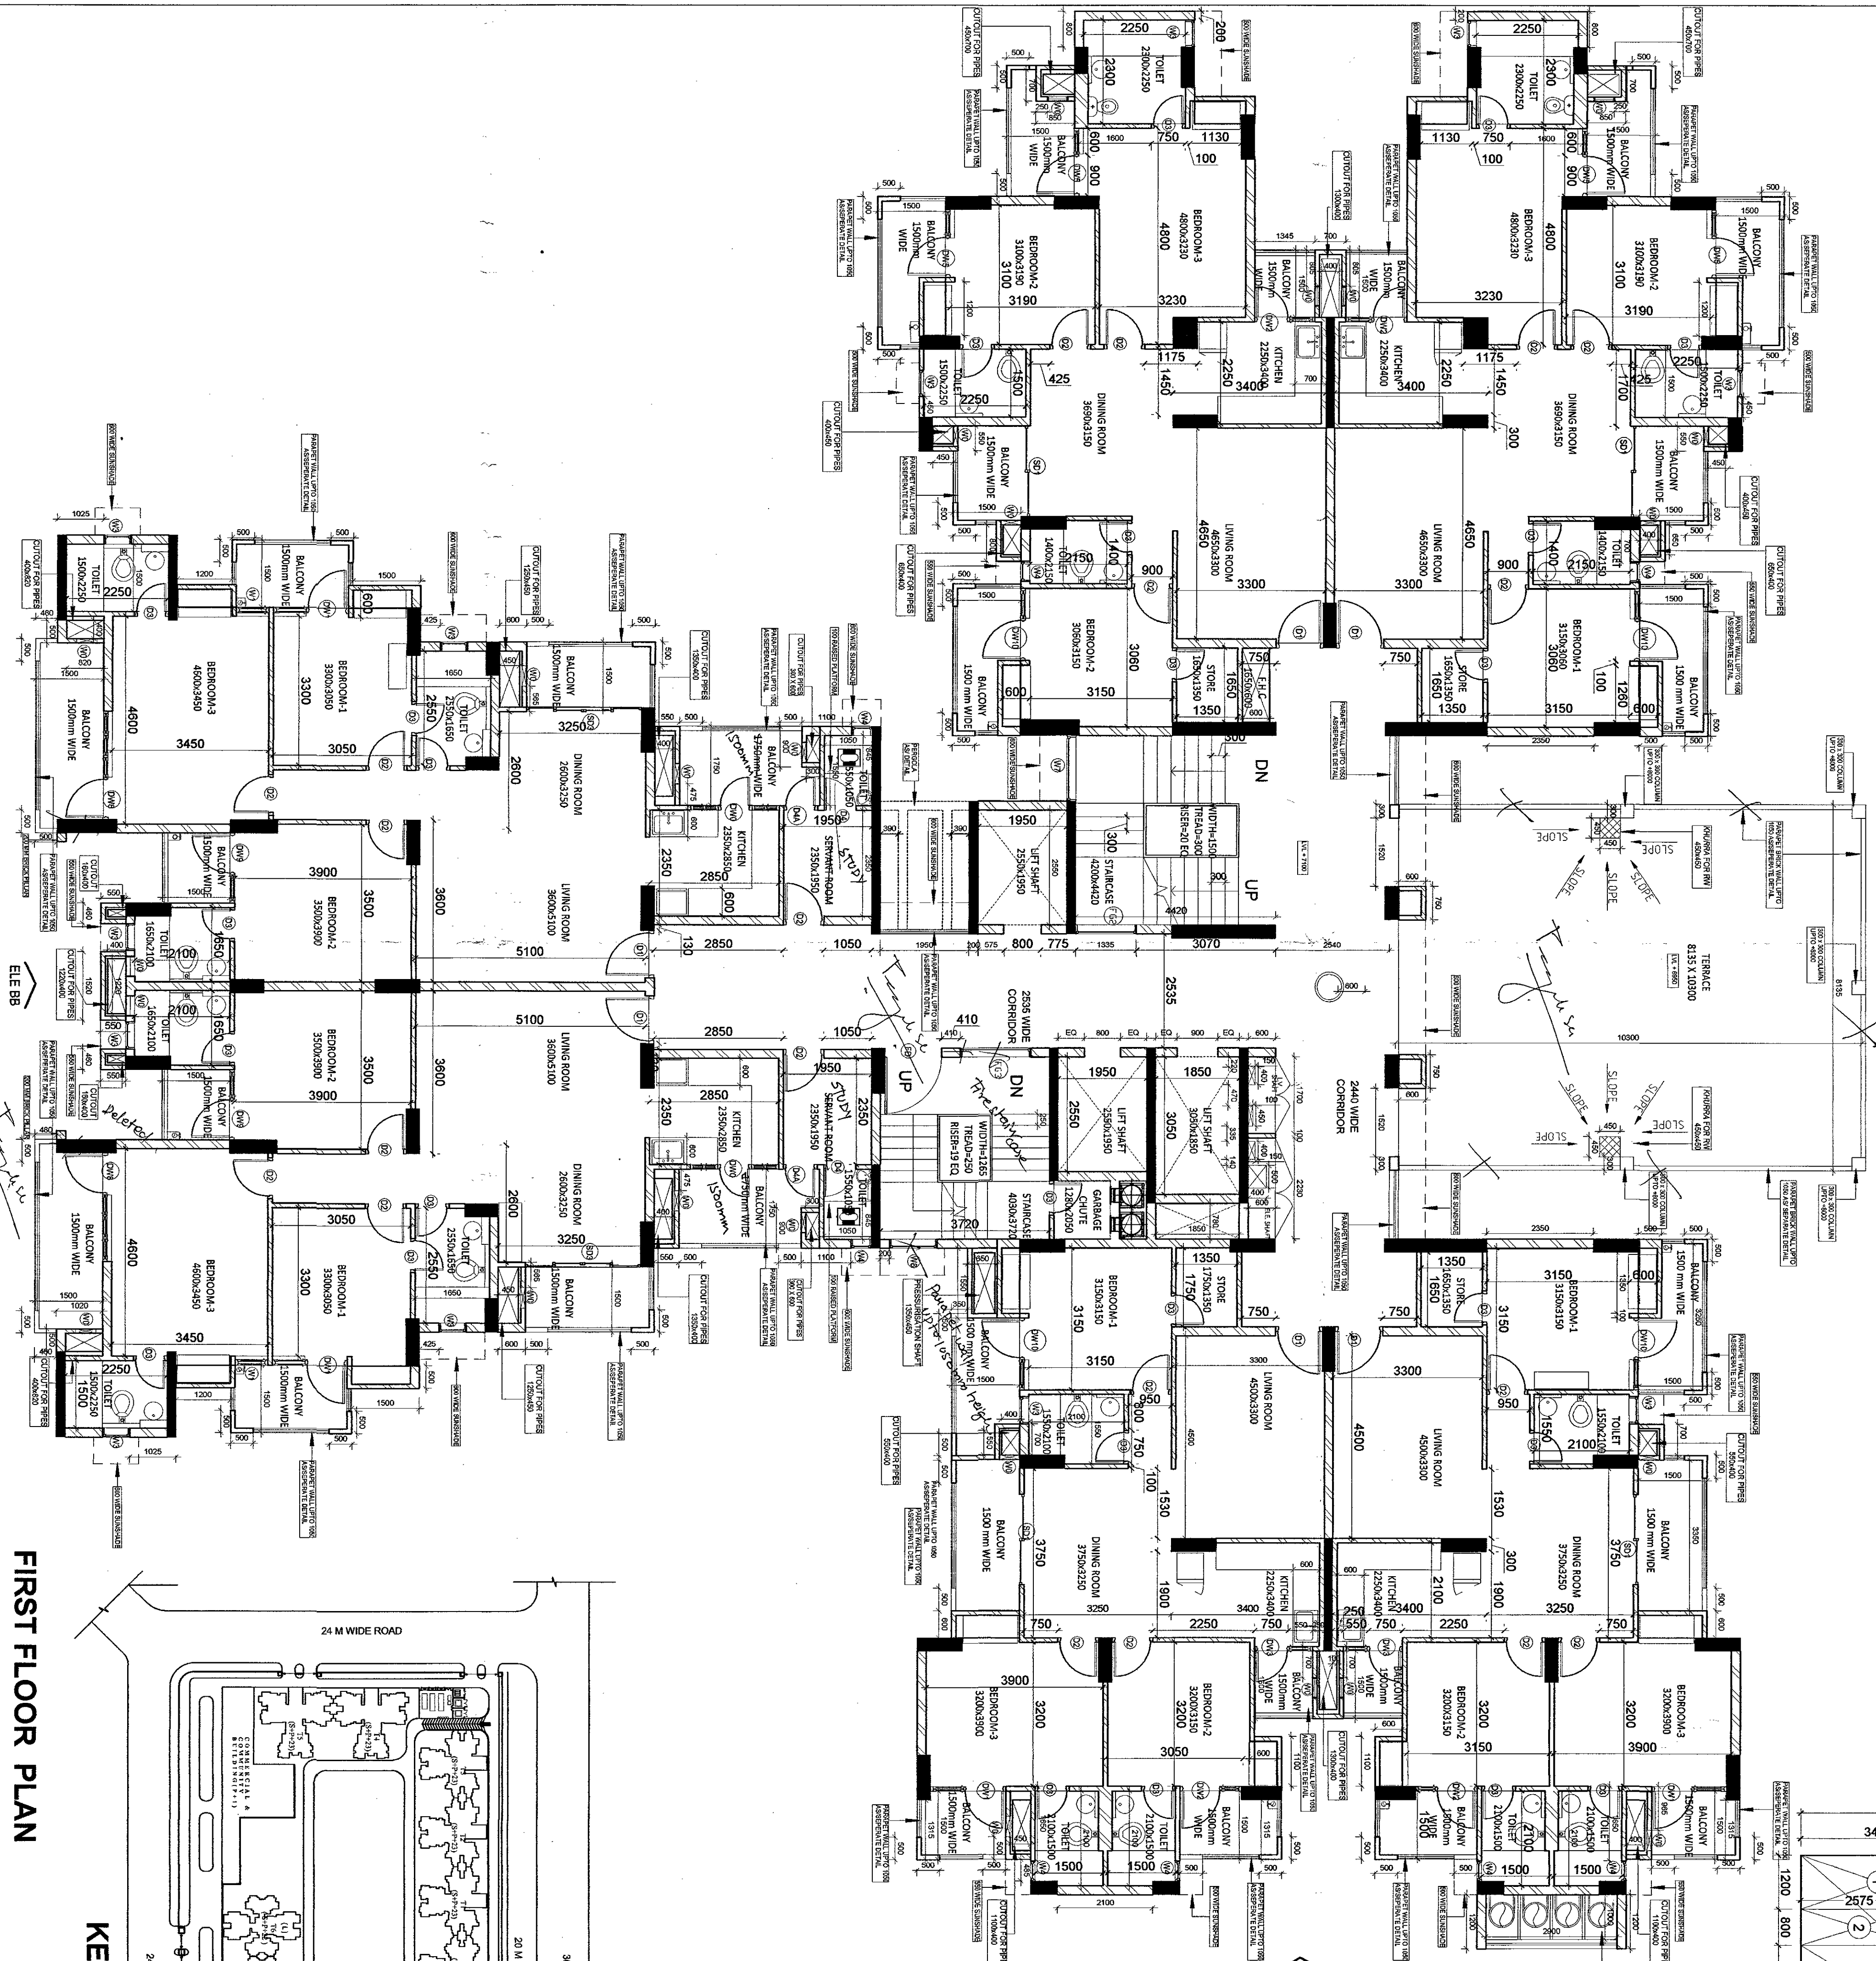

FIRST FLOOR PLAN

KEY PLAN


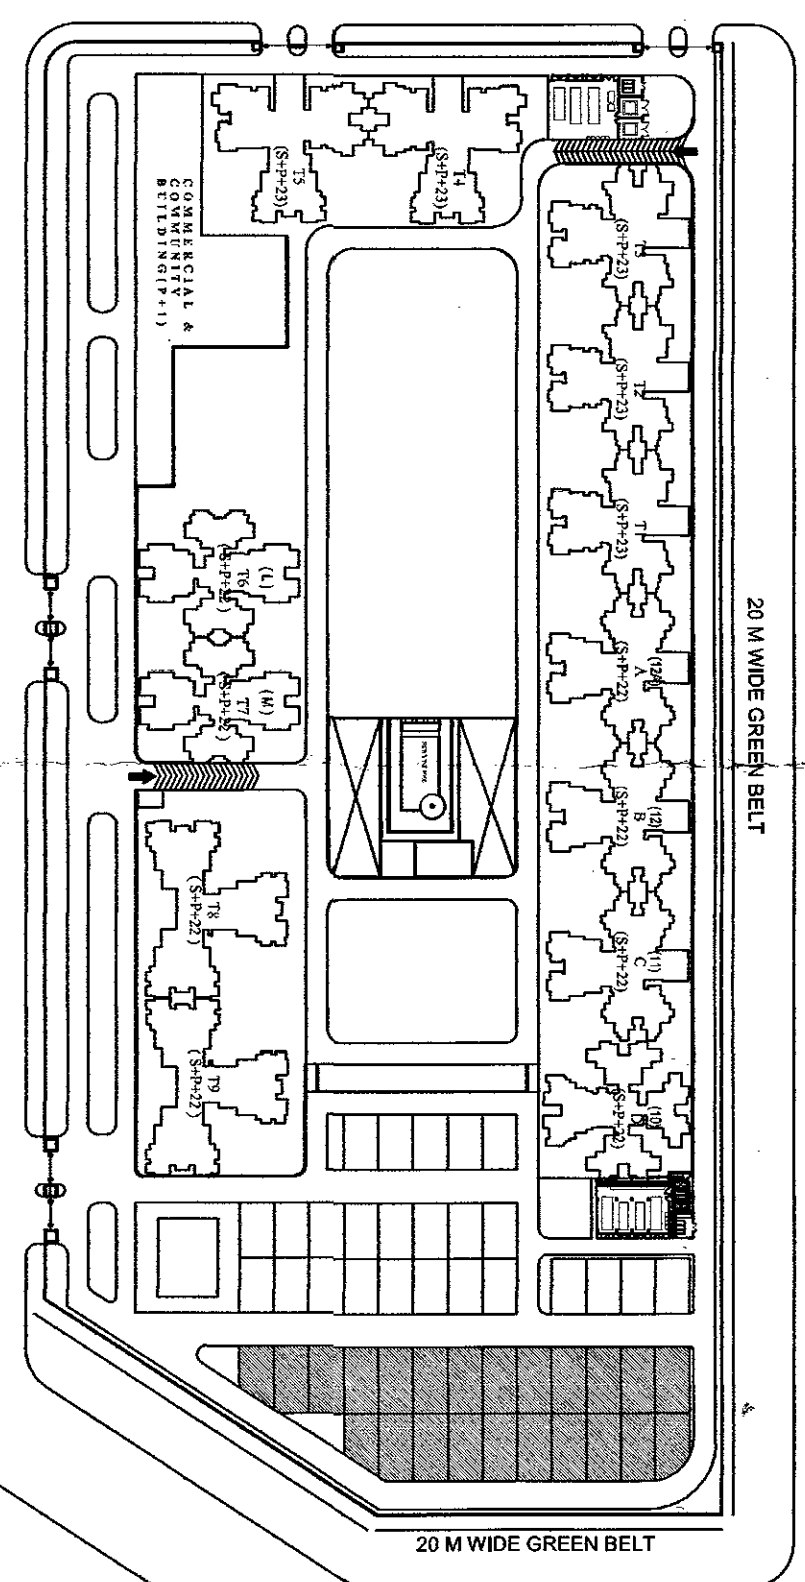


TOTAL F.A.R AREA OF ONE FLOOR FOR TOWER T4, T5.
= CORE AREA + FLAT TYPE 1, 2 & 3, 4 + FLAT TYPE 5 & 6
= 63.41 + 189.68 + 232.98 + 200.79 = 686.86 (SQMT)

FLAT TYPE 1, 2, 3, 4, 5, 6


FLAT TYPE	NO.	AREA (SQMT)	PERCENTAGE (%)
FLAT TYPE 1	1	1.20	0.17
FLAT TYPE 2	2	1.20	0.17
FLAT TYPE 3	3	1.20	0.17
FLAT TYPE 4	4	1.20	0.17
FLAT TYPE 5	5	1.20	0.17
FLAT TYPE 6	6	1.20	0.17

FIRST FLOOR TO 24TH FLOOR F.A.R. AREA PLAN

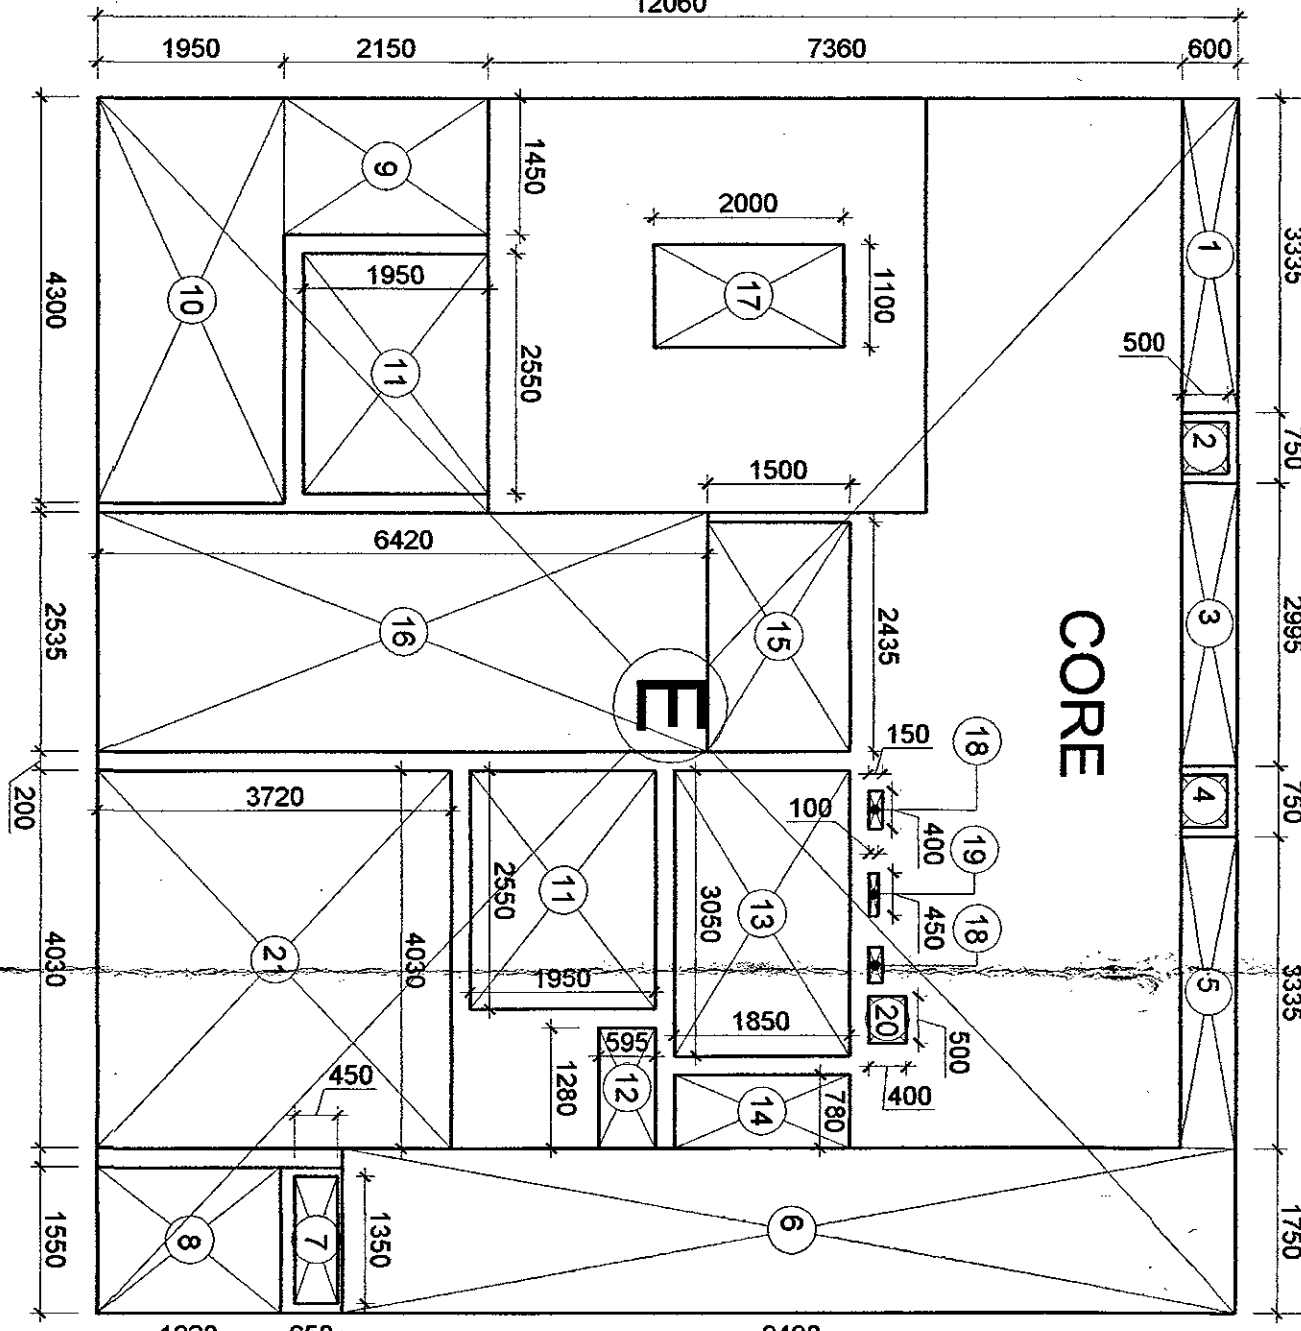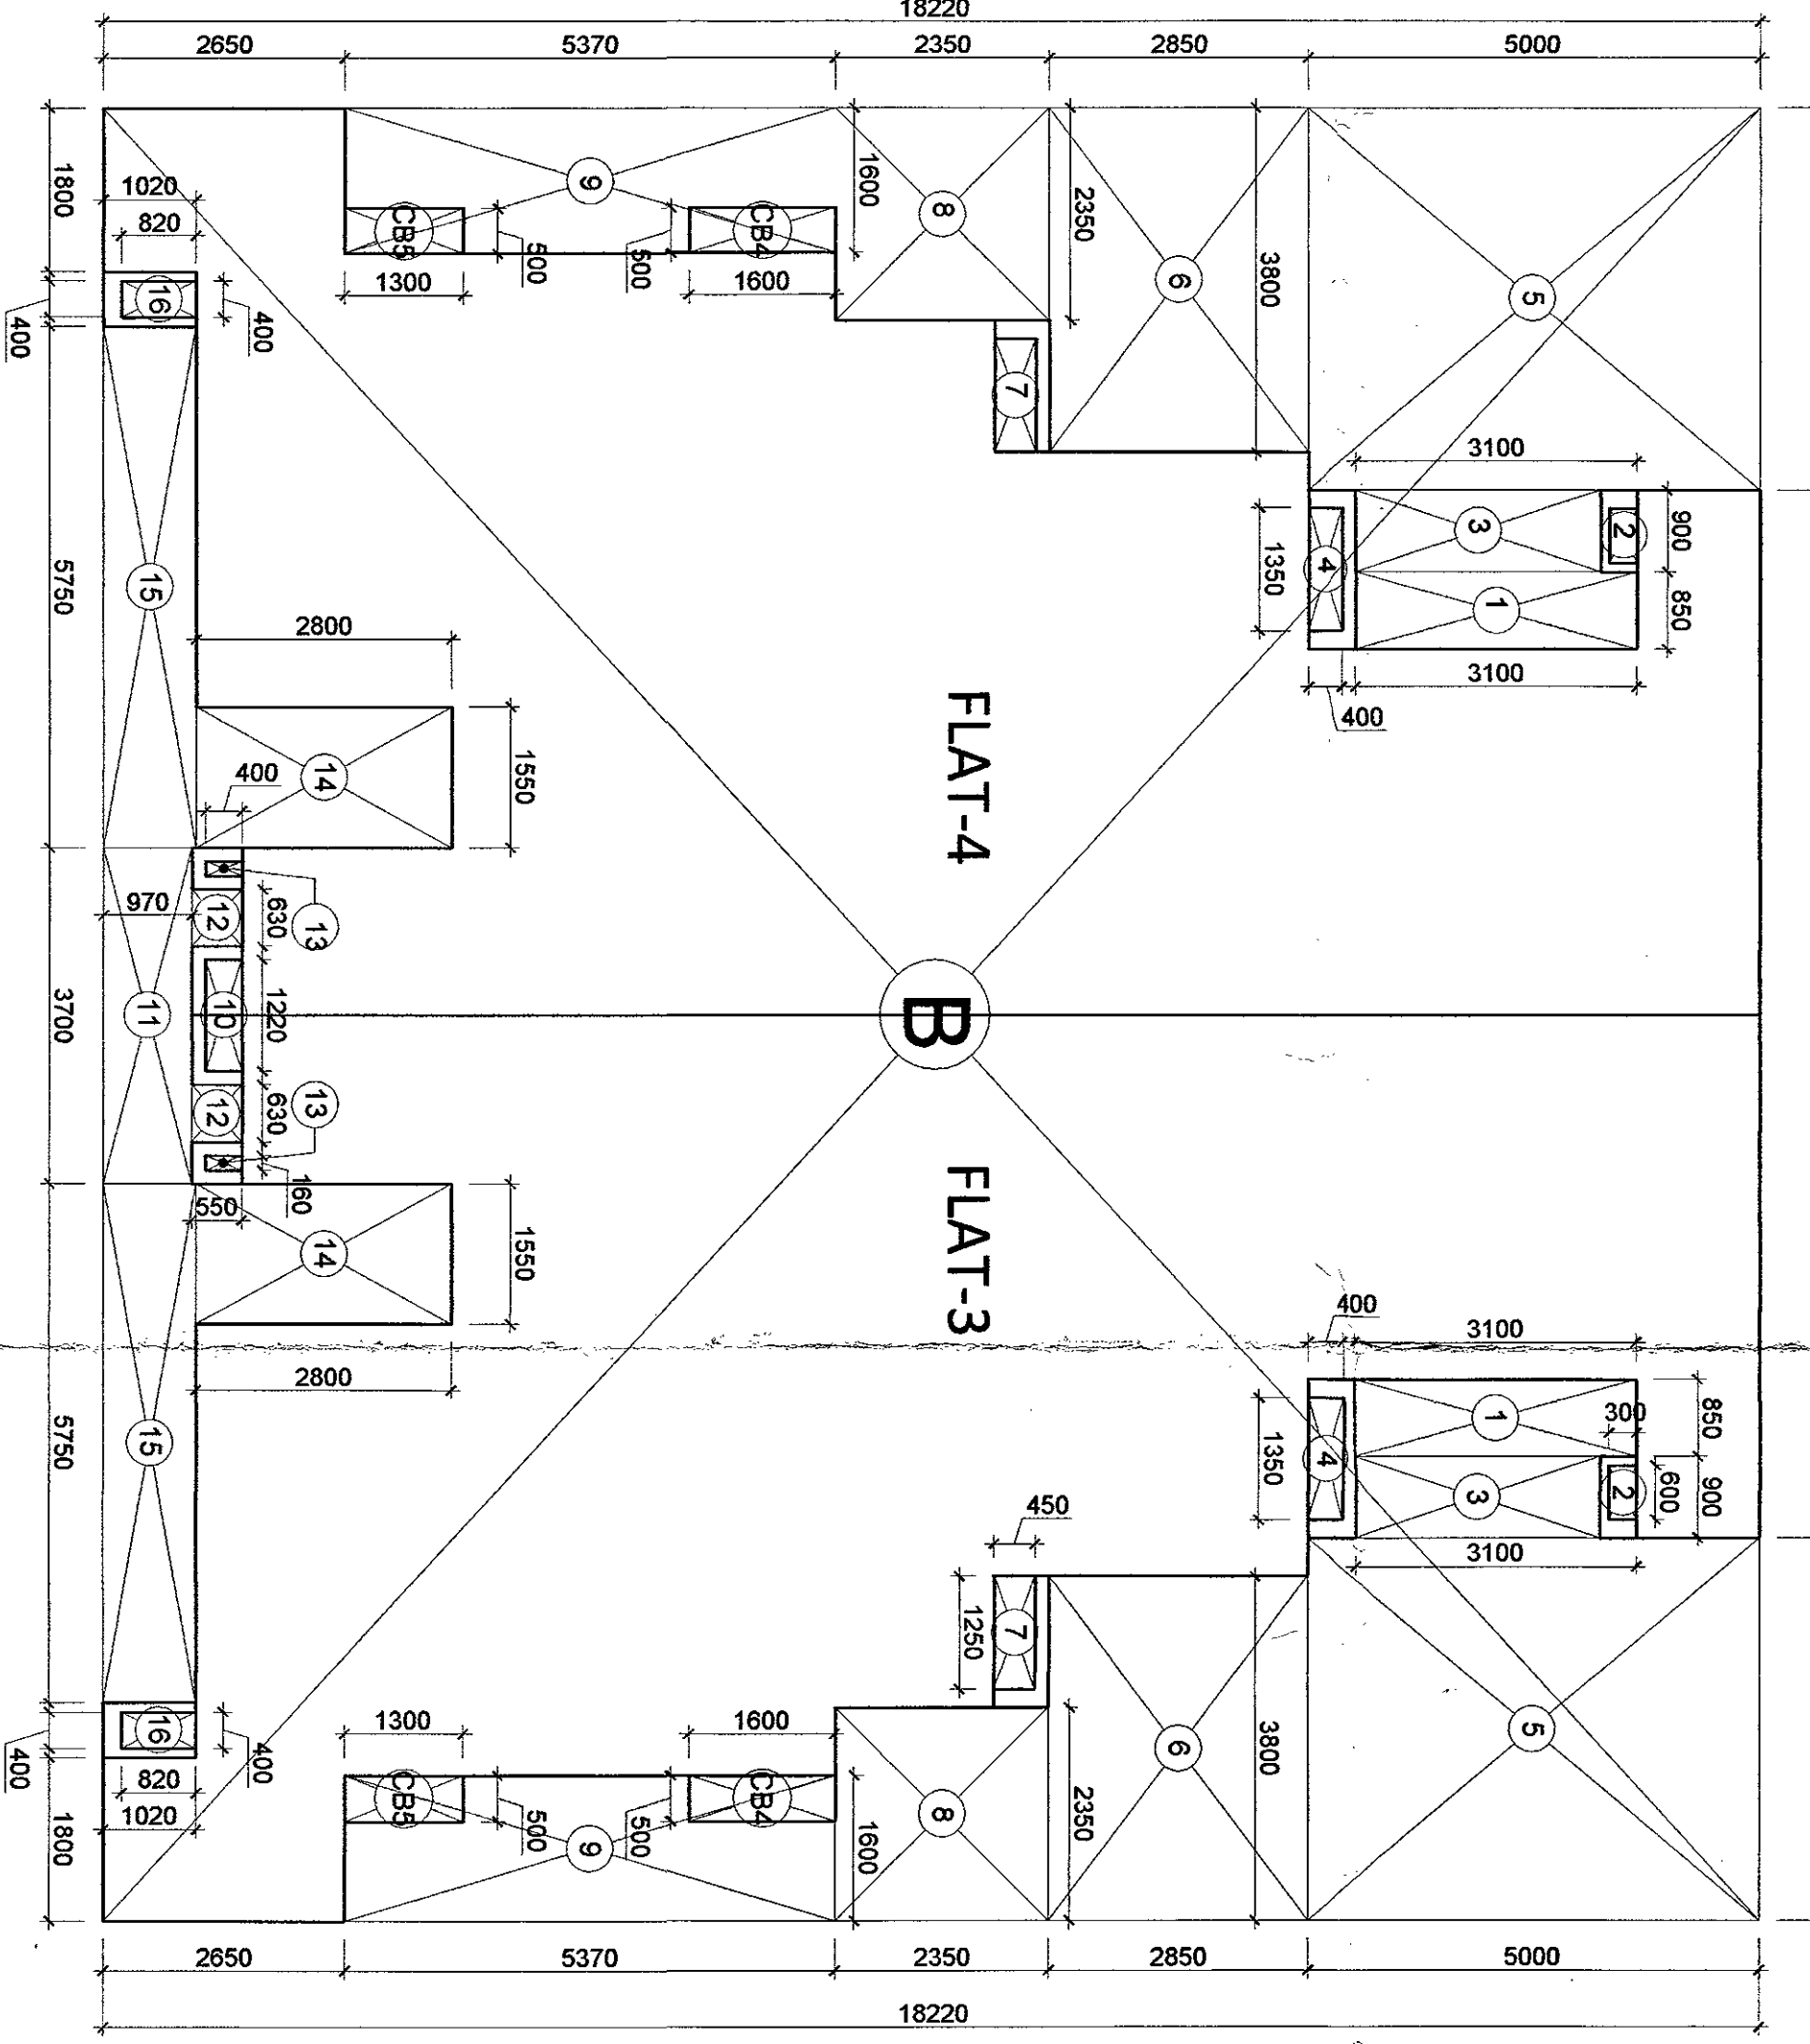

FLAT TYPE 1, 2, 3, 4, 5, 6

FLAT TYPE	NO.	AREA (SQMT)	PERCENTAGE (%)
FLAT TYPE 1	1	1.20	0.17
FLAT TYPE 2	2	1.20	0.17
FLAT TYPE 3	3	1.20	0.17
FLAT TYPE 4	4	1.20	0.17
FLAT TYPE 5	5	1.20	0.17
FLAT TYPE 6	6	1.20	0.17

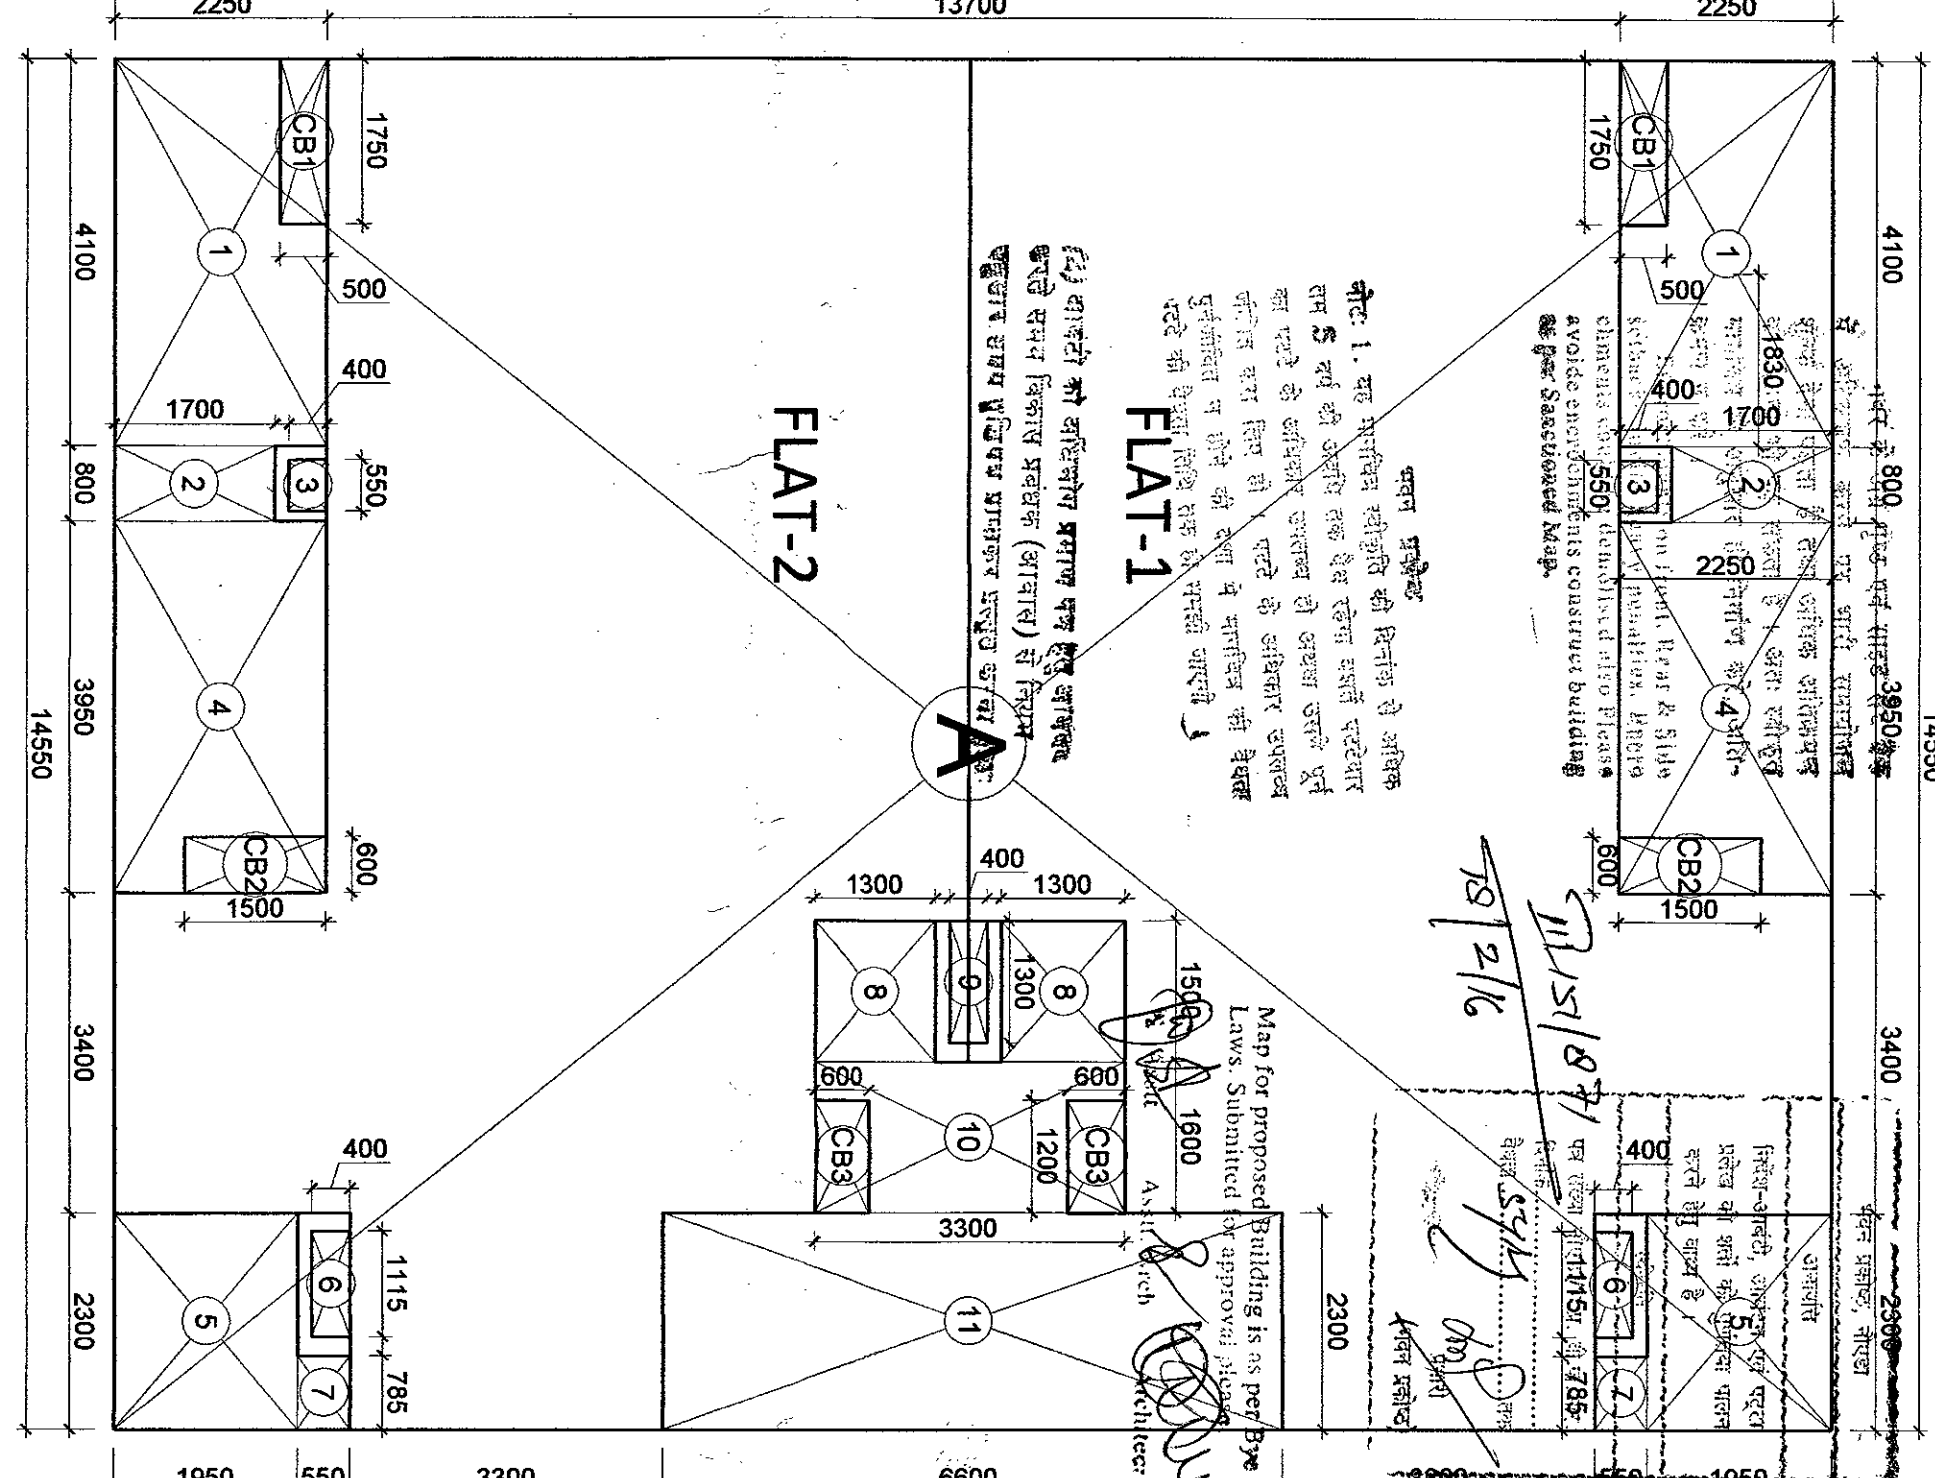

FLAT TYPE 1, 2, 3, 4, 5, 6

FLAT TYPE	NO.	AREA (SQMT)	PERCENTAGE (%)
FLAT TYPE 1	1	1.20	0.17
FLAT TYPE 2	2	1.20	0.17
FLAT TYPE 3	3	1.20	0.17
FLAT TYPE 4	4	1.20	0.17
FLAT TYPE 5	5	1.20	0.17
FLAT TYPE 6	6	1.20	0.17

SUBMISSION DRAWING
NOTES:
1. ALL DIMS. ARE IN MM. & LEVELS ARE IN METER.
2. DIMS. ARE NOT TO BE SCALED.

APPLICANT
M/S WRCL ARANYA PROJECTS PVT. LTD.

PROJECT
THE ARANYA
GROUP HOUSING ON PLOT
No. GH-02, Sector-119, NOIDA
Dist. G B Nagar (UP)

DRAWING TITLE
TOWER - T4 & T5
FIRST FLOOR PLAN & F.A.R. AREA PLAN,
CLUSTER PLAN, KEY PLAN

SCALE: 1:100

DATE: 07-11-2015

CHECKED: SD09

REVISION: 00

APPLICANT: ARANYA PROJECTS PVT. LTD.

ARCHITECT: NEXUS PLUS CONSULTANTS PVT. LTD.

ARCHITECTS: NEXUS PLUS CONSULTANTS PVT. LTD.

ARCHITECTS: NEXUS PLUS CONSULTANTS PVT. LTD.