




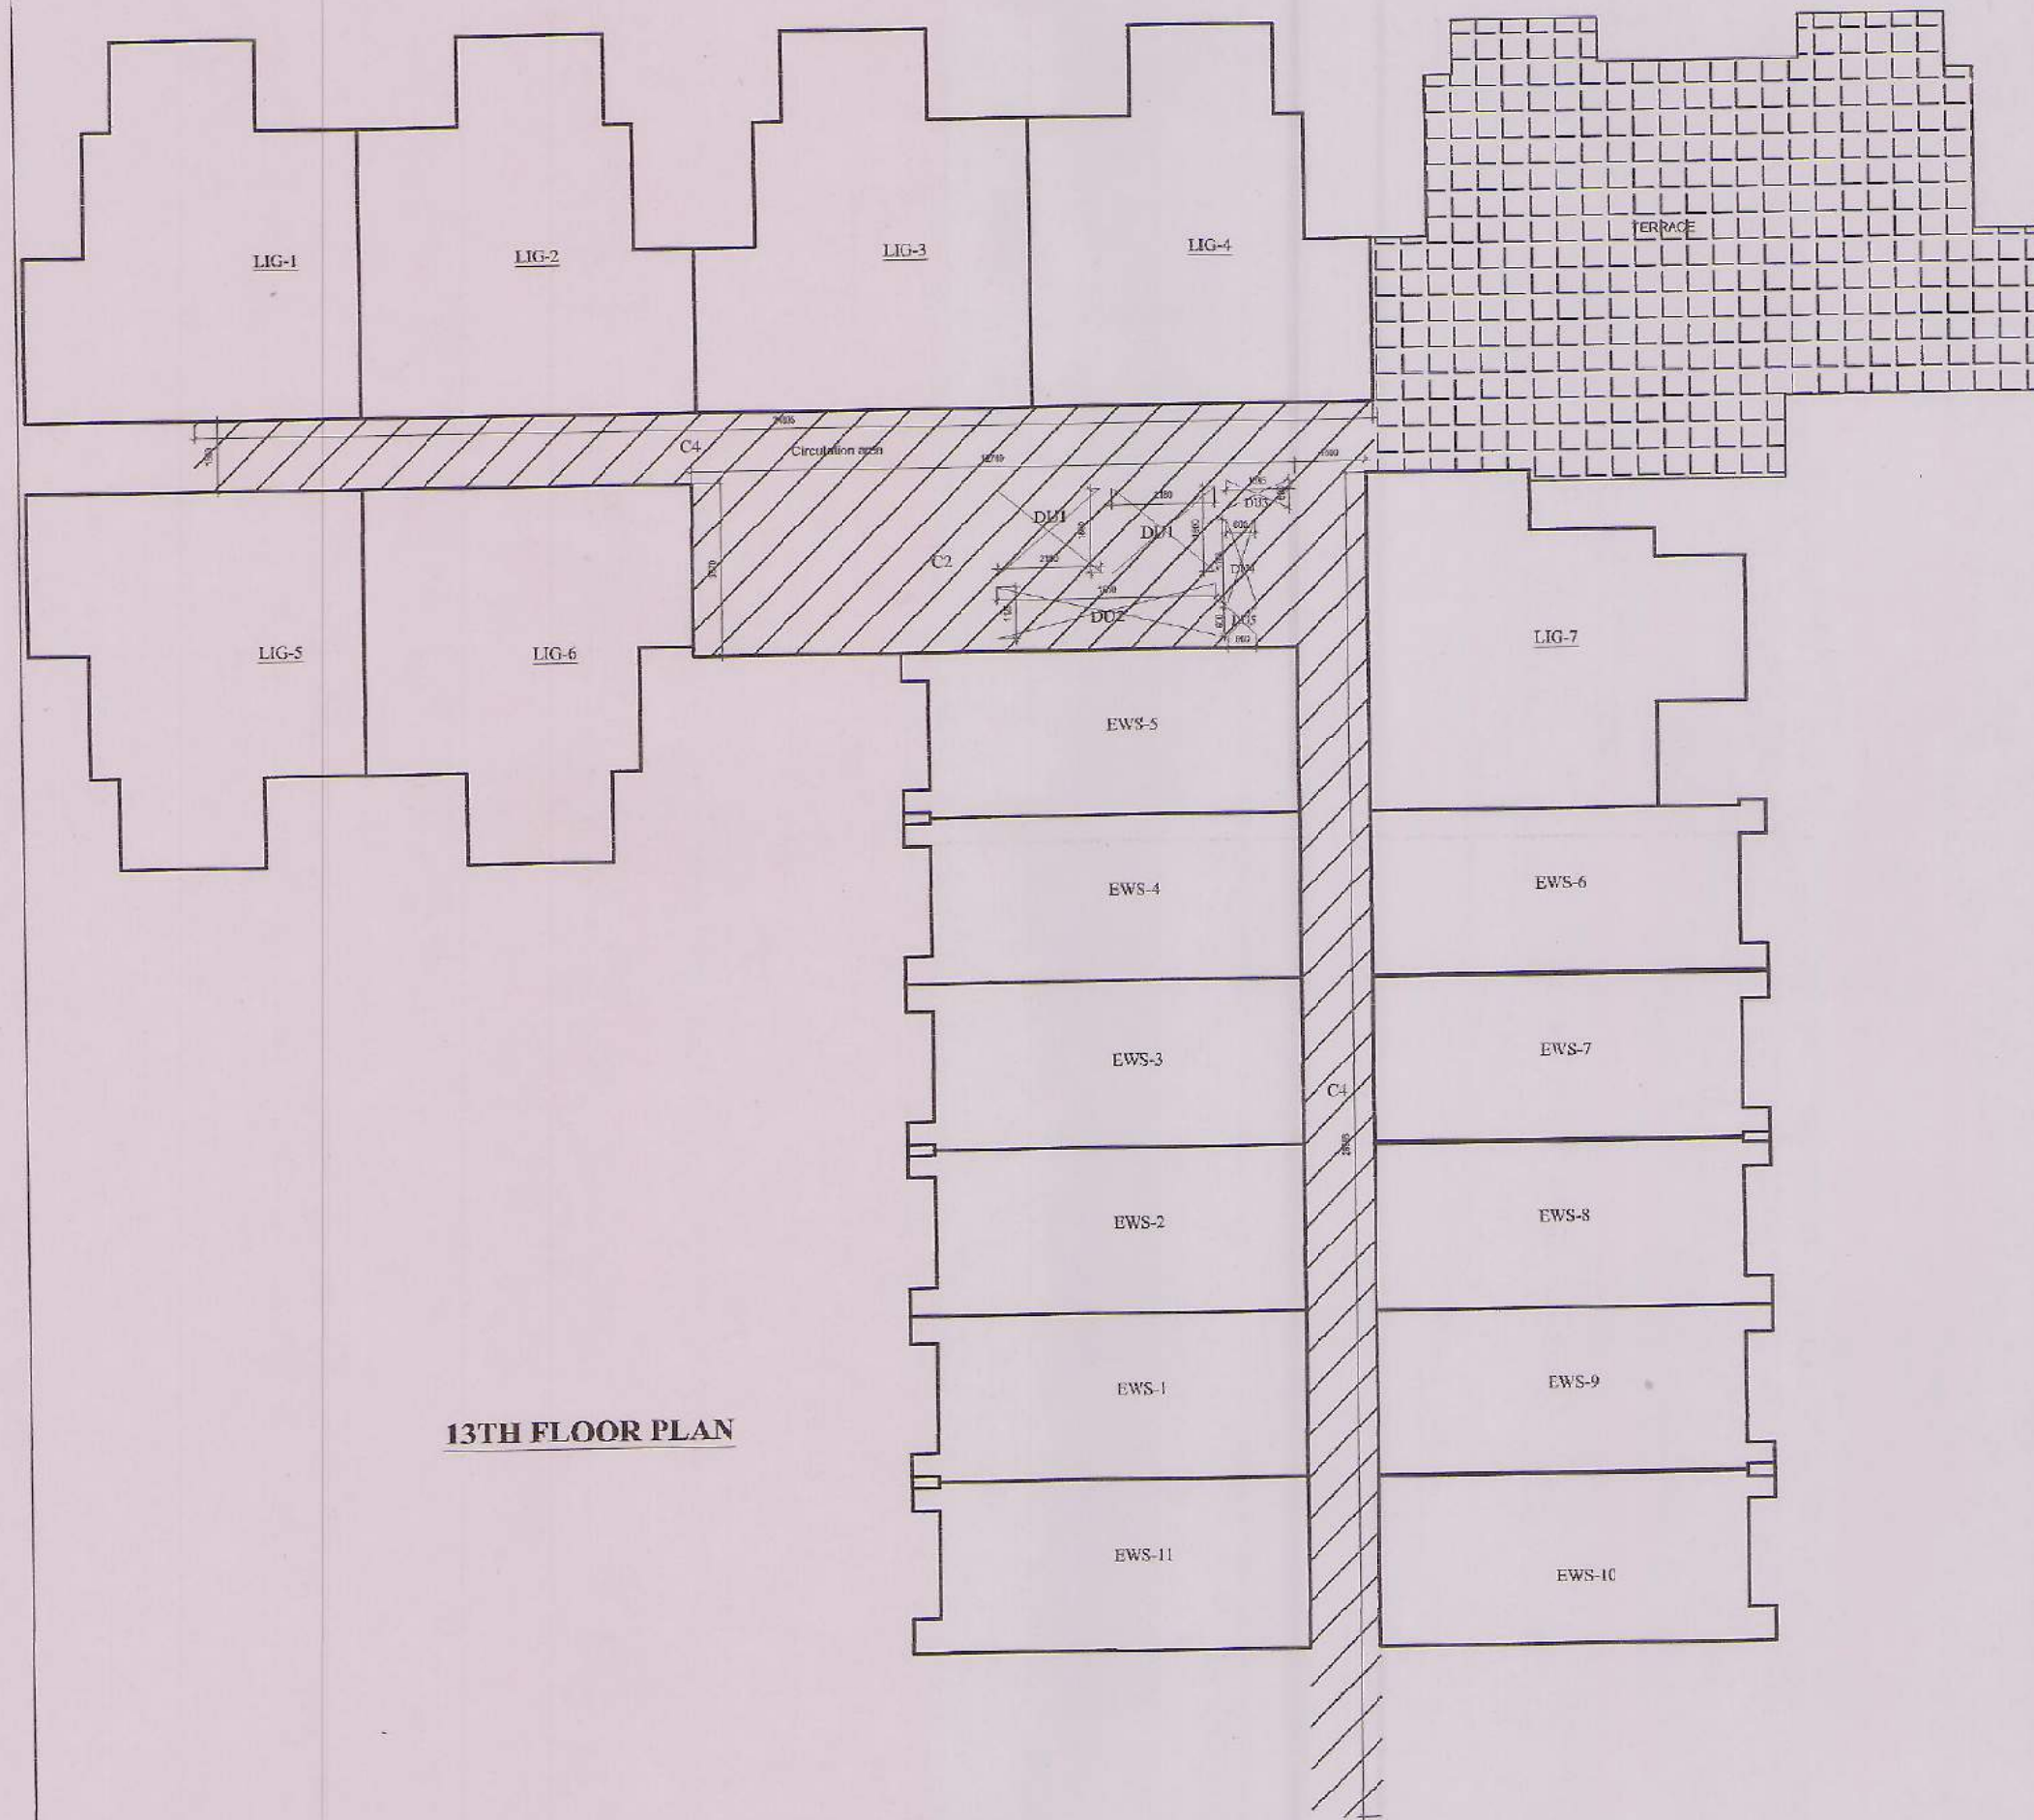


13TH FLOOR PLAN

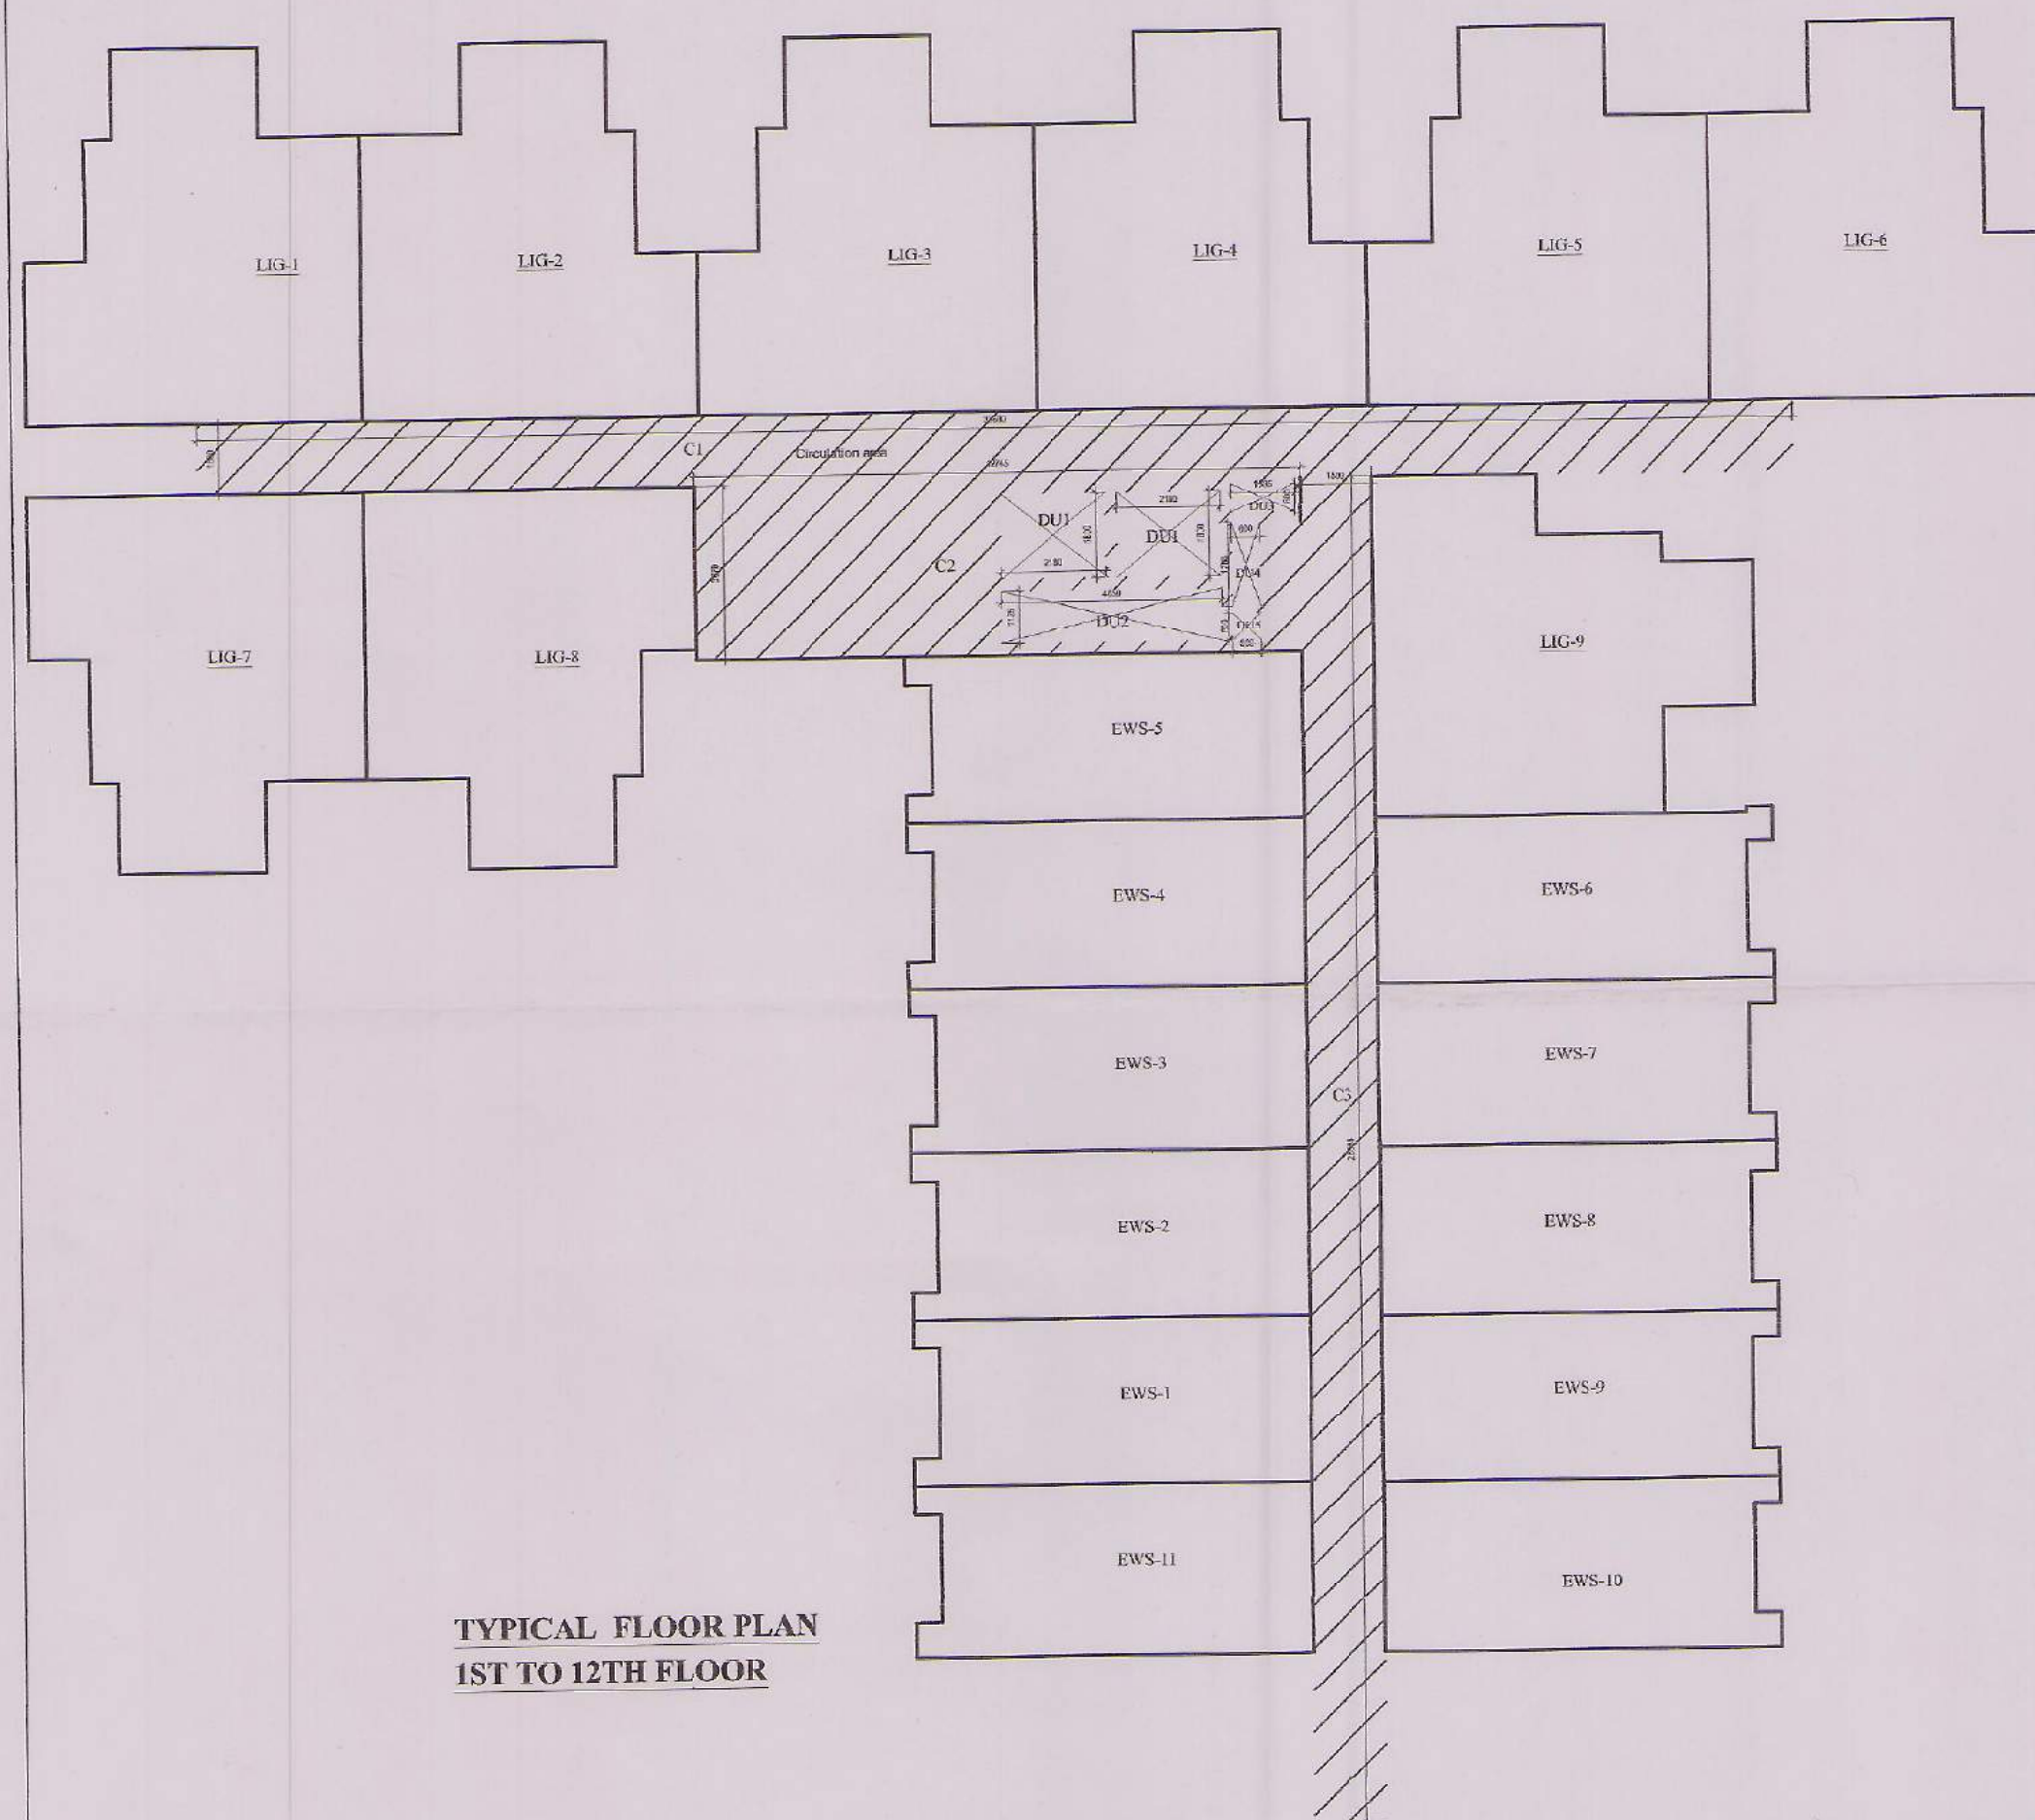


TYPICAL FLOOR PLAN
1ST TO 12TH FLOOR

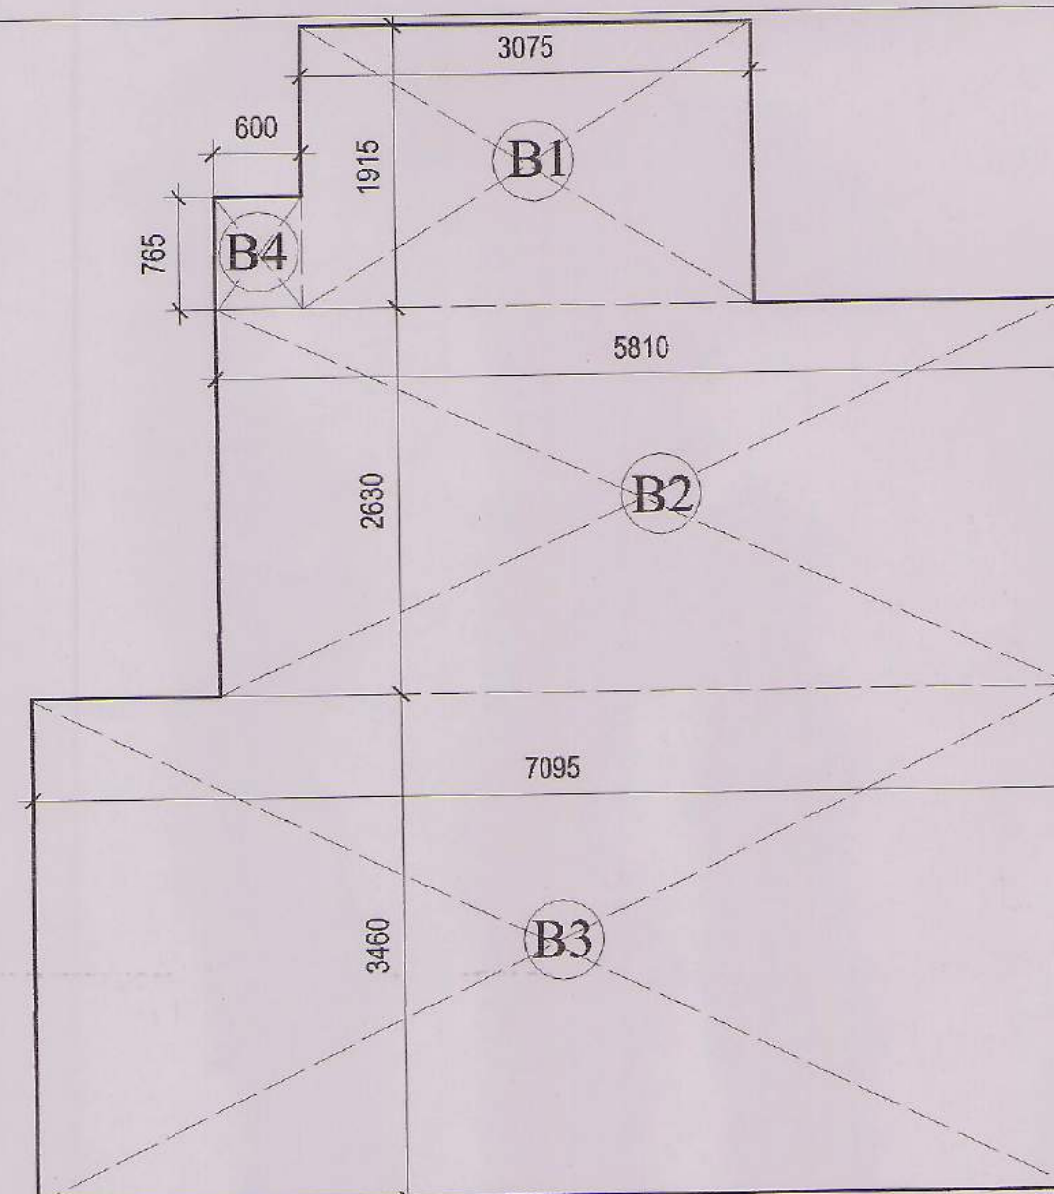



ADDITION AREA OF LIG

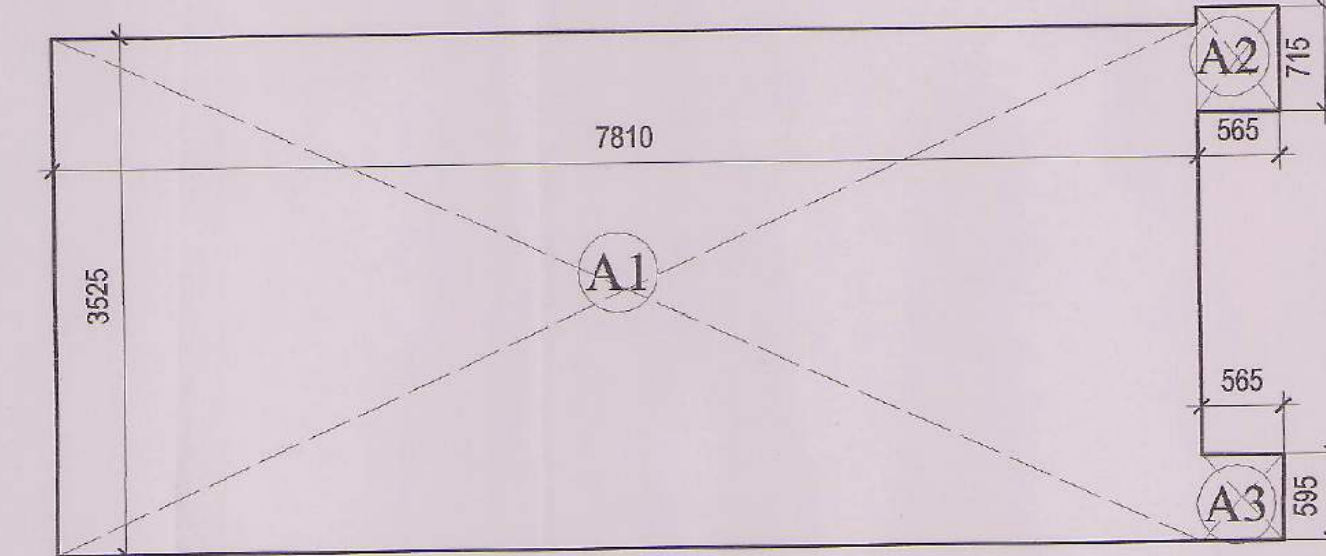

ADDITION AREA OF EWS

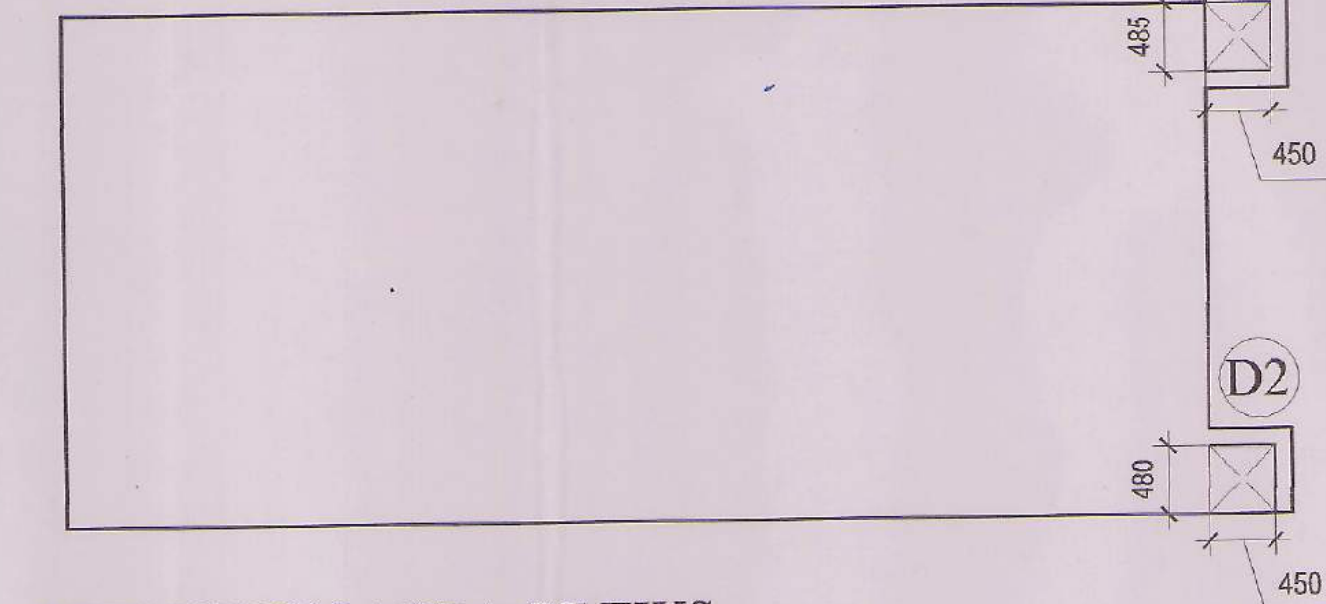

DEDUCTION AREA OF EWS

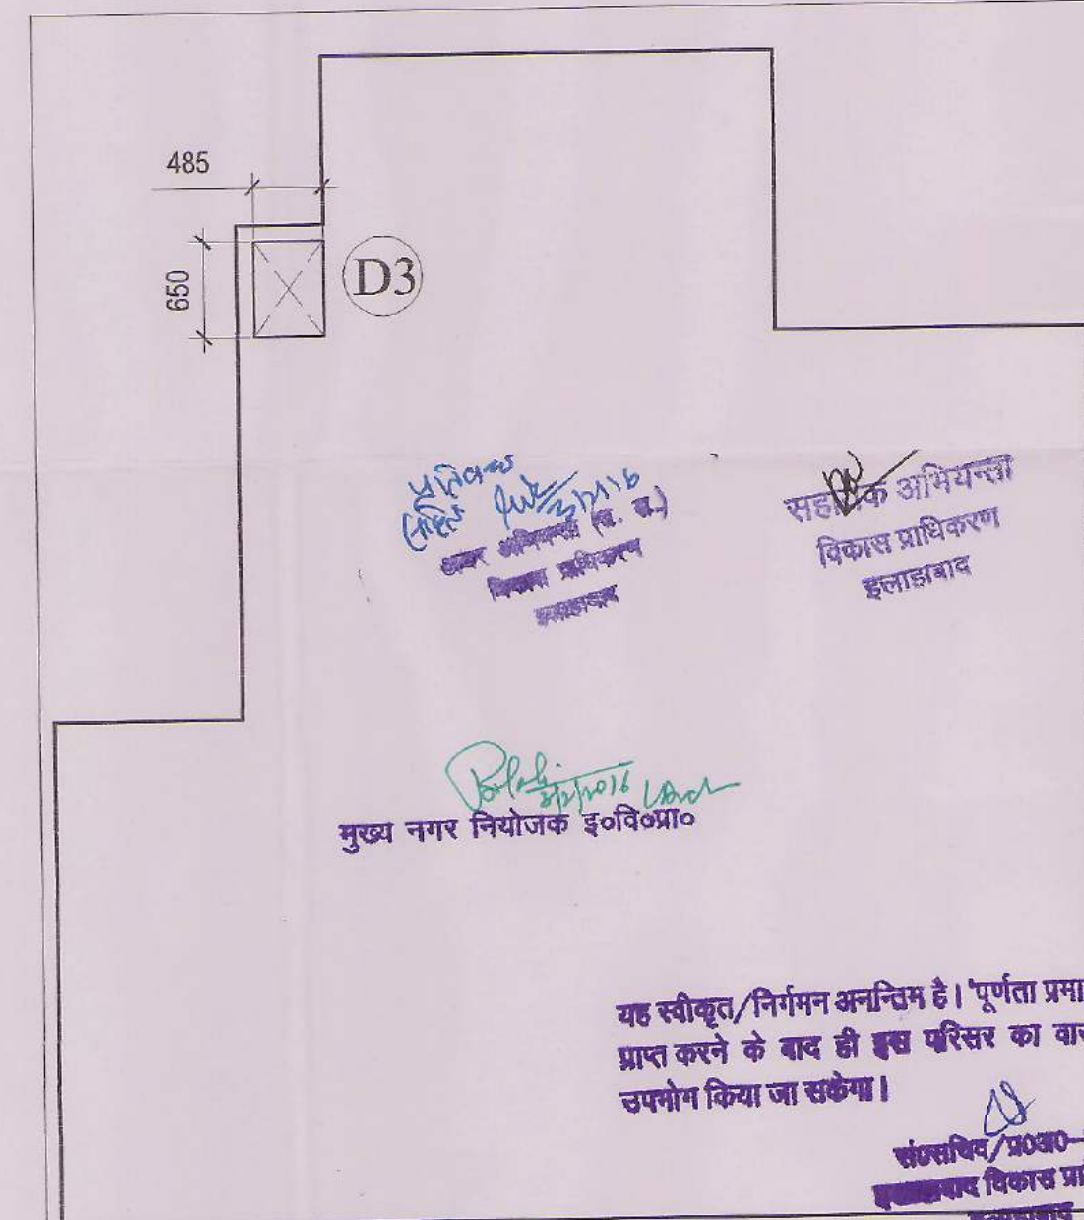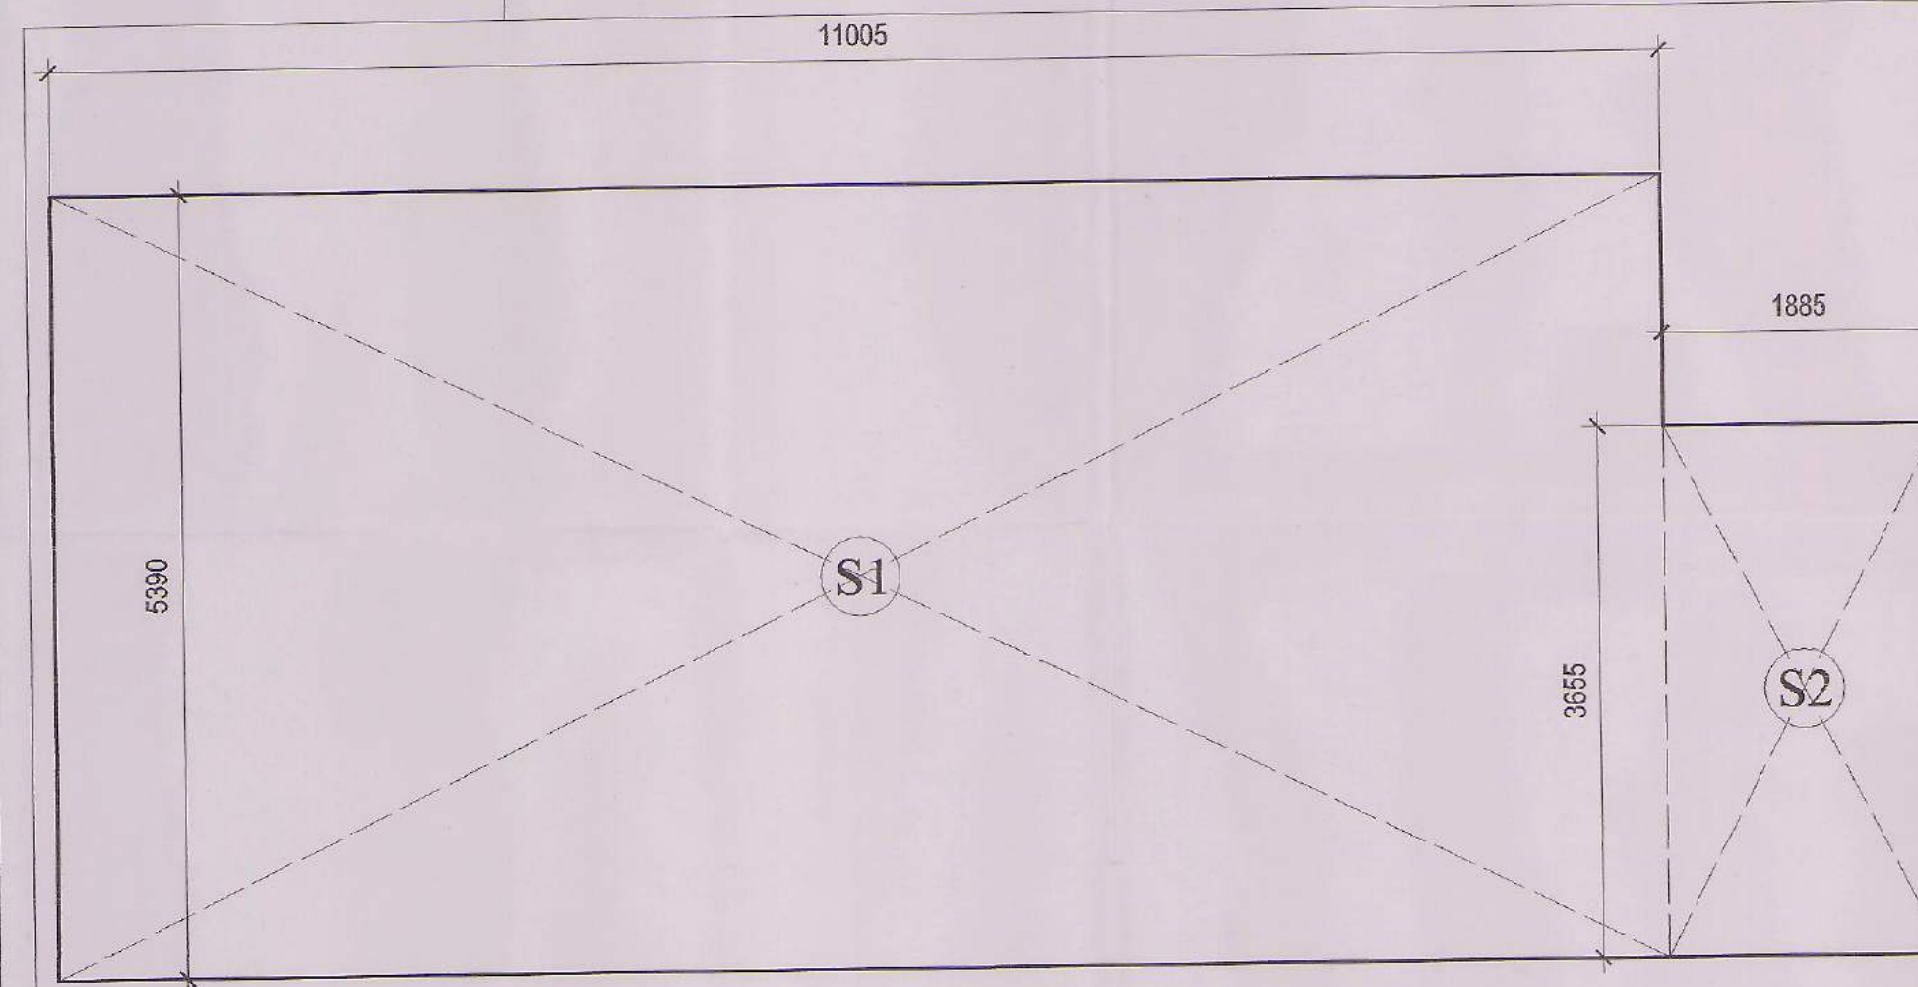

DEDUCTION AREA OF LIG

DETAIL OF EWS-LIG			
SL.NO.	PARTICULARS	NO OF UNIT	UNITS
1	EWS	143	NOS
2	LIG	115	NOS
3	GROUND COVERAGE AREA	900	SQ.MT.
4	TYPICAL FLOOR AREA 1-13 FLOOR	10,863.35	SQ.MT.
5	STILT FLOOR AREA	63.600	SQ.MT.
6	TOTAL FAR AREA	10926.951	SQ.MT.
7	MUMITY AREA	25.83	SQ.MT.

AREA DETAIL OF TYPICAL FLOOR PLAN (FOR TOWERS IN BLOCK-6)				
Area Of EWS				
Name	Width(in mt.)	Length(in mt.)	No.	Area (in sq. mt.)
A1	7.810	3.525	1.0	27.530
A2	0.565	0.715	1.0	0.404
A3	0.565	0.595	1.0	0.336
DEDUCTION				
D1	0.450	0.485	1.0	0.218
D2	0.450	0.480	1.0	0.216
(A) Net area of EWS				27.836

Area Of LIG				
Name	Width(in mt.)	Length(in mt.)	No.	Area (in sq. mt.)
B1	3.075	1.915	1.0	5.889
B2	5.810	2.630	1.0	15.280
B3	7.095	3.460	1.0	24.549
B4	0.600	0.765	1.0	0.459
DEDUCTION				
D3	0.485	0.650	1.0	0.315
(B) Net area of LIG				45.861

CIRCULATION AREA				
circulation area of typical floor :				
Name	Width(in mt.)	Length(in mt.)	No.	Area (in sq. mt.)
C1	33.600	1.500	1.0	50.400
C2	12.745	3.670	1.0	46.774
C3	1.500	28.585	1.0	42.878
DEDUCTION				
DU1	2.180	1.800	2.0	7.848
DU2	4.650	1.125	1.0	5.231
DU3	1.335	0.600	1.0	0.801
DU4	0.600	1.765	1.0	1.059
DU5	0.600	0.600	1.0	0.360
(C) Net area of circulation on typical floor				124.752

circulation area of 13th floor:				
Name	Width(in mt.)	Length(in mt.)	No.	Area (in sq. mt.)
C2	12.745	3.670	1.0	46.774
C3	1.500	28.585	1.0	42.878
C4	24.895	1.500	1.0	37.343
DEDUCTION				
DU1	2.180	1.800	2.0	7.848
DU2	4.650	1.125	1.0	5.231
DU3	1.335	0.600	1.0	0.801
DU4	0.600	1.765	1.0	1.059
DU5	0.600	0.600	1.0	0.360
(D) Net area of circulation on 13th floor				111.695

STILT AREA				
Name	Width(in mt.)	Length(in mt.)	No.	Area (in sq. mt.)
S1	11.005	5.390	1.0	59.317
S2	1.885	3.655	1.0	6.890
Area Of STILT				66.207

Area of Typical Floor 1ST TO 12TH FLOOR (A*11+B*9)+C				843.702
Area of 13TH FLOOR (A*11+B*7)+C				738.922
TOTAL FAR AREA OF TOWER-ALL FLOOR PLATE AREA + STILT AREA				10929.558

KEY PLAN

NOTES

This drawing is a "COPYRIGHT" contents of this drawing or part thereof may not be used or reproduced without the permission of the Architect.

SUBMISSION DRAWING

यह मानचित्र इलाहाबाद महामंडल 2021 तथा भवन उपविधि 2008 तथा सम्यक शासनादेशों के अनुरूप तैयार किया गया है।

DEVELOPER

NEW MODERN
BUILDWELL PVT. LTD.

D-65, FIRST FLOOR,
ARUNA PARK, SHAKARPUR,
DELHI-110092

SIGNATURES

ARCHITECT

SIGNATURES

ARSHAN ALAM
Architect
COA No. CA/2011-51048

ARCHITECT

RUDRABHISHEK ENTERPRISES PVT. LTD.
TOWN & COUNTRY PLANNERS, ARCHITECTS & INTERIOR
DESIGNERS, SURVEY CIVIC, SERVICES DESIGNERS.
820, ANTRIKSH BHAWAN, 22, K.G. MARG, NEW DELHI-110001.
PH. - 011-41069500
email id: info@replurbanplanners.com
www.replurbanplanners.com

PROJECT

इलाहाबाद विकास प्रकल्प
PROPOSED GROUP HOUSING AT KHASRA NO.
46P, 47 IN VILLAGE MUDDINPUR & KHASRA NO.
23, 24, 25, 83, 84 & 85 IN VILLAGE WAJIDPUR AT
ALLAHABAD-KANPUR ROAD(NH-2), ALLAHABAD.

DRAWING TITLE

AREA DETAIL
EWS & LIG UNITS (BLOCK-6) "अवली"

SCALE

1 : 150

DATE

DRAWING NUMBER

NAVYUG/SUB/AR/50