


NOIDA COP 0025/SR 1592/174  
11/11/2023

SHEET NO.1

Map for proposed Plan for  
Lands Subdivision &  
MUMTY  
ADT Arch  
Architects

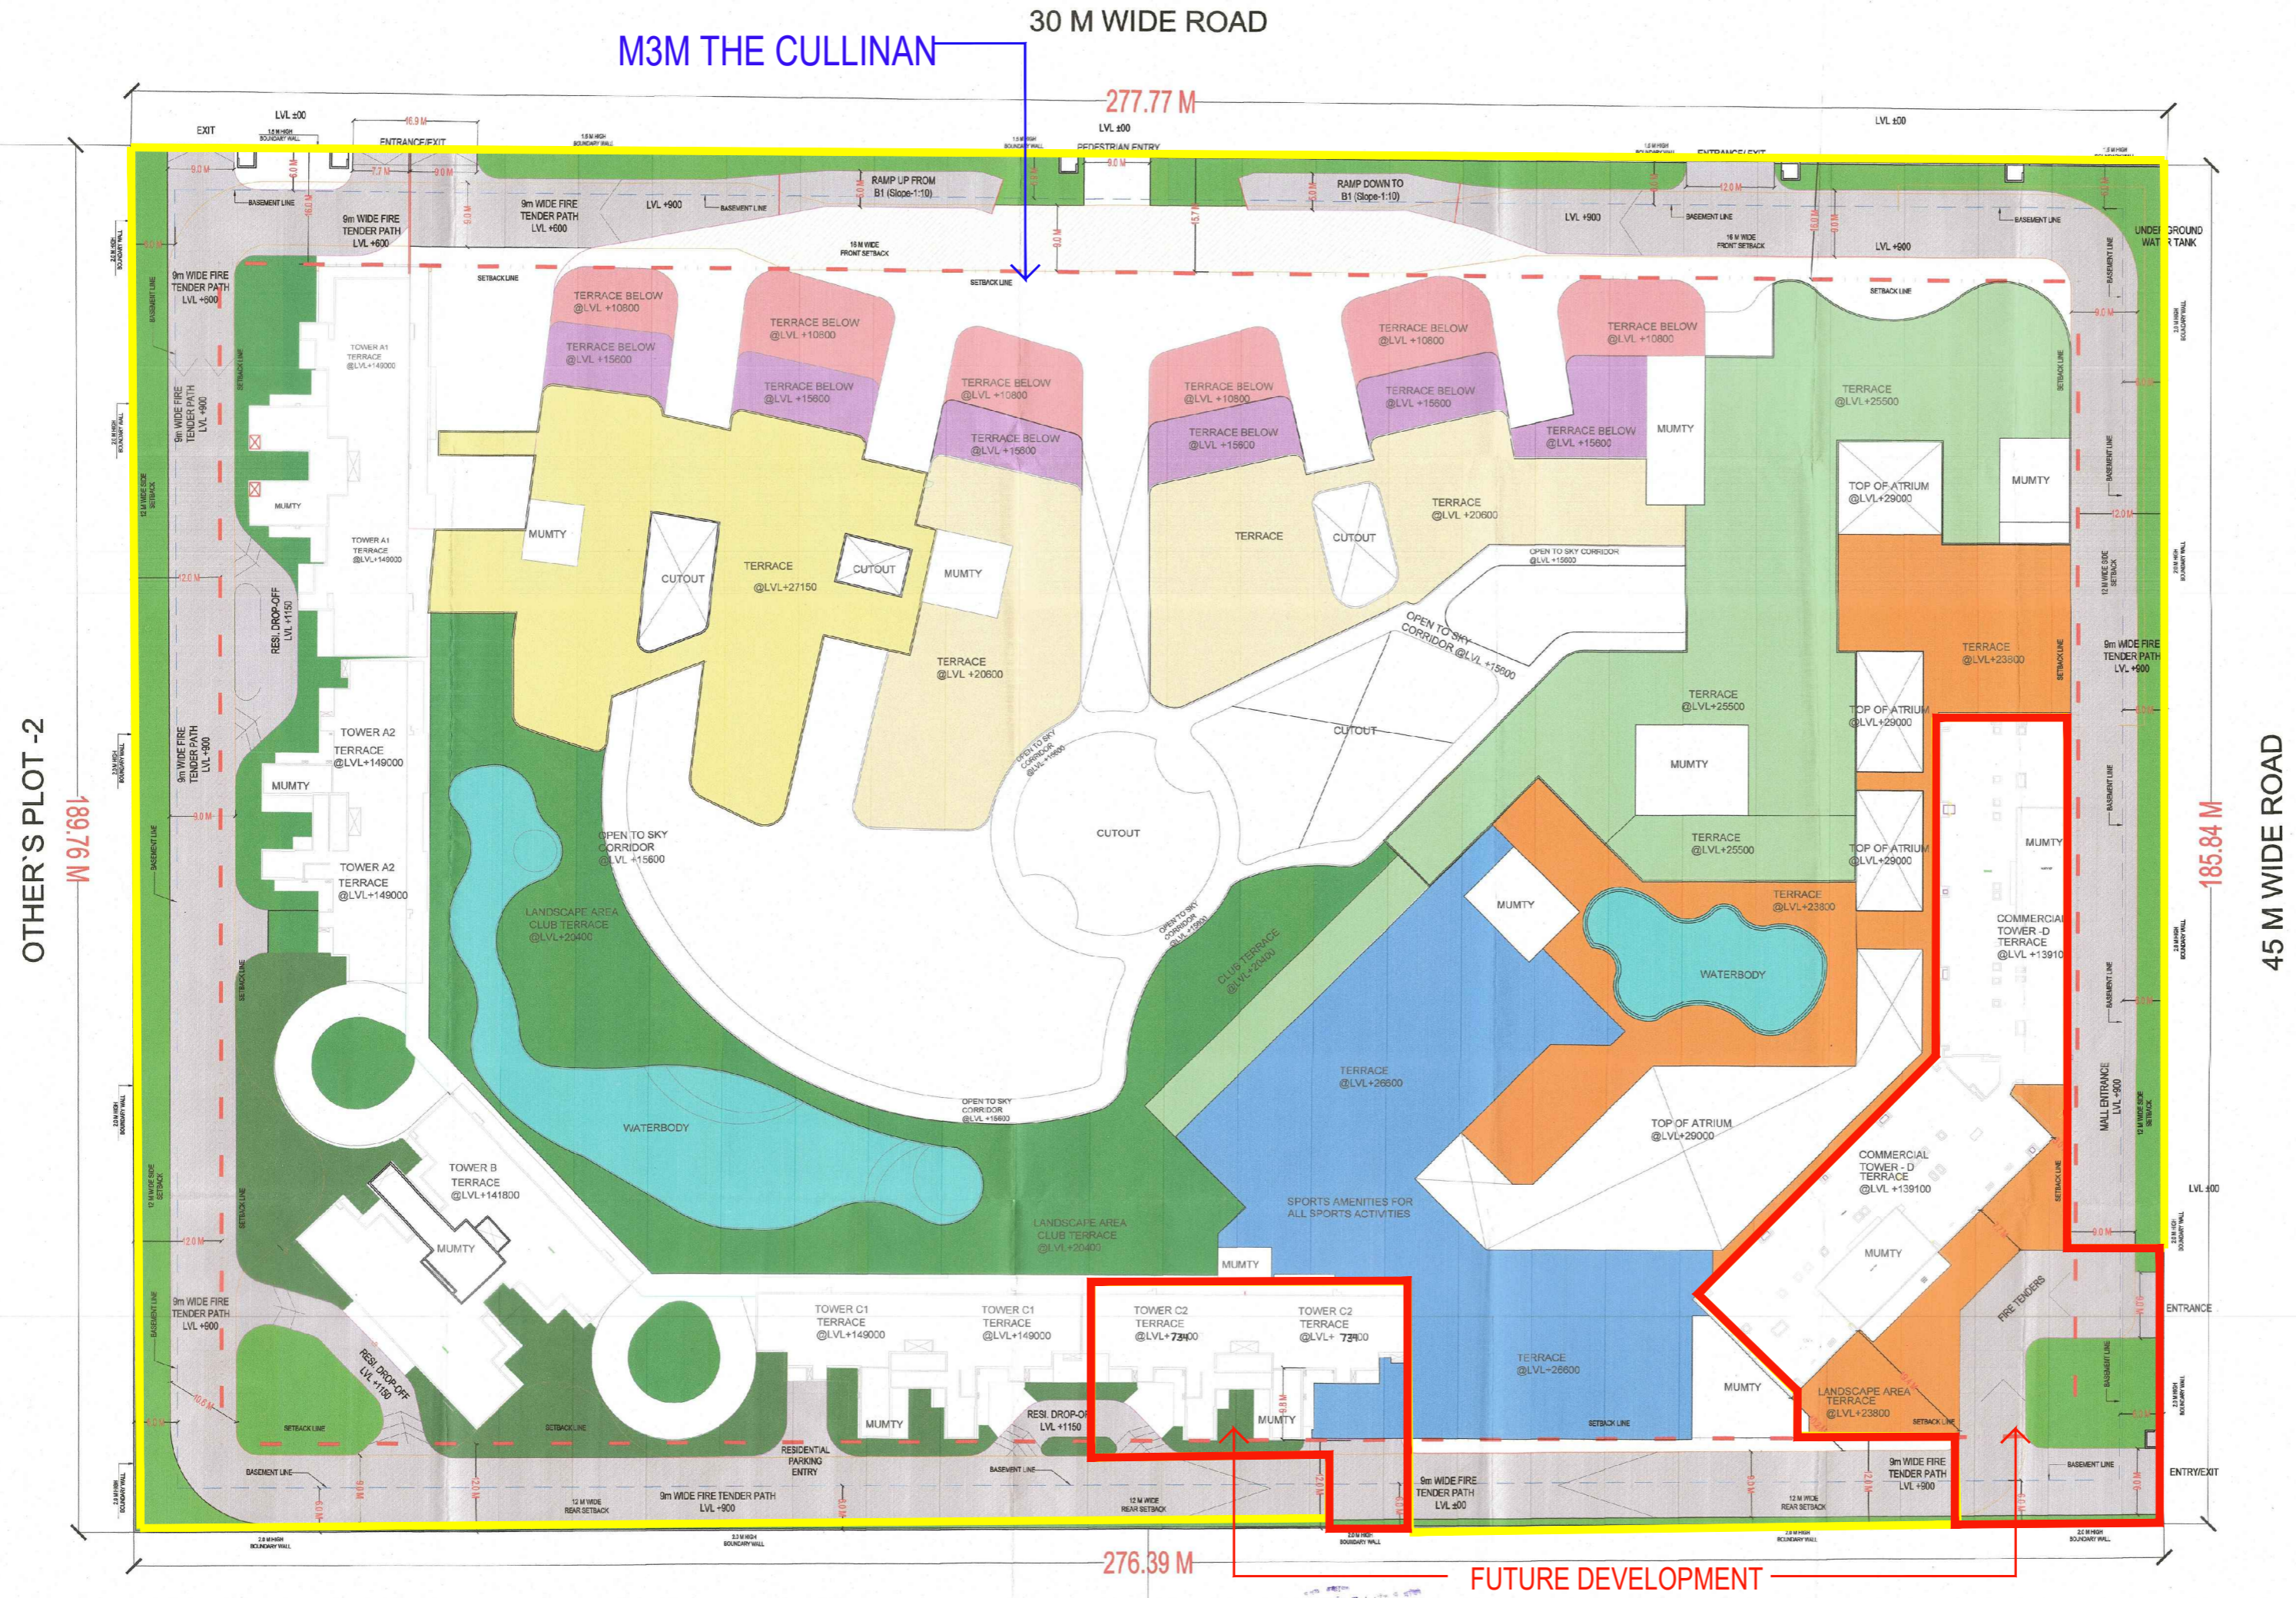

**NOTE: THE DEMARICATION OF FUTURE DEVELOPMENT AREA DONE FOR RERA REGISTRATION ONLY.**

Handwritten notes in Hindi script, likely providing additional details or instructions related to the site plan.

**SITE PLAN**

**PROJECT**  
PROPOSED SANCTION PLAN OF  
COMMERCIAL BUILDING ON  
PLOT NO. 1 SECTOR - 94 , NOIDA  
FOR LAVISH BUILDMART PVT. LTD.  
**SUBMISSION DRAWING**

SCALE - NTS      DATE 22-08-2022  
OWNERS SIGN      ARCHITECTS SIGN

For Land & Building Subdivision  
Rohit Saini  
ROHIT SAINI  
CA/2020/121021

**CONSULTANT**  
**R.N.Gupta & Associates**  
Consulting Engineers, Architects & Valuers  
Phones - (0120) 4321556  
E-1, Sector-55, Noida  
email - info@rngcorp.com

